

ARCHITECTURAL MILLWORK
SHOP DRAWING SUBMITTAL FOR

PROJECT NAME:

SAMPLE DRAWING



GENERAL NOTES:

MANUFACTURER:

TEL: 508.273.0500

ARCHITECT:

INTERIOR DESIGNER:

COMPANY NAME

ADDRESS

ADDRESS

TEL: FAX:

CONTACT NAME:

CONTRACTOR:

FINISHER :

INSTALLER:

LUMBER FOR TRANSPARENT FINISH:				
TAG	SPECIES	CUT	FINISH	QUALITY GRADE
WD-1	OSB	-	SAND/EPOXY/SATIN	-
WD-2	OAK	-	DARK GREY	-
WD-3	TBD	-	-	-
WP-1	CORK BOARD	-	-	-

DECORATIVE LAMINATES						
TAG	MANUFACTURER	GRADE	THICKNESS	COLOR	CATALOG #	SPECIAL REQ.
PLAM-1	LAMINART	-	-	BLEACHED BURLAP	501	48" x 120"
PLAM-2	LAMINART	-	-	SMOKED CHARCOAL BURLAP	505	48" x 120"
PLAM-3	NEVAMAR	-	-	BLACK - TEXTURED/SUEDE	S6001-T	-
PLAM-4	WILSONART	-	-	LOFT DOOR - FINE VELVET	Y0679-38	48" x 120"

CORE-PLYWOOD PANELS				
TAG	THICKNESS	CATALOG #	FINISH	MOISTURE RESISTANT
$\frac{3}{4}$ " PLYWOOD	$\frac{3}{4}$ "	PROPINE3/448	UNFINISHED PINE PLYWOOD	NO
$\frac{1}{2}$ " PLYWOOD	$\frac{1}{2}$ "	PROPINE1/248	UNFINISHED PINE PLYWOOD	NO
$\frac{3}{4}$ " WHITE MELAMINE	$\frac{3}{4}$ "	BTLA100264	WHITE	NO
$\frac{5}{8}$ " WHITE MELAMINE	$\frac{1}{4}$ "	BTLA100187	WHITE	NO
$\frac{1}{2}$ " WHITE MELAMINE	$\frac{1}{2}$ "	BTLA100165	WHITE	NO
$\frac{1}{4}$ " WHITE MELAMINE	$\frac{1}{4}$ "	BTDA200065	WHITE	NO
$\frac{3}{4}$ " PARTICLE BOARD	$\frac{3}{4}$ "	ATAPA100034	PARTICLE	NO
$\frac{3}{4}$ " MDF	$\frac{1}{4}$ "	BM000641	PRIMED BY A2Z* (unless otherwise noted)	NO
$\frac{1}{2}$ " MDF	$\frac{1}{2}$ "	BM000761	PRIMED BY A2Z* (unless otherwise noted)	NO
$\frac{1}{4}$ " MDF	$\frac{1}{4}$ "	G10004490970000	PRIMED BY A2Z* (unless otherwise noted)	NO
$\frac{3}{4}$ " MR	$\frac{3}{4}$ "	G70012490970000	PRIMED BY A2Z* (unless otherwise noted)	YES
$\frac{1}{2}$ " MR	$\frac{1}{2}$ "	G70008490970000	PRIMED BY A2Z* (unless otherwise noted)	YES
$\frac{1}{4}$ " MR	$\frac{1}{4}$ "	987537	PRIMED BY A2Z* (unless otherwise noted)	YES

*See finishing schedule for details

STANDING & RUNNING TRIM						
TAG	MANUFACTURER	CATALOG #	MATERIAL	SIZE	FINISH	SPECIAL REQ.
WB-1	-	-	MDF	$\frac{3}{4}$ "x3- $\frac{1}{2}$ "	PRIMED	-
WB-2	-	-	MDF	$\frac{3}{4}$ "x6"	PRIMED	-
WB-3	-	-	MDF	$\frac{3}{4}$ "x12"	PRIMED	-
TR-1	-	-	SOLID NOSING	$\frac{3}{4}$ "X3"	PAINTED BLACK	-

SOLID SURFACES						
TAG	MANUFACTURER	GRADE	THICKNESS	COLOR	CATALOG #	SPECIAL REQ.
SSM-3	ERIK RUEDA DESIGN LAB	-	$\frac{1}{2}$ "	RESIN/ EPOXY	-	-

HARDWARE SCHEDULE				
TAG	ITEM	MANUFACTURER	MODEL#	REMARK/FINISH
HW-1	DRAWER PULL	DOUG MOCKETT	DP252A	BLACK
HW-2	DRAWER PULL	DOUG MOCKETT	DP269A	BLACK
HW-2A	DRAWER PULL	DOUG MOCKETT	DP269B	BLACK
HW-3	DRAWER PULL	DOUG MOCKETT	DP254A	BLACK
HW-3A	DRAWER PULL	DOUG MOCKETT	DP254B	BLACK
HW-4	DRAWER PULL	DOUG MOCKETT	DP3C	BLACK
HW-4A	DRAWER PULL	DOUG MOCKETT	DP3F	BLACK
HW-5	HD SHELF BRACKET	AKSEL	BHSHD5806CSB1	MATTE BLACK
HW-6	TRASH PULLOUT	REVASHELF	RV15PB2S	DOUBLE TRASH PULLOUT
HW-7	SHELF STANDARD	RICHELIEU	6285482G	ZINC
HW-8	SHELF BRACKET	RICHELIEU	62185102G	ZINC
HW-9	TABLE LEGS	SYMMETRY HARDWARE	LITTLE CRAFTSMAN	17" T x 20" W - BLACKENED
HW-10	BLIND DOOR HARDWARE	RICHELIEU	-	-
HW-11	Z CLIP	STAR HANGER	400 NZ	$\frac{1}{4}$ " NYLON PANEL CLIP
HW-12	DOOR LOCK	RICHELIEU	LOC807342014A	KEYED ALIKE BRIGHT NICKEL
HW-13	CEILING CLIP	STAR HANGER	510 CEILING CLIP	$\frac{3}{4}$ " METAL PANEL CEILING CLIP

MASTER MATERIAL SCHEDULE	
TAG	NOTES:
WD-1	$\frac{3}{4}$ " SANDED/SATIN FINISHED OSB APPLIED PANEL
WD-2	$\frac{3}{4}$ " STAINED OAK VENEER PANEL - DARK GREY
WD-3	$\frac{3}{4}$ " STAINED WOOD VENEER PANEL - TBD
WP-1	$\frac{1}{4}$ " CORK BOARD
PL-2	LAMINART - SMOKED CHARCOAL BURLAP
PL-4	WILSONART - LOFT DOOR - FINE VELVET - 48" X 120"
SSM-3	SOLID SURFACE - ERIK RUEDA DESIGN LAB - RESIN/ EPOXY
TR-1	$\frac{3}{4}$ "X3" SOLID NOSING - PAINTED BLACK
HW-1	DRAWER PULL - DOUG MOCKETT - DP252A - BLACK
HW-2	DRAWER PULL - DOUG MOCKETT - DP269A - BLACK
HW-2A	DRAWER PULL - DOUG MOCKETT - DP269B - BLACK
HW-3	DRAWER PULL - DOUG MOCKETT - DP254A - BLACK
HW-3A	DRAWER PULL - DOUG MOCKETT - DP254B - BLACK
HW-4	DRAWER PULL - DOUG MOCKETT - DP3C - BLACK
HW-4A	DRAWER PULL - DOUG MOCKETT - DP3F - BLACK
HW-5	HD FLOATING SHELF BRACKET - AKSEL - 58"L
HW-6	TRASH PULLOUT - REVASHELF - RV15PB2S
HW-7	SHELF STANDARD - RICHELIEU - 6285482G - ZINC
HW-8	SHELF BRACKET - RICHELIEU - 62185102G - ZINC
HW-9	TABLE LEGS - SYMMETRY HARDWARE - 17" T x 20" W
HW-10	BLIND DOOR HARDWARE - RICHELIEU - TBD
HW-11	Z CLIP - STAR HANGER - 400 NZ - $\frac{1}{4}$ " NYLON PANEL CLIP
HW-12	DOOR LOCK - RICHELIEU LOC807342014A
HW-13	CEILING CLIP - STAR HANGER - 510 CEILING CLIP

GENERAL SHOP FABRICATION NOTES:	
*1.	All shop joints to be glued with type II water resistant wood glue. Titebond II Premium Wood Glue.
*2.	All shop laminated panels and veneers to be glued with Wurth Premium Contact adhesive(#WWWPREMIUM).
*3.	All custom millwork to to be build with methods described in A2Z shop drawings.

GENERAL INSTALLATION NOTES:	
*1.	All field joints in standing and running trim to be glued with type II water resistant wood glue. Titebond II Premium Wood Glue
*2.	All outside corners in standing and running trim to be mitered and nailed with min. 1 $\frac{1}{4}$ " 18 gauge brad nails. (all nail holes filled by others)
*3.	All inside corners in standing and running trim to be coped if profiled and butted if square stock.
*4.	If walls are framed with metal studs. All Baseboard, Chair Rail, Lean Rail, and Windows sills will be glued to wall with Liquid Nails LN-92 Latex. If the walls are wood framed only the window sills will be glued
*5.	All standing and running trim will be nailed to walls at min. of 2 nails every 16" with 1 $\frac{3}{4}$ " 16 gauge finish nails (all nail holes filled by others)
*6.	All Upper Cabinets to be screw to wall with a min of 4 screws into blocking All Base Cabinets to be screw to wall with a min of 2 screws into blocking Typical cabinet screws to be Fastcap 2 $\frac{1}{2}$ " #10 with $\frac{9}{16}$ head(all blocking by others)
*7.	All custom millwork to be installed with methods specified in shop drawings



COMPLETE MILLWORK DRAFTING SERVICES

MANUFACTURER:

A2Z MILLWORK LLC

PROJECT:

REVISIONS	

JOB #:	190412
DATE:	10/5/2020
DRAWN BY:	A2Z

SHEET:

FINISH SCHEDULE

SHEET:

SPEC1

WD-2 CABINET CONSTRUCTION SHEDULE		
PART	TYPE	DESCRIPTION
CABINET DOOR	PARTICLE CORE	WD-2
CABINET BOX	PARTICLE CORE	3/4" BLACK MELAMINE
CABINET BACK	PARTICLE CORE	1/2" BLACK MELAMINE
DRAWER BOX	PARTICLE CORE	5/8" BLACK MELAMINE
DRAWER BOTTOM	PARTICLE CORE	1/2" BLACK MELAMINE
CABINET HINGE	BLUM 110° 71B3590	FULL OVERLAY
DRAWER SLIDE	BLUM TANDEM 563H	UNDERMOUNT
EXPOSED EDGEBANDING	.5MM	WD-2
SEMI EXPOSED EDGEBANDING	.5MM	BLACK PVC
ALL CABINET JOINTS GLUED AND DOWLED		

PL-2 CABINET CONSTRUCTION SHEDULE		
PART	TYPE	DESCRIPTION
CABINET DOOR	PARTICLE CORE	PLAM-2
CABINET BOX	PARTICLE CORE	3/4" BLACK MELAMINE
CABINET BACK	PARTICLE CORE	1/2" BLACK MELAMINE
DRAWER BOX	PARTICLE CORE	5/8" BLACK MELAMINE
DRAWER BOTTOM	PARTICLE CORE	1/2" BLACK MELAMINE
CABINET HINGE	BLUM 110° 71B3590	FULL OVERLAY
DRAWER SLIDE	BLUM TANDEM 563H	UNDERMOUNT
EXPOSED EDGEBANDING	.5MM	PLAM-2
SEMI EXPOSED EDGEBANDING	.5MM	BLACK PVC
ALL CABINET JOINTS GLUED AND DOWLED		

PL-4 CABINET CONSTRUCTION SHEDULE		
PART	TYPE	DESCRIPTION
CABINET DOOR	PARTICLE CORE	PLAM-4
CABINET BOX	PARTICLE CORE	3/4" BLACK MELAMINE
CABINET BACK	PARTICLE CORE	1/2" BLACK MELAMINE
DRAWER BOX	PARTICLE CORE	5/8" BLACK MELAMINE
DRAWER BOTTOM	PARTICLE CORE	1/2" BLACK MELAMINE
CABINET HINGE	BLUM 110° 71B3590	FULL OVERLAY
DRAWER SLIDE	BLUM TANDEM 563H	UNDERMOUNT
EXPOSED EDGEBANDING	.5MM	PLAM-4
SEMI EXPOSED EDGEBANDING	.5MM	BLACK PVC
ALL CABINET JOINTS GLUED AND DOWLED		



MANUFACTURER:

A2Z MILLWORK LLC

PROJECT:

REVISIONS	

JOB #: 190412

DATE: 10/5/2020

DRAWN BY: A2Z

SHEET:

CABINET SCHEDULE

SHEET:

SPEC2



REVISIONS

JOB #: 190412

DATE: 10/5/2020

DRAWN BY: A2Z

SHEET:


SHEET DETAILS

SHEET:

INDEX

1	2	
---	---	---	---	---	---	---	---	---	----	----	-----


[illegible]

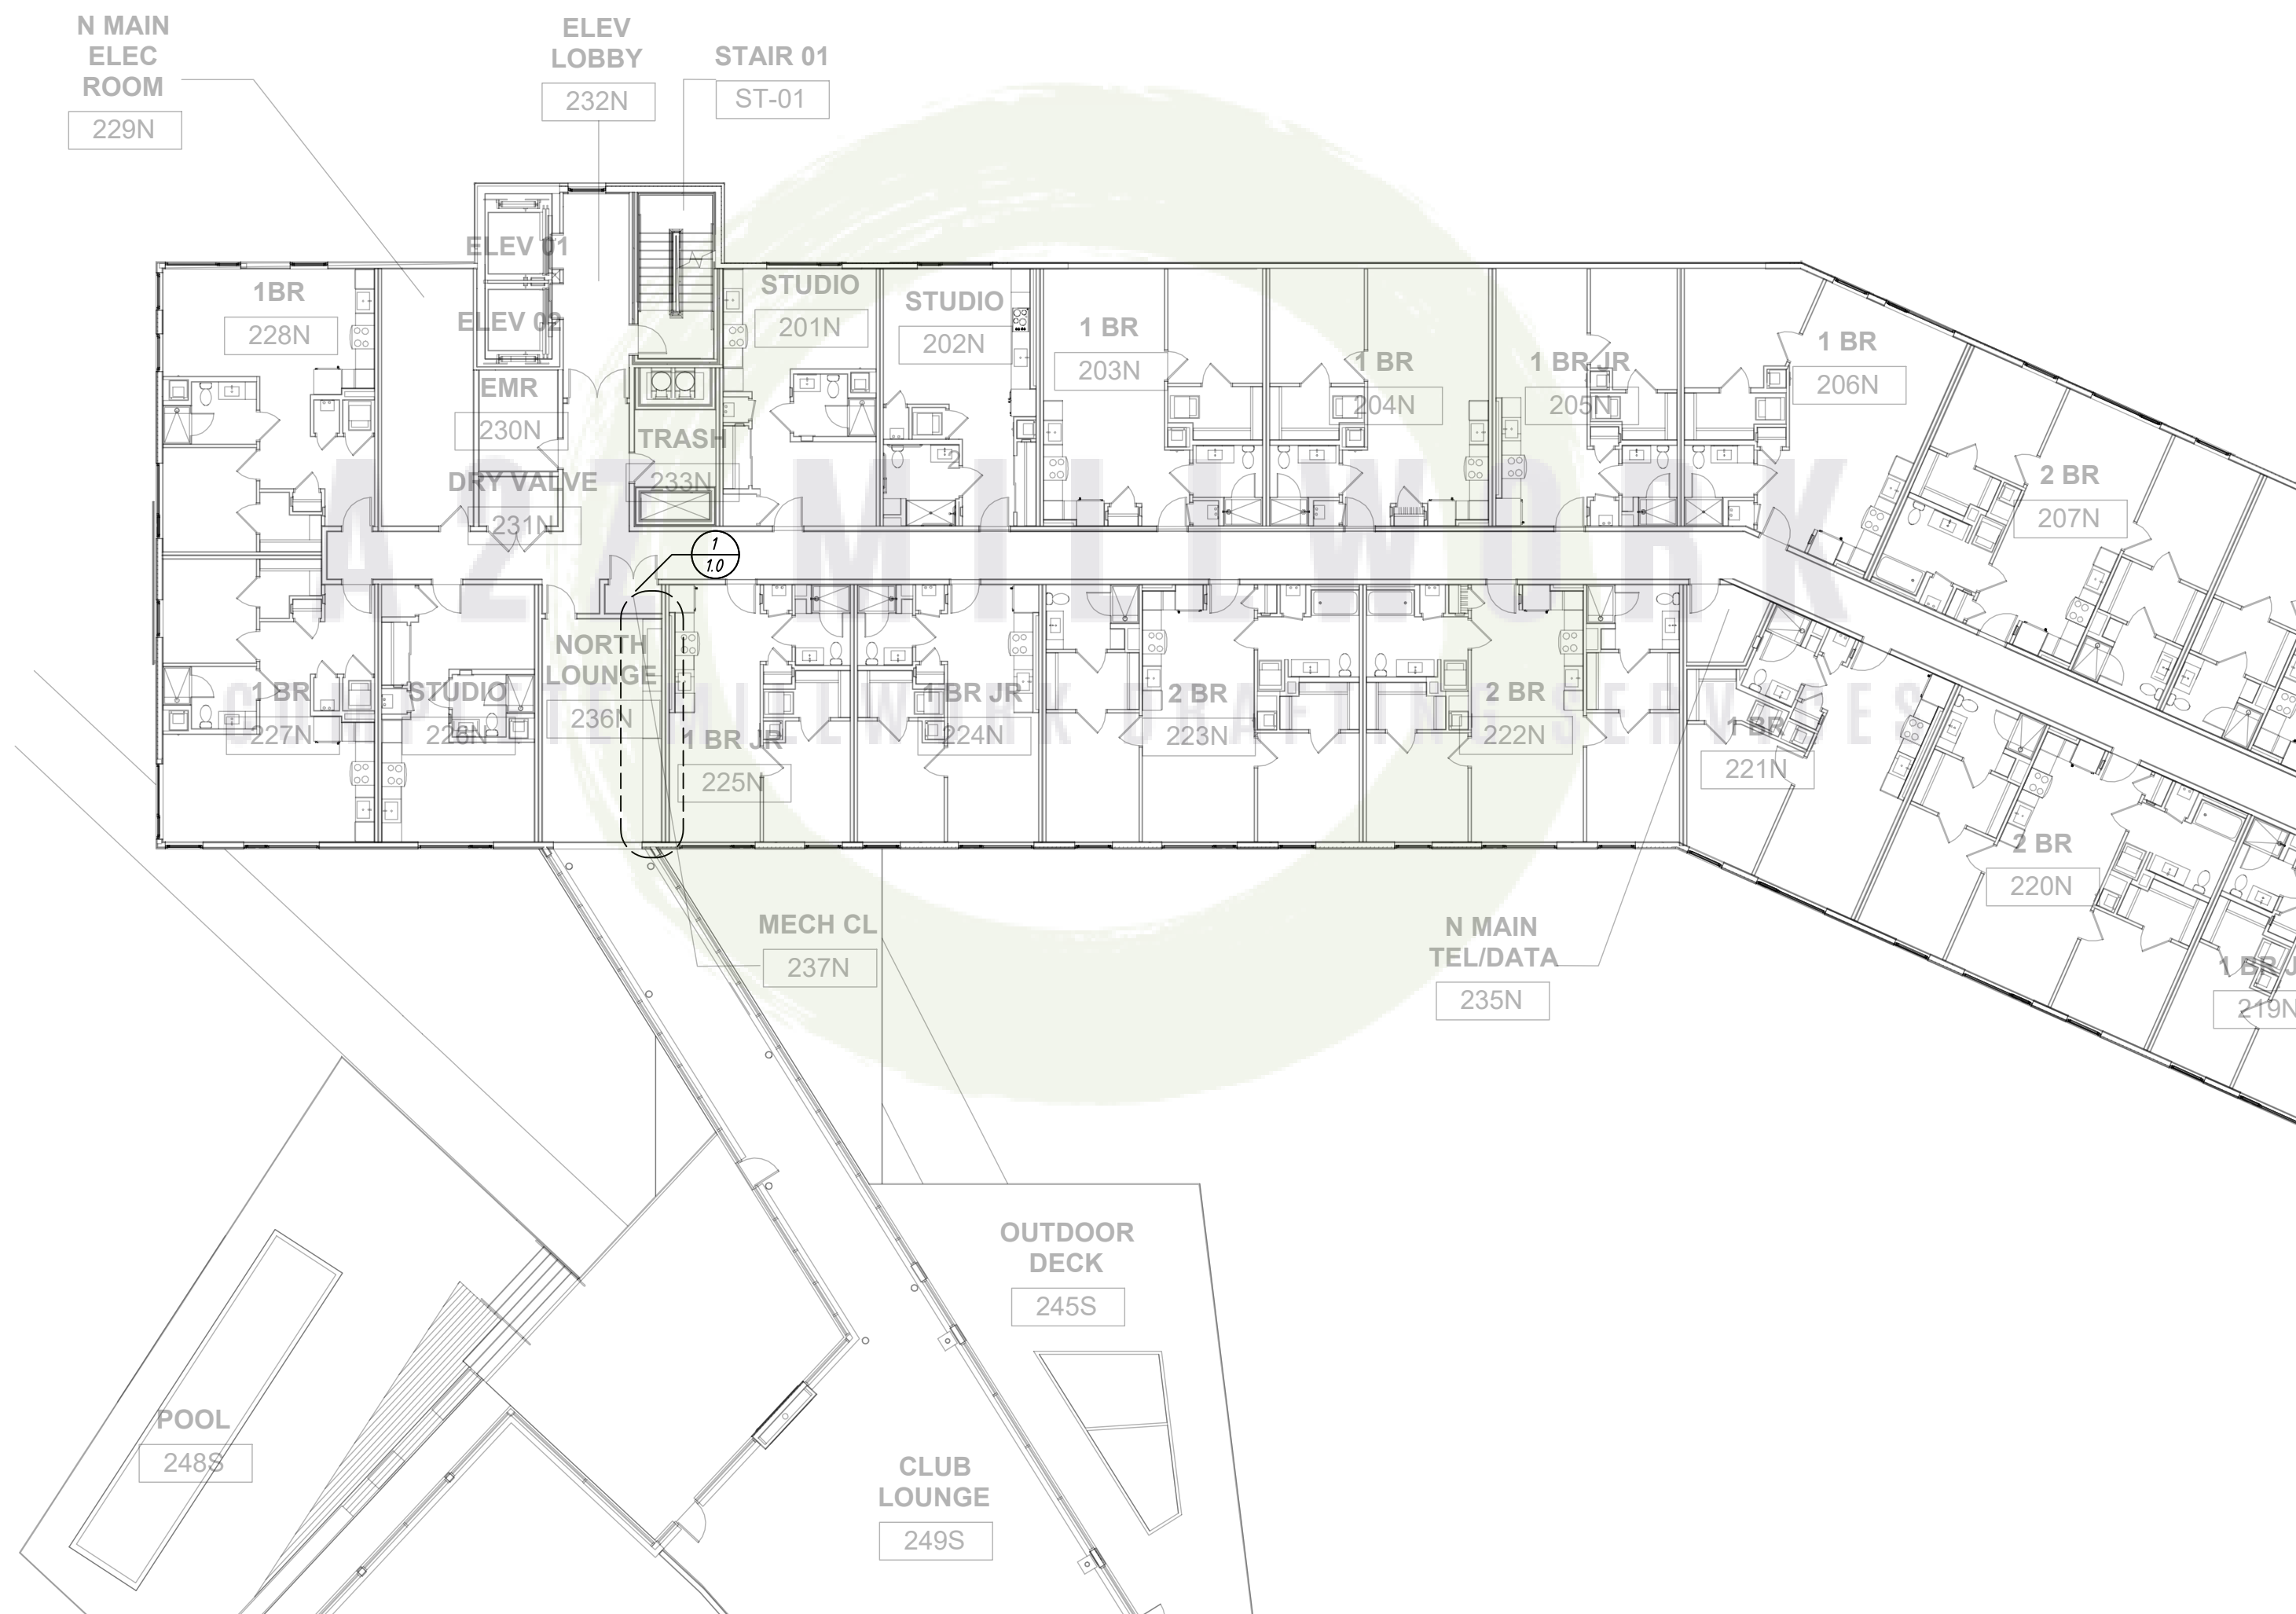


1 GROUND FLOOR PLAN
0.1 SCALE: 1/16"=1'-0"

0.2



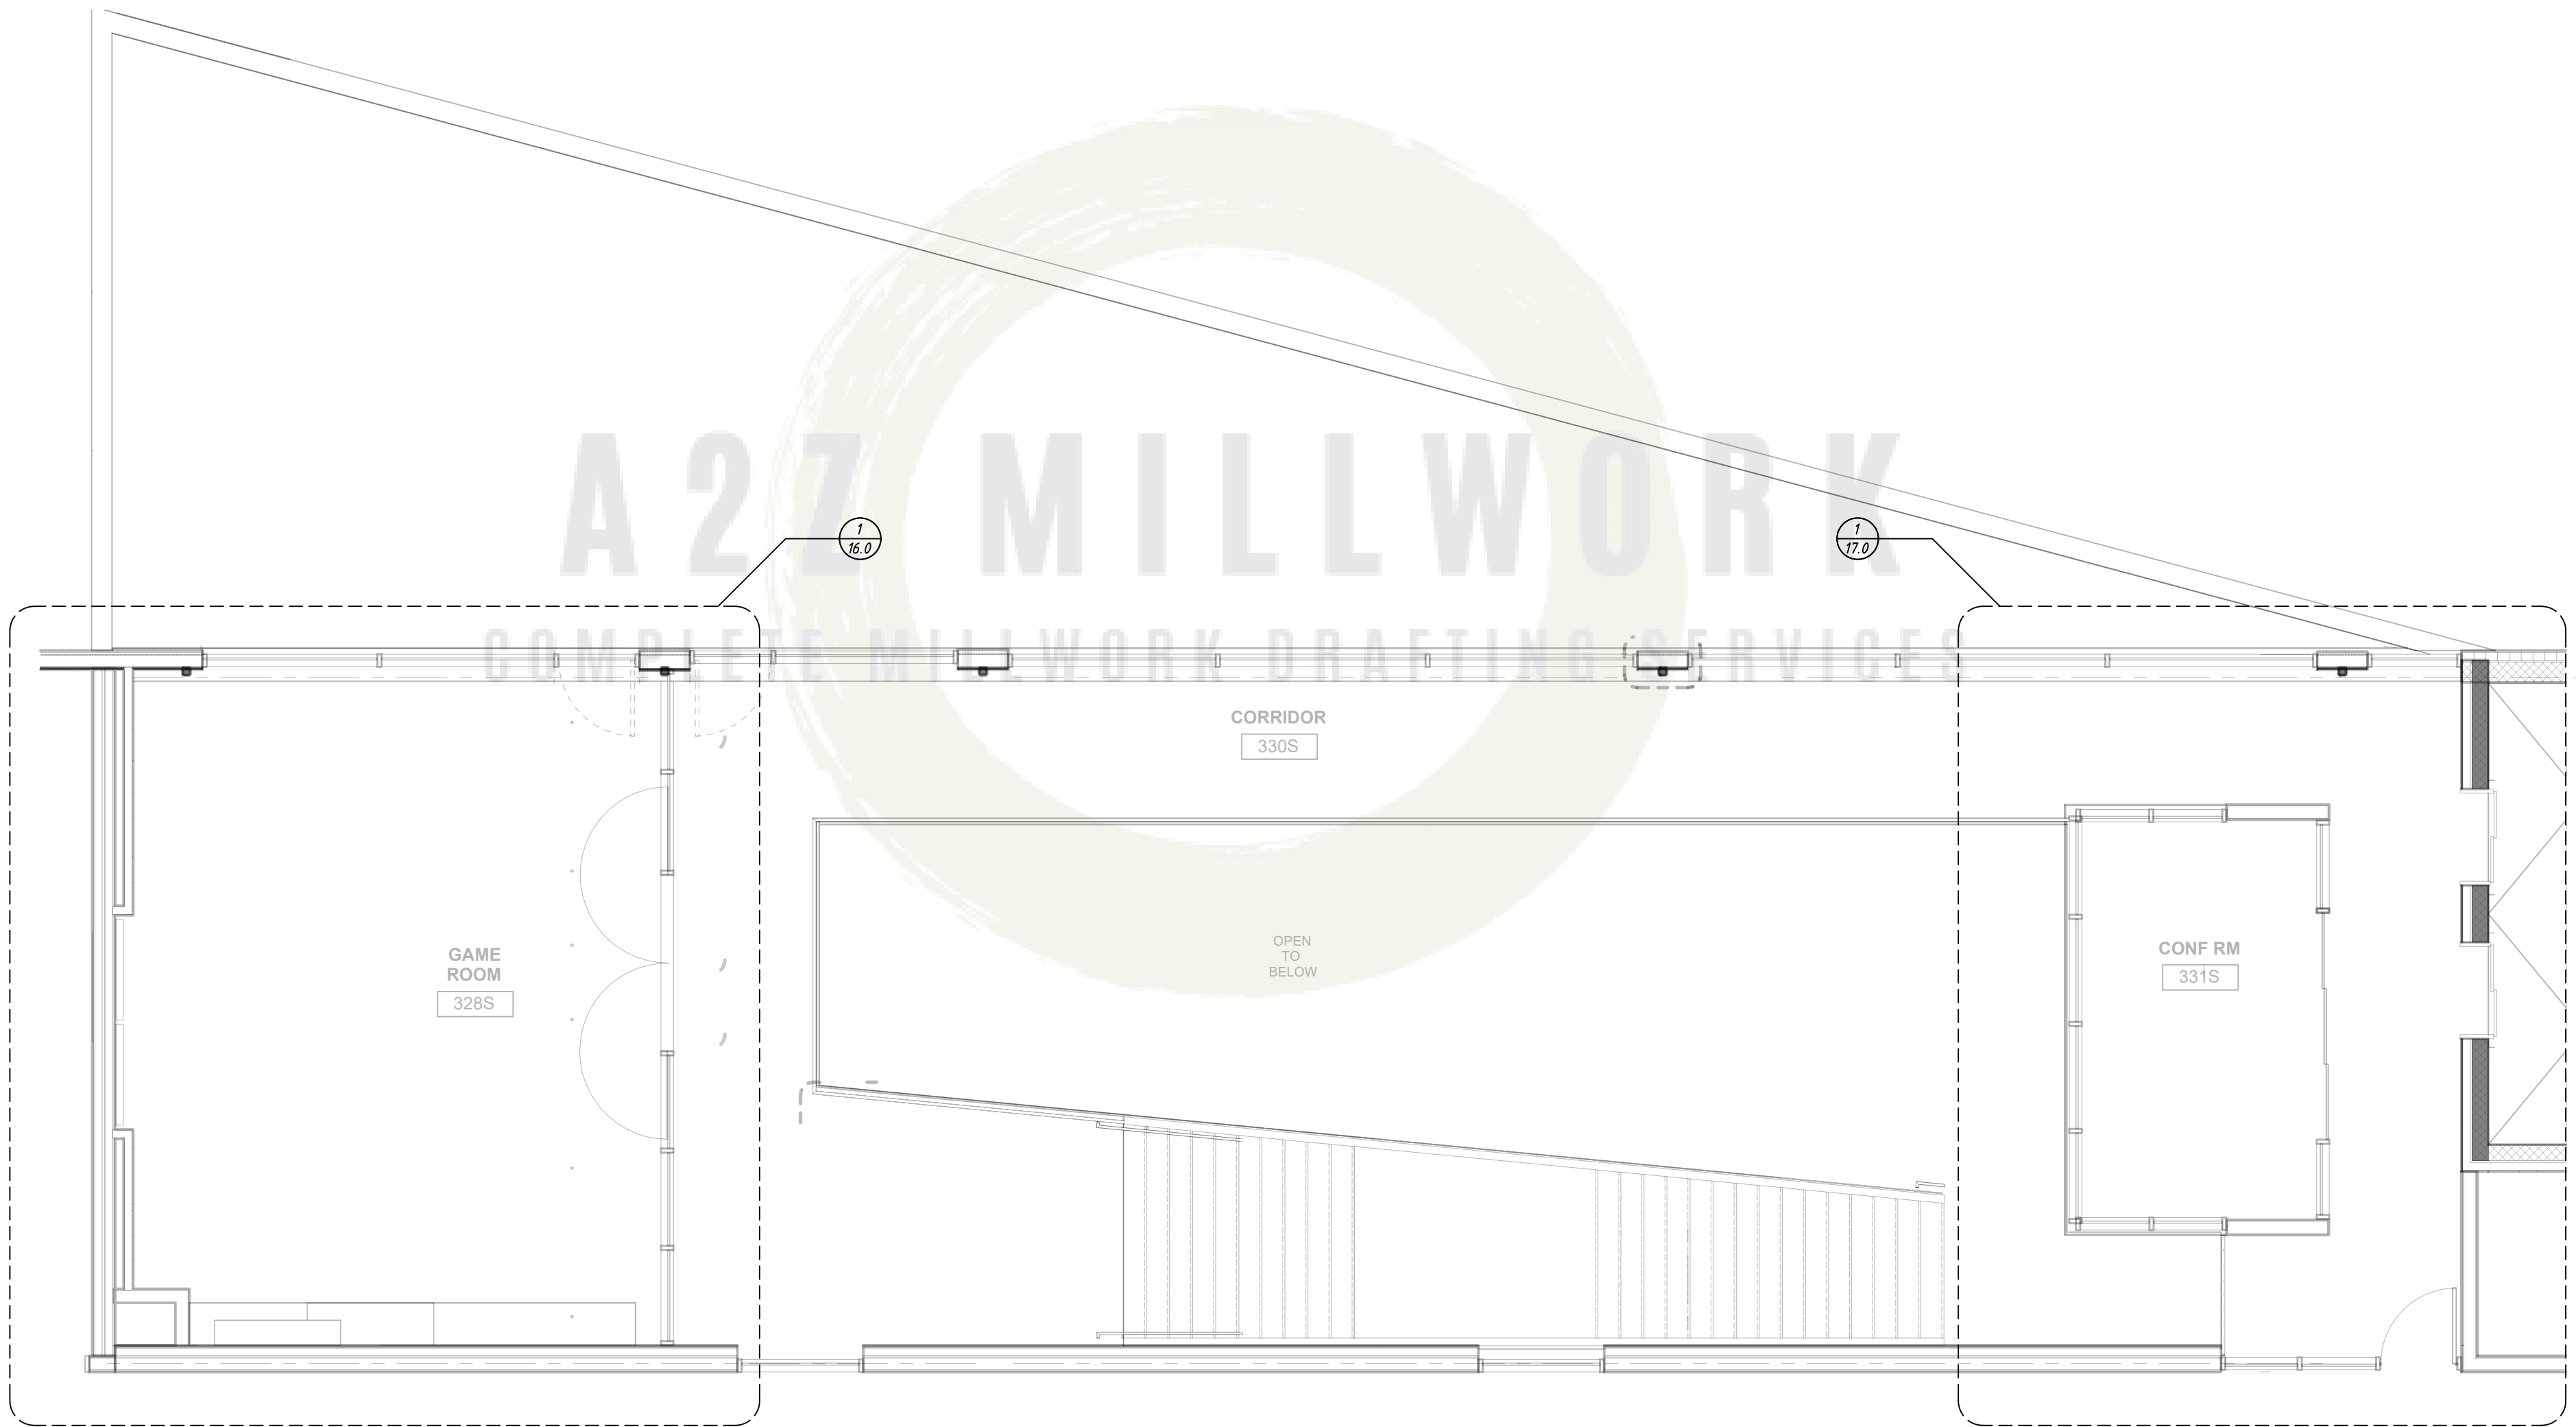

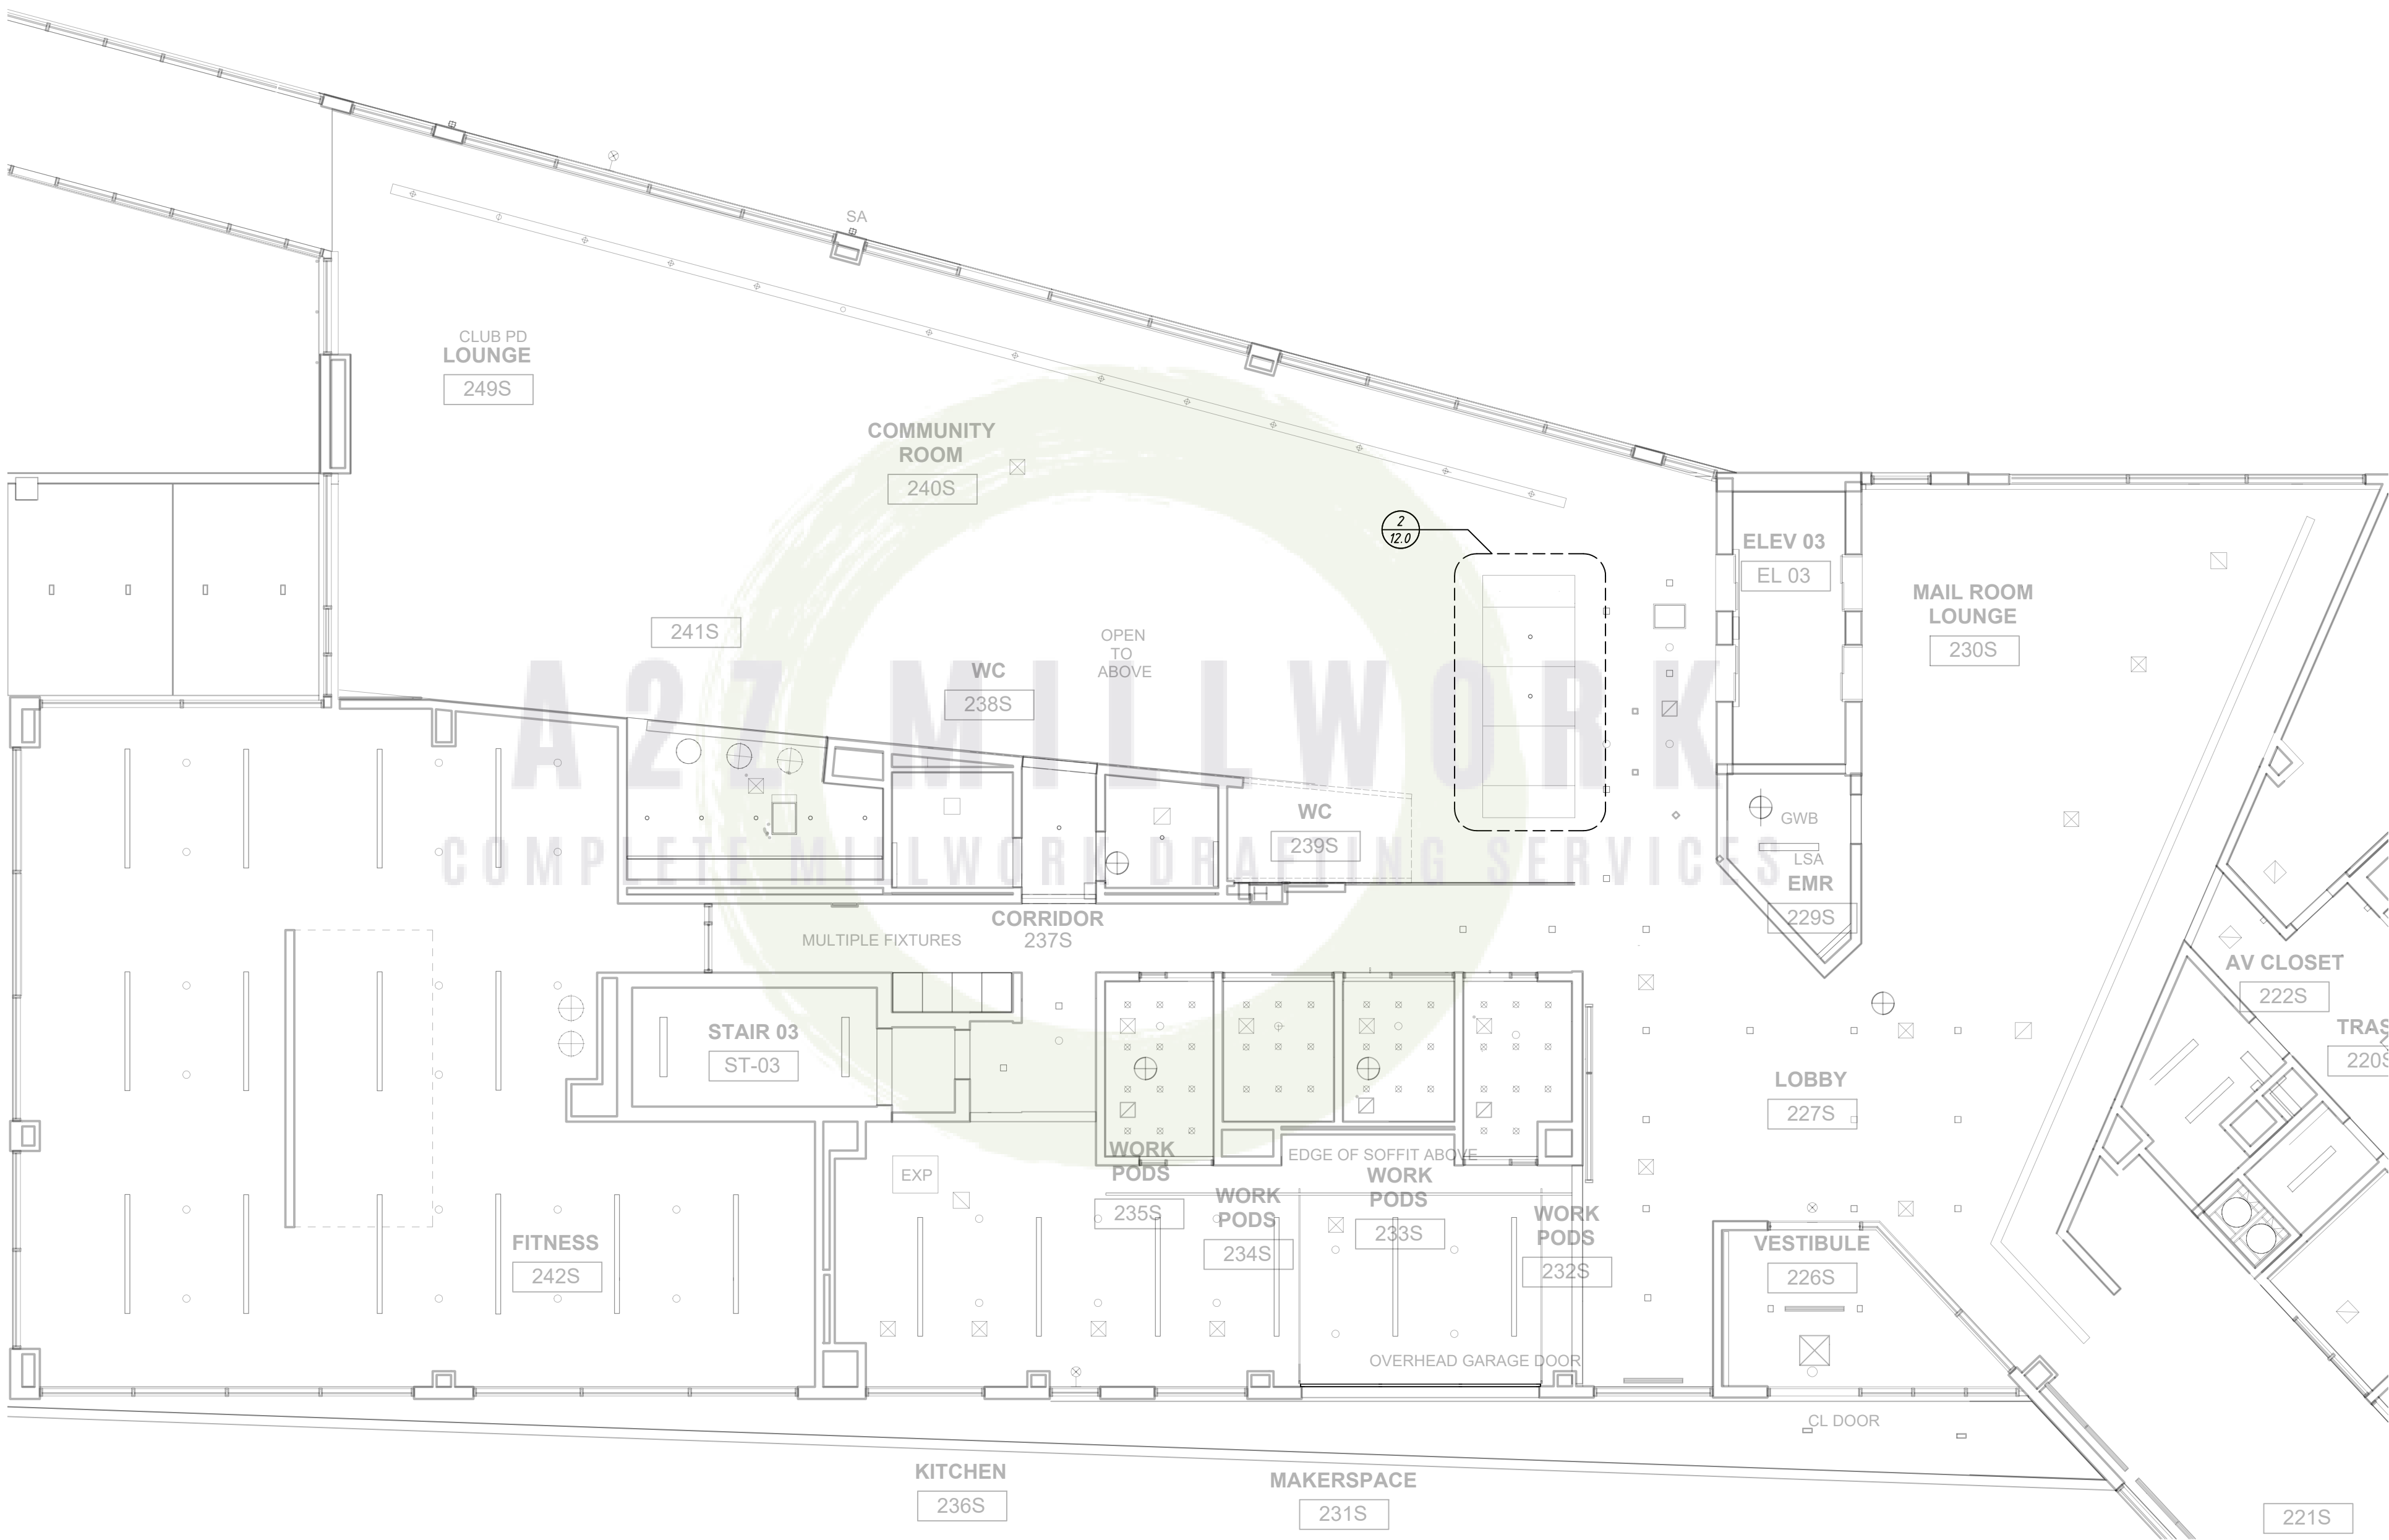

1 GROUND FLOOR - REFLECTED CEILING PLAN
0.4 SCALE: 1/8"=1'-0"

MASTER MATERIAL SCHEDULE	
TAG	NOTES:
WD-2	3/4" STAINED OAK VENEER PANEL - DARK GREY
TR-1	3/4"X3" SOLID NOSING - PAINTED BLACK
HW-2	DRAWER PULL - DOUG MOCKETT - DP269A - BLACK
HW-5	HD FLOATING SHELF BRACKET - AKSEL - 58"L

WD-2 CABINET CONSTRUCTION SHEDULE		
PART	TYPE	DESCRIPTION
CABINET DOOR	PARTICLE CORE	WD-2
CABINET BOX	PARTICLE CORE	3/4" BLACK MELAMINE
CABINET BACK	PARTICLE CORE	1/2" BLACK MELAMINE
DRAWER BOX	PARTICLE CORE	5/8" BLACK MELAMINE
DRAWER BOTTOM	PARTICLE CORE	1/2" BLACK MELAMINE
CABINET HINGE	BLUM 110° 71B3590	FULL OVERLAY
DRAWER SLIDE	BLUM TANDEM 563H	UNDERMOUNT
EXPOSED EDGEBANDING	.5MM	WD-2
SEMI EXPOSED EDGEBANDING	.5MM	BLACK PVC
ALL CABINET JOINTS GLUED AND DOWLED		



A2Z MILLWORK LLC

MANUFACTURER:

PROJECT:

REVISIONS

JOB #: 190412

DATE: 10/5/2020


DRAWN BY: A2Z

SHEET:


NORTH LOUNGE
236N

SHEET:

1.0

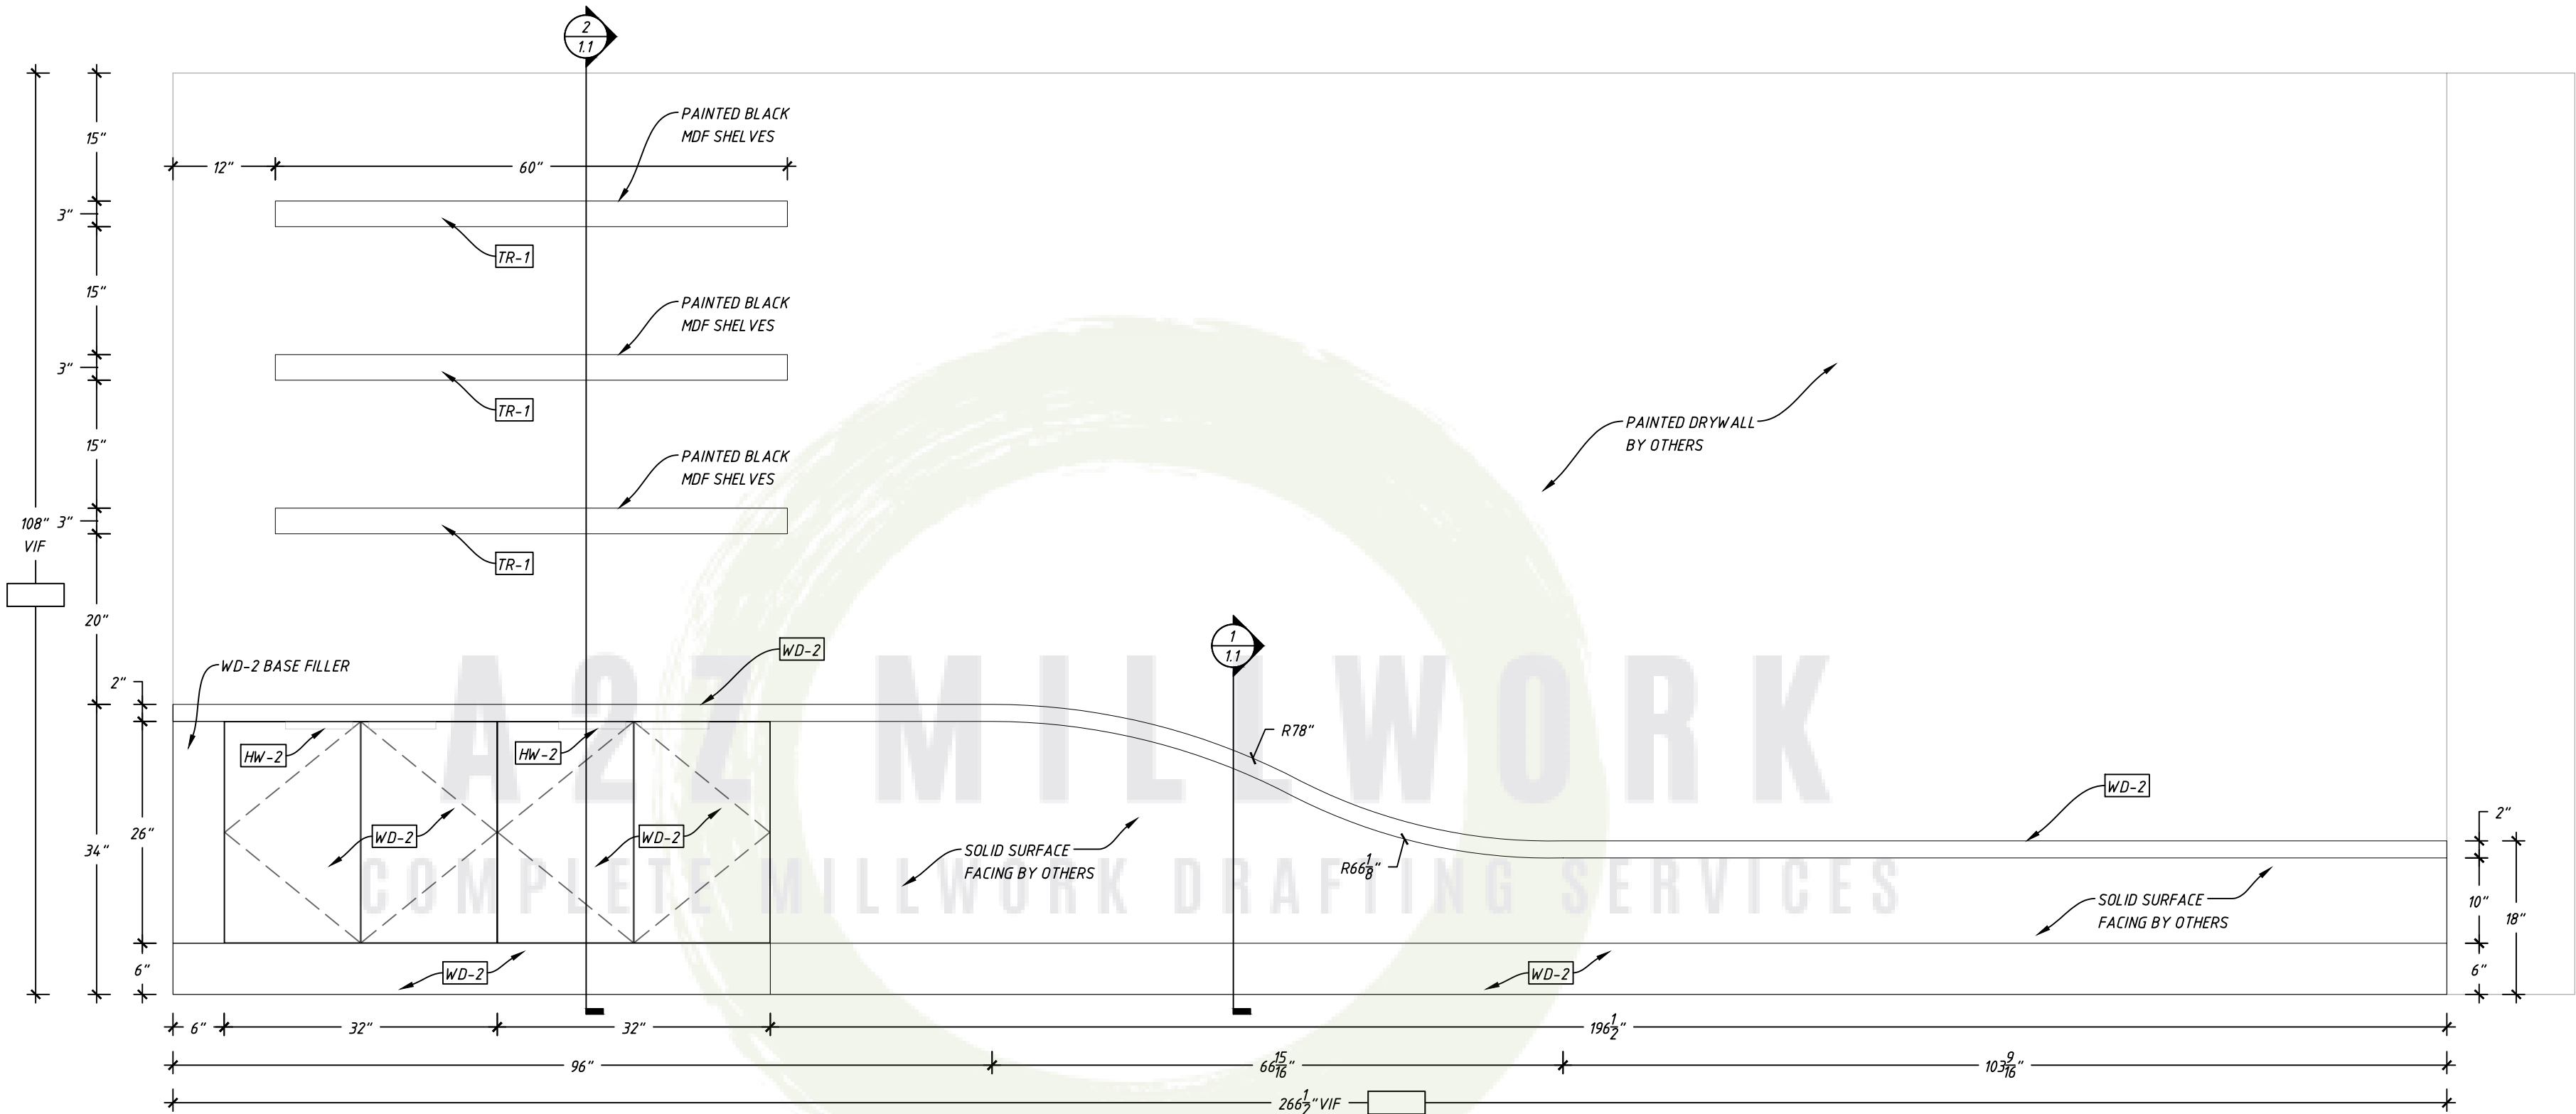

2 NORTH LOUNGE 236N - ELEVATION
1.0 SCALE: 3/4" = 1'-0"

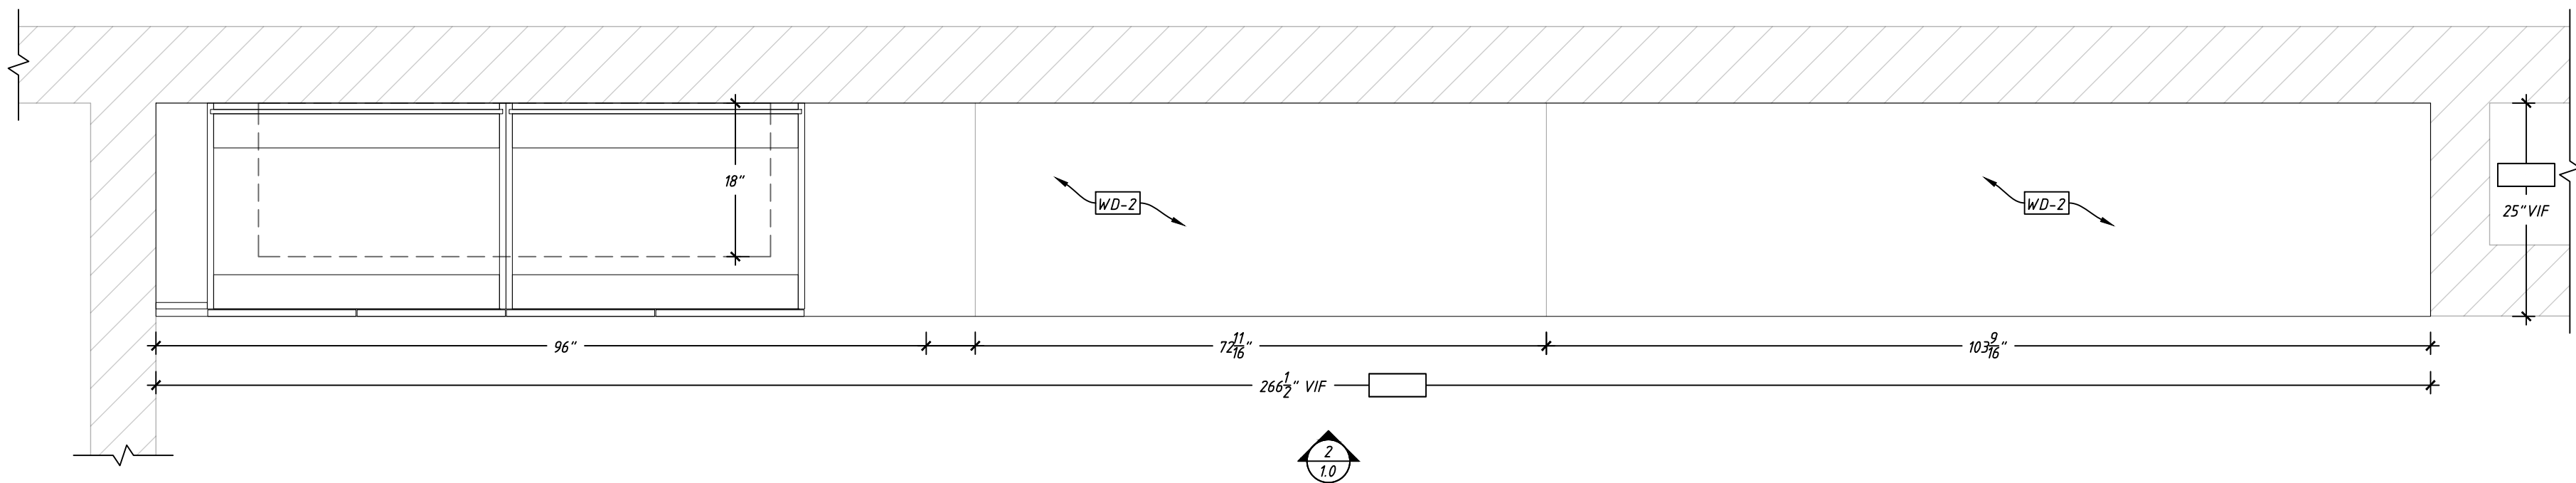


1 NORTH LOUNGE 236N - PLAN
1.0 SCALE: 3/4" = 1'-0"

MASTER MATERIAL SCHEDULE


TAG	NOTES:
WD-2	3/4" STAINED OAK VENEER PANEL - DARK GREY
TR-1	3/4"X3" SOLID NOSING - PAINTED BLACK
HW-2	DRAWER PULL - DOUG MOCKETT - DP269A - BLACK
HW-5	HD FLOATING SHELF BRACKET - AKSEL - 58"L

WD-2 CABINET CONSTRUCTION SHEDULE

PART	TYPE	DESCRIPTION
CABINET DOOR	PARTICLE CORE	WD-2
CABINET BOX	PARTICLE CORE	3/4" BLACK MELAMINE
CABINET BACK	PARTICLE CORE	1/2" BLACK MELAMINE
DRAWER BOX	PARTICLE CORE	5/8" BLACK MELAMINE
DRAWER BOTTOM	PARTICLE CORE	1/2" BLACK MELAMINE
CABINET HINGE	BLUM 110° 71B3590	FULL OVERLAY
DRAWER SLIDE	BLUM TANDEM 563H	UNDERMOUNT
EXPOSED EDGEBANDING	.5MM	WD-2
SEMI EXPOSED EDGEBANDING	.5MM	BLACK PVC
ALL CABINET JOINTS GLUED AND DOWLED		

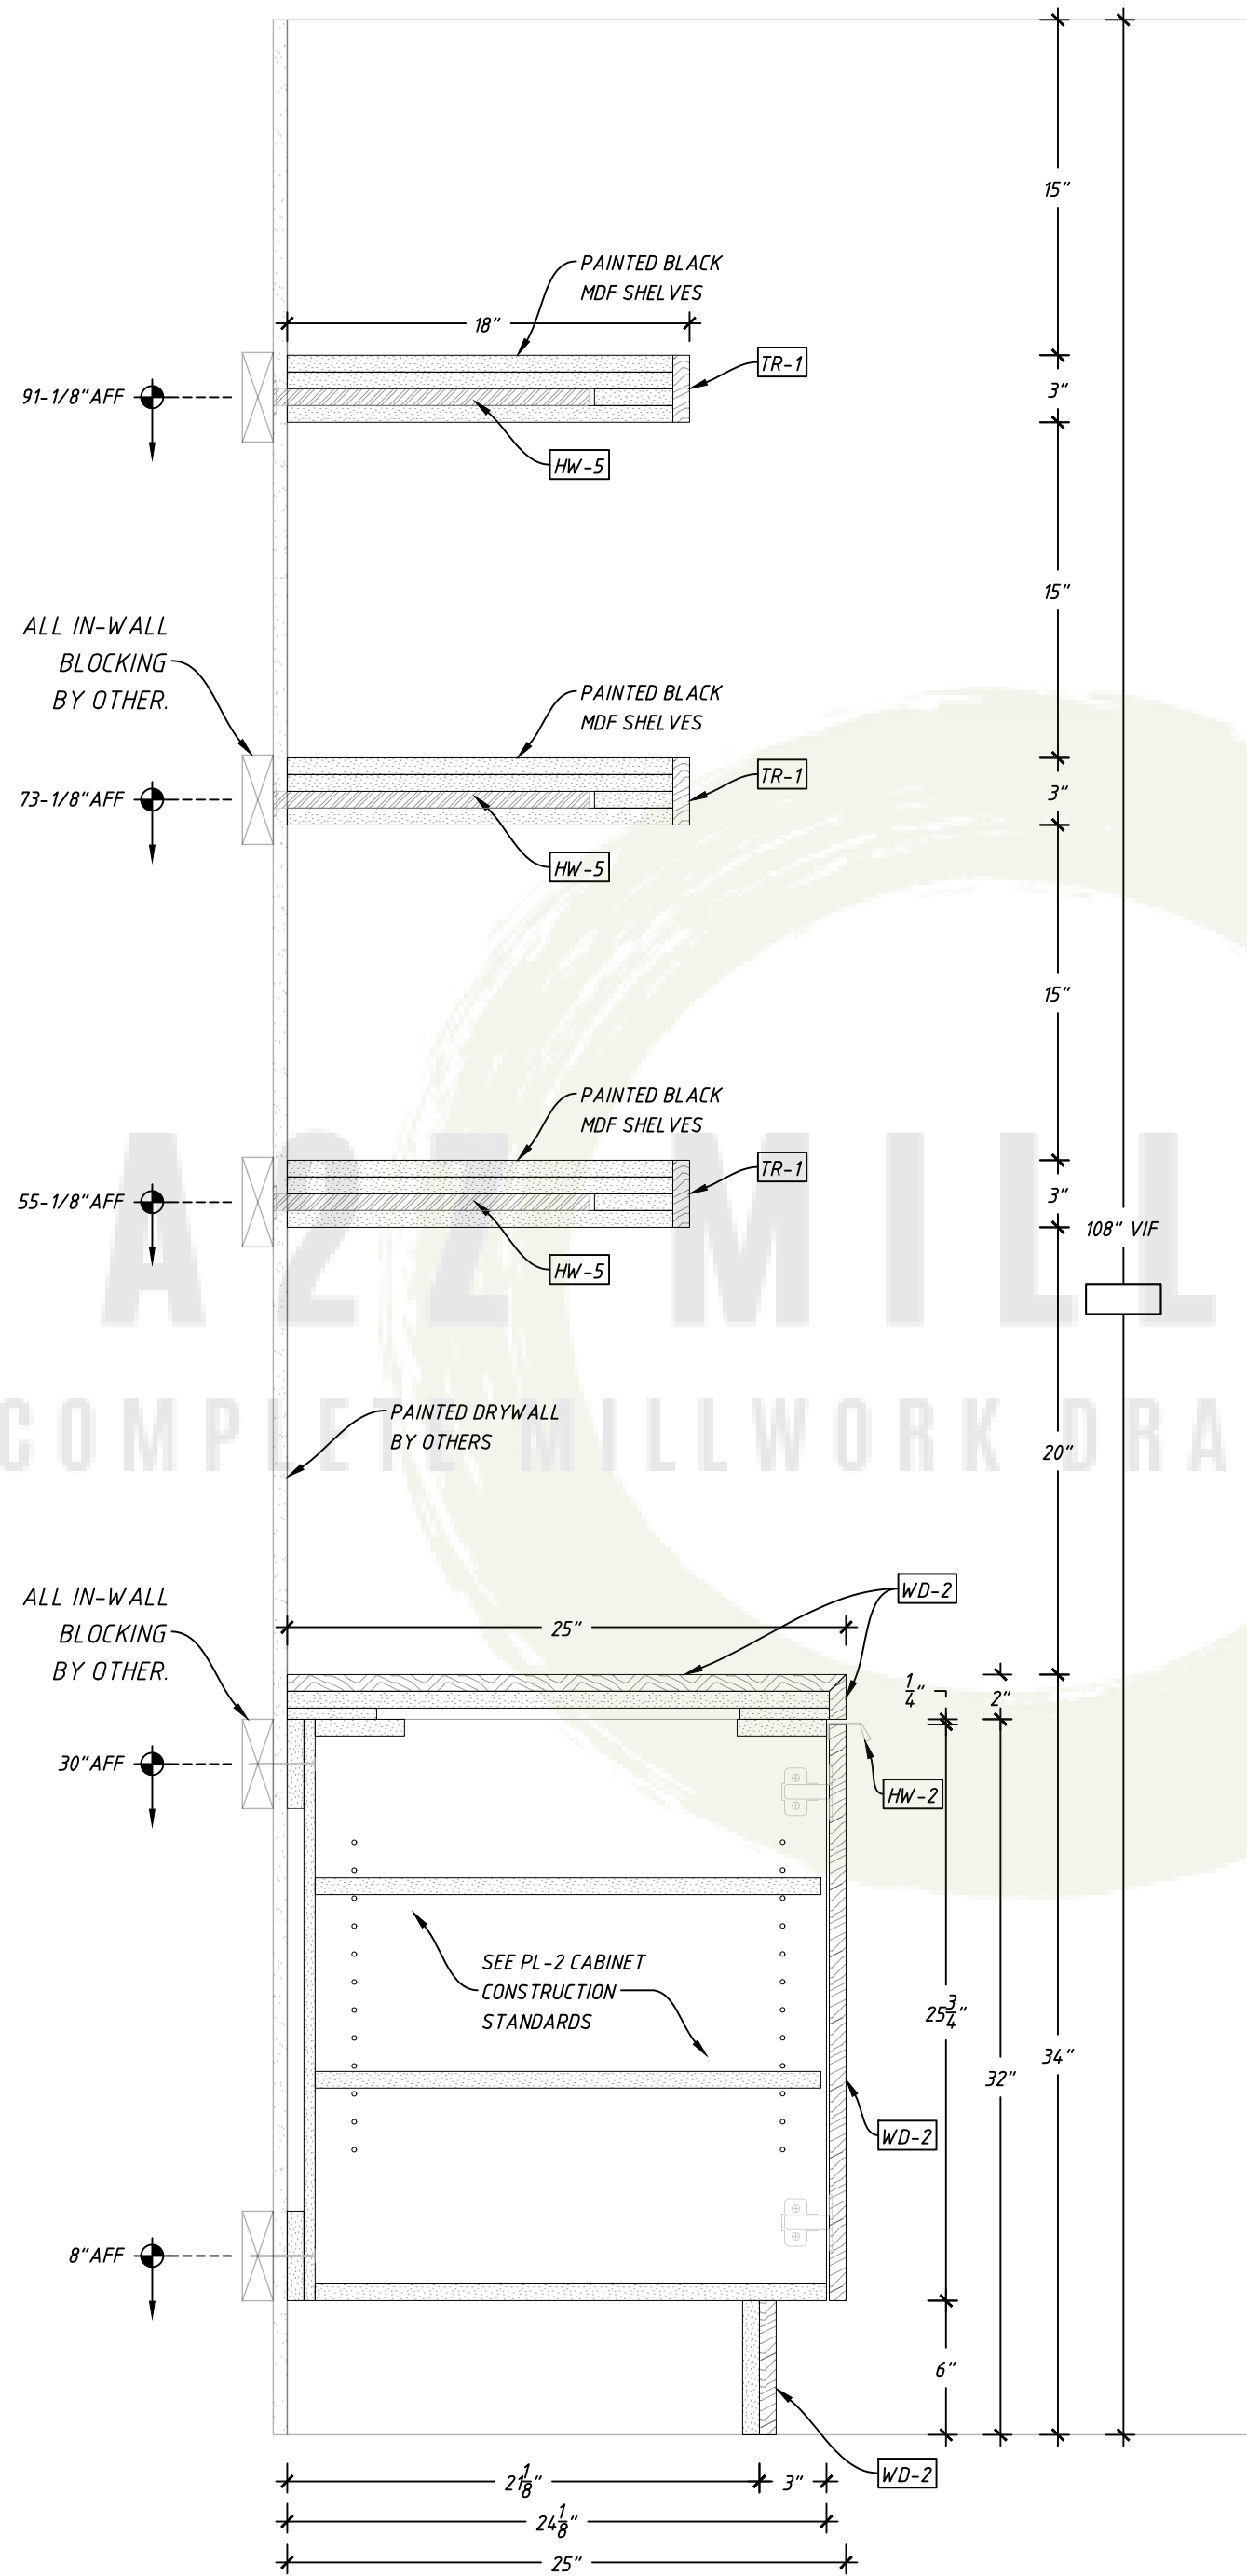


2 SECTION
SCALE: 1-1/2"=1'-0"

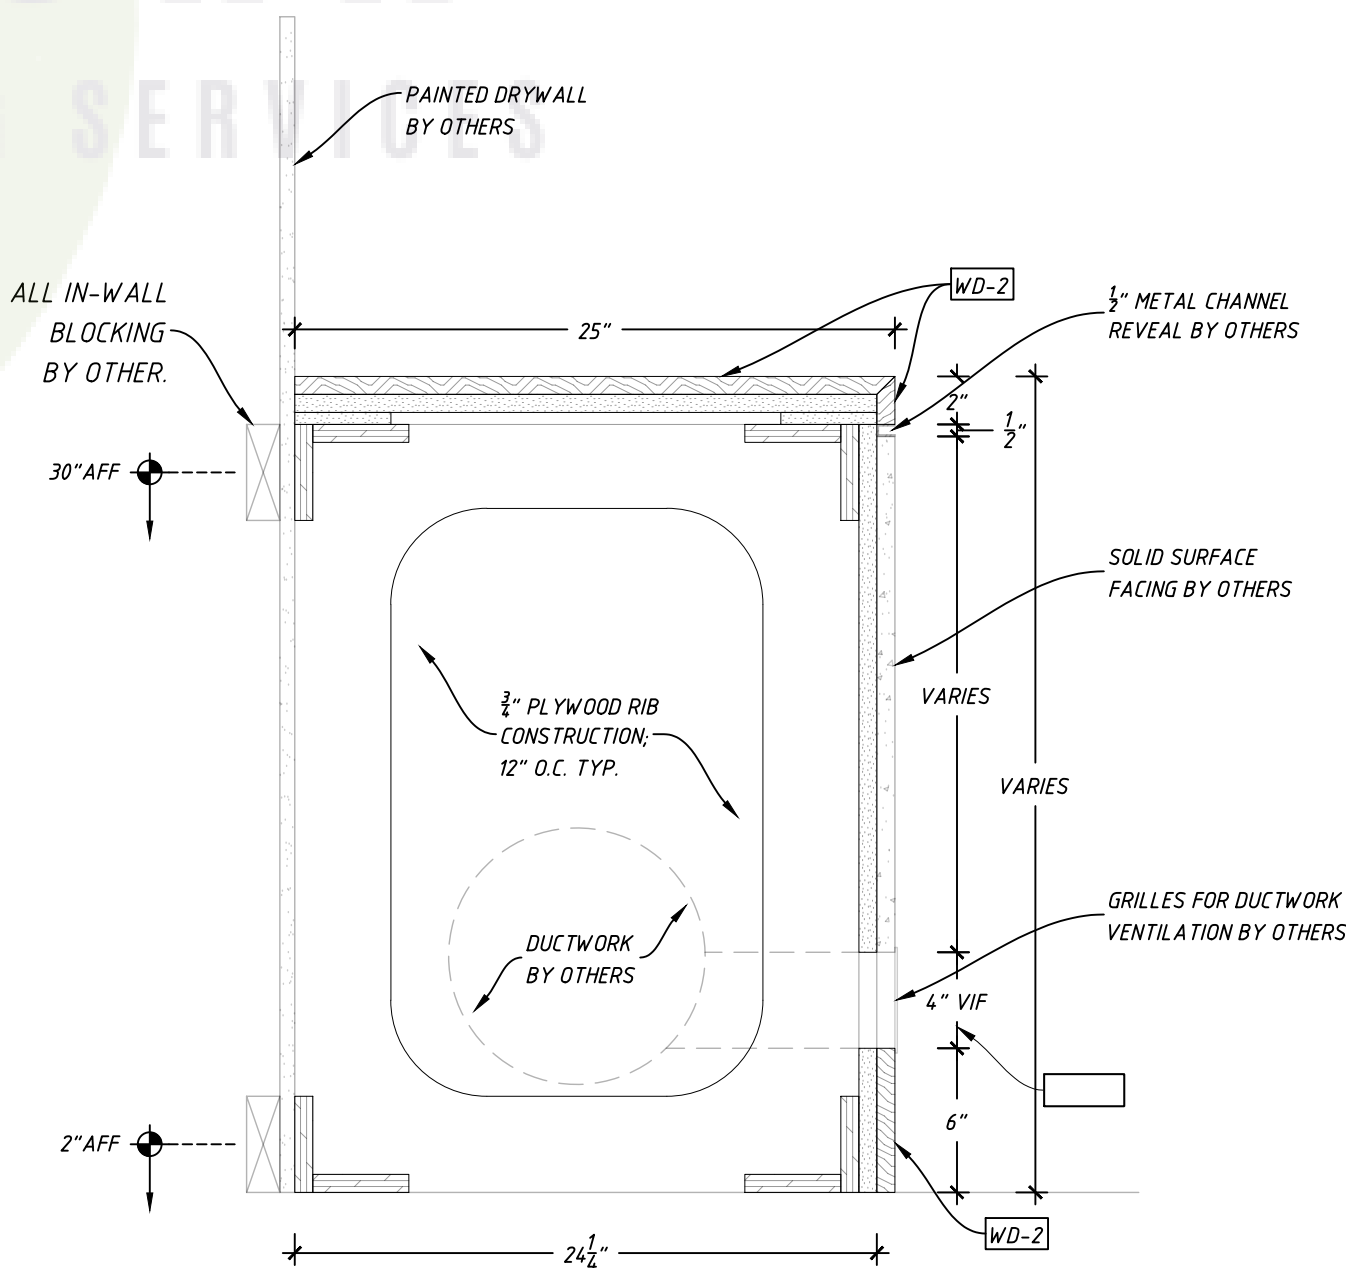

1 SECTION
SCALE: 1-1/2"=1'-0"



PL-2 CABINET CONSTRUCTION SHEDULE		
PART	TYPE	DESCRIPTION
CABINET DOOR	PARTICLE CORE	PLAM-2
CABINET BOX	PARTICLE CORE	3/4" BLACK MELAMINE
CABINET BACK	PARTICLE CORE	1/2" BLACK MELAMINE
DRAWER BOX	PARTICLE CORE	5/8" BLACK MELAMINE
DRAWER BOTTOM	PARTICLE CORE	1/2" BLACK MELAMINE
CABINET HINGE	BLUM 110° 71B3590	FULL OVERLAY
DRAWER SLIDE	BLUM TANDEM 563H	UNDERMOUNT
EXPOSED EDGEBANDING	.5MM	PLAM-2
SEMI EXPOSED EDGEBANDING	.5MM	BLACK PVC
ALL CABINET JOINTS GLUED AND DOWLED		

 


SHEET:


2.0

MASTER MATERIAL SCHEDULE	
TAG	NOTES:
PL-2	LAMINART - SMOKED CHARCOAL BURLAP
HW-2	DRAWER PULL - DOUG MOCKETT - DP269A - BLACK
HW-6	TRASH PULLOUT - REVASHELF - RV15PB2S
HW-7	SHELF STANDARD - RICHELIEU - 6285482G - ZINC
HW-8	SHELF BRACKET - RICHELIEU - 62185102G - ZINC


PL-2 CABINET CONSTRUCTION SCHEDULE		
PART	TYPE	DESCRIPTION
CABINET DOOR	PARTICLE CORE	PLAM-2
CABINET BOX	PARTICLE CORE	3/4" BLACK MELAMINE
CABINET BACK	PARTICLE CORE	1/2" BLACK MELAMINE
DRAWER BOX	PARTICLE CORE	5/8" BLACK MELAMINE
DRAWER BOTTOM	PARTICLE CORE	1/2" BLACK MELAMINE
CABINET HINGE	BLUM 110° 71B3590	FULL OVERLAY
DRAWER SLIDE	BLUM TANDEM 563H	UNDERMOUNT
EXPOSED EDGEBANDING	.5MM	PLAM-2
SEMI EXPOSED EDGEBANDING	.5MM	BLACK PVC
ALL CABINET JOINTS GLUED AND DOWELED		

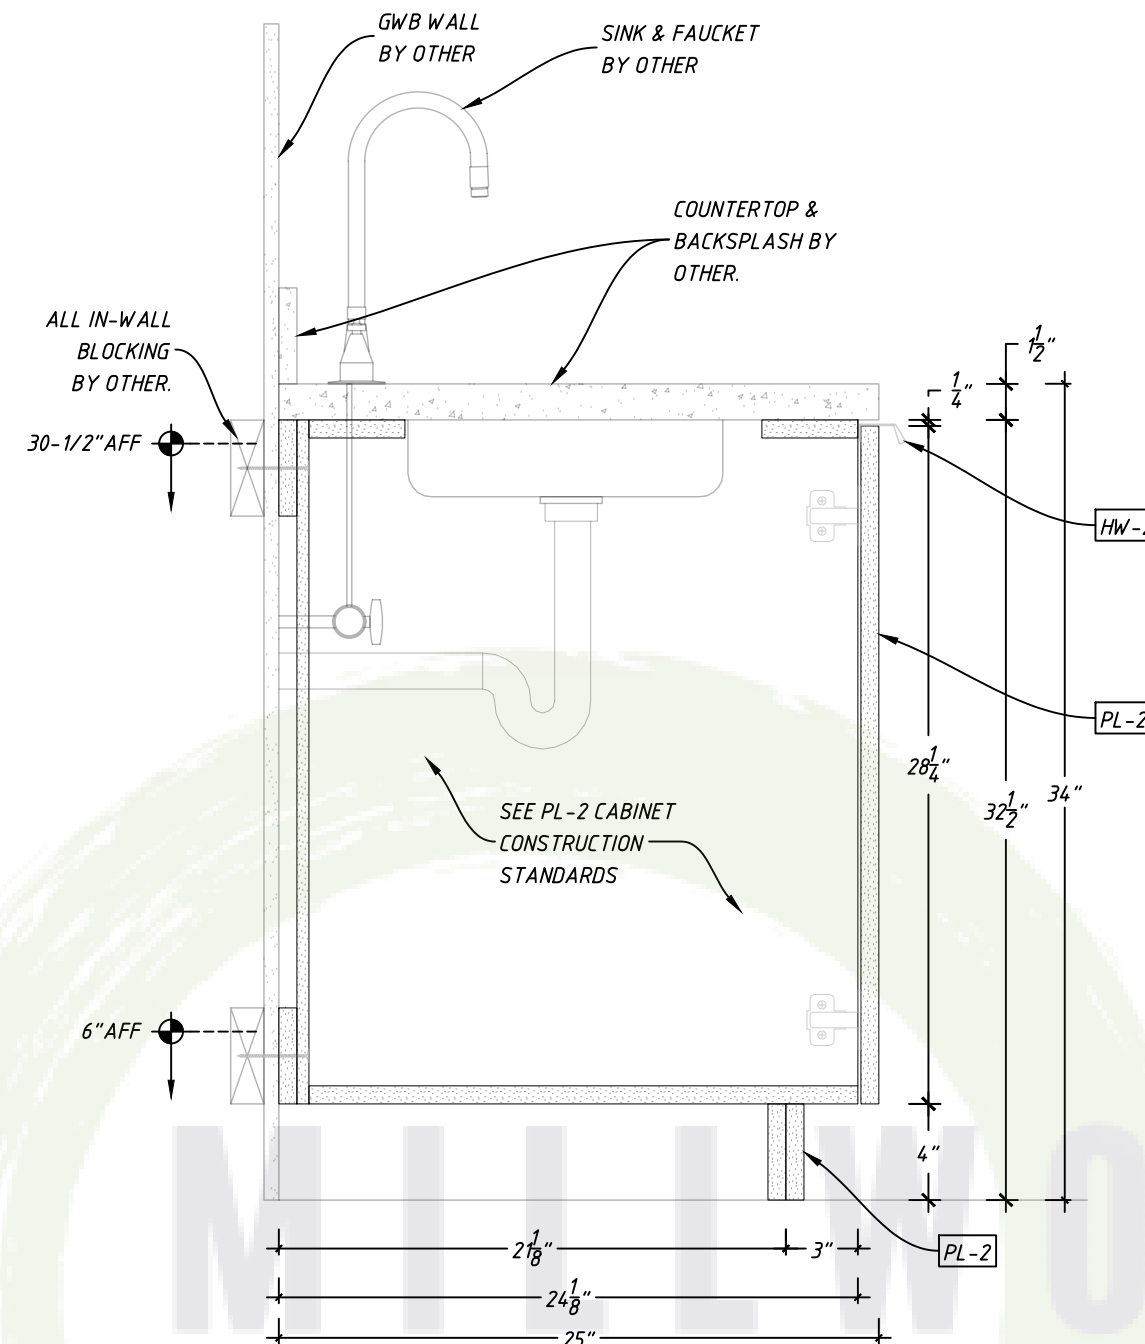


4 OFFICE/WORK ROOM 217S - SECTION
2.1 SCALE: 1-1/2"=1'-0"

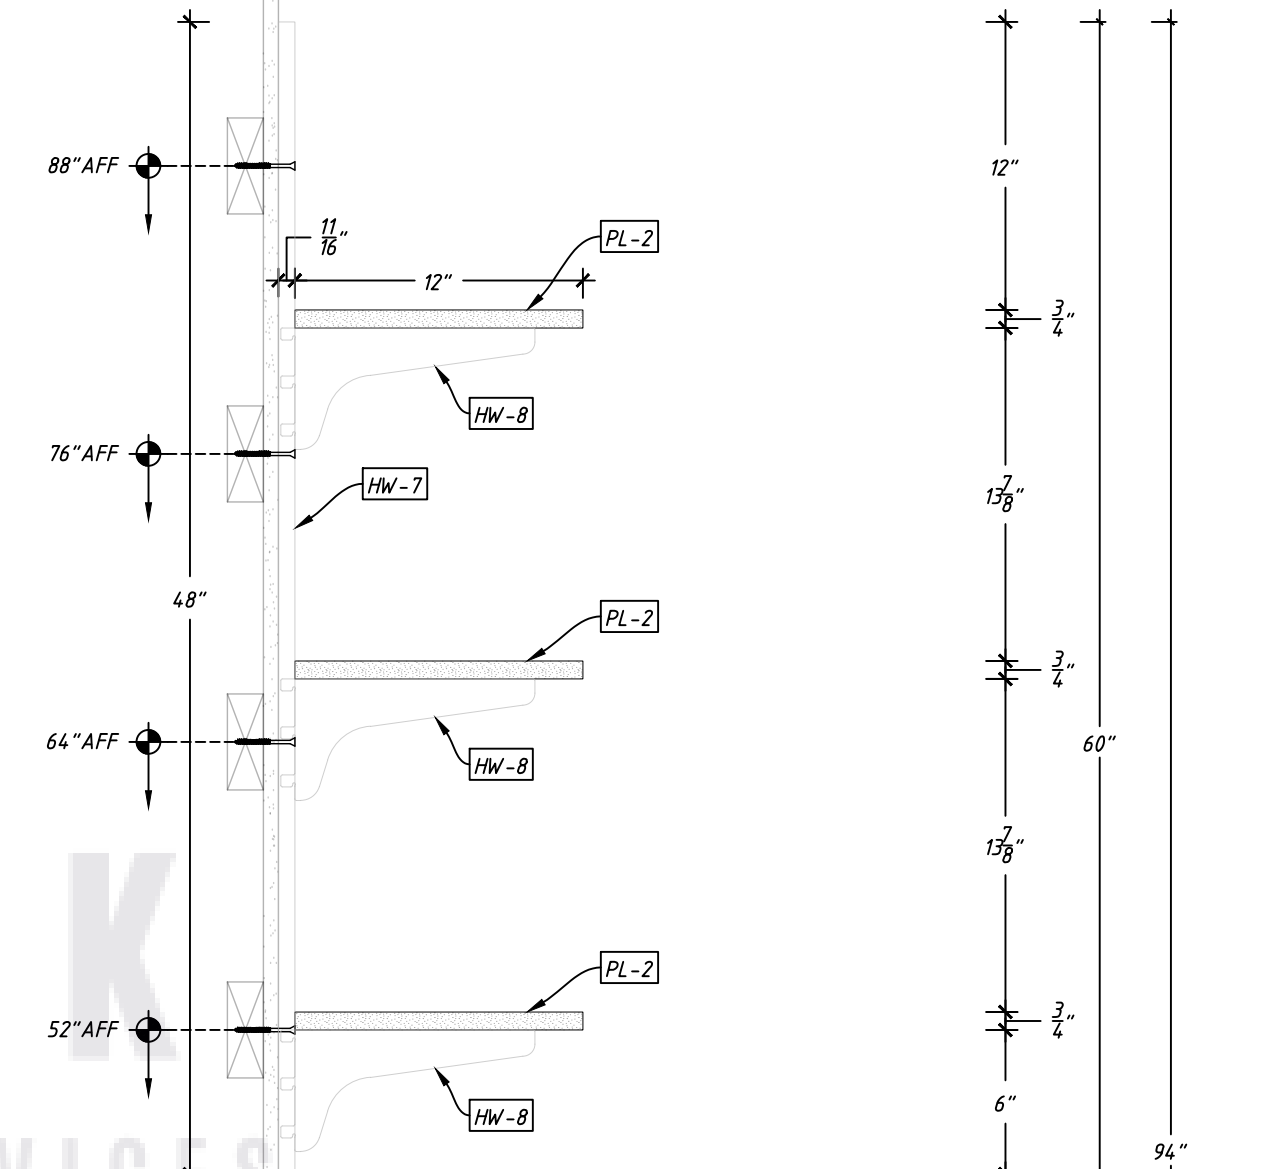

1 OFFICE/WORK ROOM 217S - SECTION
2.1 SCALE: 1-1/2"=1'-0"

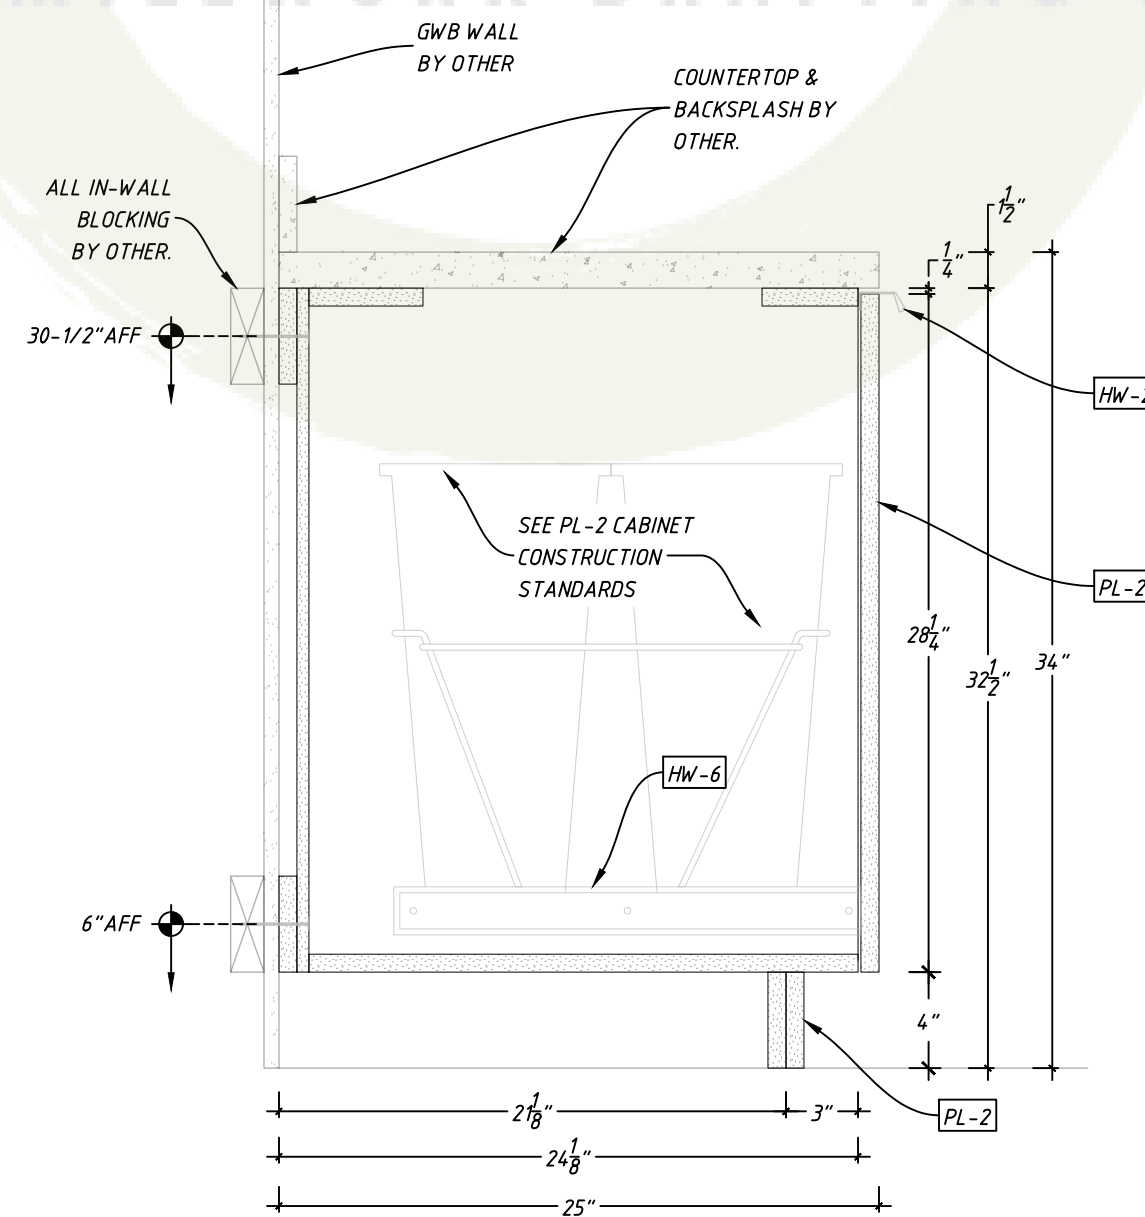

2 OFFICE/WORK ROOM 217S - SECTION
2.1 SCALE: 1-1/2"=1'-0"

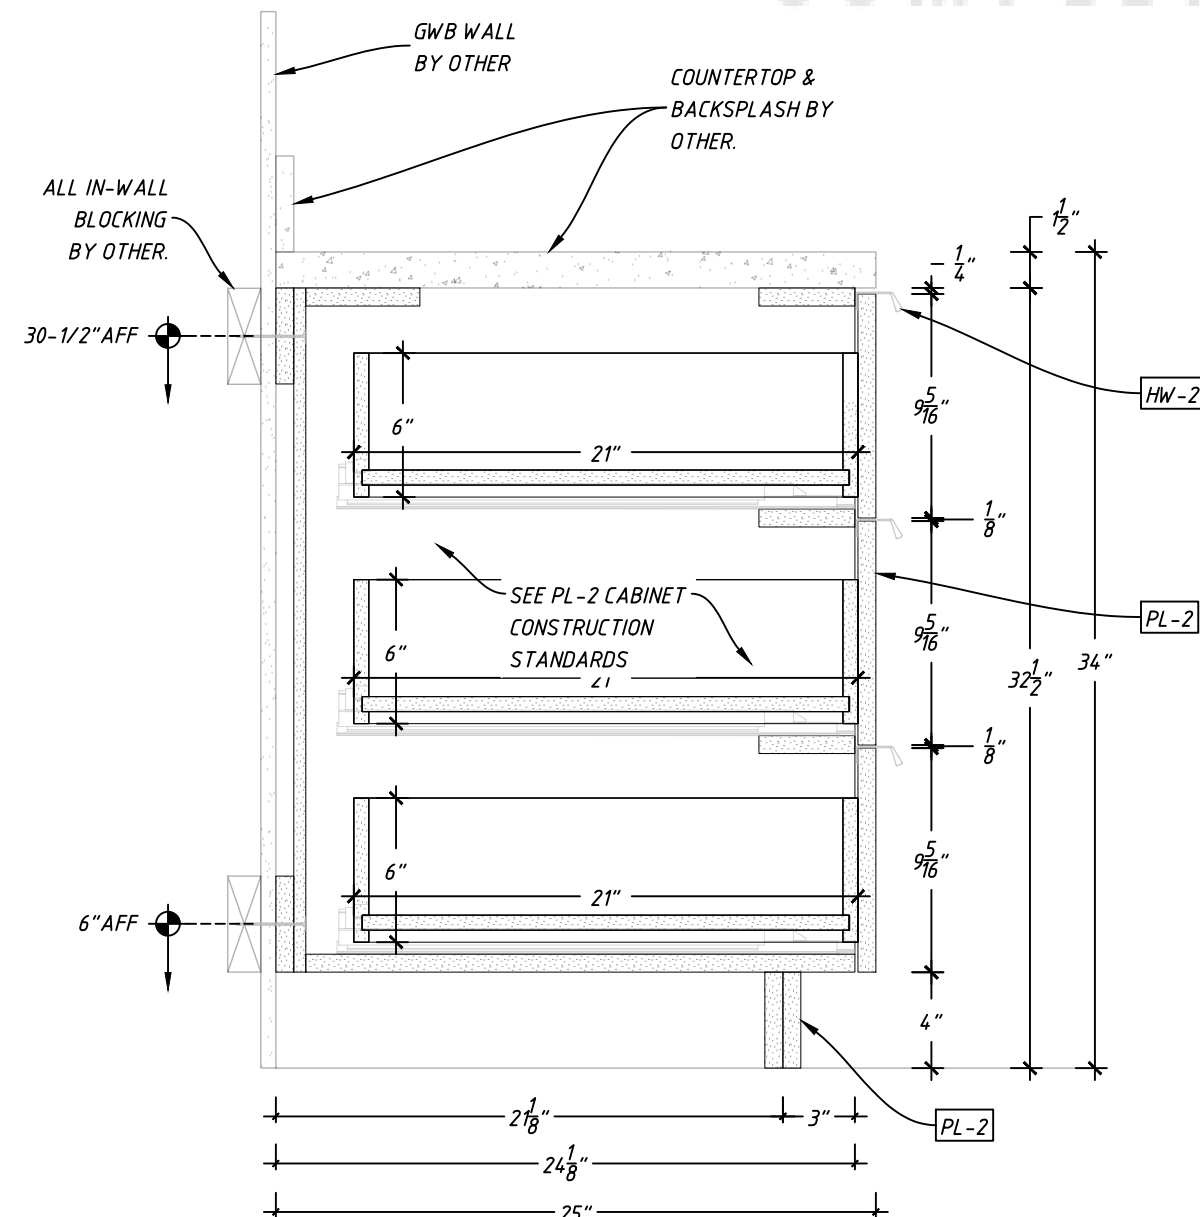

3 OFFICE/WORK ROOM 217S - SECTION
2.1 SCALE: 1-1/2"=1'-0"

MASTER MATERIAL SCHEDULE	
TAG	NOTES:
SSM-3	SOLID SURFACE - ERIK RUEDA DESIGN LAB - RESIN/ EPOXY
WD-2	$\frac{3}{4}$ " STAINED OAK VENEER PANEL - DARK GREY
PL-2	LAMINART - SMOKED CHARCOAL BURLAP
HW-2	DRAWER PULL - DOUG MOCKETT - DP269A - BLACK
HW-6	TRASH PULLOUT - REVASHELF - RV15PB2S
HW-9	TABLE LEGS - SYMMETRY HARDWARE - 17" T x 20" W
HW-11	Z CLIP - STAR HANGER - 400 NZ - $\frac{1}{4}$ " NYLON PANEL CLIP

PL-2 CABINET CONSTRUCTION SHEDULE		
PART	TYPE	DESCRIPTION
CABINET DOOR	PARTICLE CORE	PLAM-2
CABINET BOX	PARTICLE CORE	3/4" BLACK MELAMINE
CABINET BACK	PARTICLE CORE	1/2" BLACK MELAMINE
DRAWER BOX	PARTICLE CORE	5/8" BLACK MELAMINE
DRAWER BOTTOM	PARTICLE CORE	1/2" BLACK MELAMINE
CABINET HINGE	BLUM 110° 71B3590	FULL OVERLAY
DRAWER SLIDE	BLUM TANDEM 563H	UNDERMOUNT
EXPOSED EDGEBANDING	.5MM	PLAM-2
SEMI EXPOSED EDGEBANDING	.5MM	BLACK PVC
ALL CABINET JOINTS GLUED AND DOWLED		



MANUFACTURER:
A2Z MILLWORK LLC

PROJECT:

REVISIONS

JOB #: 190412

DATE: 10/5/2020


DRAWN BY: A2Z

SHEET:

LEASING 221S

SHEET:



3.0

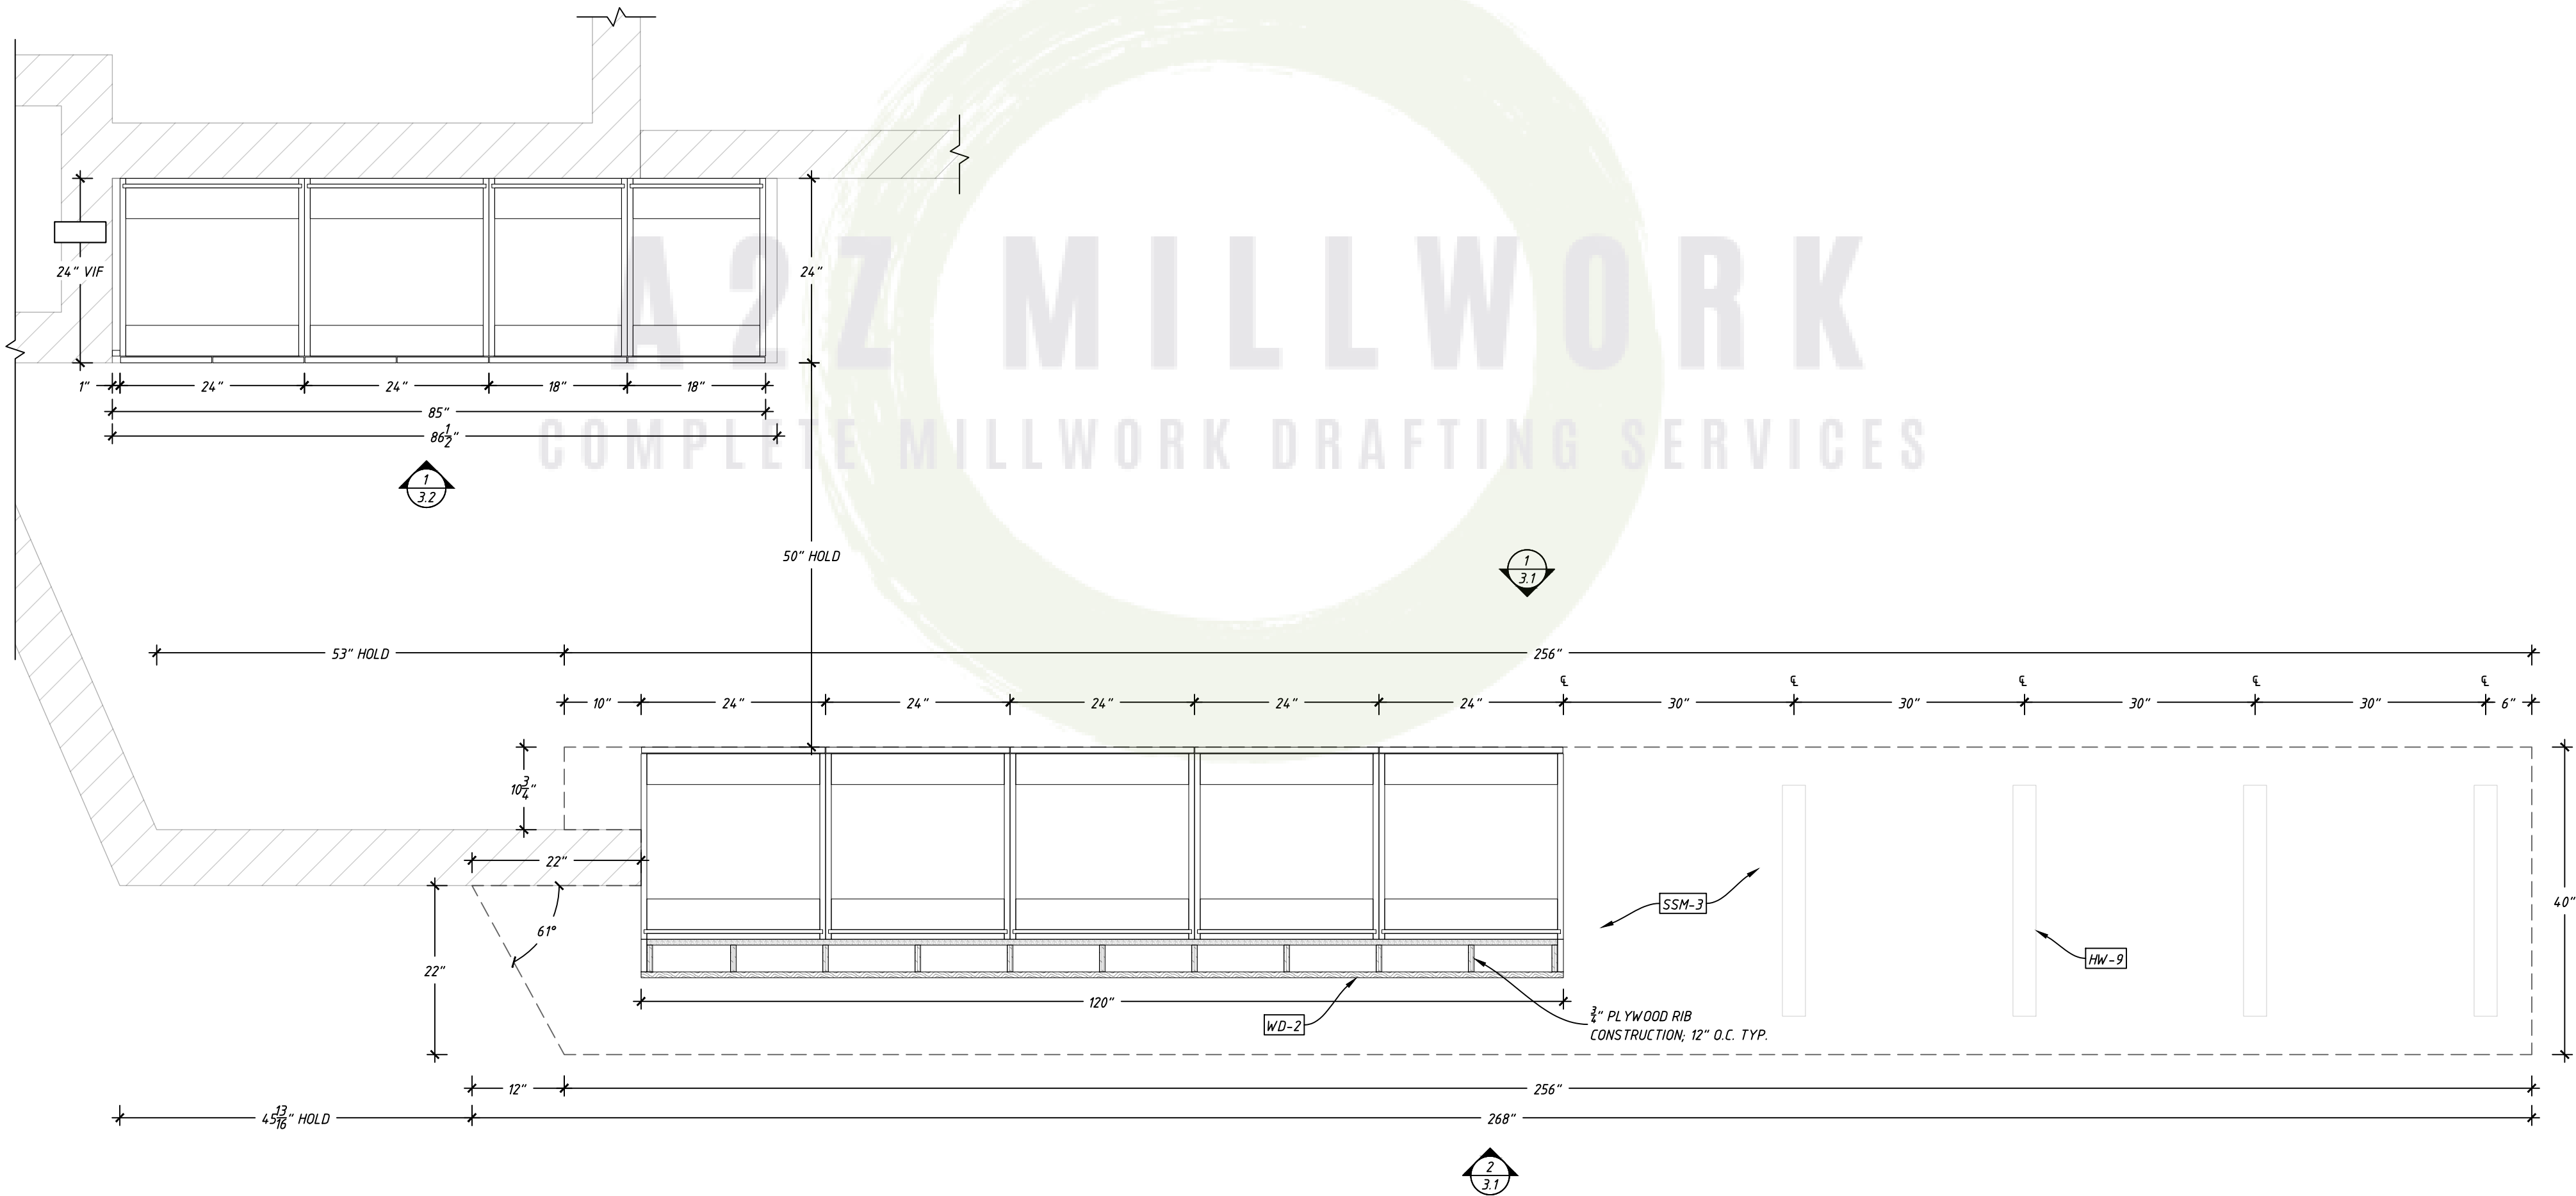

1 LEASING 221S - PLAN
3.0 SCALE: 3/4"=1'-0"

MASTER MATERIAL SCHEDULE	
TAG	NOTES:
SSM-3	SOLID SURFACE - ERIK RUEDA DESIGN LAB - RESIN/ EPOXY
WD-2	$\frac{3}{4}$ " STAINED OAK VENEER PANEL - DARK GREY
PL-2	LAMINART - SMOKED CHARCOAL BURLAP
HW-2	DRAWER PULL - DOUG MOCKETT - DP269A - BLACK
HW-6	TRASH PULLOUT - REVASHELF - RV15PB2S
HW-9	TABLE LEGS - SYMMETRY HARDWARE - 17" T x 20" W
HW-11	Z CLIP - STAR HANGER - 400 NZ - $\frac{1}{4}$ " NYLON PANEL CLIP

PL-2 CABINET CONSTRUCTION SHEDULE		
PART	TYPE	DESCRIPTION
CABINET DOOR	PARTICLE CORE	PLAM-2
CABINET BOX	PARTICLE CORE	3/4" BLACK MELAMINE
CABINET BACK	PARTICLE CORE	1/2" BLACK MELAMINE
DRAWER BOX	PARTICLE CORE	5/8" BLACK MELAMINE
DRAWER BOTTOM	PARTICLE CORE	1/2" BLACK MELAMINE
CABINET HINGE	BLUM 110° 71B3590	FULL OVERLAY
DRAWER SLIDE	BLUM TANDEM 563H	UNDERMOUNT
EXPOSED EDGEBANDING	.5MM	PLAM-2
SEMI EXPOSED EDGEBANDING	.5MM	BLACK PVC
ALL CABINET JOINTS GLUED AND DOWLED		

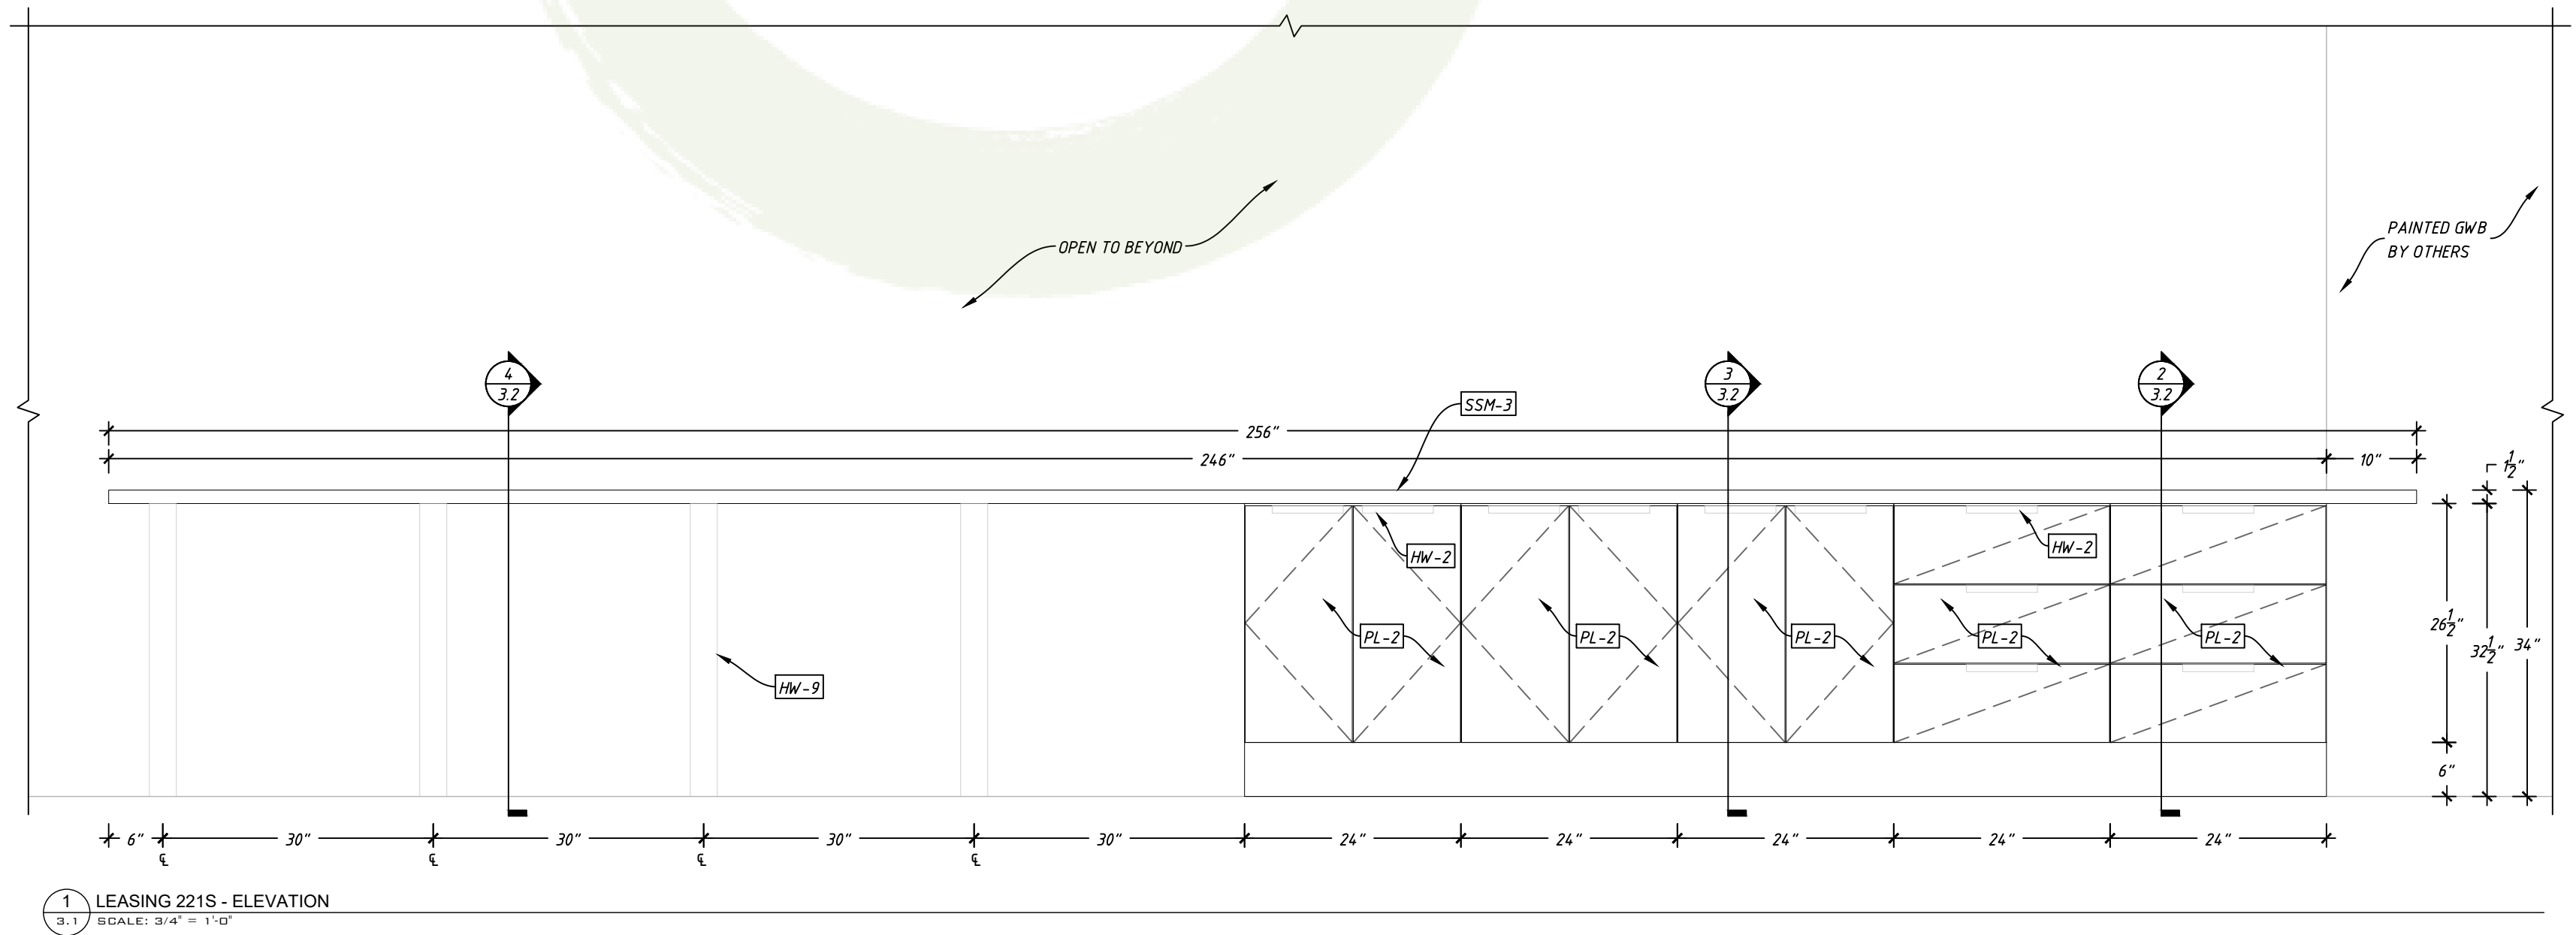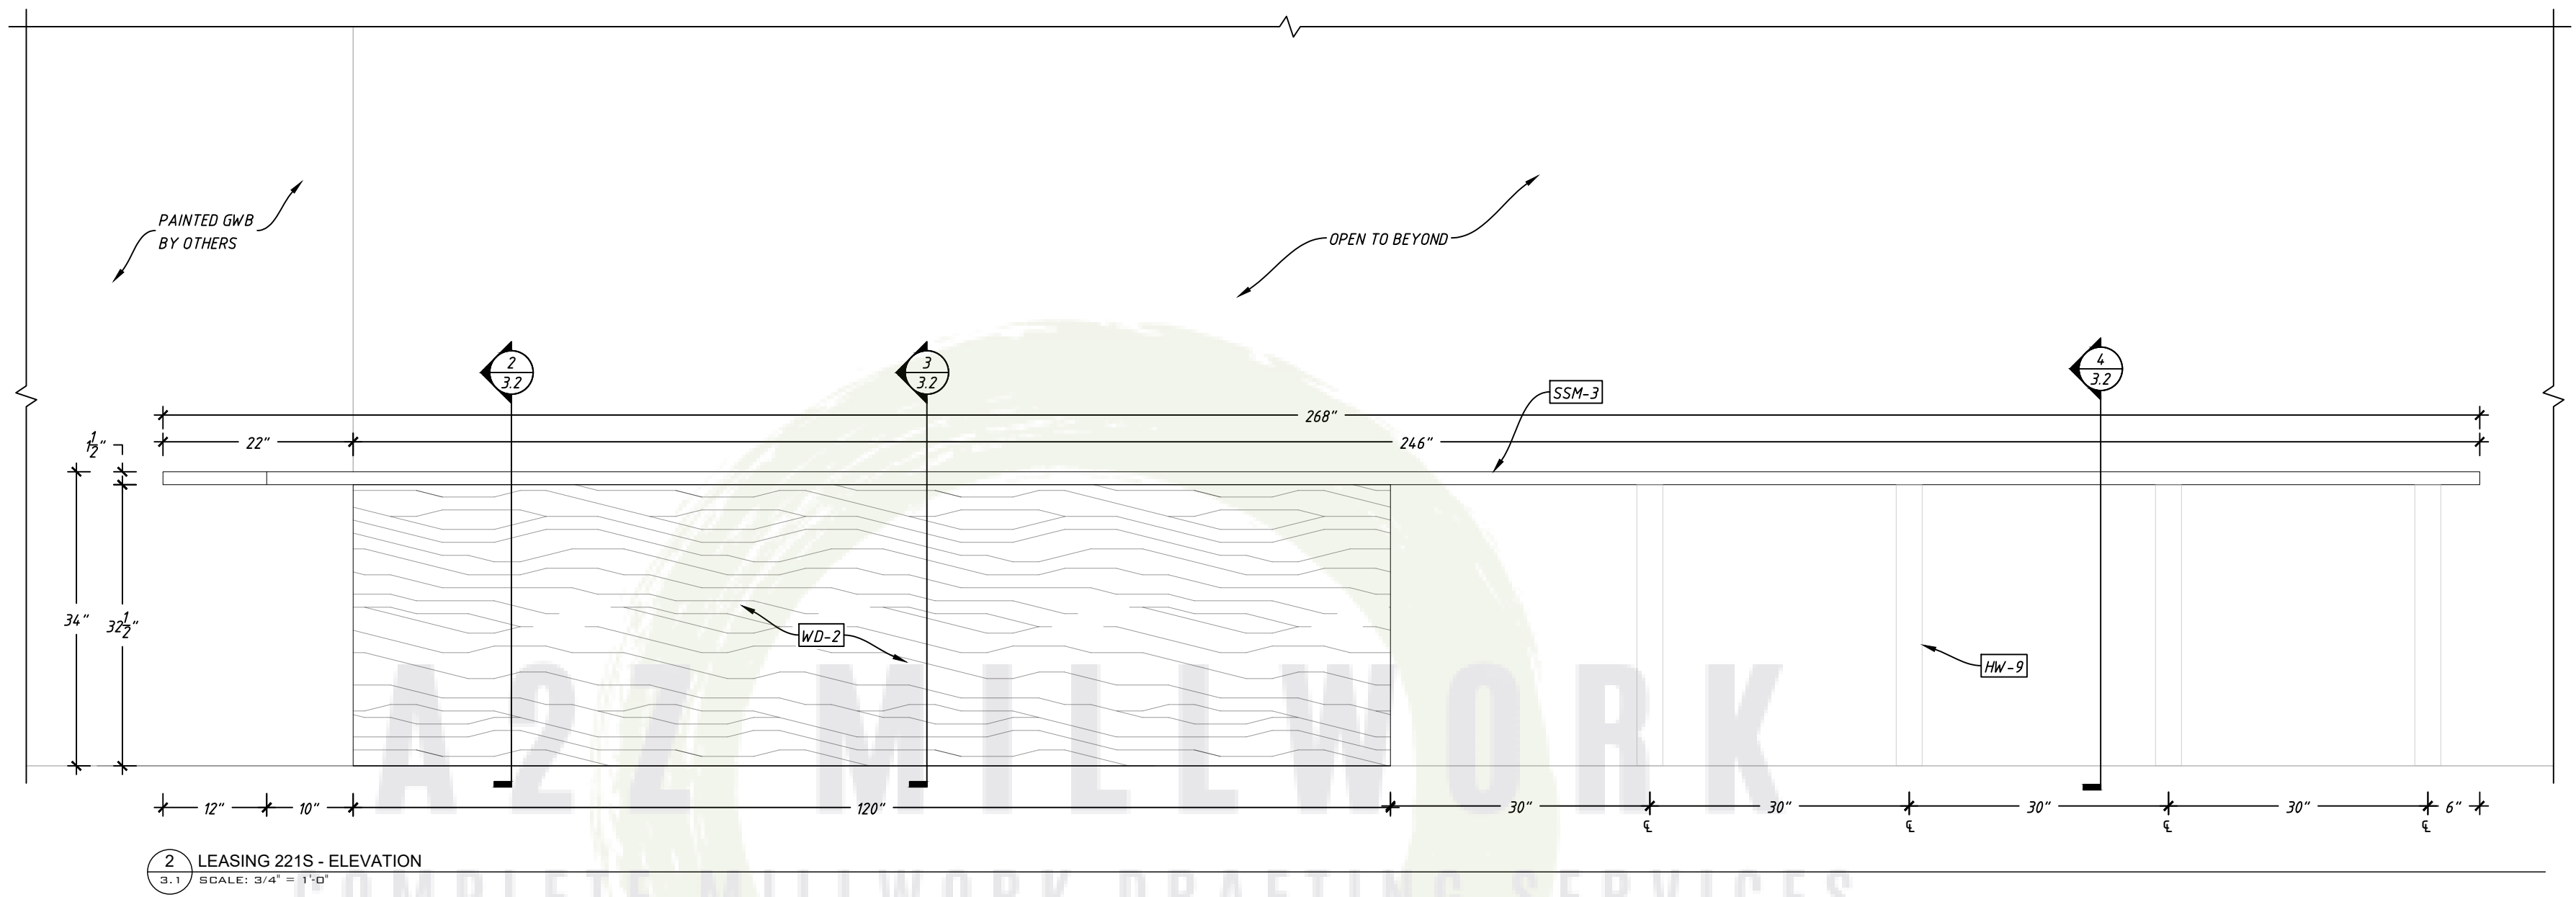

MANUFACTURER:

PROJECT:

REVISIONS

JOB #: 190412
DATE: 10/5/2020
DRAWN BY: A2Z


SHEET:

LEASING 221S


SHEET: 3.1

MASTER MATERIAL SCHEDULE	
TAG	NOTES:
SSM-3	SOLID SURFACE - ERIK RUEDA DESIGN LAB - RESIN/ EPOXY
WD-2	3/4" STAINED OAK VENEER PANEL - DARK GREY
PL-2	LAMINART - SMOKED CHARCOAL BURLAP
HW-2	DRAWER PULL - DOUG MOCKETT - DP269A - BLACK
HW-6	TRASH PULLOUT - REVASHELF - RV15PB2S
HW-9	TABLE LEGS - SYMMETRY HARDWARE - 17" T x 20" W
HW-11	Z CLIP - STAR HANGER - 400 NZ - 3/4" NYLON PANEL CLIP


PL-2 CABINET CONSTRUCTION SHEDULE		
PART	TYPE	DESCRIPTION
CABINET DOOR	PARTICLE CORE	PLAM-2
CABINET BOX	PARTICLE CORE	3/4" BLACK MELAMINE
CABINET BACK	PARTICLE CORE	1/2" BLACK MELAMINE
DRAWER BOX	PARTICLE CORE	5/8" BLACK MELAMINE
DRAWER BOTTOM	PARTICLE CORE	1/2" BLACK MELAMINE
CABINET HINGE	BLUM 110° 71B3590	FULL OVERLAY
DRAWER SLIDE	BLUM TANDEM 563H	UNDERMOUNT
EXPOSED EDGEBANDING	.5MM	PLAM-2
SEMI EXPOSED EDGEBANDING	.5MM	BLACK PVC
ALL CABINET JOINTS GLUED AND DOWLED		

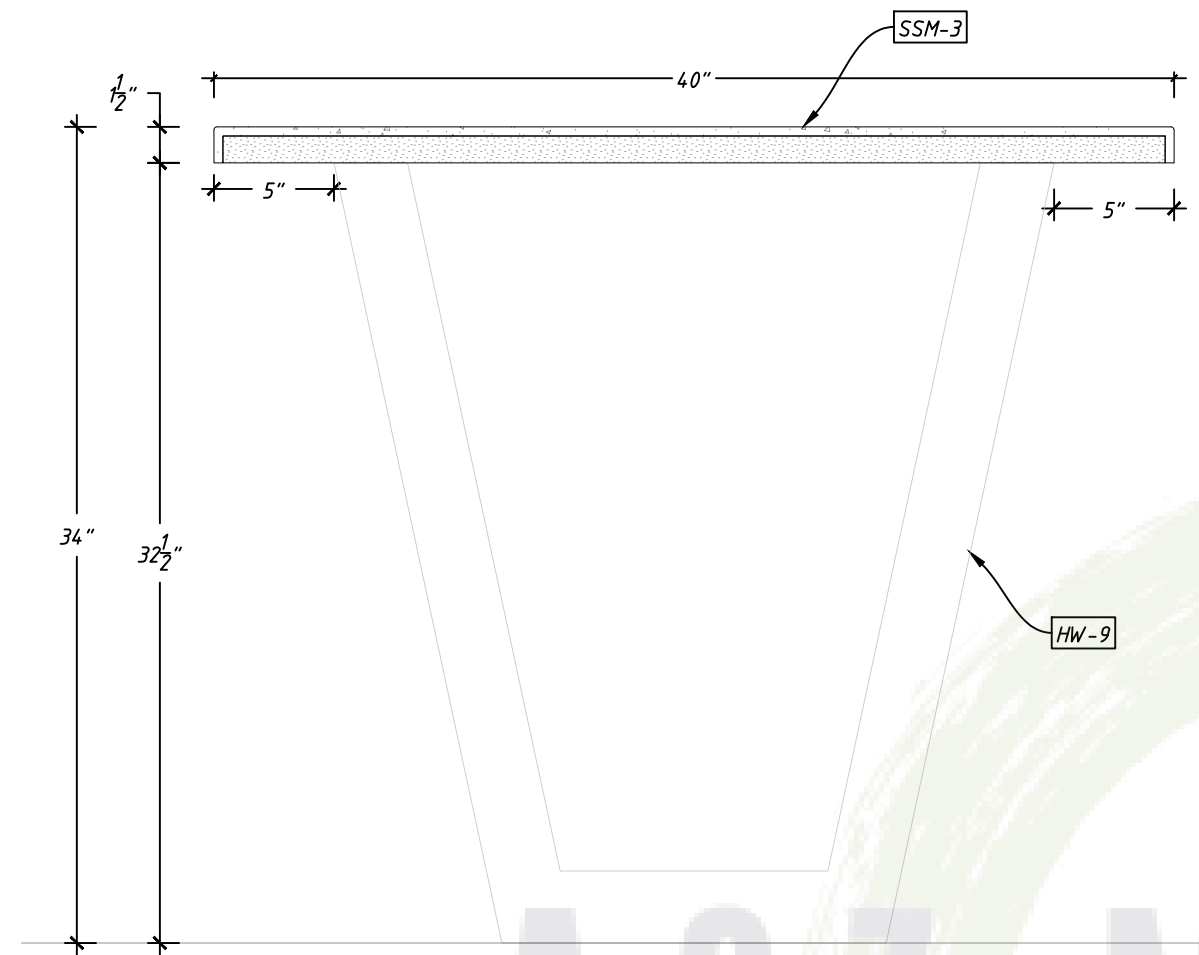


4 LEASING 221S - SECTION
3.2 SCALE: 1-1/2"=1'-0"

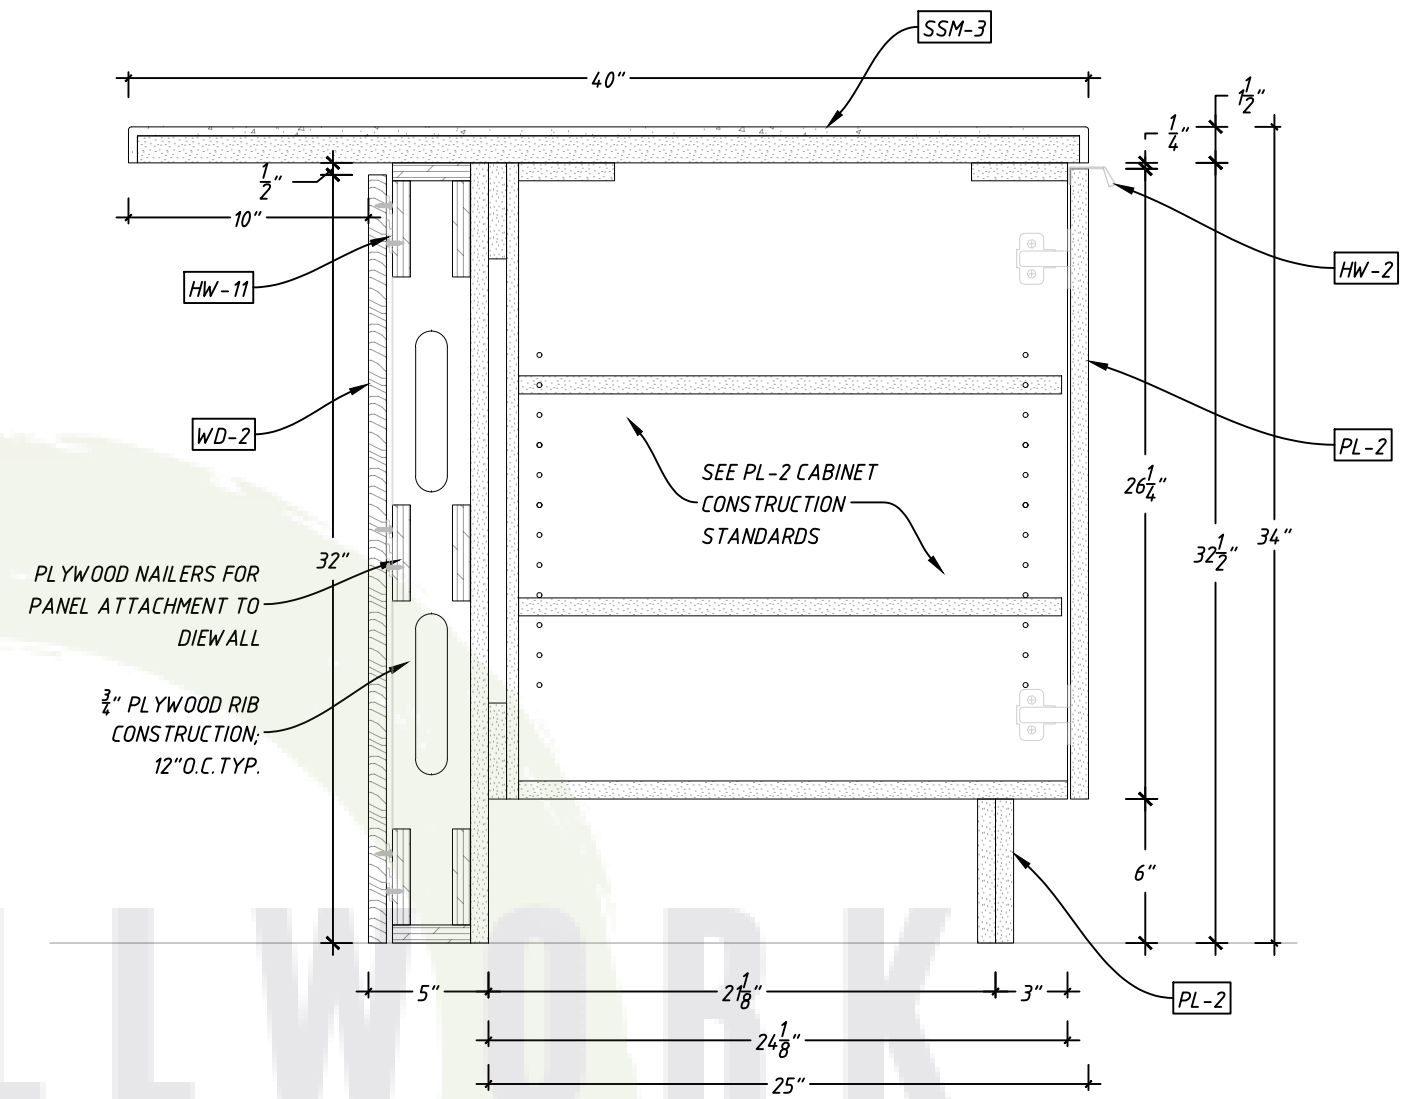


3 LEASING 221S - SECTION
3.2 SCALE: 1-1/2"=1'-0"

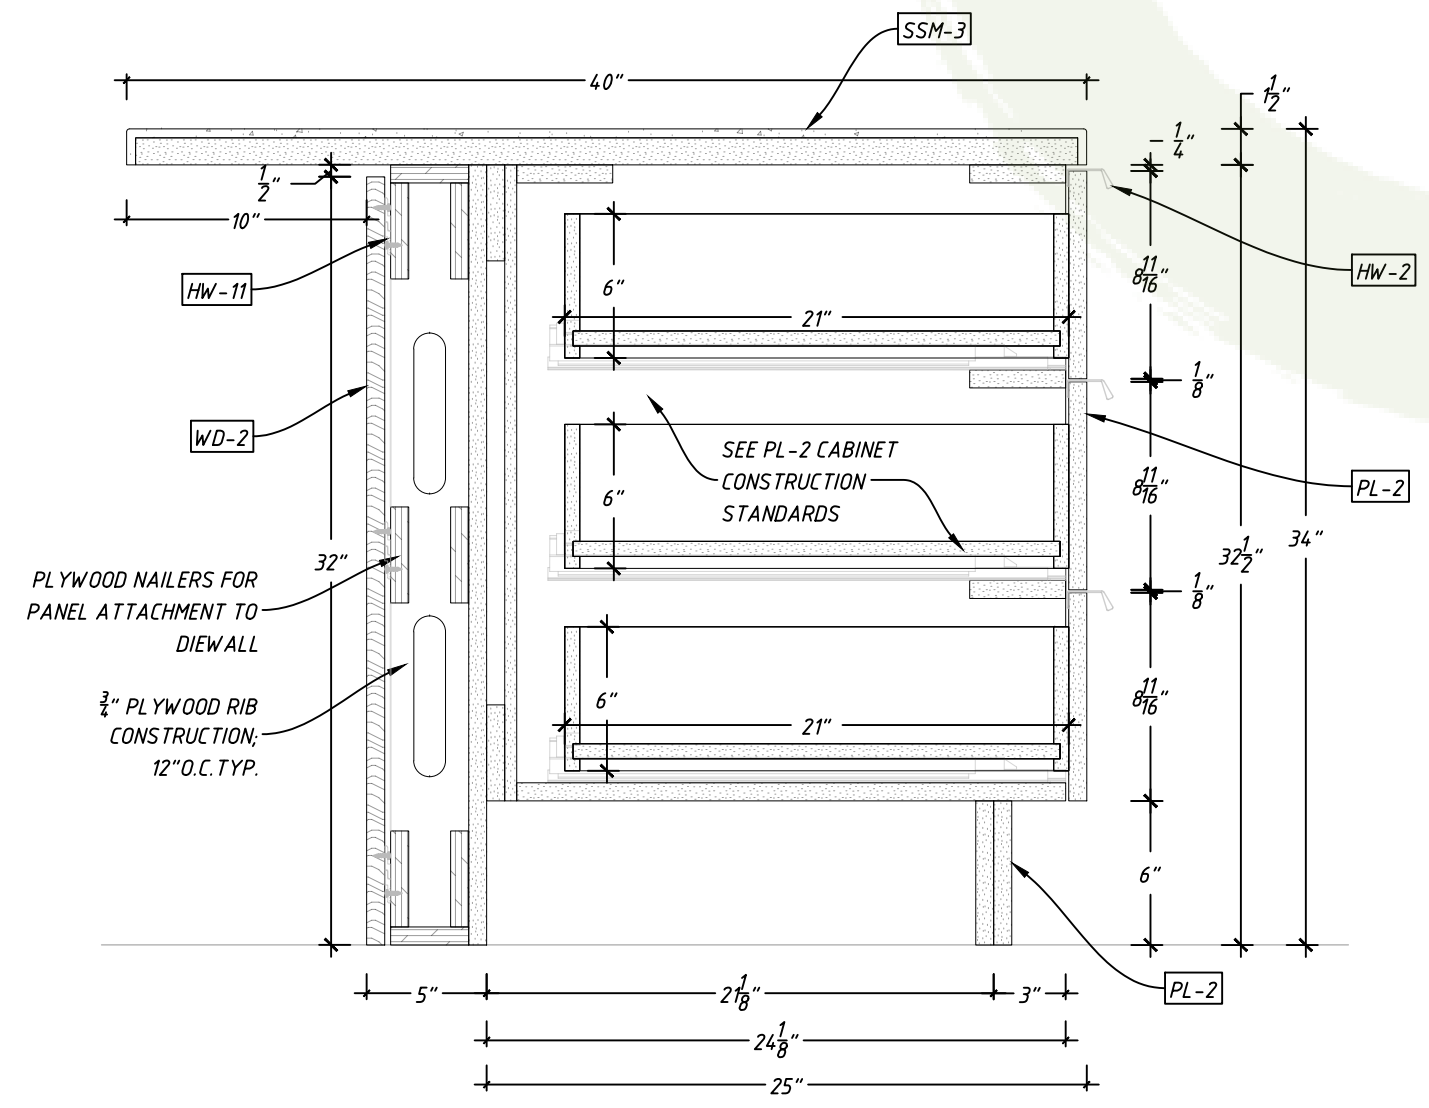

2 LEASING 221S - SECTION
3.2 SCALE: 1-1/2"=1'-0"

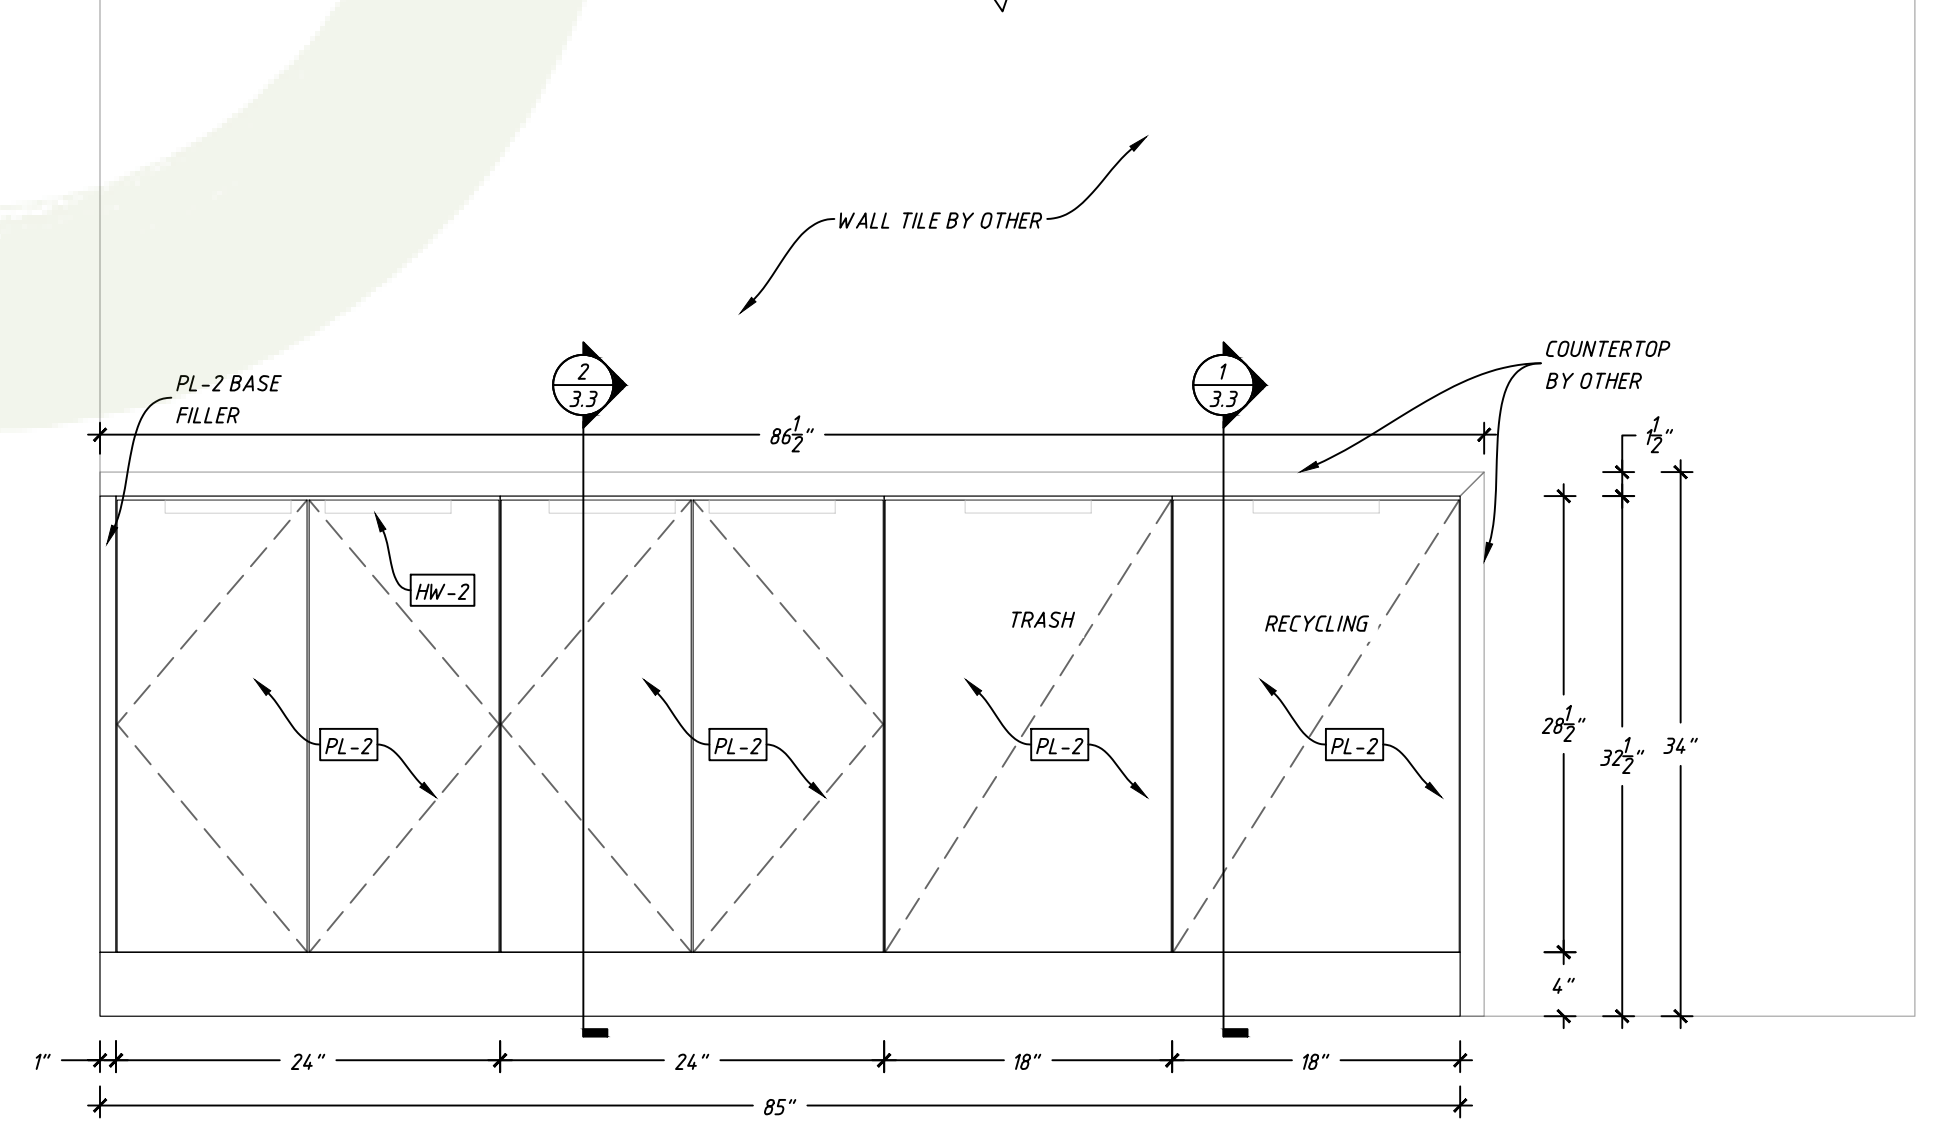


1 LEASING 221S - ELEVATION
3.2 SCALE: 1"=1'-0"

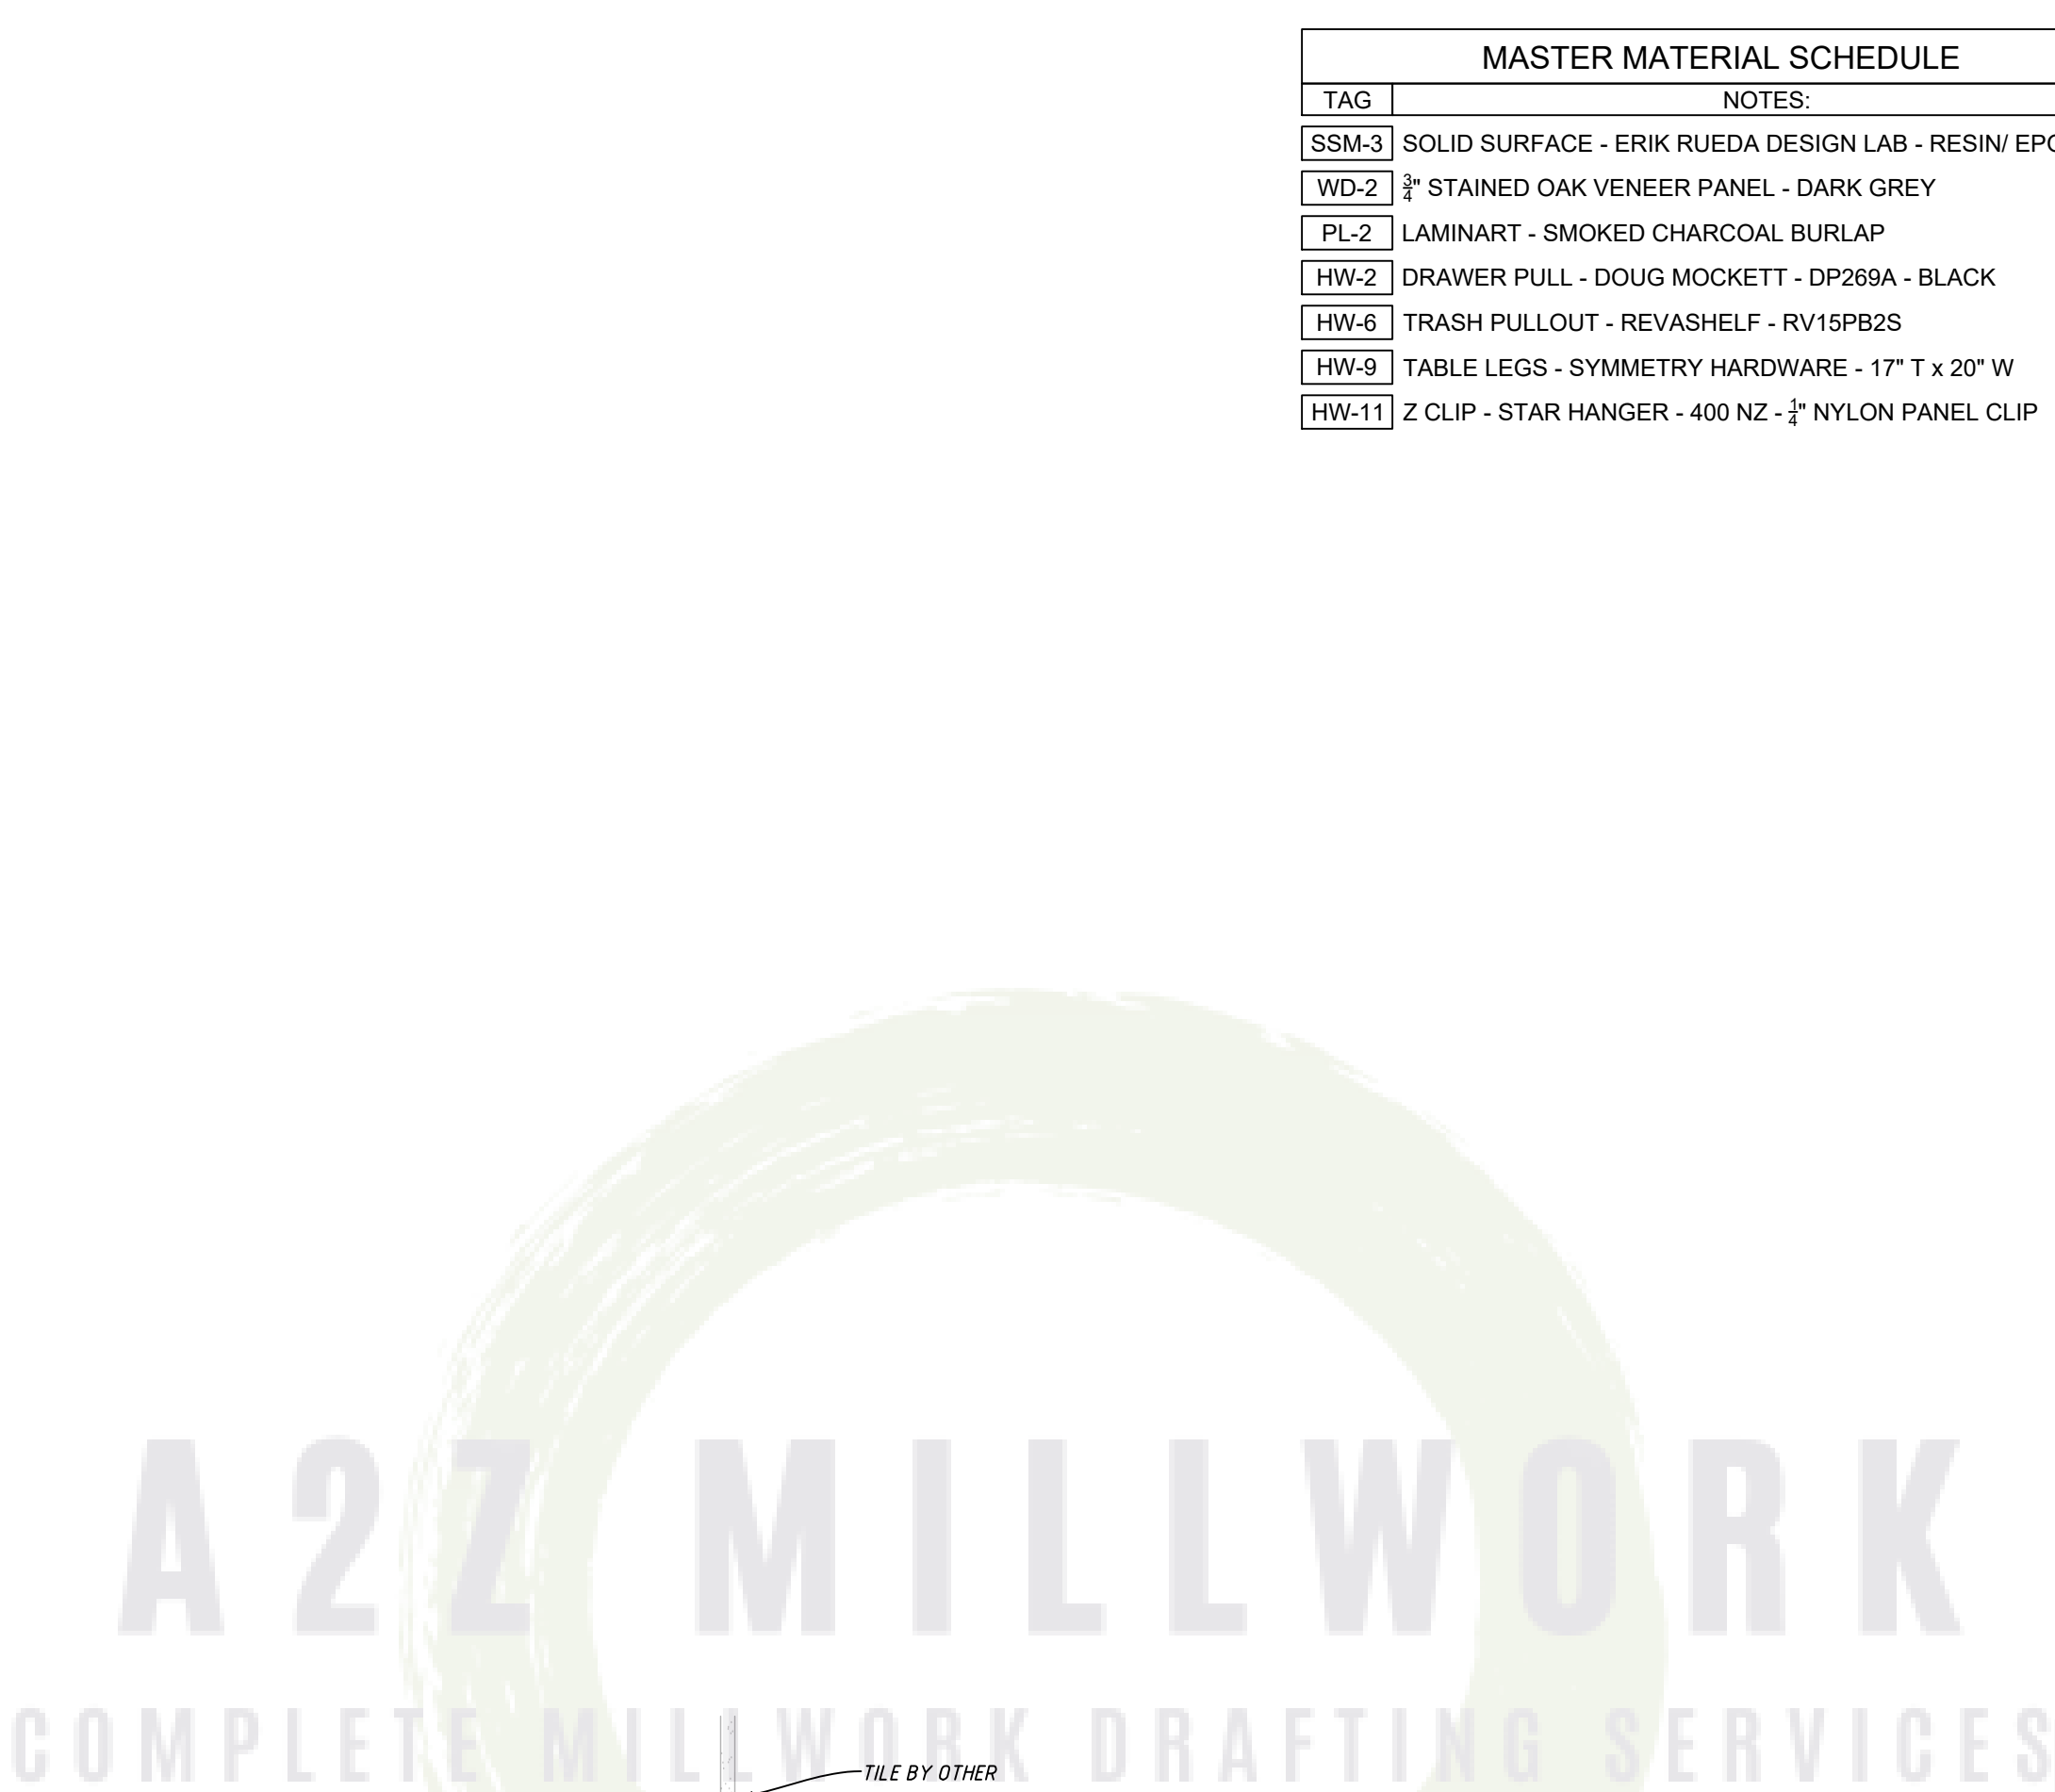


MASTER MATERIAL SCHEDULE	
TAG	NOTES:
SSM-3	SOLID SURFACE - ERIK RUEDA DESIGN LAB - RESIN/ EPOXY
WD-2	3/4" STAINED OAK VENEER PANEL - DARK GREY
PL-2	LAMINART - SMOKED CHARCOAL BURLAP
HW-2	DRAWER PULL - DOUG MOCKETT - DP269A - BLACK
HW-6	TRASH PULLOUT - REVASHELF - RV15PB2S
HW-9	TABLE LEGS - SYMMETRY HARDWARE - 17" T x 20" W
HW-11	Z CLIP - STAR HANGER - 400 NZ - 3/4" NYLON PANEL CLIP

PL-2 CABINET CONSTRUCTION SHEDULE		
PART	TYPE	DESCRIPTION
CABINET DOOR	PARTICLE CORE	PLAM-2
CABINET BOX	PARTICLE CORE	3/4" BLACK MELAMINE
CABINET BACK	PARTICLE CORE	1/2" BLACK MELAMINE
DRAWER BOX	PARTICLE CORE	5/8" BLACK MELAMINE
DRAWER BOTTOM	PARTICLE CORE	1/2" BLACK MELAMINE
CABINET HINGE	BLUM 110° 71B3590	FULL OVERLAY
DRAWER SLIDE	BLUM TANDEM 563H	UNDERMOUNT
EXPOSED EDGEBANDING	.5MM	PLAM-2
SEMI EXPOSED EDGEBANDING	.5MM	BLACK PVC
ALL CABINET JOINTS GLUED AND DOWLED		

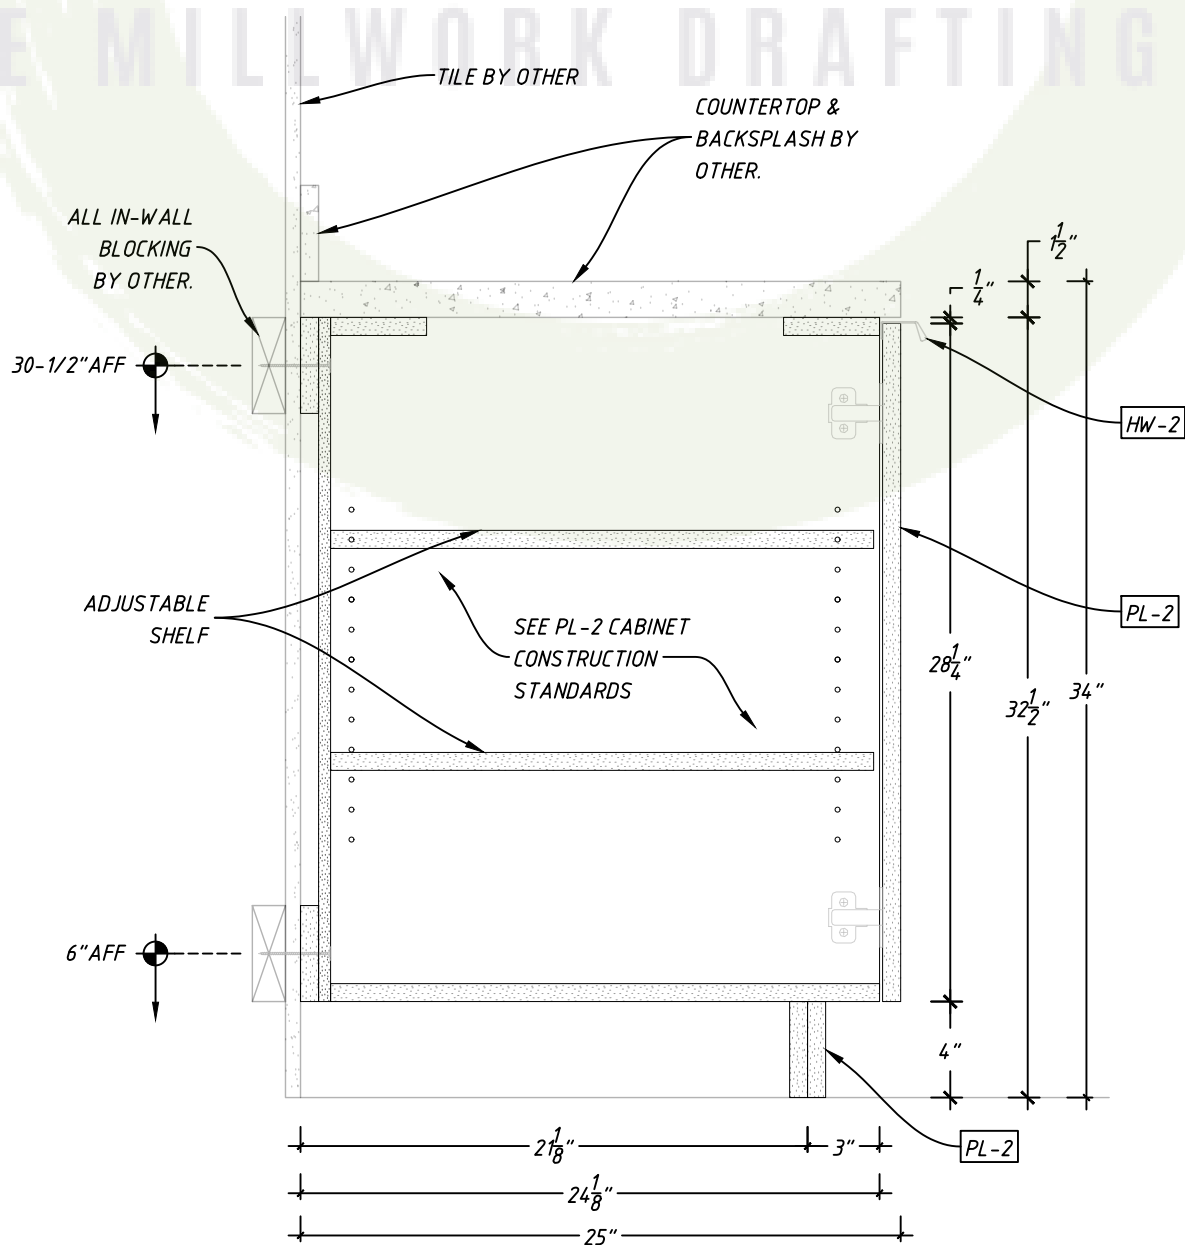

2 LEASING 221S - SECTION
3.3 SCALE: 1'-1/2"=1'-0"

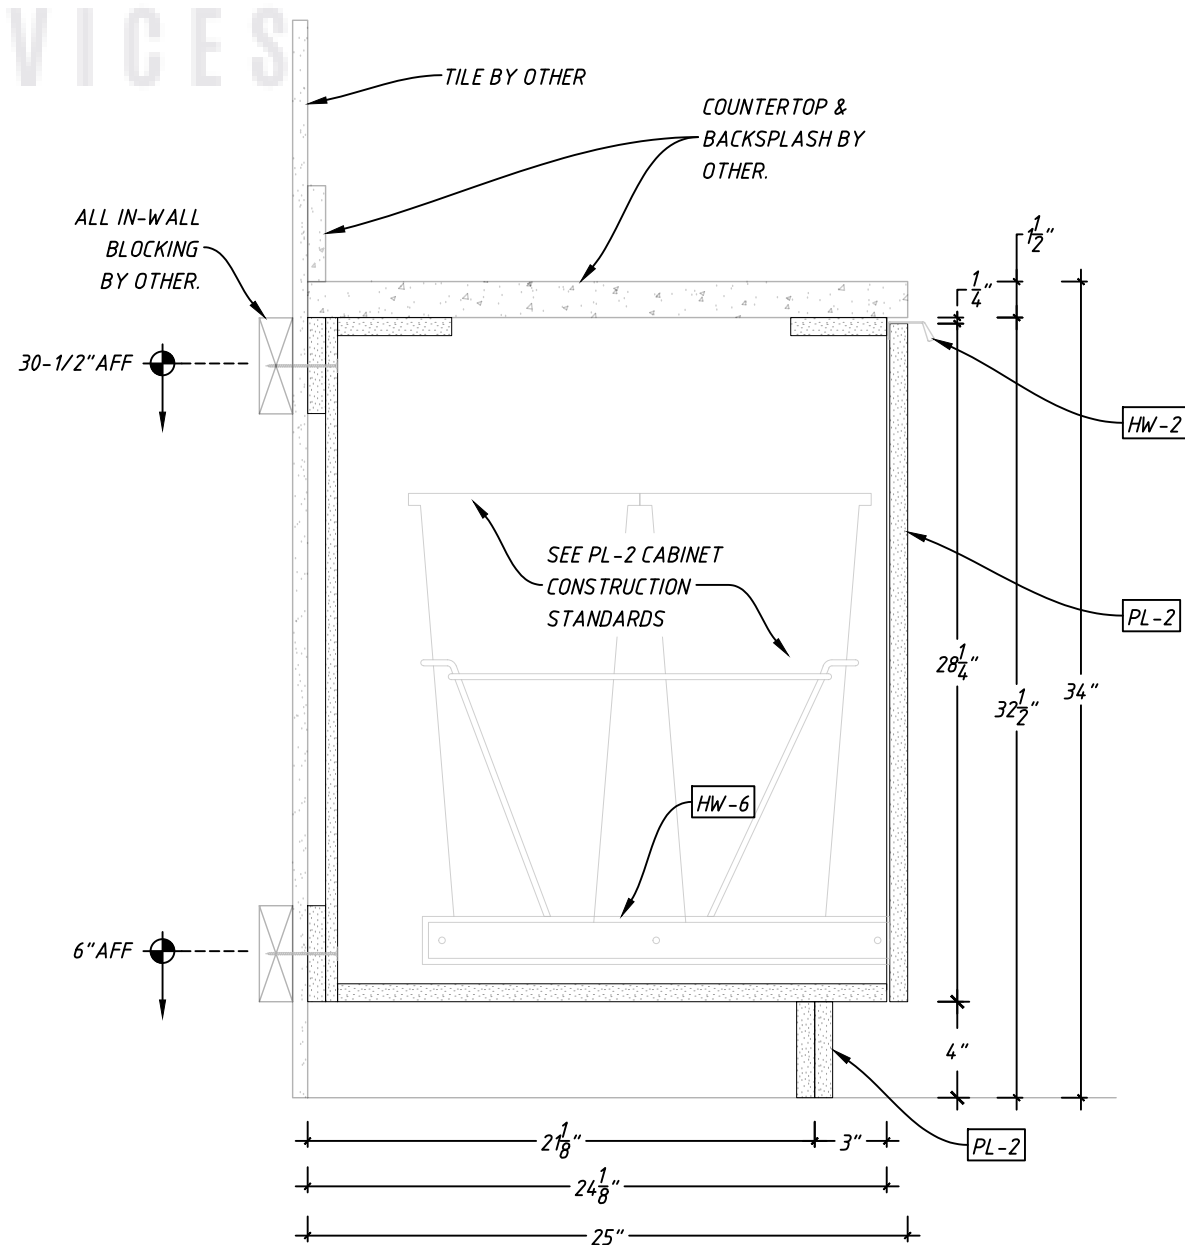

1 LEASING 221S - SECTION
3.3 SCALE: 1'-1/2"=1'-0"



MANUFACTURER:
A2Z MILLWORK LLC

PROJECT:

REVISIONS

JOB #: 190412

DATE: 10/5/2020


DRAWN BY: A2Z

SHEET:


LEASING 221S

SHEET:


3.3

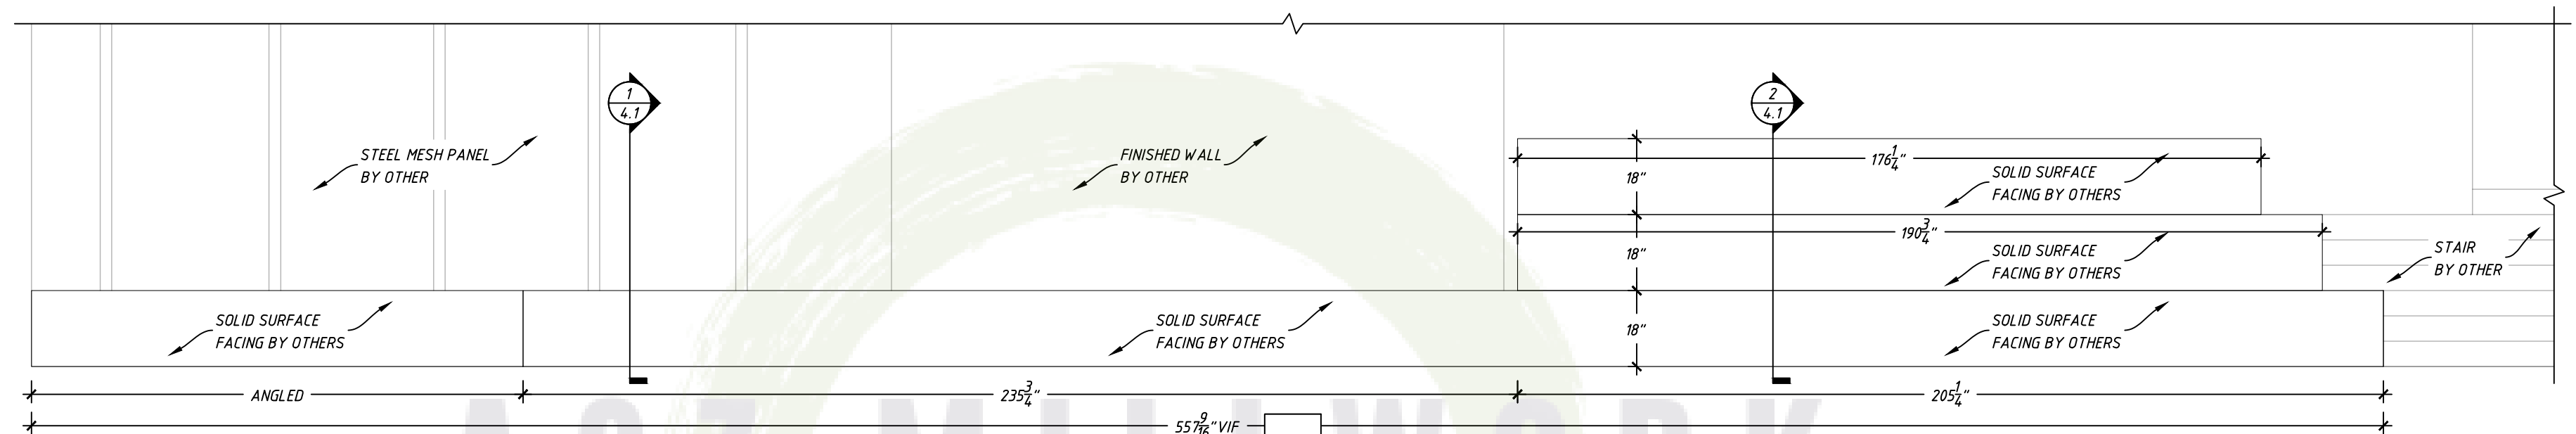


2 MAIN LOBBY 227S - ELEVATION
4.0 SCALE: 3/8" = 1'-0"

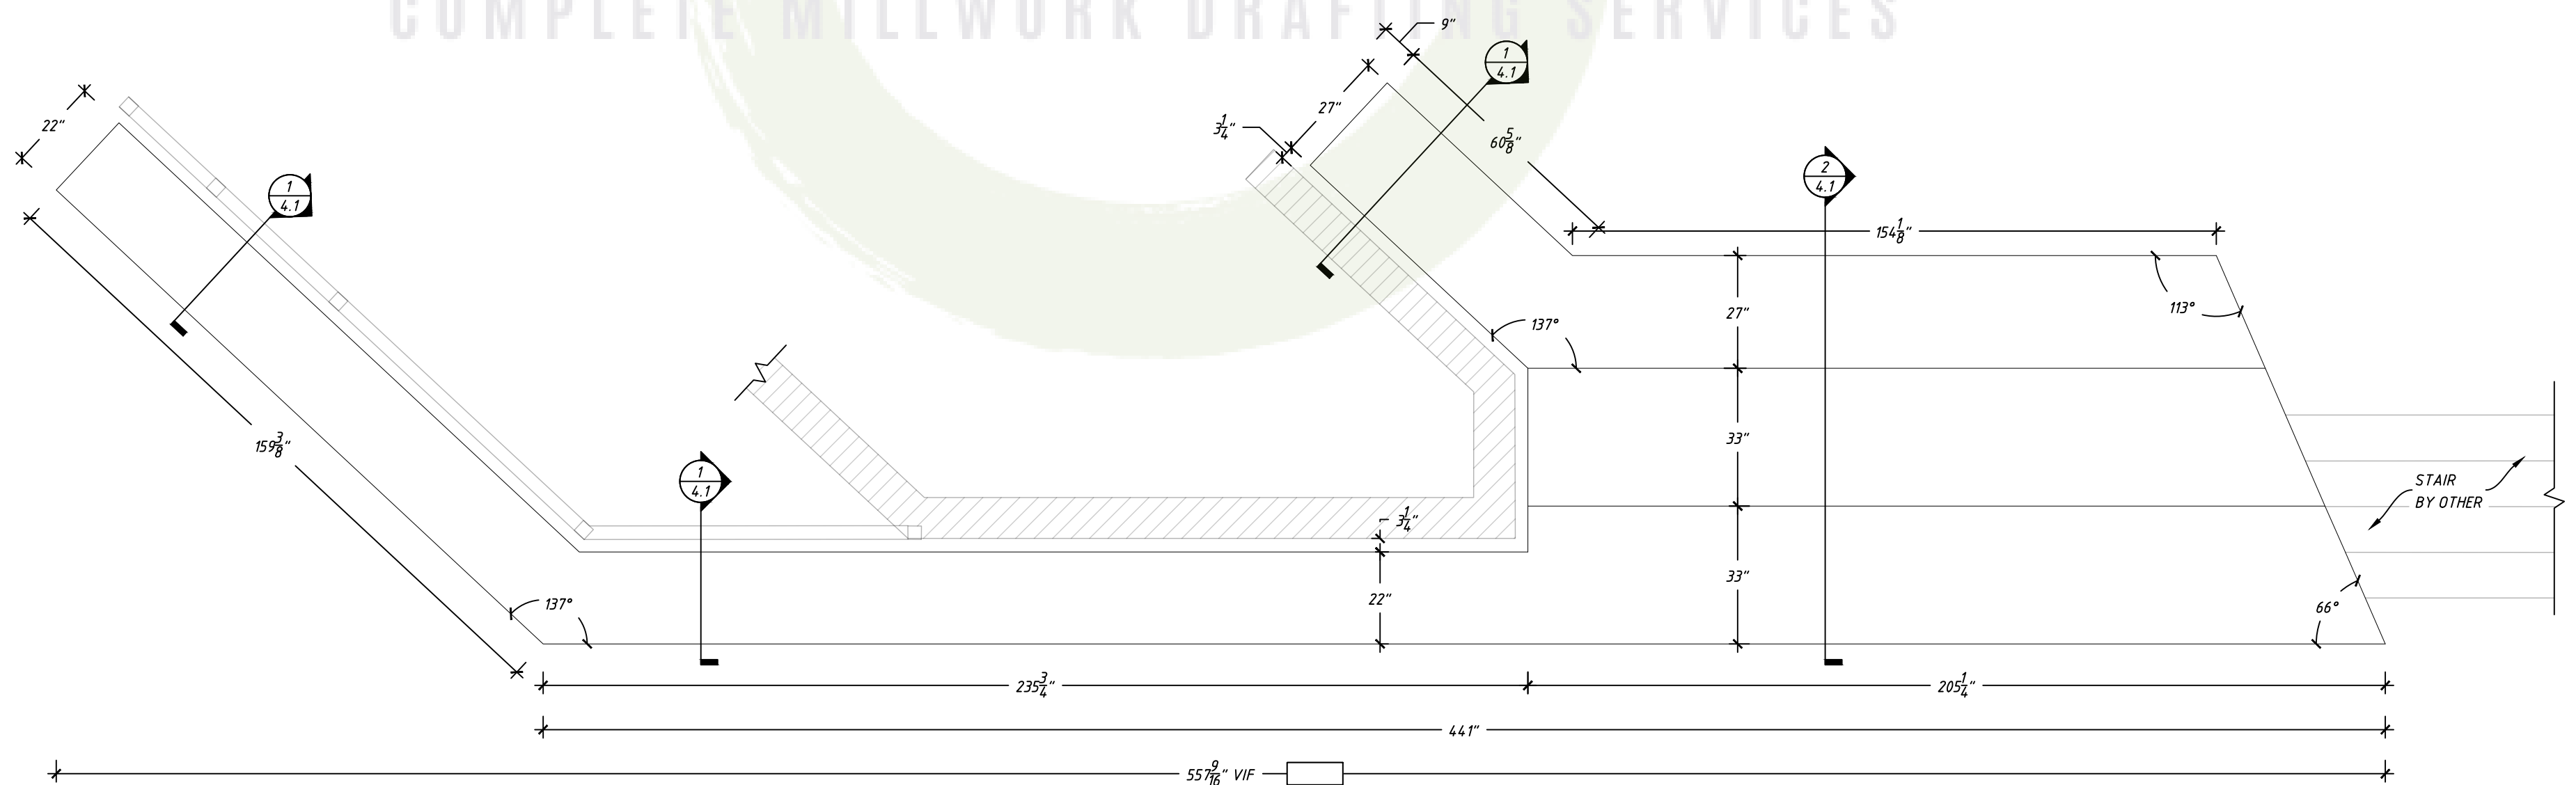

1 MAIN LOBBY 227S - PLAN
4.0 SCALE: 3/8" = 1'-0"

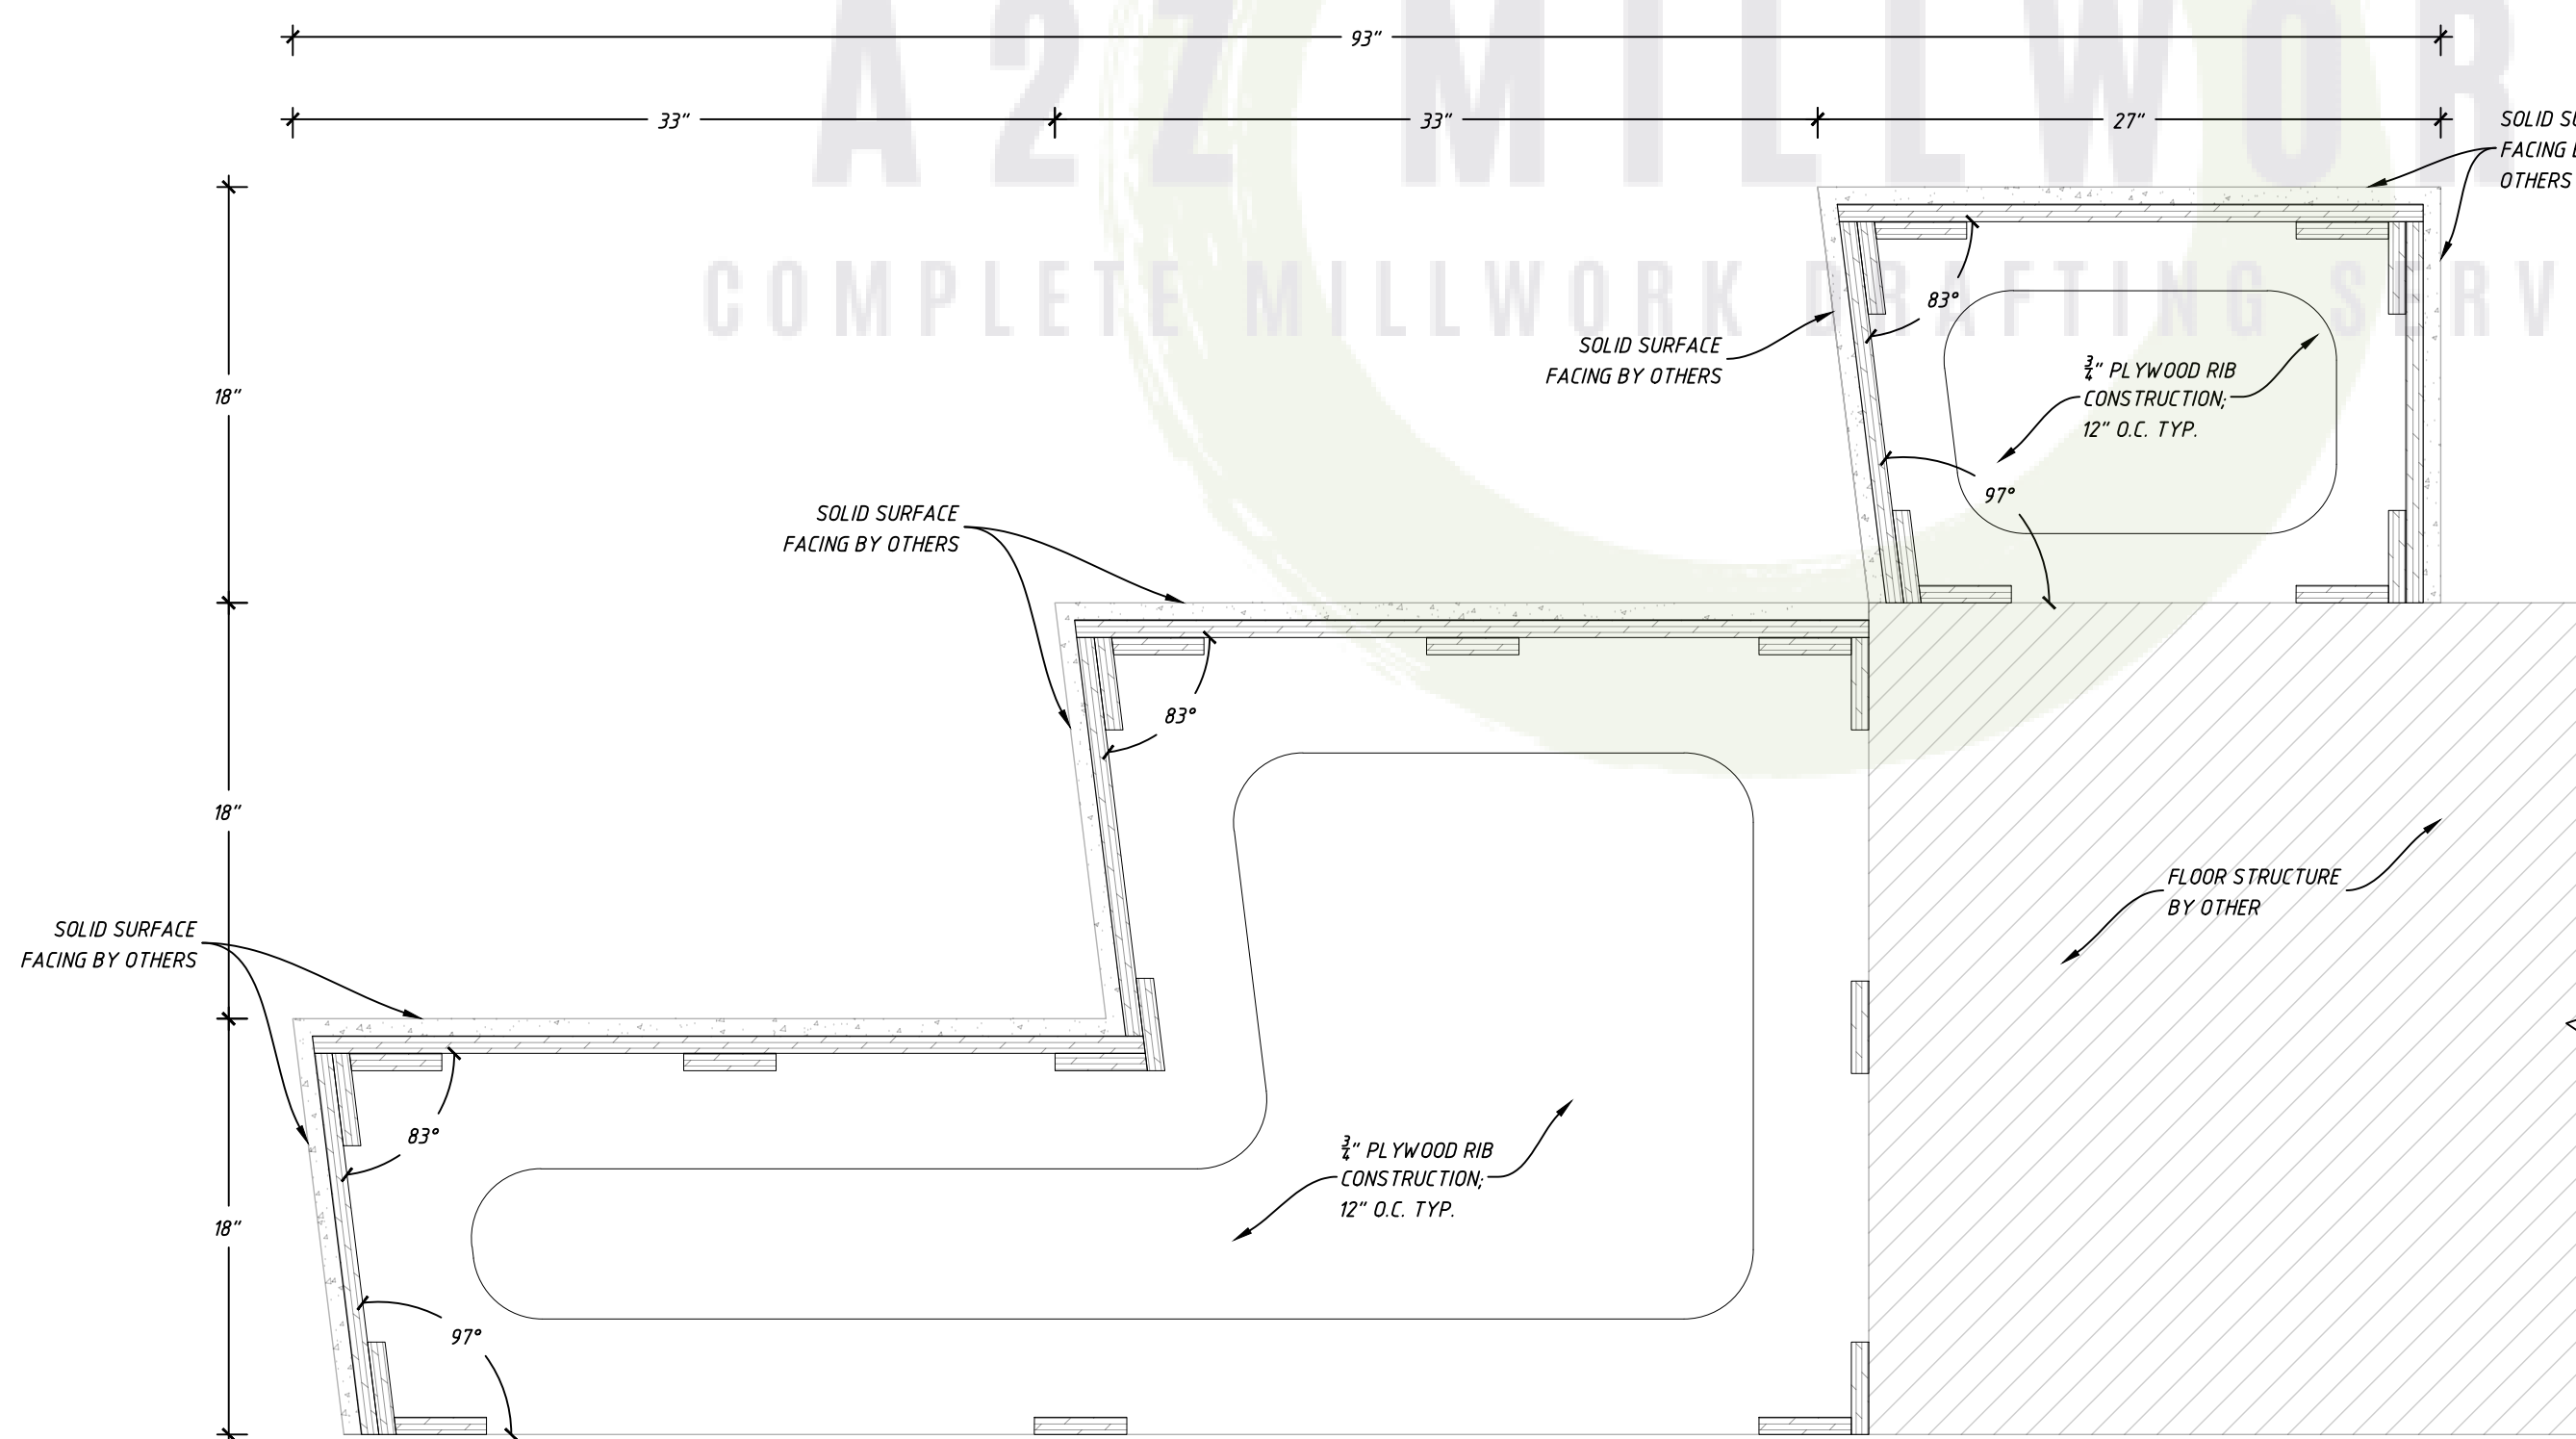

2 SECTION
4.1 SCALE: 1-1/2"=1'-0"

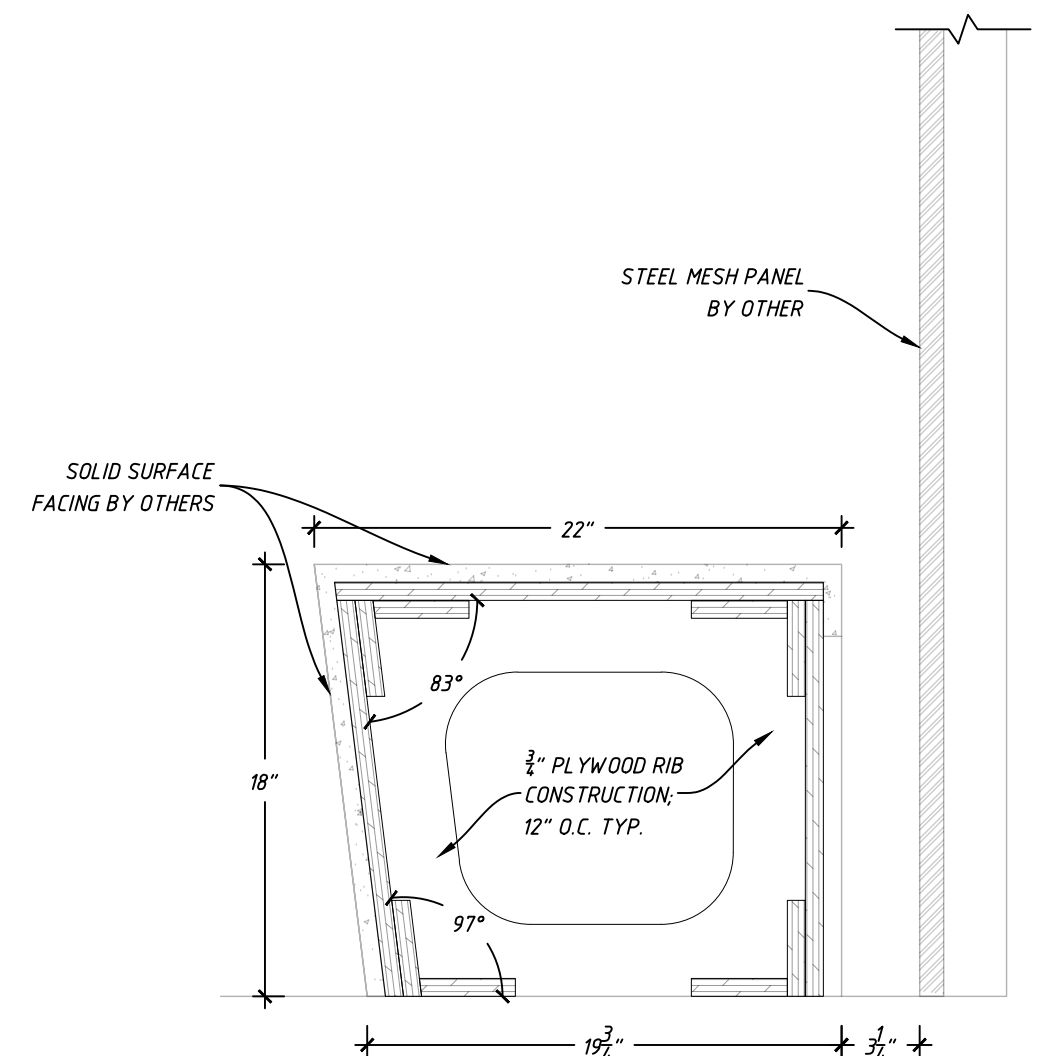

1 SECTION
4.1 SCALE: 1-1/2"=1'-0"

MASTER MATERIAL SCHEDULE	
TAG	NOTES:
WD-2	3/4" STAINED OAK VENEER PANEL - DARK GREY
HW-9	TABLE LEGS - SYMMETRY HARDWARE - 17" T x 20" W



MANUFACTURER:
A2Z MILLWORK LLC

PROJECT:


REVISIONS

JOB #: 190412
DATE: 10/5/2020
DRAWN BY: A2Z


SHEET:
MAIL ROOM/LOUNGE 230S

SHEET:

5.0

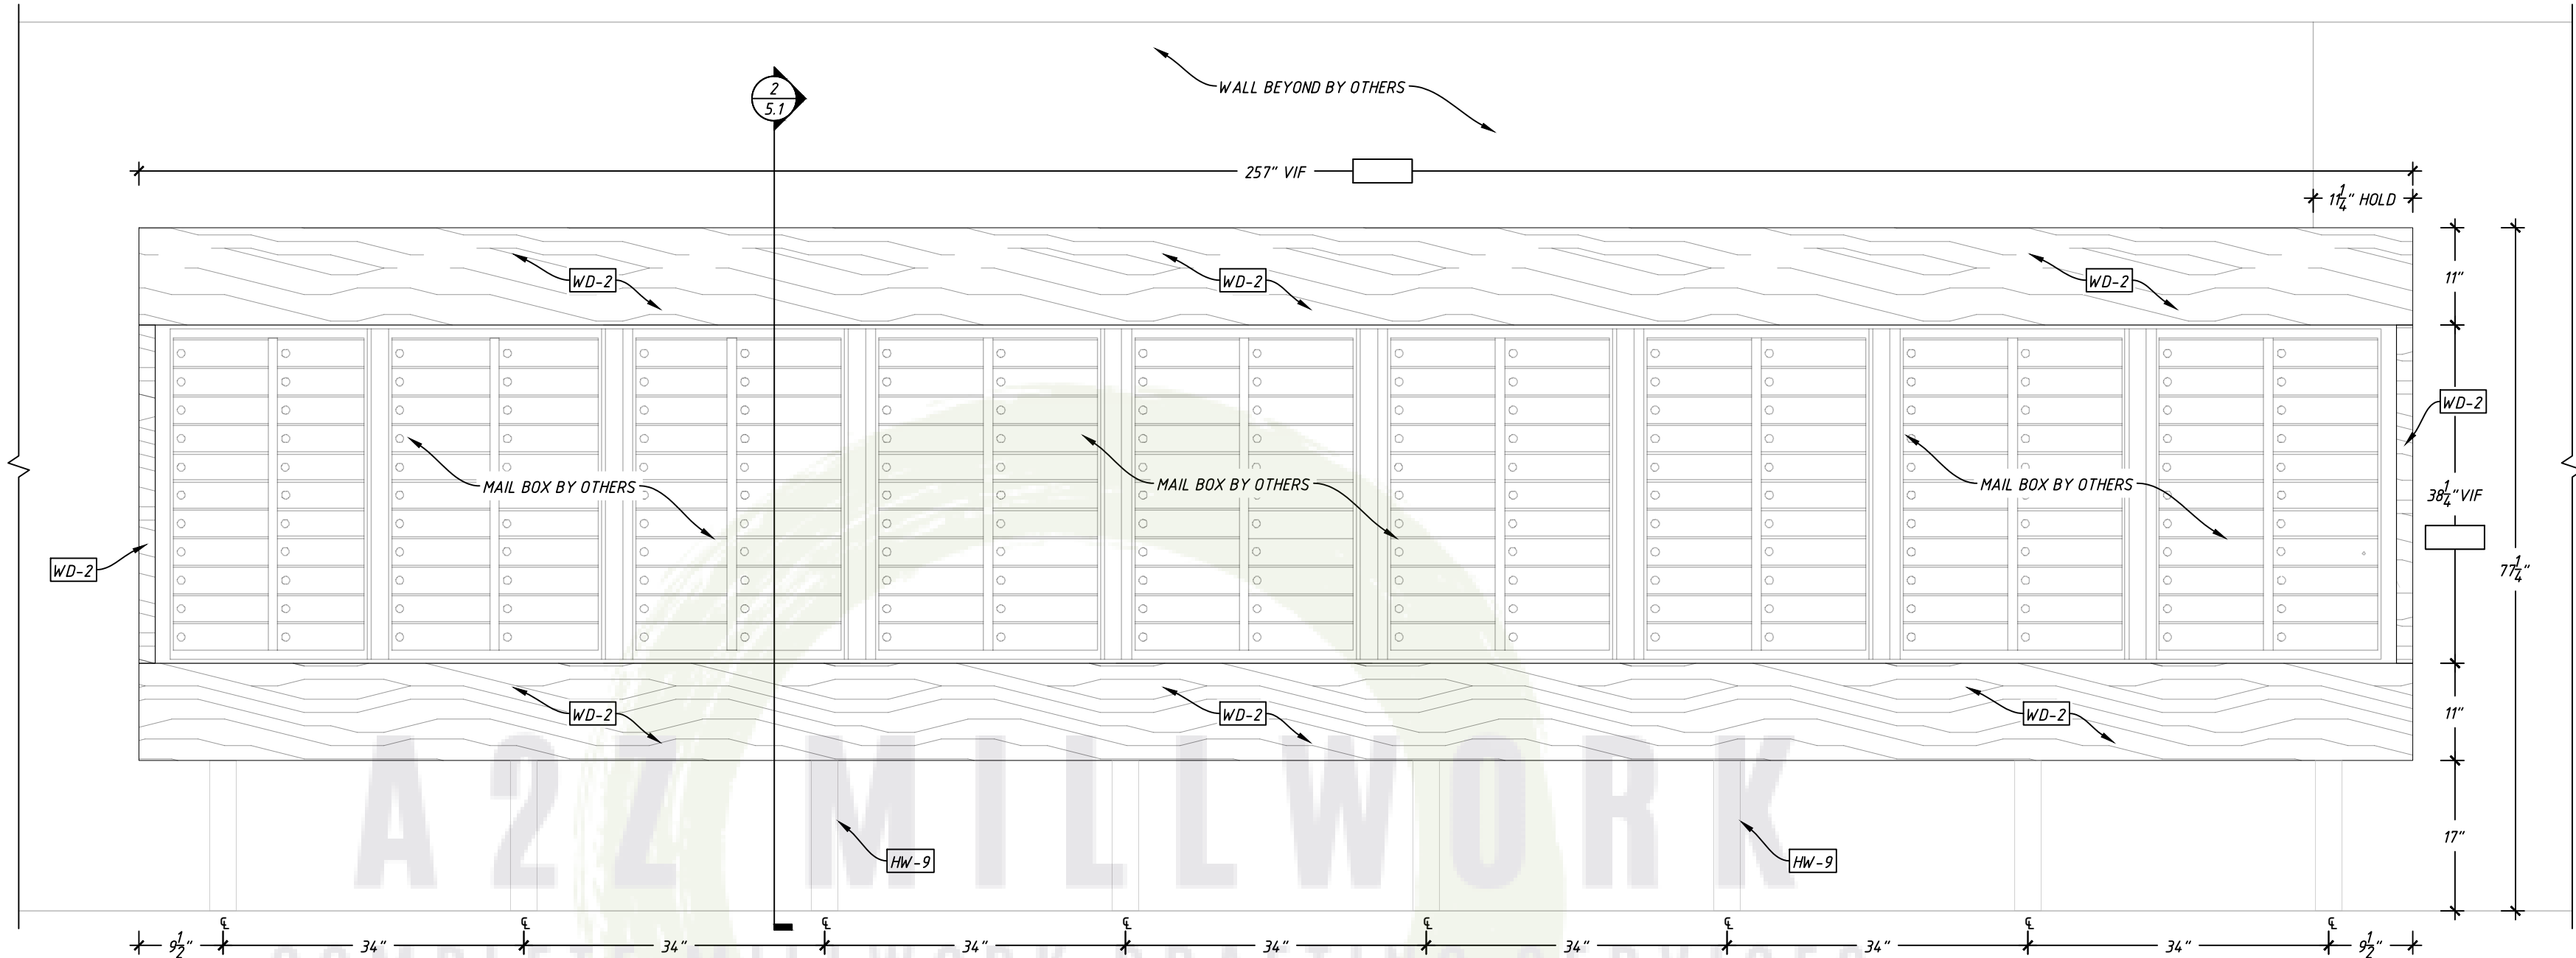

2 MAIL ROOM/LOUNGE 230S - ELEVATION
S.D SCALE: 3/4" = 1'-0"

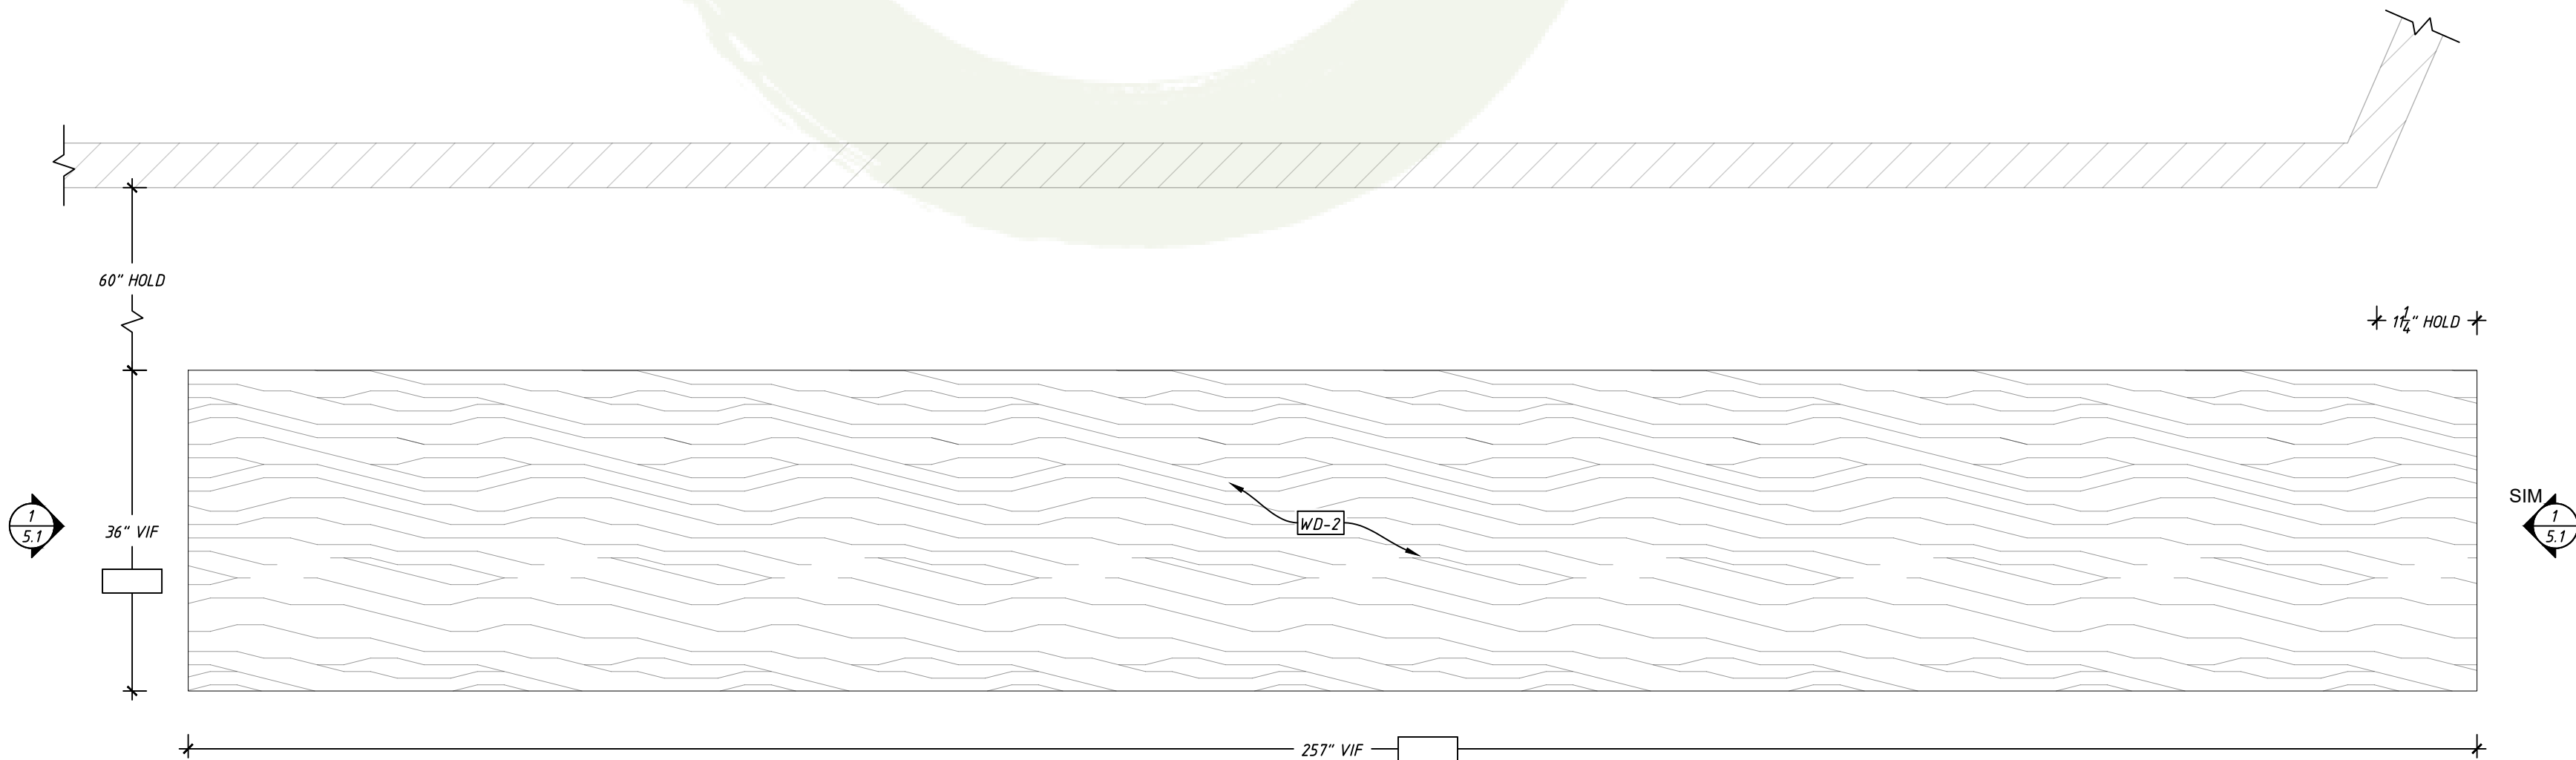

1 MAIL ROOM/LOUNGE 230S - PLAN
S.D SCALE: 3/4" = 1'-0"

MASTER MATERIAL SCHEDULE	
TAG	NOTES:
WD-2	¾" STAINED OAK VENEER PANEL - DARK GREY
HW-9	TABLE LEGS - SYMMETRY HARDWARE - 17" T x 20" W



MANUFACTURER:
A2Z MILLWORK LLC

PROJECT:


REVISIONS

JOB #: 190412
DATE: 10/5/2020
DRAWN BY: A2Z


SHEET:
MAIL ROOM/LOUNGE 230S

SHEET:

5.1

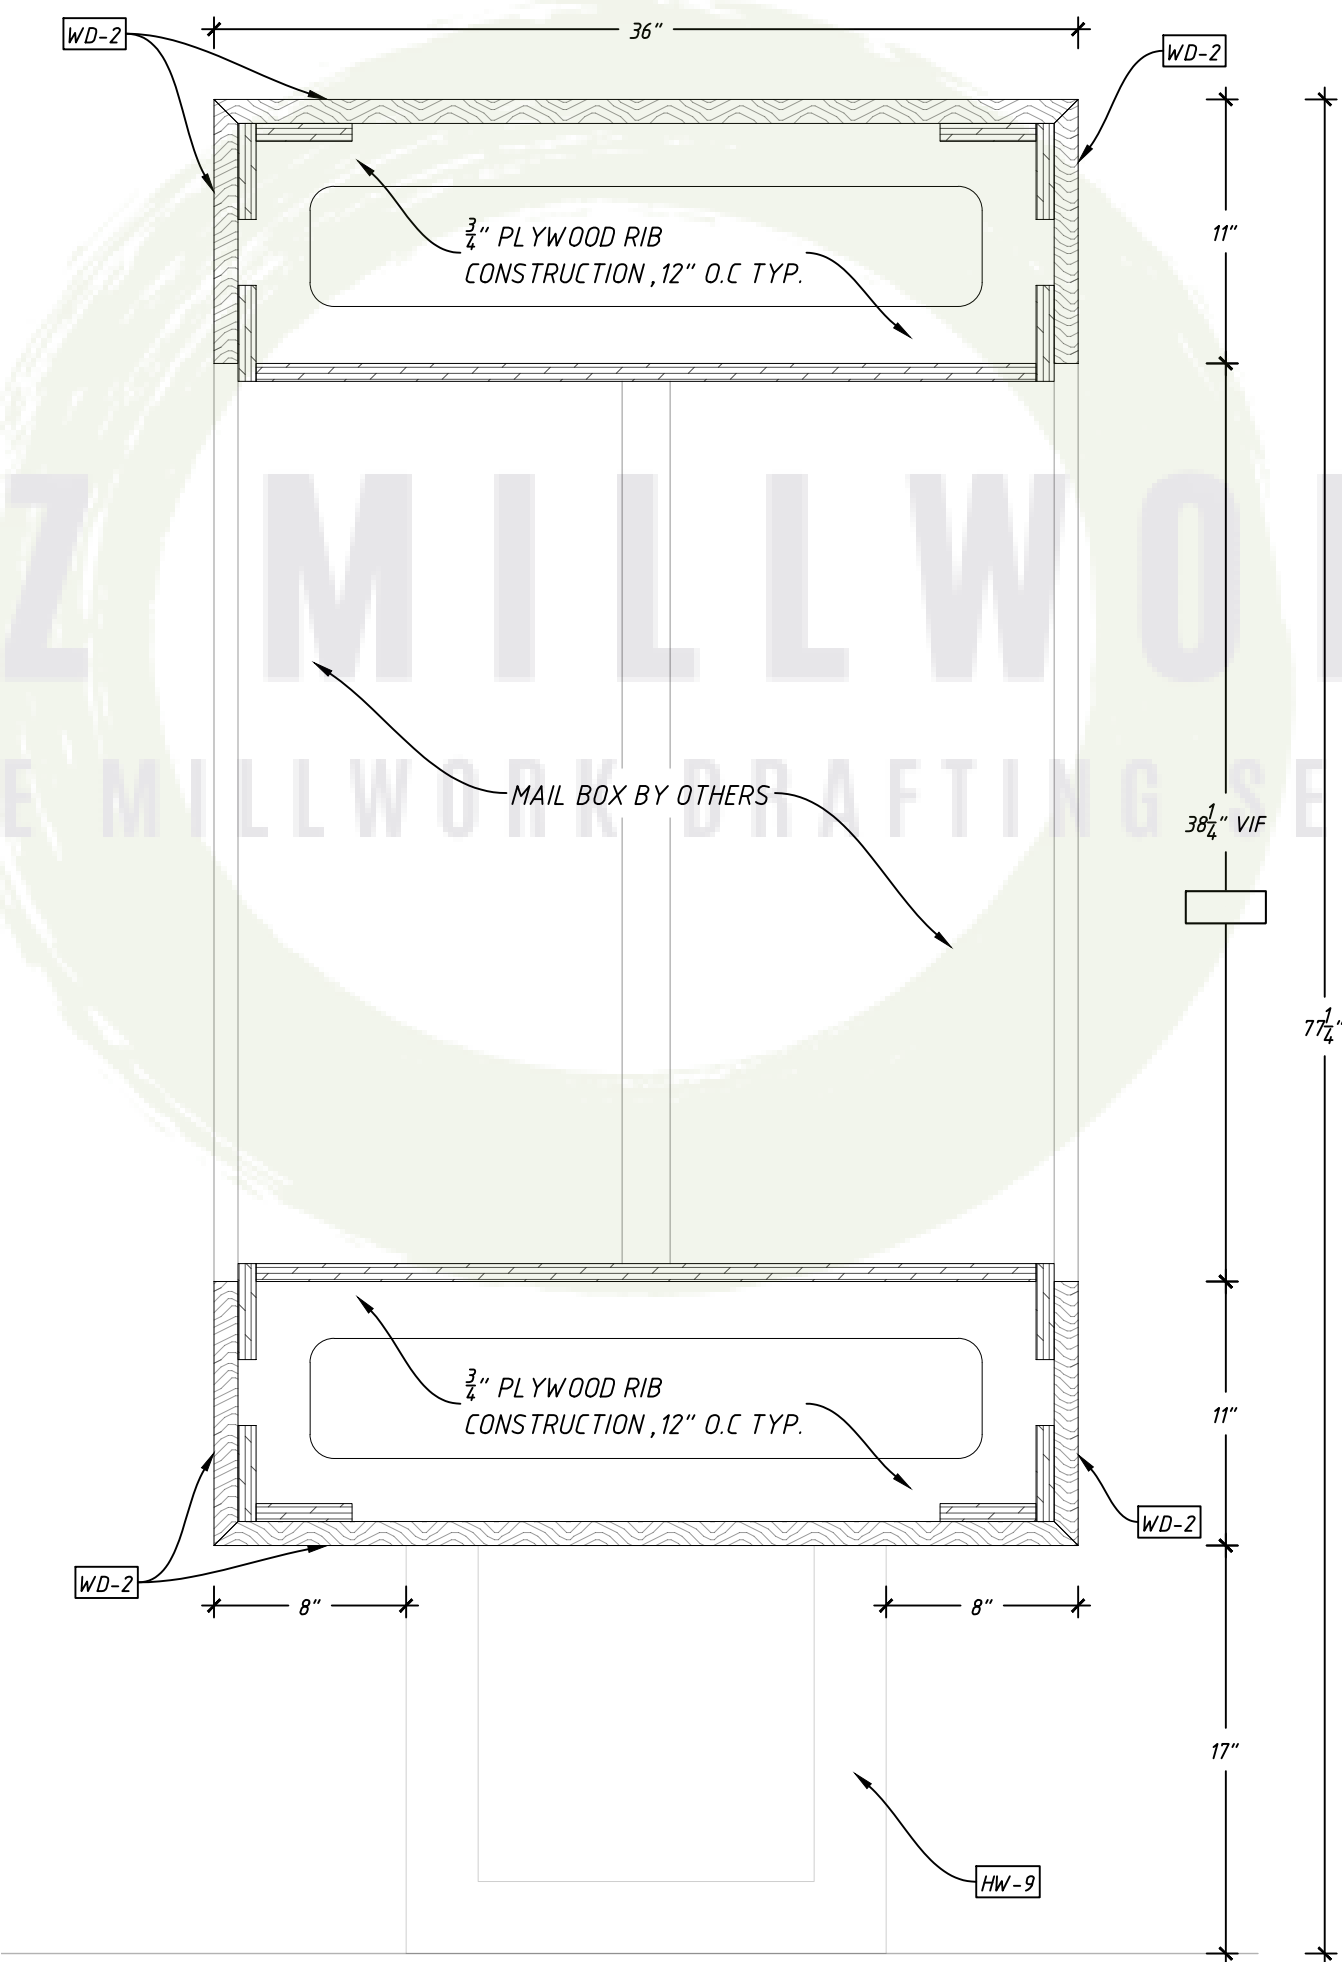

2 SECTION
5.1 SCALE: 1" = 1'-0"

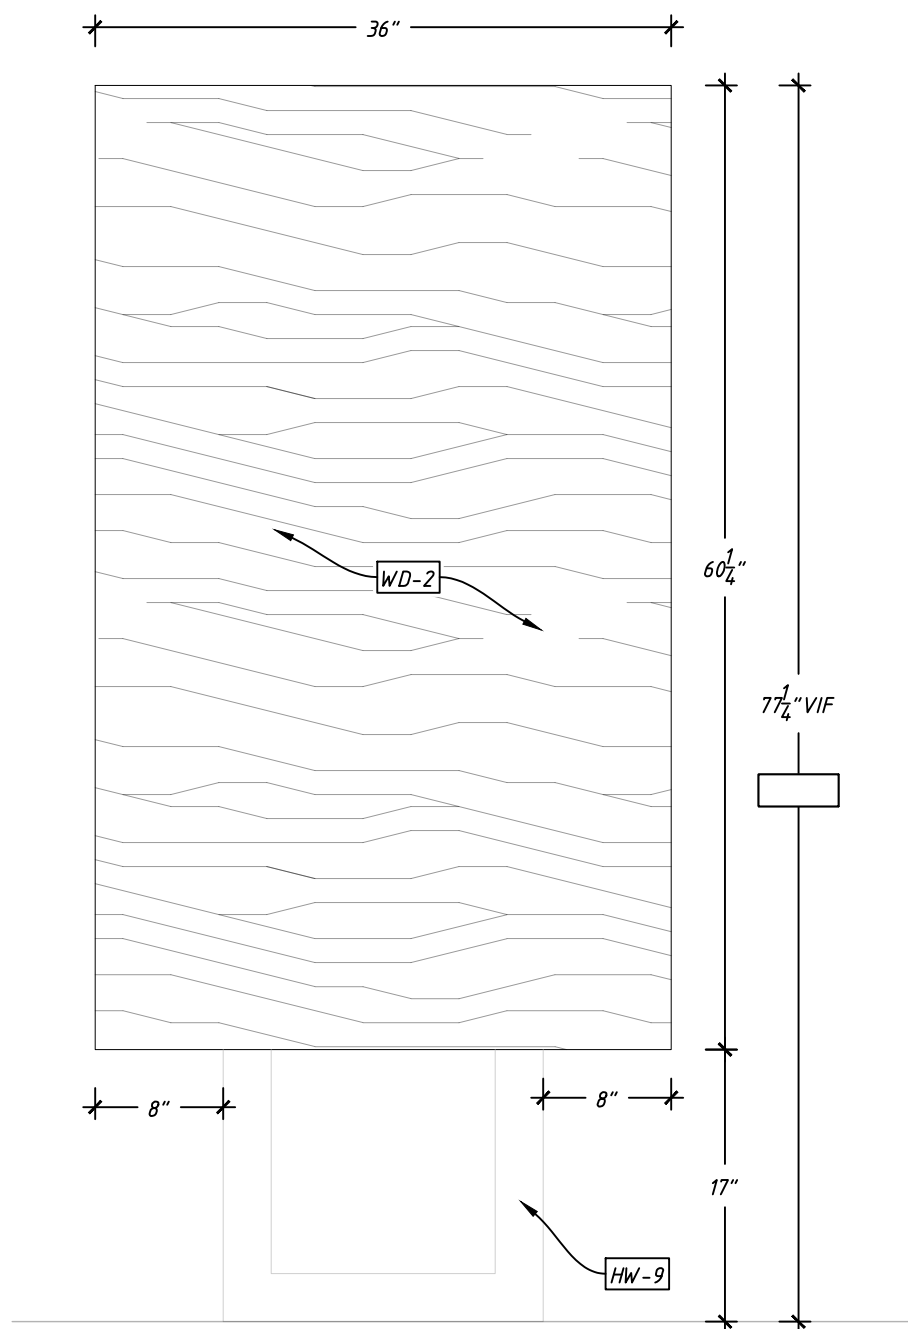

1 MAIL ROOM/LOUNGE 230S - ELEVATION
5.1 SCALE: 1" = 1'-0"

MASTER MATERIAL SCHEDULE	
TAG	NOTES:
WD-1	3/4" SANDED/SATIN FINISHED OSB APPLIED PANEL
HW-11	Z CLIP - STAR HANGER - 400 NZ - 1/4" NYLON PANEL CLIP
HW-10	BLIND DOOR HARDWARE - RICHELIEU - TBD



MANUFACTURER:
A2Z MILLWORK LLC

PROJECT:

REVISIONS

JOB #: 190412


DATE: 10/5/2020

DRAWN BY: A2Z

SHEET:
**ELEVATOR LOBBY AT LOUNGE
(GROUND FLOOR LOBBY)**

SHEET:

6.0

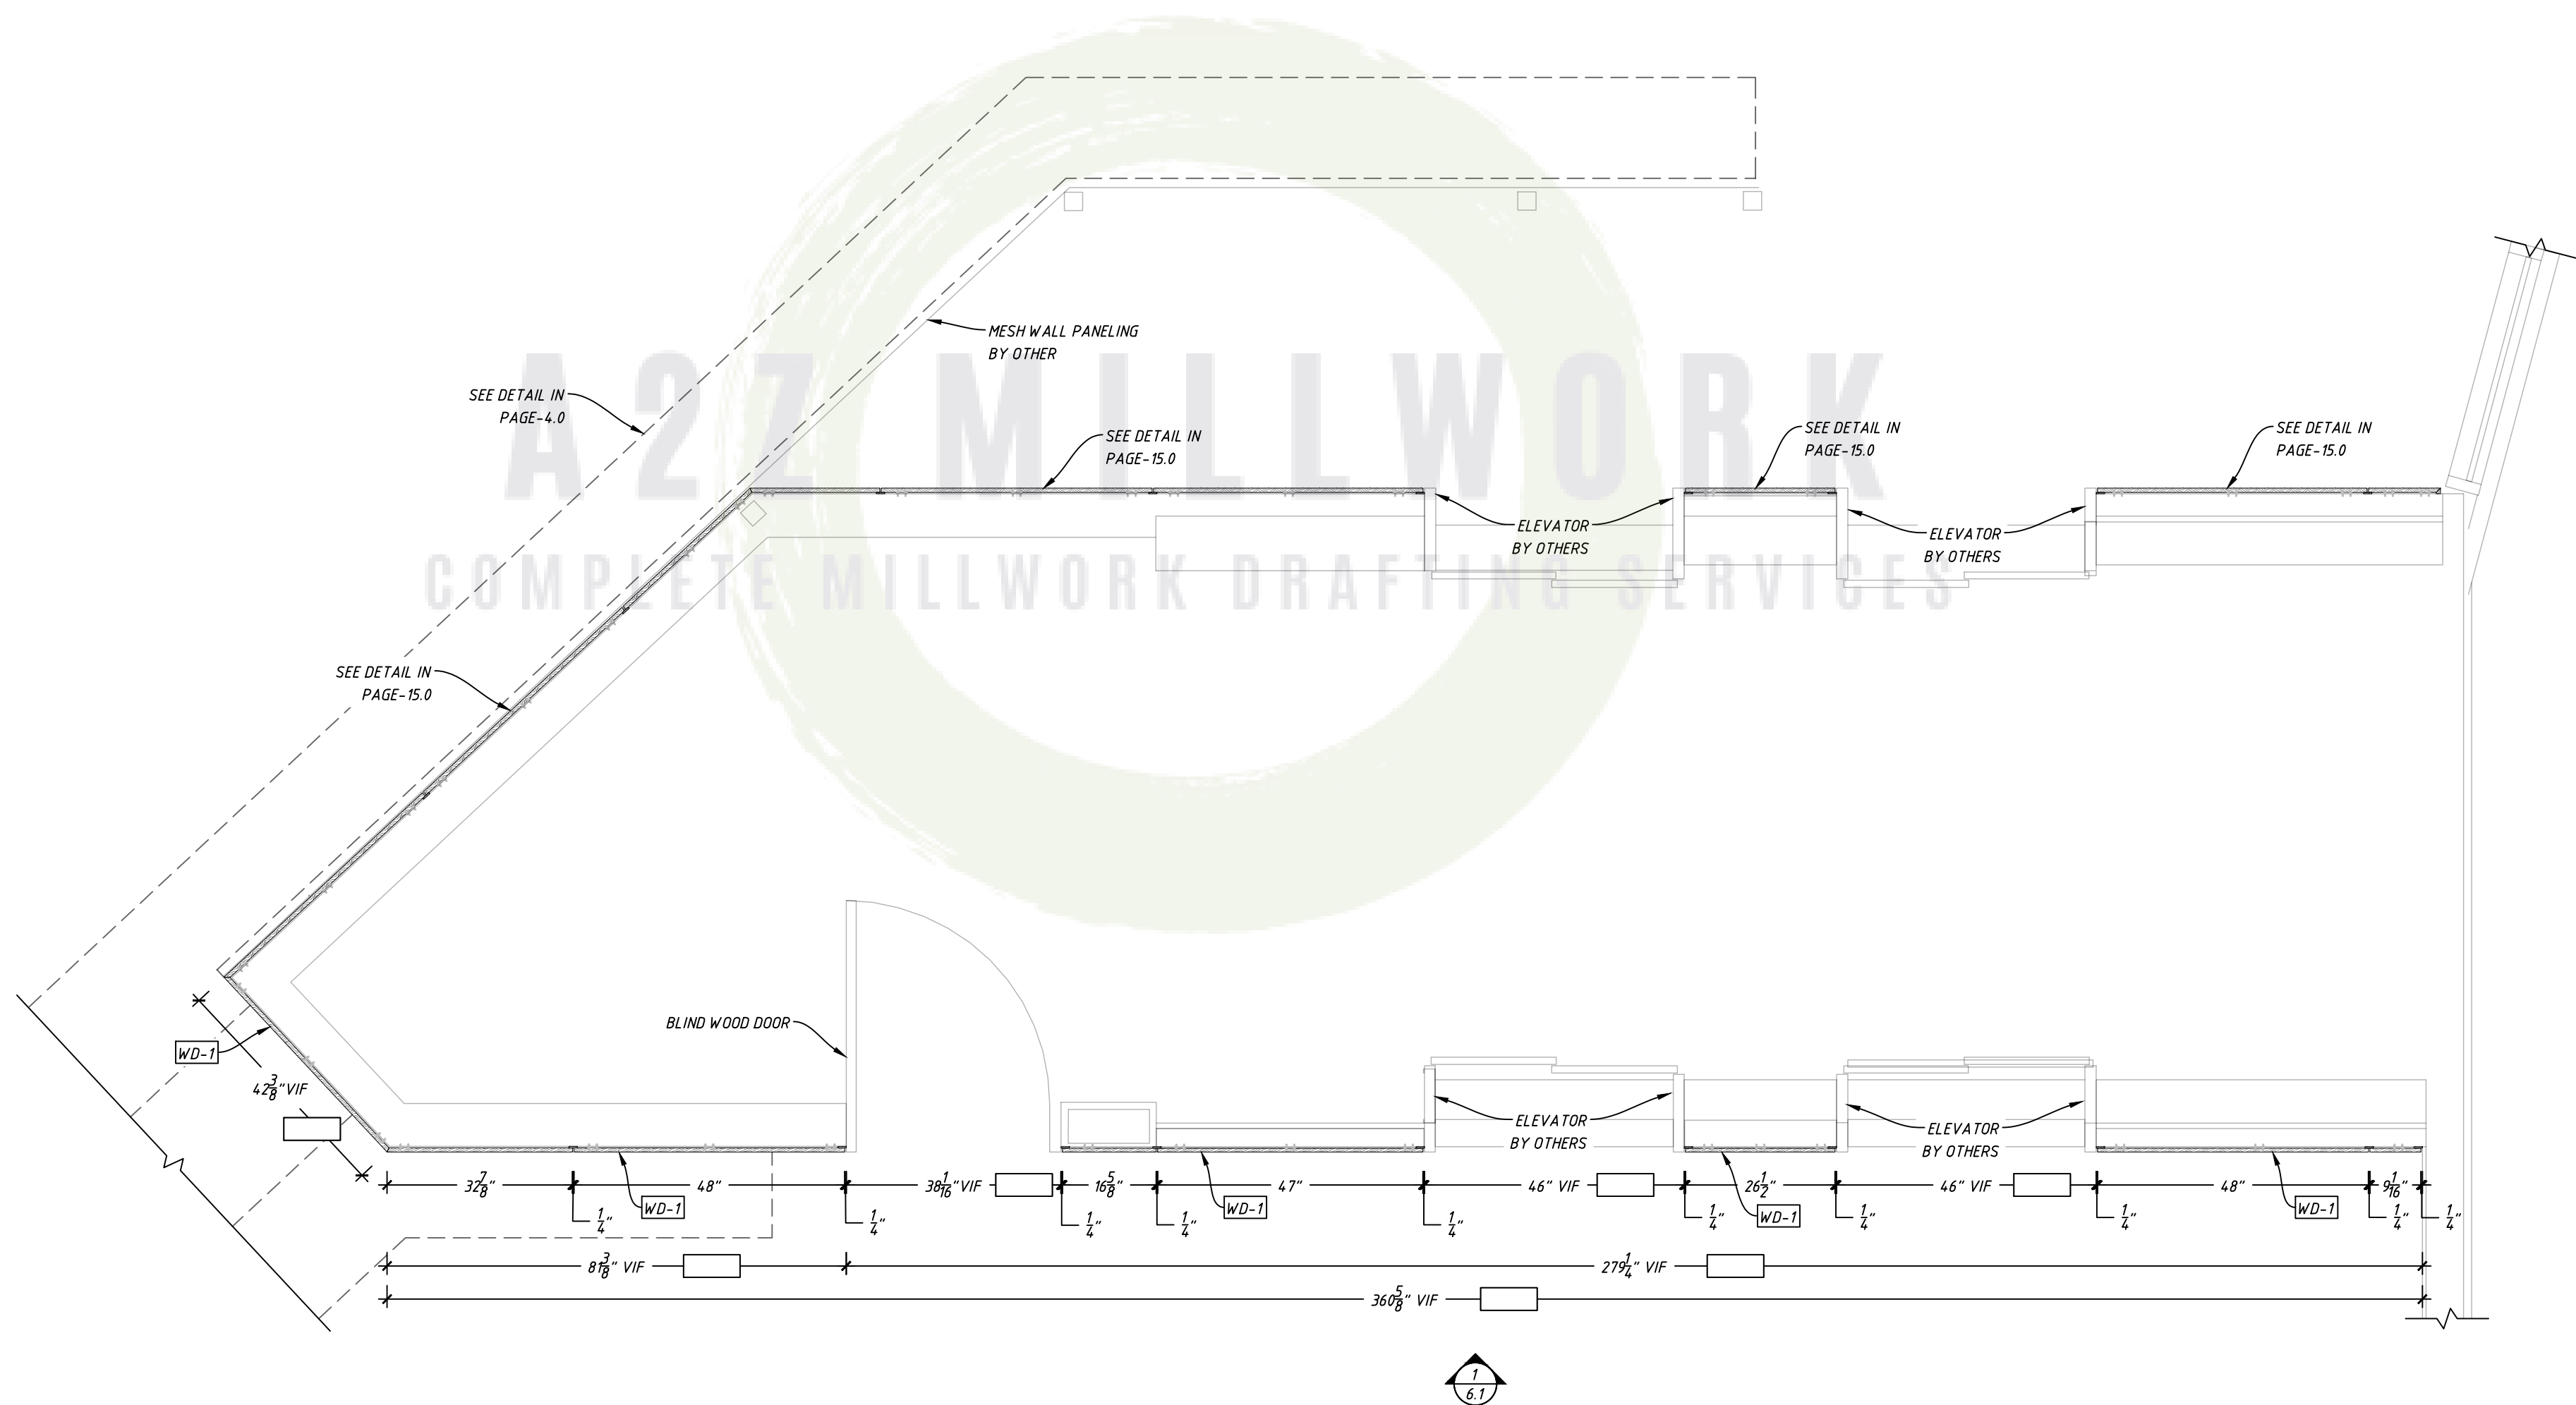

1 ELEVATOR LOBBY AT LOUNGE - PLAN
6.0 SCALE: 1/2" = 1'-0"



5
6.1

1 1/2"

7 15/8"

1 1/4"

FIW-11

DRYWALL BY OTHER.

FIW-11

WD-1


10 2 1/2" VIF

8 7/8"

FIW-11

2 SECTION


6.1 SCALE: 1 1/2" = 1'-0"

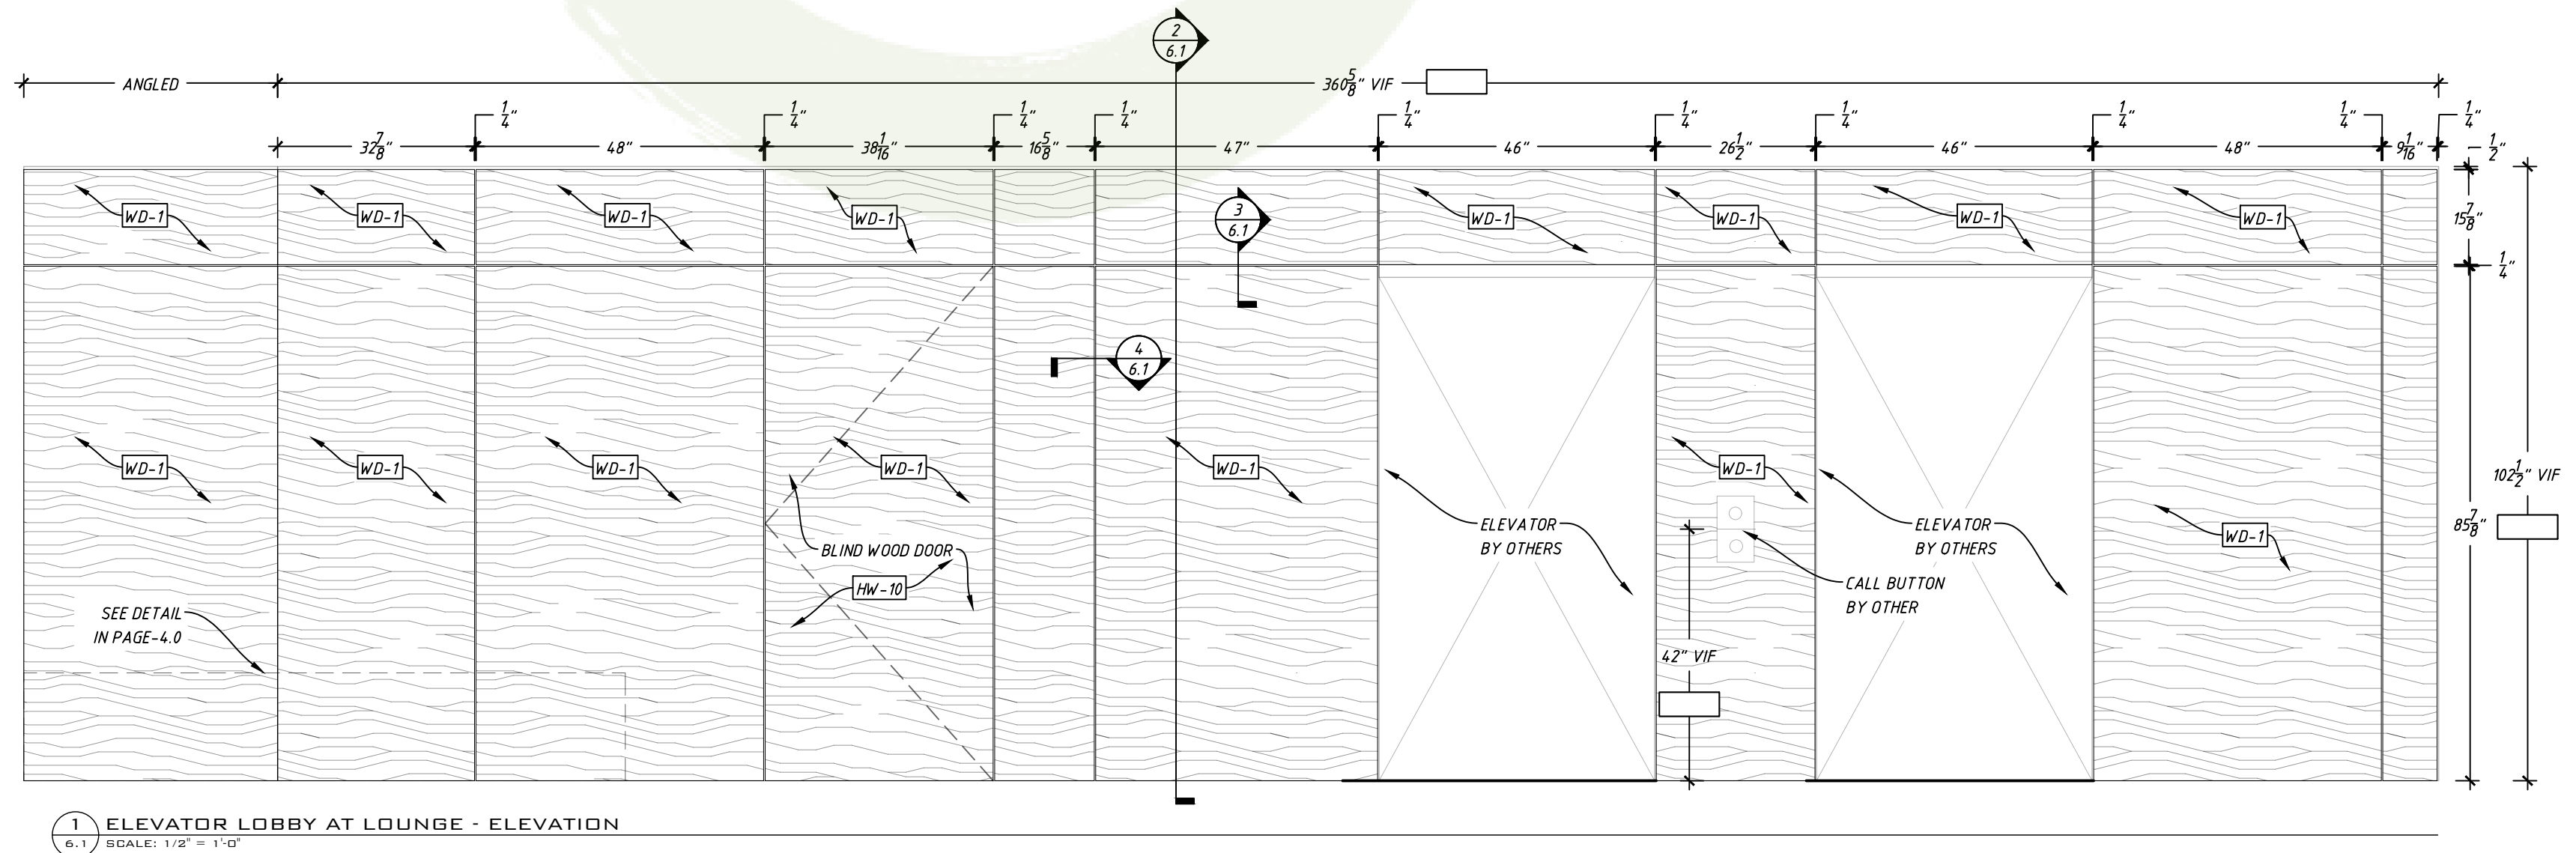


SHEET:

MASTER MATERIAL SCHEDULE	
TAG	NOTES:
WD-3	3/4" STAINED WOOD VENEER PANEL - TBD
WP-1	1/4" CORK BOARD
PL-2	LAMINART - SMOKED CHARCOAL BURLAP
HW-2	DRAWER PULL - DOUG MOCKETT - DP269A - BLACK
HW-11	Z CLIP - STAR HANGER - 400 NZ - 1/4" NYLON PANEL CLIP

PL-2 CABINET CONSTRUCTION SHEDULE		
PART	TYPE	DESCRIPTION
CABINET DOOR	PARTICLE CORE	PLAM-2
CABINET BOX	PARTICLE CORE	3/4" BLACK MELAMINE
CABINET BACK	PARTICLE CORE	1/2" BLACK MELAMINE
DRAWER BOX	PARTICLE CORE	5/8" BLACK MELAMINE
DRAWER BOTTOM	PARTICLE CORE	1/2" BLACK MELAMINE
CABINET HINGE	BLUM 110° 71B3590	FULL OVERLAY
DRAWER SLIDE	BLUM TANDEM 563H	UNDERMOUNT
EXPOSED EDGEBANDING	.5MM	PLAM-2
SEMI EXPOSED EDGEBANDING	.5MM	BLACK PVC
ALL CABINET JOINTS GLUED AND DOWLED		

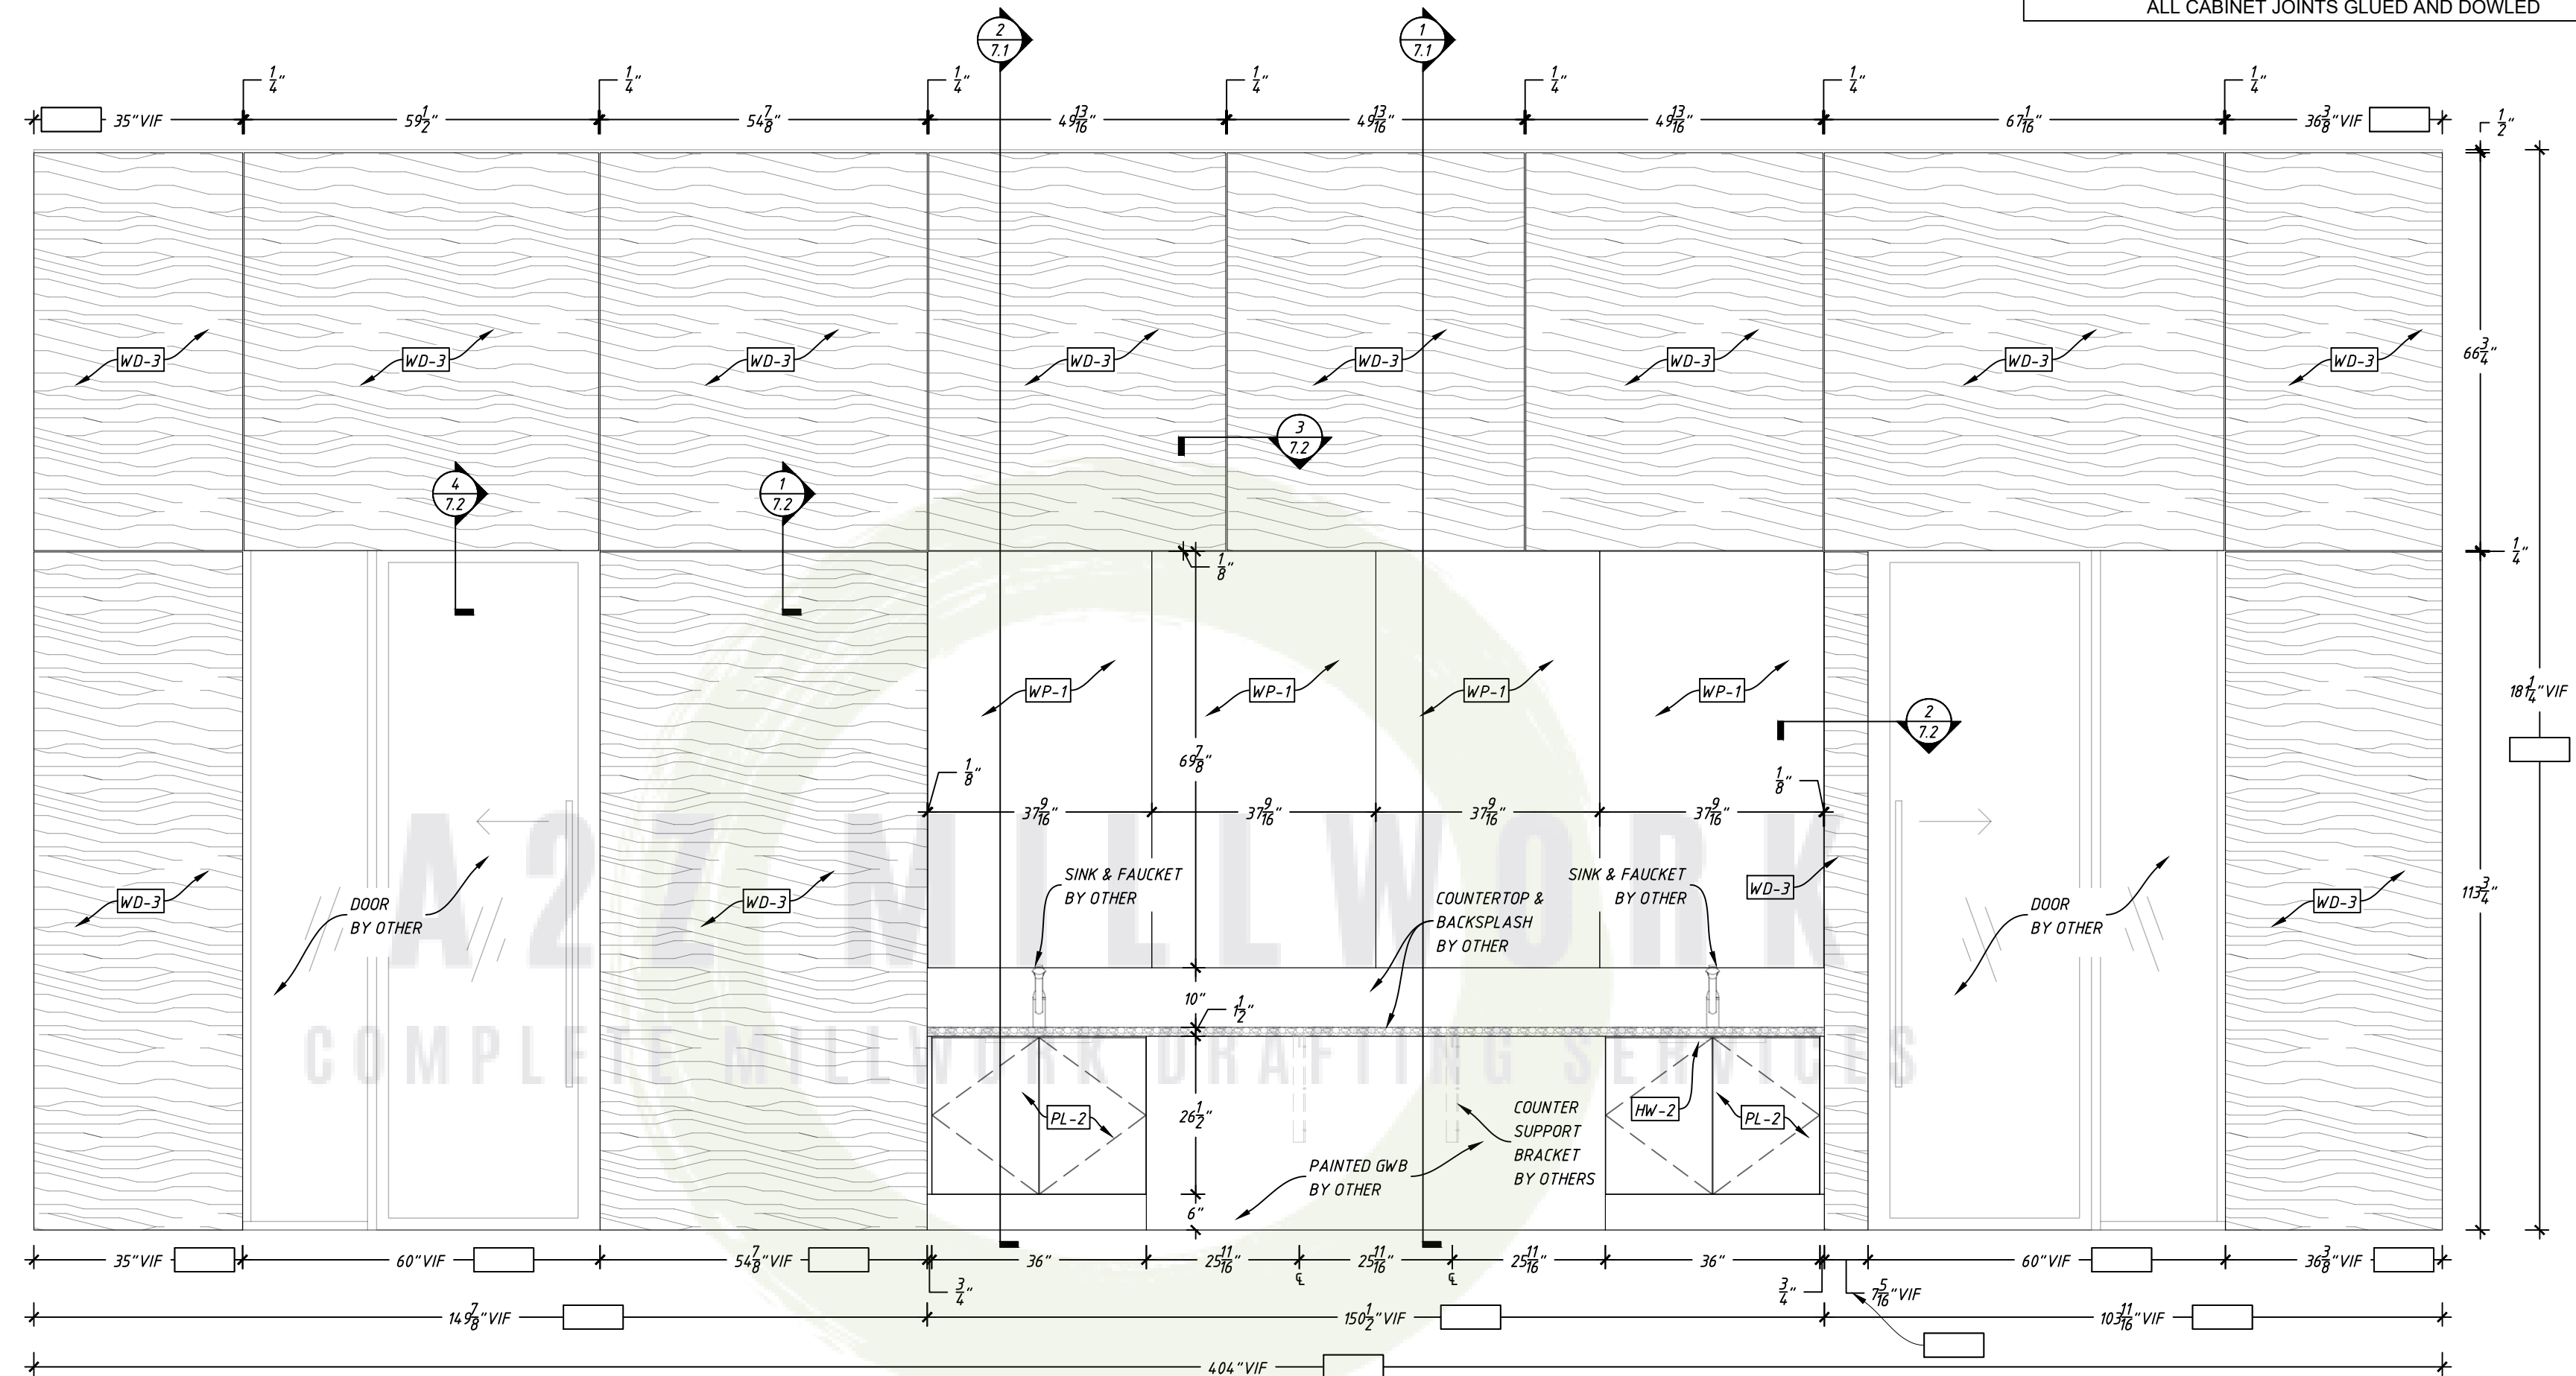



1 MAKER SPACE 231S - ELEVATION
7.0 SCALE: 1/2" = 1'-0"

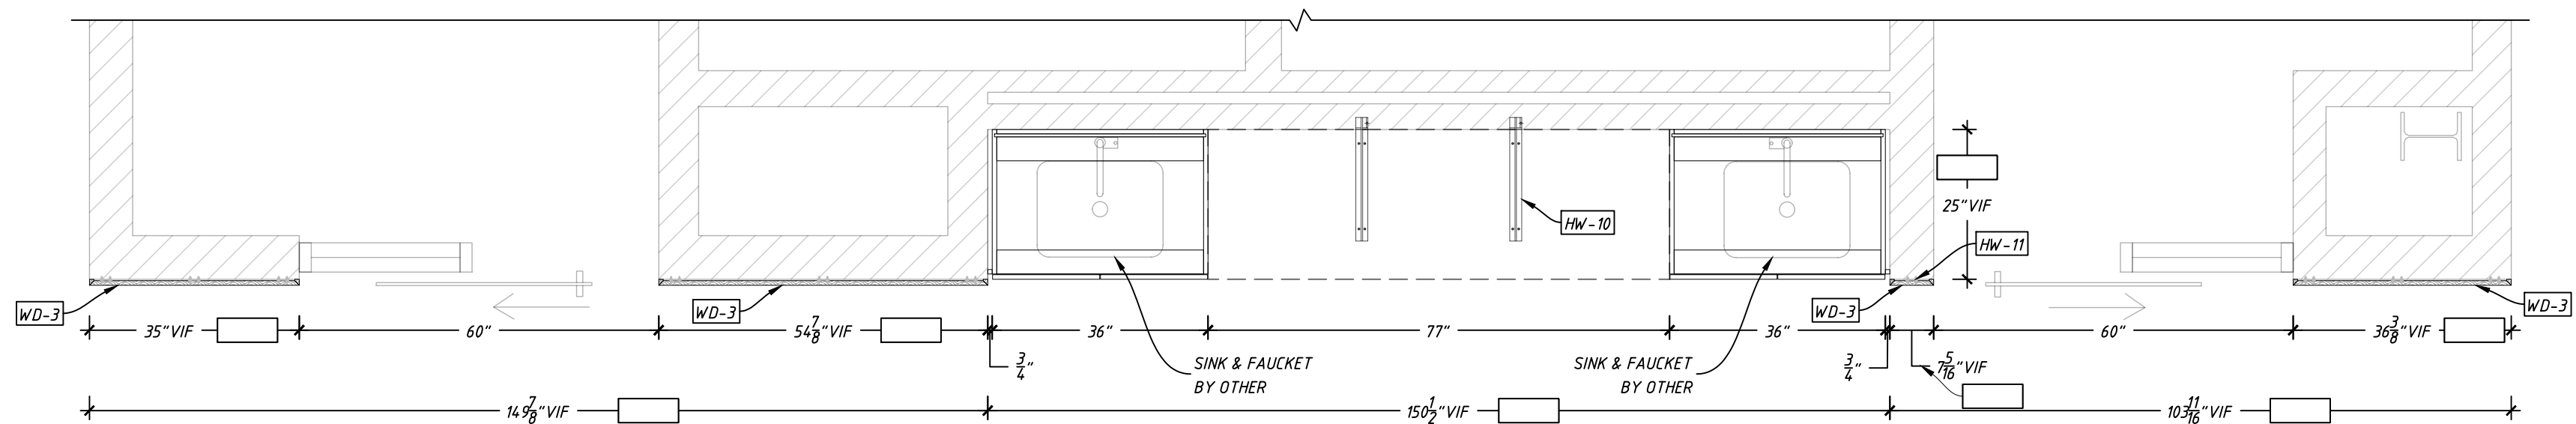

1 MAKER SPACE 231S - PLAN
7.0 SCALE: 1/2" = 1'-0"

PL-2 CABINET CONSTRUCTION SCHEDULE		
PART	TYPE	DESCRIPTION
CABINET DOOR	PARTICLE CORE	PLAM-2
CABINET BOX	PARTICLE CORE	3/4" BLACK MELAMINE
CABINET BACK	PARTICLE CORE	1/2" BLACK MELAMINE
DRAWER BOX	PARTICLE CORE	5/8" BLACK MELAMINE
DRAWER BOTTOM	PARTICLE CORE	1/2" BLACK MELAMINE
CABINET HINGE	BLUM 110° 71B3590	FULL OVERLAY
DRAWER SLIDE	BLUM TANDEM 563H	UNDERMOUNT
EXPOSED EDGEBANDING	.5MM	PLAM-2
SEMI EXPOSED EDGEBANDING	.5MM	BLACK PVC
ALL CABINET JOINTS GLUED AND DOWLED		

MASTER MATERIAL SCHEDULE	
TAG	NOTES:
WD-3	3/4" STAINED WOOD VENEER PANEL - TBD
WP-1	1/4" CORK BOARD
PL-2	LAMINART - SMOKED CHARCOAL BURLAP
HW-2	DRAWER PULL - DOUG MOCKETT - DP269A - BLACK
HW-11	Z CLIP - STAR HANGER - 400 NZ - 1/4" NYLON PANEL CLIP

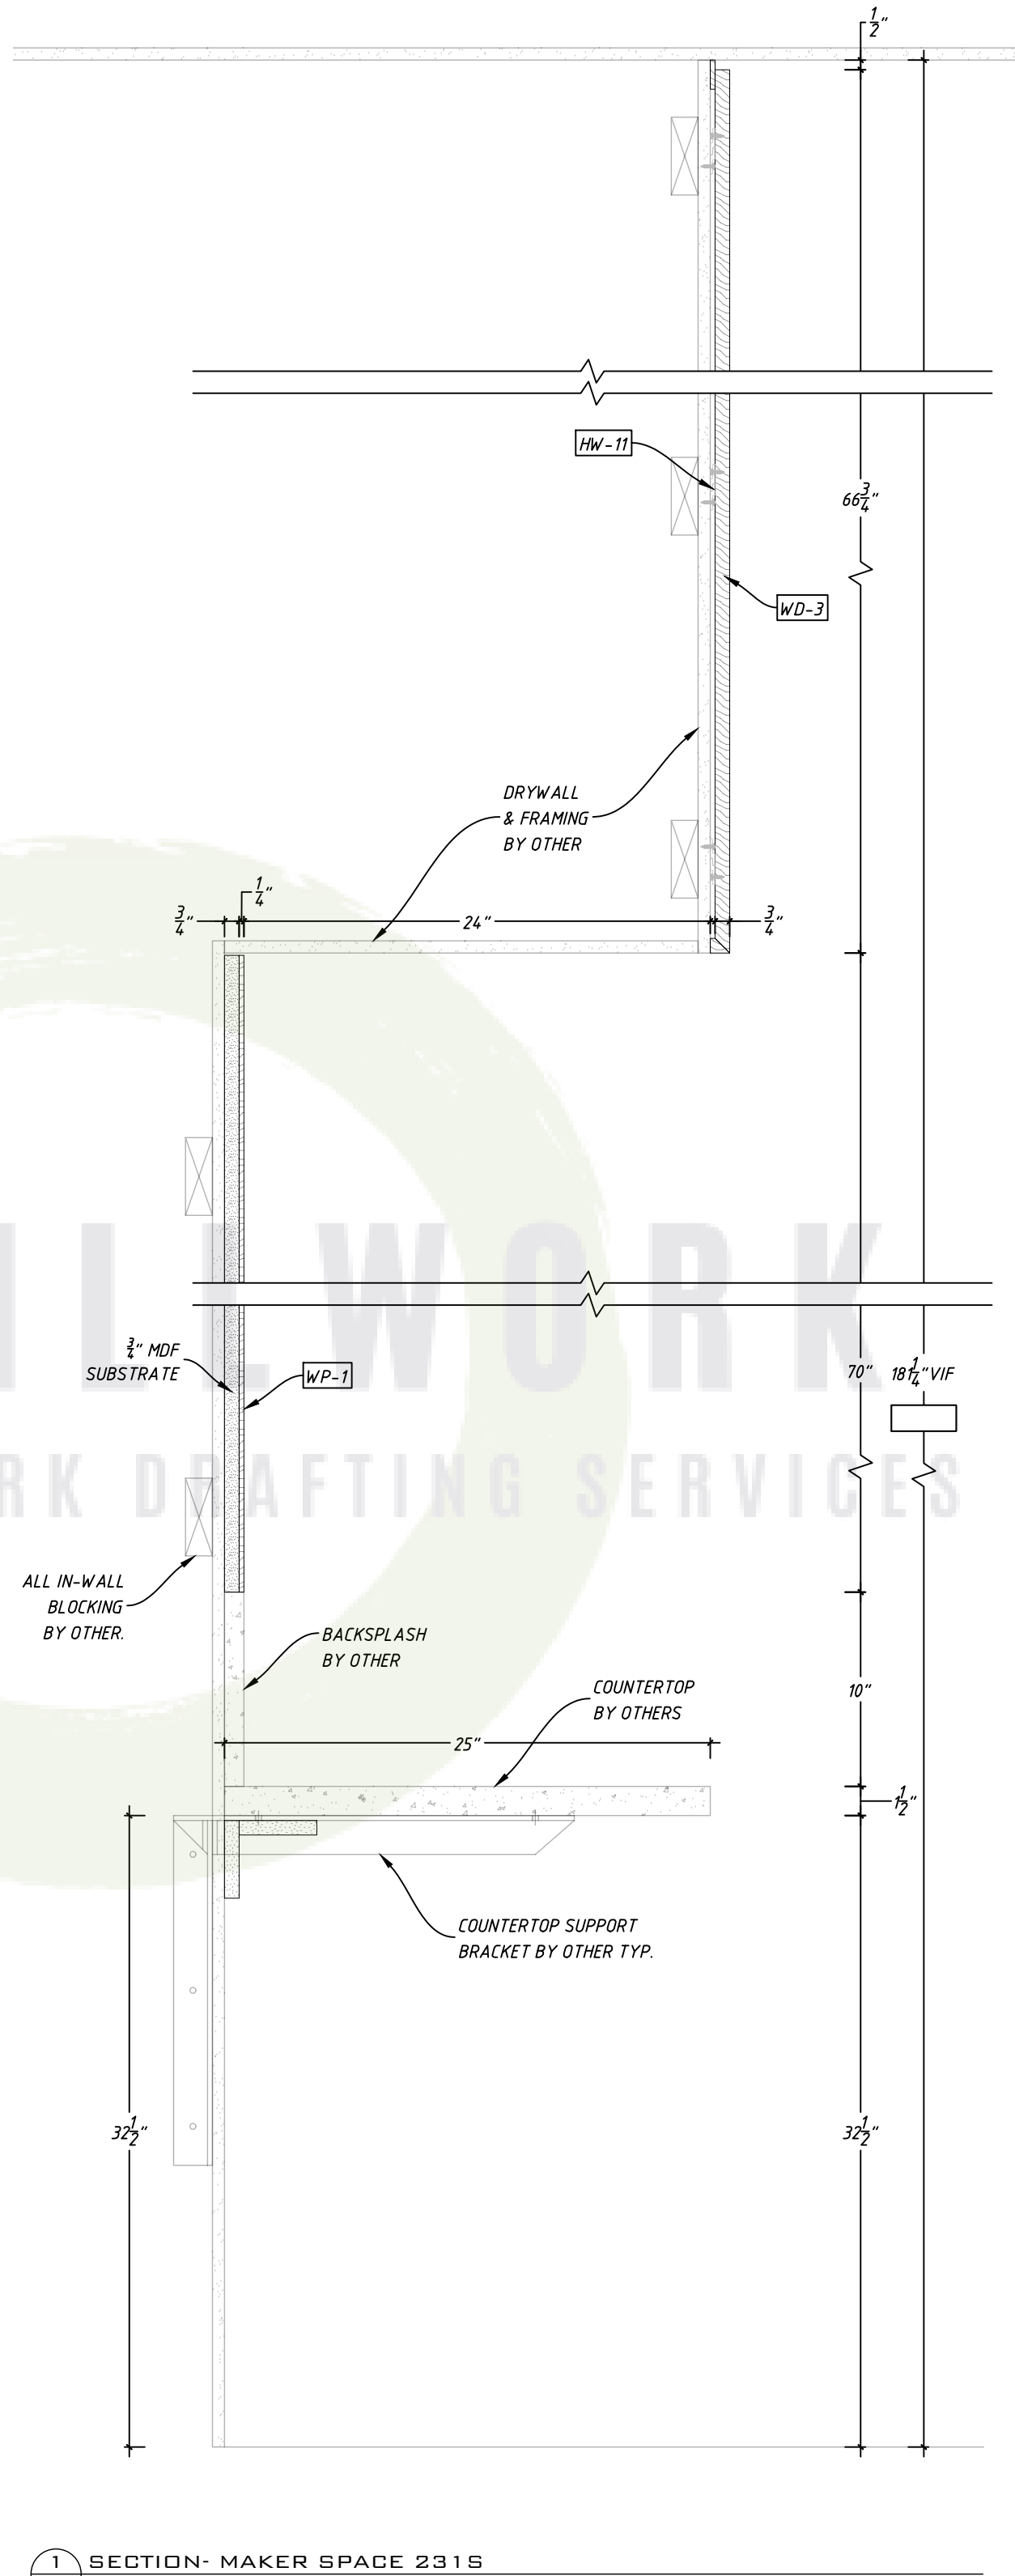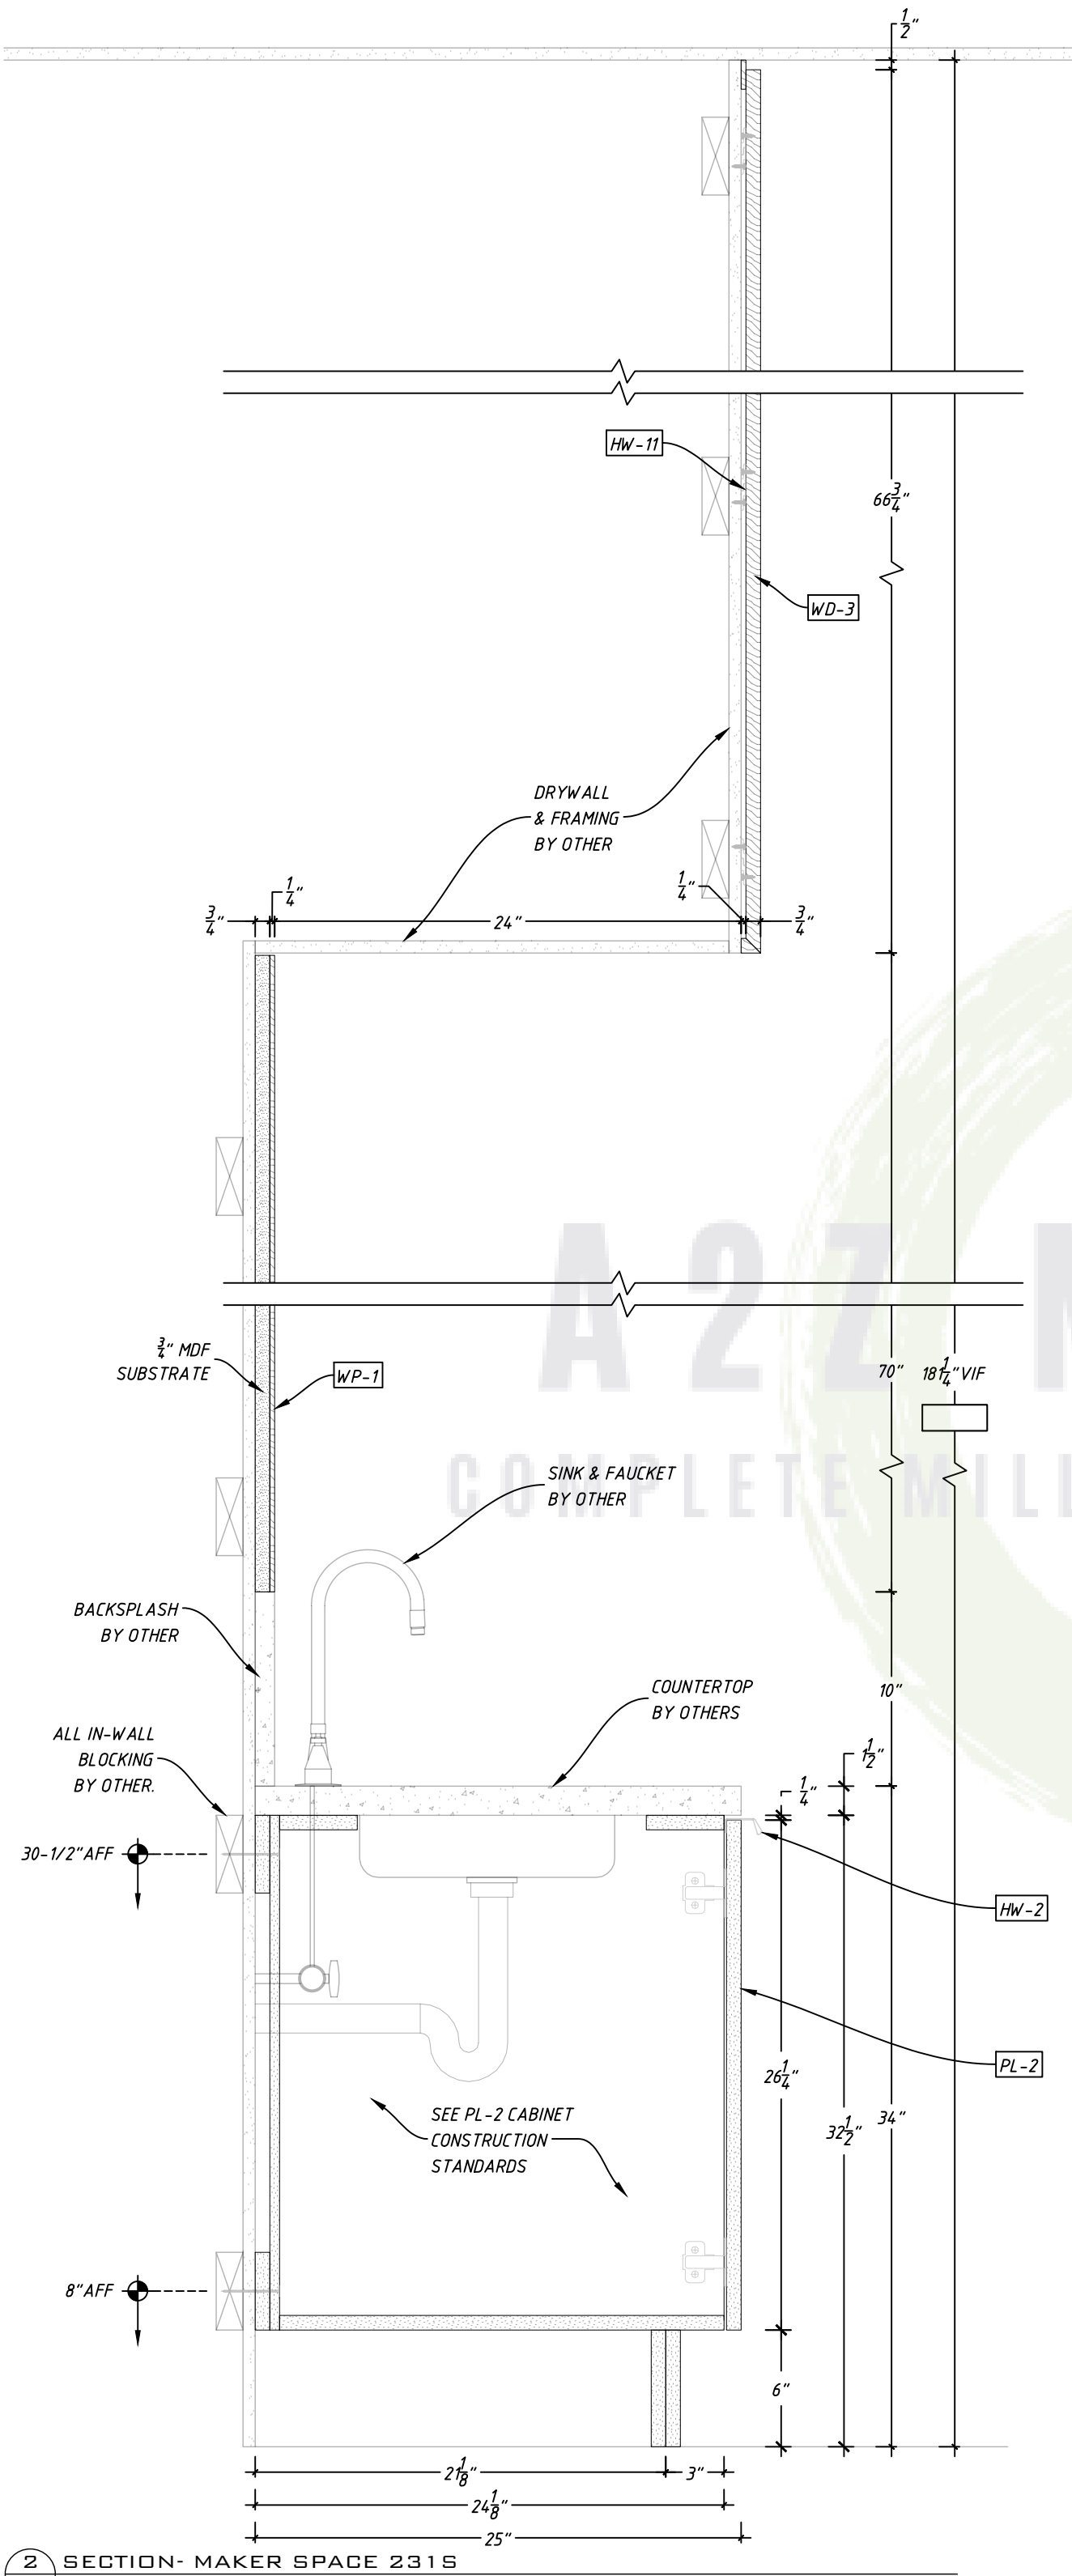

MASTER MATERIAL SCHEDULE	
TAG	NOTES:
WD-3	3/4" STAINED WOOD VENEER PANEL - TBD
WP-1	1/4" CORK BOARD
PL-2	LAMINART - SMOKED CHARCOAL BURLAP
HW-2	DRAWER PULL - DOUG MOCKETT - DP269A - BLACK
HW-11	Z CLIP - STAR HANGER - 400 NZ - 1/4" NYLON PANEL CLIP

PL-2 CABINET CONSTRUCTION SHEDULE		
PART	TYPE	DESCRIPTION
CABINET DOOR	PARTICLE CORE	PLAM-2
CABINET BOX	PARTICLE CORE	3/4" BLACK MELAMINE
CABINET BACK	PARTICLE CORE	1/2" BLACK MELAMINE
DRAWER BOX	PARTICLE CORE	5/8" BLACK MELAMINE
DRAWER BOTTOM	PARTICLE CORE	1/2" BLACK MELAMINE
CABINET HINGE	BLUM 110° 71B3590	FULL OVERLAY
DRAWER SLIDE	BLUM TANDEM 563H	UNDERMOUNT
EXPOSED EDGEBANDING	.5MM	PLAM-2
SEMI EXPOSED EDGEBANDING	.5MM	BLACK PVC
ALL CABINET JOINTS GLUED AND DOWLED		

MANUFACTURER:

A2Z MILLWORK LLC

PROJECT:

REVISIONS


JOB #: 190412
DATE: 10/5/2020
DRAWN BY: A2Z

SHEET:

MAKER SPACE
231S

SHEET:

7.2

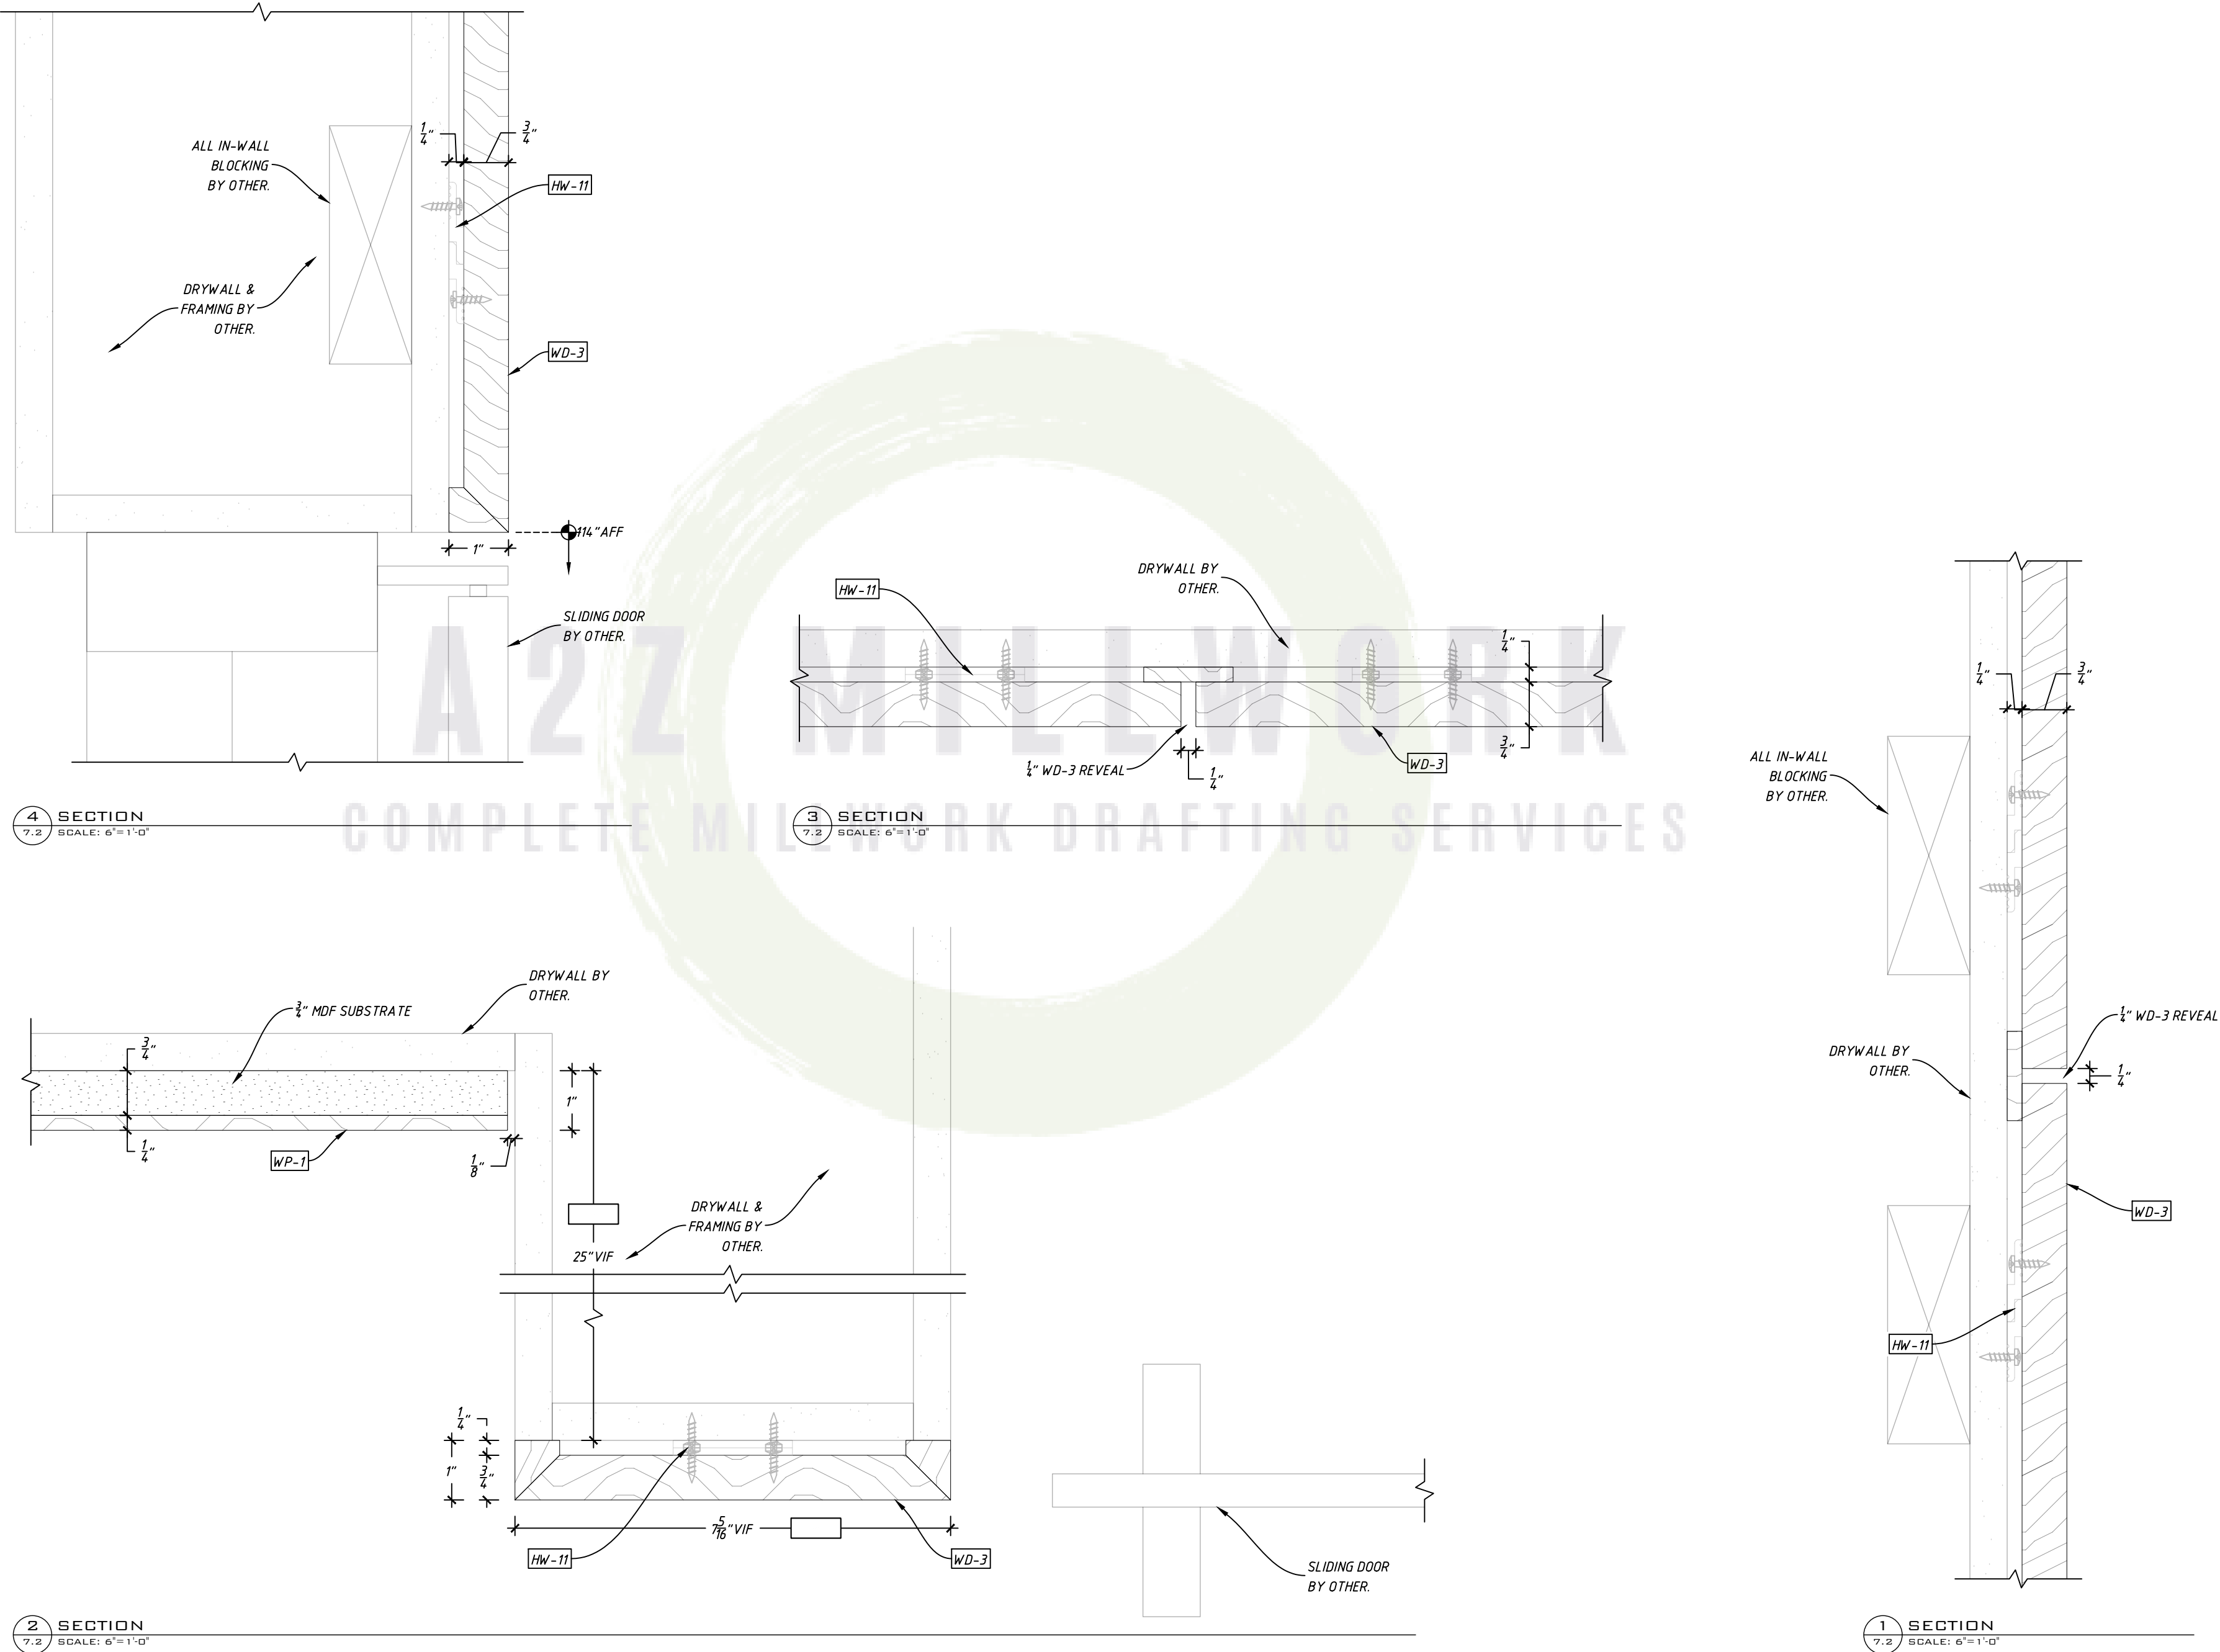

MASTER MATERIAL SCHEDULE	
TAG	NOTES:
WP-1	1/4" CORK BOARD
PL-2	LAMINART - SMOKED CHARCOAL BURLAP
TR-1	3/4"X3" SOLID NOSING - PAINTED BLACK
HW-2	DRAWER PULL - DOUG MOCKETT - DP269A - BLACK
HW-5	HD FLOATING SHELF BRACKET - AKSEL - 58"L
HW-12	DOOR LOCK - RICHELIEU LOC807342014A

PL-2 CABINET CONSTRUCTION SHEDULE		
PART	TYPE	DESCRIPTION
CABINET DOOR	PARTICLE CORE	PLAM-2
CABINET BOX	PARTICLE CORE	3/4" BLACK MELAMINE
CABINET BACK	PARTICLE CORE	1/2" BLACK MELAMINE
DRAWER BOX	PARTICLE CORE	5/8" BLACK MELAMINE
DRAWER BOTTOM	PARTICLE CORE	1/2" BLACK MELAMINE
CABINET HINGE	BLUM 110° 71B3590	FULL OVERLAY
DRAWER SLIDE	BLUM TANDEM 563H	UNDERMOUNT
EXPOSED EDGEBANDING	.5MM	PLAM-2
SEMI EXPOSED EDGEBANDING	.5MM	BLACK PVC
ALL CABINET JOINTS GLUED AND DOWLED		



MANUFACTURER:
A2Z MILLWORK LLC

PROJECT:

REVISIONS



JOB #: 190412
DATE: 10/5/2020
DRAWN BY: A2Z

SHEET:

WORK PODS
232S

SHEET:

8.0

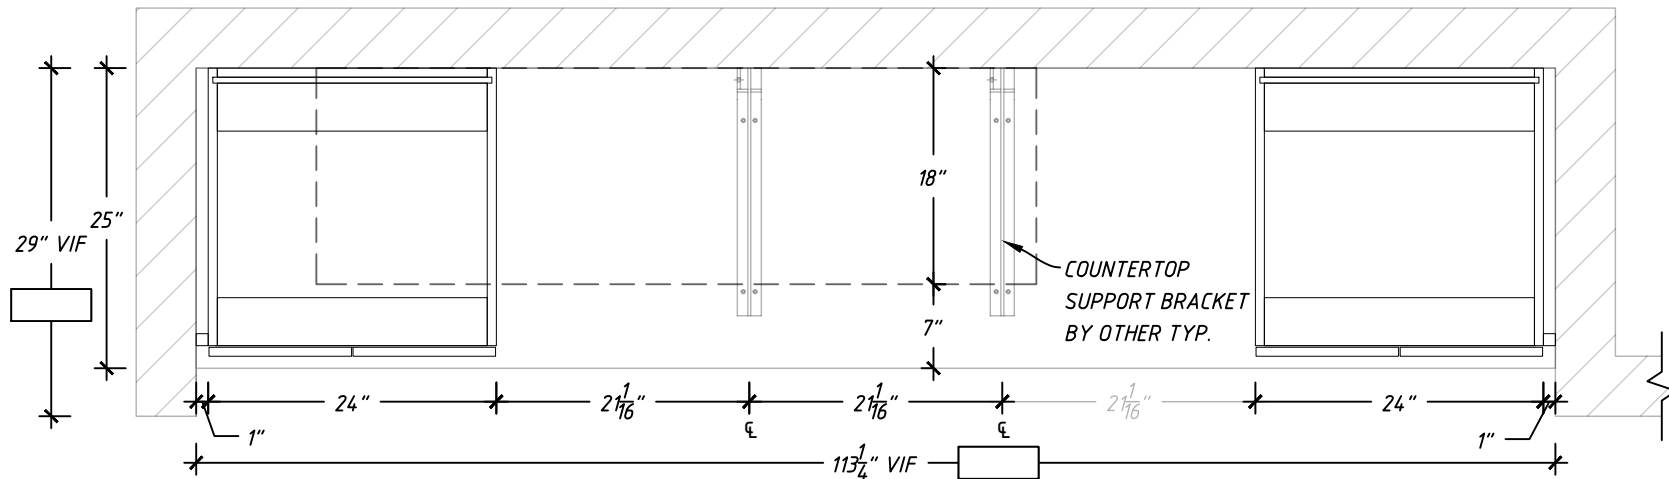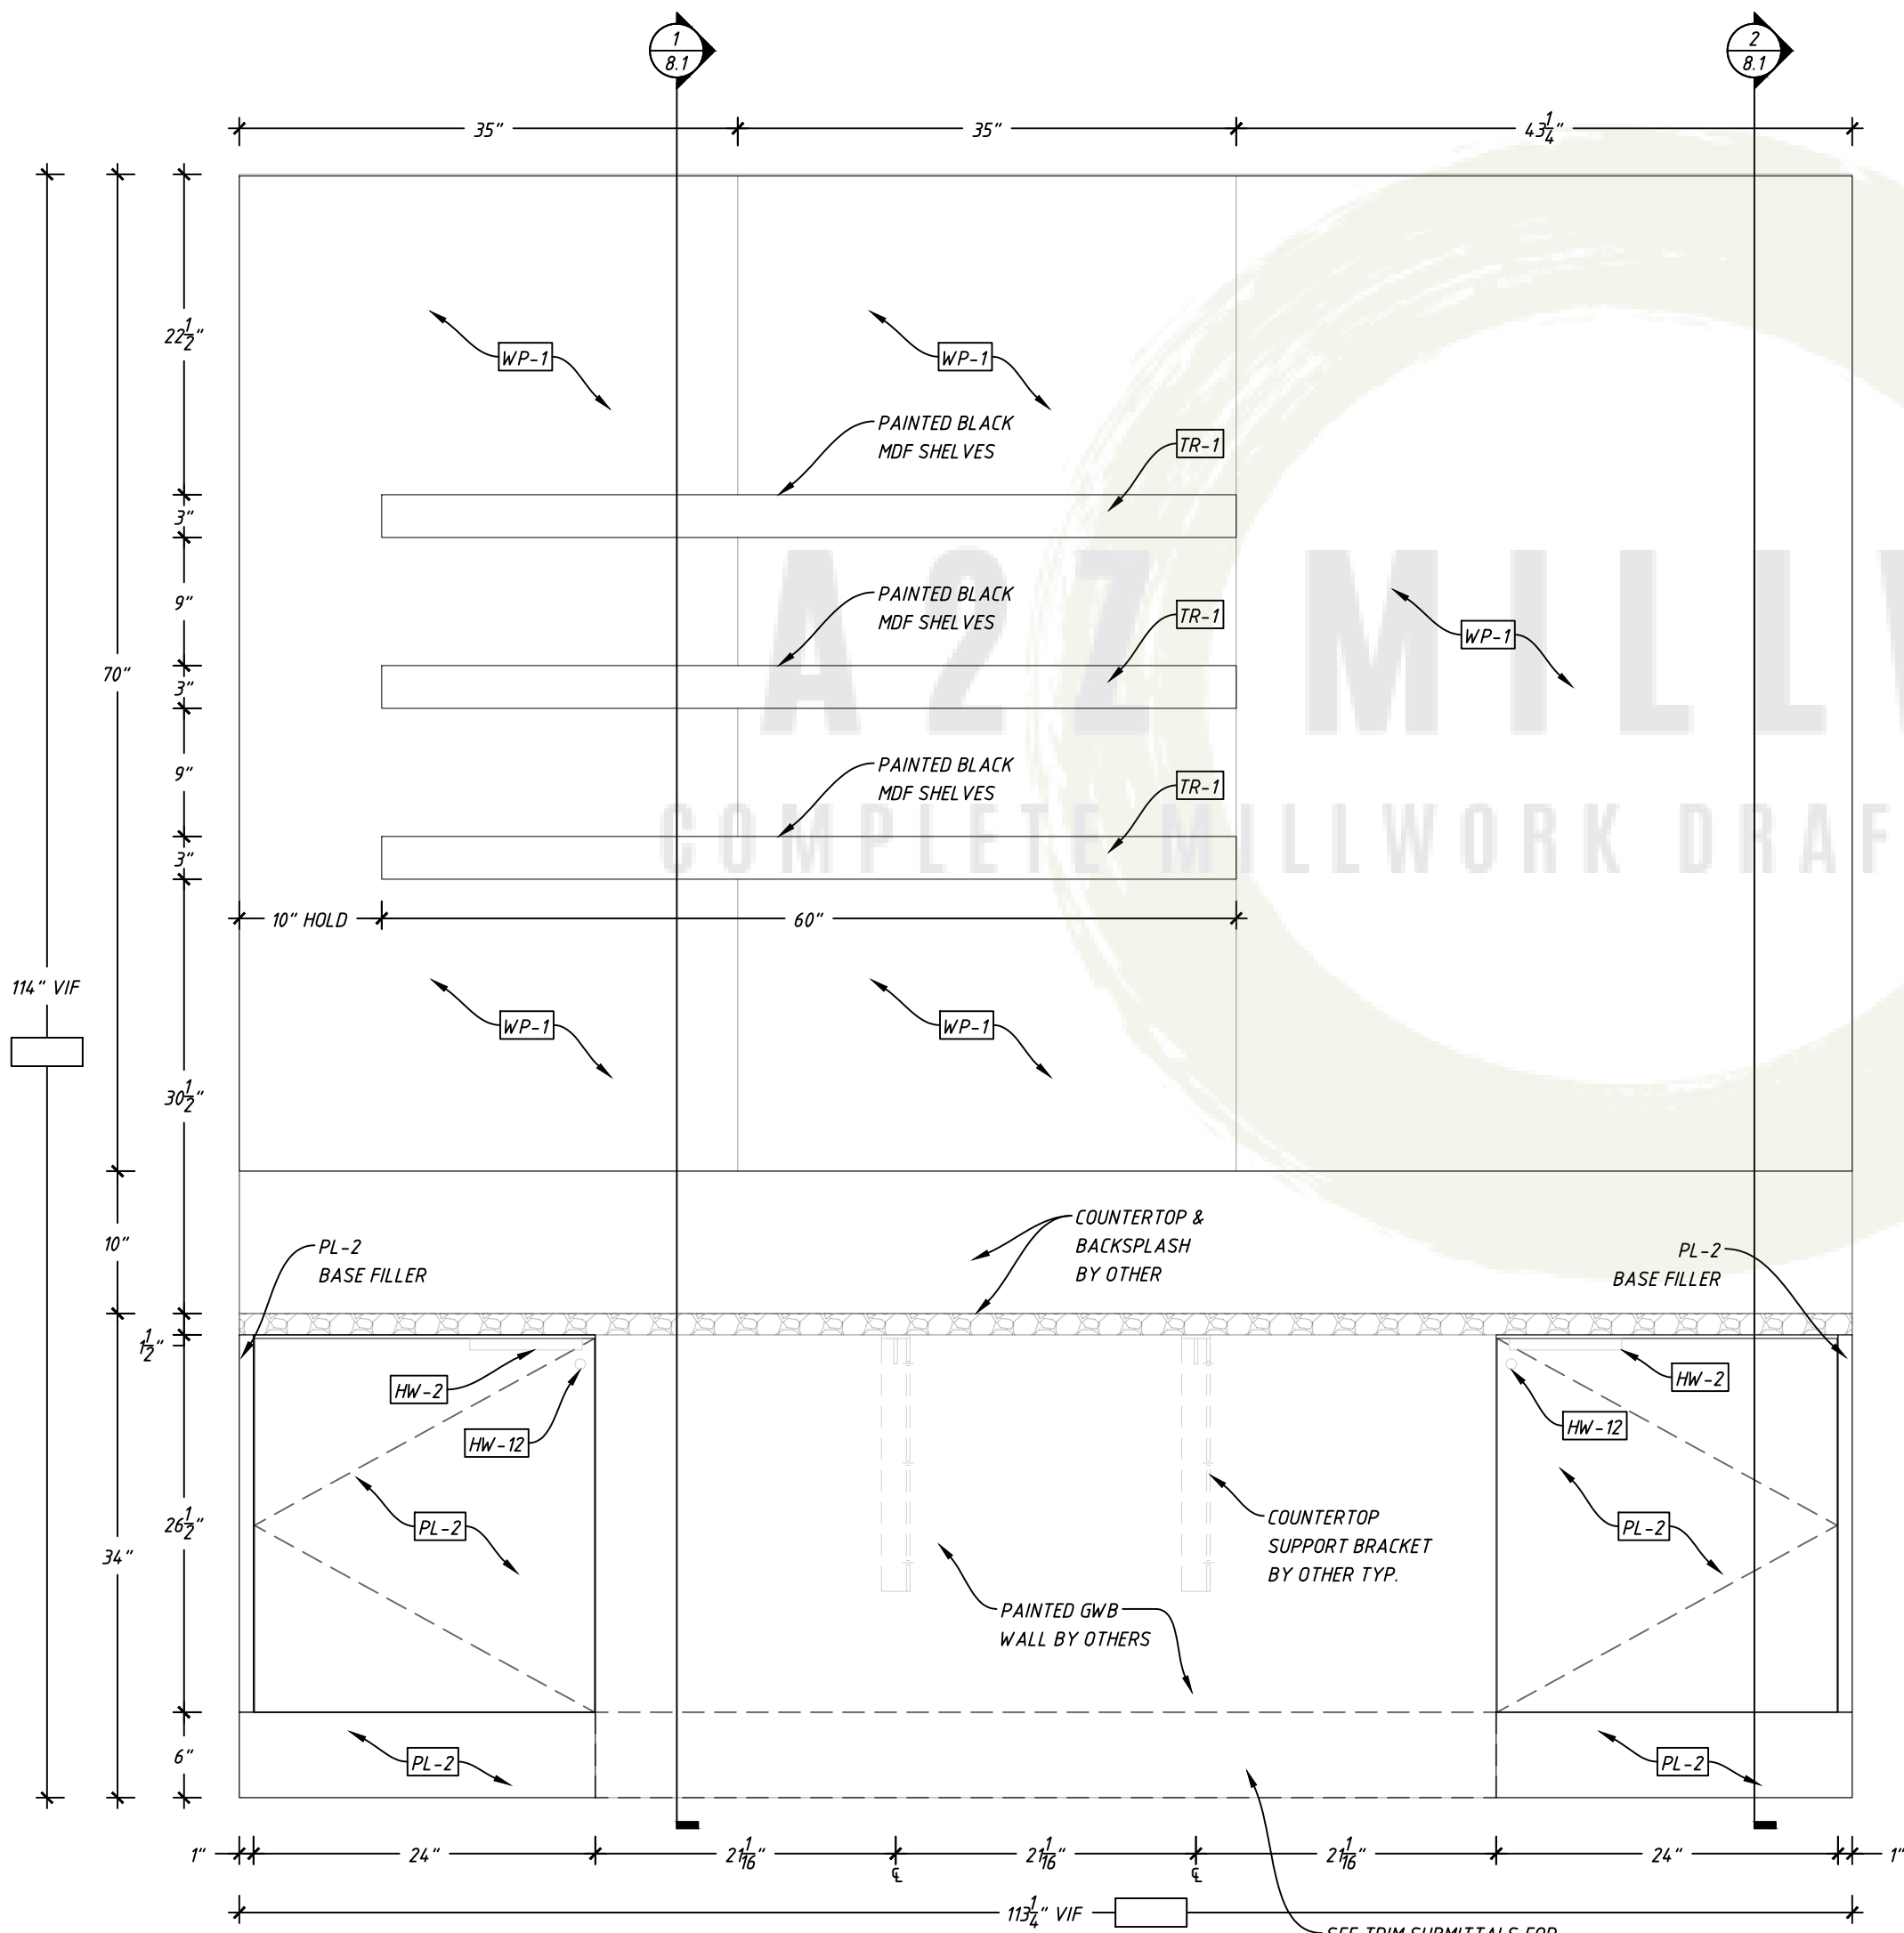


2 WORK PODS 232S - ELEVATION
8.0 SCALE: 1" = 1'-0"


1 WORK PODS 232S - PLAN
8.0 SCALE: 3/4" = 1'-0"

PL-2 CABINET CONSTRUCTION SHEDULE		
PART	TYPE	DESCRIPTION
CABINET DOOR	PARTICLE CORE	PLAM-2
CABINET BOX	PARTICLE CORE	3/4" BLACK MELAMINE
CABINET BACK	PARTICLE CORE	1/2" BLACK MELAMINE
DRAWER BOX	PARTICLE CORE	5/8" BLACK MELAMINE
DRAWER BOTTOM	PARTICLE CORE	1/2" BLACK MELAMINE
CABINET HINGE	BLUM 110° 71B3590	FULL OVERLAY
DRAWER SLIDE	BLUM TANDEM 563H	UNDERMOUNT
EXPOSED EDGEBANDING	.5MM	PLAM-2
SEMI EXPOSED EDGEBANDING	.5MM	BLACK PVC
ALL CABINET JOINTS GLUED AND DOWLED		


MASTER MATERIAL SCHEDULE	
TAG	NOTES:
WP-1	1/4" CORK BOARD
PL-2	LAMINART - SMOKED CHARCOAL BURLAP
TR-1	3/8"X3" SOLID NOSING - PAINTED BLACK
HW-2	DRAWER PULL - DOUG MOCKETT - DP269A - BLACK
HW-5	HD FLOATING SHELF BRACKET - AKSEL - 58"L
HW-12	DOOR LOCK - RICHELIEU LOC807342014A

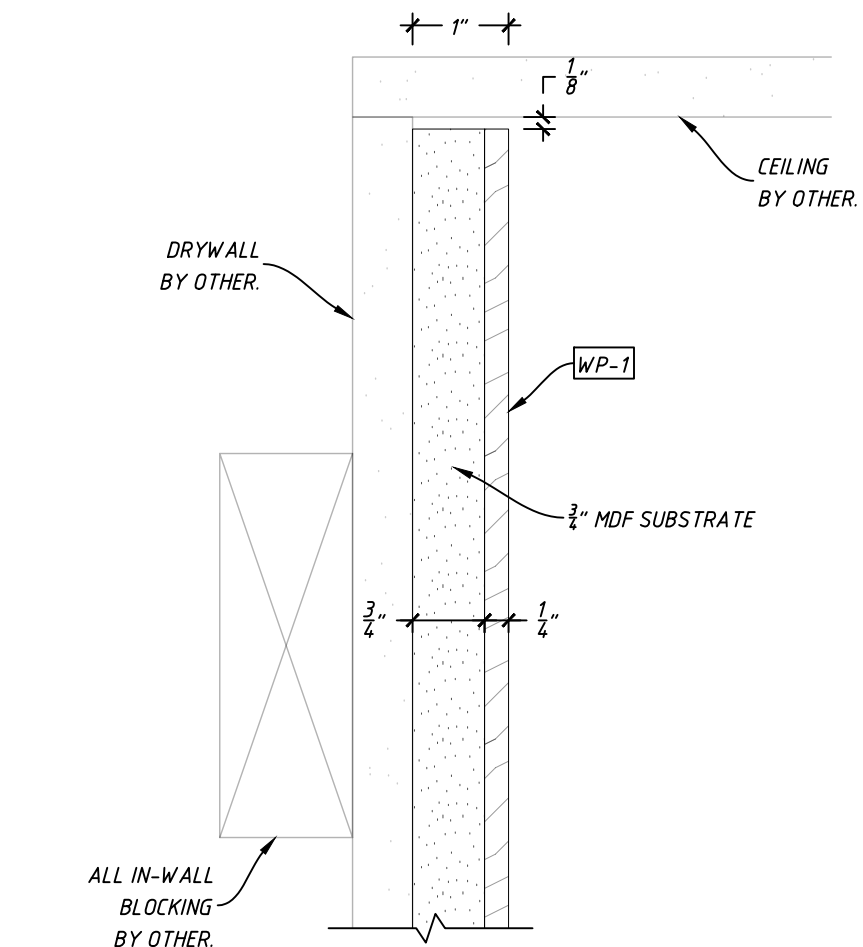

3 DETAIL
B.1 SCALE: 6" = 1'-0"

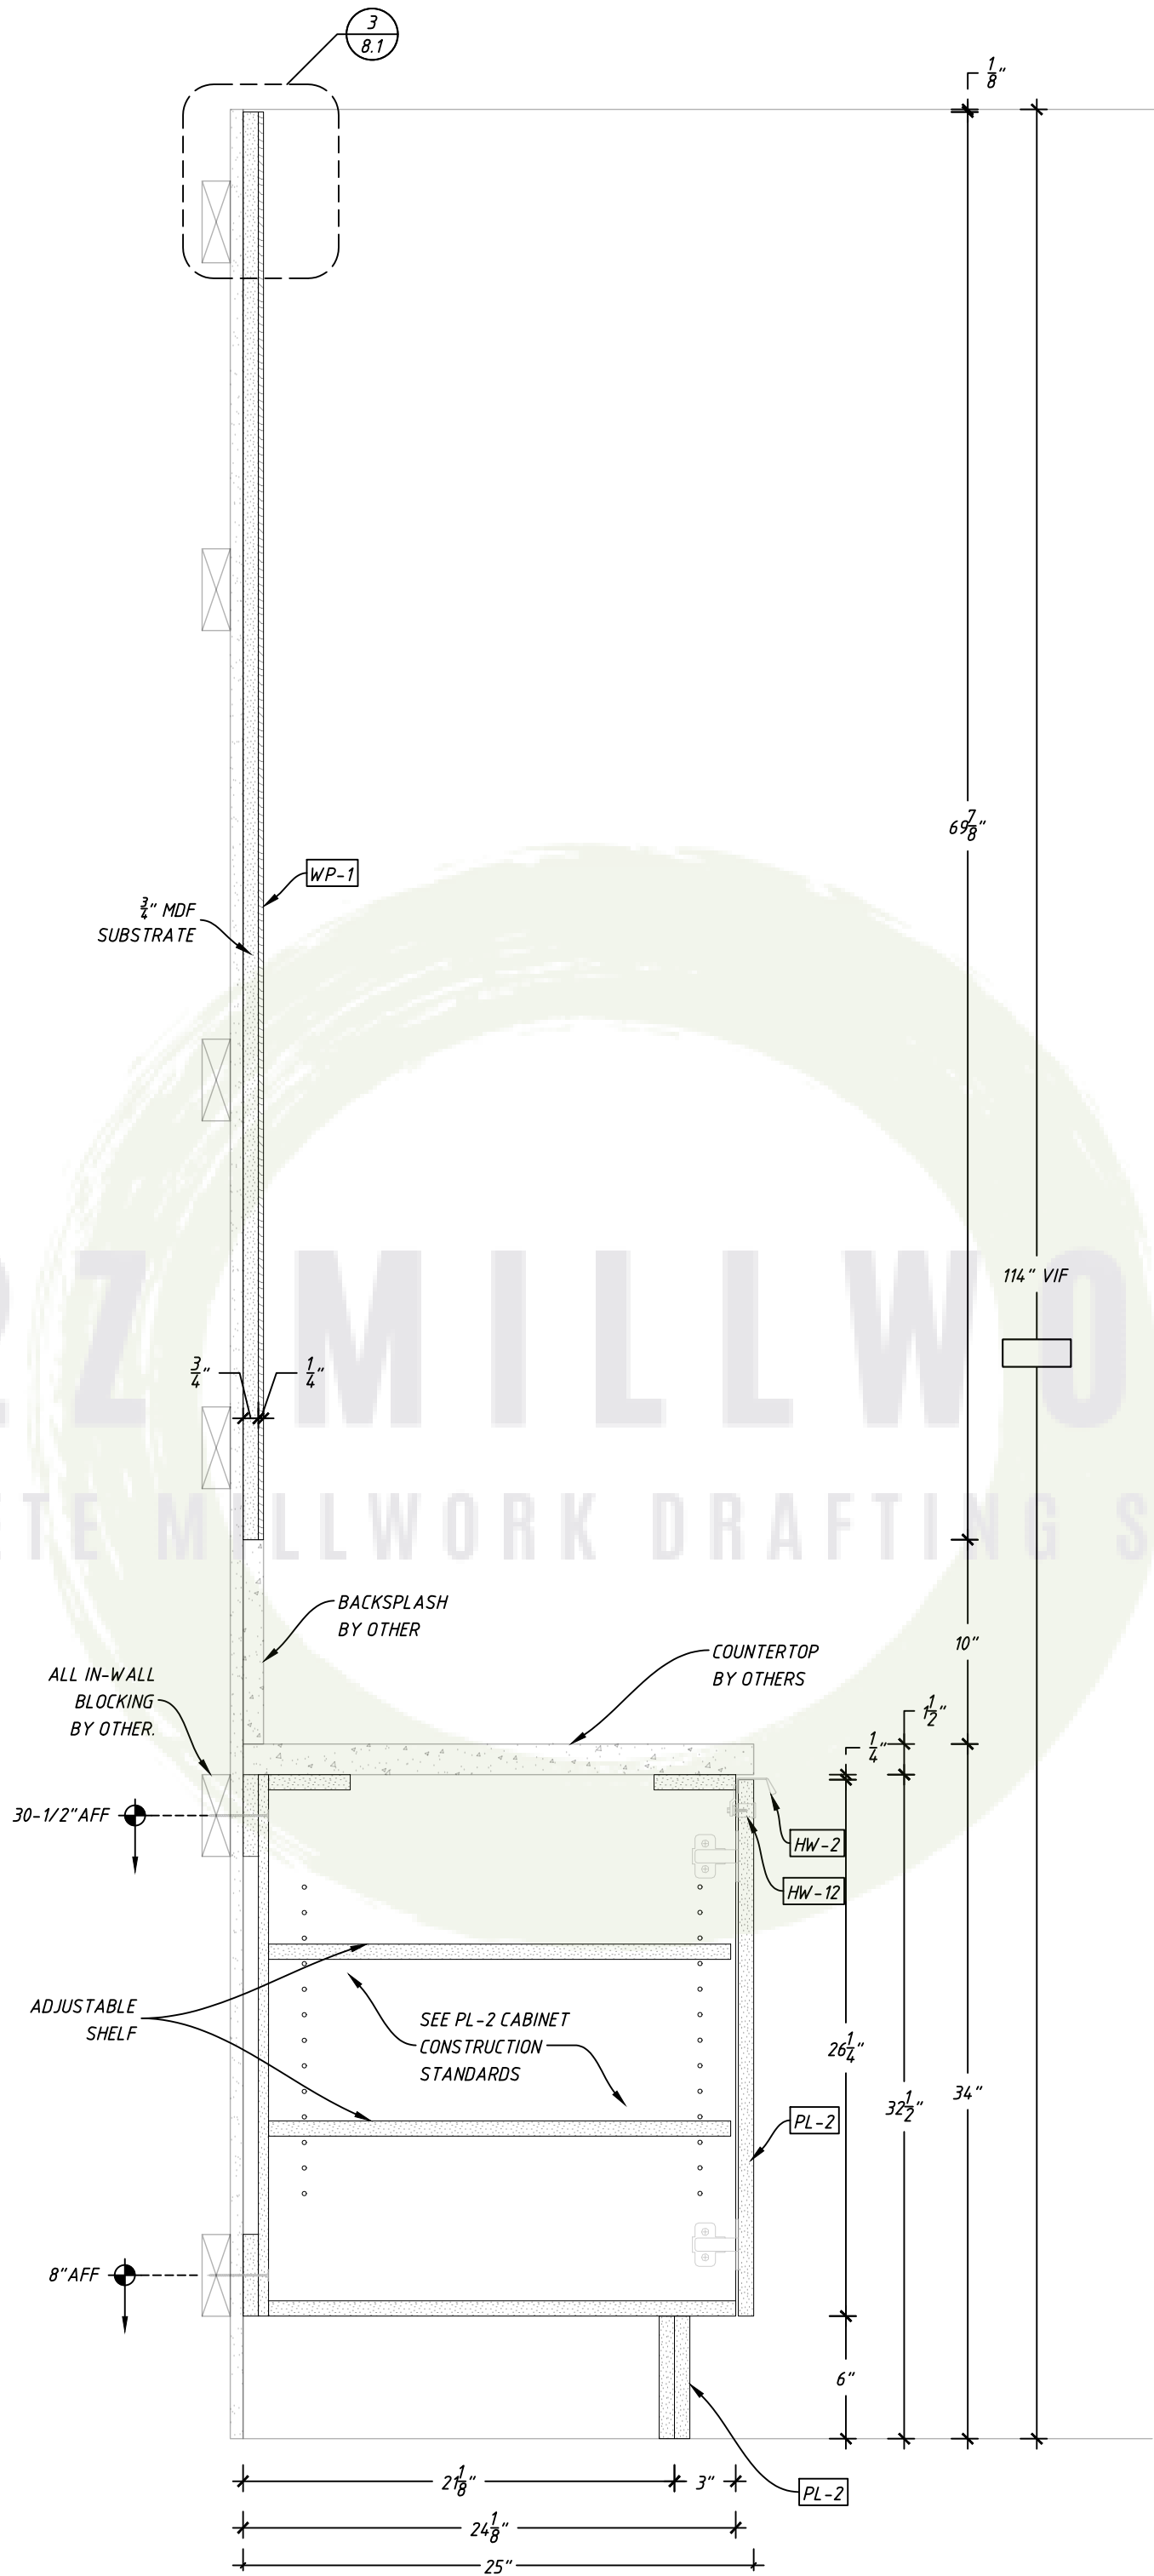



2 SECTION
B.1 SCALE: 1 1/2" = 1'-0"

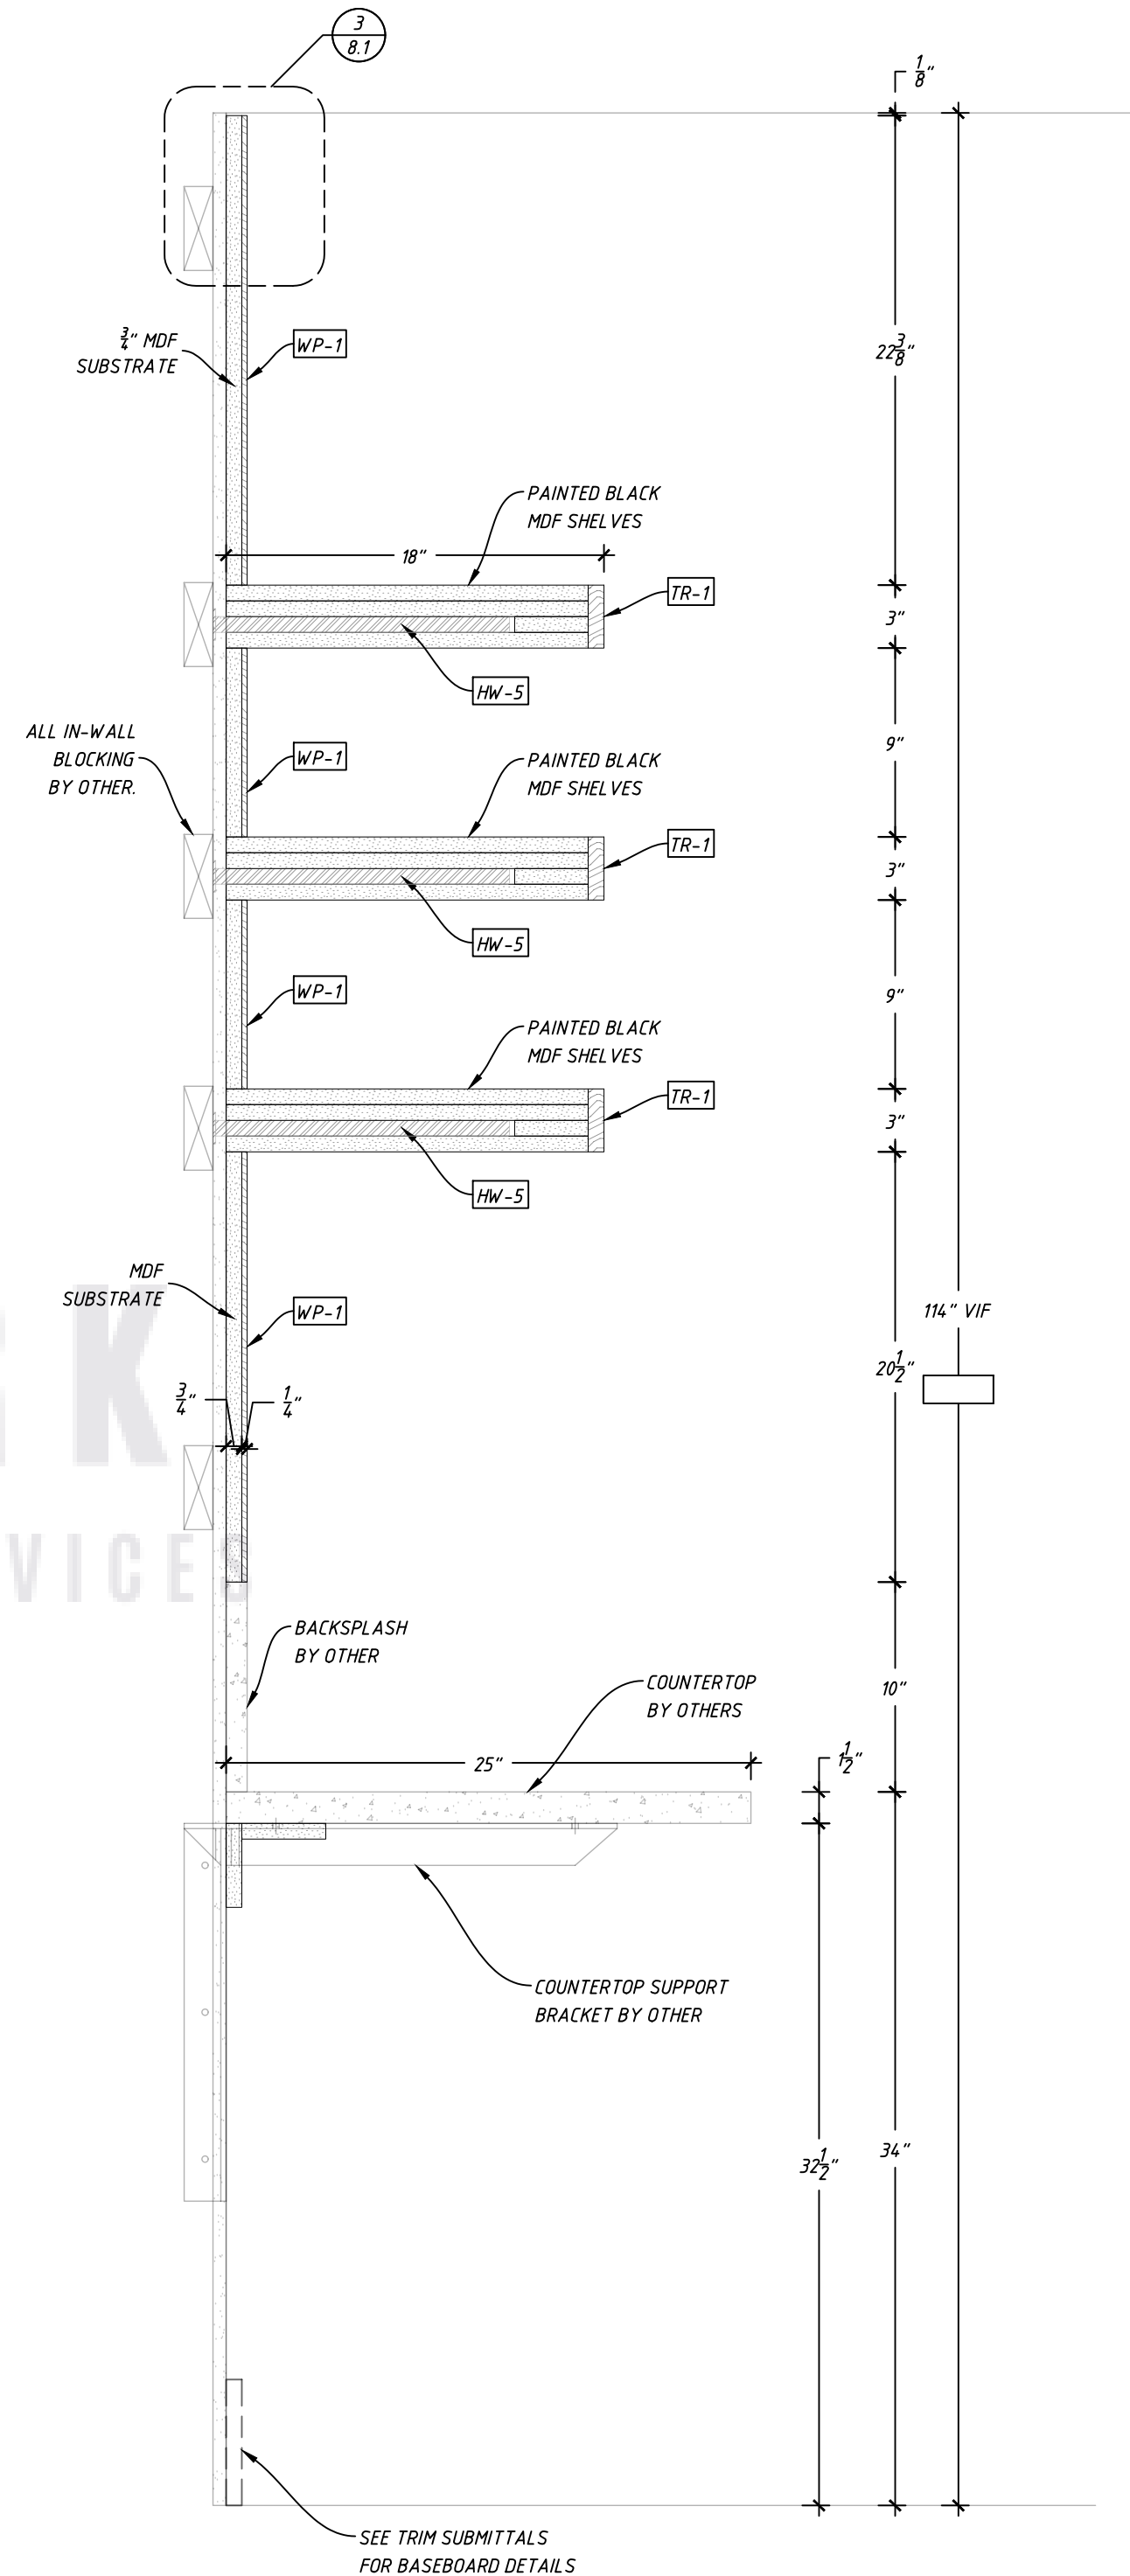

1 SECTION
B.1 SCALE: 1 1/2" = 1'-0"

PL-2 CABINET CONSTRUCTION SHEDULE		
PART	TYPE	DESCRIPTION
CABINET DOOR	PARTICLE CORE	PLAM-2
CABINET BOX	PARTICLE CORE	3/4" BLACK MELAMINE
CABINET BACK	PARTICLE CORE	1/2" BLACK MELAMINE
DRAWER BOX	PARTICLE CORE	5/8" BLACK MELAMINE
DRAWER BOTTOM	PARTICLE CORE	1/2" BLACK MELAMINE
CABINET HINGE	BLUM 110° 71B3590	FULL OVERLAY
DRAWER SLIDE	BLUM TANDEM 563H	UNDERMOUNT
EXPOSED EDGEBANDING	.5MM	PLAM-2
SEMI EXPOSED EDGEBANDING	.5MM	BLACK PVC
ALL CABINET JOINTS GLUED AND DOWLED		

MASTER MATERIAL SCHEDULE	
TAG	NOTES:
WP-1	1/4" CORK BOARD
PL-2	LAMINART - SMOKED CHARCOAL BURLAP
TR-1	3/4"X3" SOLID NOSING - PAINTED BLACK
HW-2	DRAWER PULL - DOUG MOCKETT - DP269A - BLACK
HW-5	HD FLOATING SHELF BRACKET - AKSEL - 58"L
HW-12	DOOR LOCK - RICHELIEU LOC807342014A

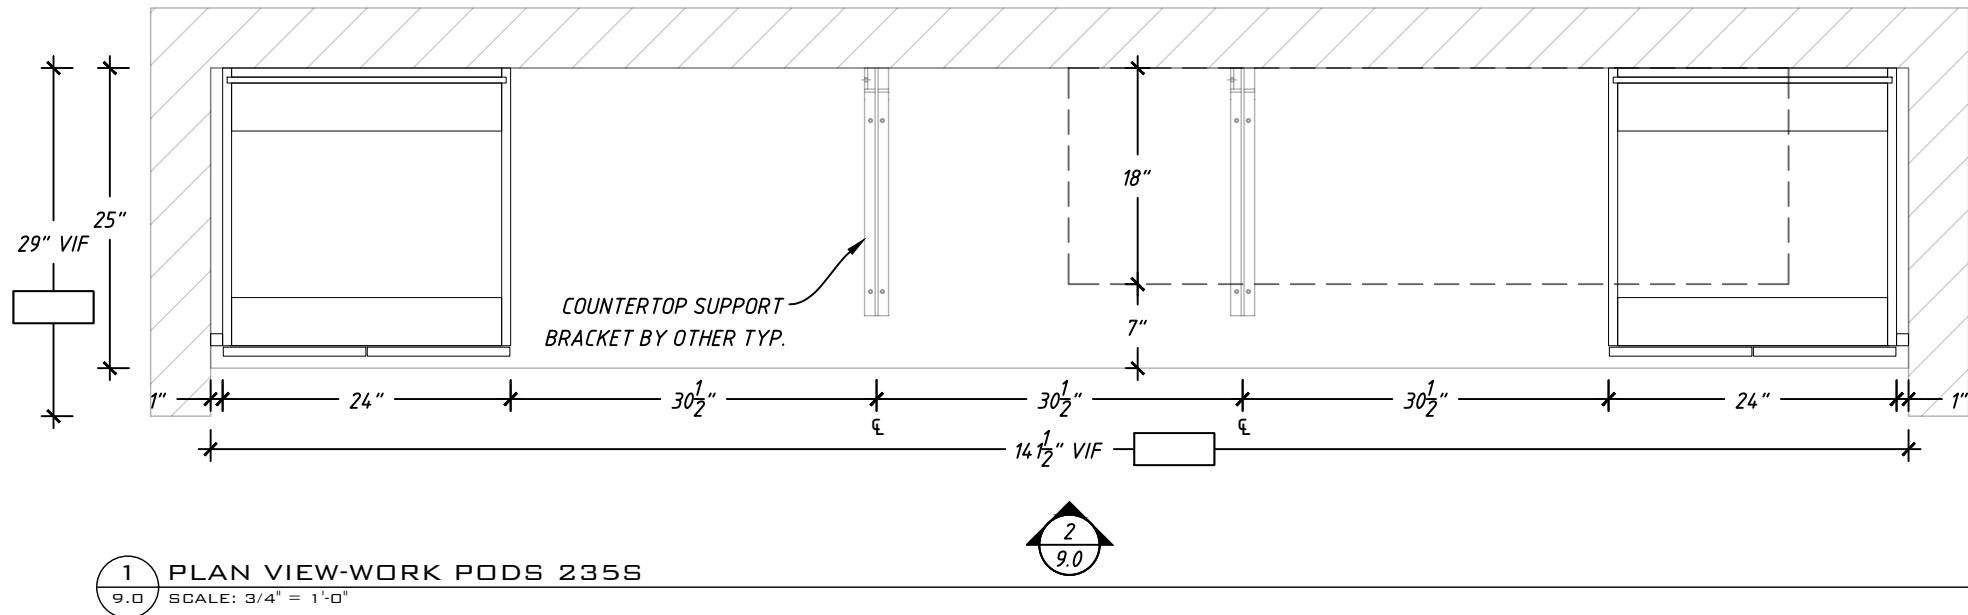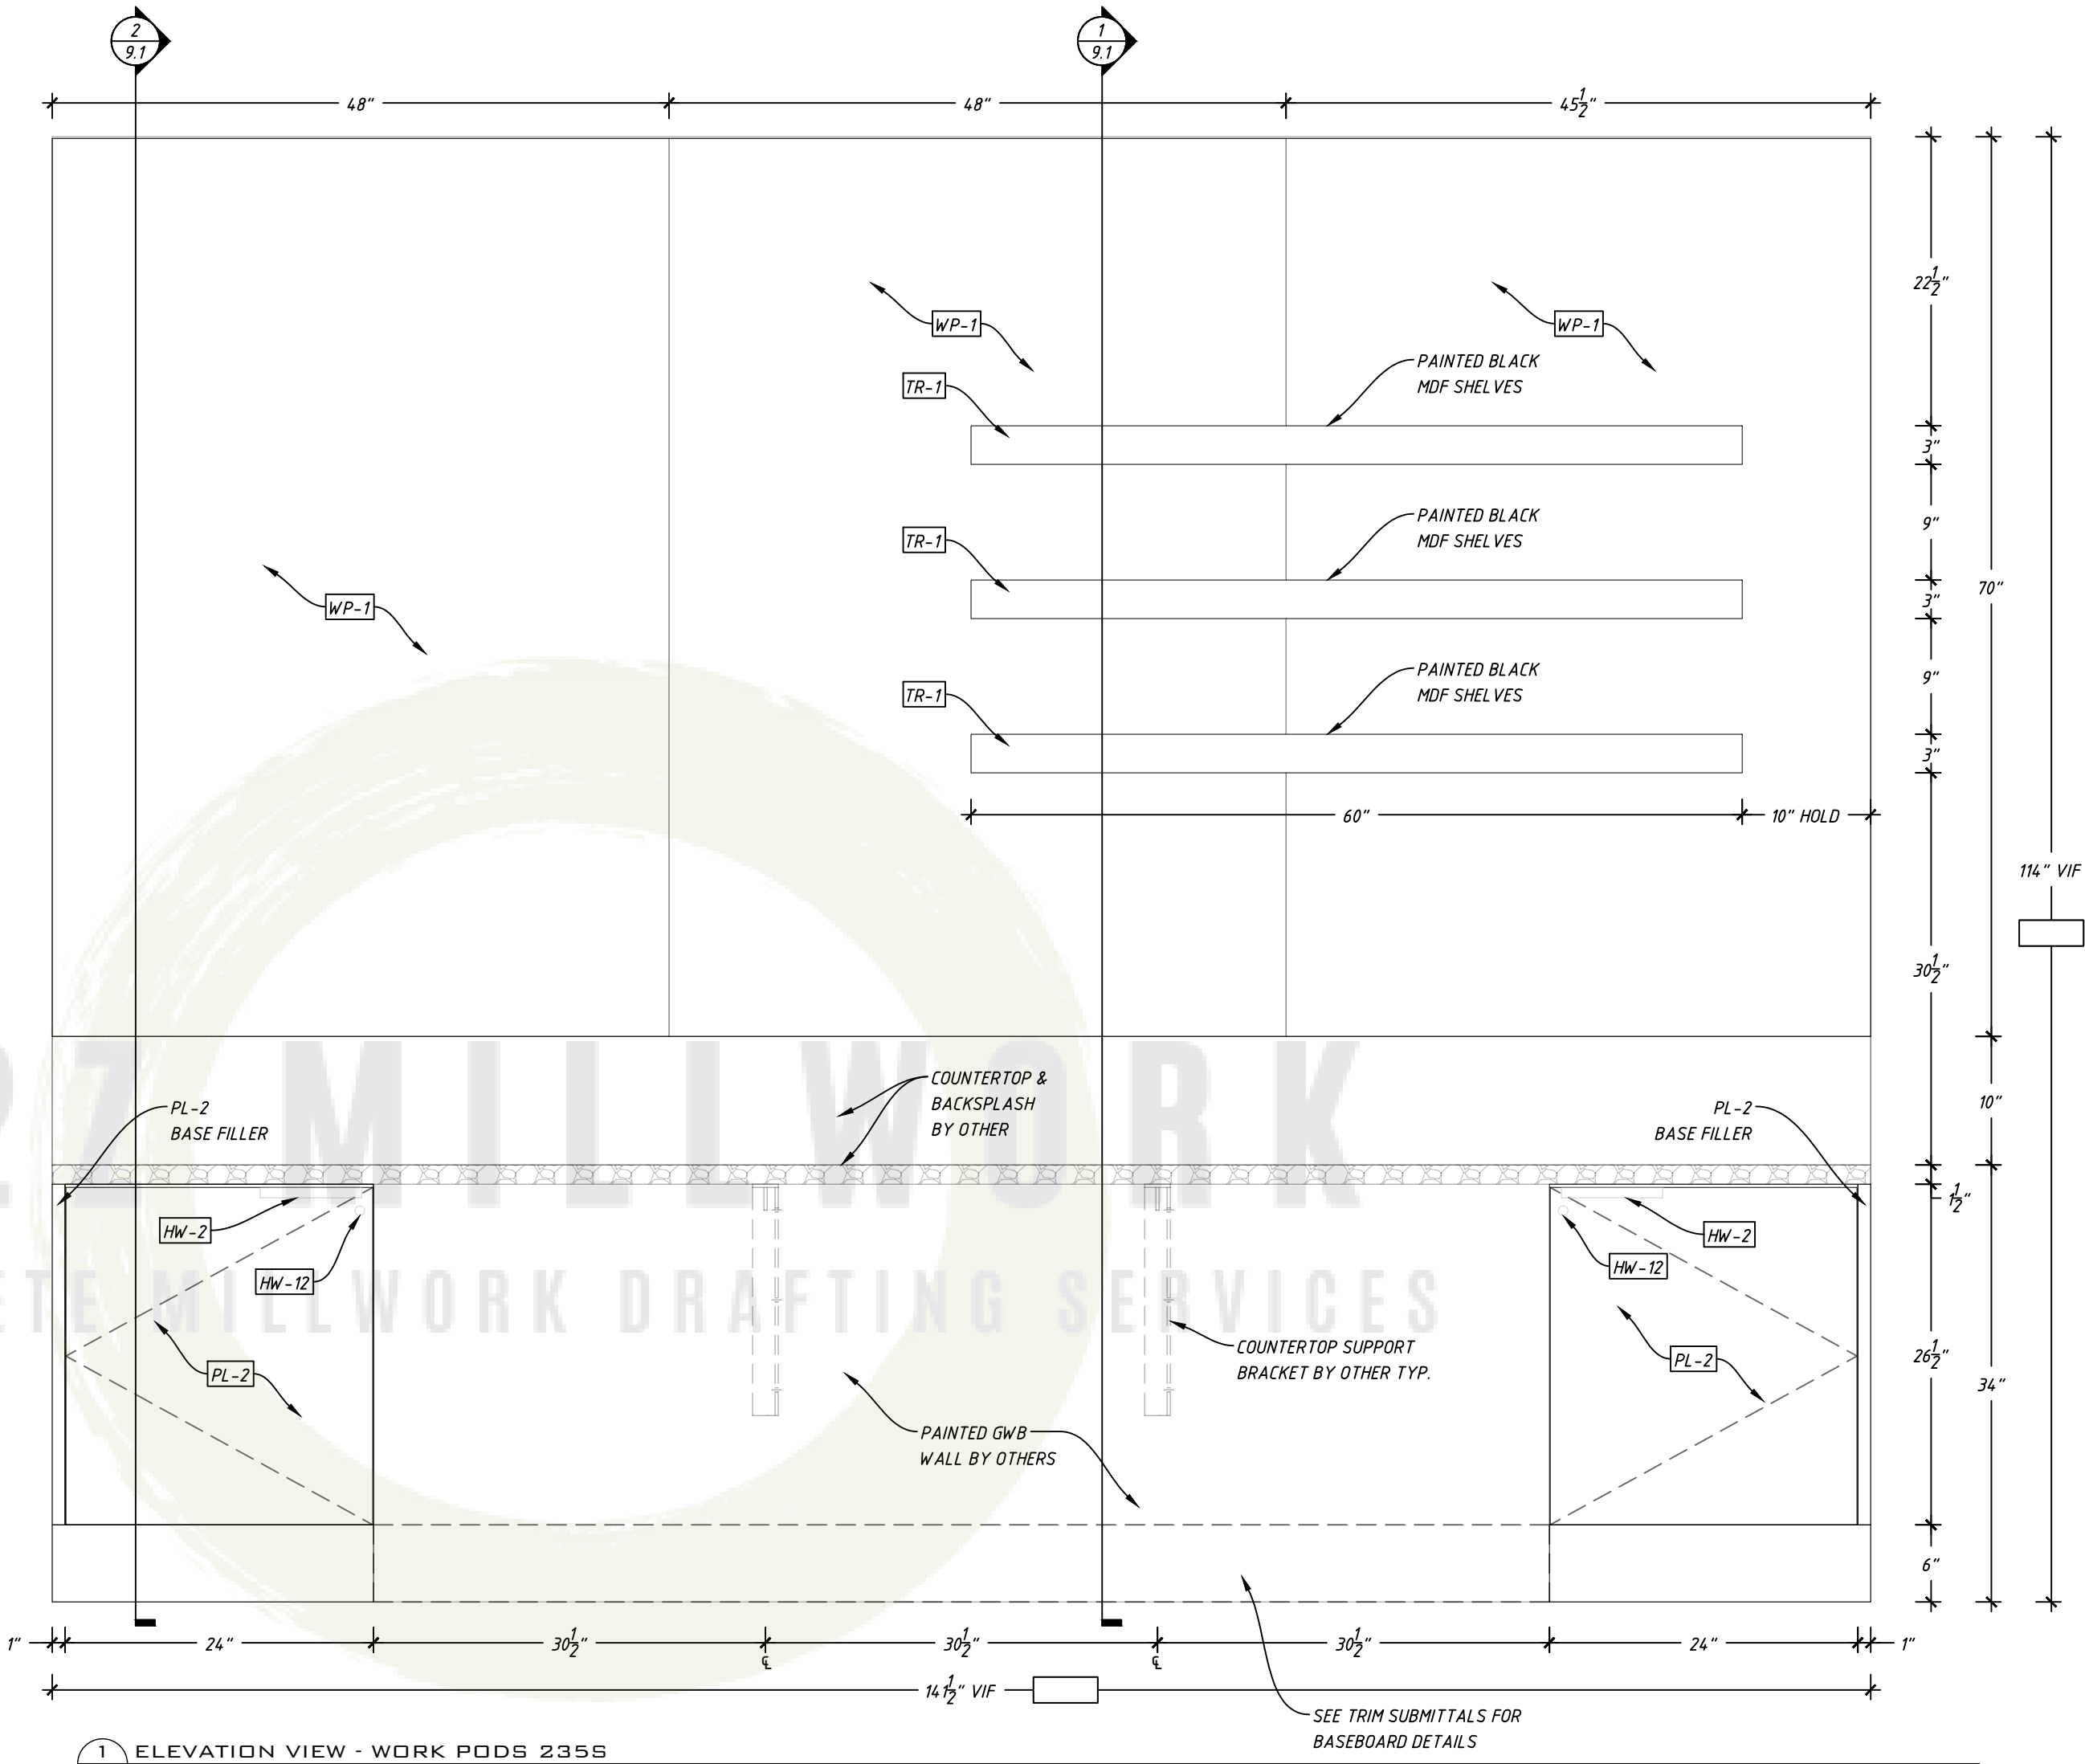

MANUFACTURER:
A2Z MILLWORK LLC

PROJECT:

REVISIONS

JOB #: 190412
DATE: 10/5/2020
DRAWN BY: A2Z

SHEET:


WORK PODS
235S

SHEET:


9.0

PL-2 CABINET CONSTRUCTION SHEDULE		
PART	TYPE	DESCRIPTION
CABINET DOOR	PARTICLE CORE	PLAM-2
CABINET BOX	PARTICLE CORE	3/4" BLACK MELAMINE
CABINET BACK	PARTICLE CORE	1/2" BLACK MELAMINE
DRAWER BOX	PARTICLE CORE	5/8" BLACK MELAMINE
DRAWER BOTTOM	PARTICLE CORE	1/2" BLACK MELAMINE
CABINET HINGE	BLUM 110° 71B3590	FULL OVERLAY
DRAWER SLIDE	BLUM TANDEM 563H	UNDERMOUNT
EXPOSED EDGEBANDING	.5MM	PLAM-2
SEMI EXPOSED EDGEBANDING	.5MM	BLACK PVC
ALL CABINET JOINTS GLUED AND DOWLED		


MASTER MATERIAL SCHEDULE	
TAG	NOTES:
WP-1	1/4" CORK BOARD
PL-2	LAMINART - SMOKED CHARCOAL BURLAP
TR-1	3/8"X3" SOLID NOSING - PAINTED BLACK
HW-2	DRAWER PULL - DOUG MOCKETT - DP269A - BLACK
HW-5	HD FLOATING SHELF BRACKET - AKSEL - 58"L
HW-12	DOOR LOCK - RICHELIEU LOC807342014A

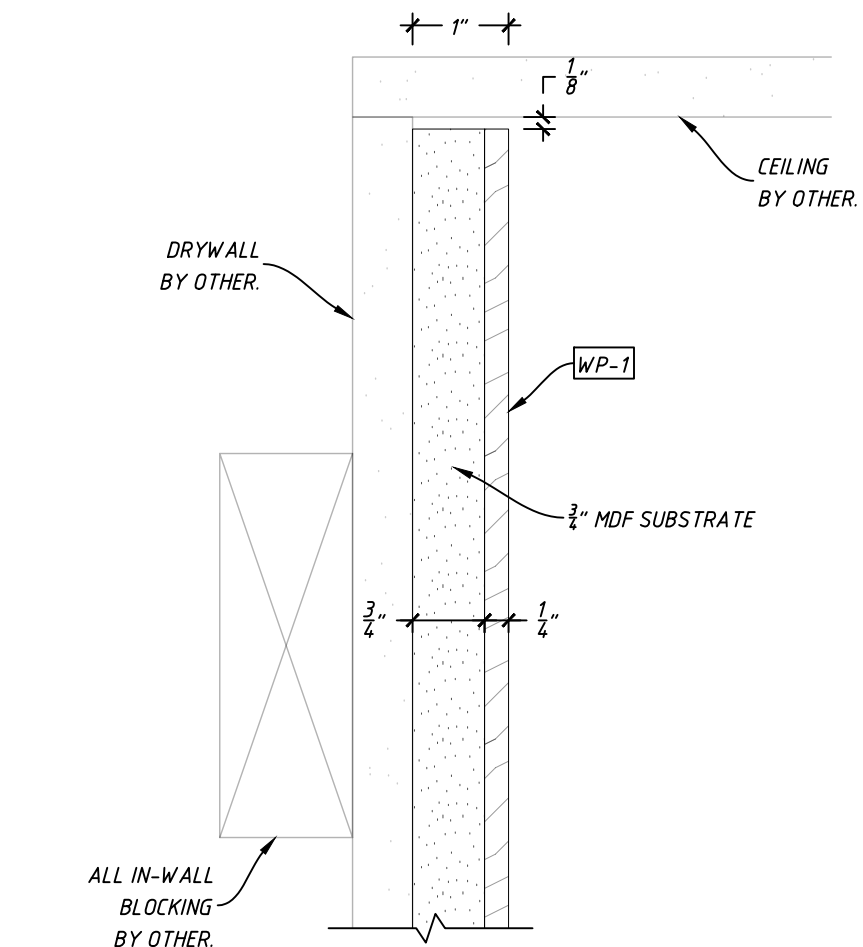

3 DETAIL
9.1 SCALE: 6" = 1'-0"

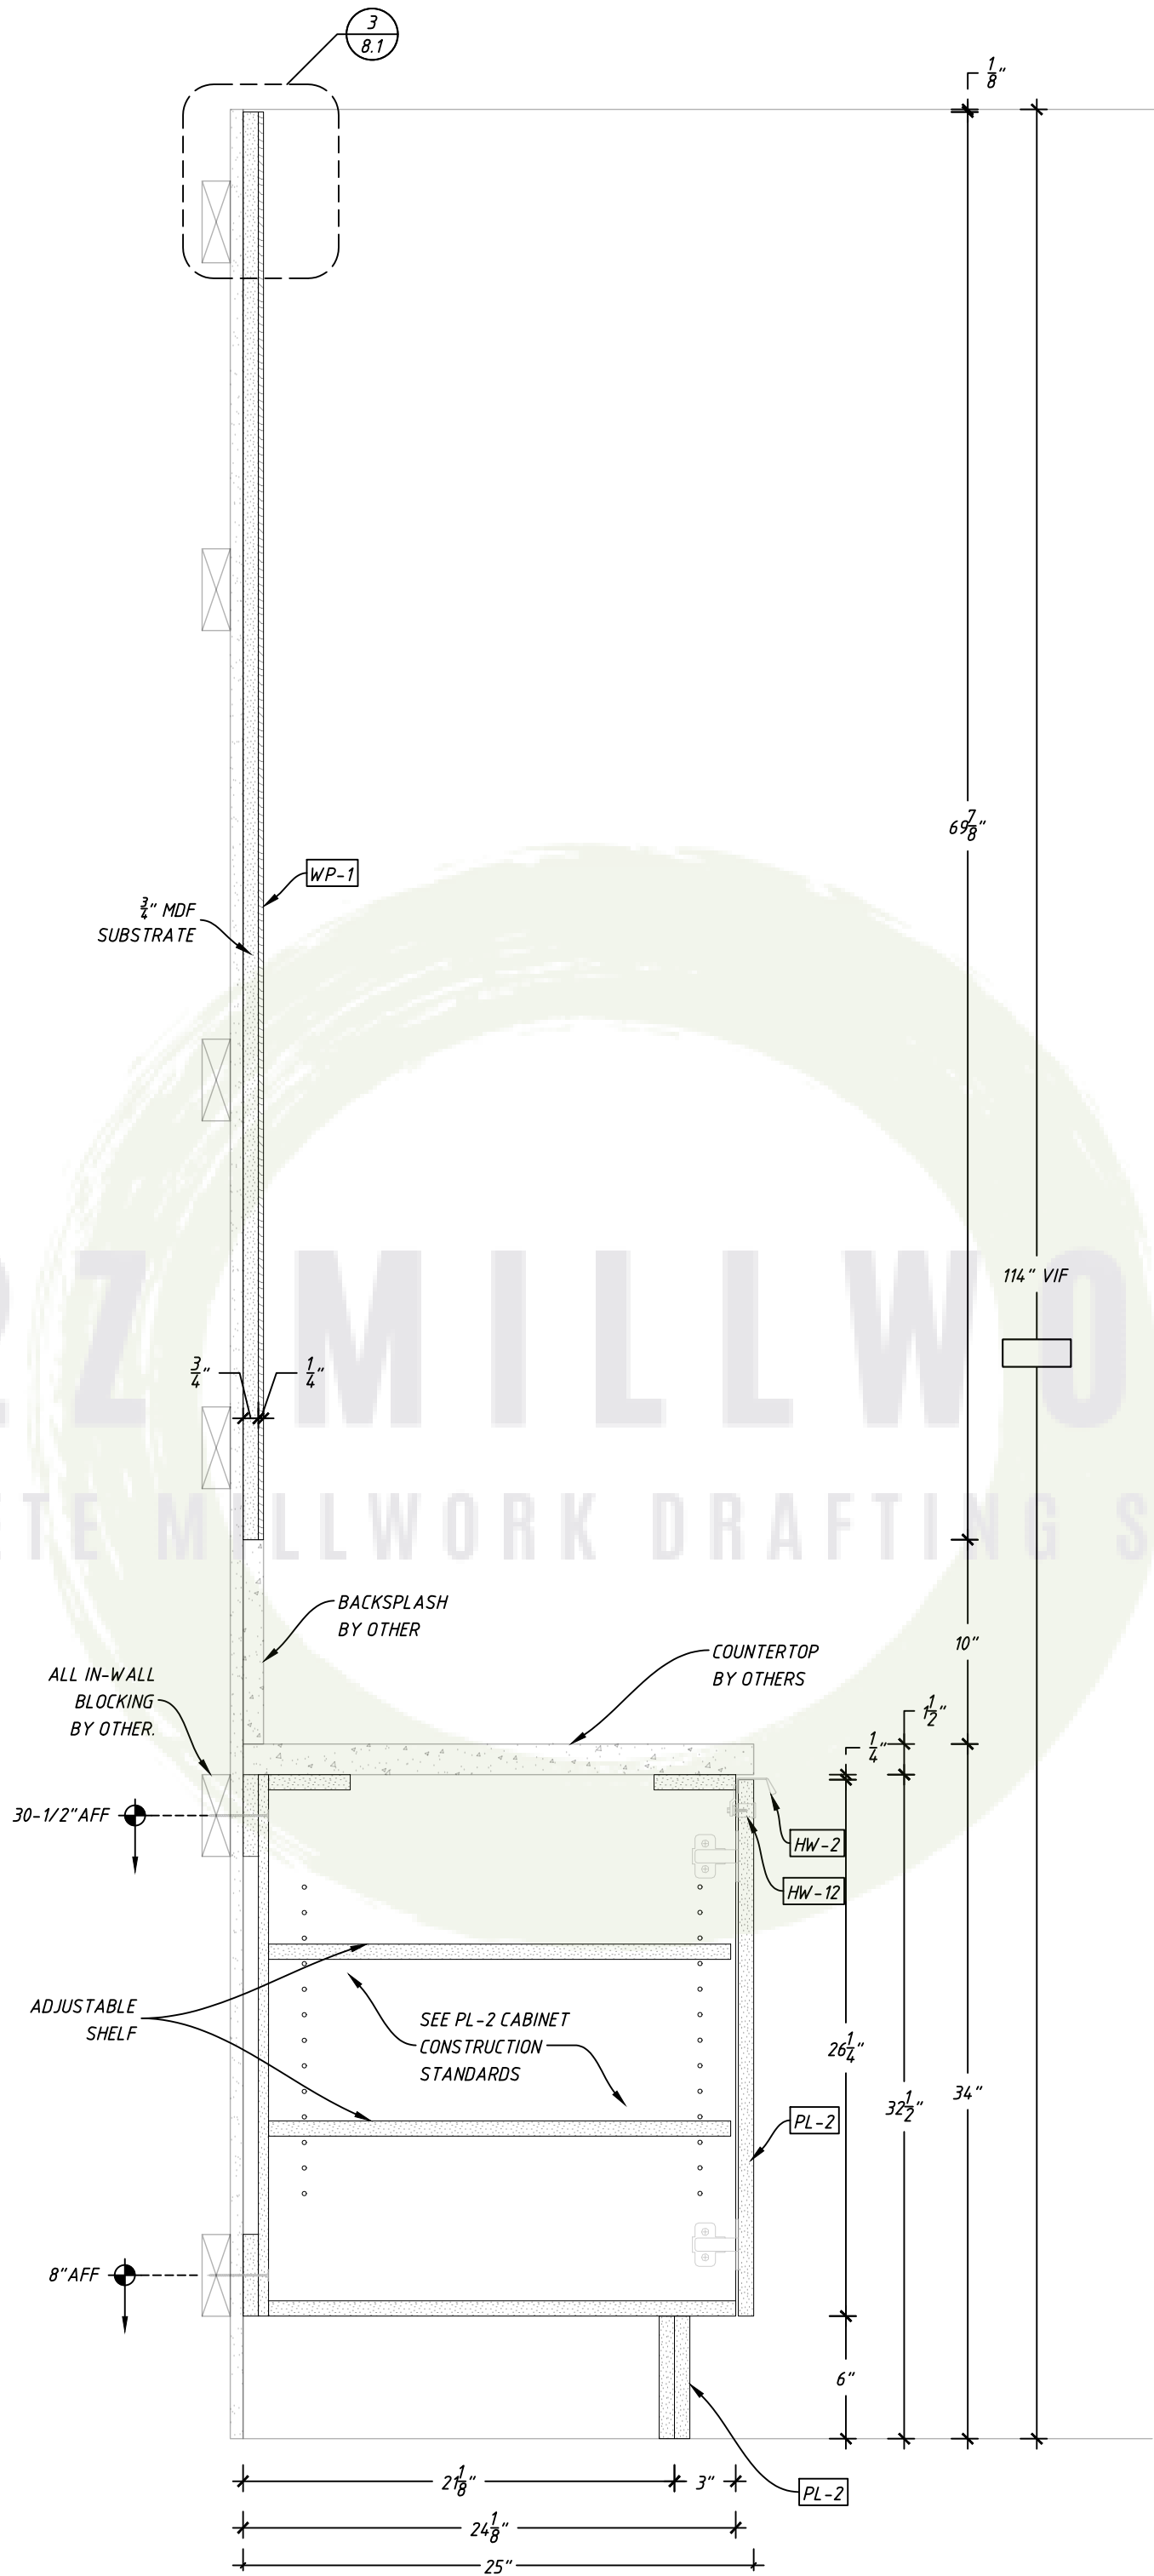

2 SECTION
9.1 SCALE: 1 1/2" = 1'-0"

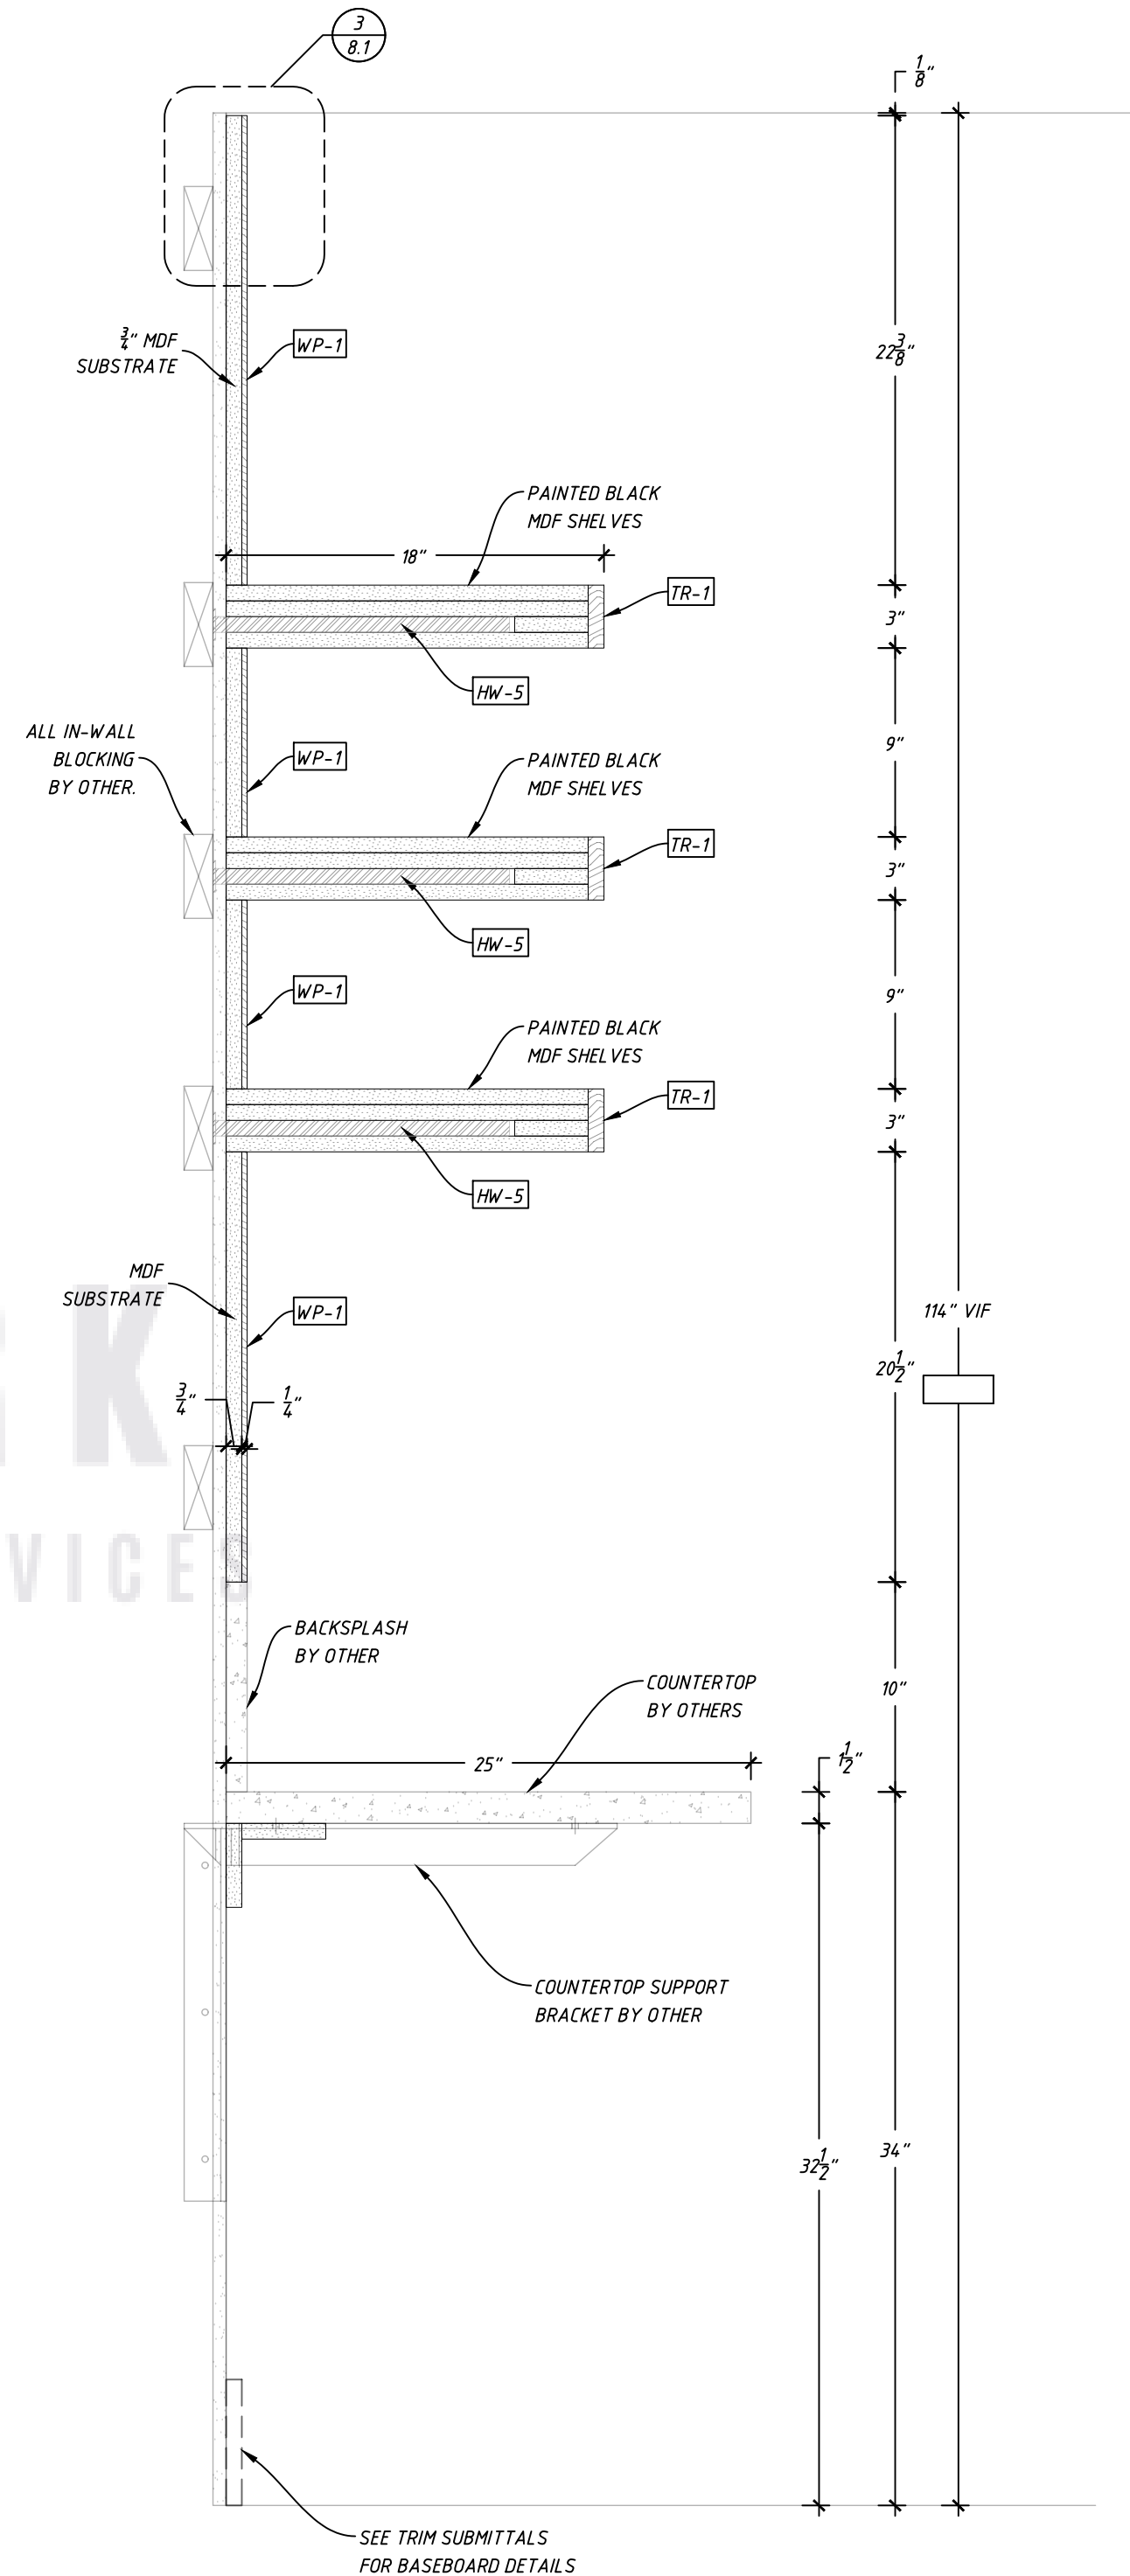

1 SECTION
9.1 SCALE: 1 1/2" = 1'-0"



MANUFACTURER:
A2Z MILLWORK LLC

PROJECT:

REVISIONS

JOB #: 190412
DATE: 10/5/2020
DRAWN BY: A2Z

SHEET:


WORK PODS
235S

SHEET:

9.1

MASTER MATERIAL SCHEDULE	
TAG	NOTES:
PL-2	LAMINART - SMOKED CHARCOAL BURLAP
HW-2	DRAWER PULL - DOUG MOCKETT - DP269A - BLACK
HW-6	TRASH PULLOUT - REVASHELF - RV15PB2S

PL-2 CABINET CONSTRUCTION SHEDULE		
PART	TYPE	DESCRIPTION
CABINET DOOR	PARTICLE CORE	PLAM-2
CABINET BOX	PARTICLE CORE	3/4" BLACK MELAMINE
CABINET BACK	PARTICLE CORE	1/2" BLACK MELAMINE
DRAWER BOX	PARTICLE CORE	5/8" BLACK MELAMINE
DRAWER BOTTOM	PARTICLE CORE	1/2" BLACK MELAMINE
CABINET HINGE	BLUM 110° 71B3590	FULL OVERLAY
DRAWER SLIDE	BLUM TANDEM 563H	UNDERMOUNT
EXPOSED EDGEBANDING	.5MM	PLAM-2
SEMI EXPOSED EDGEBANDING	.5MM	BLACK PVC
ALL CABINET JOINTS GLUED AND DOWLED		

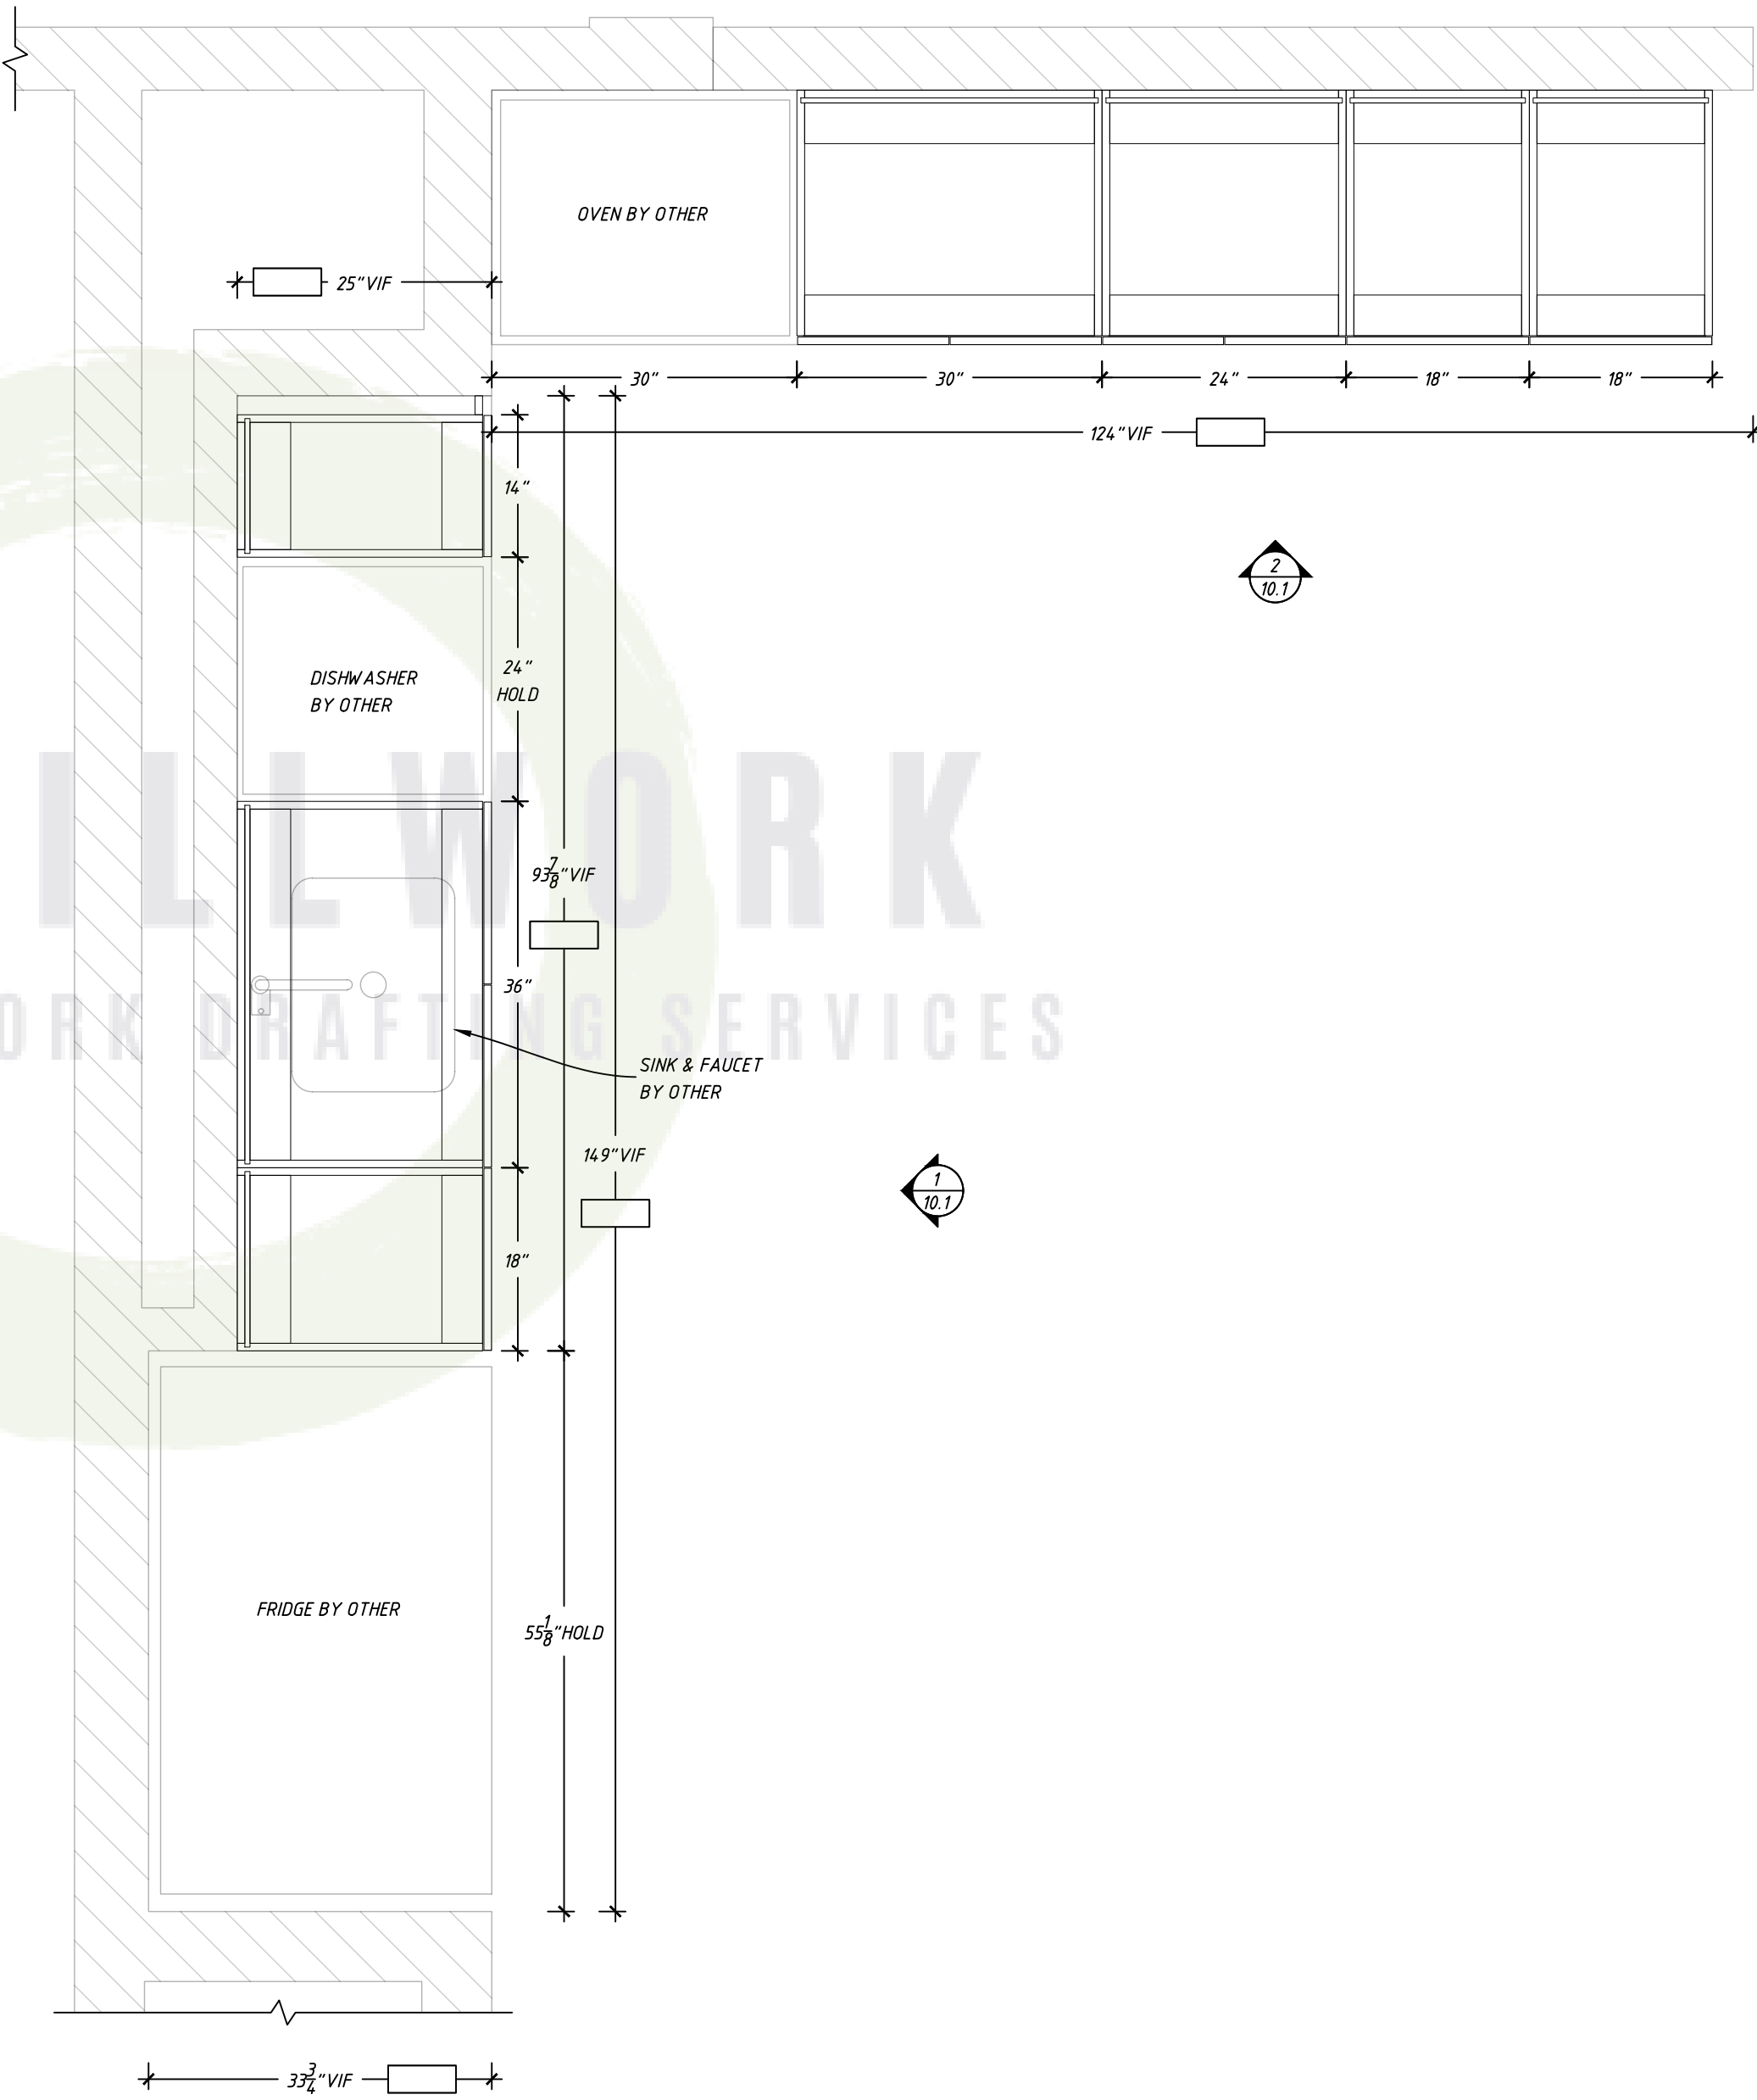

1 KITCHEN 236S (MAKER SPACE KITCHEN) - PLAN
10.0 SCALE: 3/4" = 1'-0"



MANUFACTURER:
A2Z MILLWORK LLC

PROJECT:

REVISIONS

JOB #: 190412

DATE: 10/5/2020

DRAWN BY: A2Z

SHEET:


KITCHEN 236S
(MAKER SPACE
KITCHEN)

SHEET:


10.0

PL-2 CABINET CONSTRUCTION SHEDULE		
PART	TYPE	DESCRIPTION
CABINET DOOR	PARTICLE CORE	PLAM-2
CABINET BOX	PARTICLE CORE	3/4" BLACK MELAMINE
CABINET BACK	PARTICLE CORE	1/2" BLACK MELAMINE
DRAWER BOX	PARTICLE CORE	5/8" BLACK MELAMINE
DRAWER BOTTOM	PARTICLE CORE	1/2" BLACK MELAMINE
CABINET HINGE	BLUM 110° 71B3590	FULL OVERLAY
DRAWER SLIDE	BLUM TANDEM 563H	UNDERMOUNT
EXPOSED EDGEBANDING	.5MM	PLAM-2
SEMI EXPOSED EDGEBANDING	.5MM	BLACK PVC
ALL CABINET JOINTS GLUED AND DOWLED		

MASTER MATERIAL SCHEDULE	
TAG	NOTES:
PL-2	LAMINART - SMOKED CHARCOAL BURLAP
HW-2	DRAWER PULL - DOUG MOCKETT - DP269A - BLACK
HW-6	TRASH PULLOUT - REVASHELF - RV15PB2S

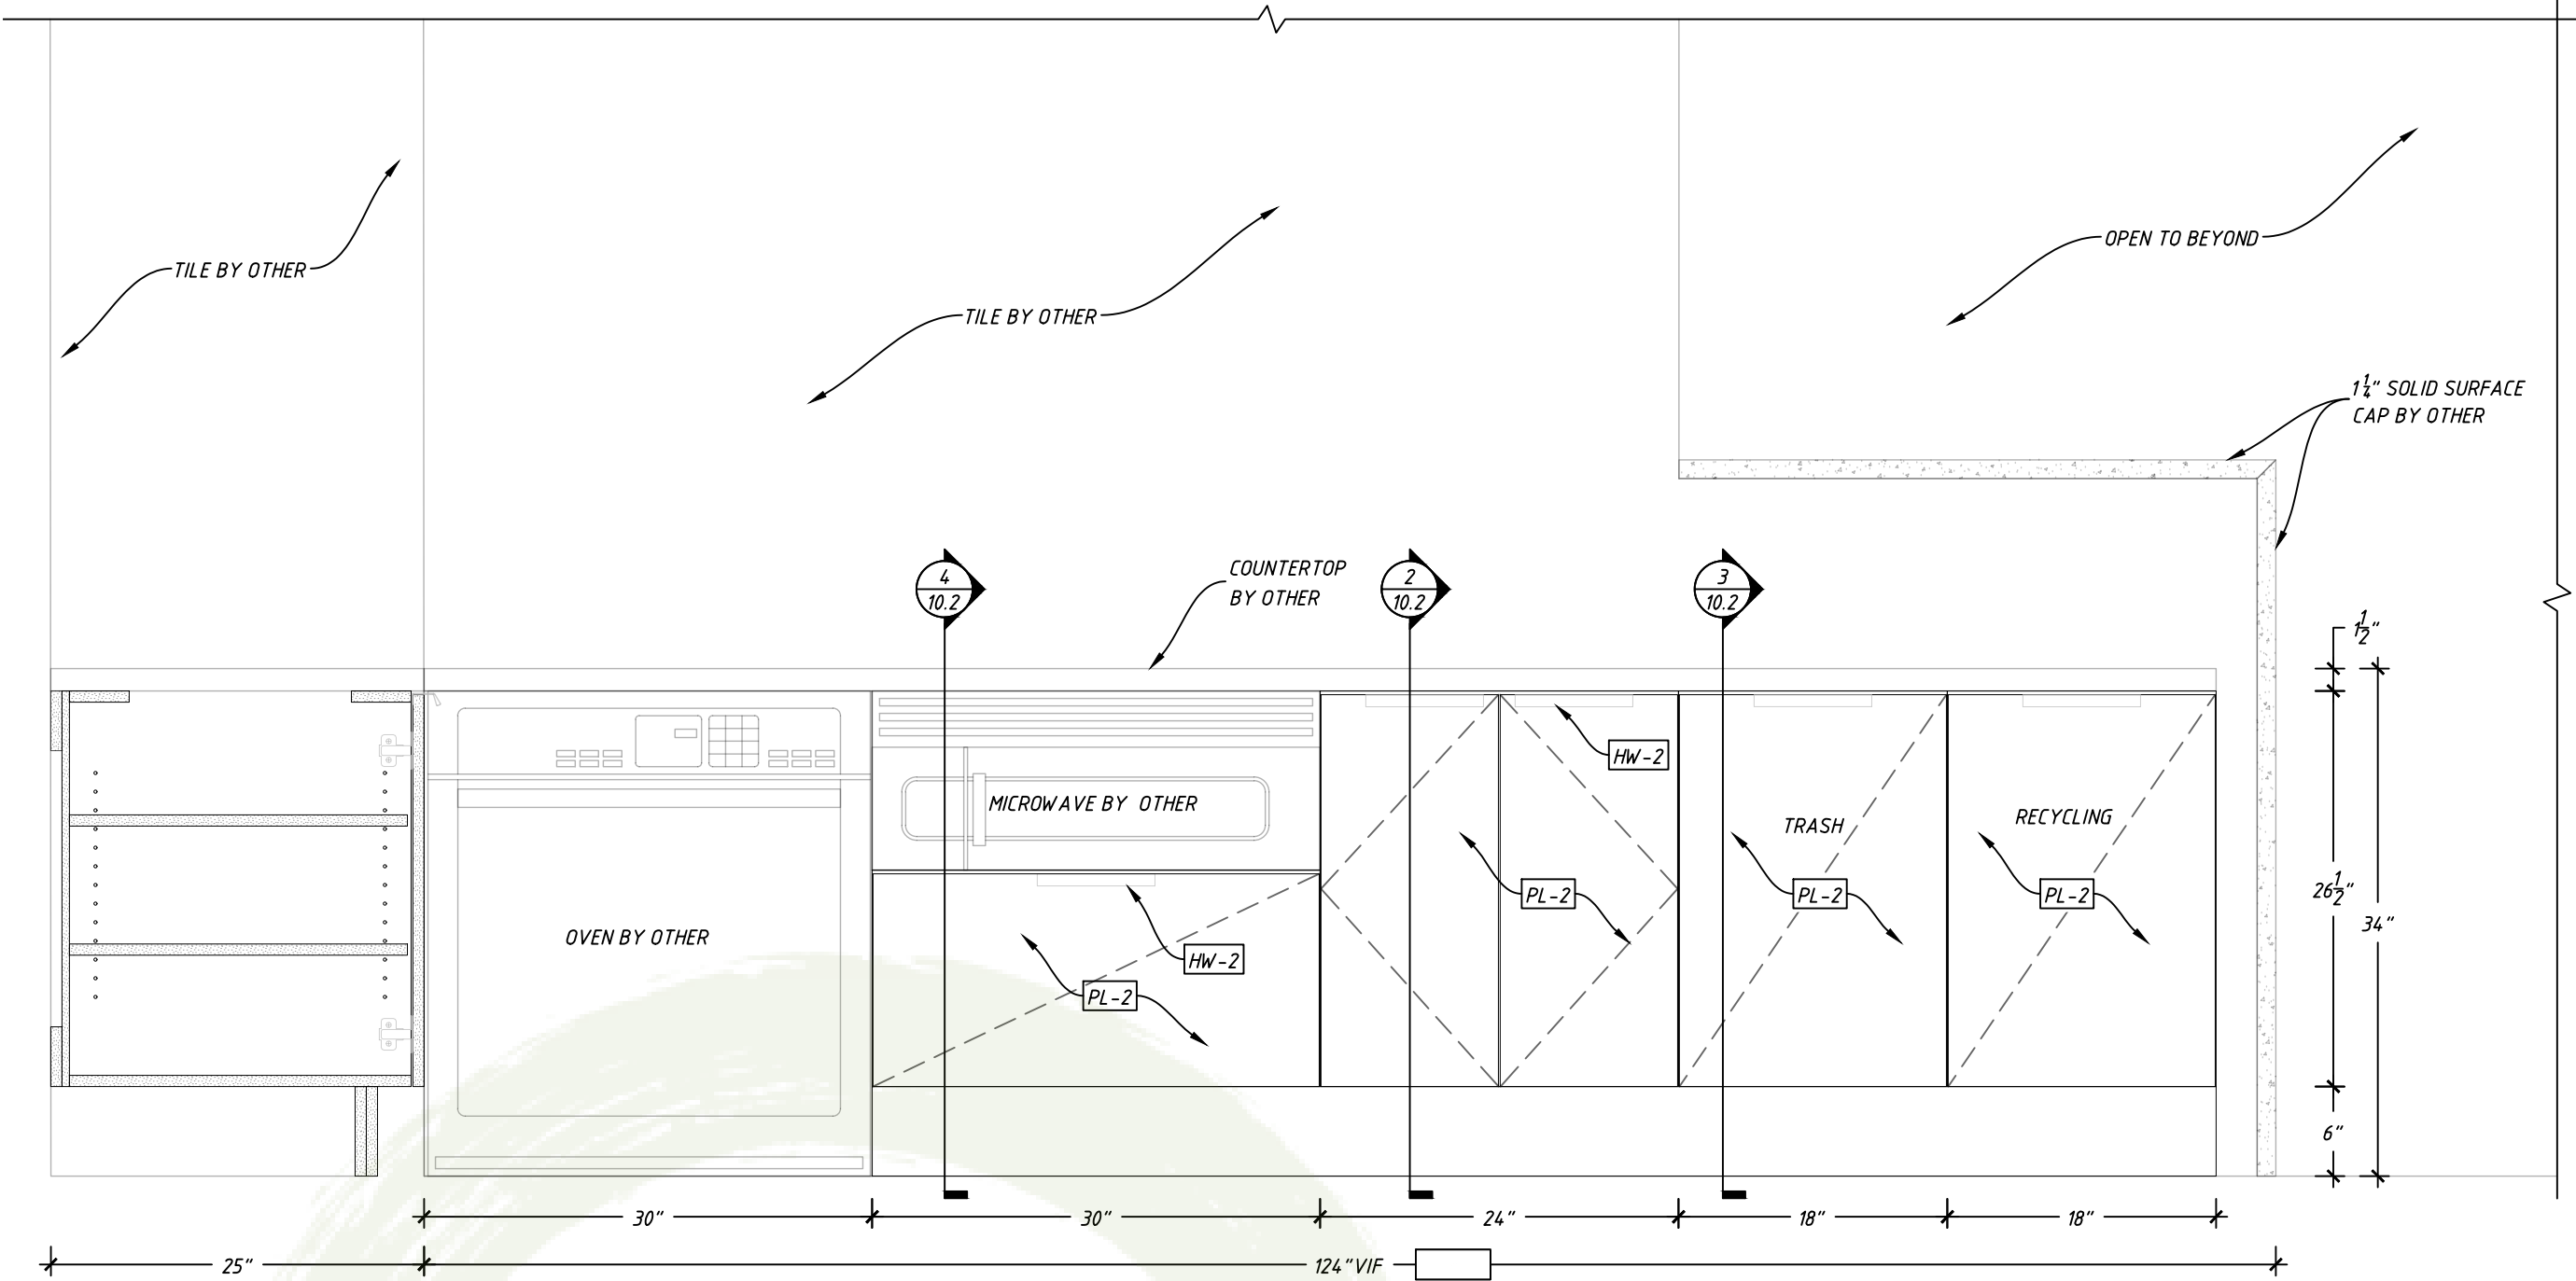

2 KITCHEN 236S (MAKER SPACE KITCHEN) - ELEVATION
10.1 SCALE: 1" = 1'-0"

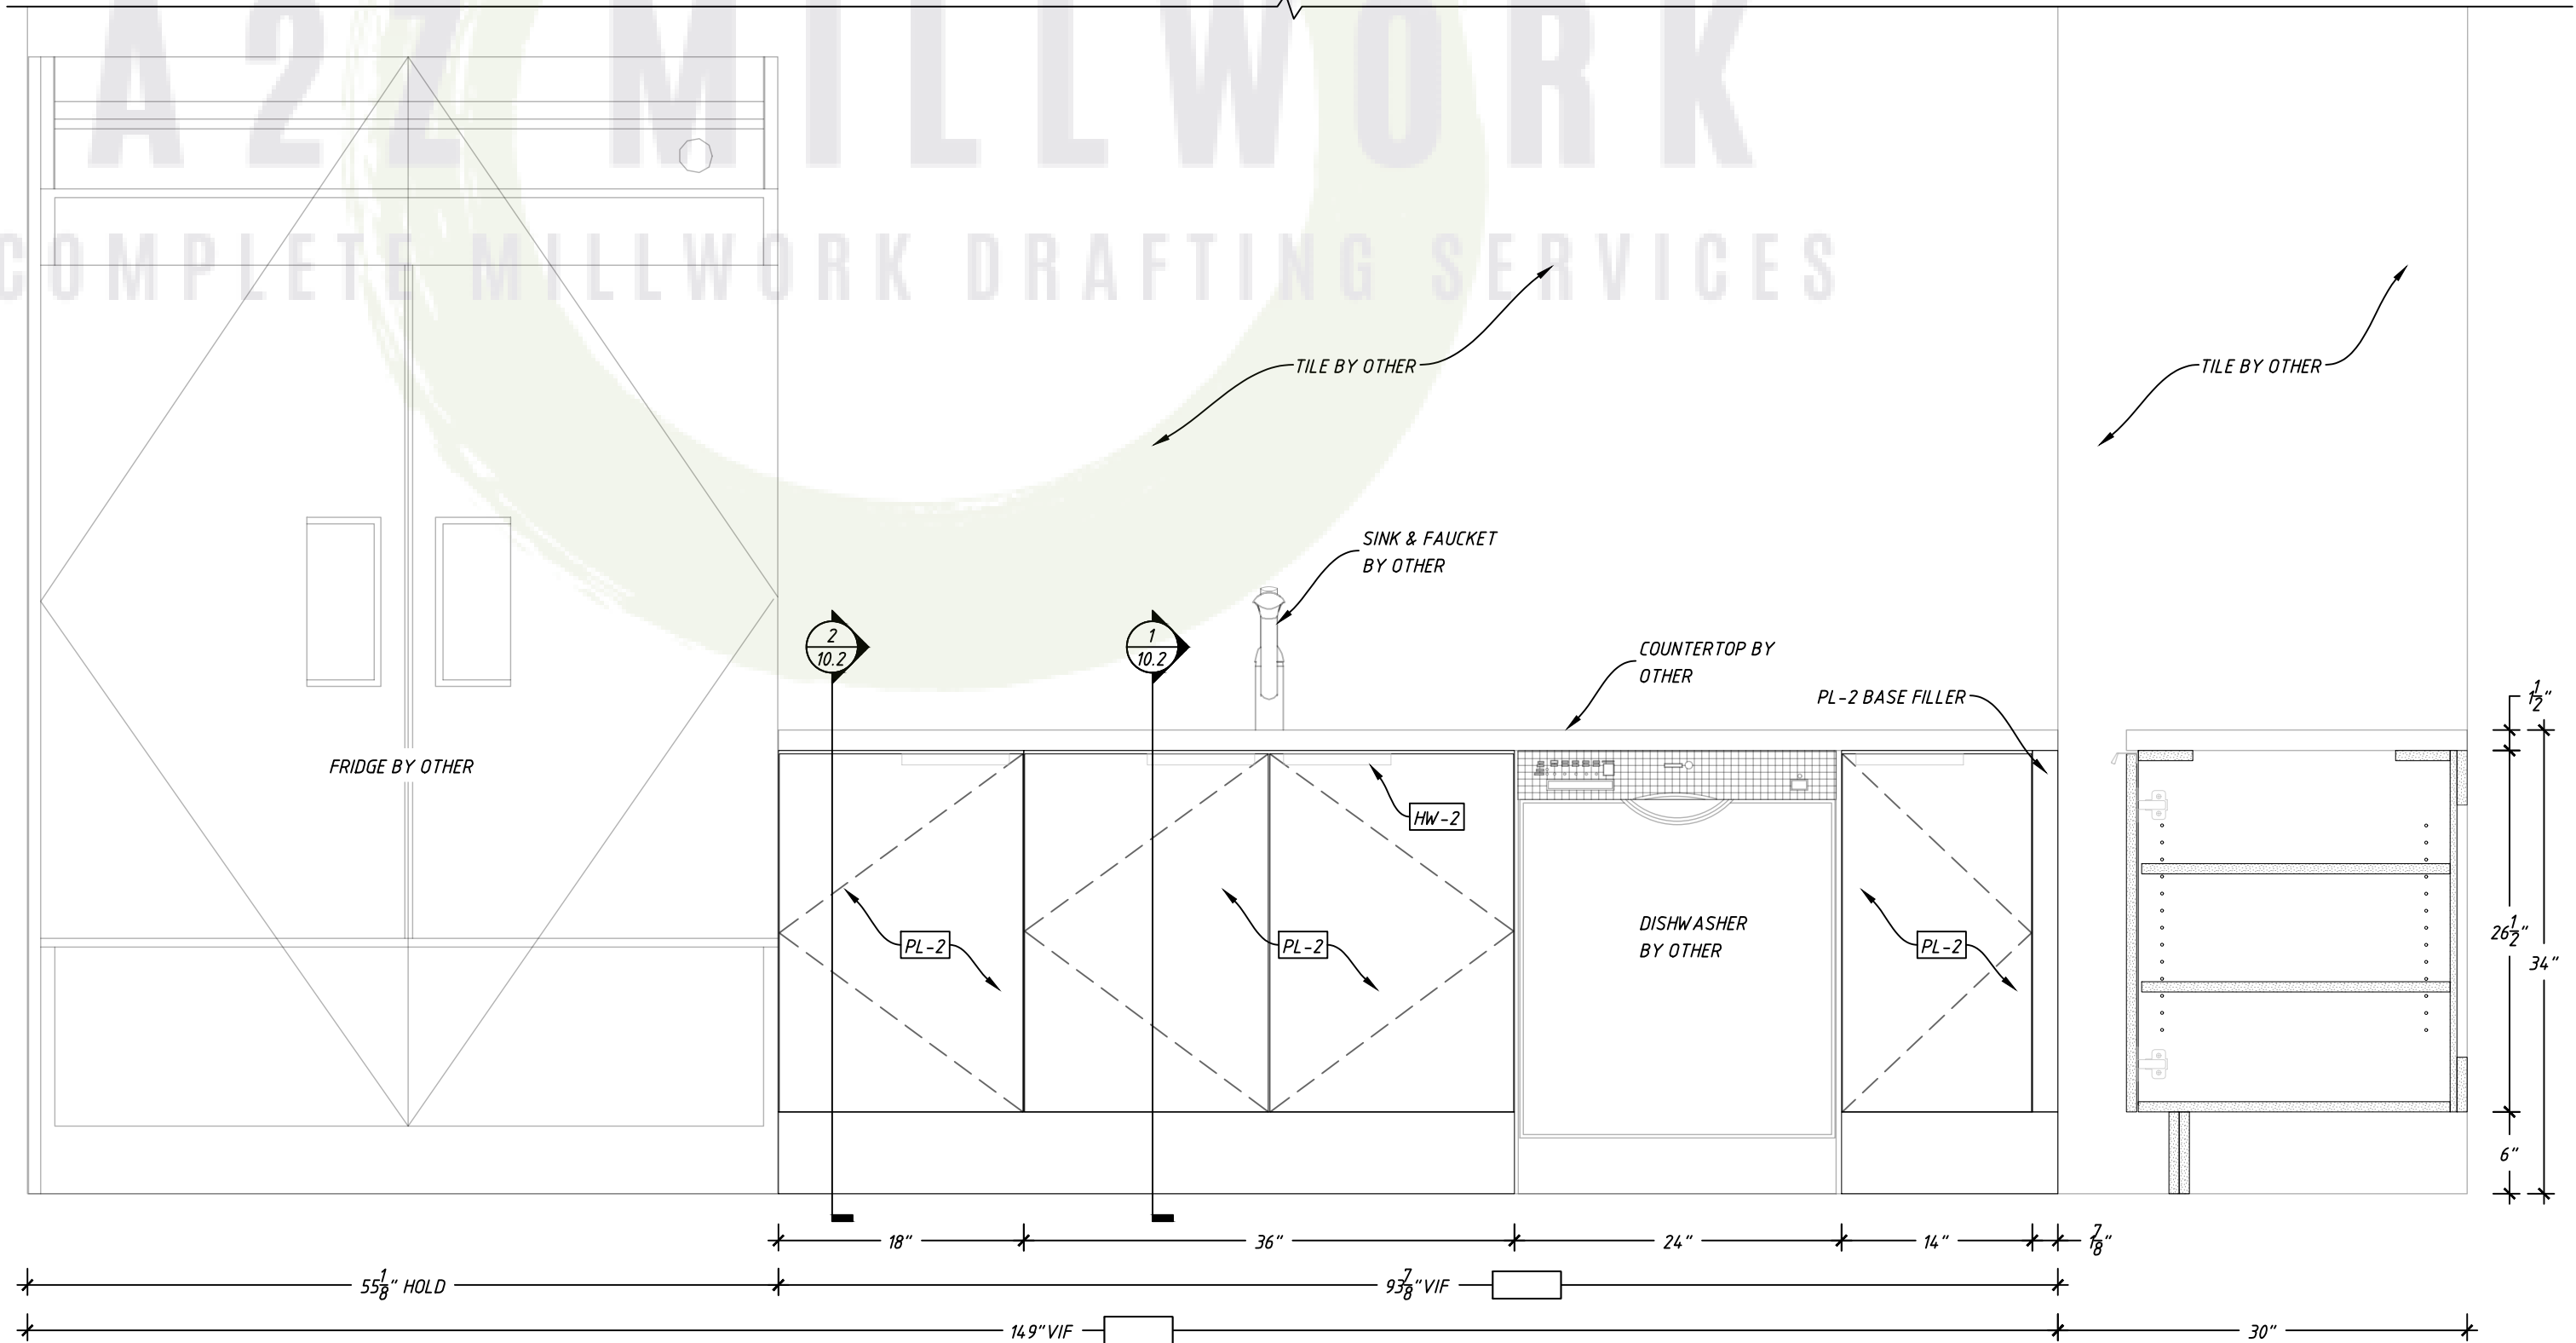

1 KITCHEN 236S (MAKER SPACE KITCHEN) - ELEVATION
10.1 SCALE: 1" = 1'-0"



MANUFACTURER:
A2Z MILLWORK LLC

PROJECT:

REVISIONS

JOB #: 190412

DATE: 10/5/2020

DRAWN BY: A2Z

SHEET:





KITCHEN 236S
(MAKER SPACE
KITCHEN)

SHEET:

10.1

MASTER MATERIAL SCHEDULE	
TAG	NOTES:
PL-2	LAMINART - SMOKED CHARCOAL BURLAP
HW-2	DRAWER PULL - DOUG MOCKETT - DP269A - BLACK
HW-6	TRASH PULLOUT - REVASHELF - RV15PB2S

PL-2 CABINET CONSTRUCTION SHEDULE		
PART	TYPE	DESCRIPTION
CABINET DOOR	PARTICLE CORE	PLAM-2
CABINET BOX	PARTICLE CORE	3/4" BLACK MELAMINE
CABINET BACK	PARTICLE CORE	1/2" BLACK MELAMINE
DRAWER BOX	PARTICLE CORE	5/8" BLACK MELAMINE
DRAWER BOTTOM	PARTICLE CORE	1/2" BLACK MELAMINE
CABINET HINGE	BLUM 110° 71B3590	FULL OVERLAY
DRAWER SLIDE	BLUM TANDEM 563H	UNDERMOUNT
EXPOSED EDGEBANDING	.5MM	PLAM-2
SEMI EXPOSED EDGEBANDING	.5MM	BLACK PVC
ALL CABINET JOINTS GLUED AND DOWLED		

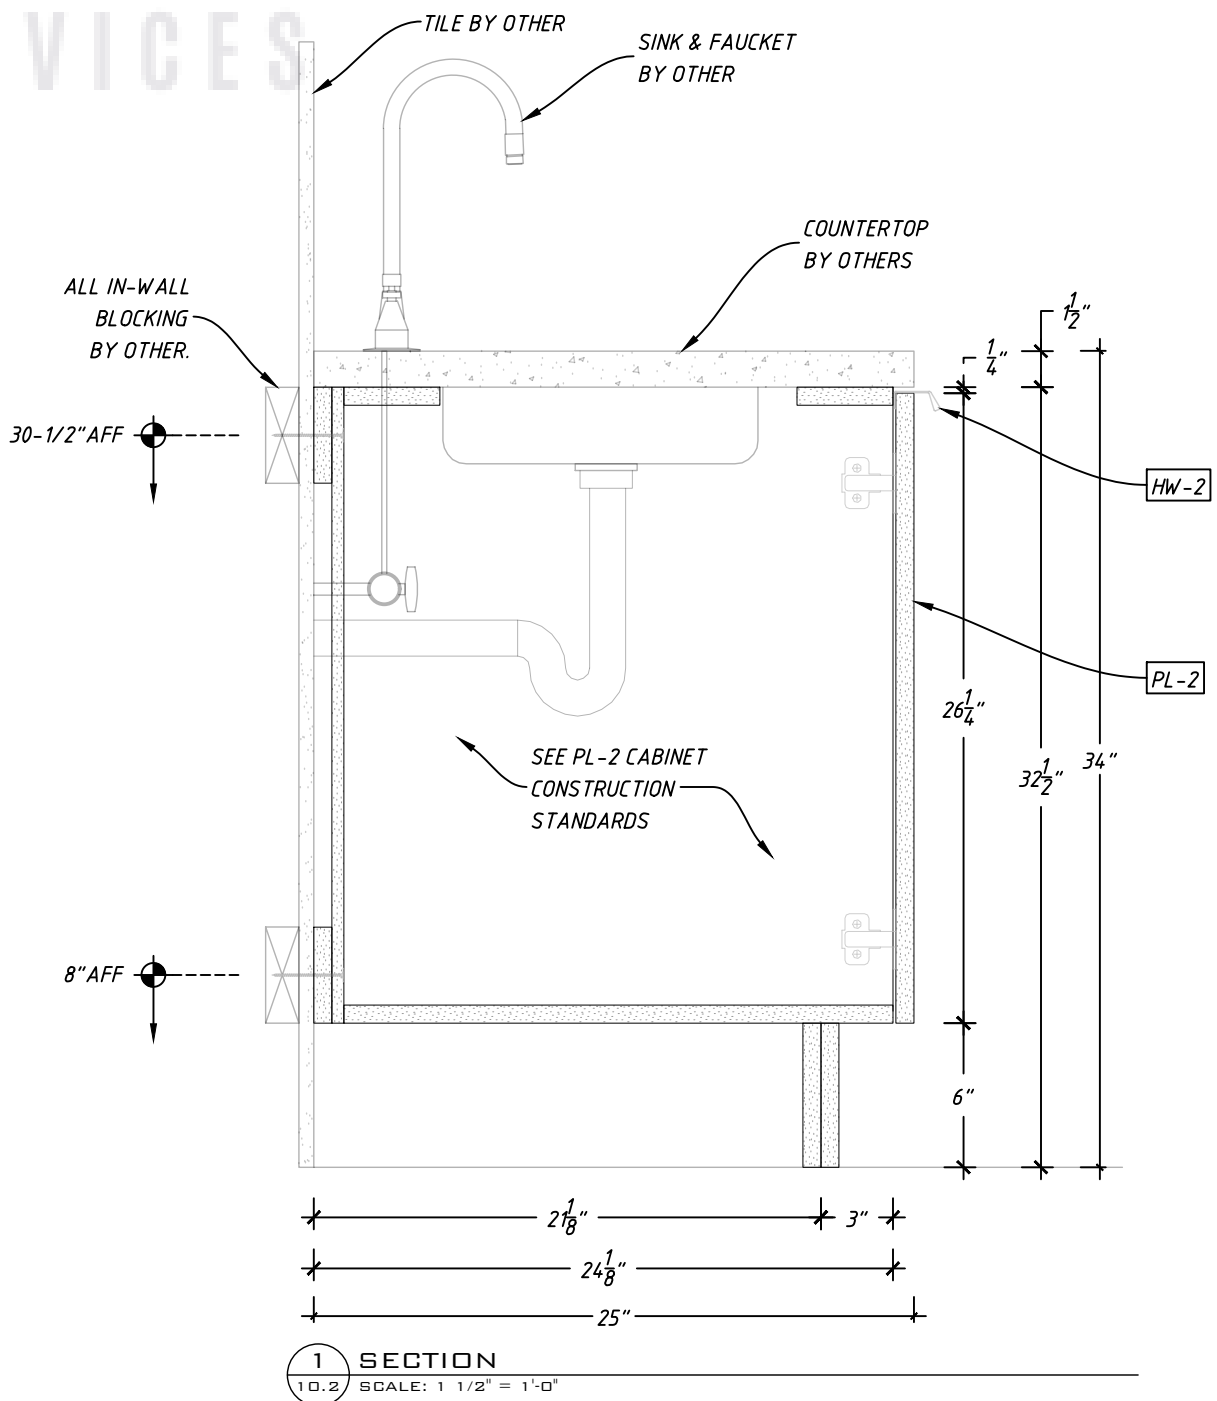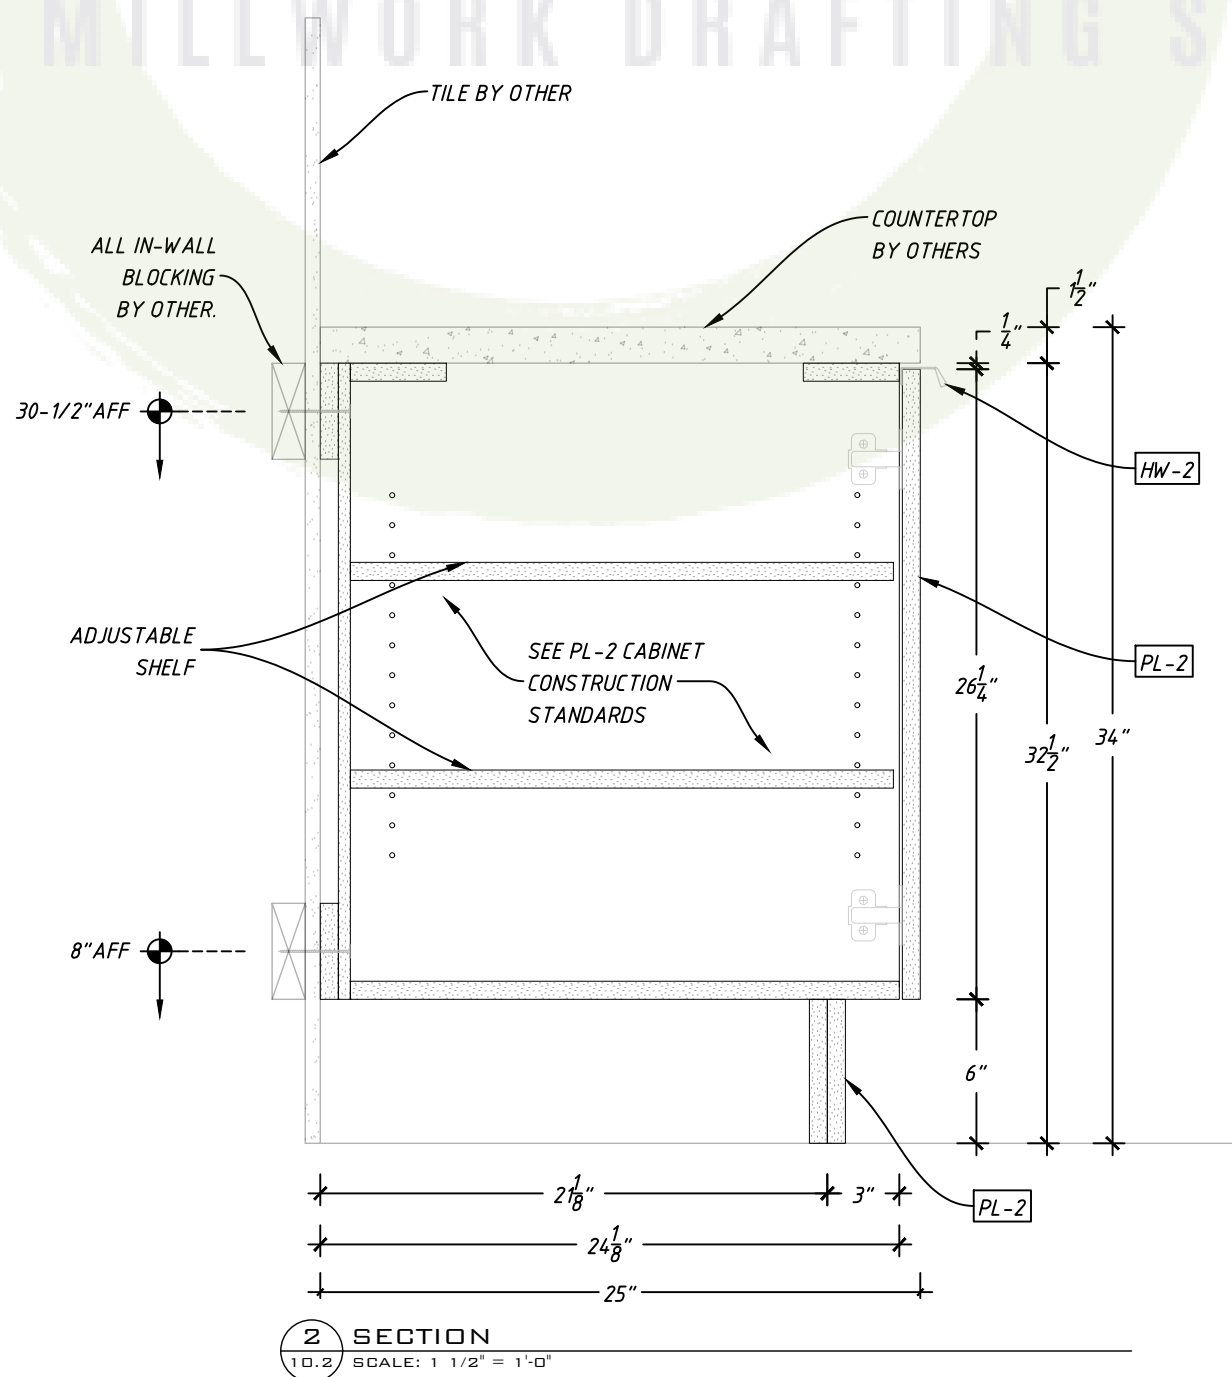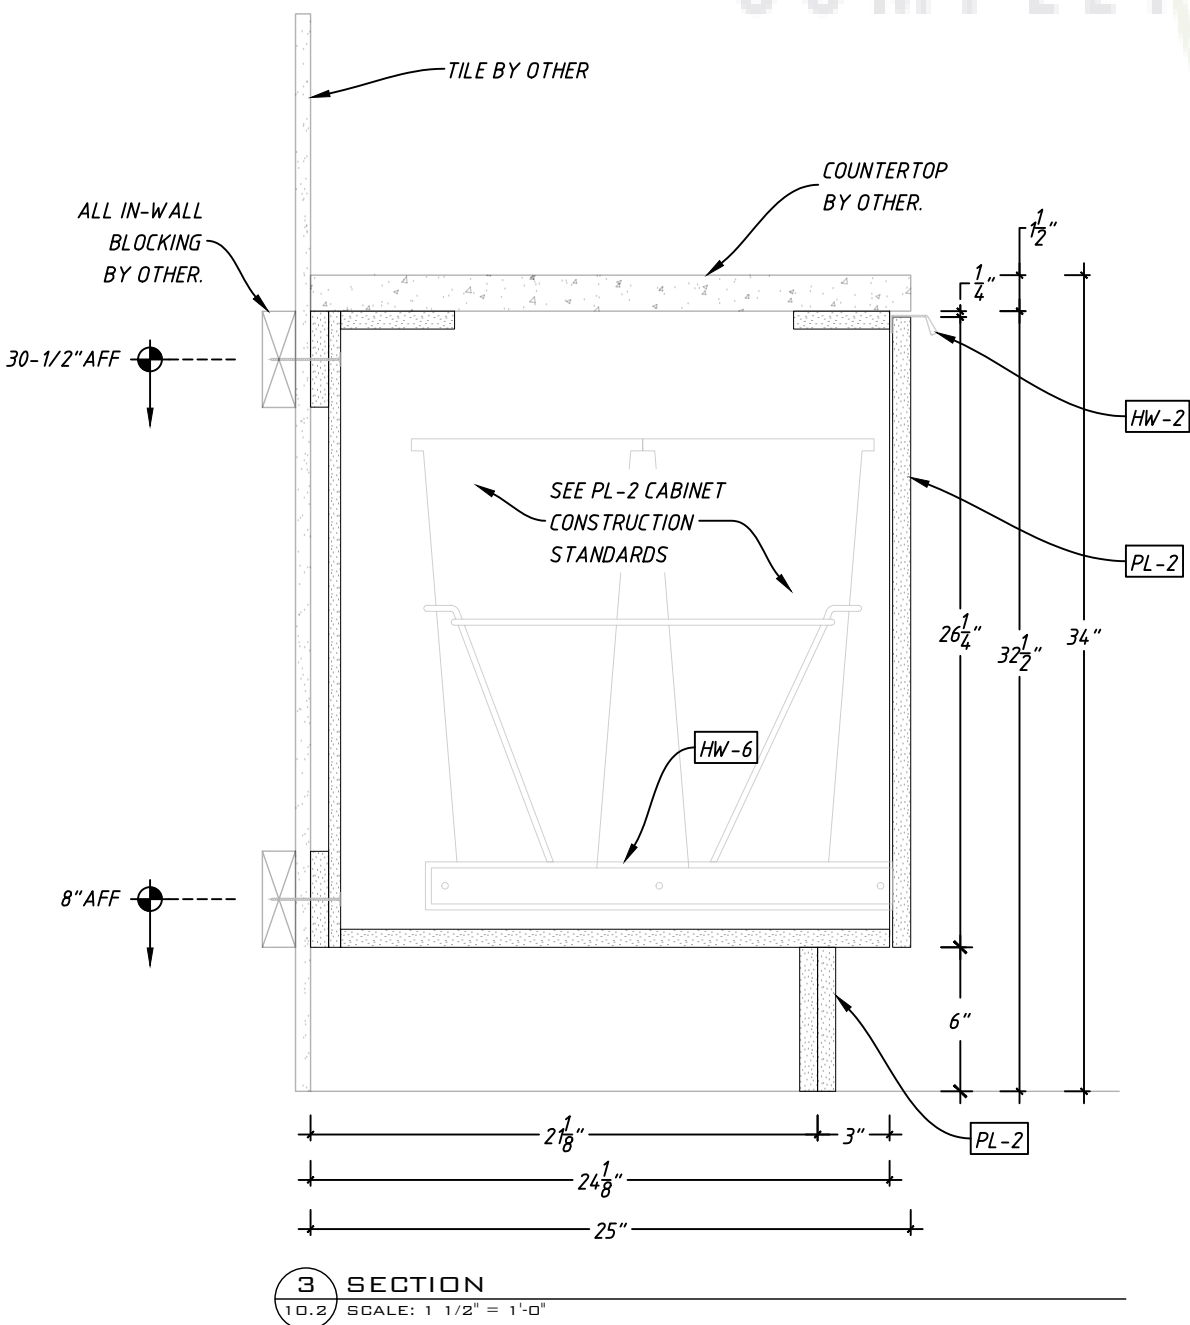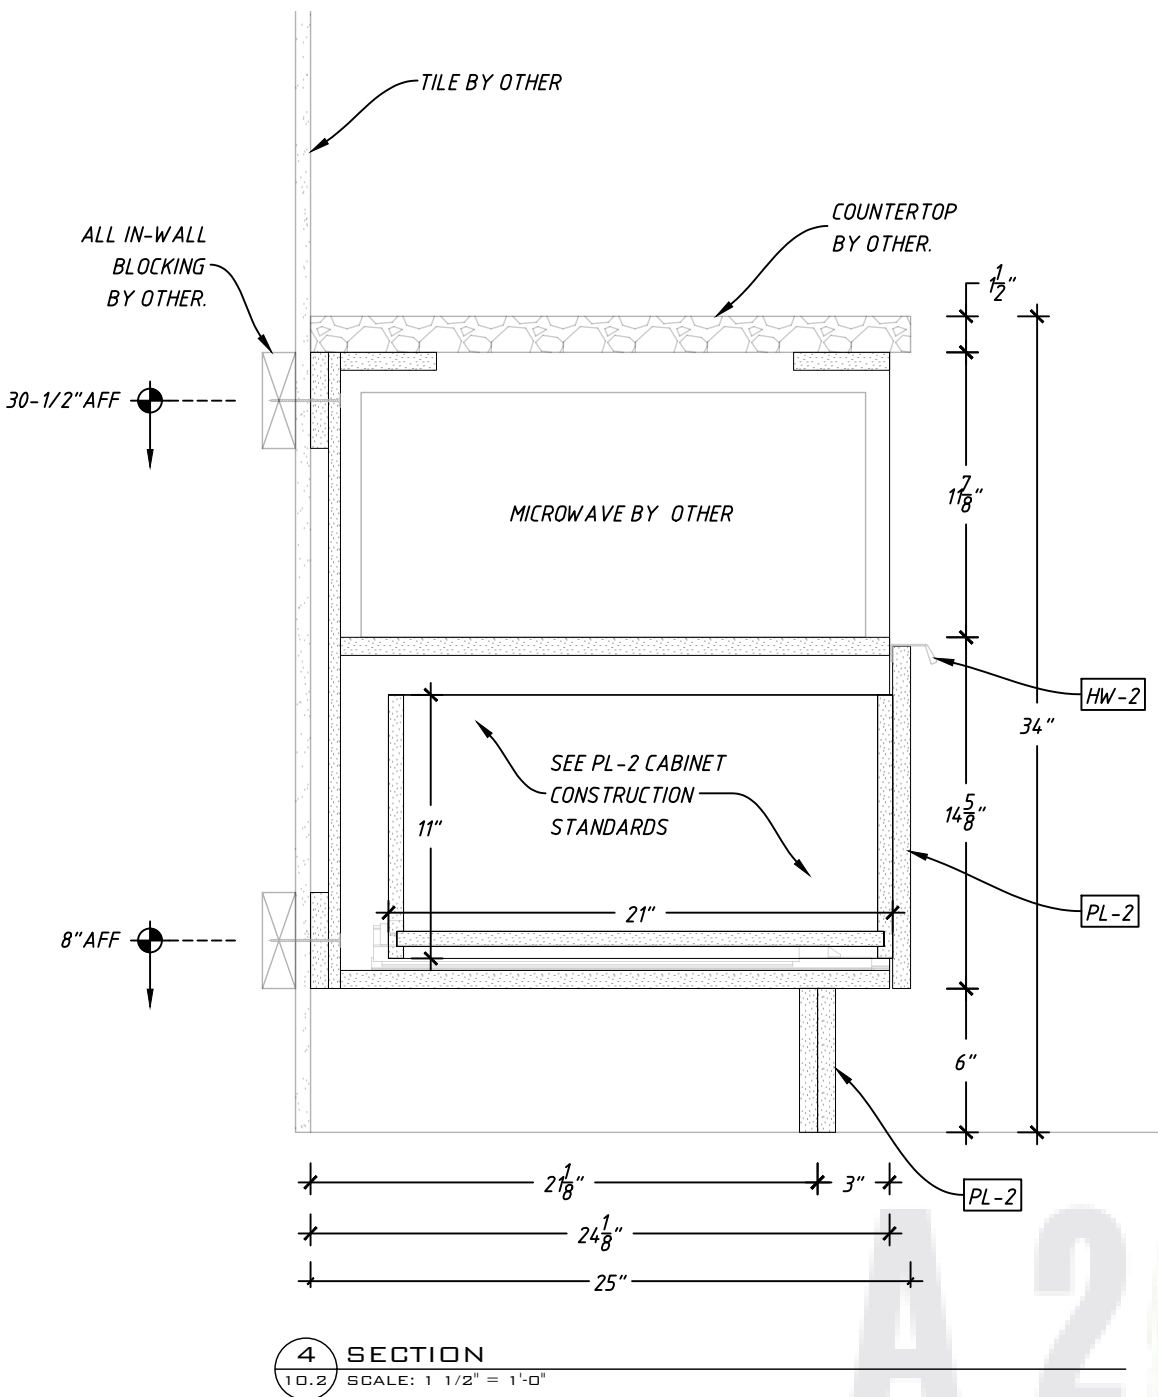

MANUFACTURER:
A2Z MILLWORK LLC

PROJECT:

REVISIONS

JOB #: 190412

DATE: 10/5/2020

DRAWN BY: A2Z

SHEET:


KITCHEN 236S
(MAKER SPACE KITCHEN)

SHEET:



10.2

MASTER MATERIAL SCHEDULE	
TAG	NOTES:
PL-2	LAMINART - SMOKED CHARCOAL BURLAP
HW-1	DRAWER PULL - DOUG MOCKETT - DP252A - BLACK

PL-2 CABINET CONSTRUCTION SHEDULE		
PART	TYPE	DESCRIPTION
CABINET DOOR	PARTICLE CORE	PLAM-2
CABINET BOX	PARTICLE CORE	3/4" BLACK MELAMINE
CABINET BACK	PARTICLE CORE	1/2" BLACK MELAMINE
DRAWER BOX	PARTICLE CORE	5/8" BLACK MELAMINE
DRAWER BOTTOM	PARTICLE CORE	1/2" BLACK MELAMINE
CABINET HINGE	BLUM 110° 71B3590	FULL OVERLAY
DRAWER SLIDE	BLUM TANDEM 563H	UNDERMOUNT
EXPOSED EDGEBANDING	.5MM	PLAM-2
SEMI EXPOSED EDGEBANDING	.5MM	BLACK PVC
ALL CABINET JOINTS GLUED AND DOWLED		

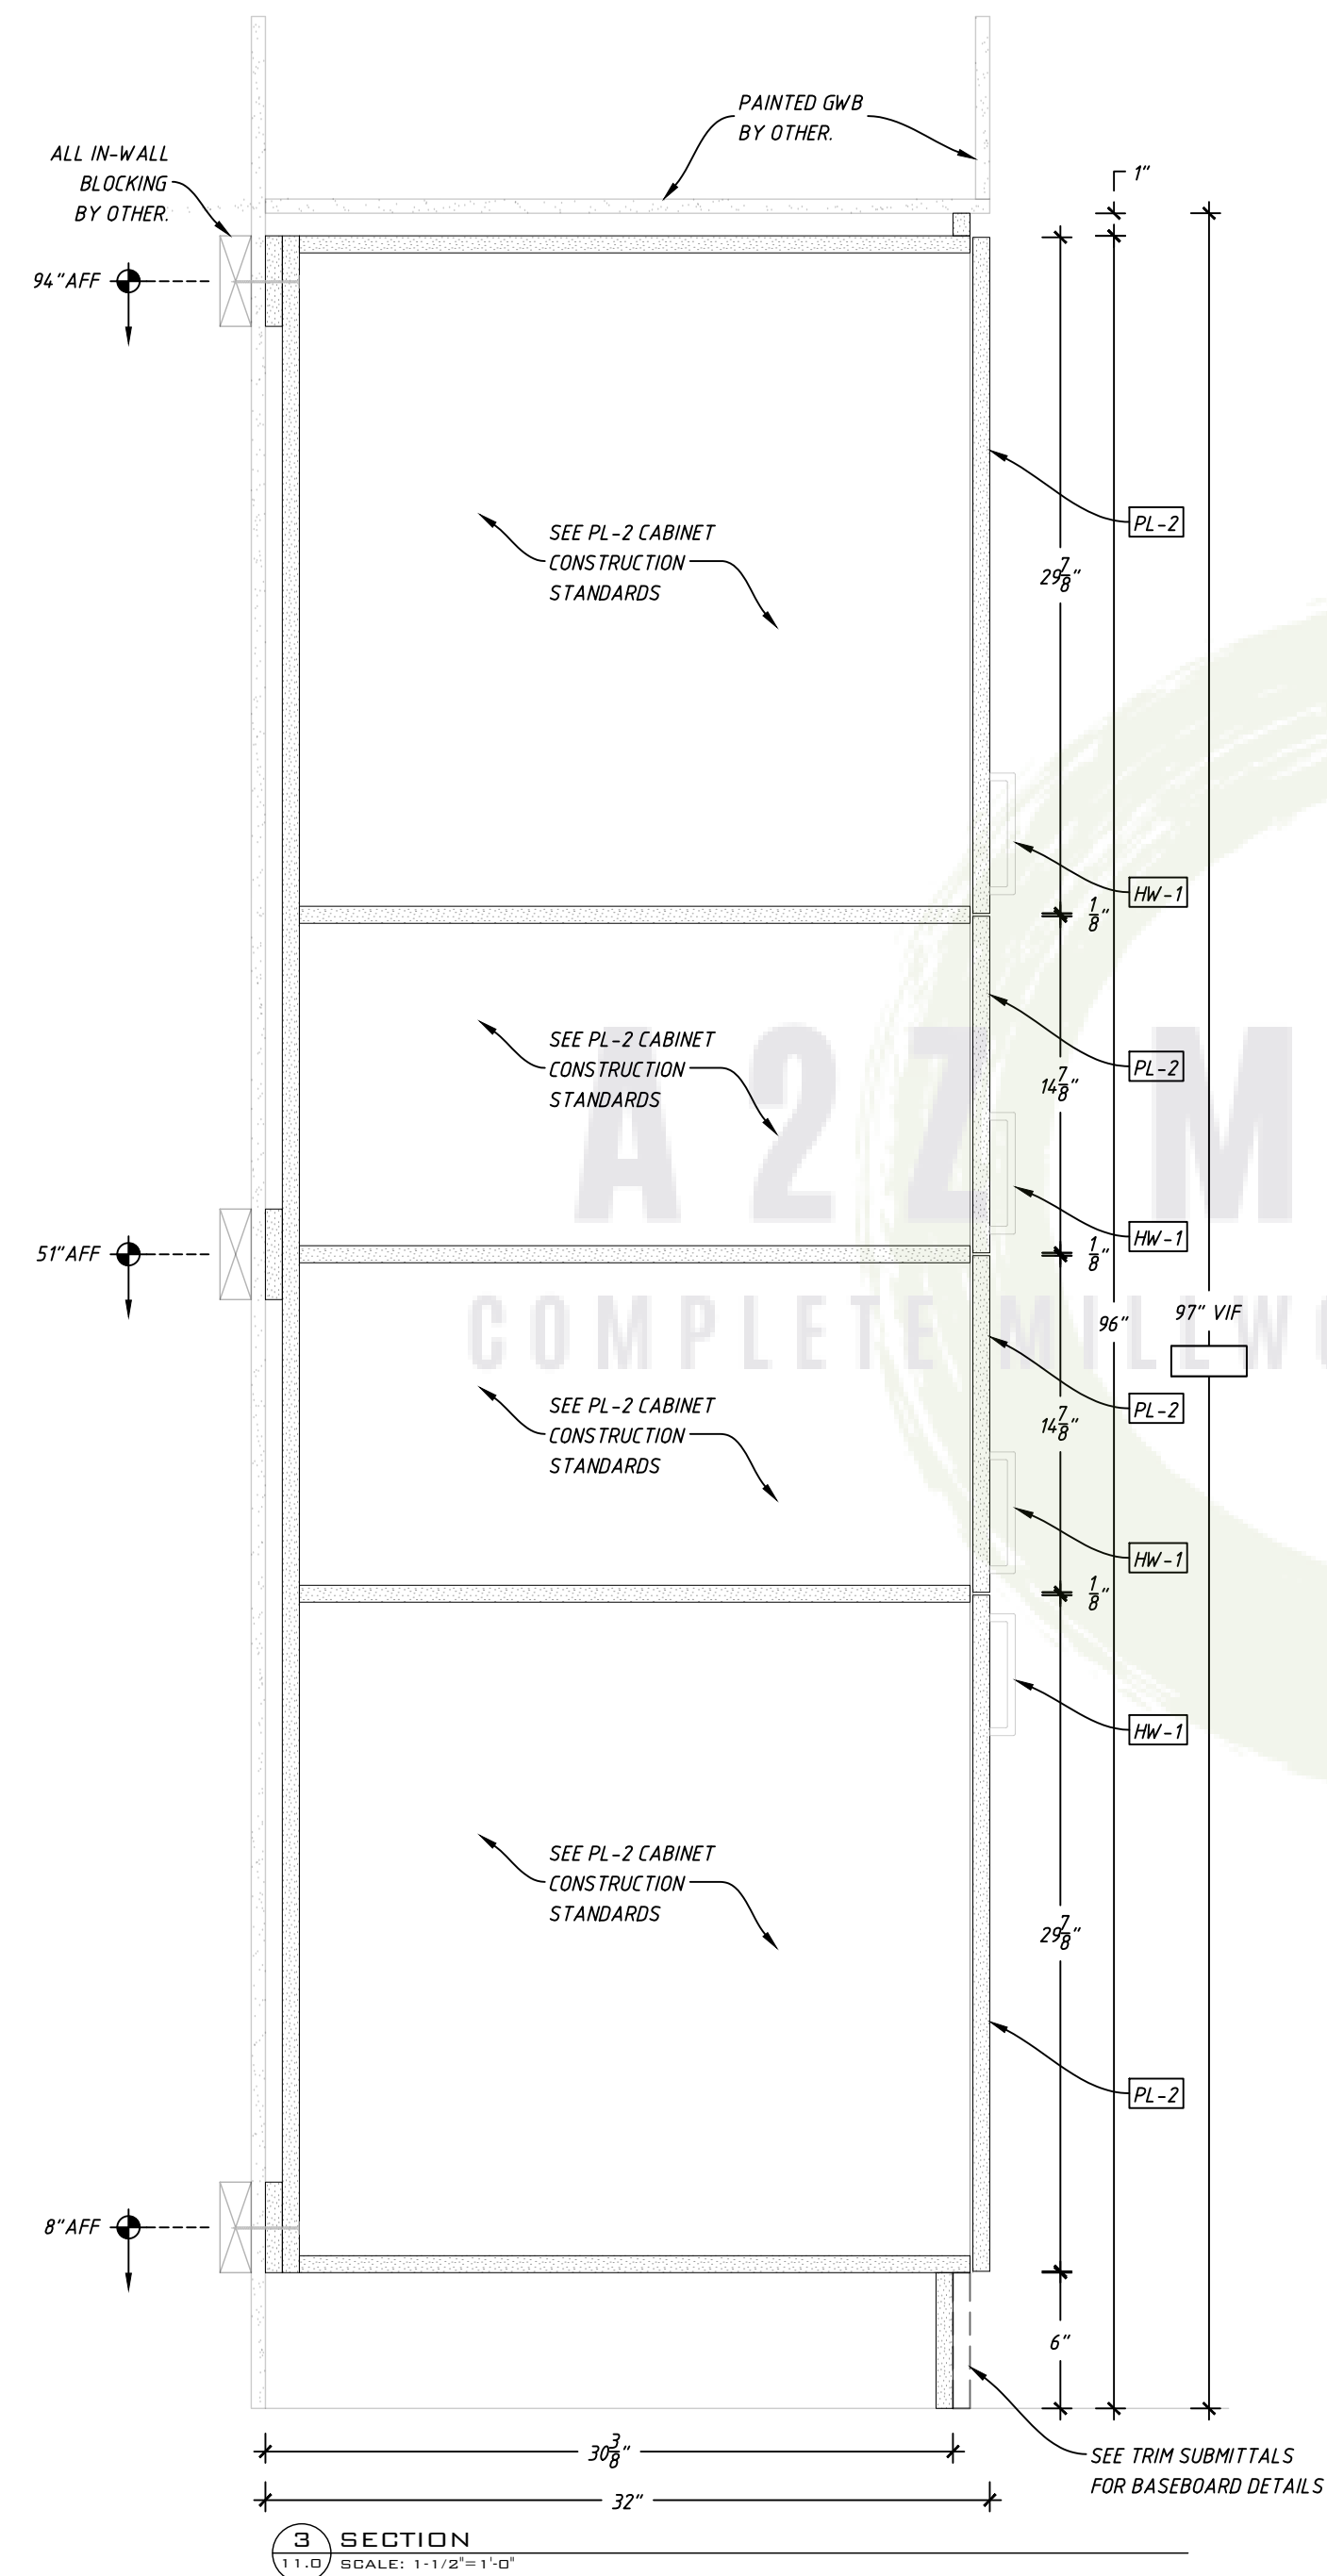

3 SECTION
11.0 SCALE: 1-1/2"=1'-0"

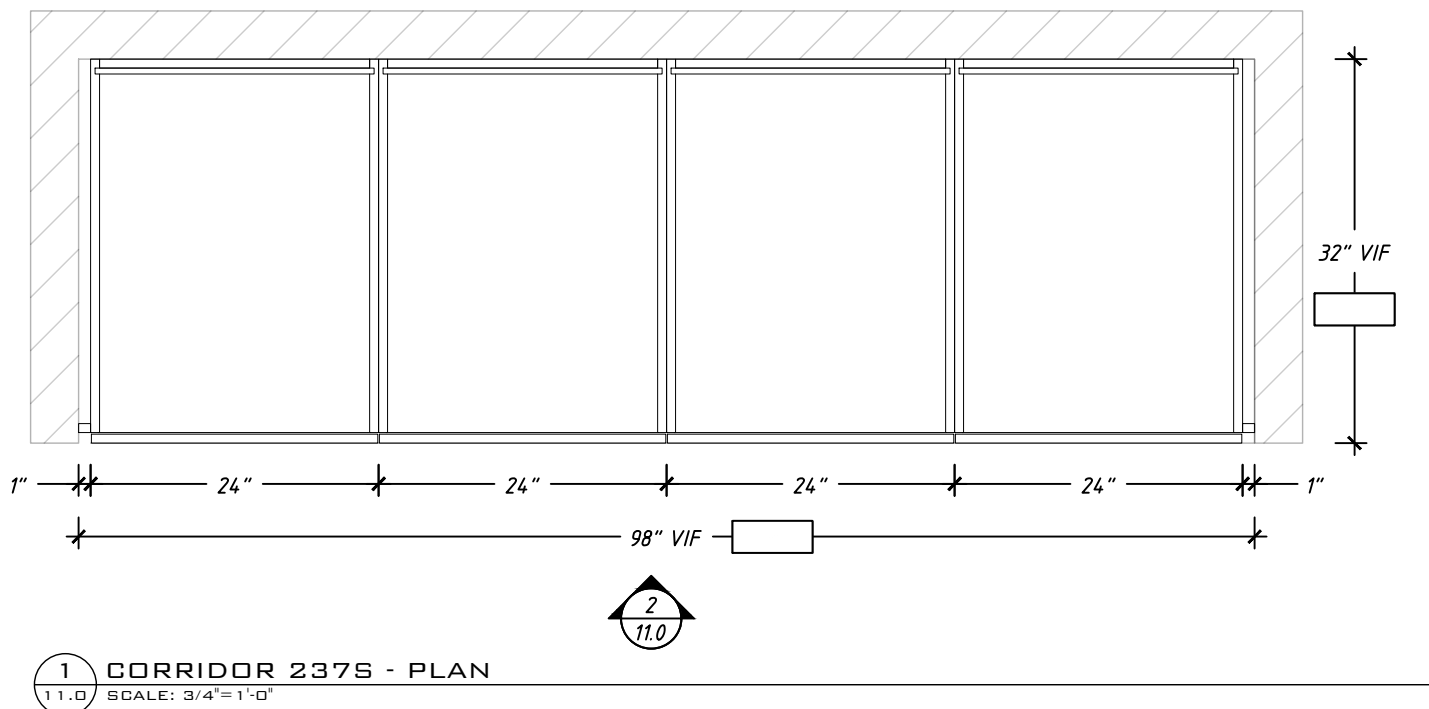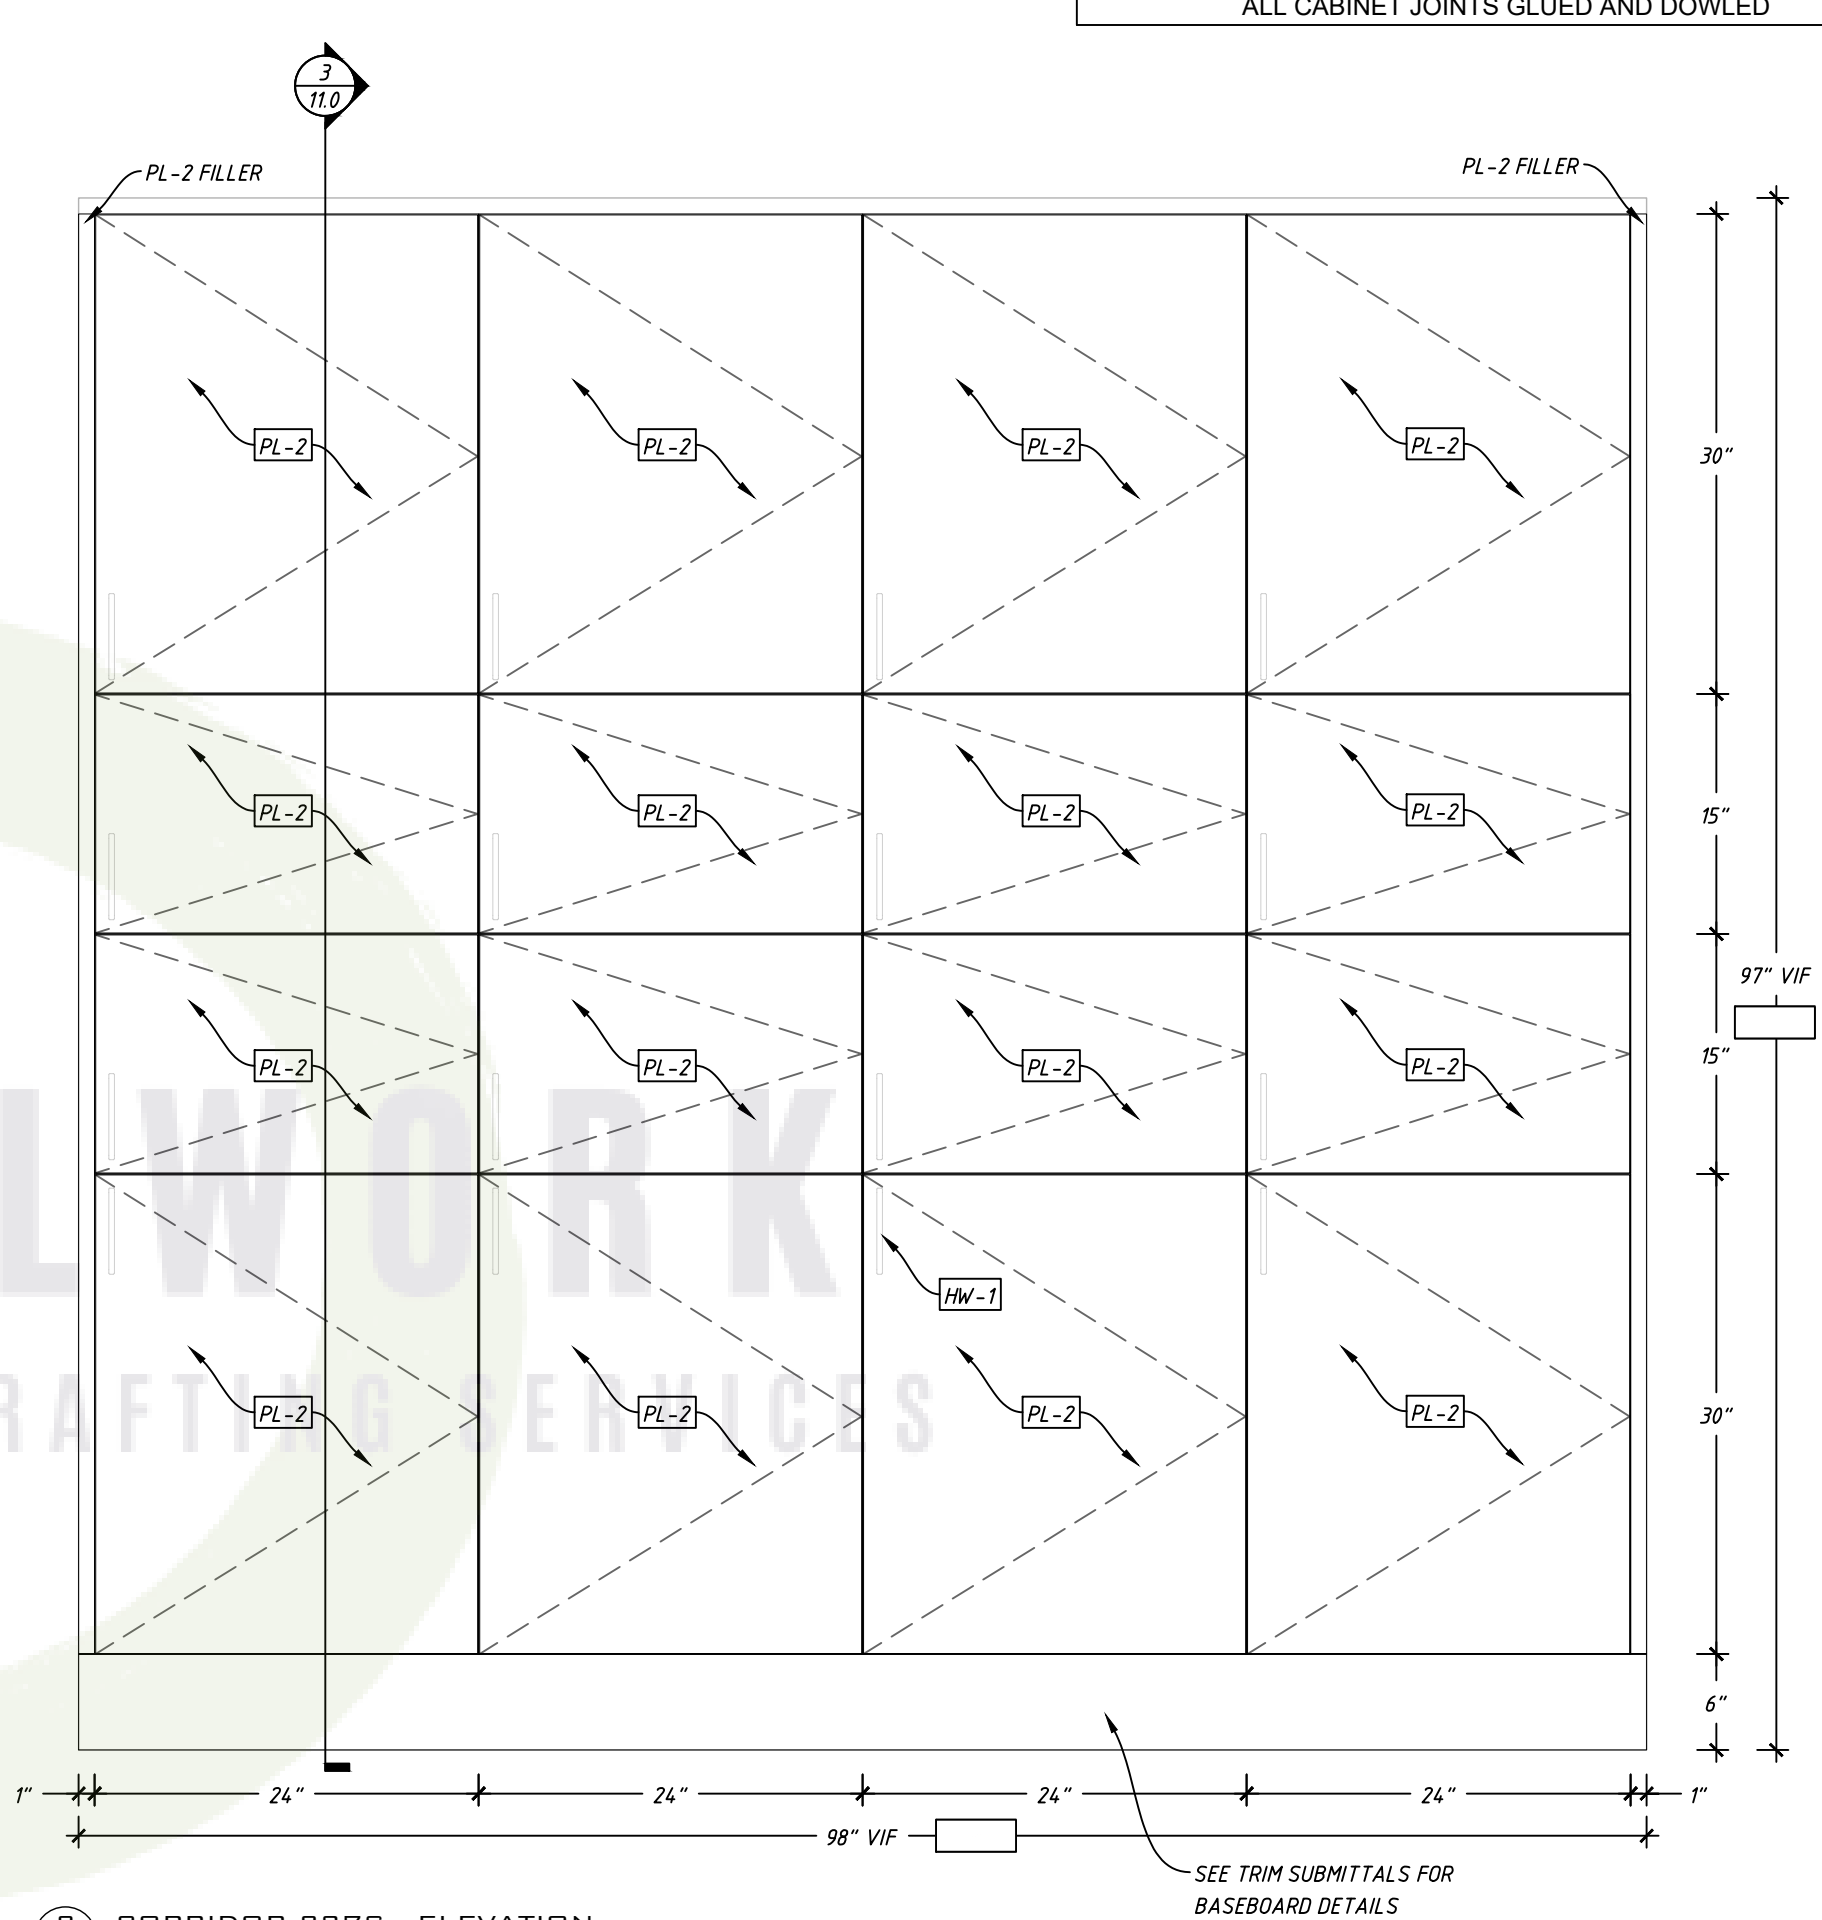

A2Z MILLWORK
COMPLETE MILLWORK DRAFTING SERVICES

MANUFACTURER:

A2Z MILLWORK LLC

PROJECT:

REVISIONS

JOB #: 190412

DATE: 10/5/2020

DRAWN BY: A2Z

SHEET:

CORRIDOR 237S

SHEET:

11.0



MANUFACTURER:
A2Z MILLWORK LLC

PROJECT:


REVISIONS	

JOB #: 190412
DATE: 10/5/2020
DRAWN BY: A2Z


SHEET:
COMMUNITY ROOM 240S

SHEET:
12.0

MASTER MATERIAL SCHEDULE	
TAG	NOTES:
WD-1	3/4" SANDED/SATIN FINISHED OSB APPLIED PANEL
HW-11	Z CLIP - STAR HANGER - 400 NZ - 1/4" NYLON PANEL CLIP
HW-13	CEILING CLIP - STAR HANGER - 510 CEILING CLIP

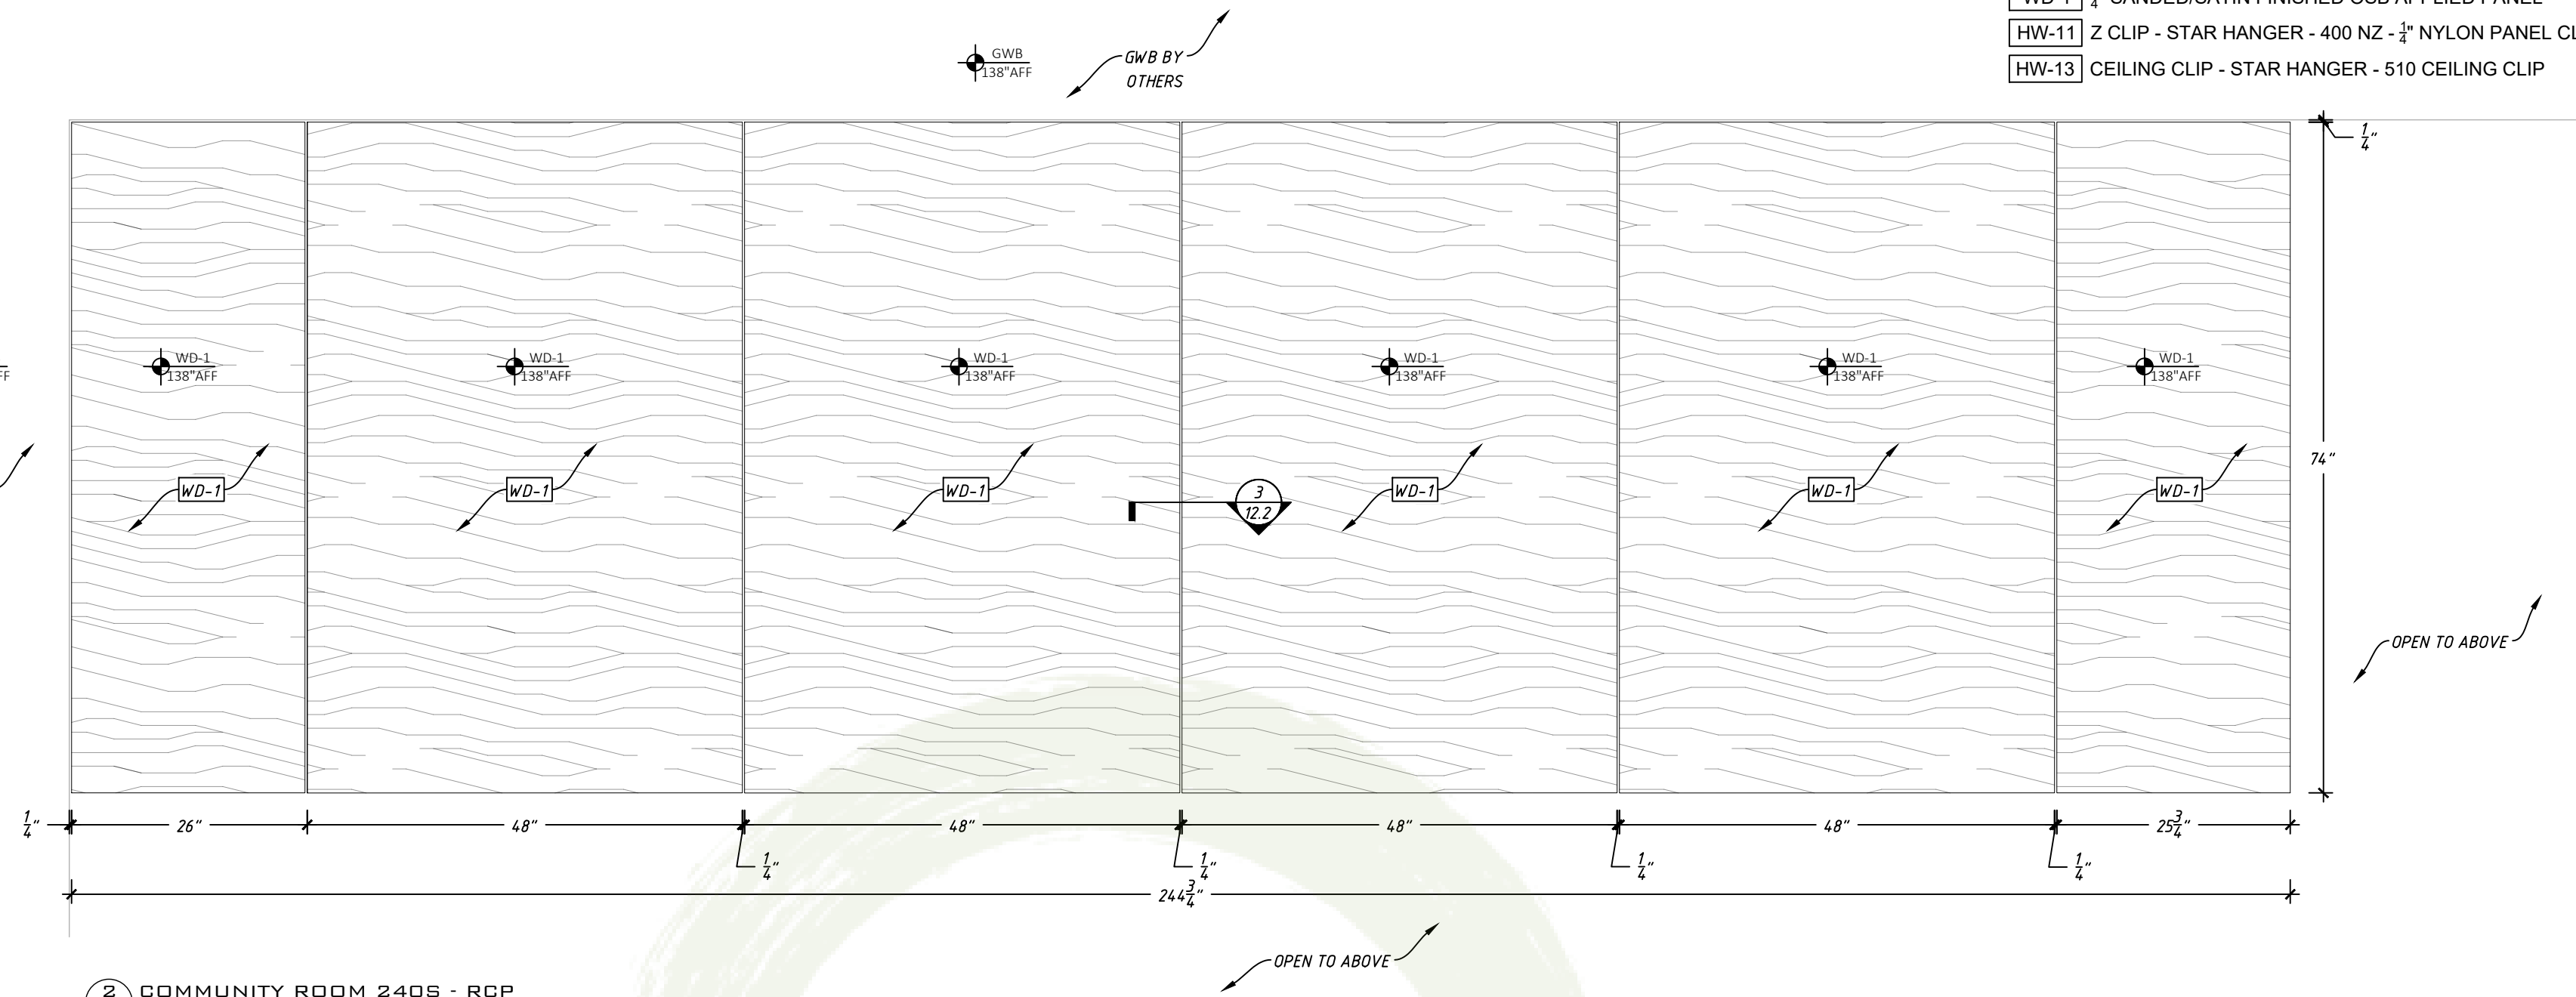

2 COMMUNITY ROOM 240S - RCP
SCALE: 3/4" = 1'-0"

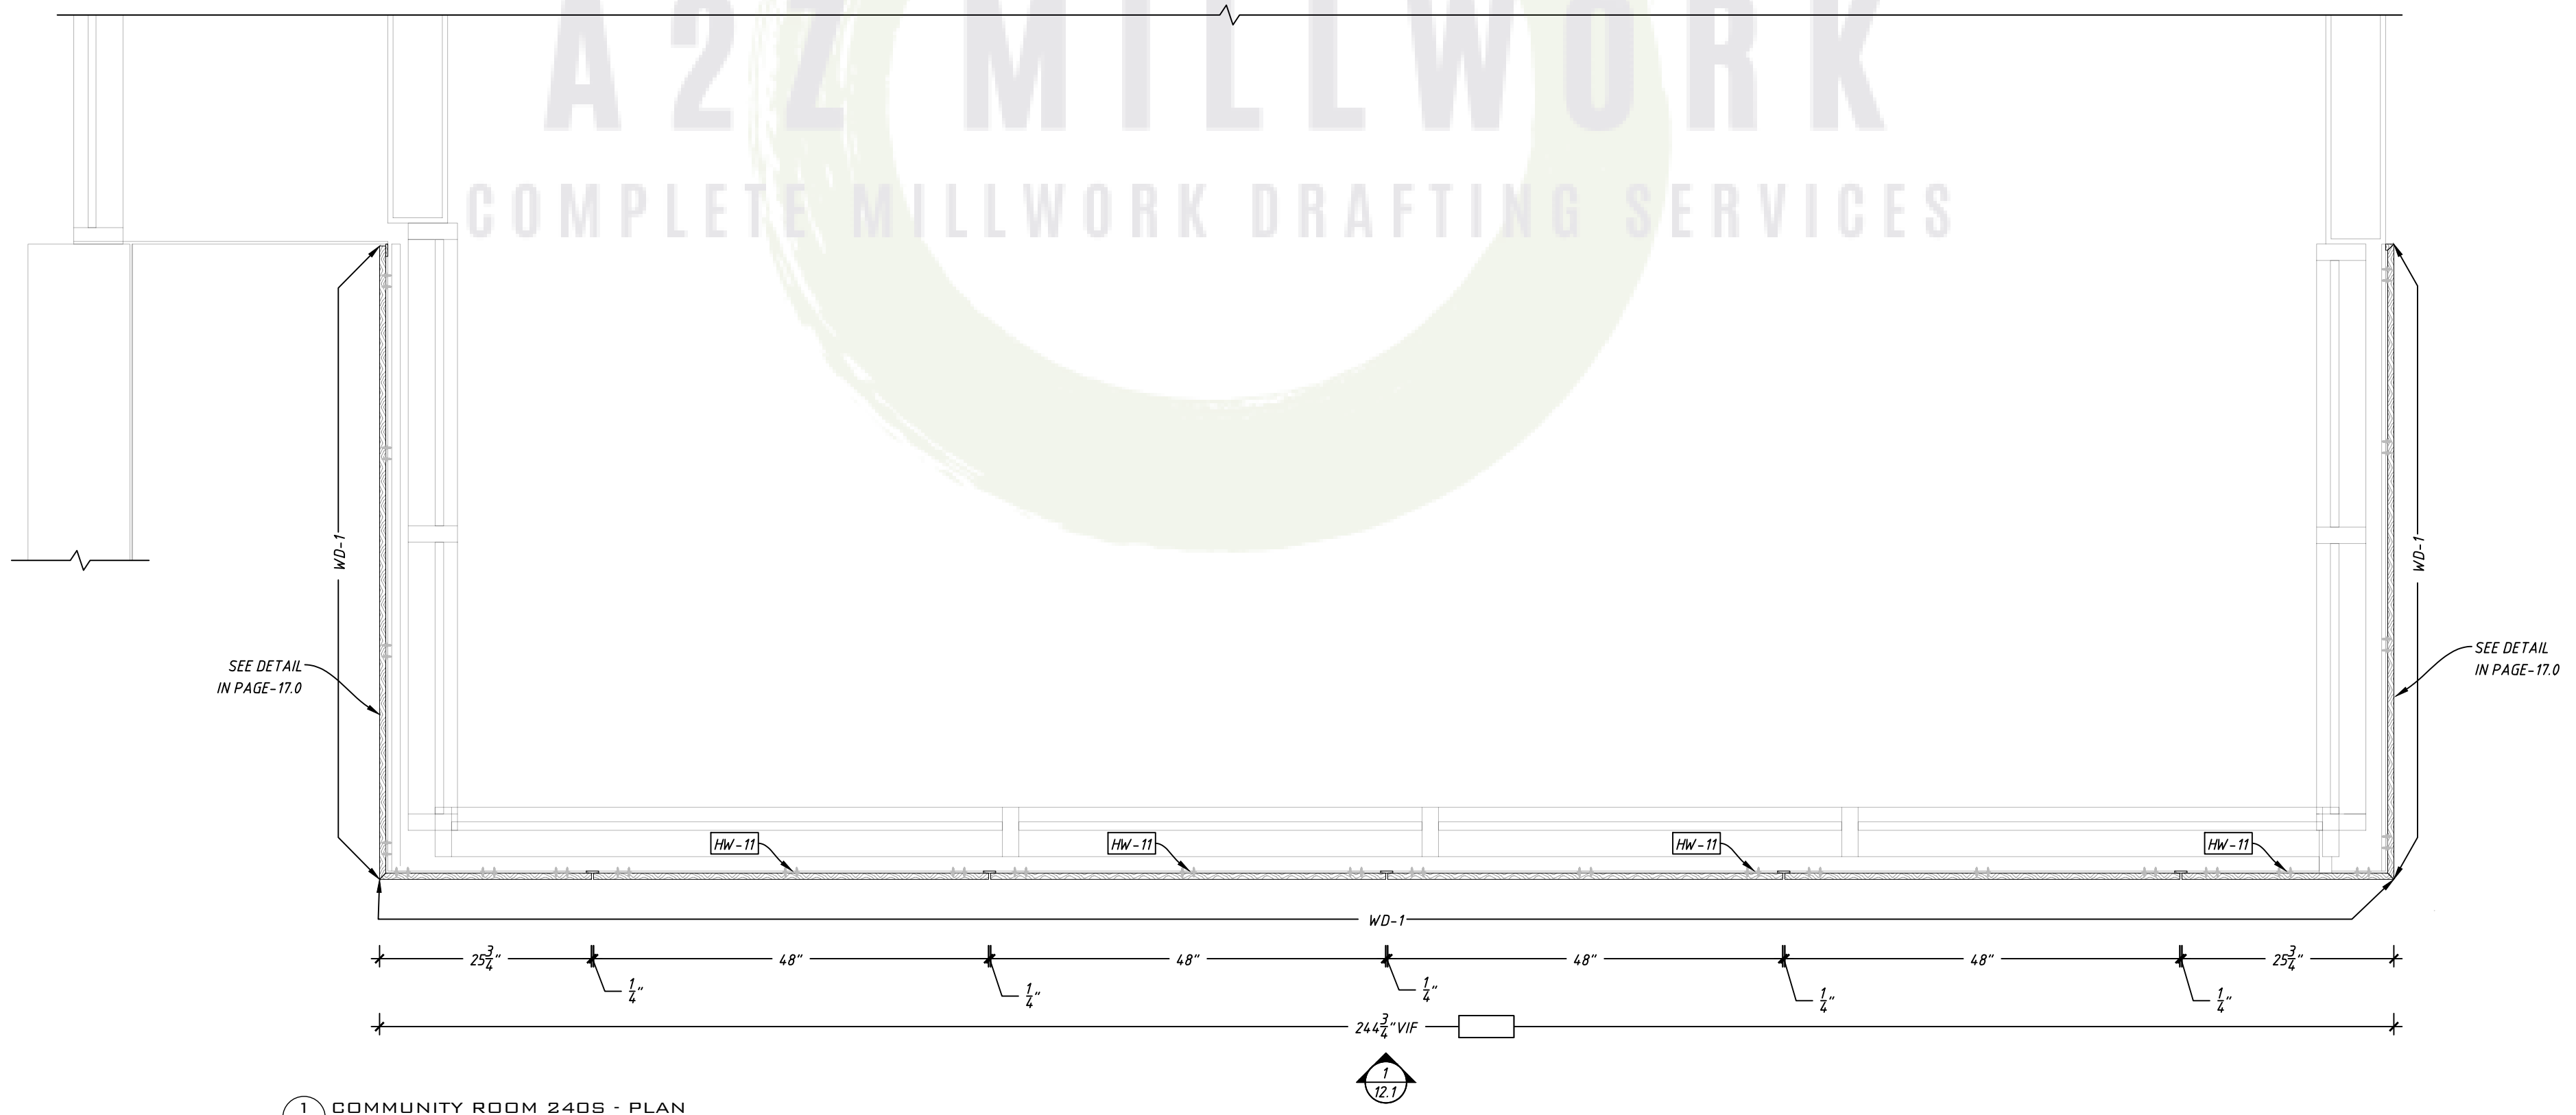

1 COMMUNITY ROOM 240S - PLAN
SCALE: 3/4" = 1'-0"

MASTER MATERIAL SCHEDULE	
TAG	NOTES:
WD-1	3/4" SANDED/SATIN FINISHED OSB APPLIED PANEL
HW-11	Z CLIP - STAR HANGER - 400 NZ - 1/4" NYLON PANEL CLIP
HW-13	CEILING CLIP - STAR HANGER - 510 CEILING CLIP



MANUFACTURER:
A2Z MILLWORK LLC

PROJECT:

REVISIONS


JOB #: 190412
DATE: 10/5/2020
DRAWN BY: A2Z

SHEET:



COMMUNITY ROOM 240S

SHEET:


12.1

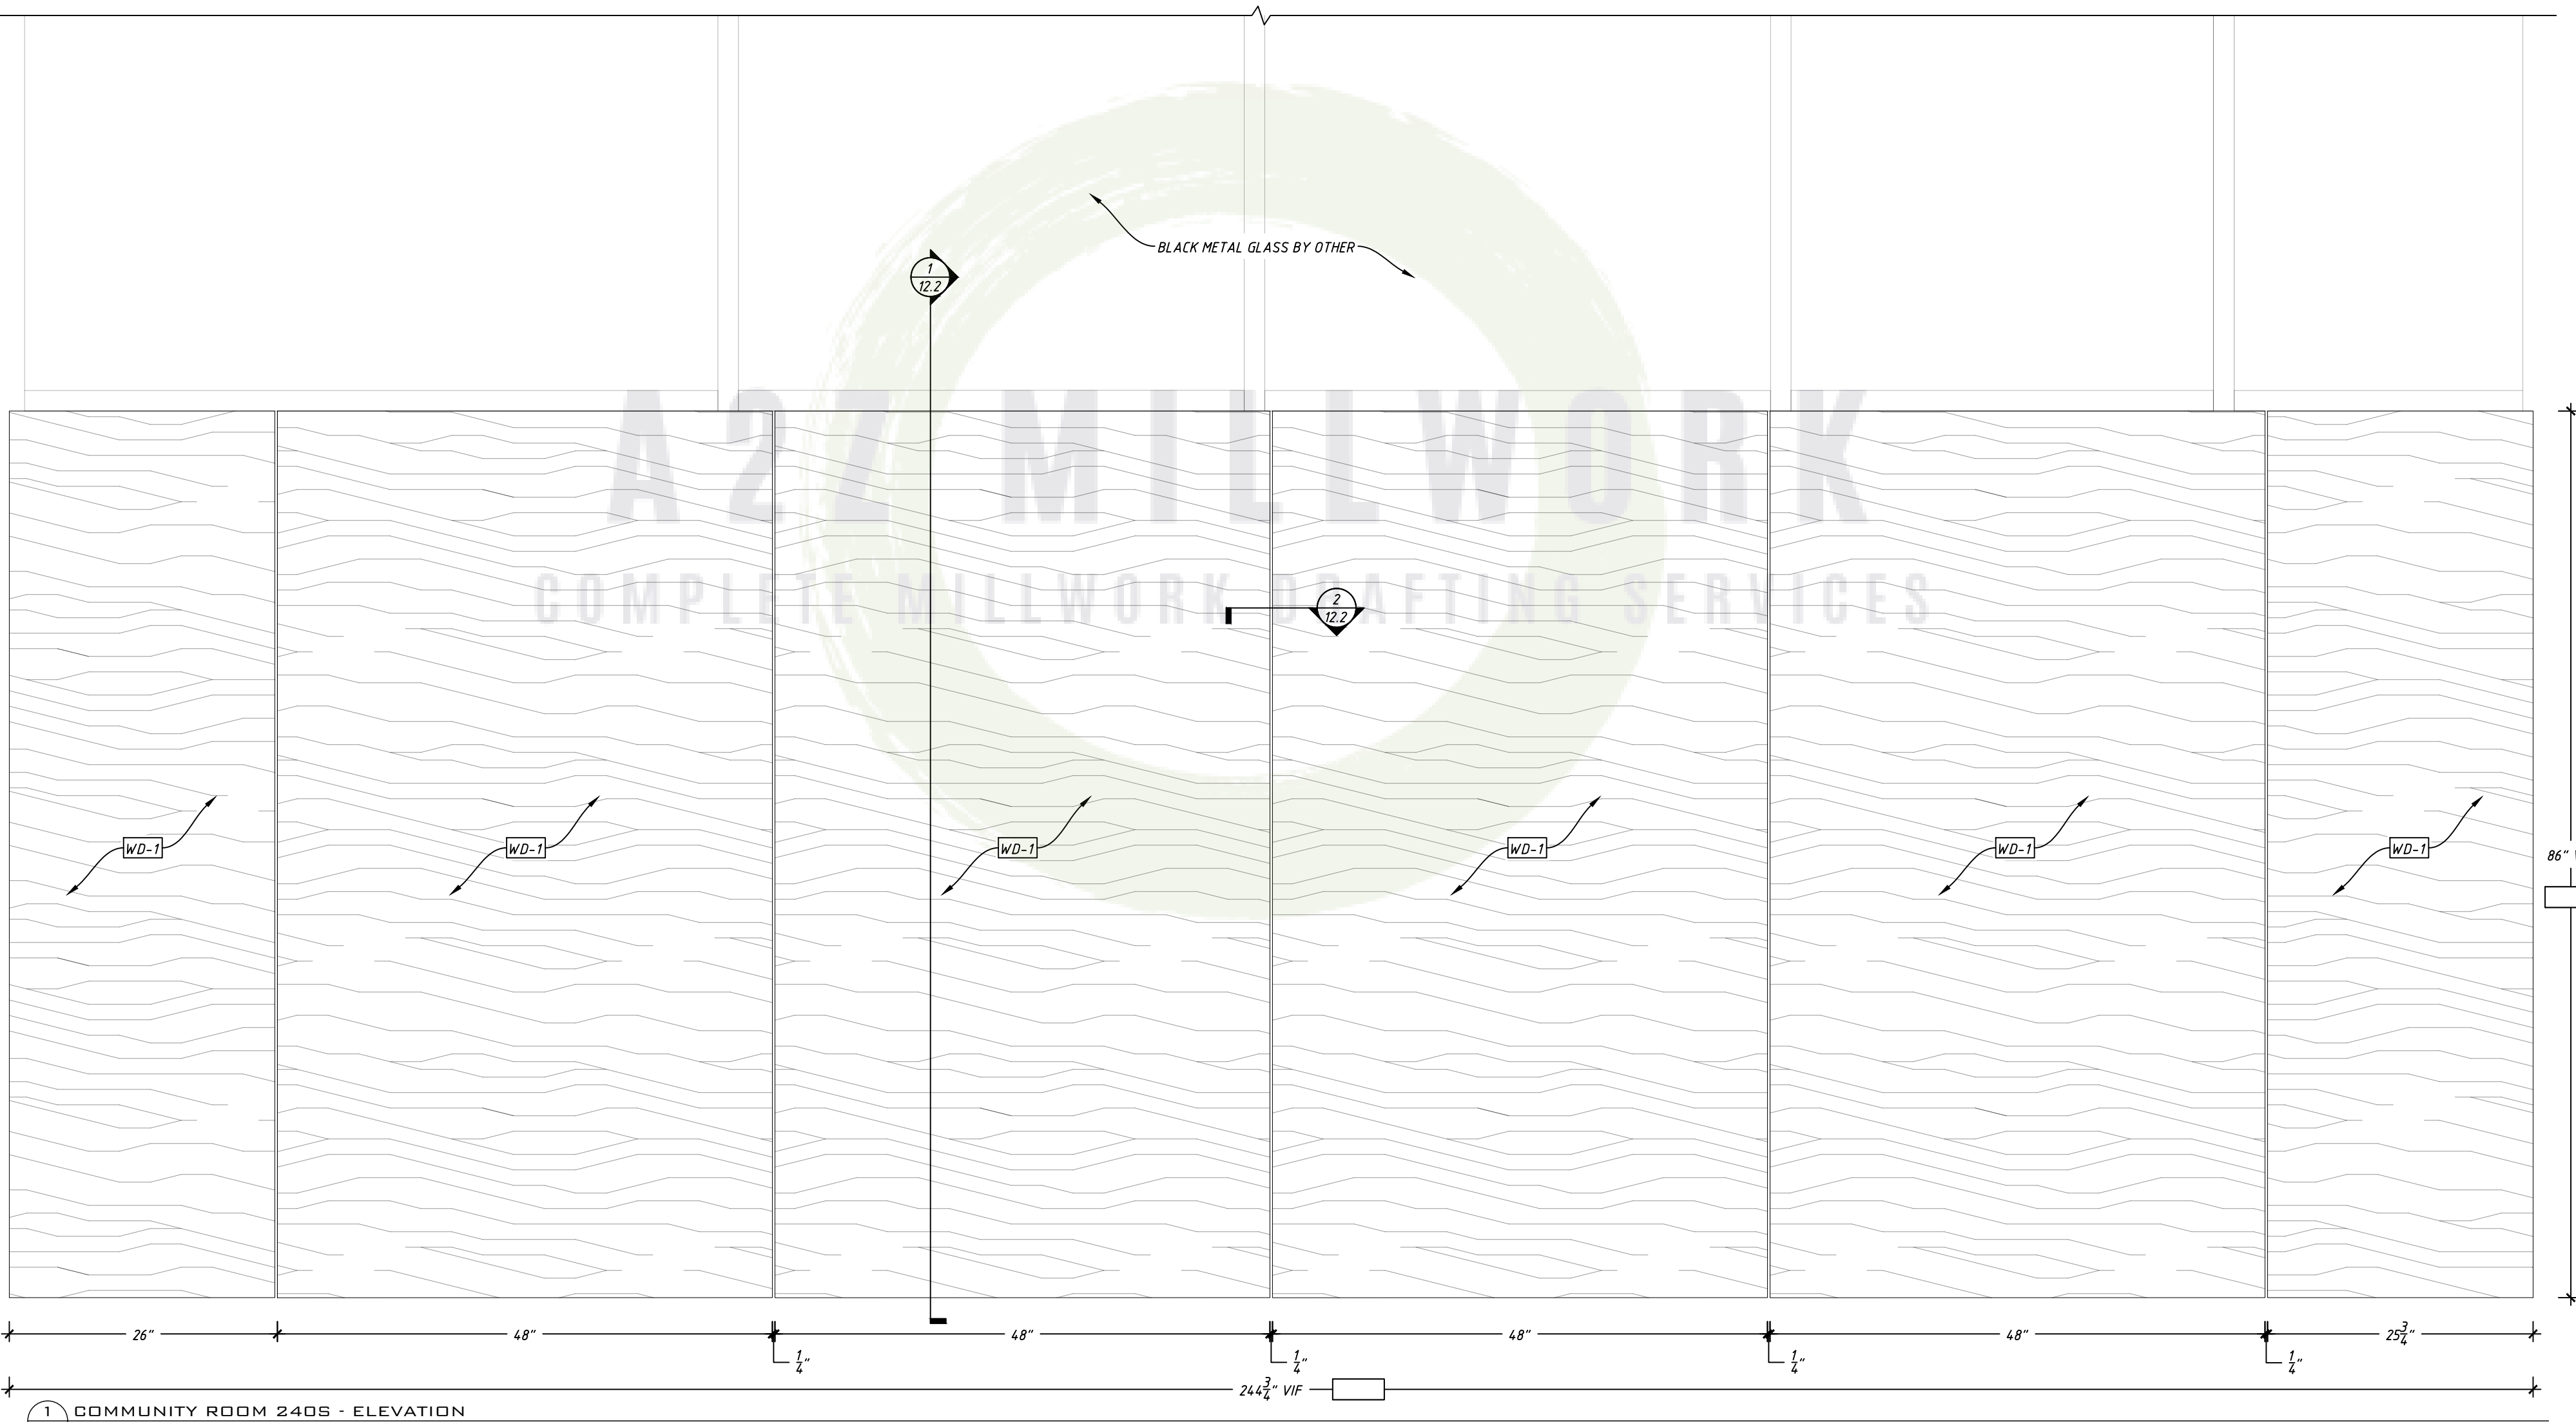


1 COMMUNITY ROOM 240S - ELEVATION
12.1 SCALE: 1" = 1'-0"

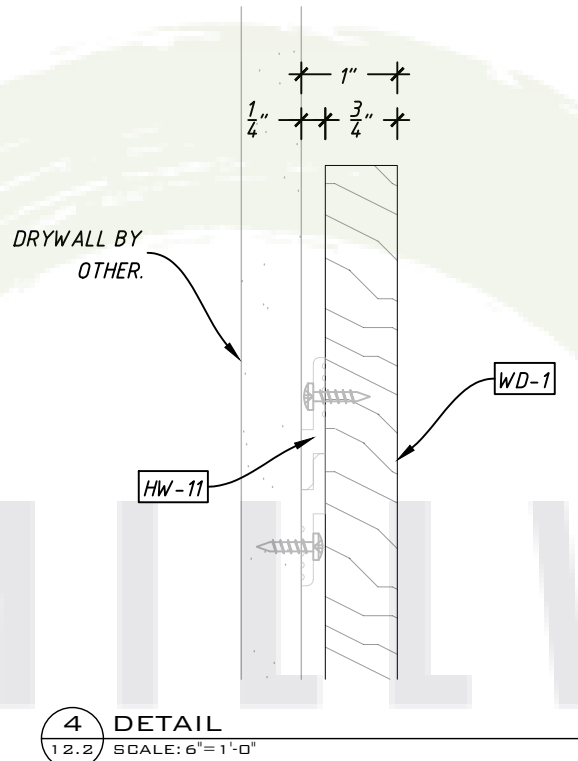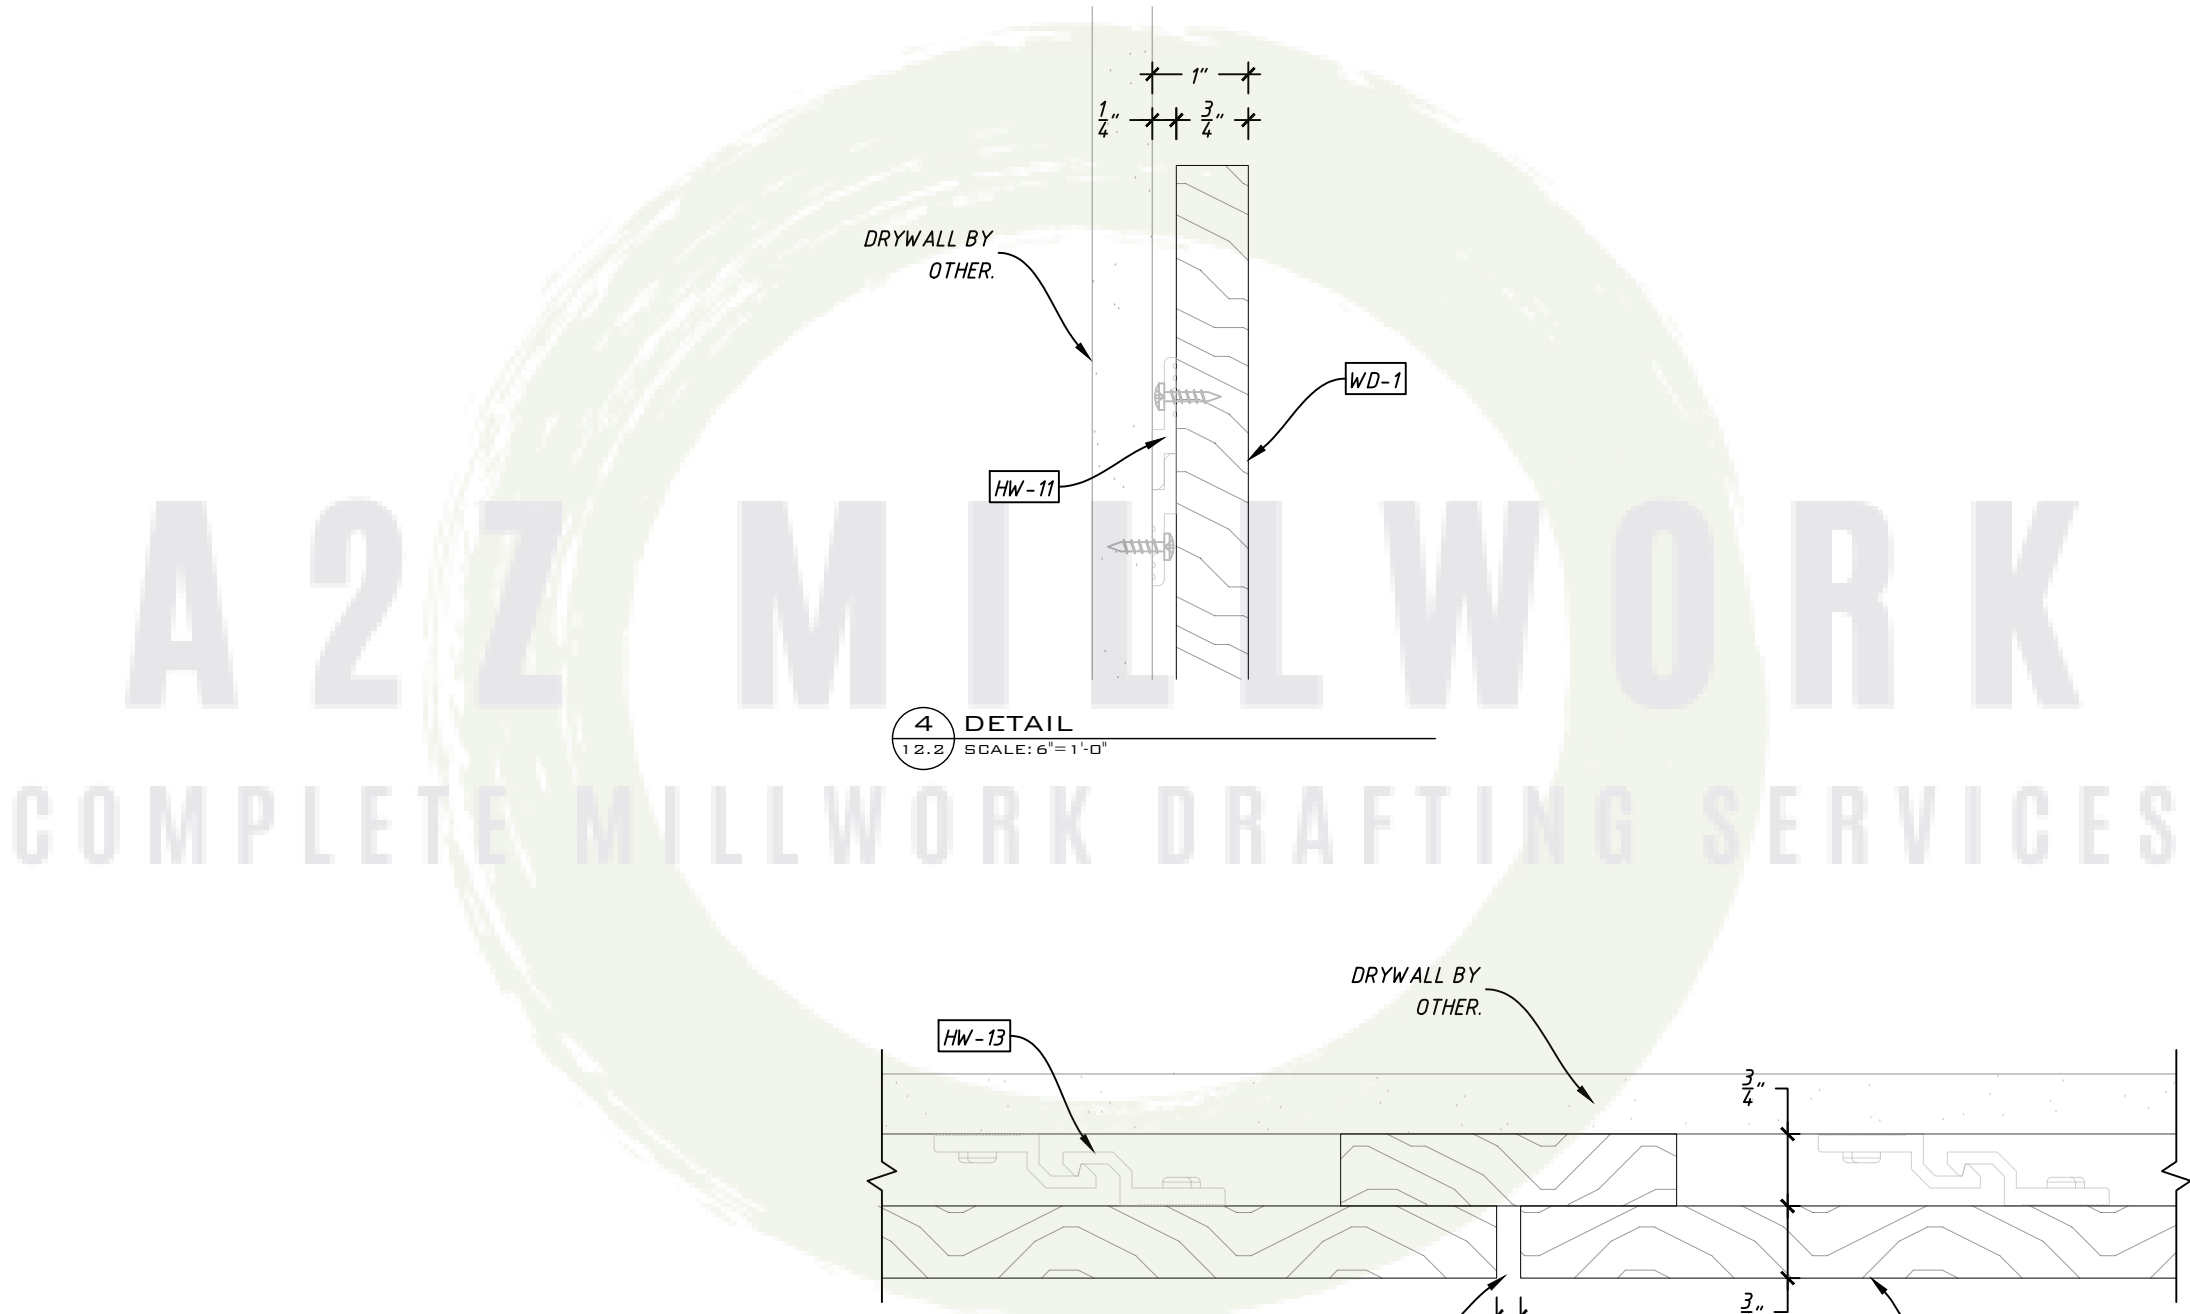

4 DETAIL
12.2 SCALE: 6"=1'-0"

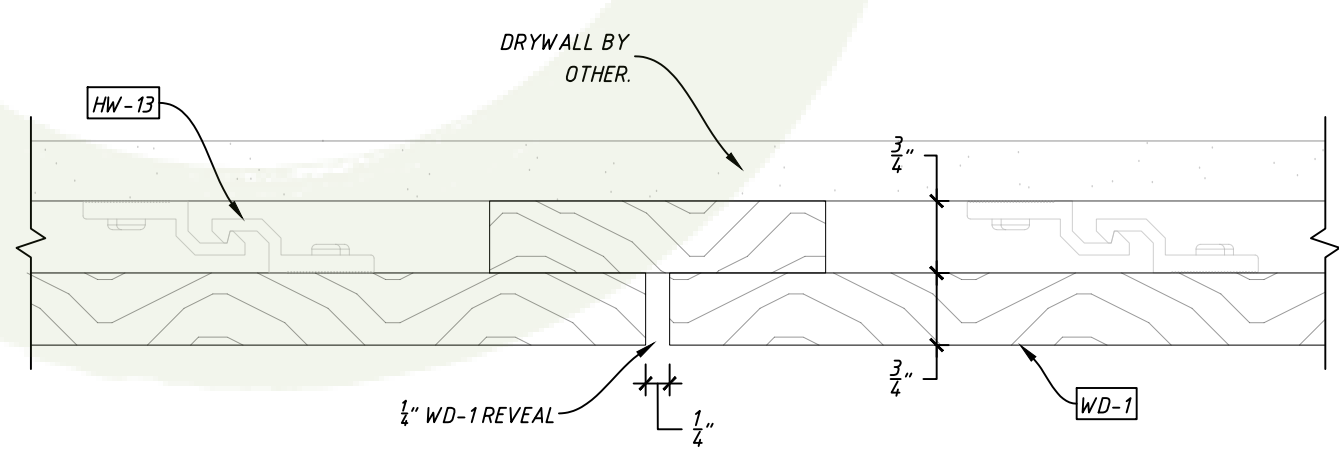


3 DETAIL
12.2 SCALE: 6"=1'-0"

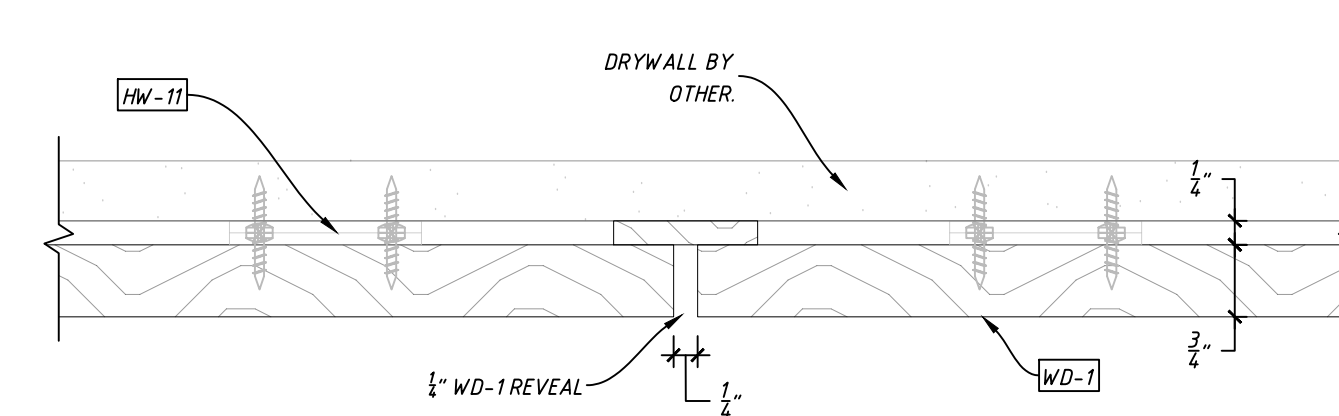

2 SECTION
12.2 SCALE: 6"=1'-0"

MASTER MATERIAL SCHEDULE	
TAG	NOTES:
WD-1	3/4" SANDED/SATIN FINISHED OSB APPLIED PANEL
HW-11	Z CLIP - STAR HANGER - 400 NZ - 1/4" NYLON PANEL CLIP
HW-13	CEILING CLIP - STAR HANGER - 510 CEILING CLIP

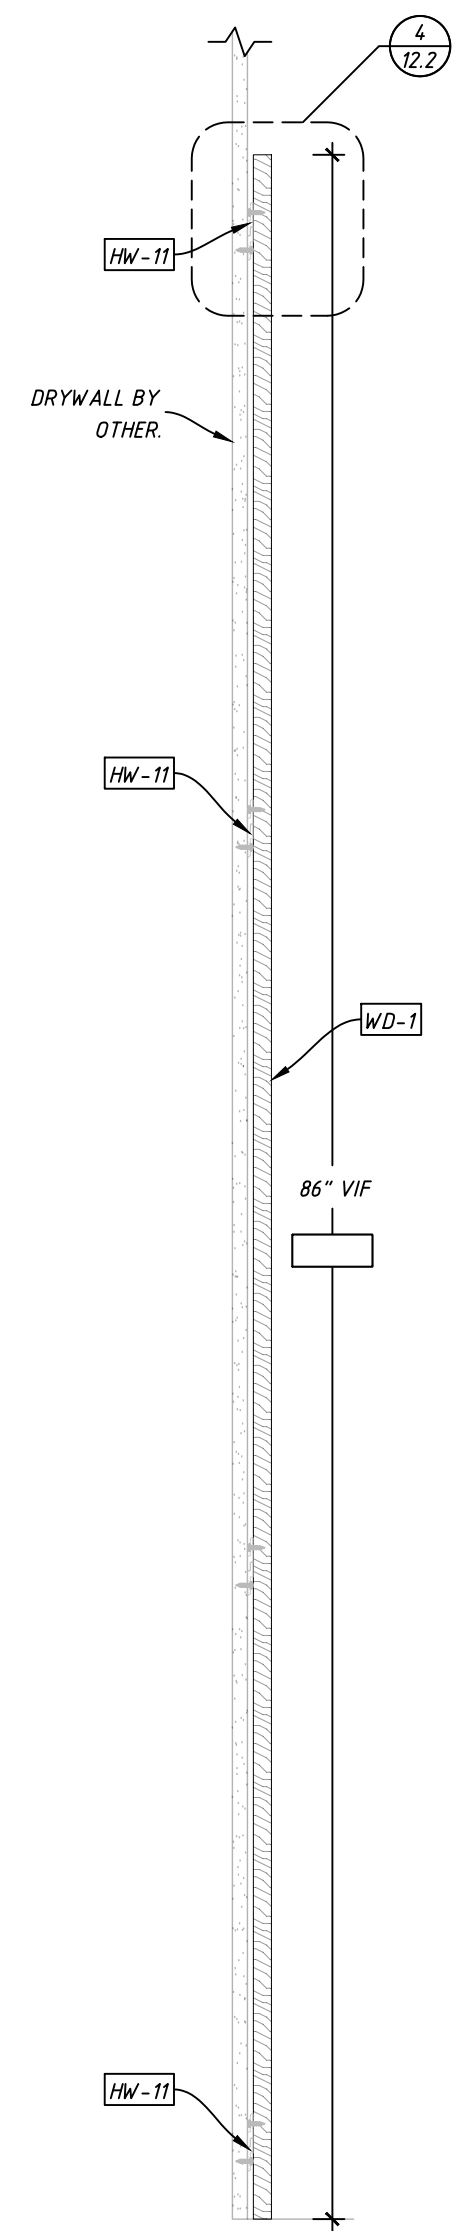

1 SECTION
12.2 SCALE: 1'-1/2"=1'-0"



A2Z MILLWORK
COMPLETE MILLWORK DRAFTING SERVICES

MANUFACTURER:

A2Z MILLWORK LLC

PROJECT:

REVISIONS

JOB #: 190412

DATE: 10/5/2020

DRAWN BY: A2Z

SHEET:

COMMUNITY ROOM 240S

SHEET:



12.2

MASTER MATERIAL SCHEDULE

TAG	NOTES:
PL-4	WILSONART - LOFT DOOR - FINE VELVET - 48" X 120"
HW-2	DRAWER PULL - DOUG MOCKETT - DP269A - BLACK
HW-6	TRASH PULLOUT - REVASHELF - RV15PB2S
HW-11	Z CLIP - STAR HANGER - 400 NZ - 1/4" NYLON PANEL CLIP

PL-4 CABINET CONSTRUCTION SHEDULE

PART	TYPE	DESCRIPTION
CABINET DOOR	PARTICLE CORE	PLAM-4
CABINET BOX	PARTICLE CORE	3/4" BLACK MELAMINE
CABINET BACK	PARTICLE CORE	1/2" BLACK MELAMINE
DRAWER BOX	PARTICLE CORE	5/8" BLACK MELAMINE
DRAWER BOTTOM	PARTICLE CORE	1/2" BLACK MELAMINE
CABINET HINGE	BLUM 110° 71B3590	FULL OVERLAY
DRAWER SLIDE	BLUM TANDEM 563H	UNDERMOUNT
EXPOSED EDGEBANDING	.5MM	PLAM-4
SEMI EXPOSED EDGEBANDING	.5MM	BLACK PVC
ALL CABINET JOINTS GLUED AND DOWLED		

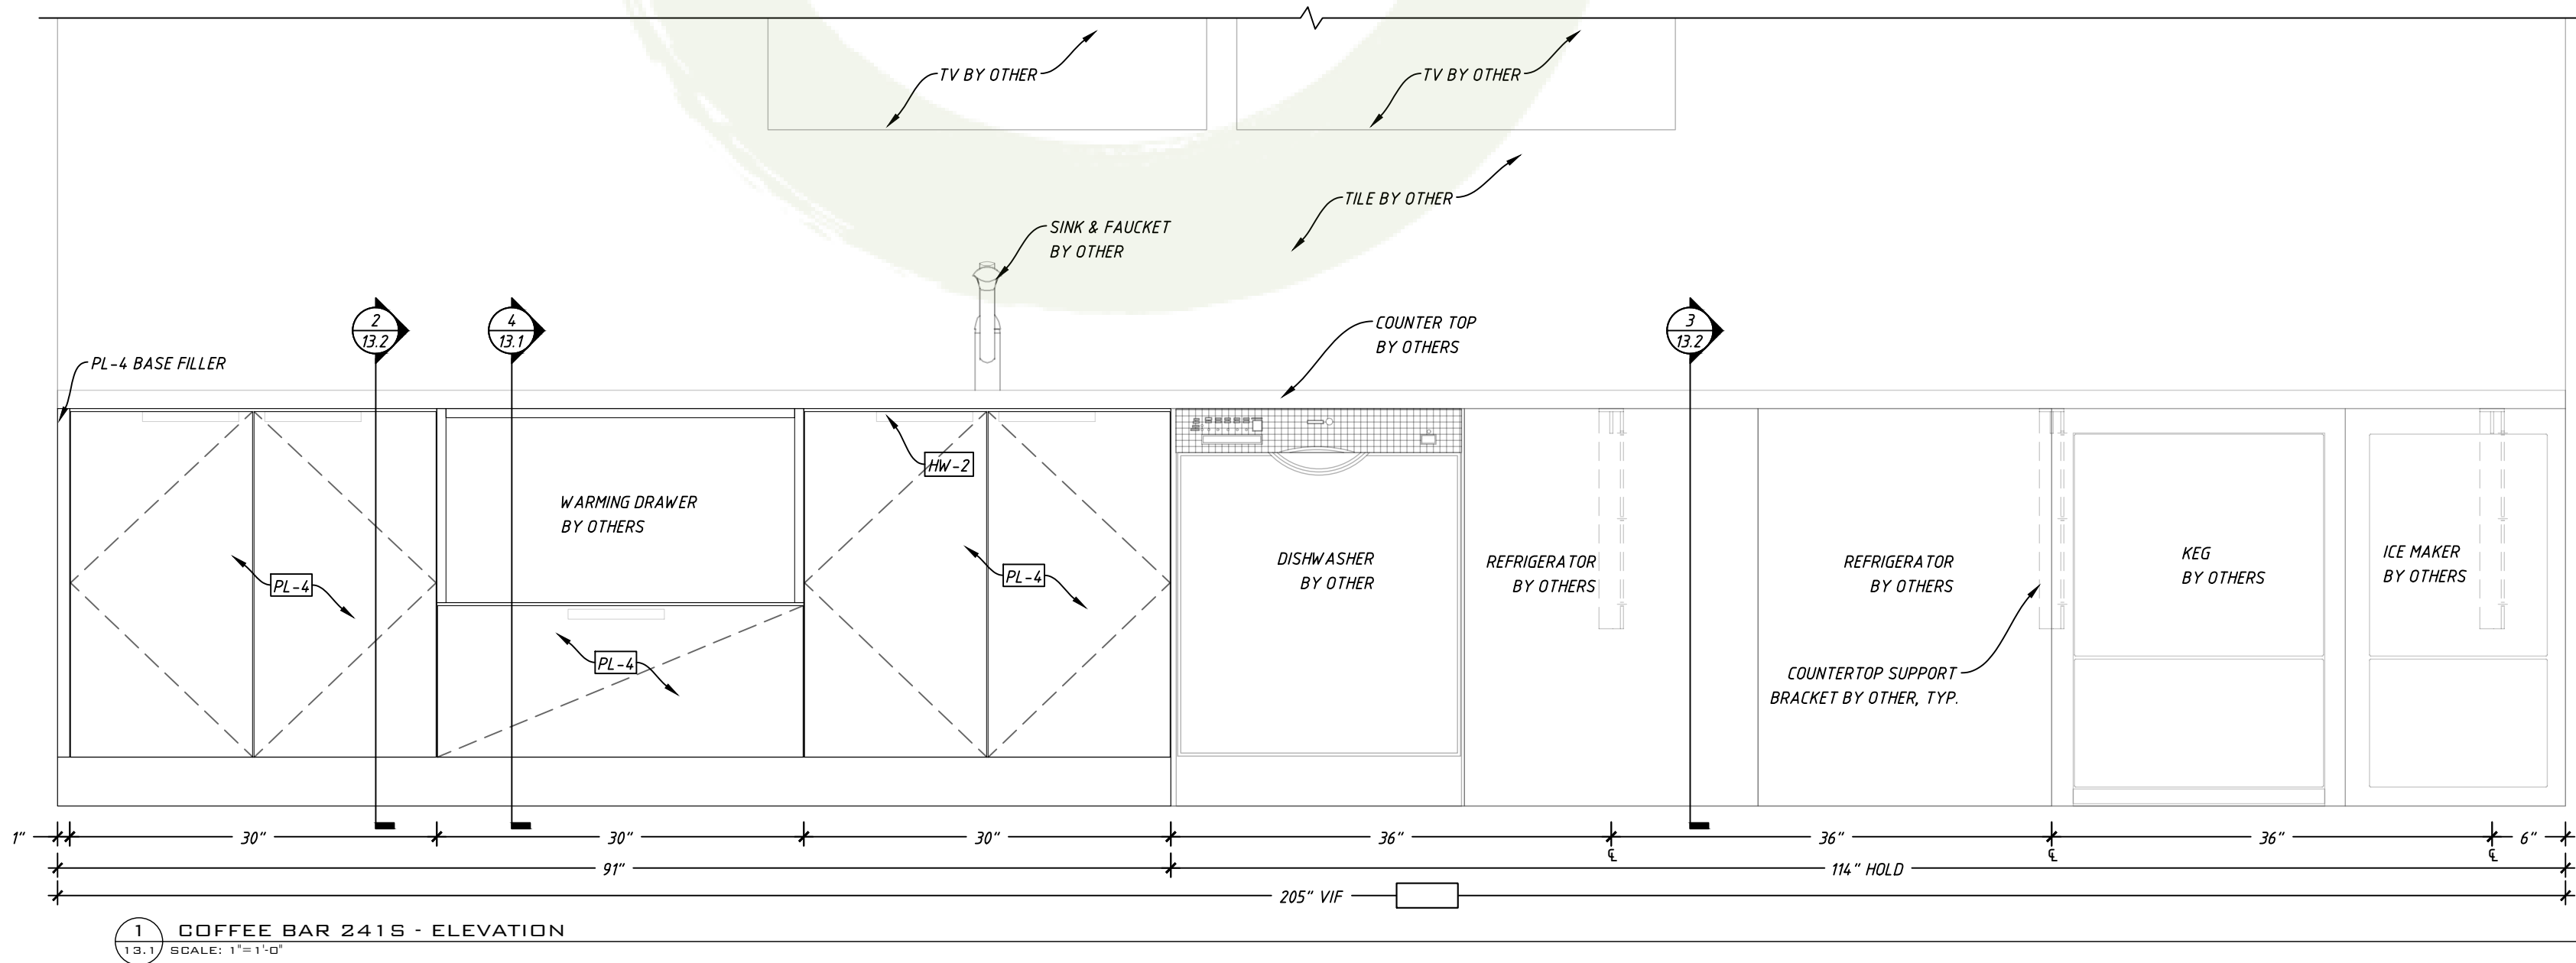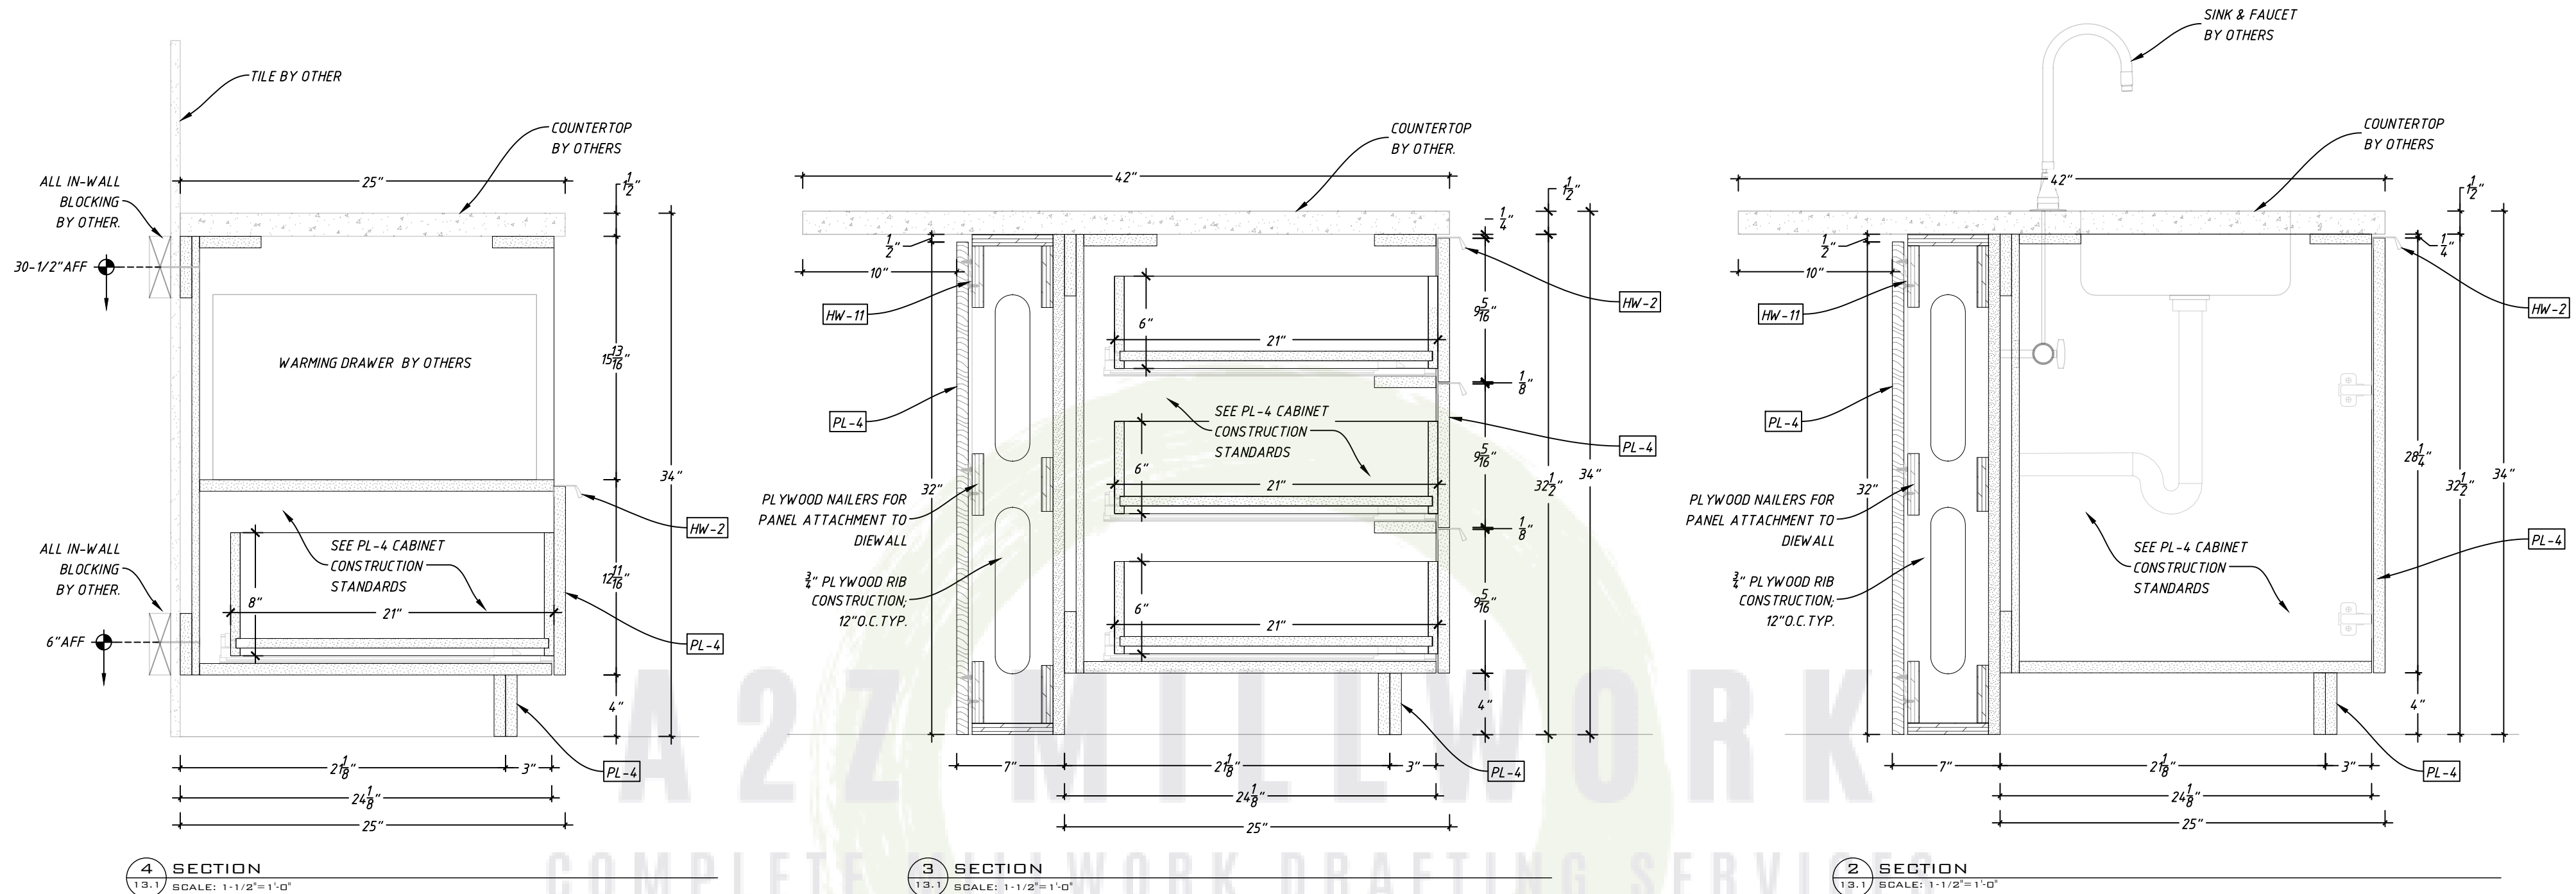

MASTER MATERIAL SCHEDULE	
TAG	NOTES:
PL-4	WILSONART - LOFT DOOR - FINE VELVET - 48" X 120"
HW-2	DRAWER PULL - DOUG MOCKETT - DP269A - BLACK
HW-6	TRASH PULLOUT - REVASHELF - RV15PB2S
HW-11	Z CLIP - STAR HANGER - 400 NZ - 1/4" NYLON PANEL CLIP

PL-4 CABINET CONSTRUCTION SHEDULE		
PART	TYPE	DESCRIPTION
CABINET DOOR	PARTICLE CORE	PLAM-4
CABINET BOX	PARTICLE CORE	3/4" BLACK MELAMINE
CABINET BACK	PARTICLE CORE	1/2" BLACK MELAMINE
DRAWER BOX	PARTICLE CORE	5/8" BLACK MELAMINE
DRAWER BOTTOM	PARTICLE CORE	1/2" BLACK MELAMINE
CABINET HINGE	BLUM 110° 71B3590	FULL OVERLAY
DRAWER SLIDE	BLUM TANDEM 563H	UNDERMOUNT
EXPOSED EDGEBANDING	.5MM	PLAM-4
SEMI EXPOSED EDGEBANDING	.5MM	BLACK PVC
ALL CABINET JOINTS GLUED AND DOWLED		



MANUFACTURER:
A2Z MILLWORK LLC

PROJECT:

REVISIONS


JOB #: 190412
DATE: 10/5/2020
DRAWN BY: A2Z

SHEET:


COFFEE BAR
241S

SHEET:


13.2

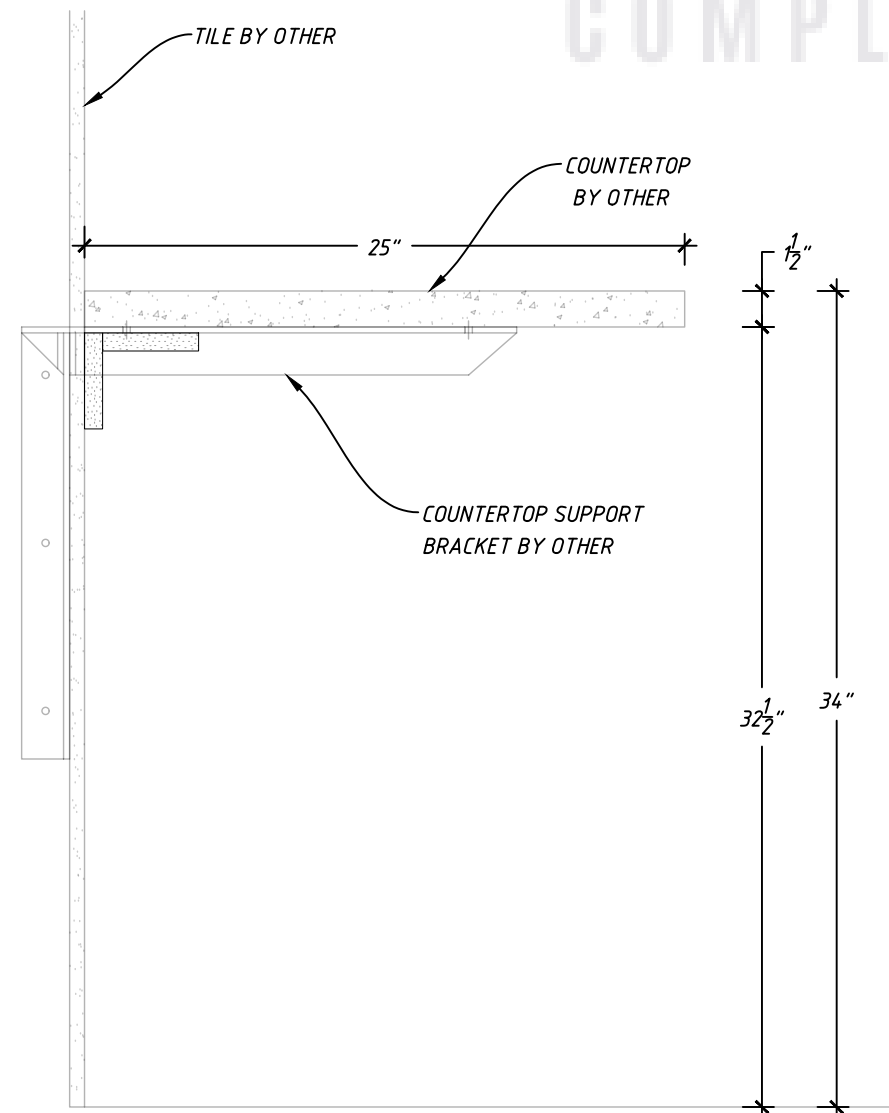

3 SECTION
13.2 SCALE: 1-1/2"=1'-0"

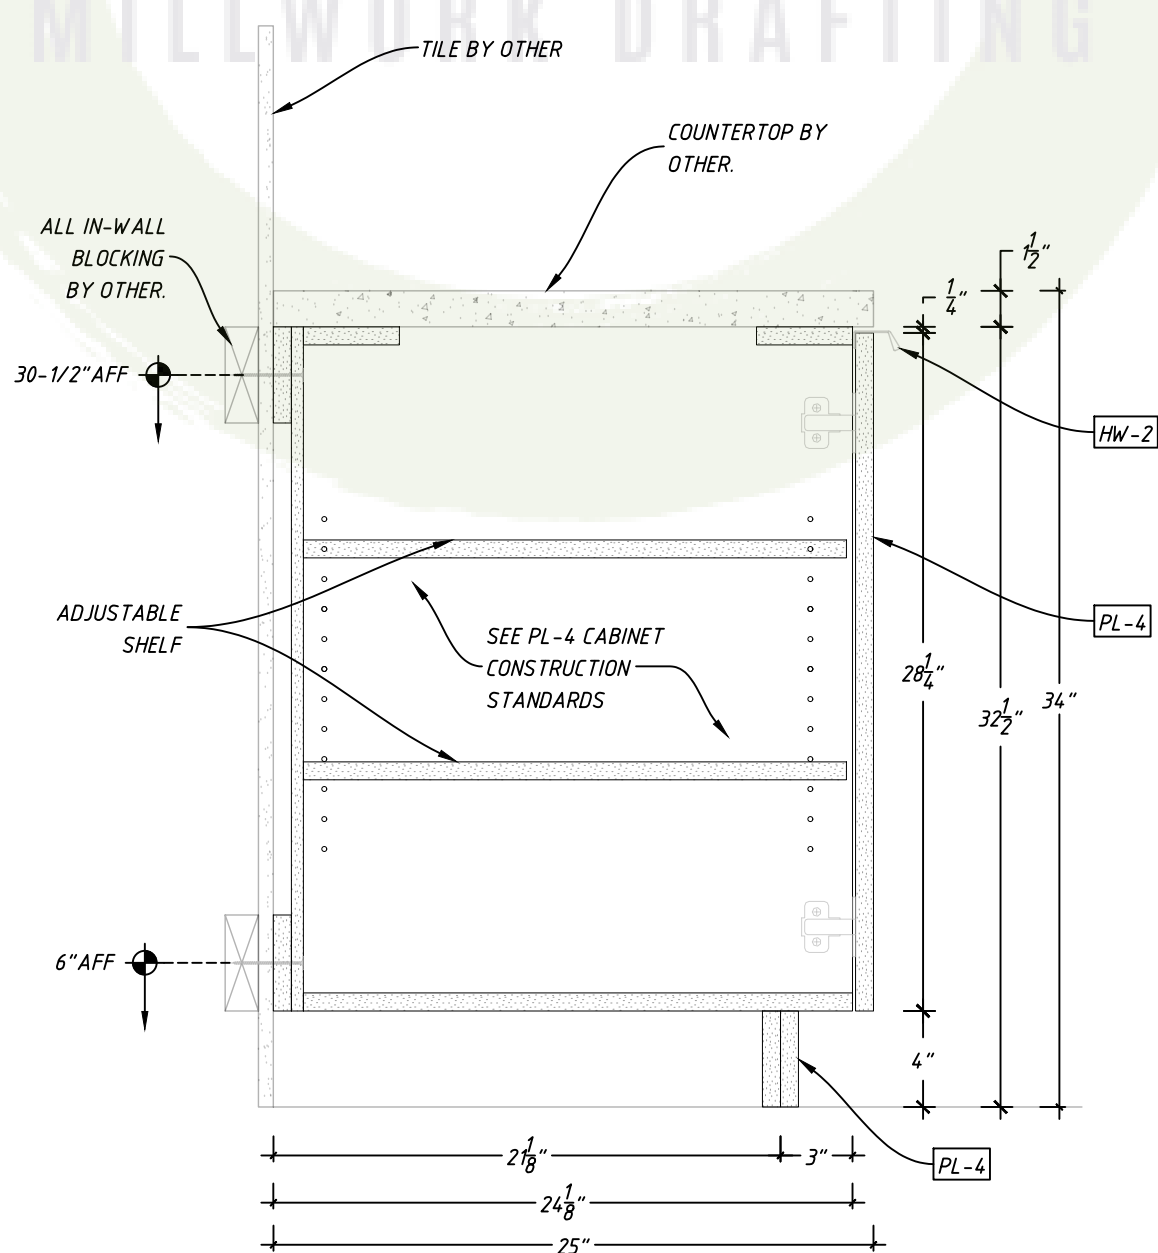





2 SECTION
13.2 SCALE: 1-1/2"=1'-0"

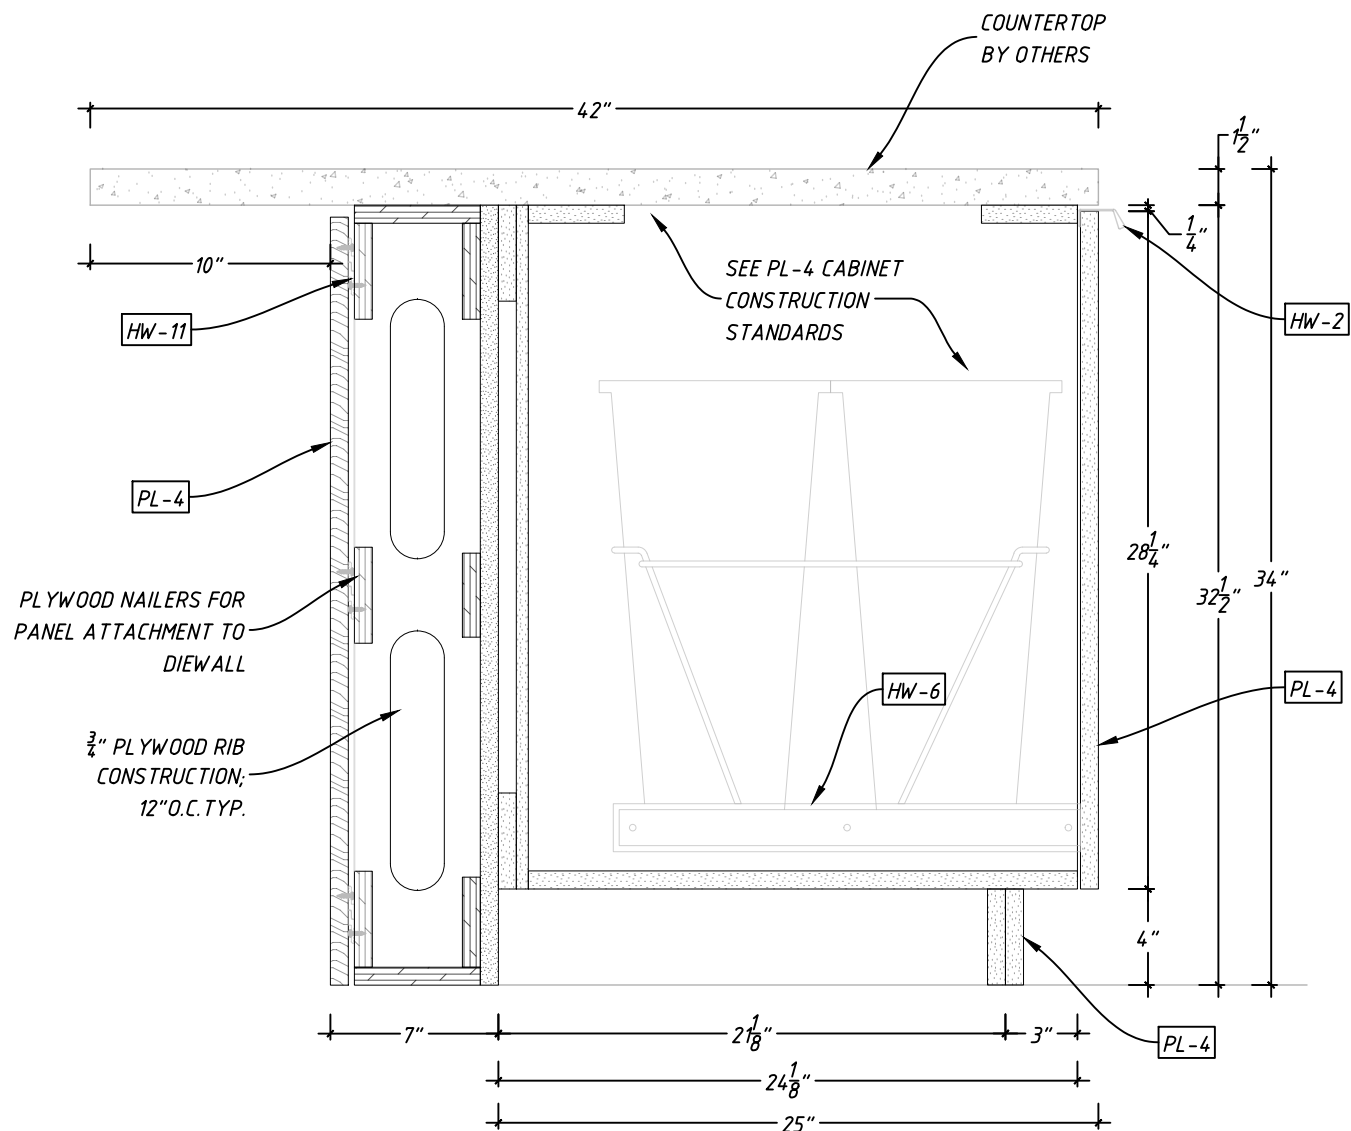

1 SECTION
13.2 SCALE: 1-1/2"=1'-0"

MASTER MATERIAL SCHEDULE	
TAG	NOTES:
PL-2	LAMINART - SMOKED CHARCOAL BURLAP
HW-2	DRAWER PULL - DOUG MOCKETT - DP269A - BLACK
HW-6	TRASH PULLOUT - REVASHELF - RV15PB2S

PL-2 CABINET CONSTRUCTION SHEDULE		
PART	TYPE	DESCRIPTION
CABINET DOOR	PARTICLE CORE	PLAM-2
CABINET BOX	PARTICLE CORE	3/4" BLACK MELAMINE
CABINET BACK	PARTICLE CORE	1/2" BLACK MELAMINE
DRAWER BOX	PARTICLE CORE	5/8" BLACK MELAMINE
DRAWER BOTTOM	PARTICLE CORE	1/2" BLACK MELAMINE
CABINET HINGE	BLUM 110° 71B3590	FULL OVERLAY
DRAWER SLIDE	BLUM TANDEM 563H	UNDERMOUNT
EXPOSED EDGEBANDING	.5MM	PLAM-2
SEMI EXPOSED EDGEBANDING	.5MM	BLACK PVC
ALL CABINET JOINTS GLUED AND DOWLED		

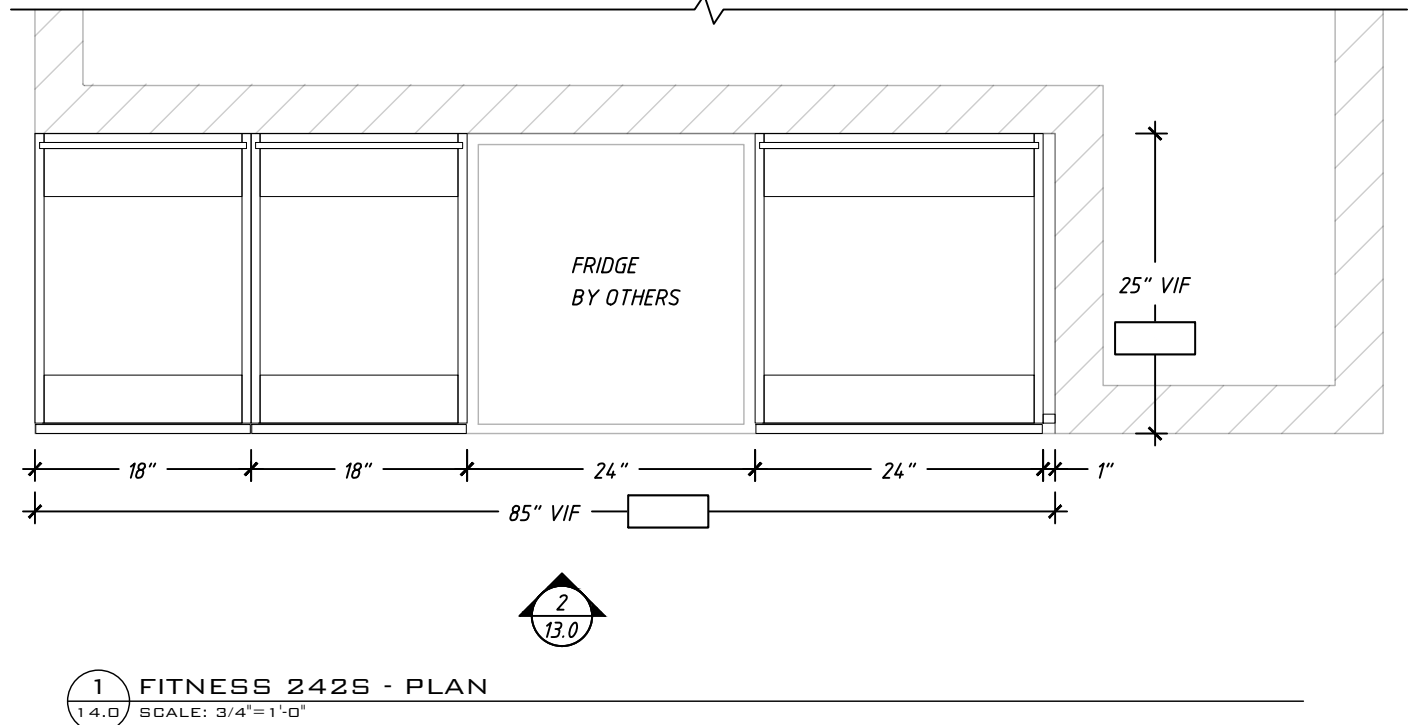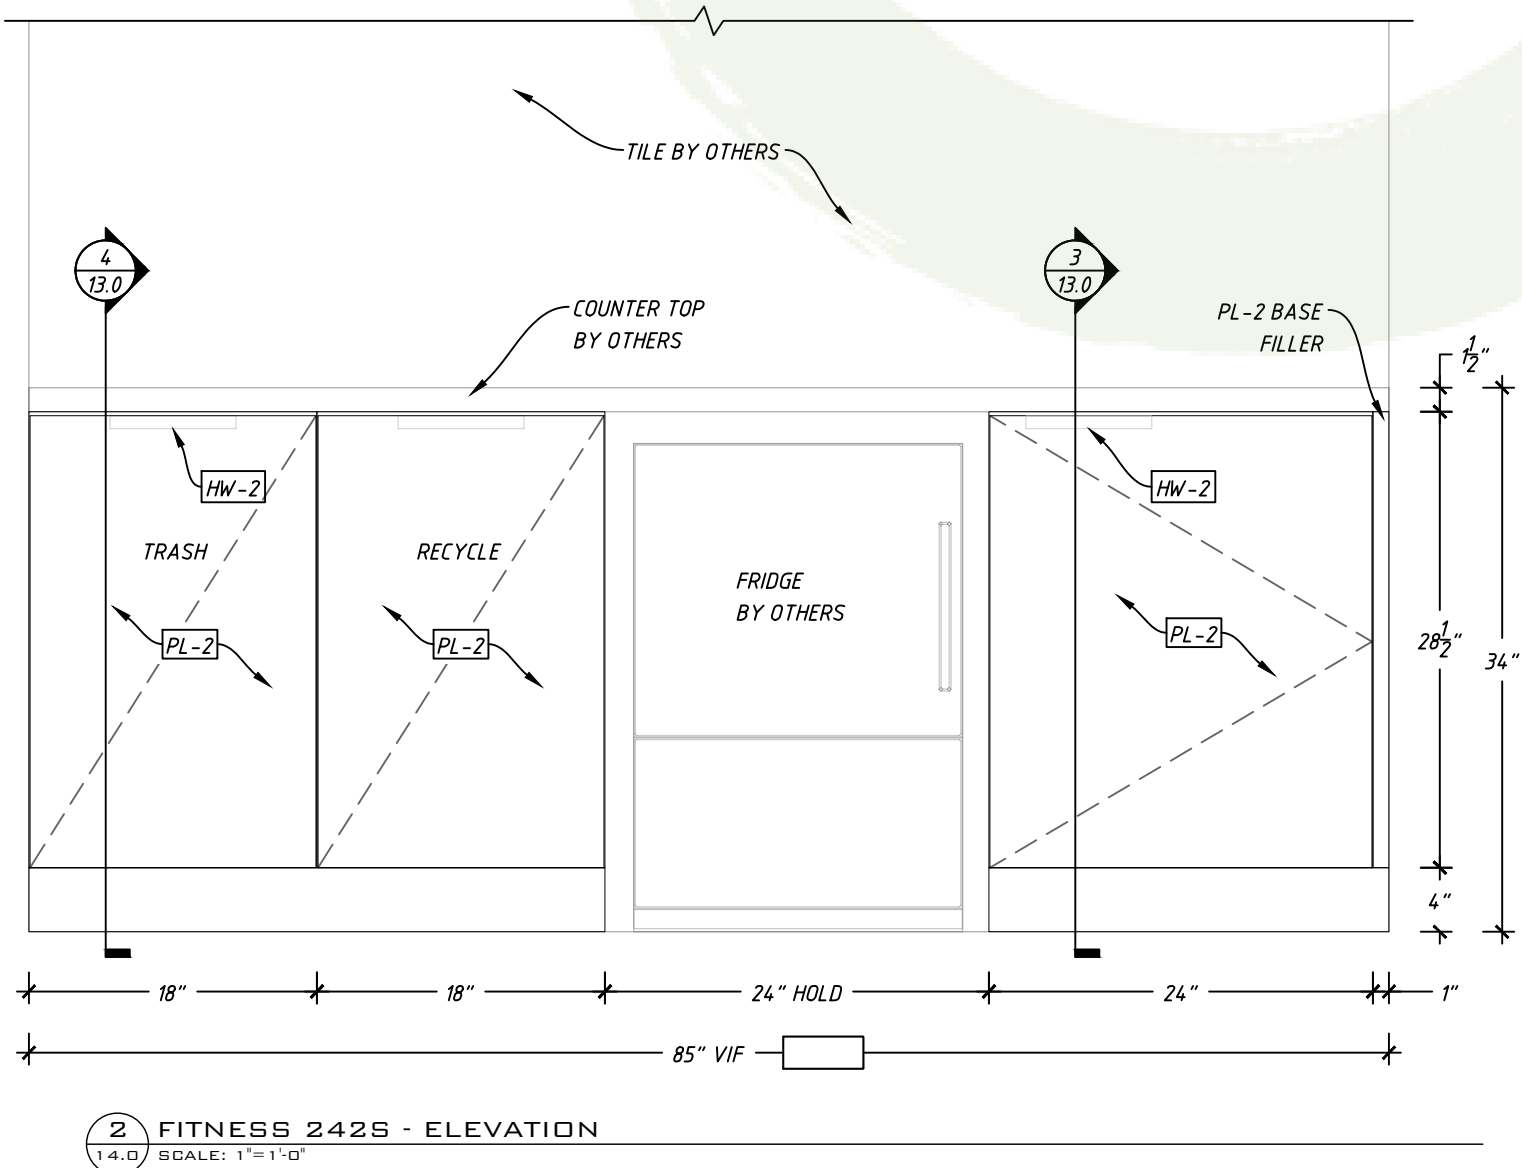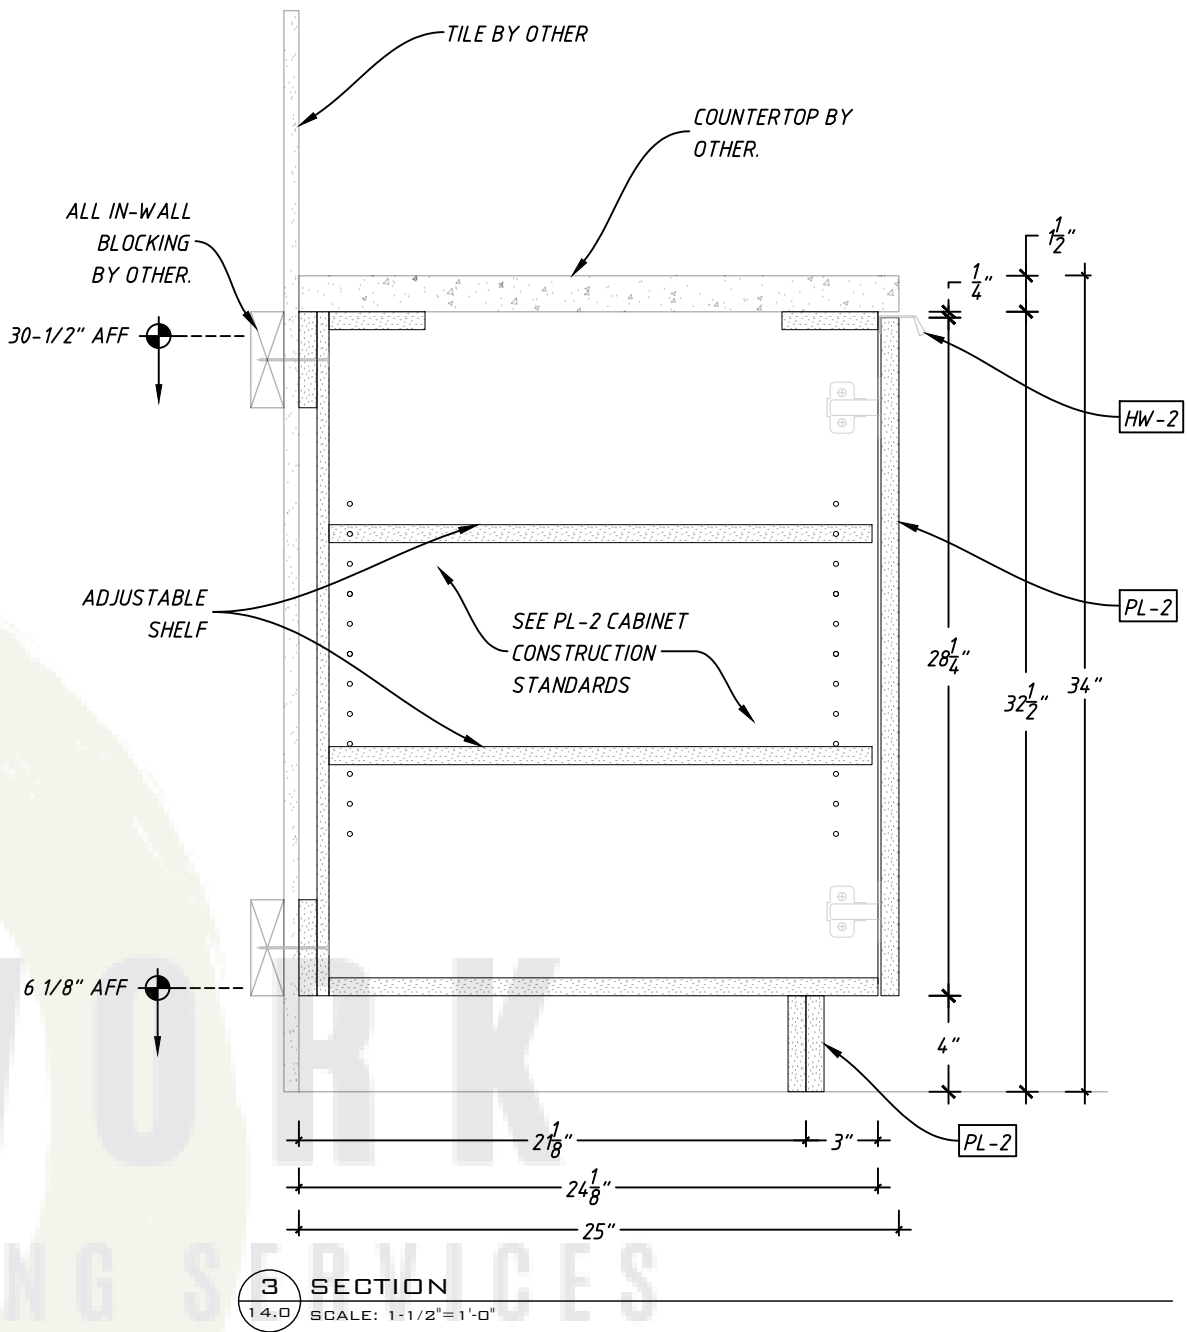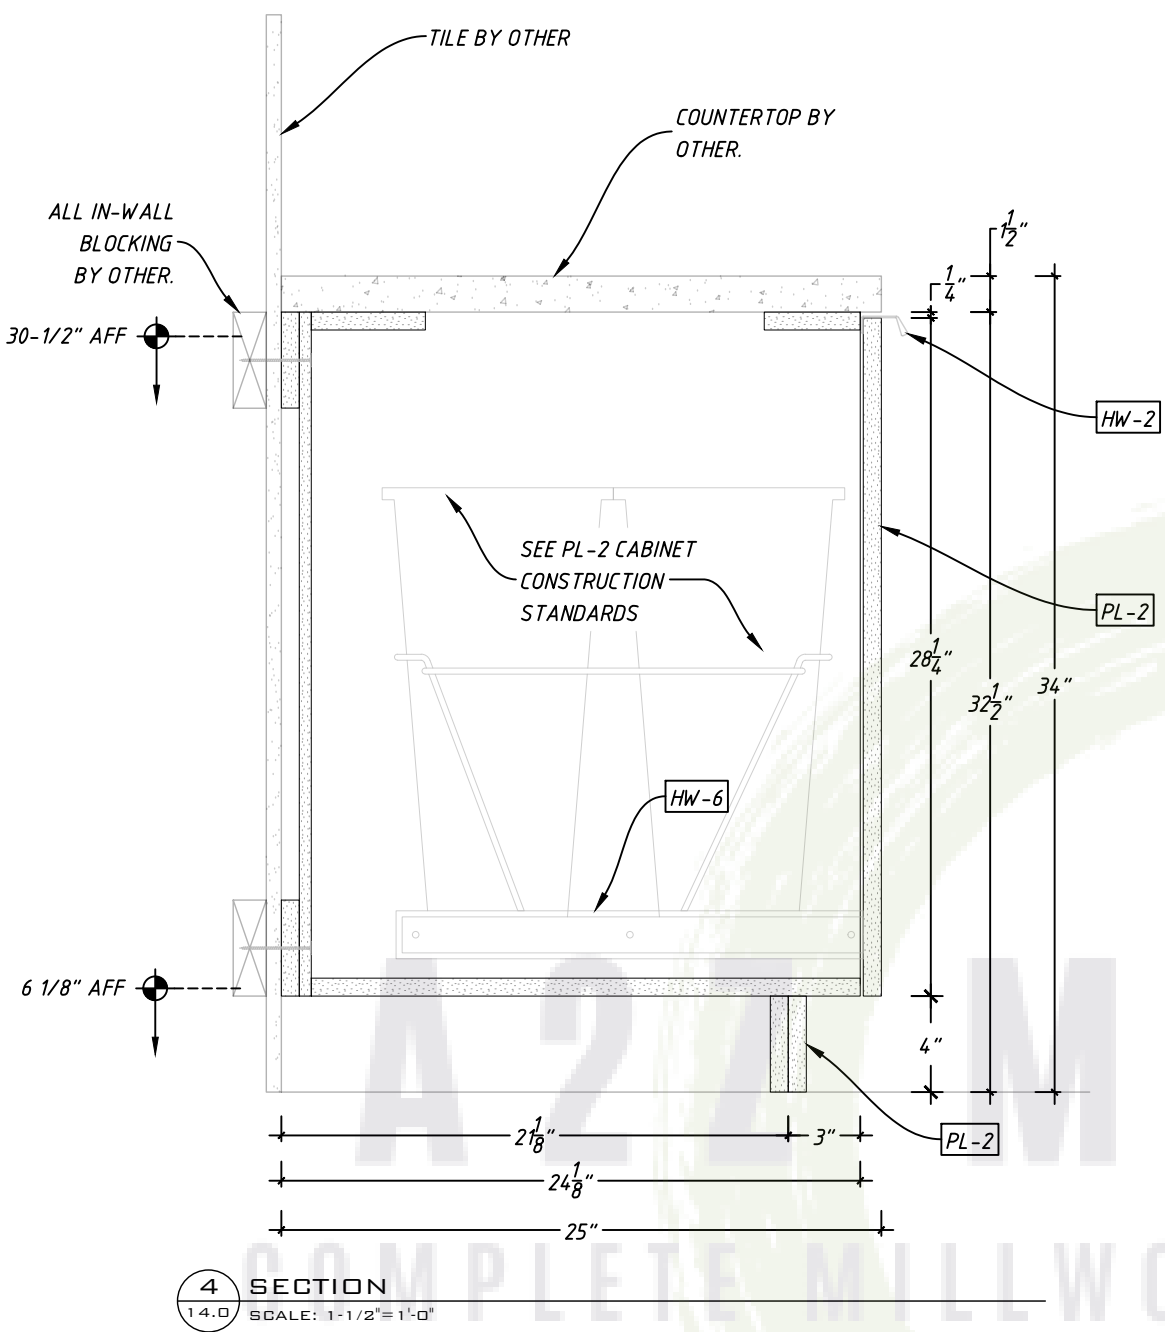



MANUFACTURER:

PROJECT:

REVISIONS

JOB #: 190412
DATE: 10/5/2020
DRAWN BY: A2Z

SHEET:

FITNESS 242S

SHEET:

14.0

MASTER MATERIAL SCHEDULE	
TAG	NOTES:
WD-1	3/4" SANDED/SATIN FINISHED OSB APPLIED PANEL
HW-11	Z CLIP - STAR HANGER - 400 NZ - 1/4" NYLON PANEL CLIP



MANUFACTURER:
A2Z MILLWORK LLC

PROJECT:

REVISIONS


JOB #: 190412
DATE: 10/5/2020
DRAWN BY: A2Z

SHEET:

ELEVATOR LOBBY 246S

SHEET:

15.0

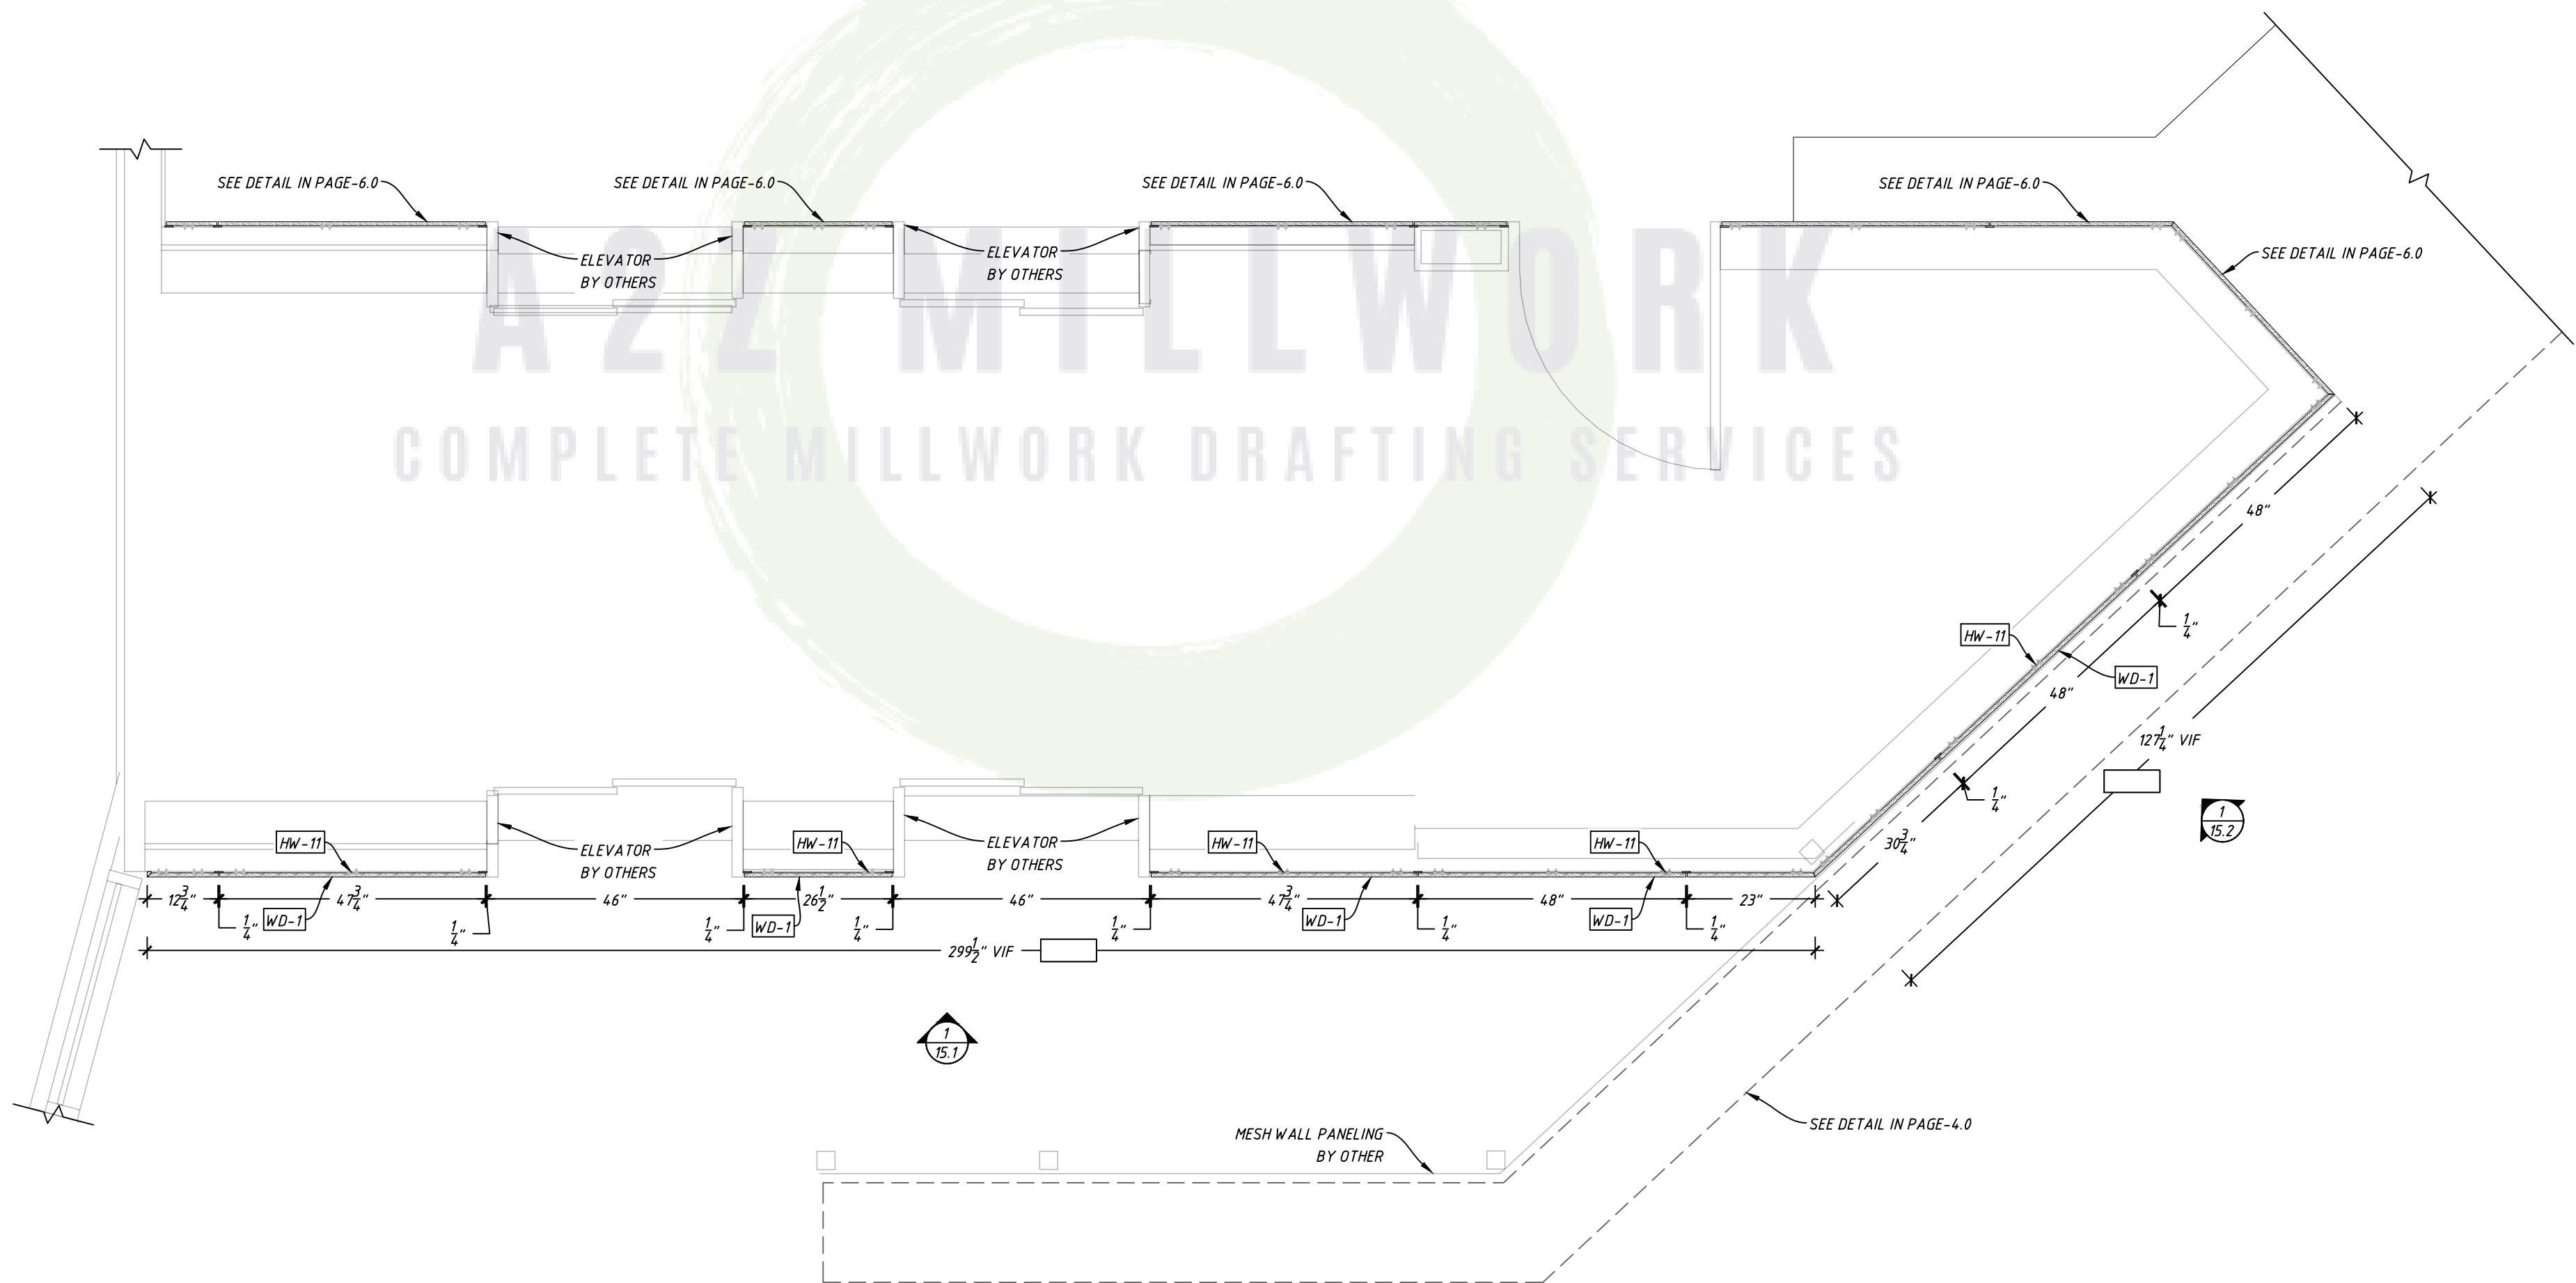

1 ELEVATOR LOBBY 246S - PLAN
15.0 SCALE: 1/2" = 1'-0"

MASTER MATERIAL SCHEDULE	
TAG	NOTES:
WD-1	3/4" SANDED/SATIN FINISHED OSB APPLIED PANEL
HW-11	Z CLIP - STAR HANGER - 400 NZ - 1/4" NYLON PANEL CLIP



MANUFACTURER:
A2Z MILLWORK LLC

PROJECT:

REVISIONS


JOB #: 190412
DATE: 10/5/2020
DRAWN BY: A2Z

SHEET:

ELEVATOR LOBBY 246S

SHEET:


15.1

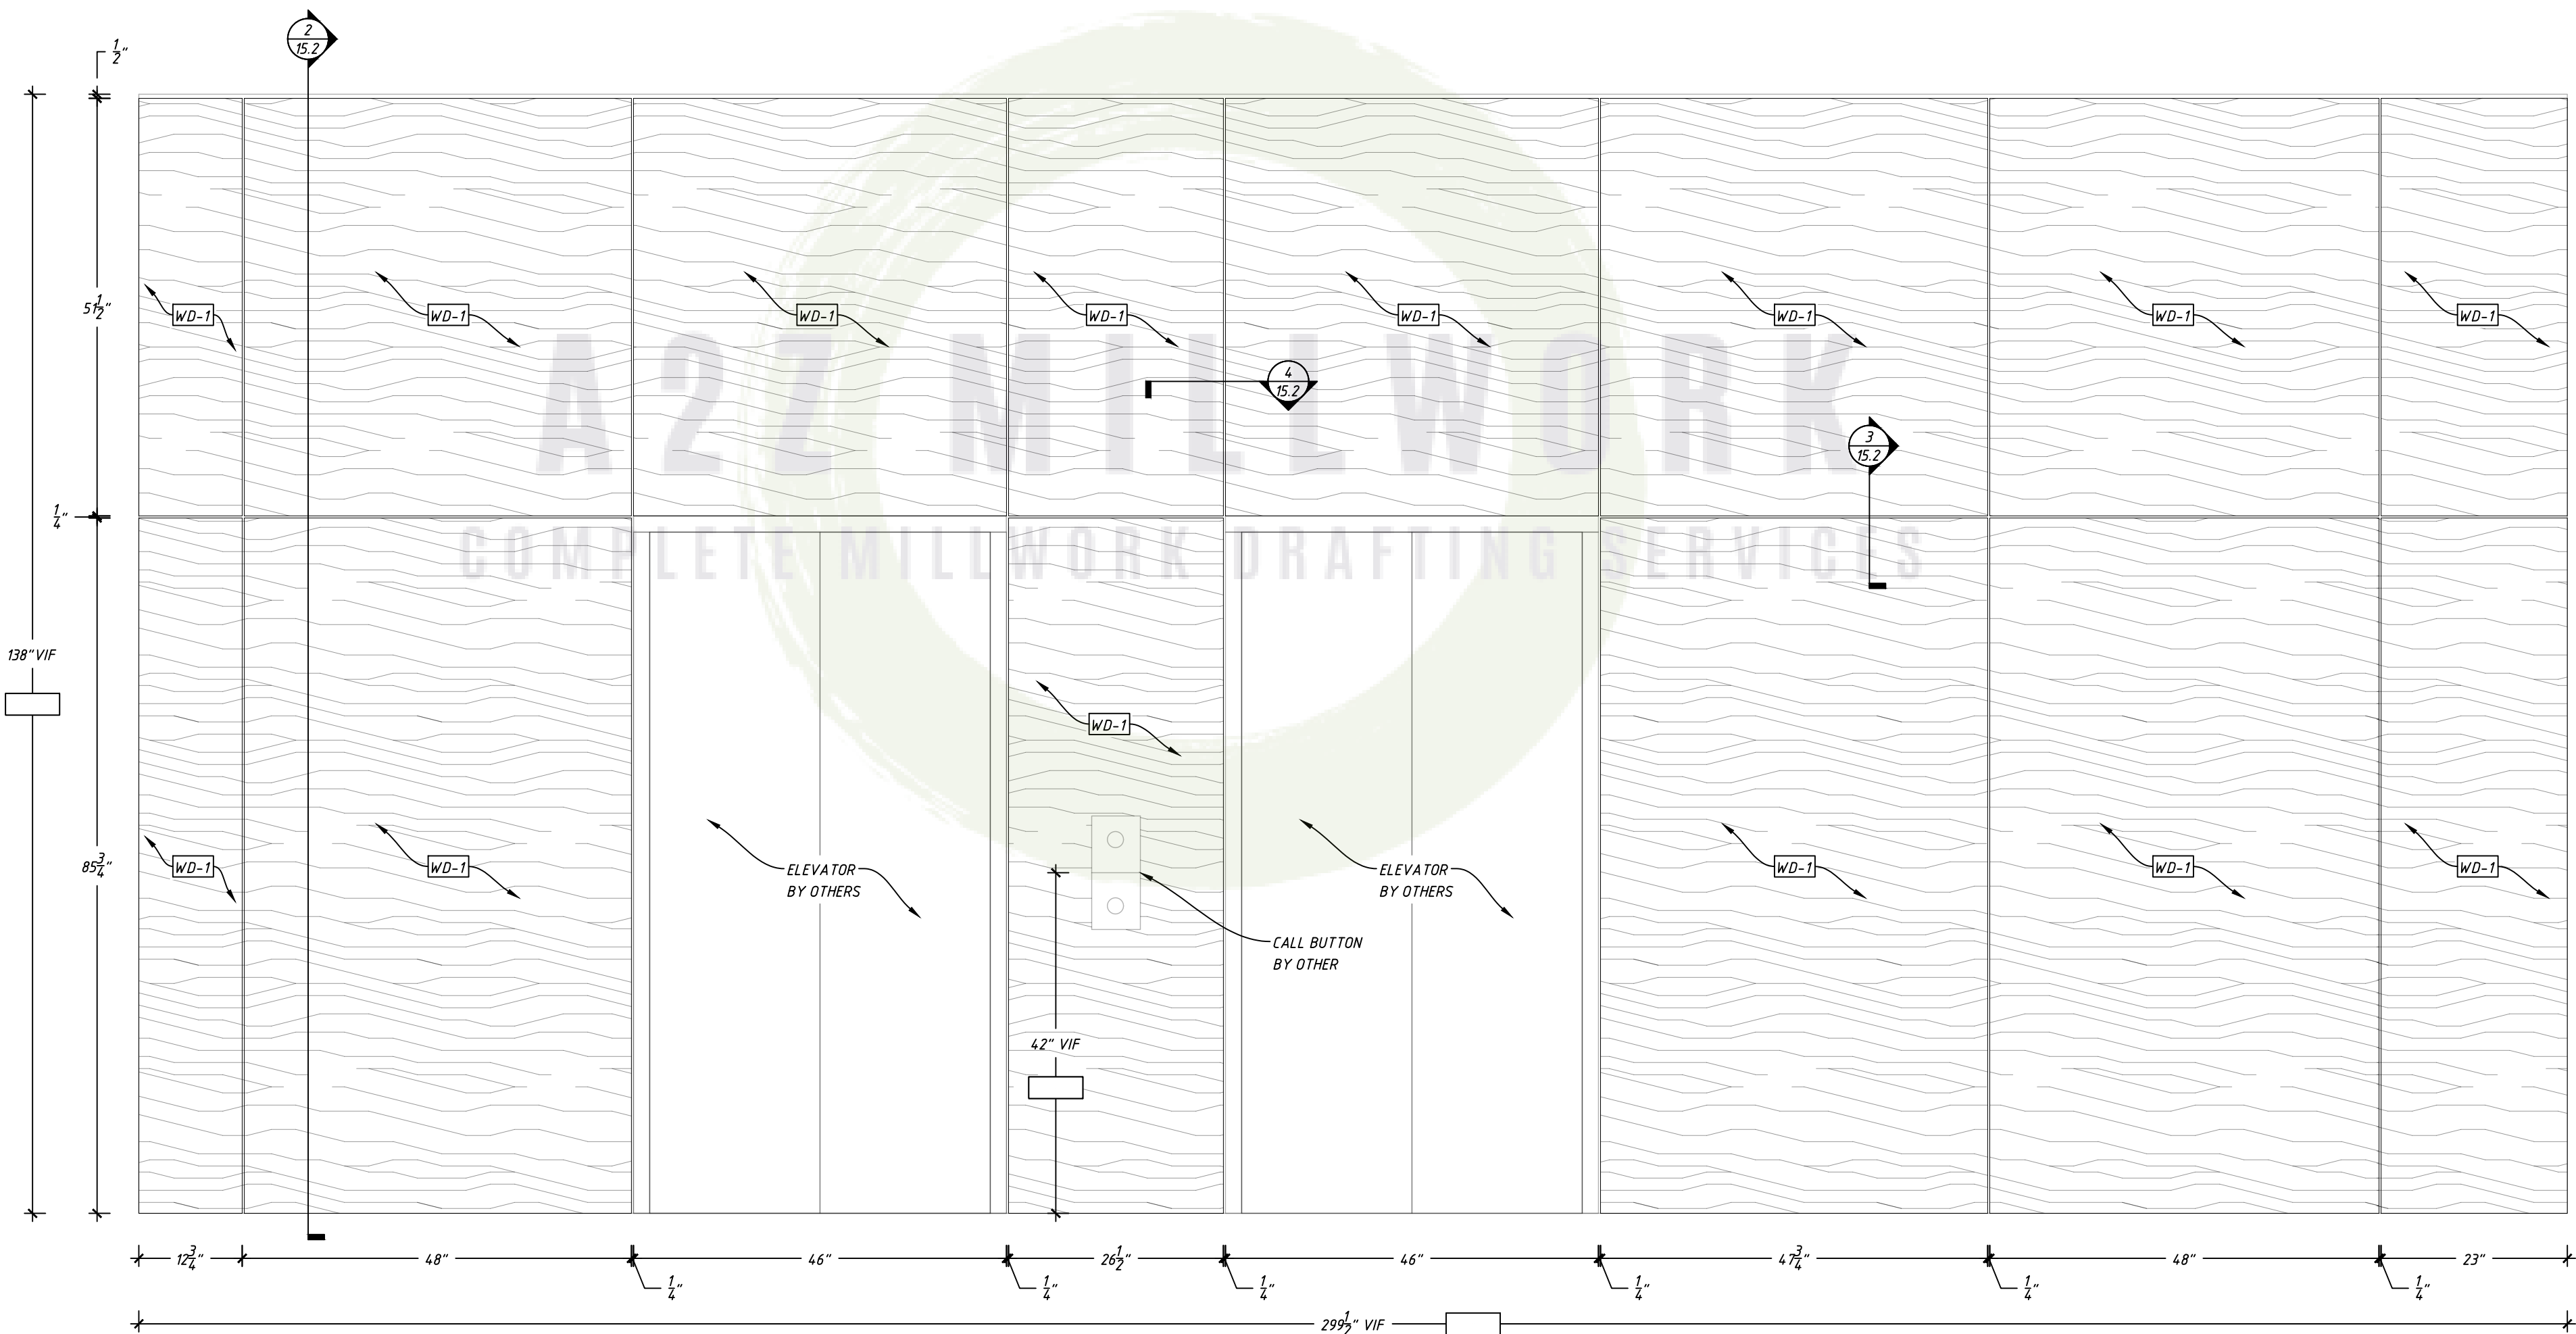


1 ELEVATOR LOBBY 246S - ELEVATION
SCALE: 3/4" = 1'-0"

MASTER MATERIAL SCHEDULE


TAG	NOTES:
WD-1	3/4" SANDED/SATIN FINISHED OSB APPLIED PANEL
HW-11	Z CLIP - STAR HANGER - 400 NZ - 1/4" NYLON PANEL CLIP

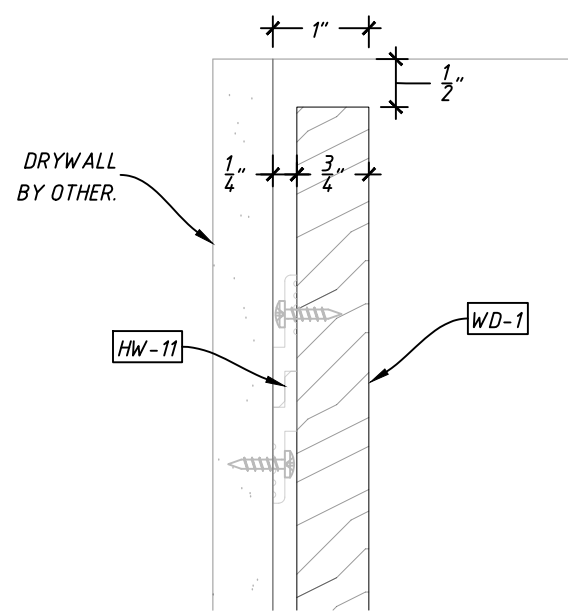


5 DETAIL
15.2 SCALE: 6"=1'-0"

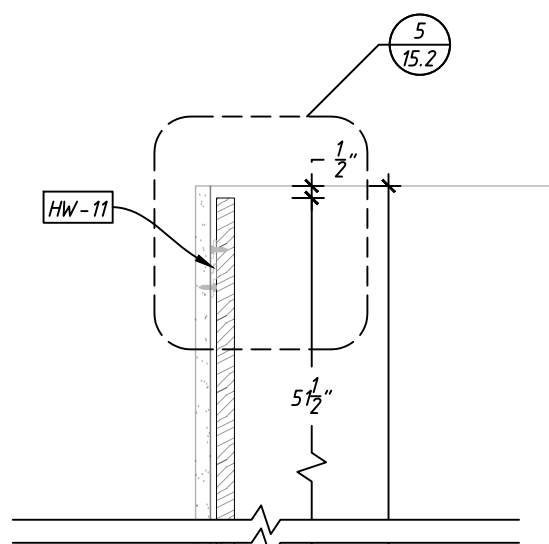



2 SECTION
15.2 SCALE: 1'-1/2"=1'-0"

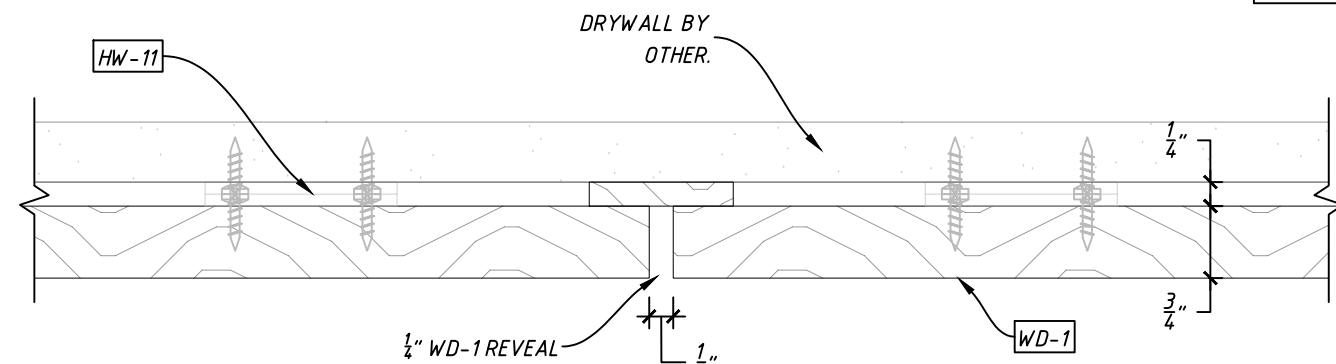

4 SECTION
15.2 SCALE: 6"=1'-0"

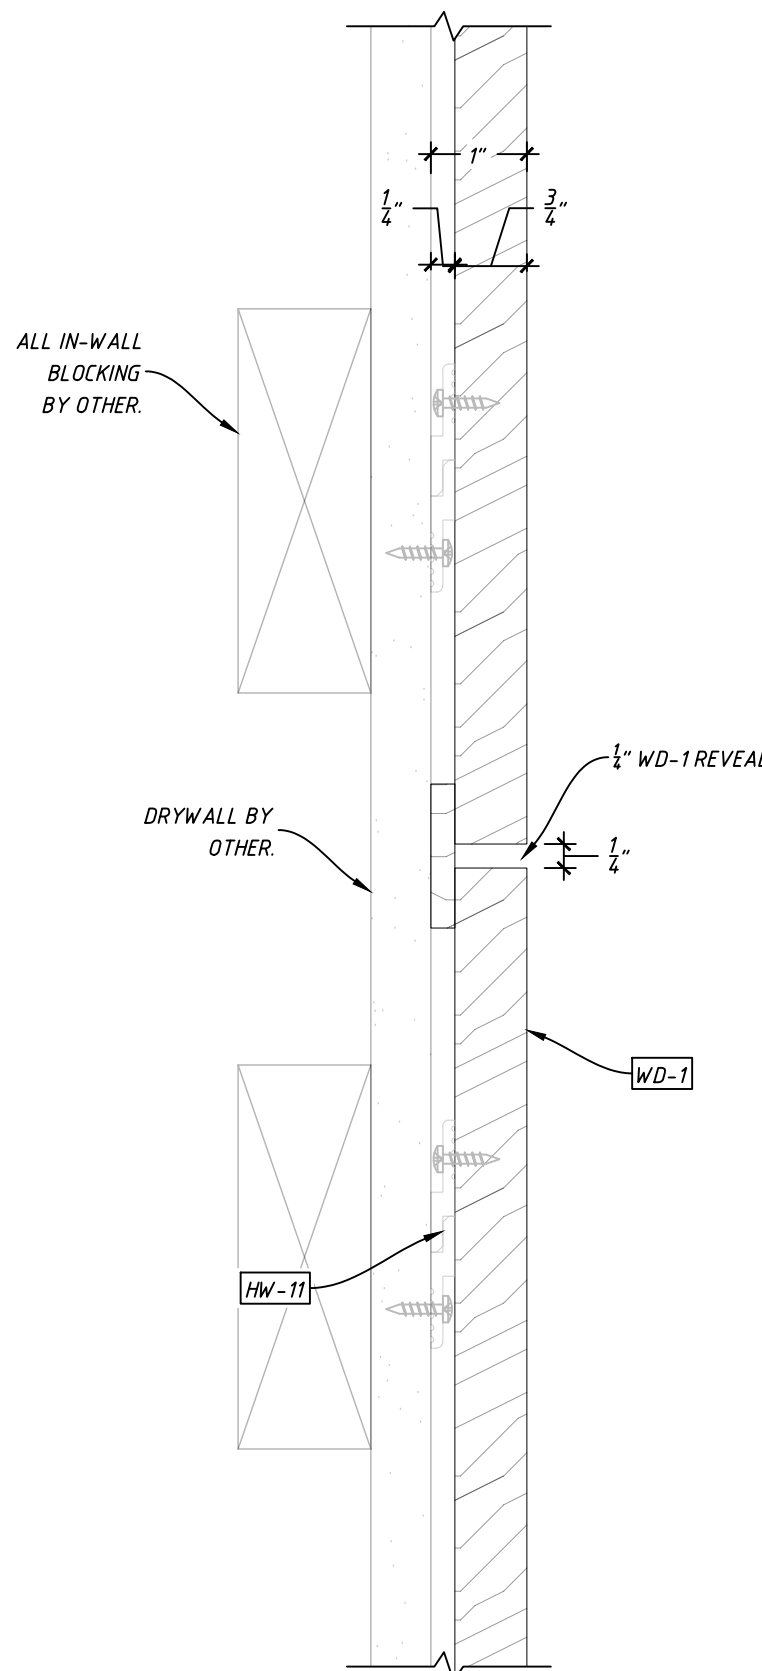


3 SECTION
15.2 SCALE: 6"=1'-0"

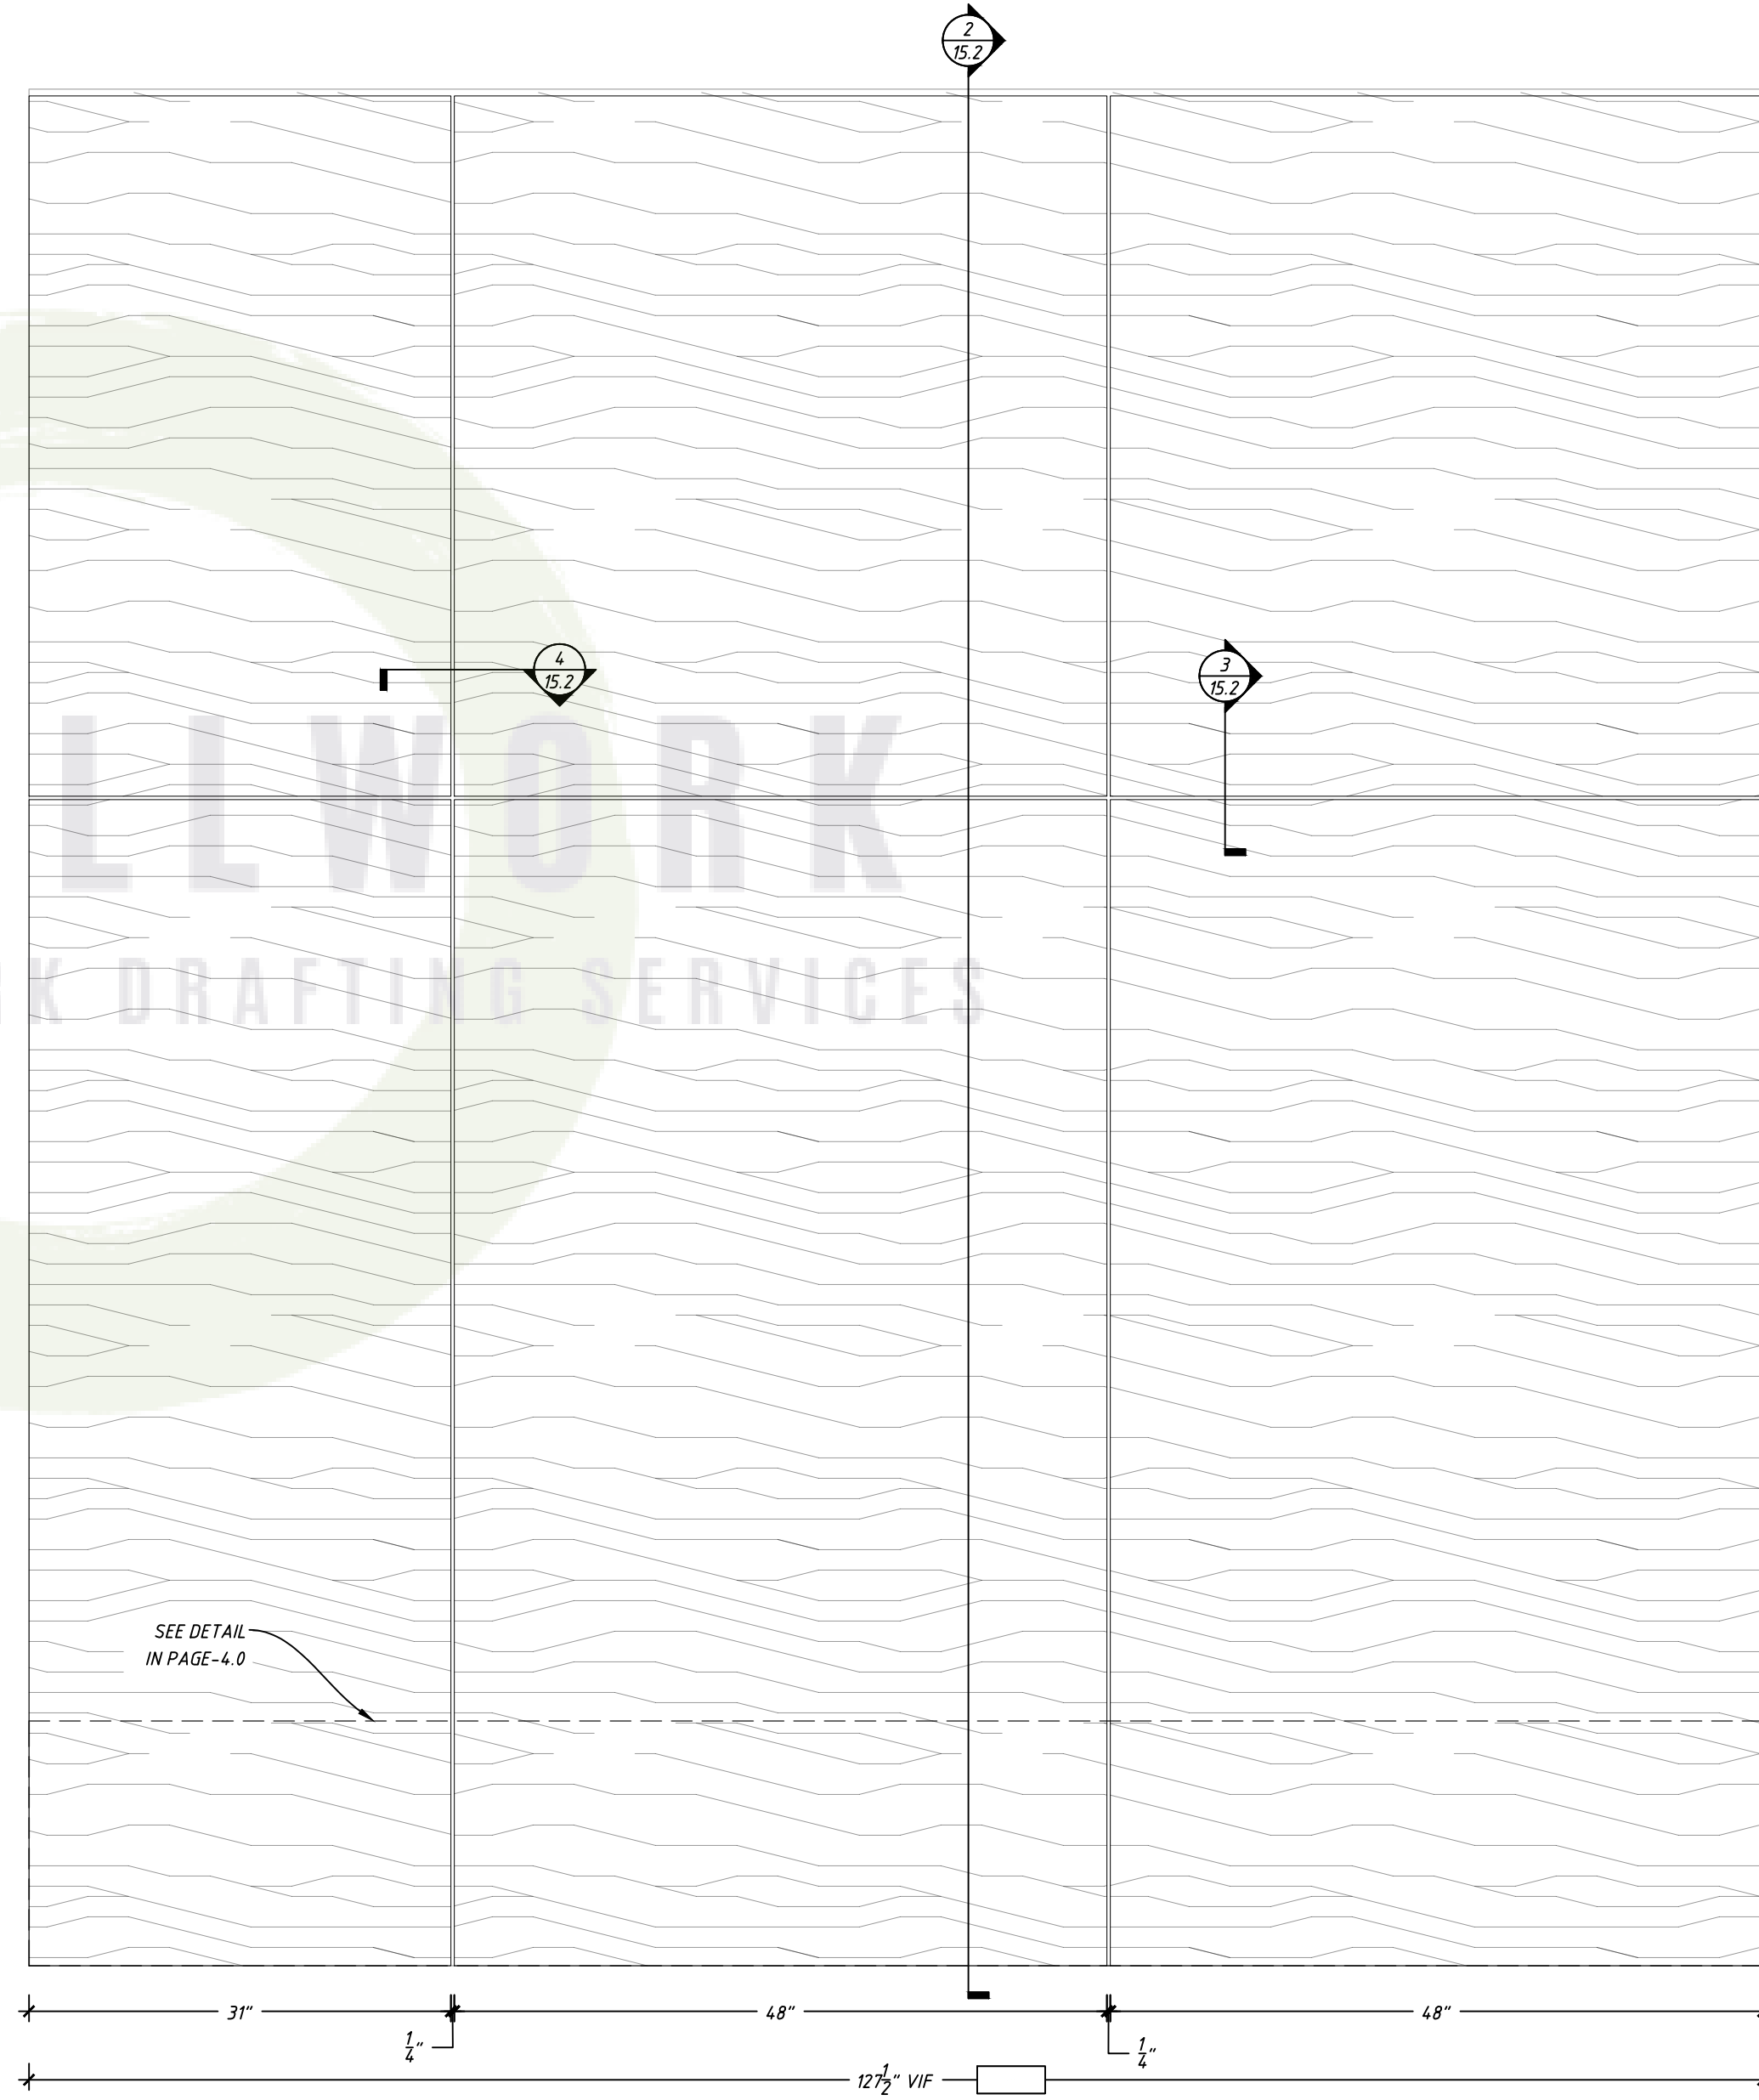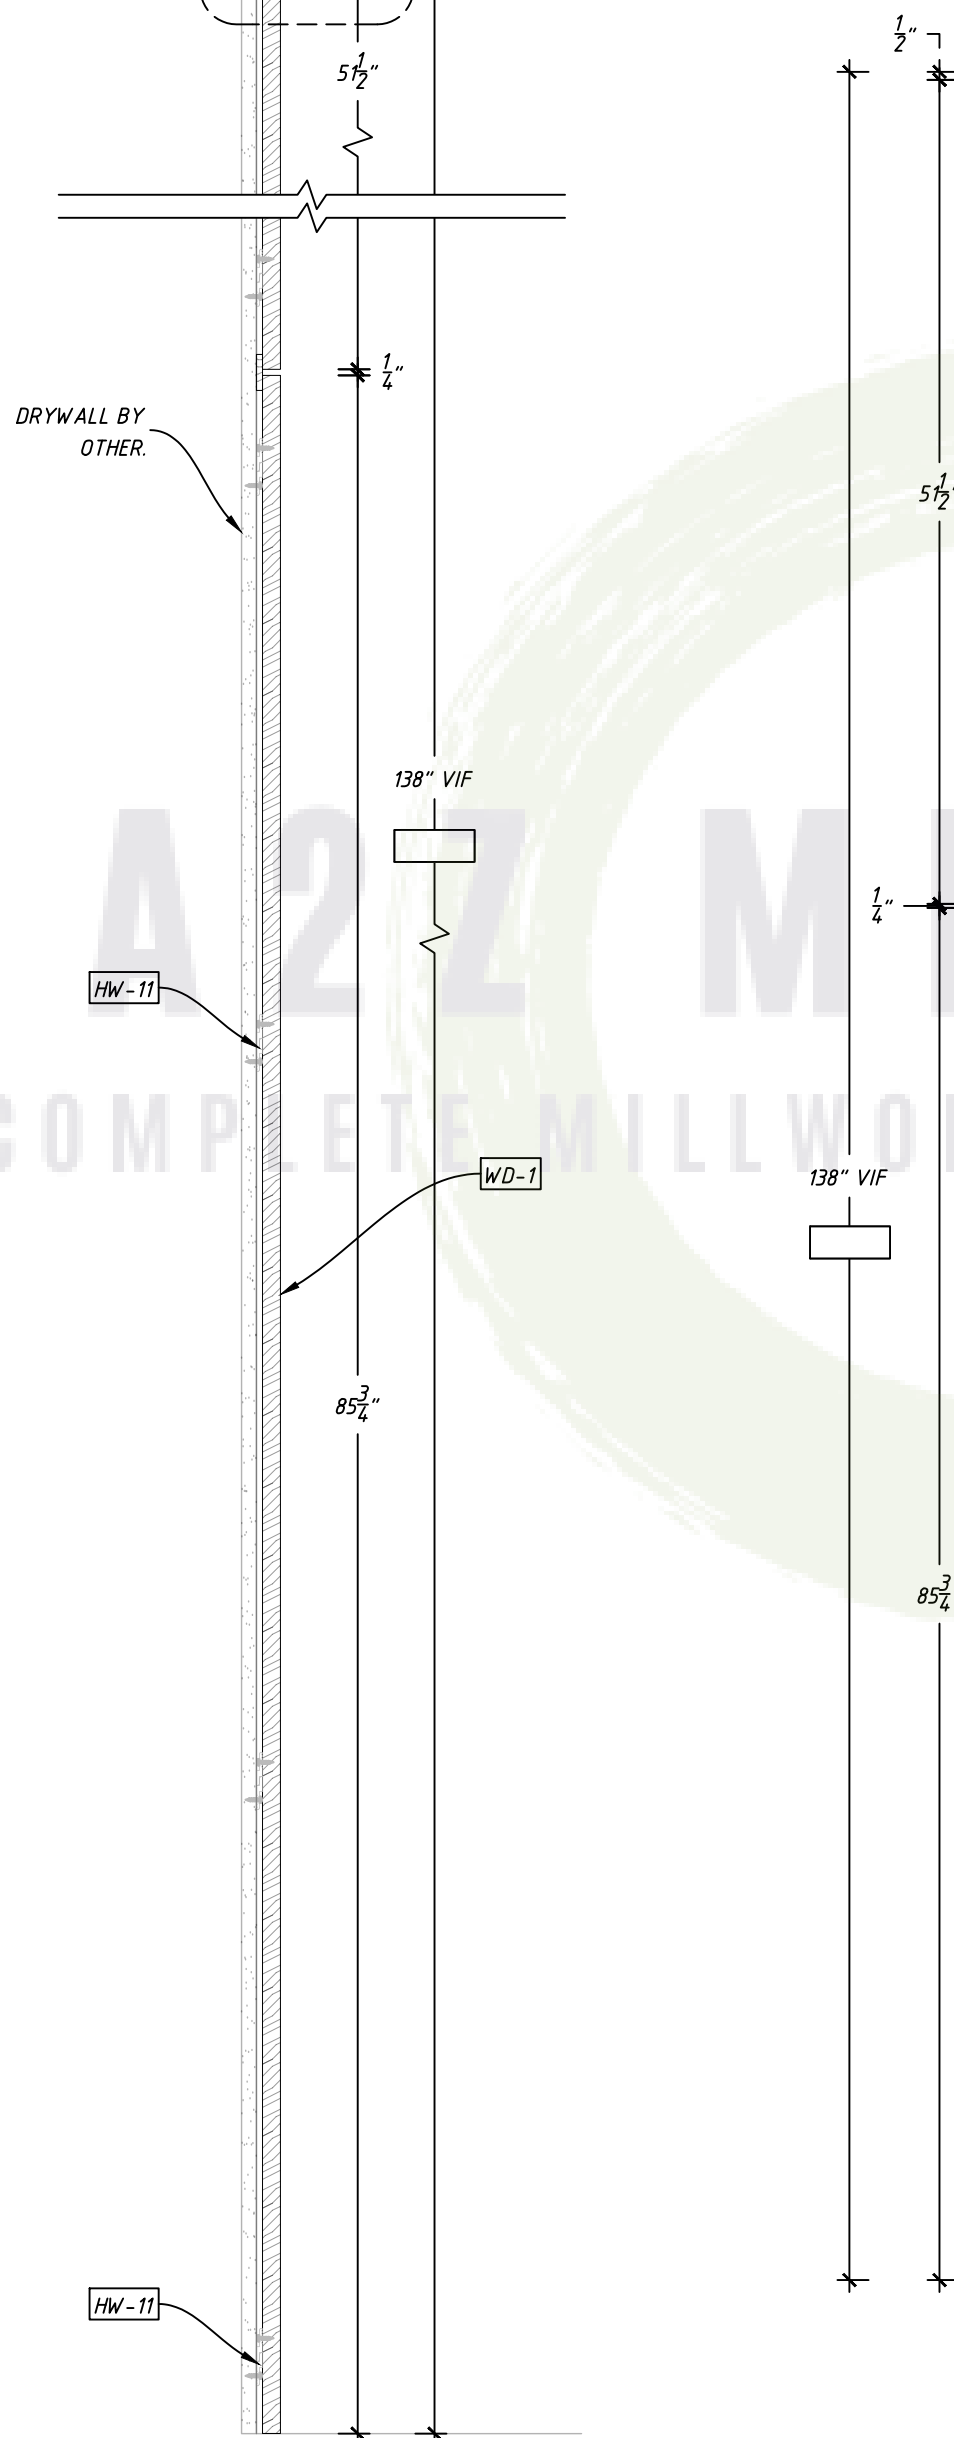


1 ELEVATOR LOBBY 246S - ELEVATION
15.2 SCALE: 1"=1'-0"

MASTER MATERIAL SCHEDULE

TAG	NOTES:
WD-1	¾" SANDED/SATIN FINISHED OSB APPLIED PANEL
WD-2	¾" STAINED OAK VENEER PANEL - DARK GREY
TR-1	¾"X3" SOLID NOSING - PAINTED BLACK
HW-5	HD FLOATING SHELF BRACKET - AKSEL - 58"L
HW-11	Z CLIP - STAR HANGER - 400 NZ - ¾" NYLON PANEL CLIP

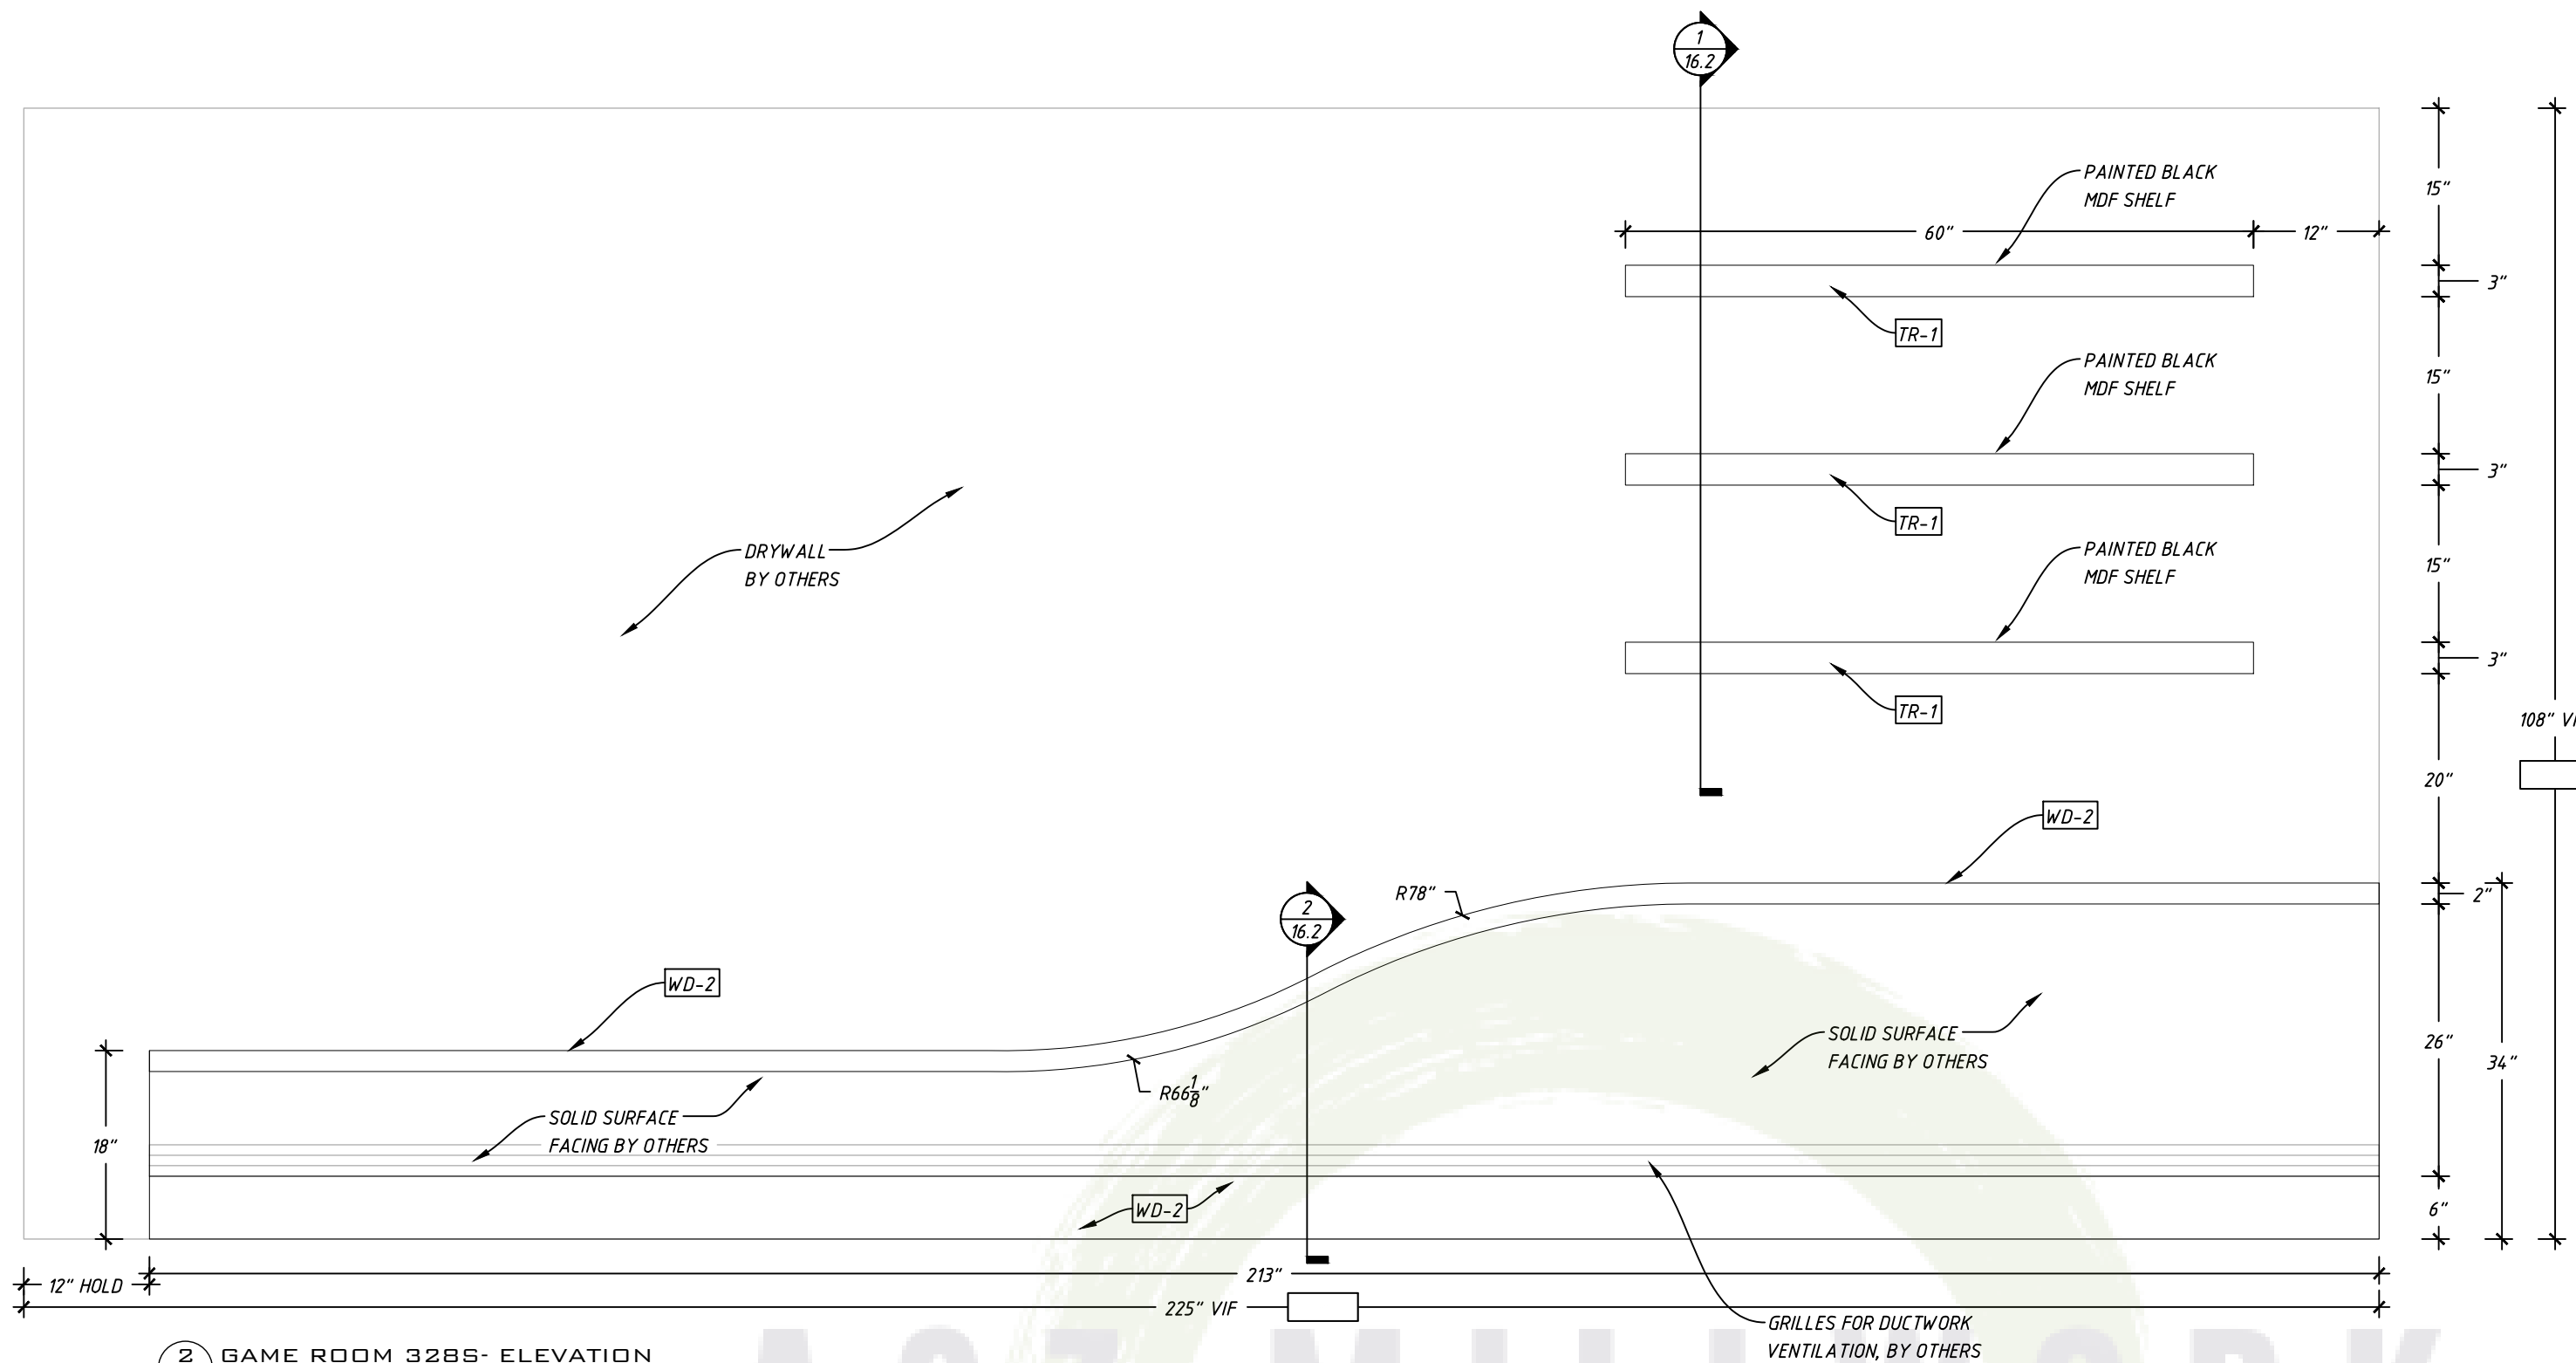


2 GAME ROOM 328S- ELEVATION
16.1 SCALE: 3/4" = 1'-0"

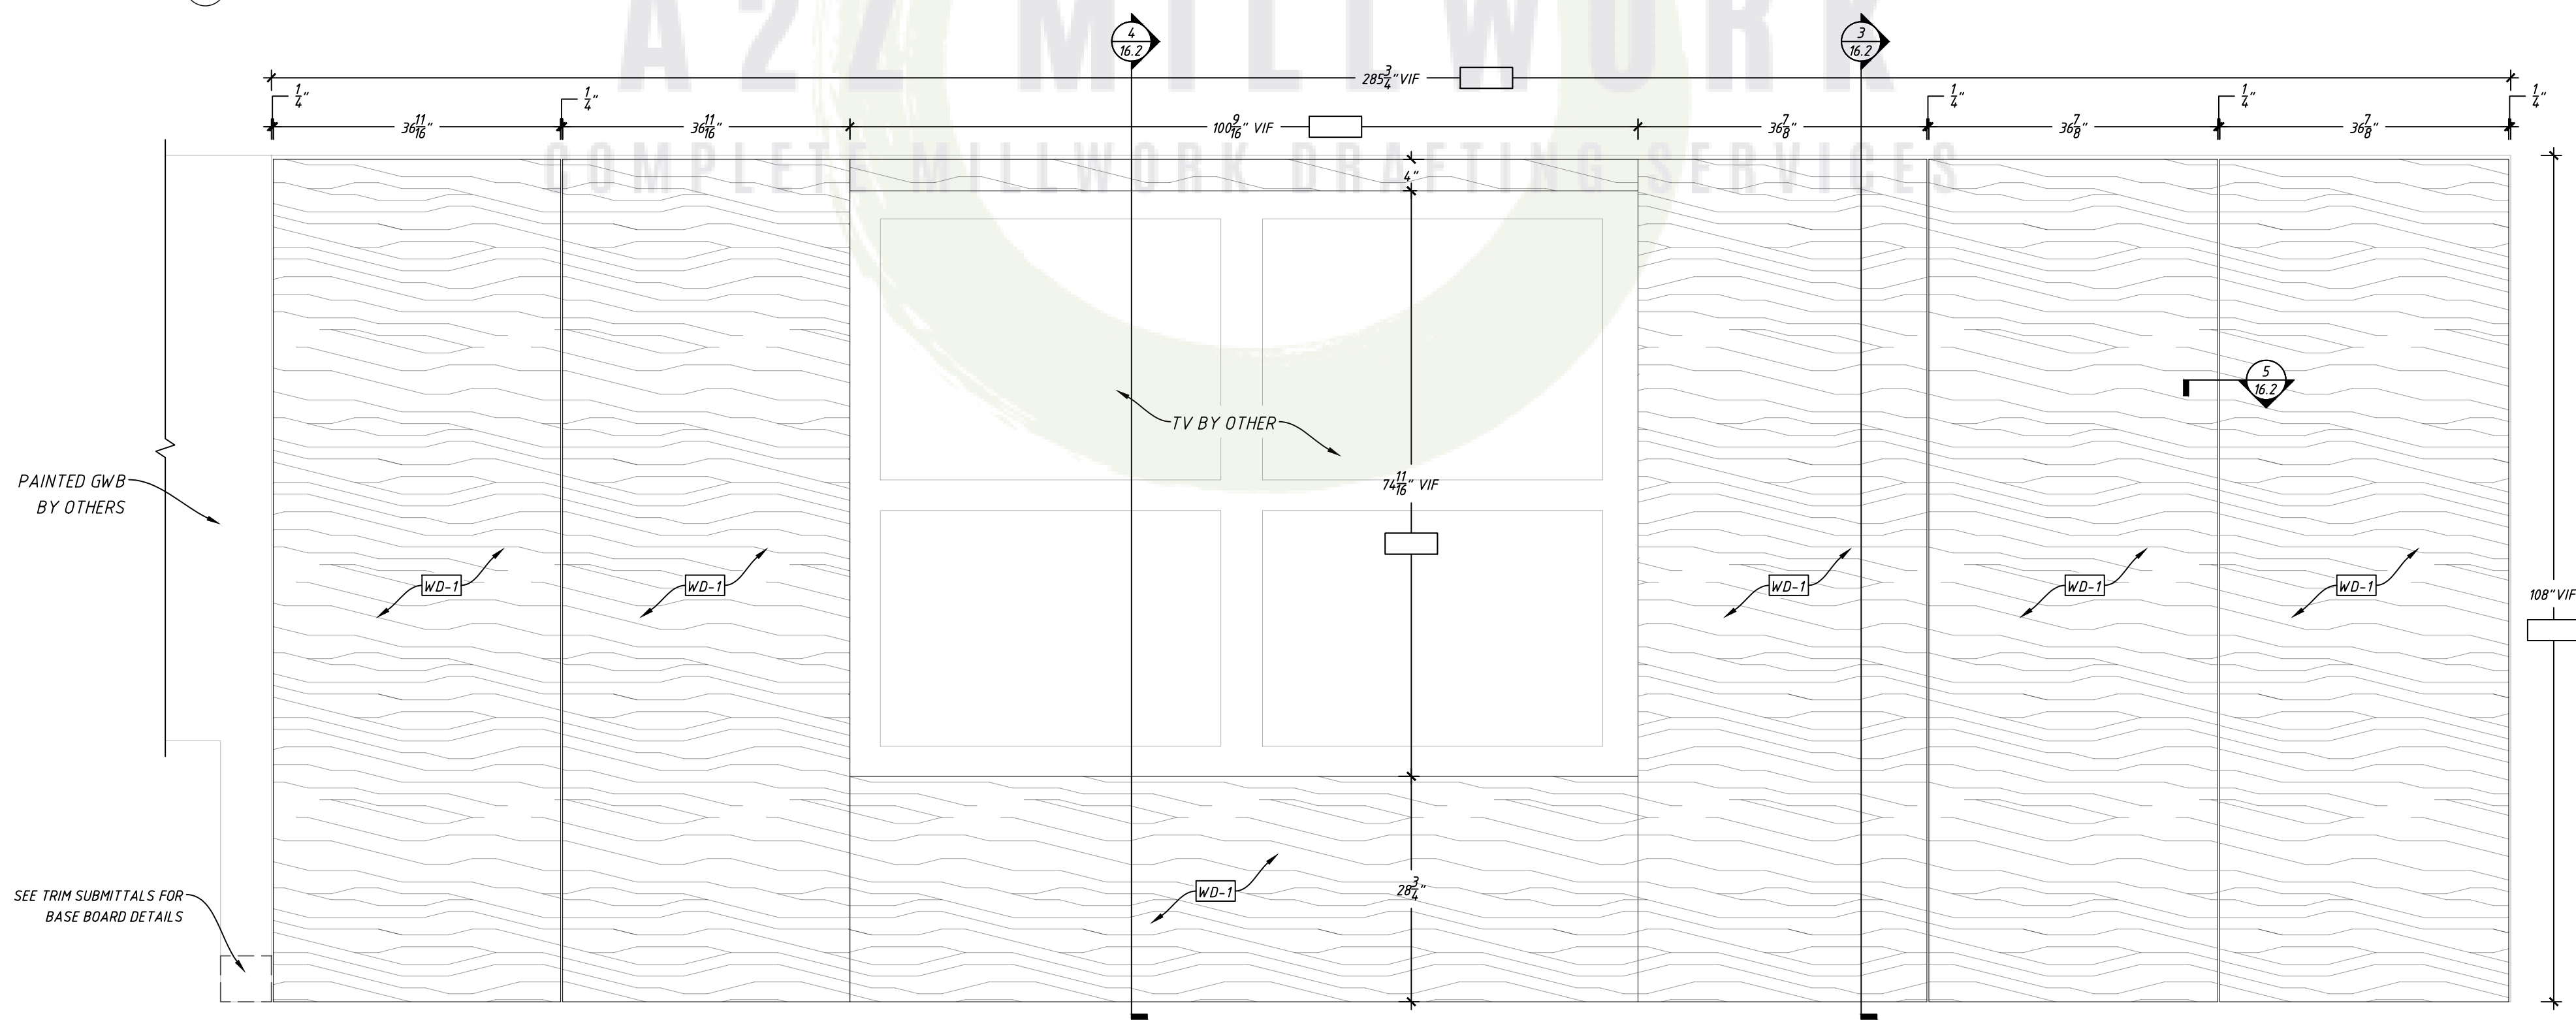

1 GAME ROOM 328S - ELEVATION
16.1 SCALE: 3/4" = 1'-0"

MASTER MATERIAL SCHEDULE


TAG	NOTES:
WD-1	3/4" SANDED/SATIN FINISHED OSB APPLIED PANEL
WD-2	3/4" STAINED OAK VENEER PANEL - DARK GREY
TR-1	3/4"x3" SOLID NOSING - PAINTED BLACK
HW-5	HD FLOATING SHELF BRACKET - AKSEL - 58"L
HW-11	Z CLIP - STAR HANGER - 400 NZ - 3/4" NYLON PANEL CLIP

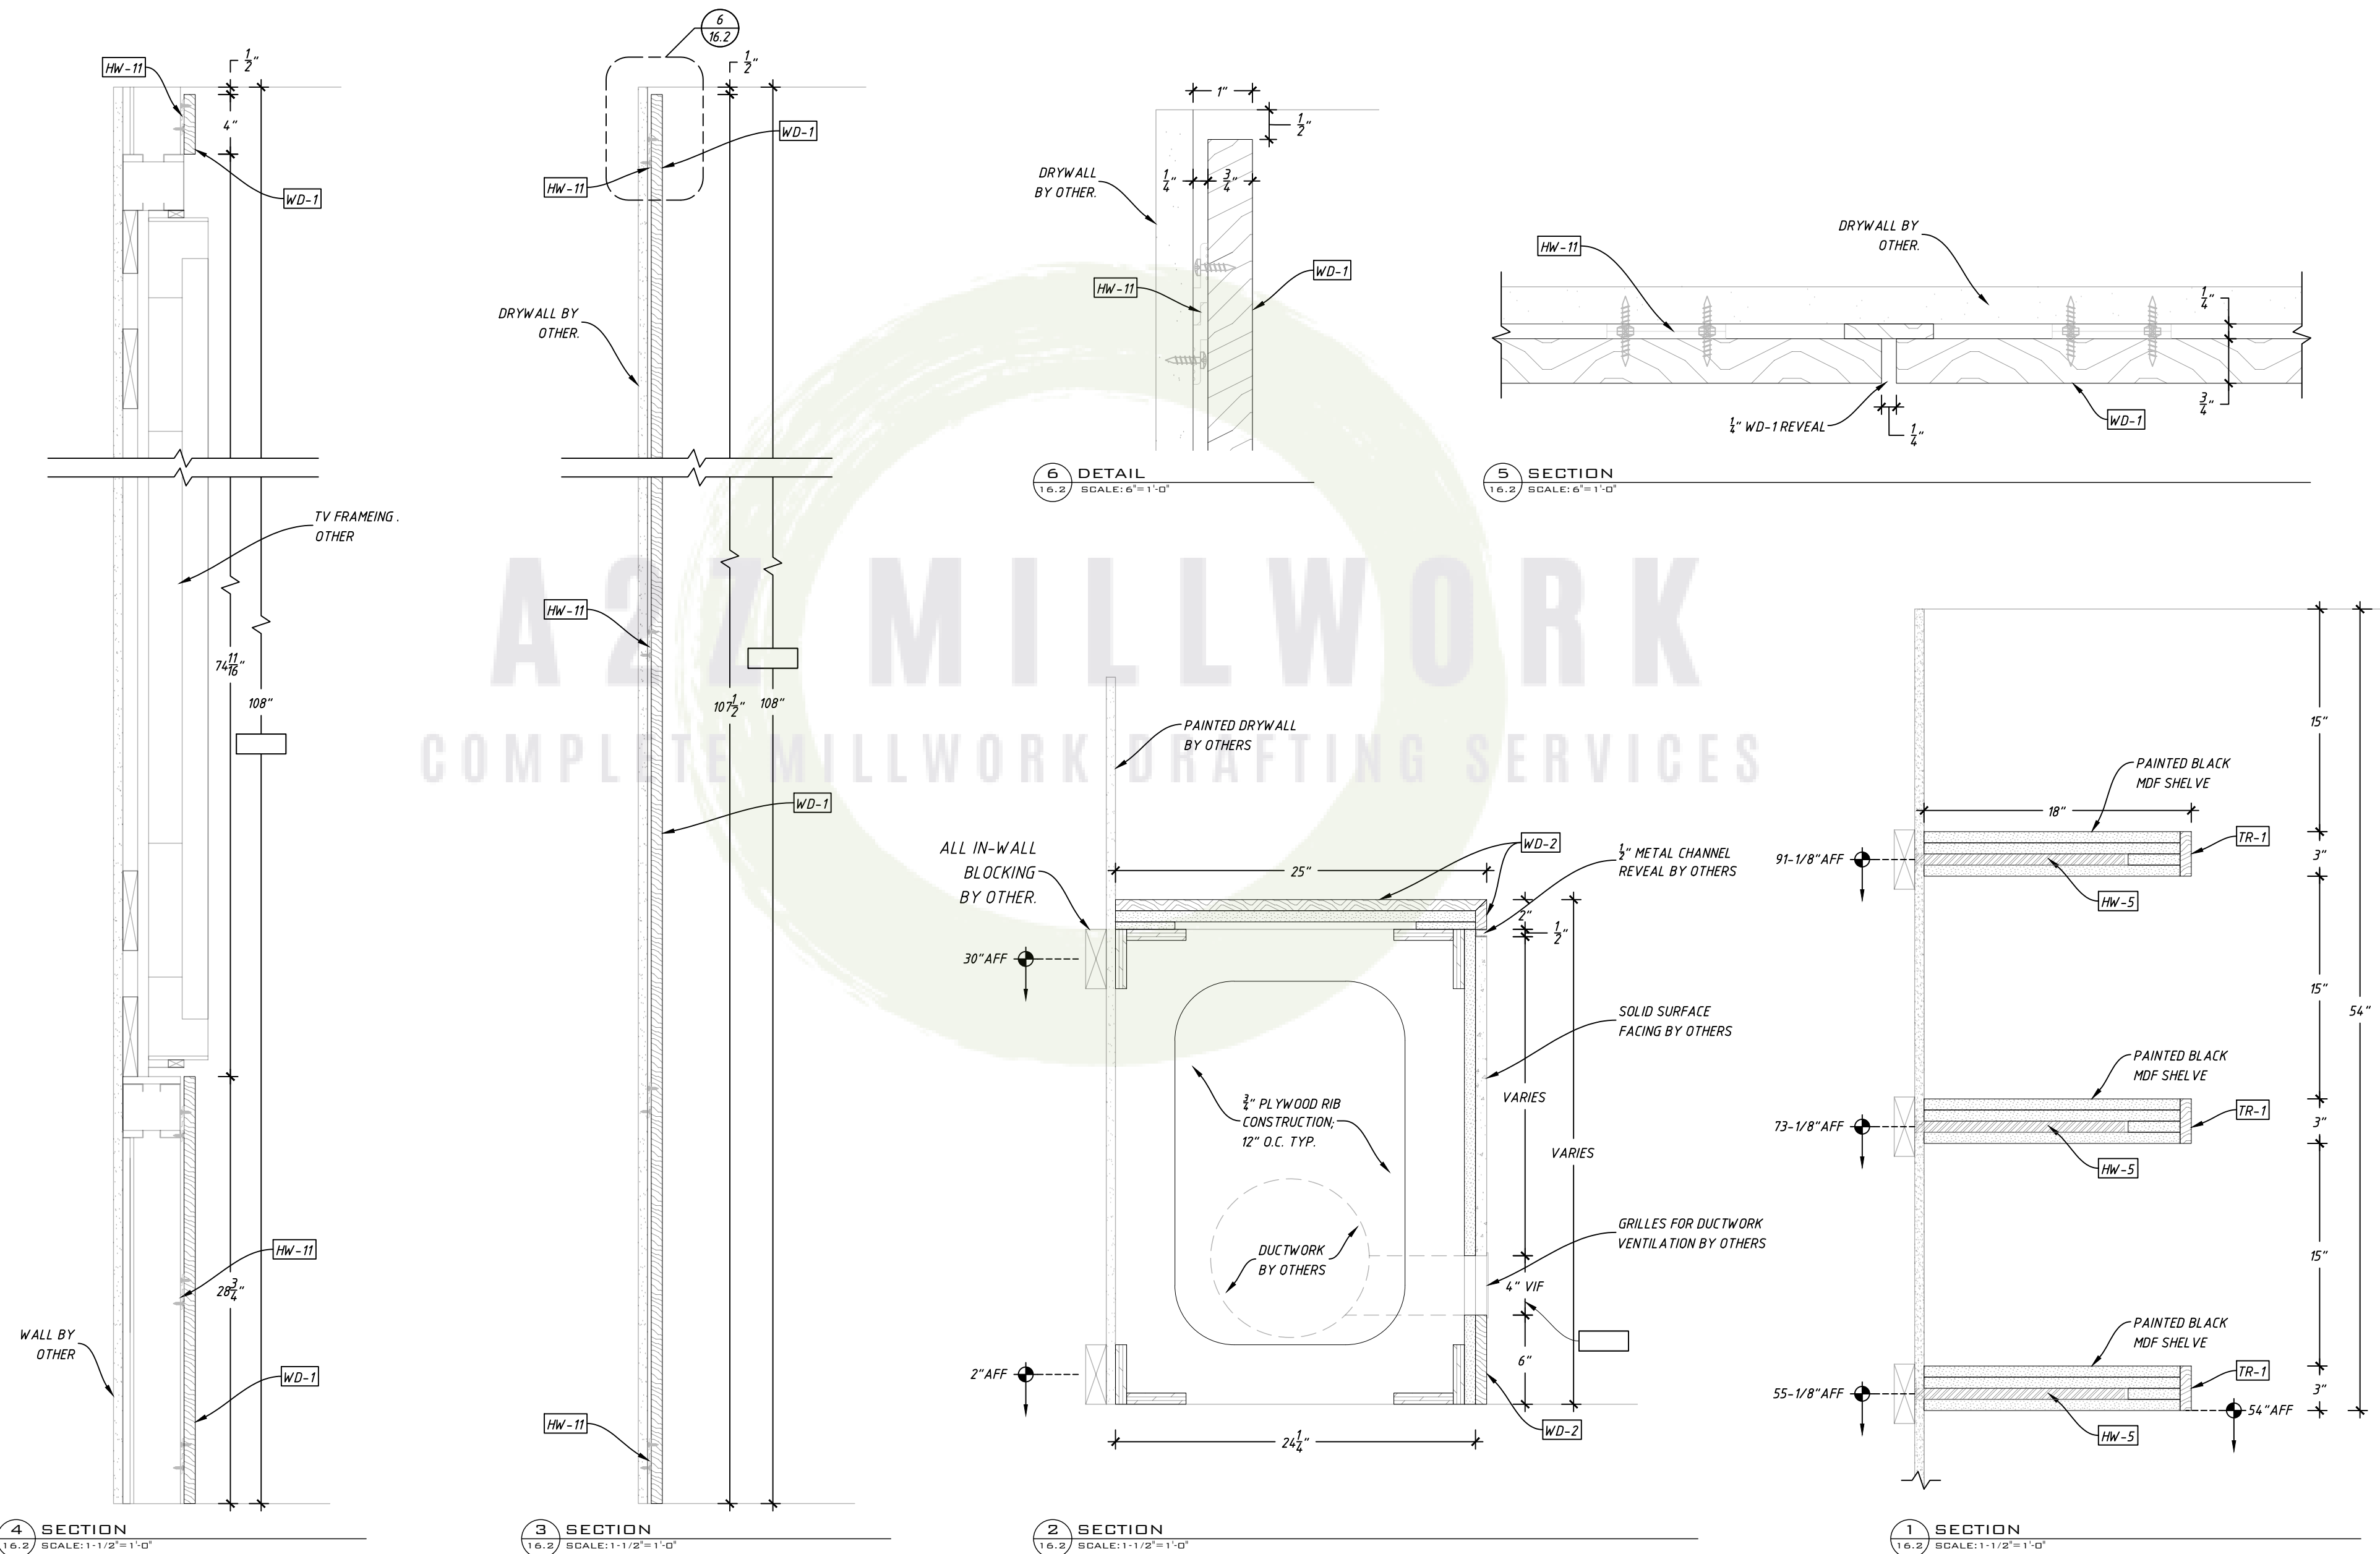

MASTER MATERIAL SCHEDULE	
TAG	NOTES:
WD-1	3/4" SANDED/SATIN FINISHED OSB APPLIED PANEL
HW-11	Z CLIP - STAR HANGER - 400 NZ - 1/4" NYLON PANEL CLIP



MANUFACTURER:
A2Z MILLWORK LLC

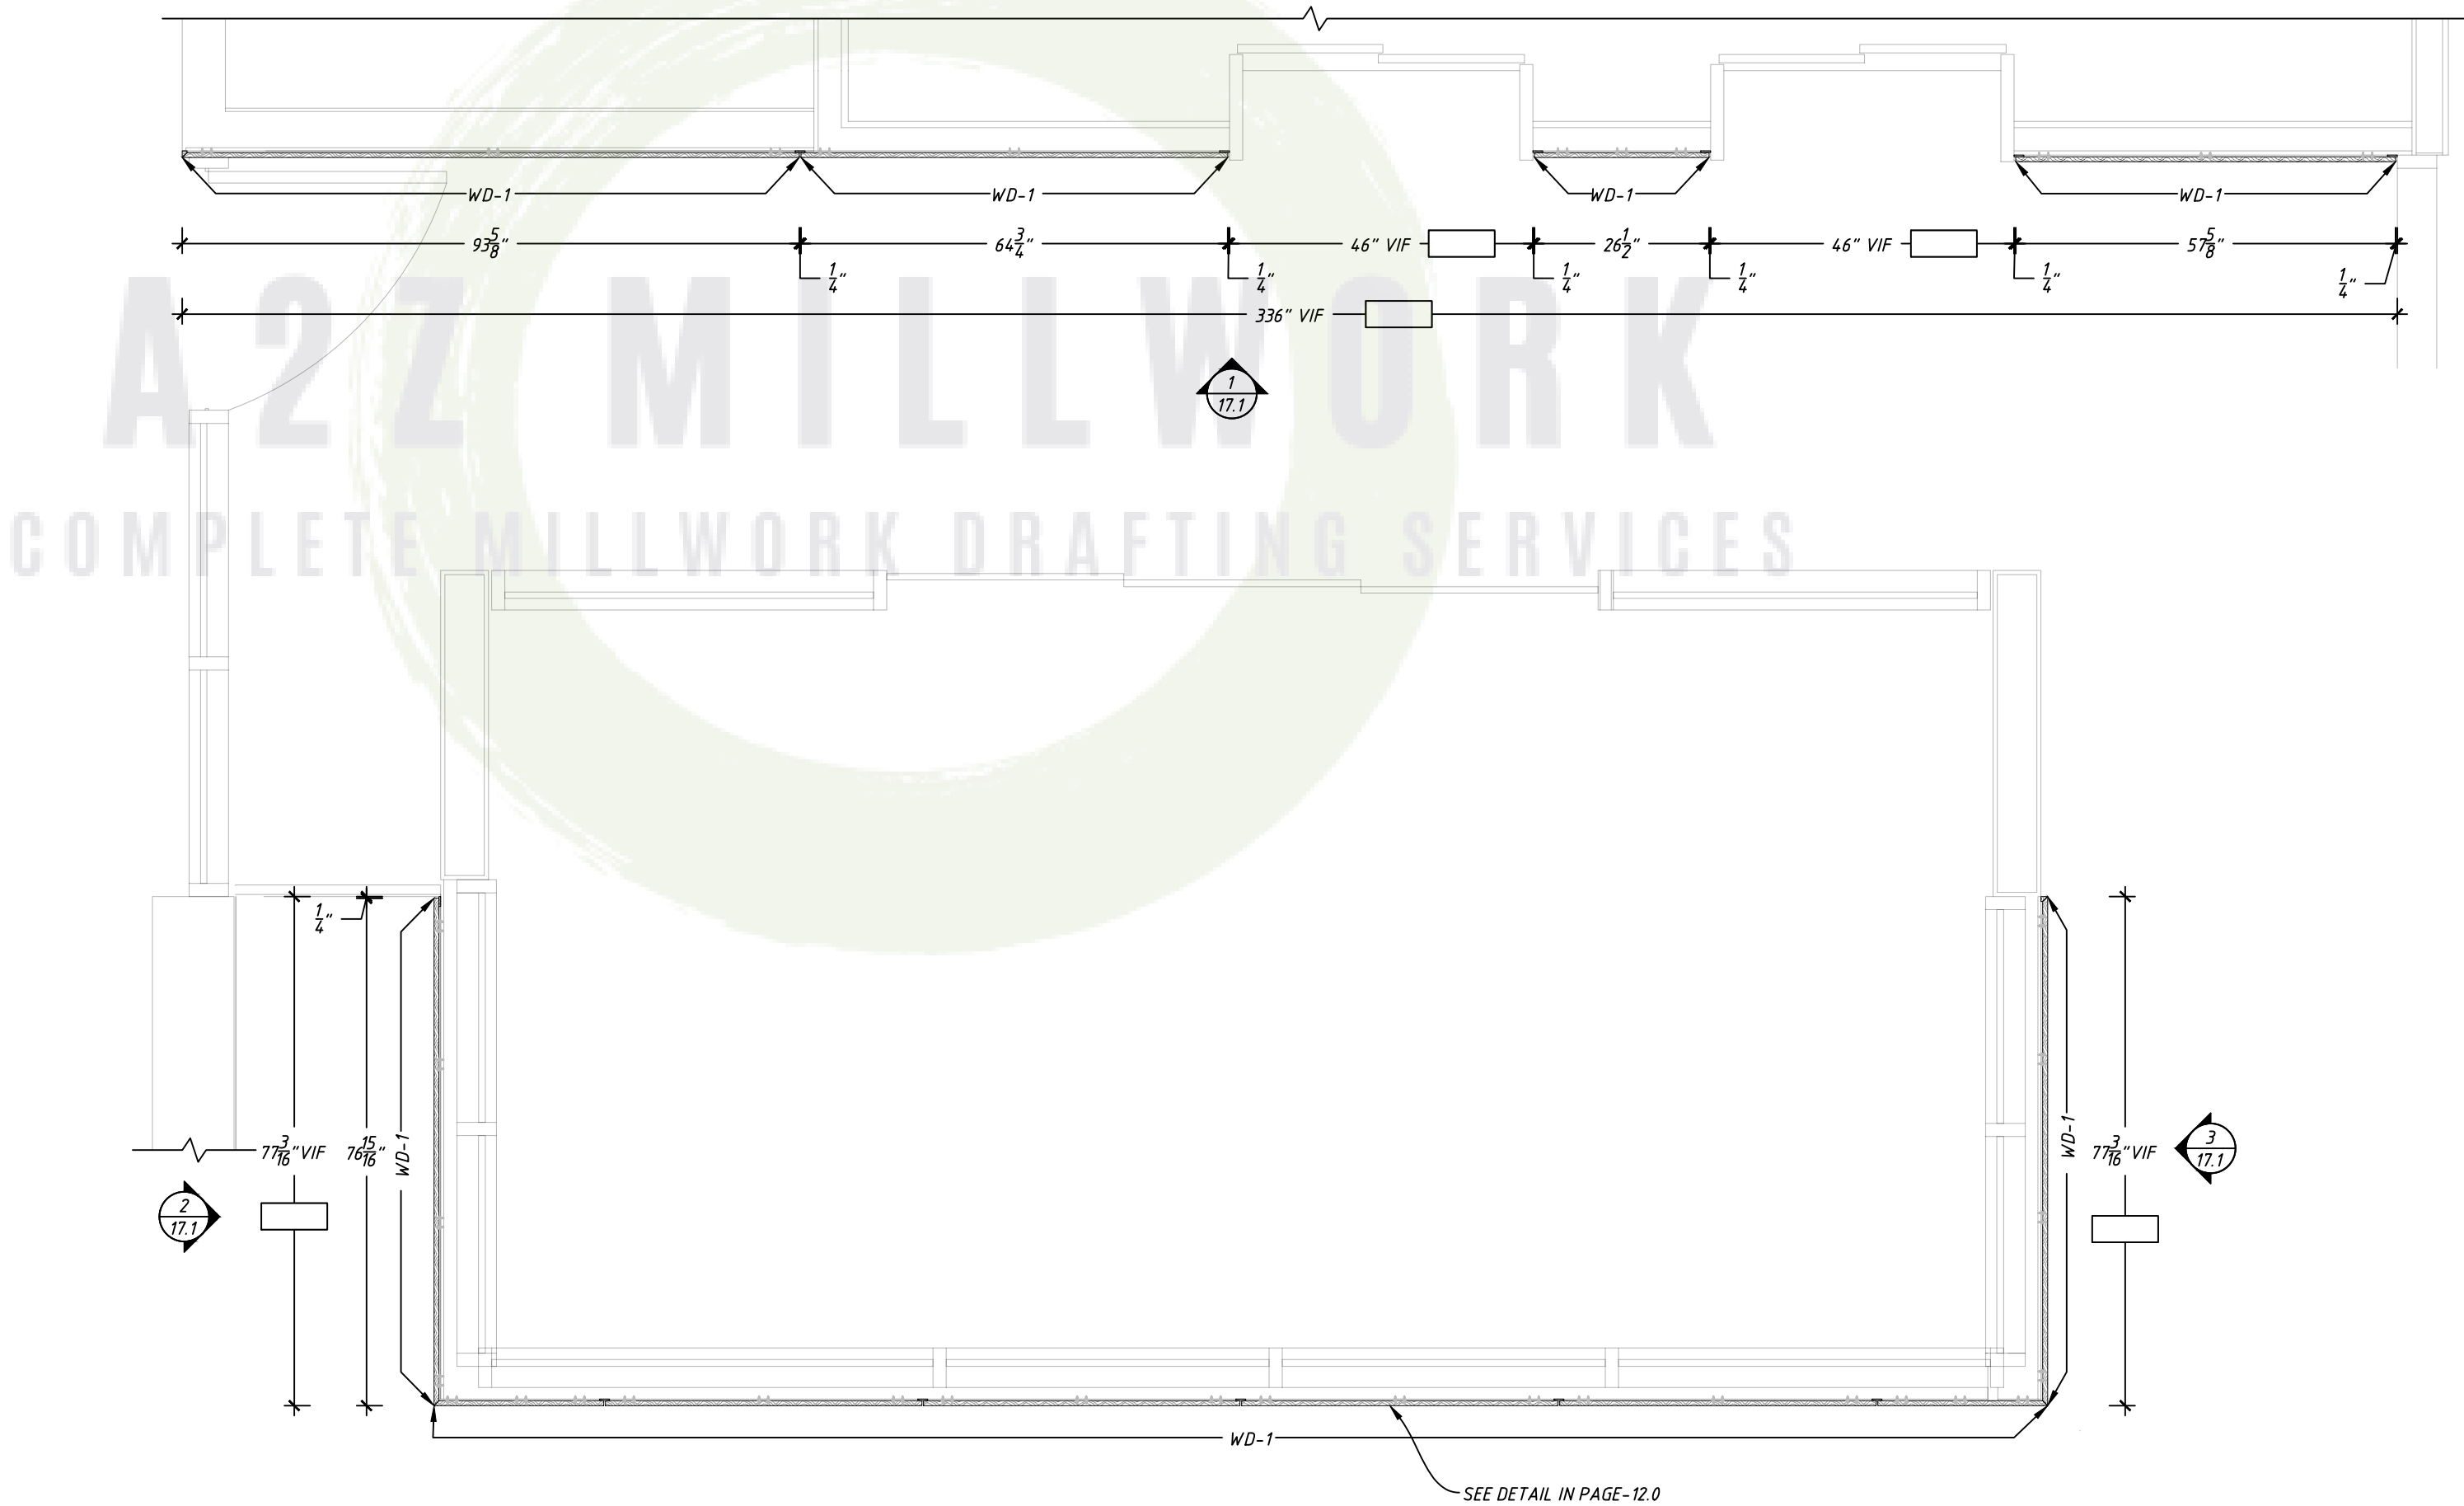

1 LEVEL 2 OPEN LOBBY (CORRIDOR 330S) - PLAN
17.0 SCALE: 1/2" = 1'-0"

REVISIONS	




JOB #:	190412
DATE:	10/5/2020
DRAWN BY:	A2Z

SHEET:	LEVEL 2 OPEN LOBBY (CORRIDOR 330S)
--------	------------------------------------

SHEET:	17.0
--------	------

MASTER MATERIAL SCHEDULE

TAG	NOTES:
WD-1	3/4" SANDED/SATIN FINISHED OSB APPLIED PANEL
HW-11	Z CLIP - STAR HANGER - 400 NZ - 1/4" NYLON PANEL CLIP

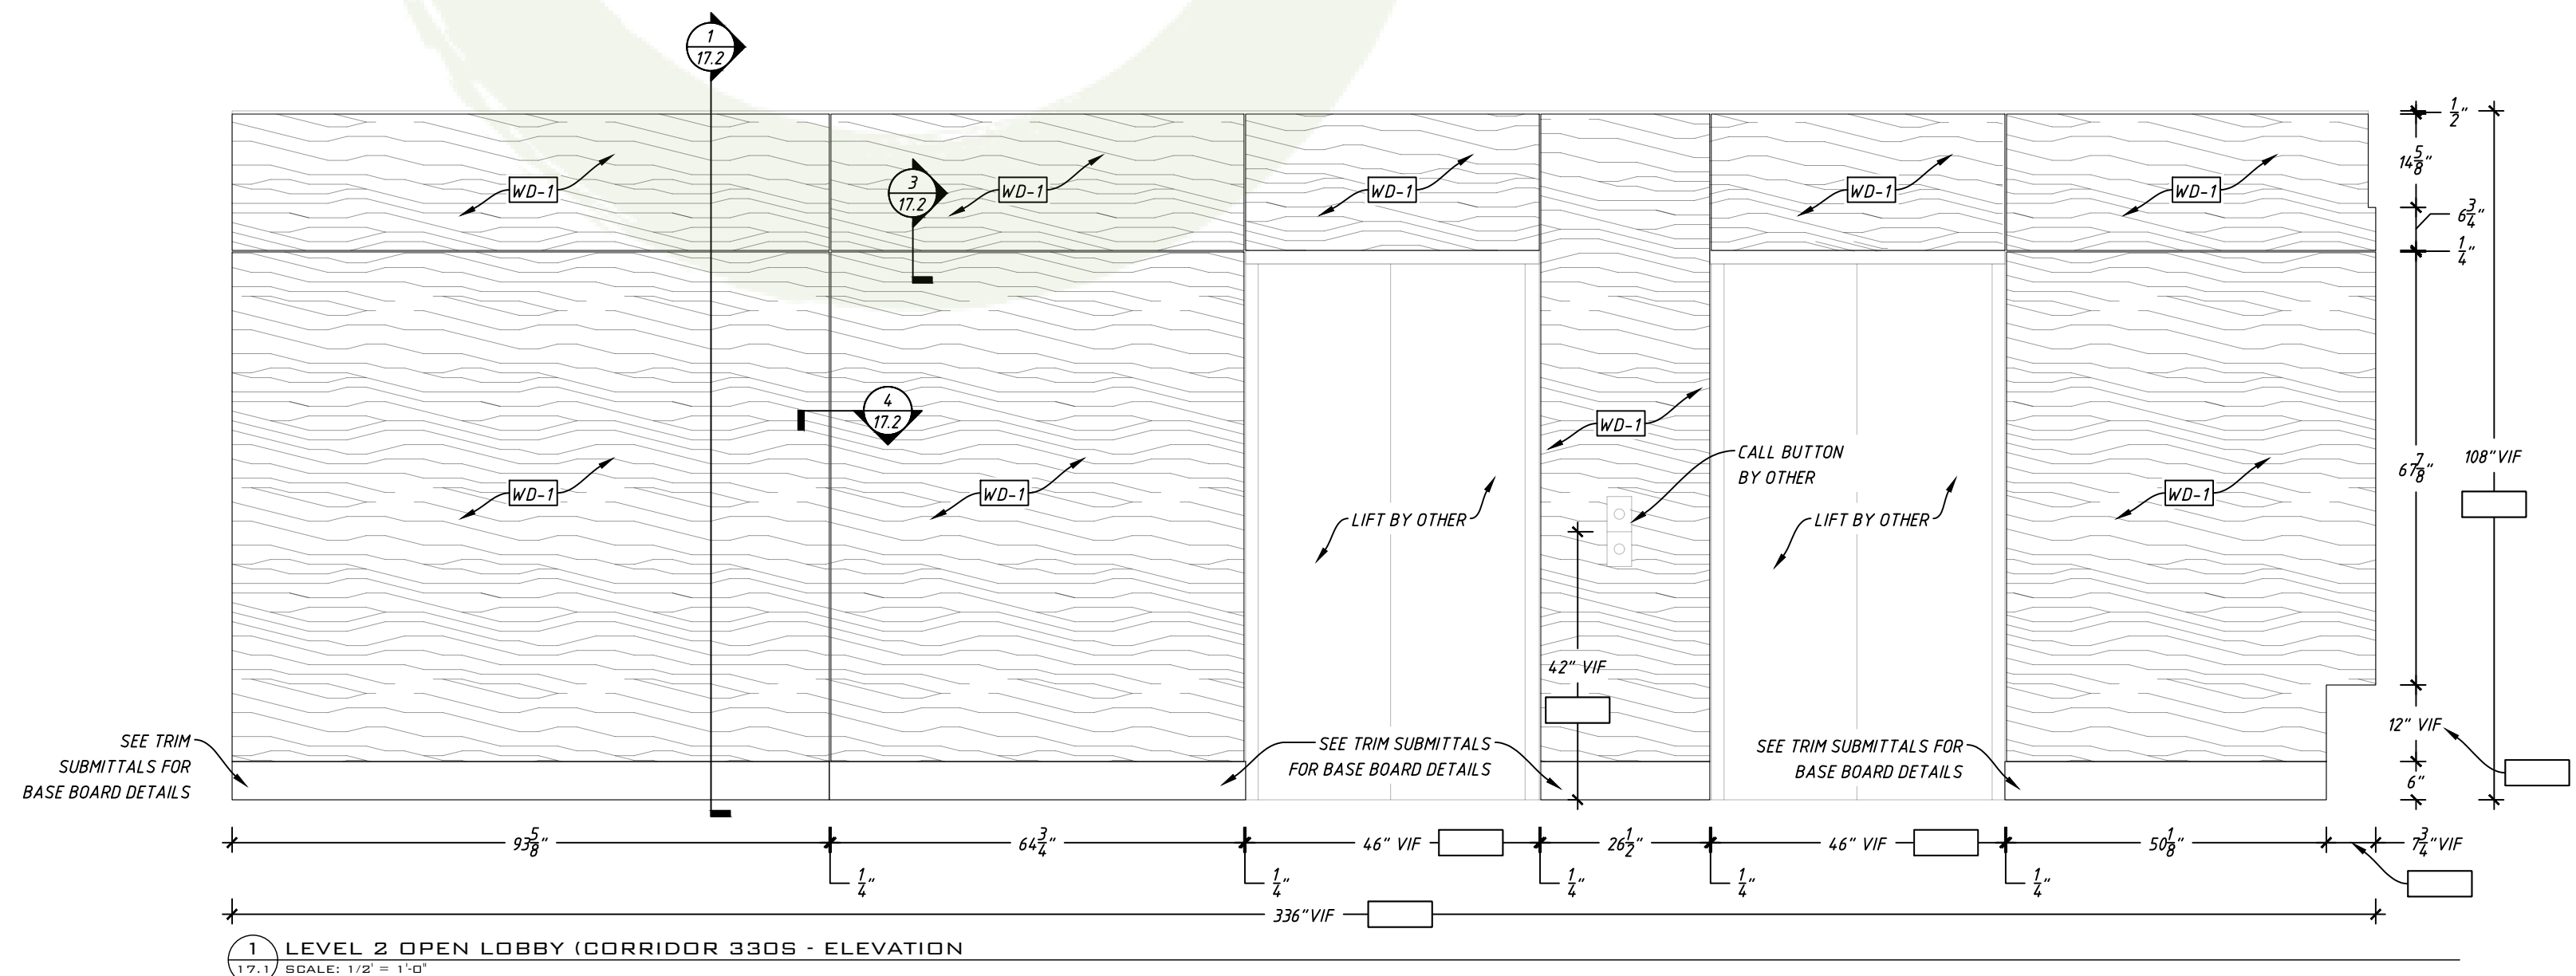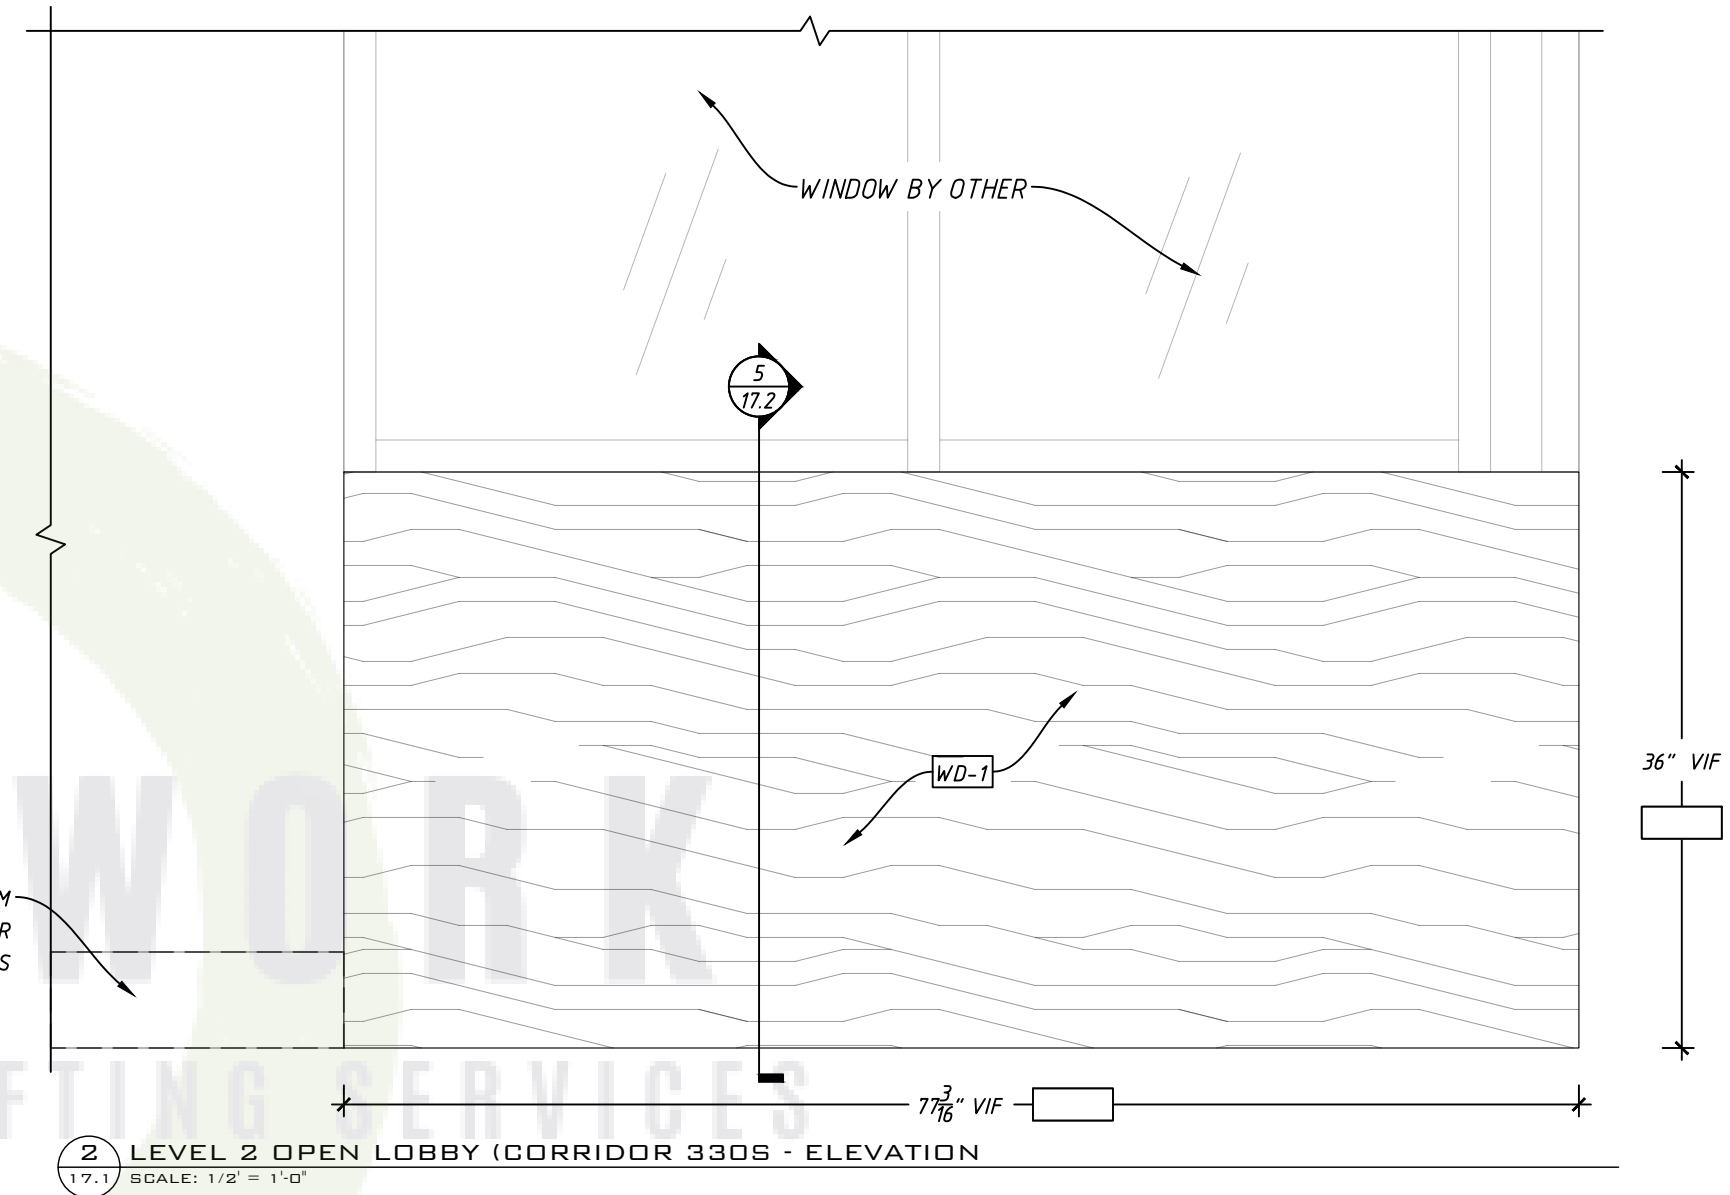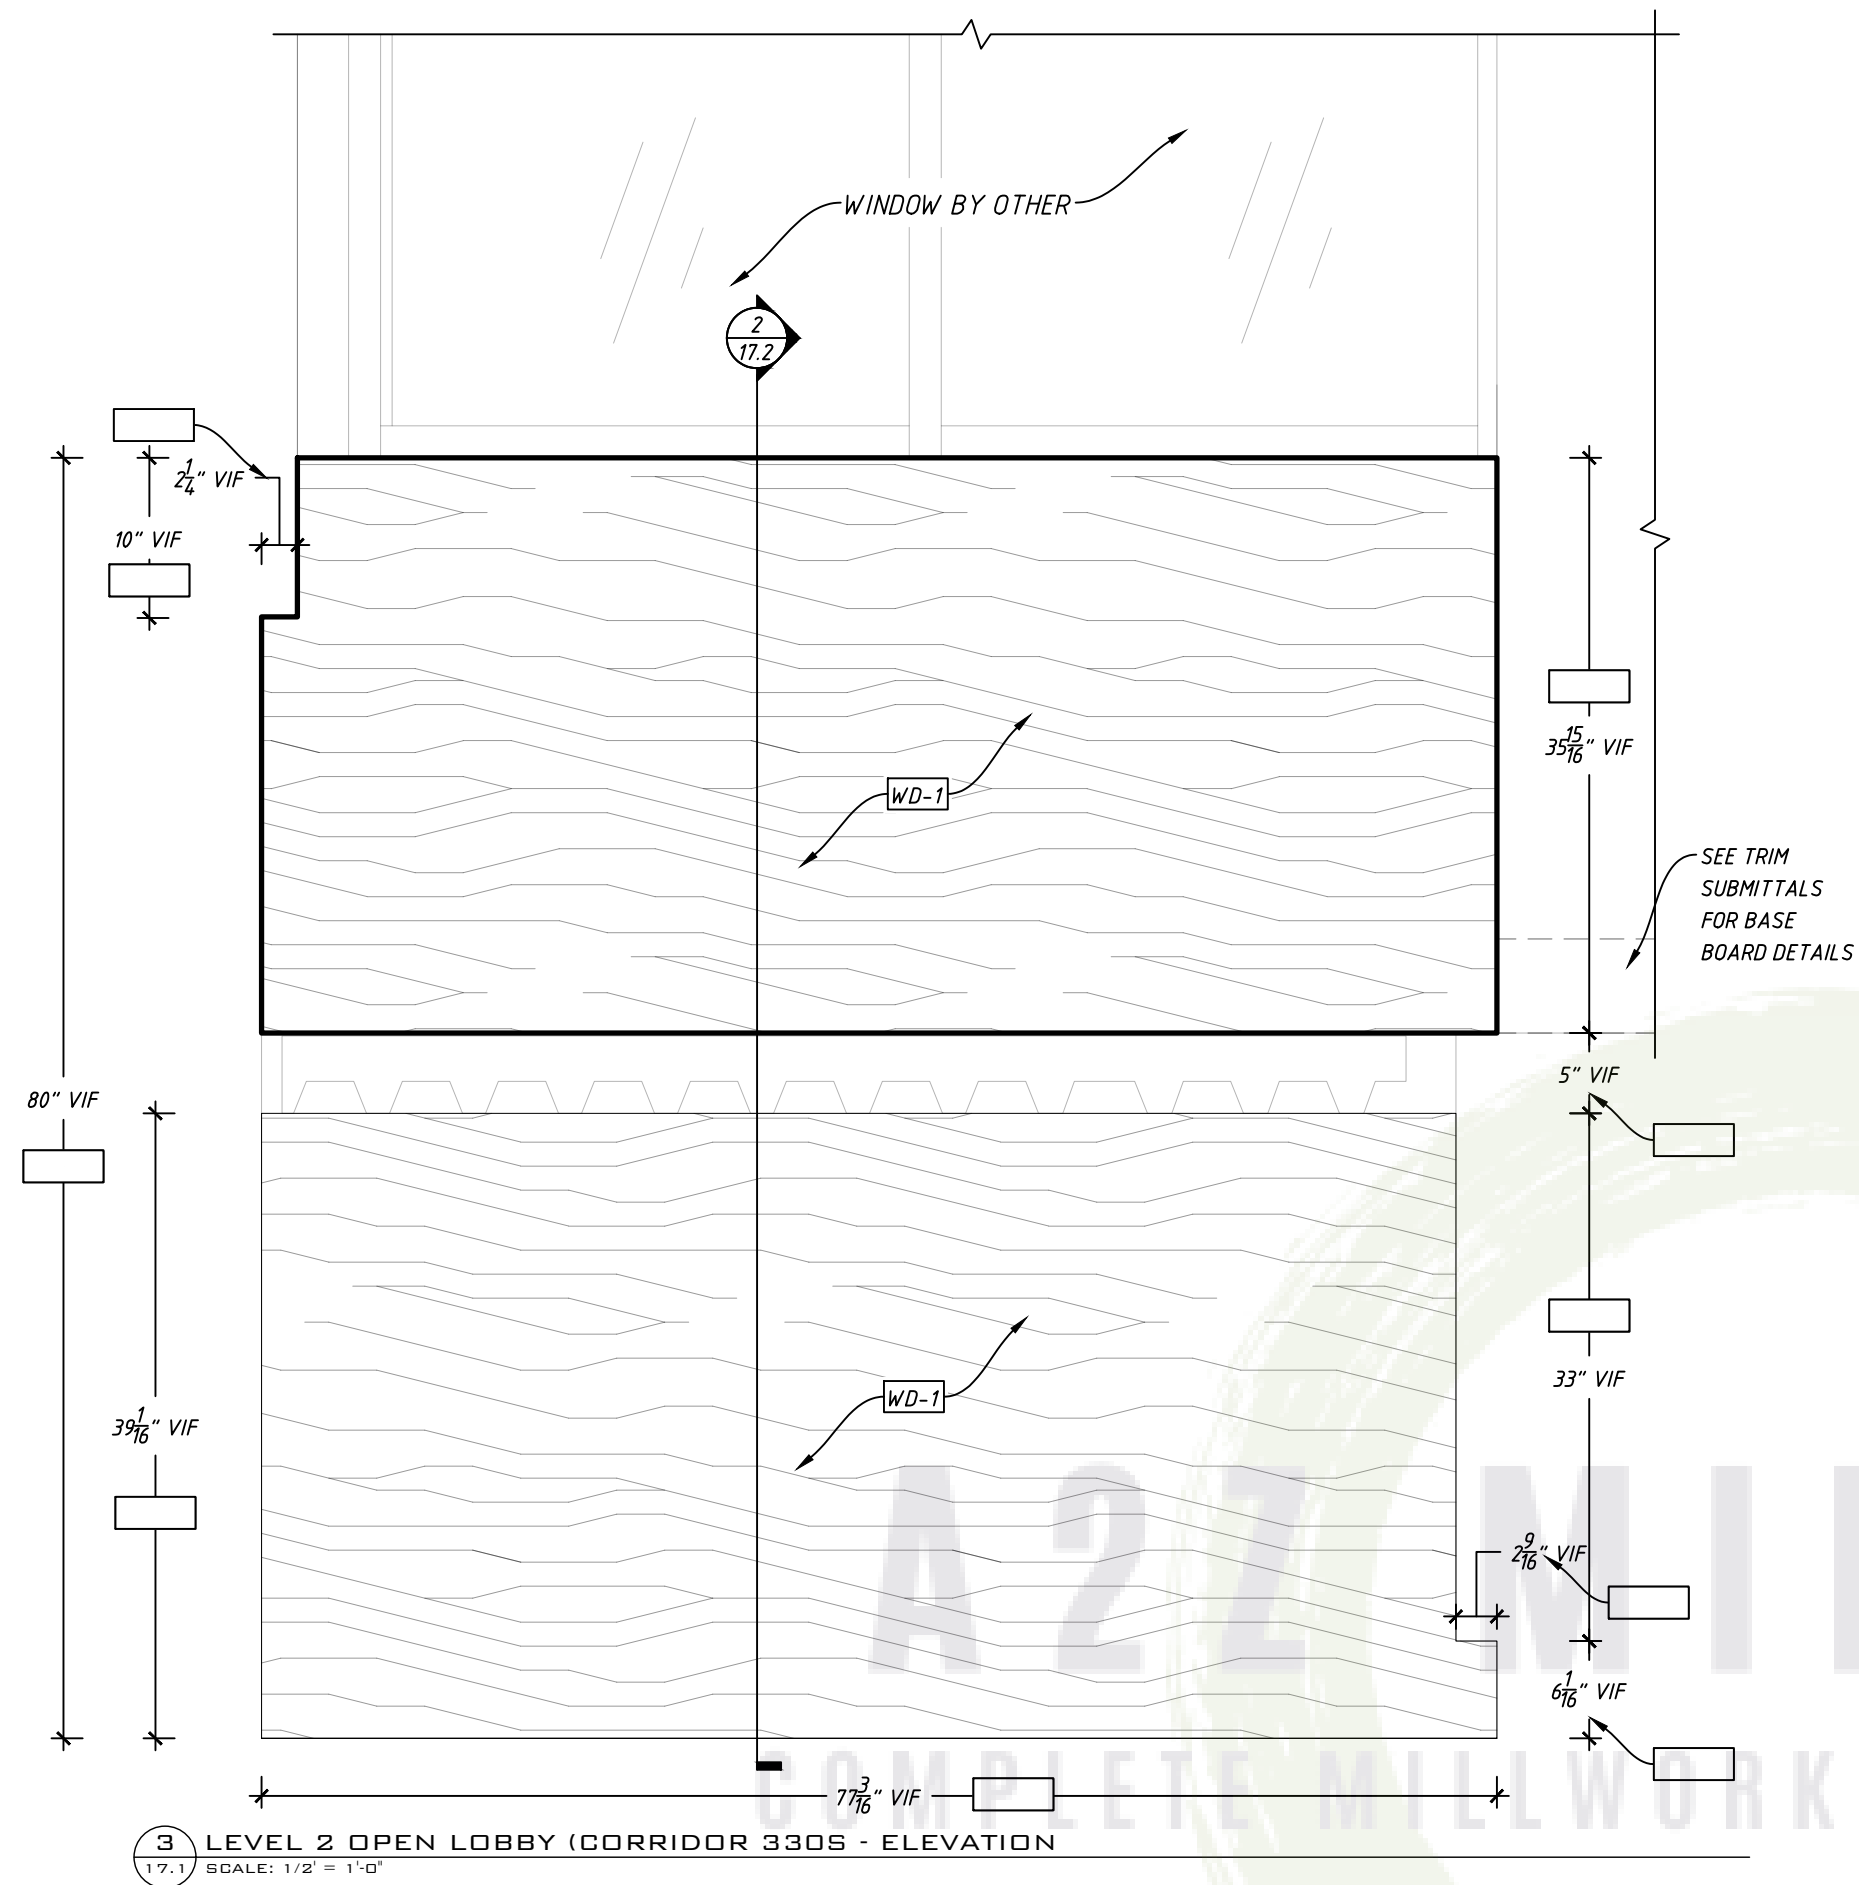

MASTER MATERIAL SCHEDULE	
TAG	NOTES:
WD-1	3/4" SANDED/SATIN FINISHED OSB APPLIED PANEL
HW-11	Z CLIP - STAR HANGER - 400 NZ - 1/4" NYLON PANEL CLIP



MANUFACTURER:
A2Z MILLWORK LLC

PROJECT:

REVISIONS

JOB #: 190412

DATE: 10/5/2020







DRAWN BY: A2Z

SHEET:

LEVEL 2 OPEN
LOBBY
(CORRIDOR 330S)

SHEET:

17.2

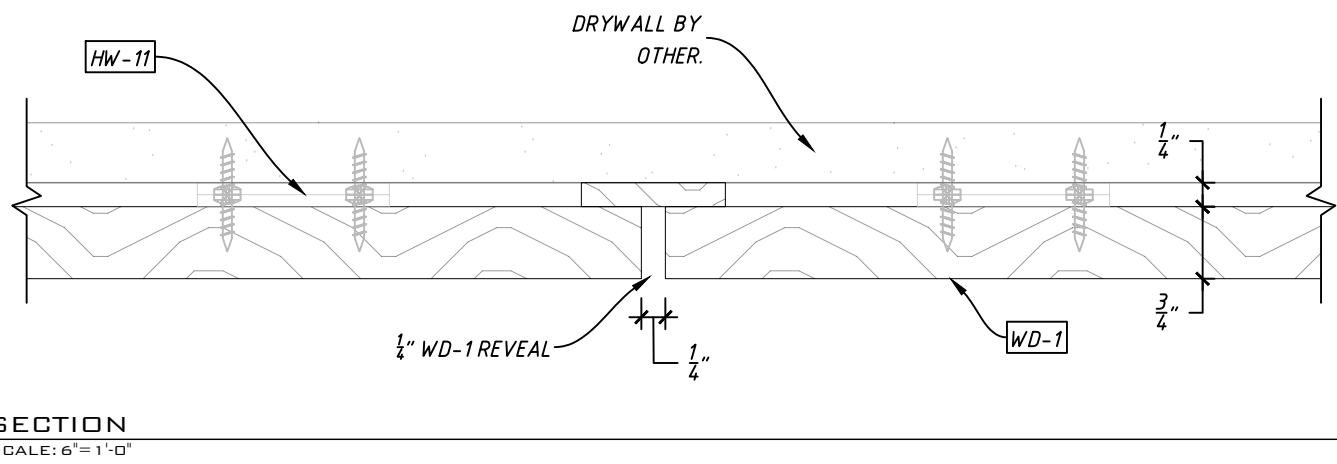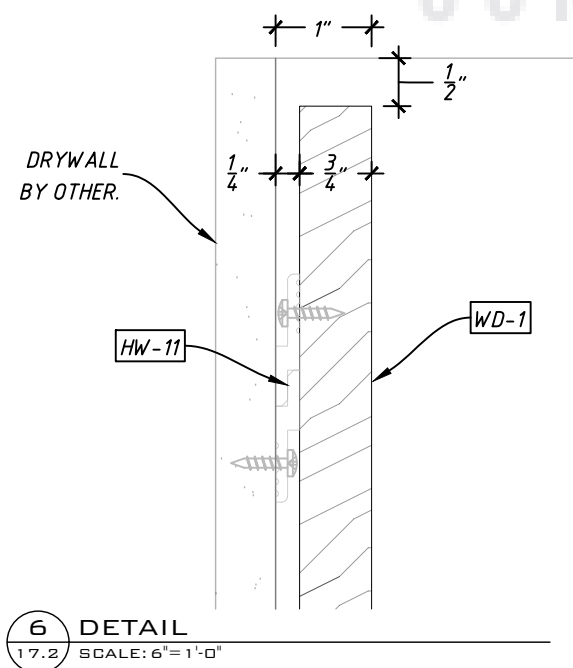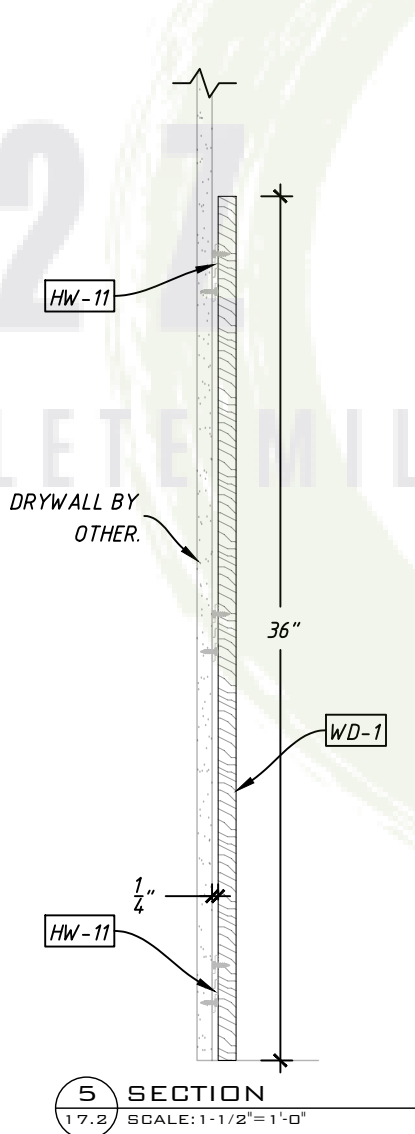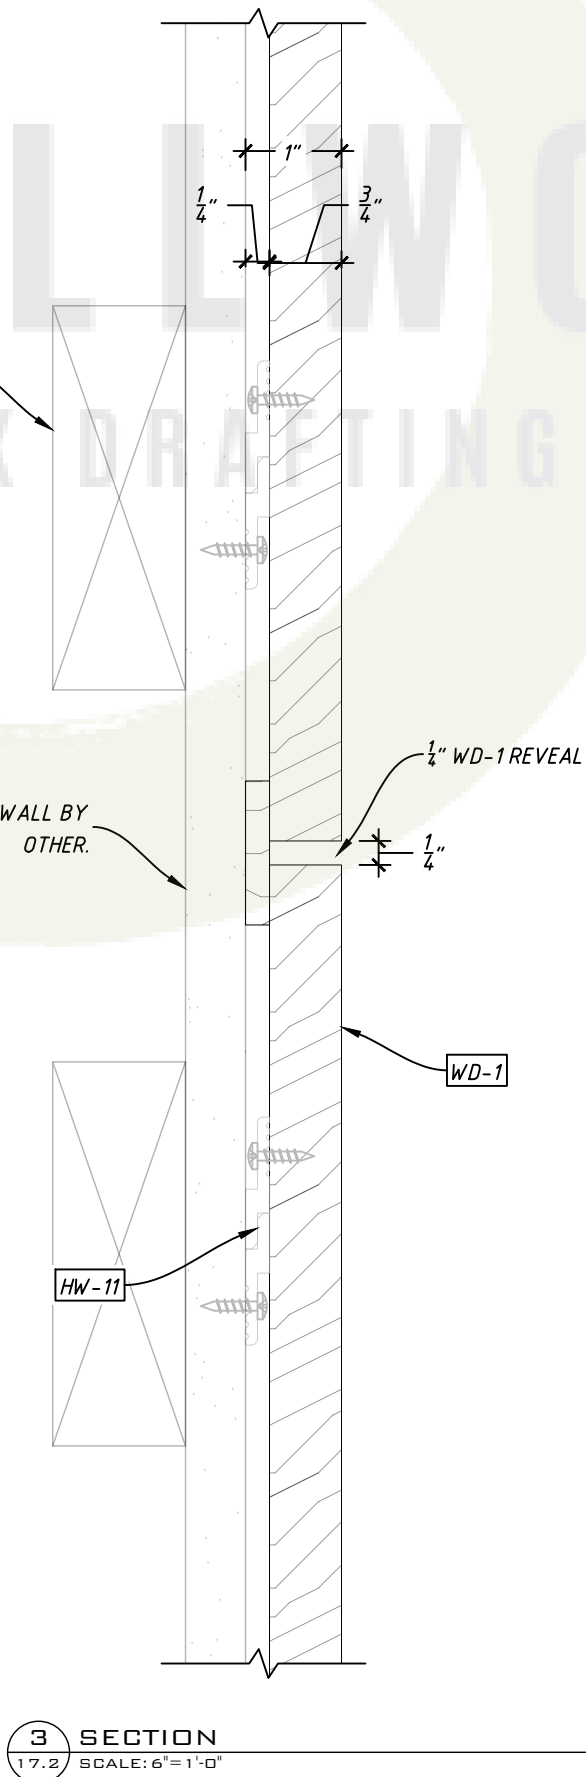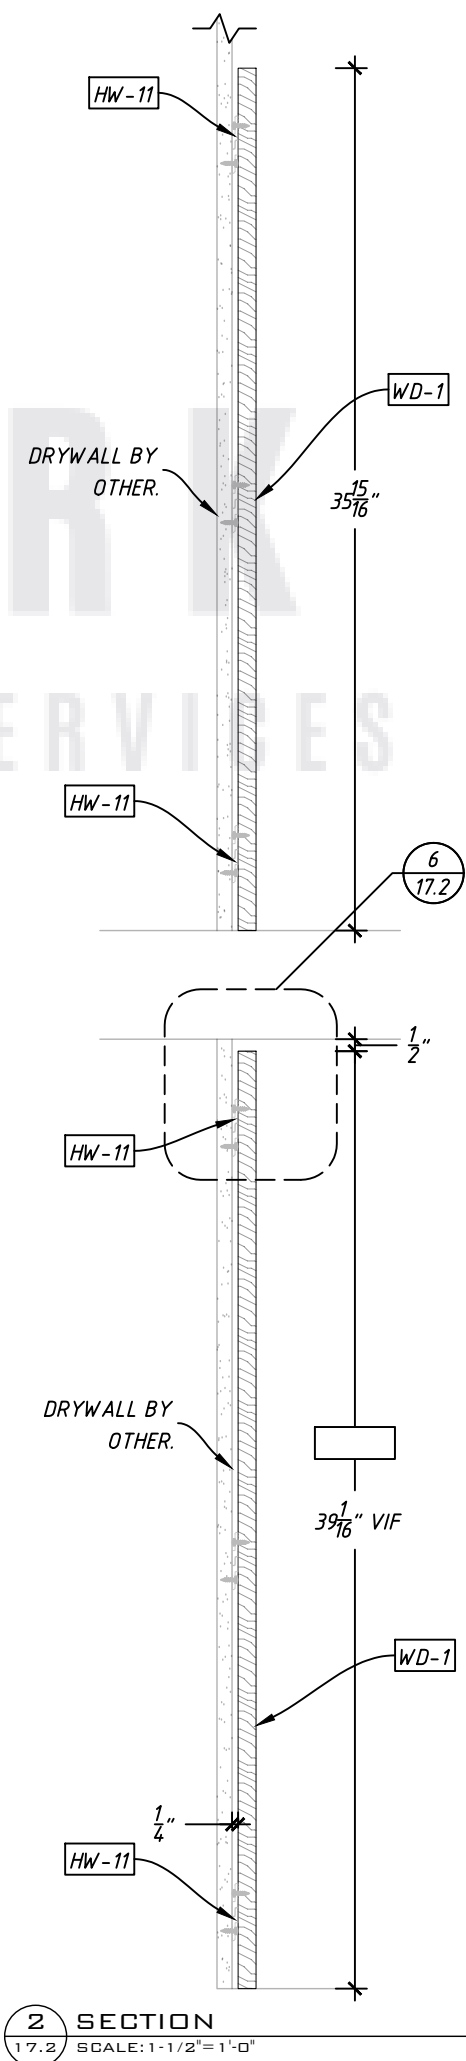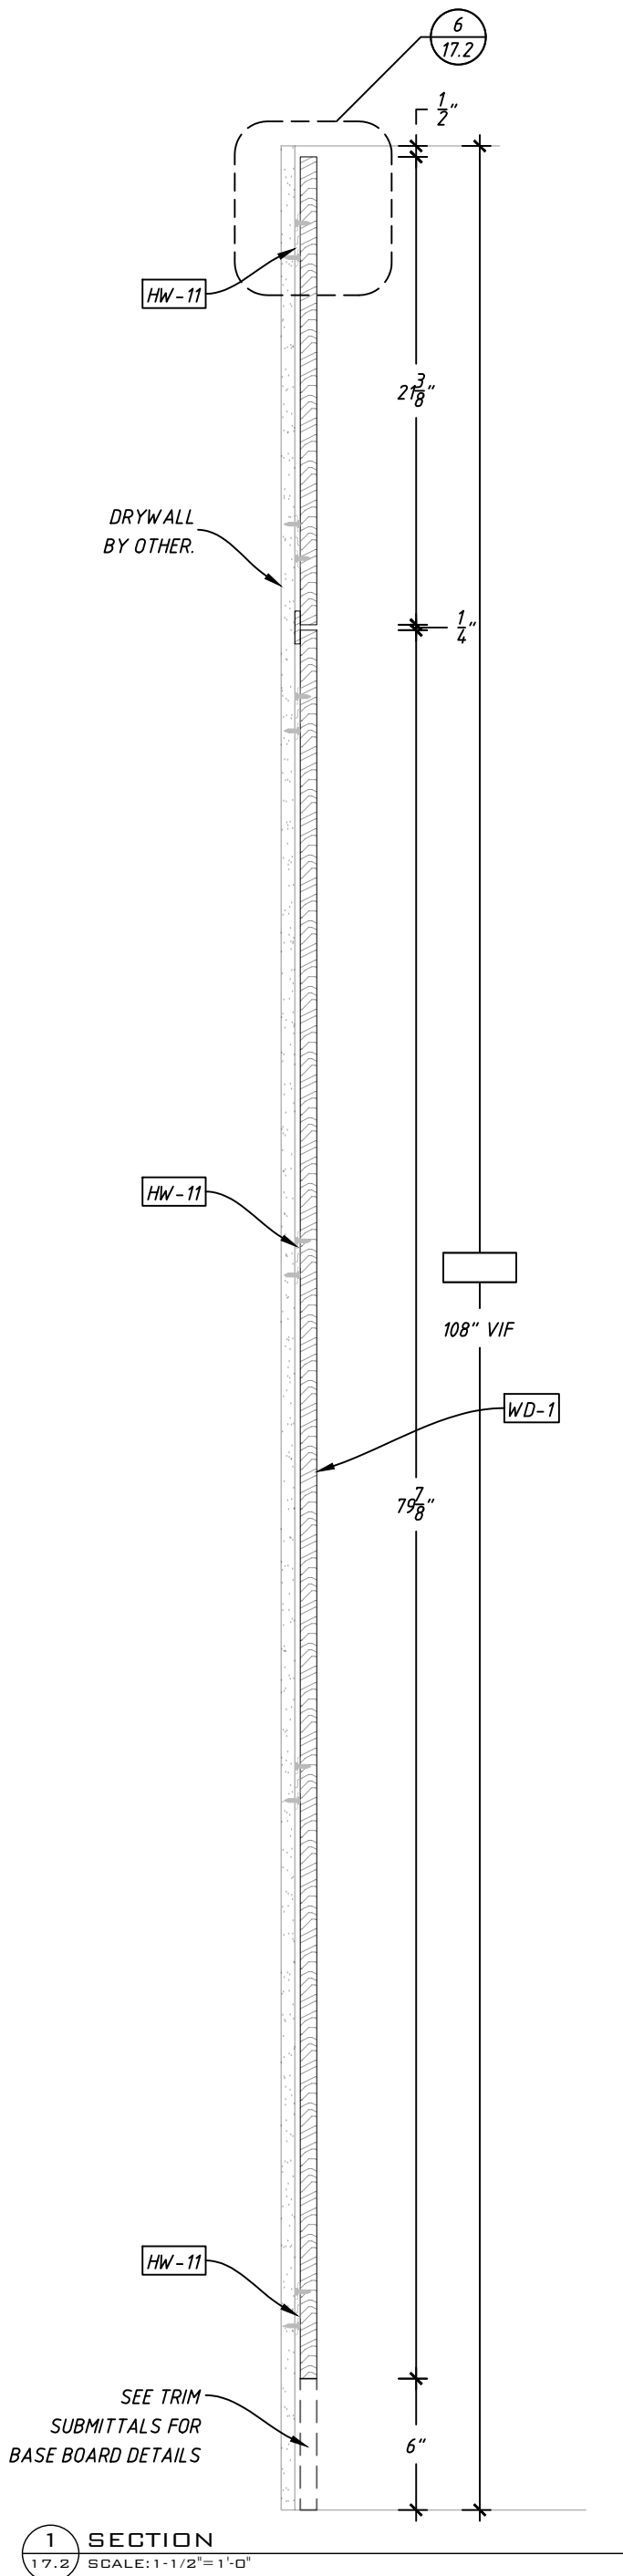

4 SECTION
17.2 SCALE: 6"=1'-0"

3 SECTION
17.2 SCALE: 6"=1'-0"

2 SECTION
17.2 SCALE: 1'-1/2"=1'-0"

1 SECTION
17.2 SCALE: 1'-1/2"=1'-0"

5 SECTION
17.2 SCALE: 1'-1/2"=1'-0"

6 DETAIL
17.2 SCALE: 6"=1'-0"