

PROJECT

DESCRIPTION

CASHIER STATION

SHEET TITLE

COVER PAGE

DRAWN BY

A2Z


DATE

26-03-2021

SHEET

1 OF 6

REV

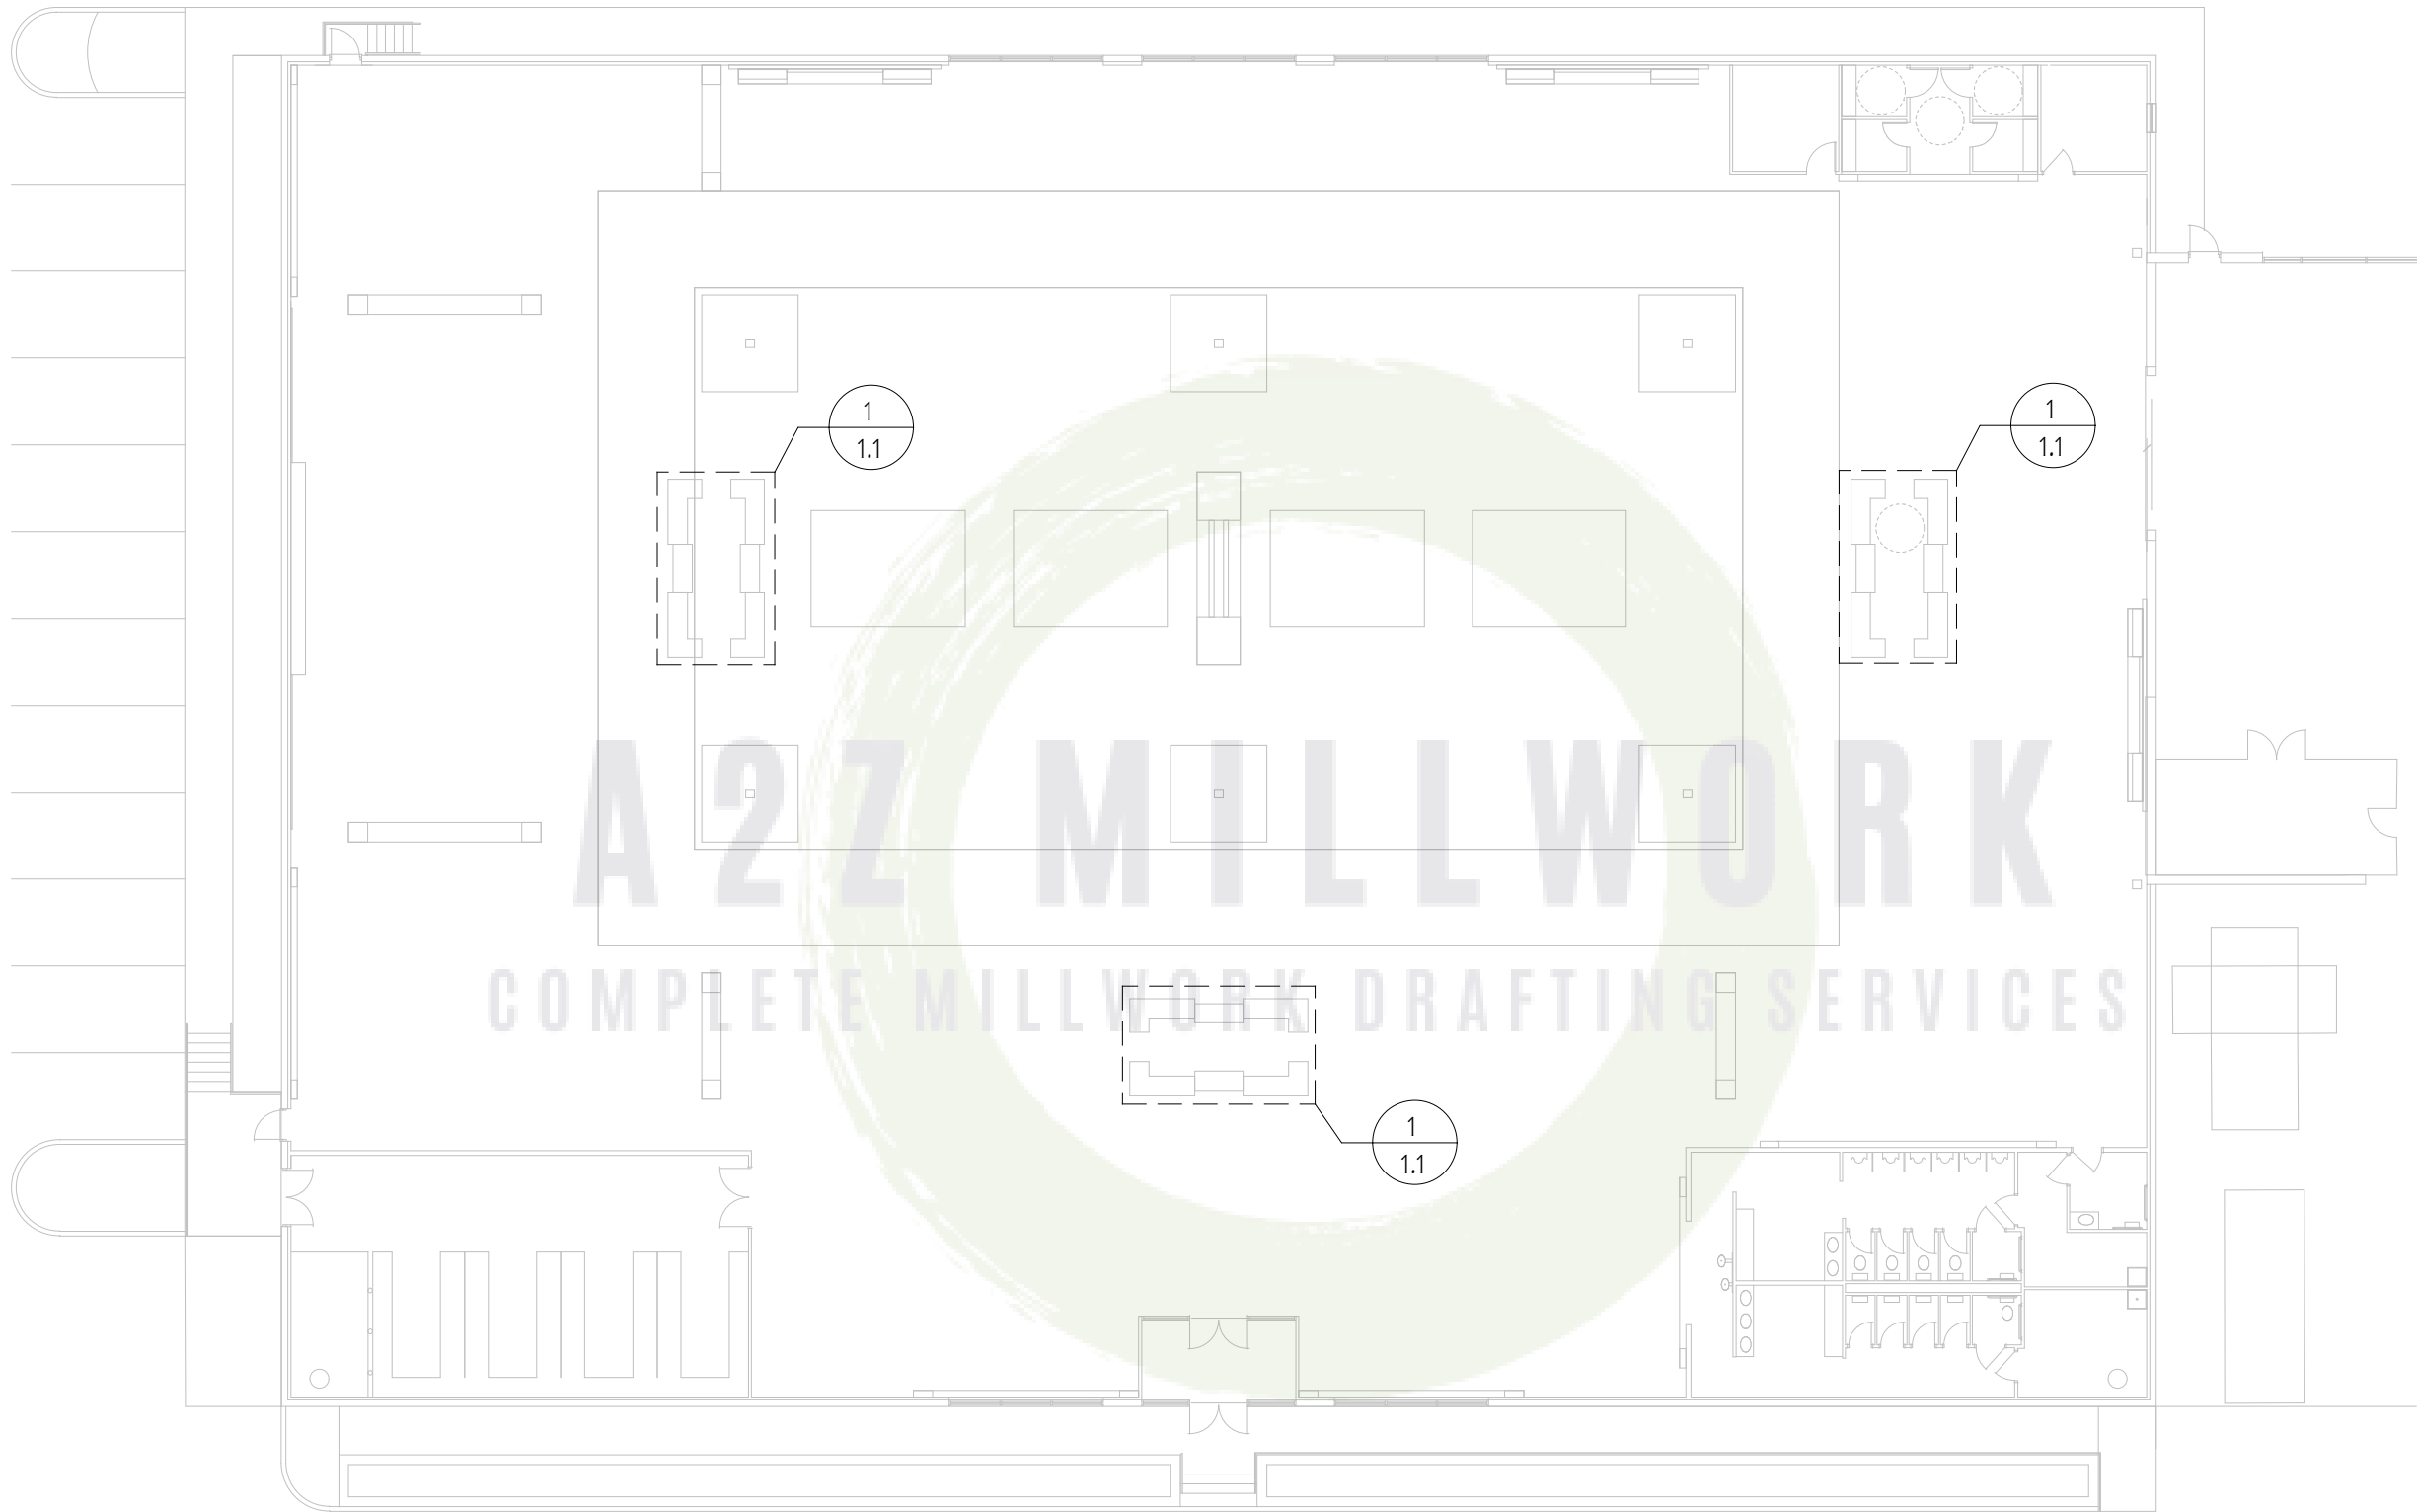

1 KEY PLAN  
1.0 Scale: N.T.S

PROJECT

DESCRIPTION

CASHIER STATION

SHEET TITLE

KEY PLAN - 1.0

DRAWN BY

A2Z


DATE

26-03-2021


SHEET

2 OF 6

REV

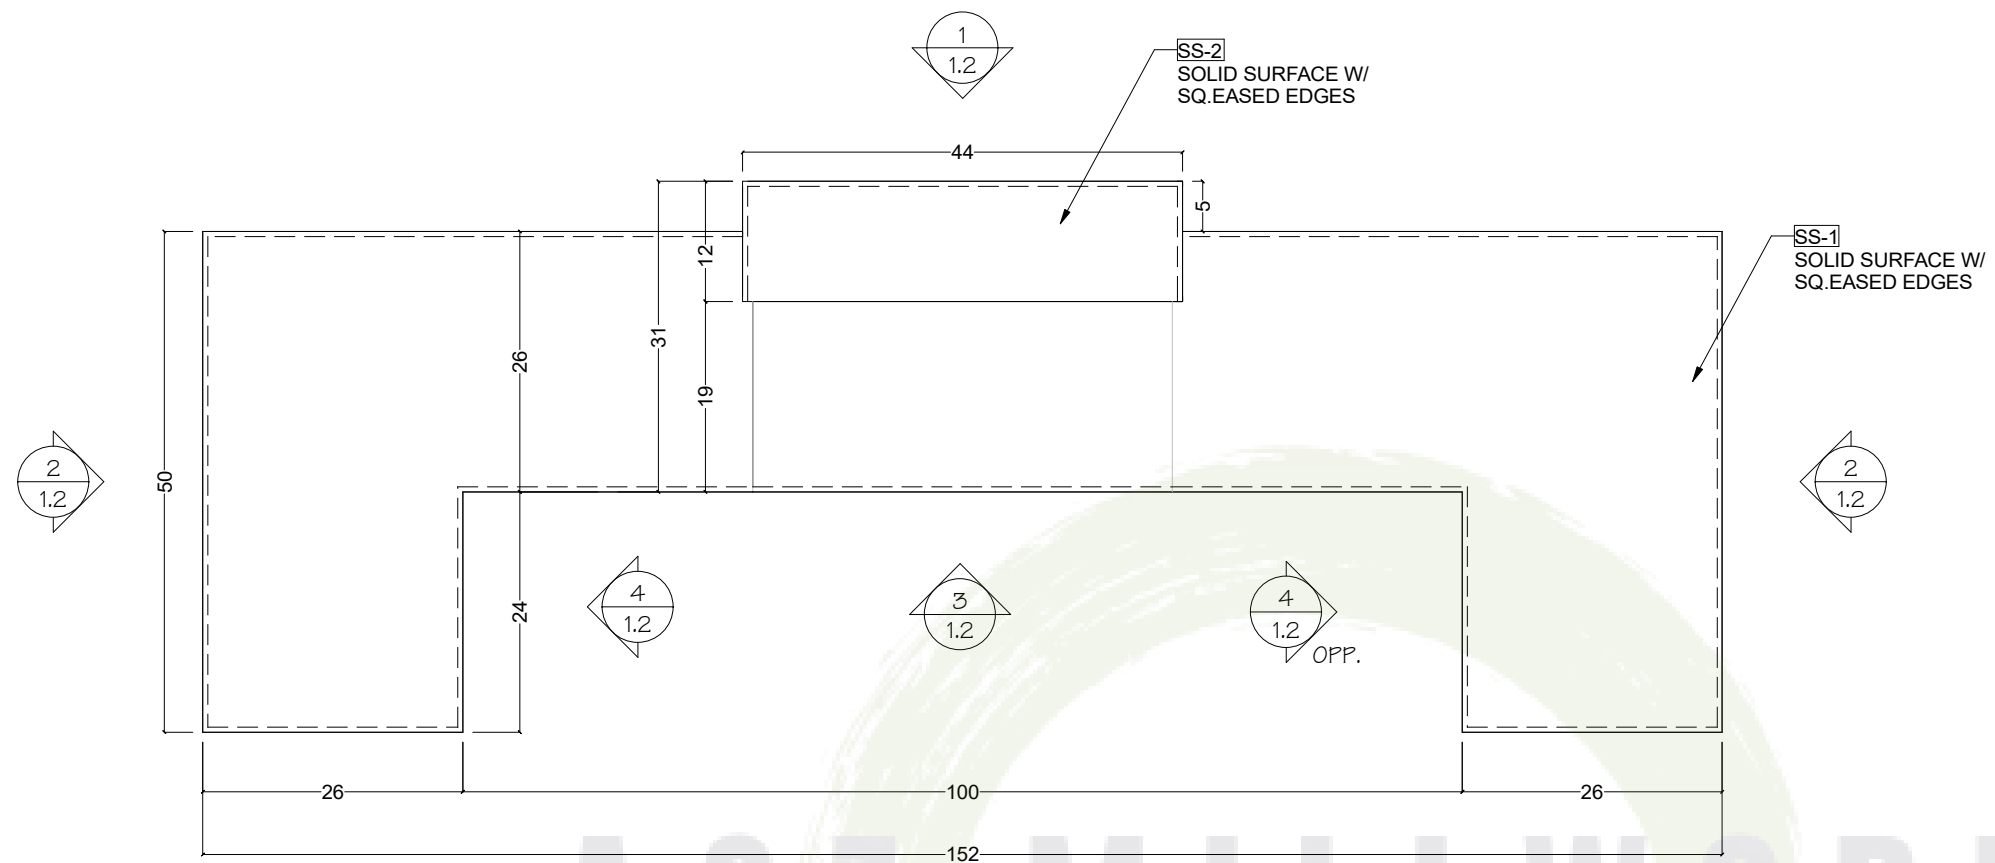


FINISHES:	
PLAM-1	PLASTIC LAMINATE
WD-1	WOOD PLANK
WD-2	WOOD PLANK
SS-1	COUNTERTOP
SS-2	COUNTERTOP
MTL-1	CORRUGATED METAL INSERT
RB-1	RUBBER BASE

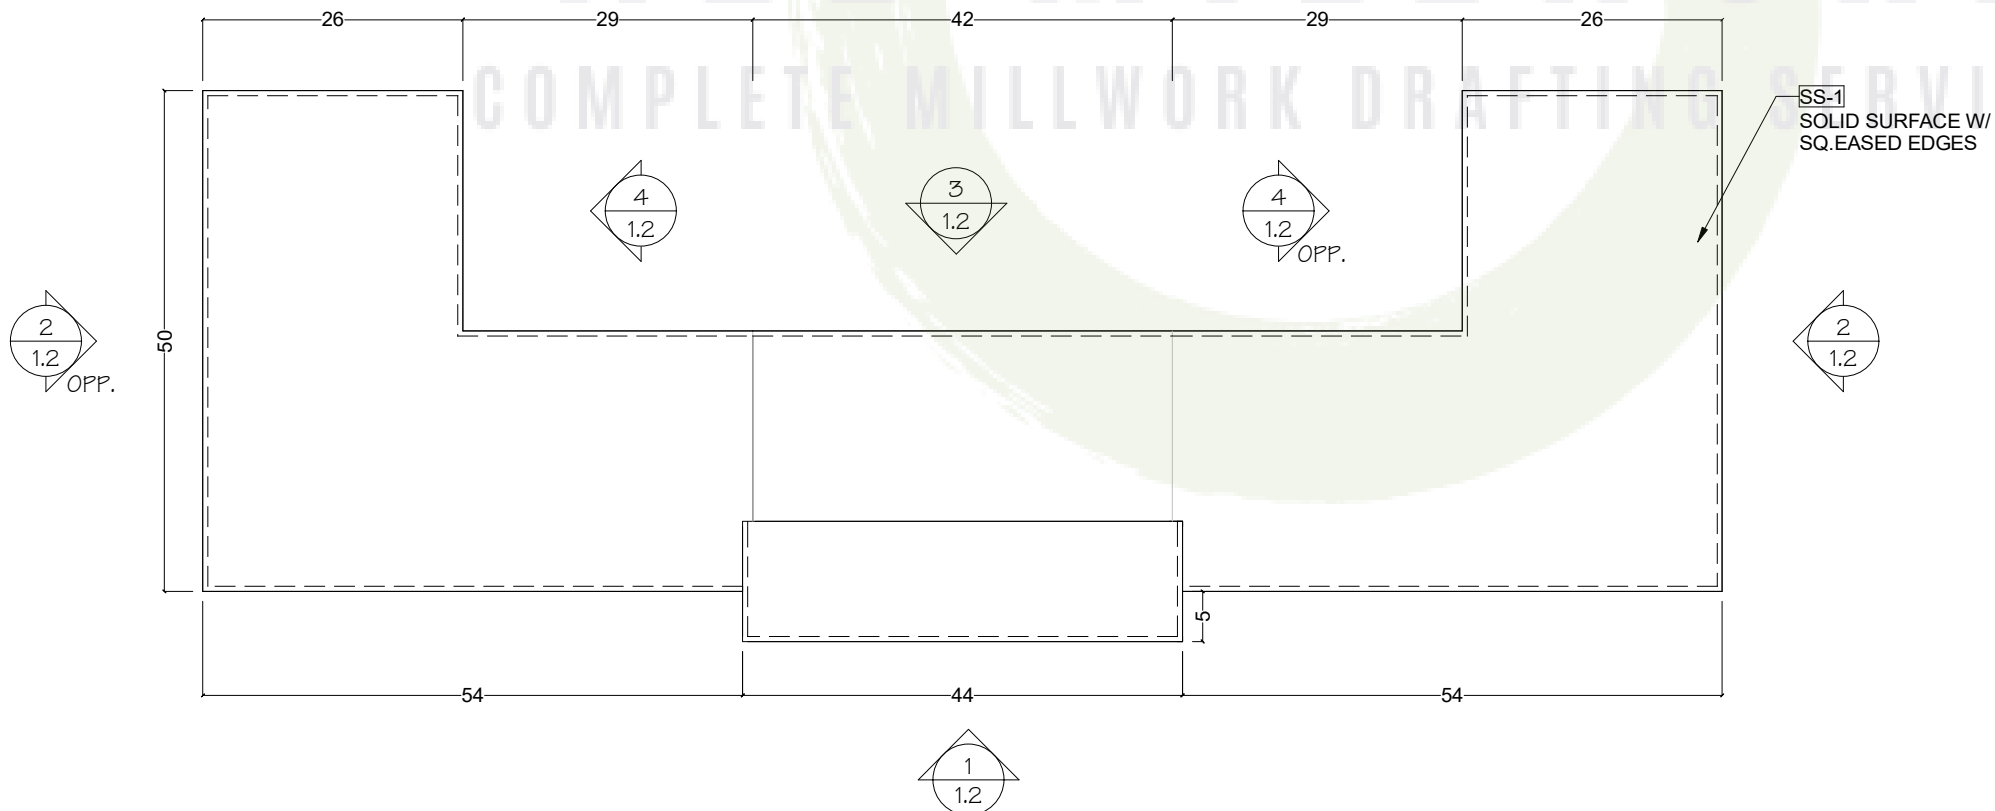


1 PLAN - CASHIER STATION  
1.1 Scale: 5/8" = 1'


PROJECT	
DESCRIPTION	
CASHIER STATION	
SHEET TITLE	
PLAN - 1.1	
DRAWN BY	
A2Z	
DATE	26-03-2021
SHEET	REV
3 OF 6	

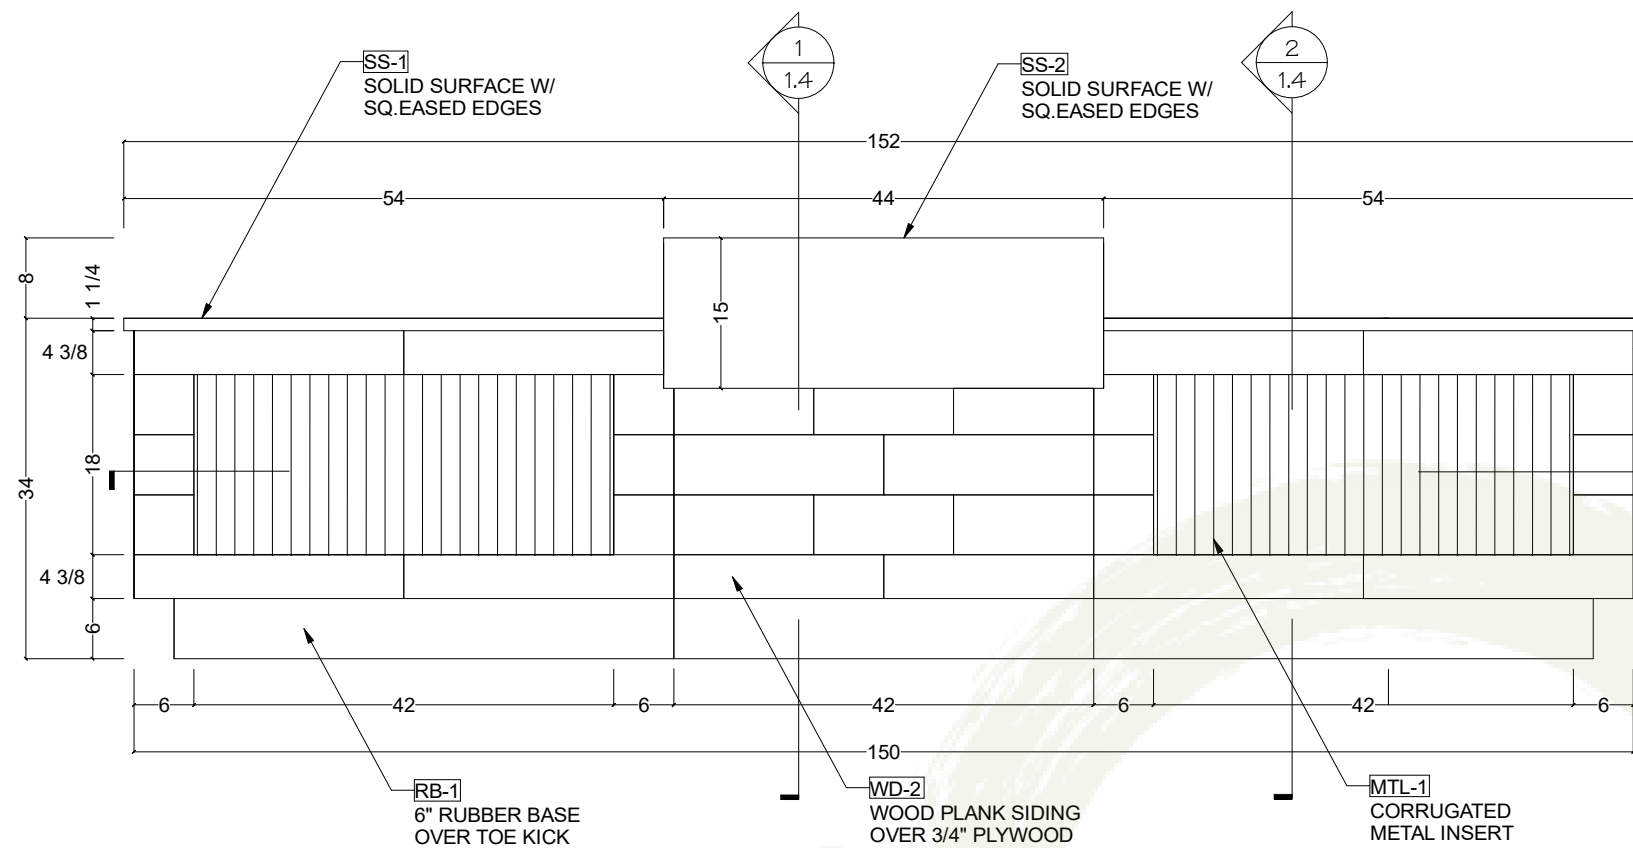


1 FRONT ELEVATION - CASHIER STATION  
Scale: 5/8" = 1'

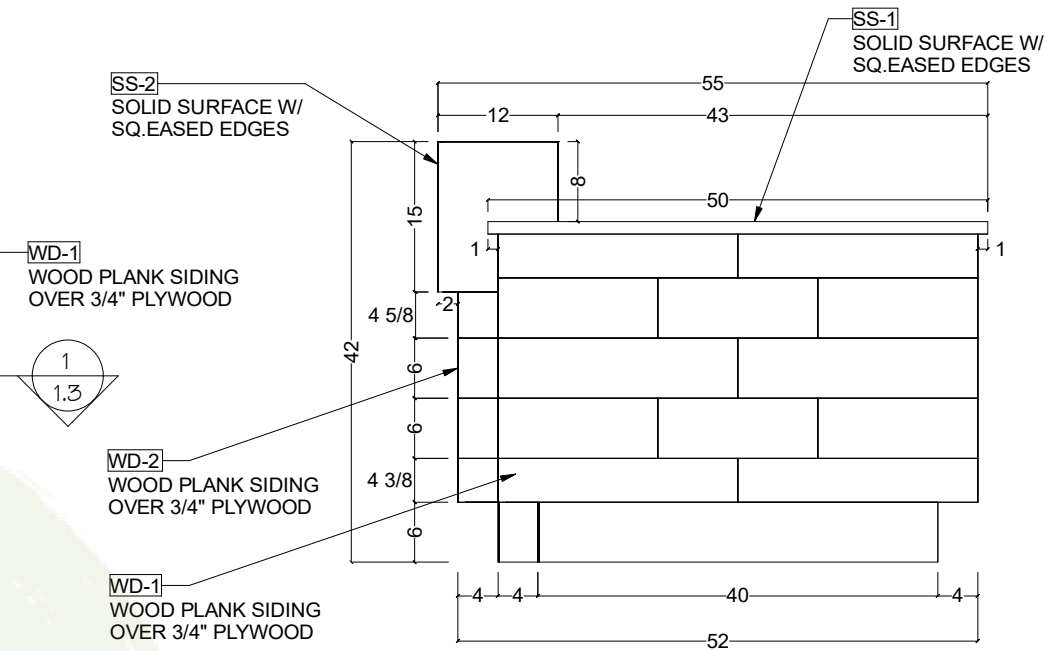

2 SIDE ELEVATION - CASHIER STATION  
Scale: 5/8" = 1'

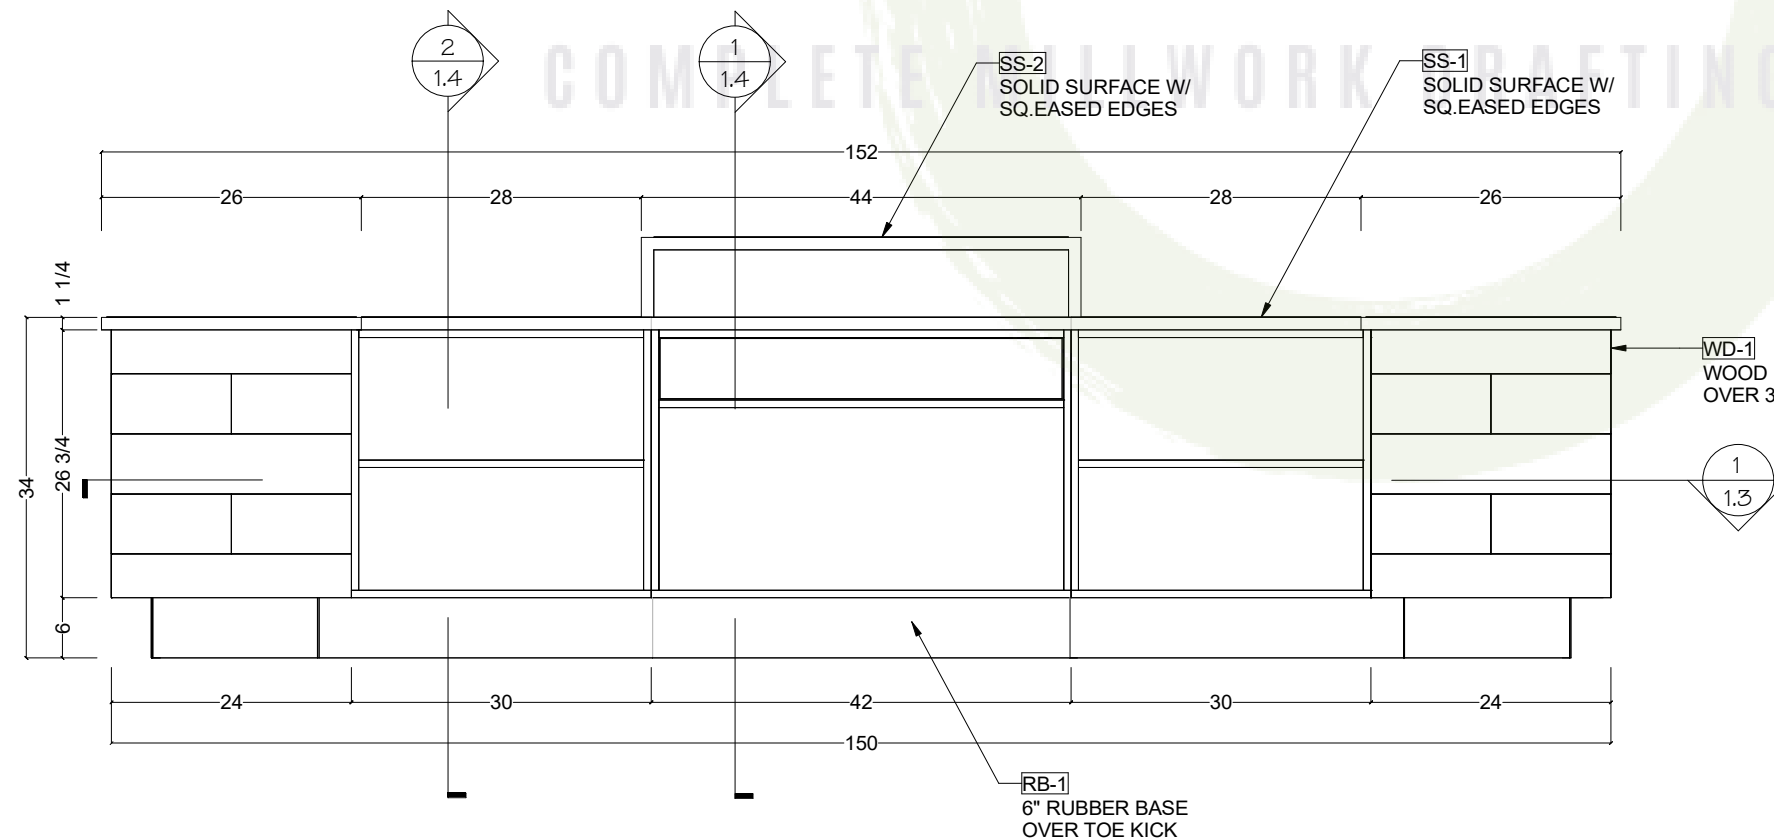


3 REAR ELEVATION - CASHIER STATION  
Scale: 5/8" = 1'

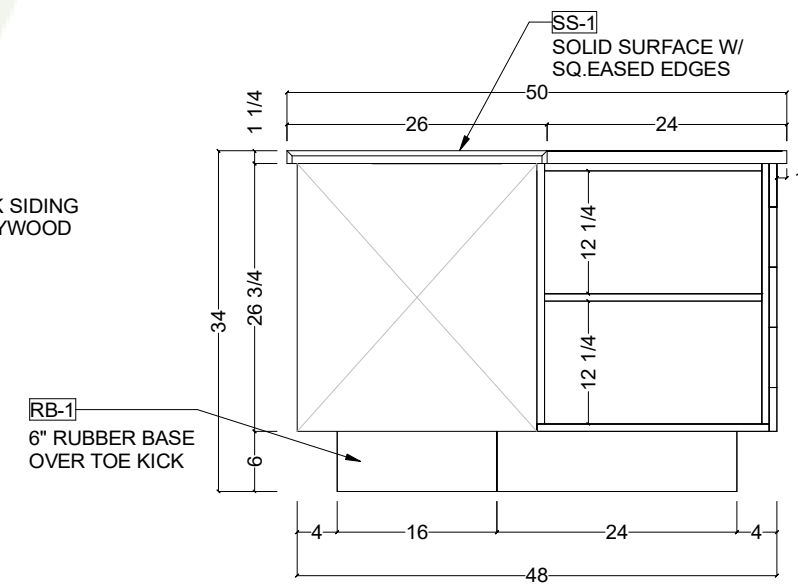

4 INNER ELEVATION - CASHIER STATION  
Scale: 5/8" = 1'

PROJECT	
DESCRIPTION	CASHIER STATION
SHEET TITLE	ELEVATION - 1.2
DRAWN BY	A2Z
DATE	26-03-2021
SHEET	4 OF 6
REV	

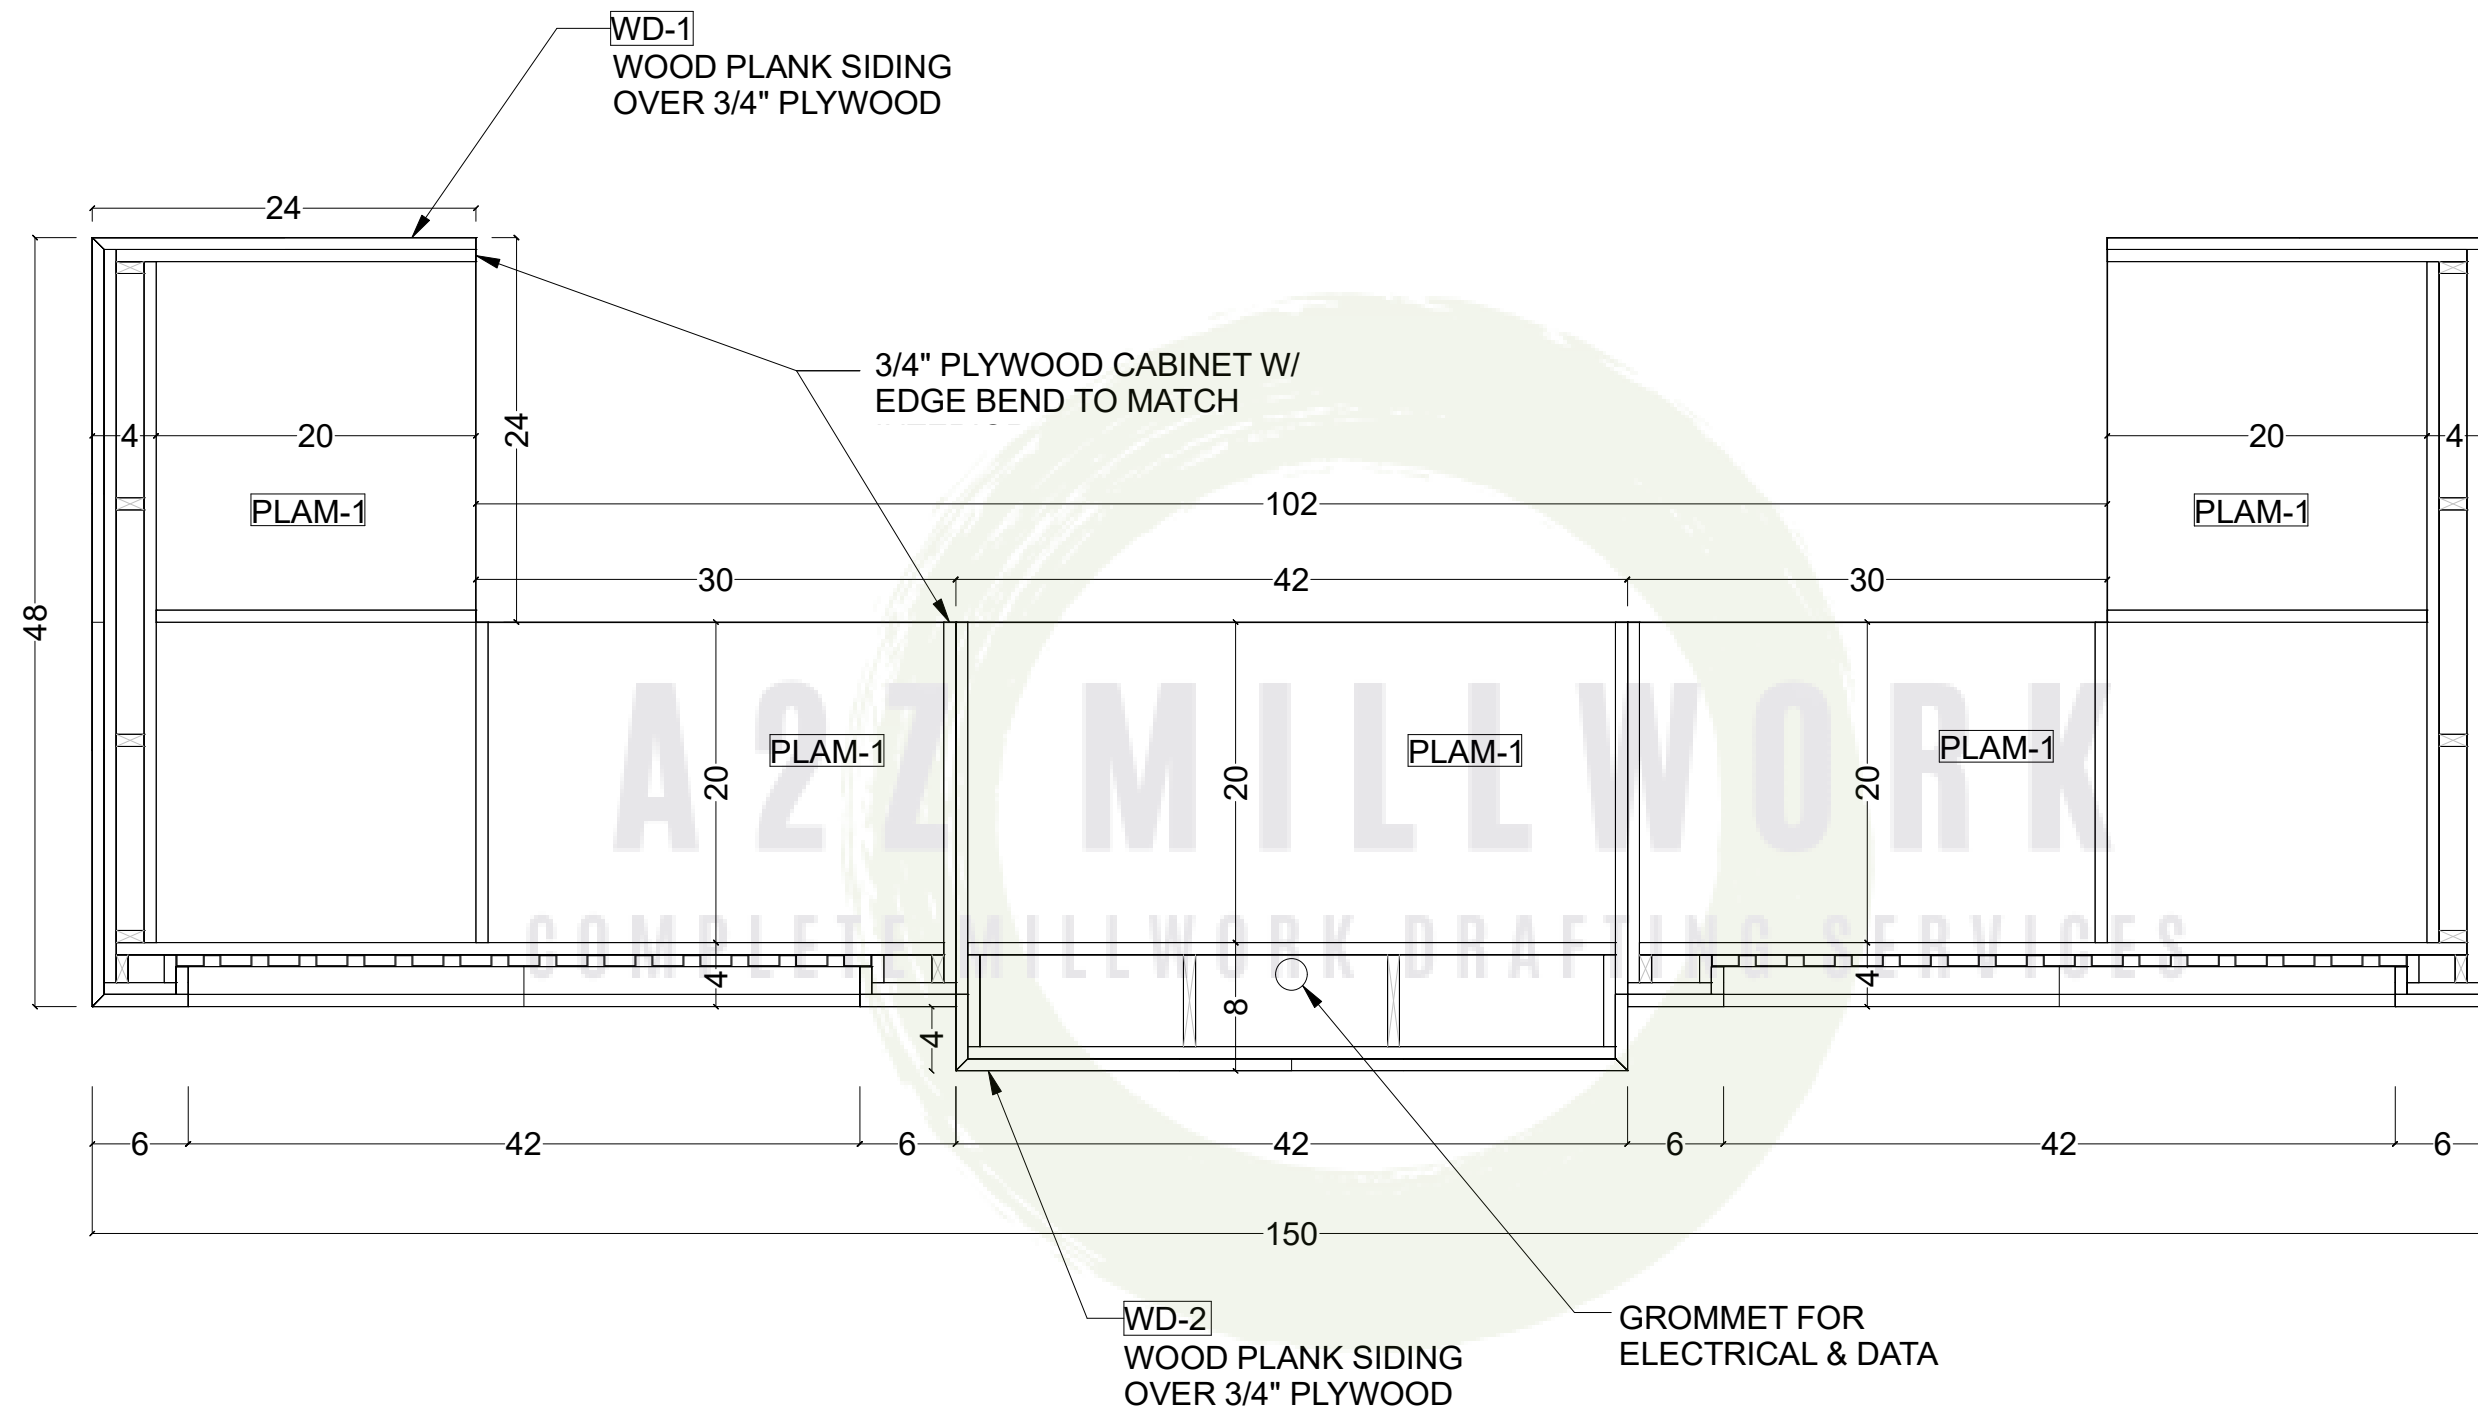

1 PLAN SECTION - CASHIER STATION  
1.3 Scale: 1" = 1'

PROJECT

DESCRIPTION

CASHIER STATION

SHEET TITLE

PALN SECTION - 1.3

DRAWN BY

A2Z

DATE

26-03-2021

SHEET

5 OF 6

REV

