



DRAWING PAGE SCHEDULE

NO.	PAGE:	TITLE
1	COV	COVER PAGE
2	1.00	6013 BREAK ROOM CASEWORK PLAN & ELEVATION
3	1.01	6013 BREAK ROOM ISLAND PLAN & ELEVATION
4	1.02	6013 BREAK ROOM SECTIONS
5	1.03	6013 BREAK ROOM SECTIONS
6	2.00	6041 CAFE PLAN & ELEVATIONS
7	2.01	6041 CAFE SECTIONS
8	3.00	6008 MOTHERS ROOM PLAN, ELEVATION & SECTIONS
9	4.00	COFFEE BAR REFRESH PLANS & ELEVATIONS
10	4.01	COFFEE BAR REFRESH SECTIONS
11	4.02	COFFEE BAR REFRESH SECTIONS
12	5.00	6020 UNISEX TOILET PLAN, ELEVATION & SECTION

FINISHING SCHEDULE

AS INDICATED ON PAGES

HARDWARE SCHEDULE

AS INDICATED ON PAGES


RELEASE DATE :
14/10/2019
REV:
REV:

A2Z MILLWORK
COMPLETE MILLWORK DRAFTING SERVICES


GENERAL NOTES:

- FOR MILLWORK UNITS, UNLESS OTHERWISE STATED MATERIAL IS $\frac{3}{4}$ " BLACK MELAMINE PARTICLE BOARD - WHITE MELAMINE @ ALL CABINETS W/ PL-3
- ALL CABINETS TO BE FINISHED HPL,CABINETRY TO BE PLAM ,FLUSH OVERLAY,CUSTOM GRADE,.5 MM PVC EDGE BANDING AT ALL DOOR AND DRAWER EDGES. ALL C/TOPS TO BE SELF EDGE,ALL BASE CAB. TO BE 24" DEEP;ALL UPPERS TO BE 12" DEEP CLEAR U.N.O.
- BACKSPLASHES TO BE TILE ,BY OTHERS,U.N.O.
- STANDARD DRAWERS TO HAVE FULL EXTENSION DRAWER GLIDES(75# RATING)FILE DRAWERS TO HAVE FULL EXTENSION DRAWER GLIDES (150# RATING).INTERIOR SHELF SUPPORT TO BE 5mm PIN TYPE.
- CABINET DOOR HARDWARE TO BE CONCEALED EURO STYLE HINGE, WITH BRUSHED STAINLESS FINISH,OR EQ.
- ALL CABINETS SHALL HAVE ADA COMPLIANT DOOR /DRAWER PULLS.
- ALL EXPOSED CABINET INTERIOR TO M,ATCH ADJACENT FACE COLOR U.N.O.
- INSTALL ALL MATERIALS PER MANUFACTURER'S RECOMMENDATION. U.N.O.

SYMBOLS:

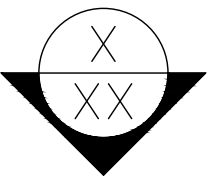


ELEVATION

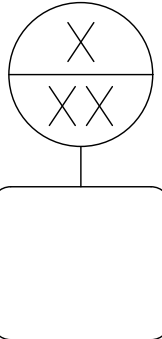

DETAIL OR
ENLARGED PLAN



DIMENSIONS

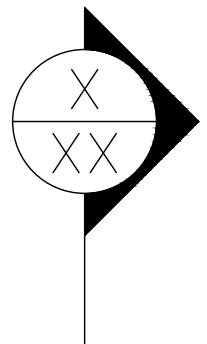

DETAIL SECTION
REFERENCE

PROJECT:


DRAWING TITLE:

SCALE :


PAGE No:

COV
1/12


FINISHING SCHEDULE		HARDWARE SCHEDULE	
PL-1	PIONITE (BLUE)-SB027-GL (GLOSS)	HW-1	HINGES AS PER SCHEDULE
PL-2	NEVAMAR EASY ELEGANCE-VA5002-T (TEXTURE)	HW-2	KNOBS - TK501BLK FLAT BLACK, 3"
PL-3	NEVAMAR (WHITE)-S7024-T (TEXTURE)	HW-3	PULLS - SH3229-128-BLK-5, 5"
SS-2	CAMBRIA - COLOR: BLACK POOL MATTE		
SS-3	WILSONART QUARTZ - COLOR: RIO UPANO, Q3008		
WD-2	WOOD VANITY TOP AND SELF EDGE- STAIN TO MATCH: WILSONART HD LAMINATE RUSKIN OAK 17001K-57		

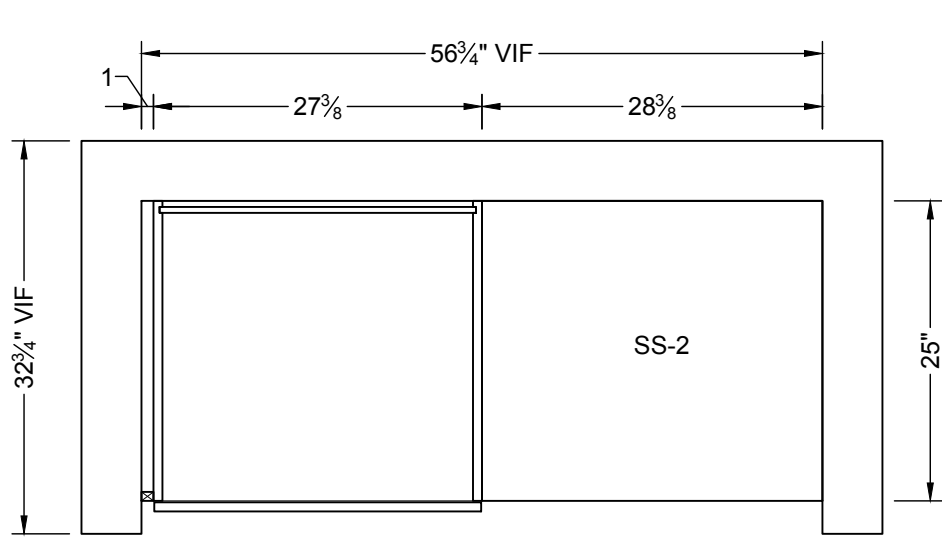


1 PLAN ARCH REF: 1/A20
1.00 3/4" = 1'-0" RM 6013 BREAK ROOM

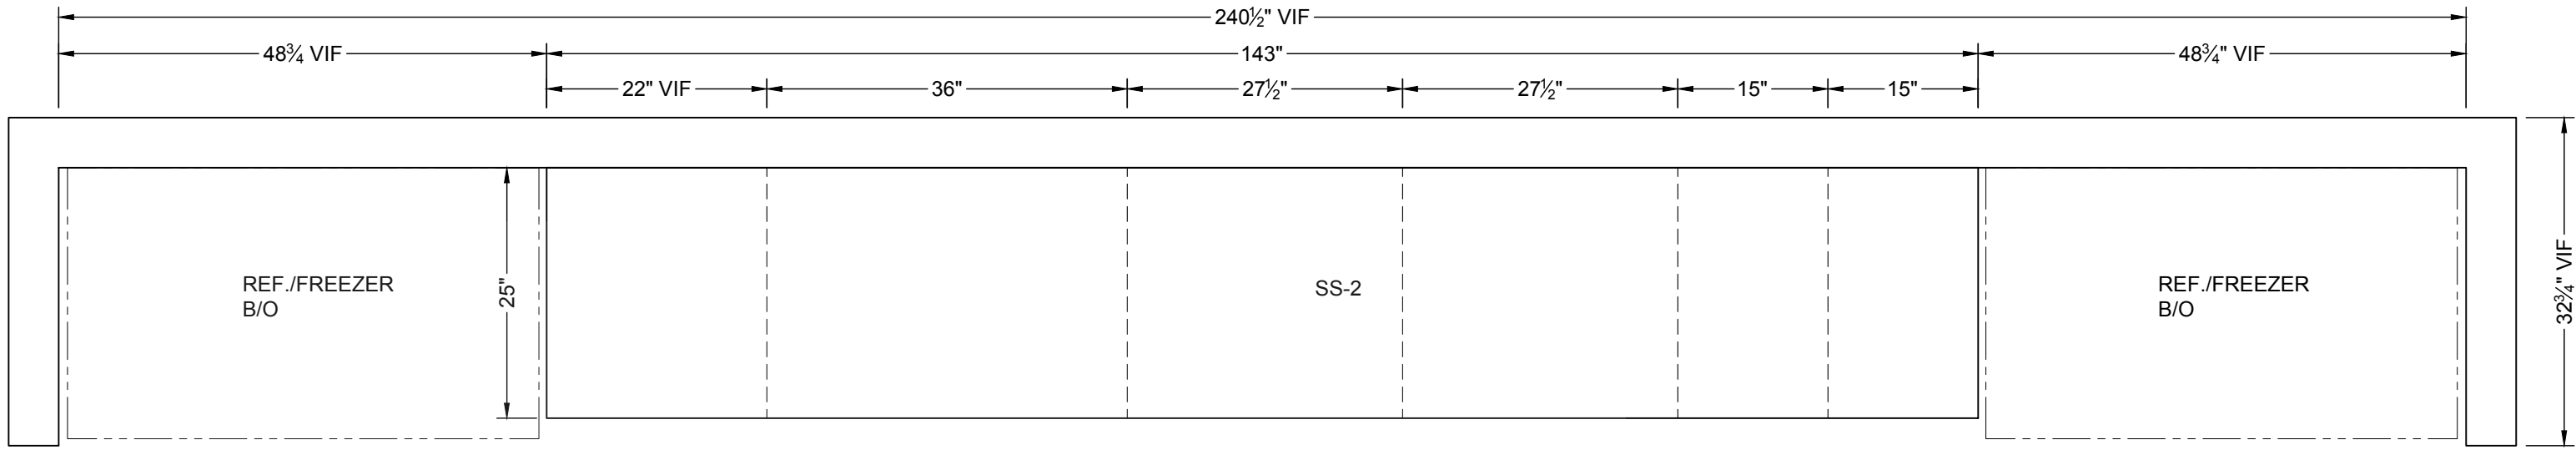

3 PLAN ARCH REF: 1/A20
1.00 3/4" = 1'-0" RM 6013 BREAK ROOM

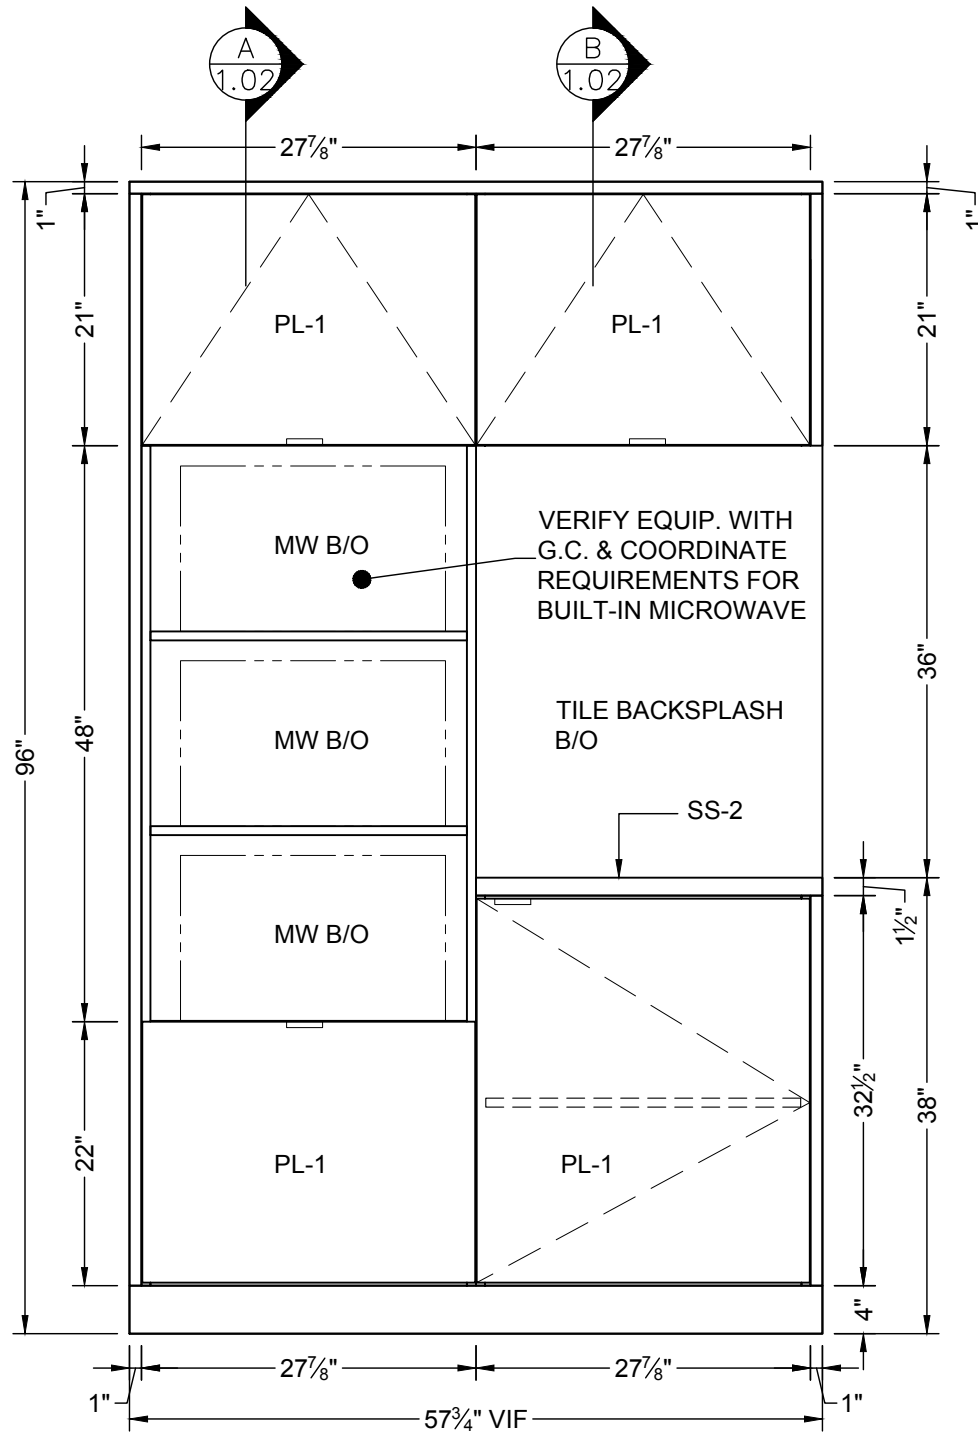

2 ELEVATION ARCH REF: 31/A61
1.00 3/4" = 1'-0" RM 6013 BREAK ROOM

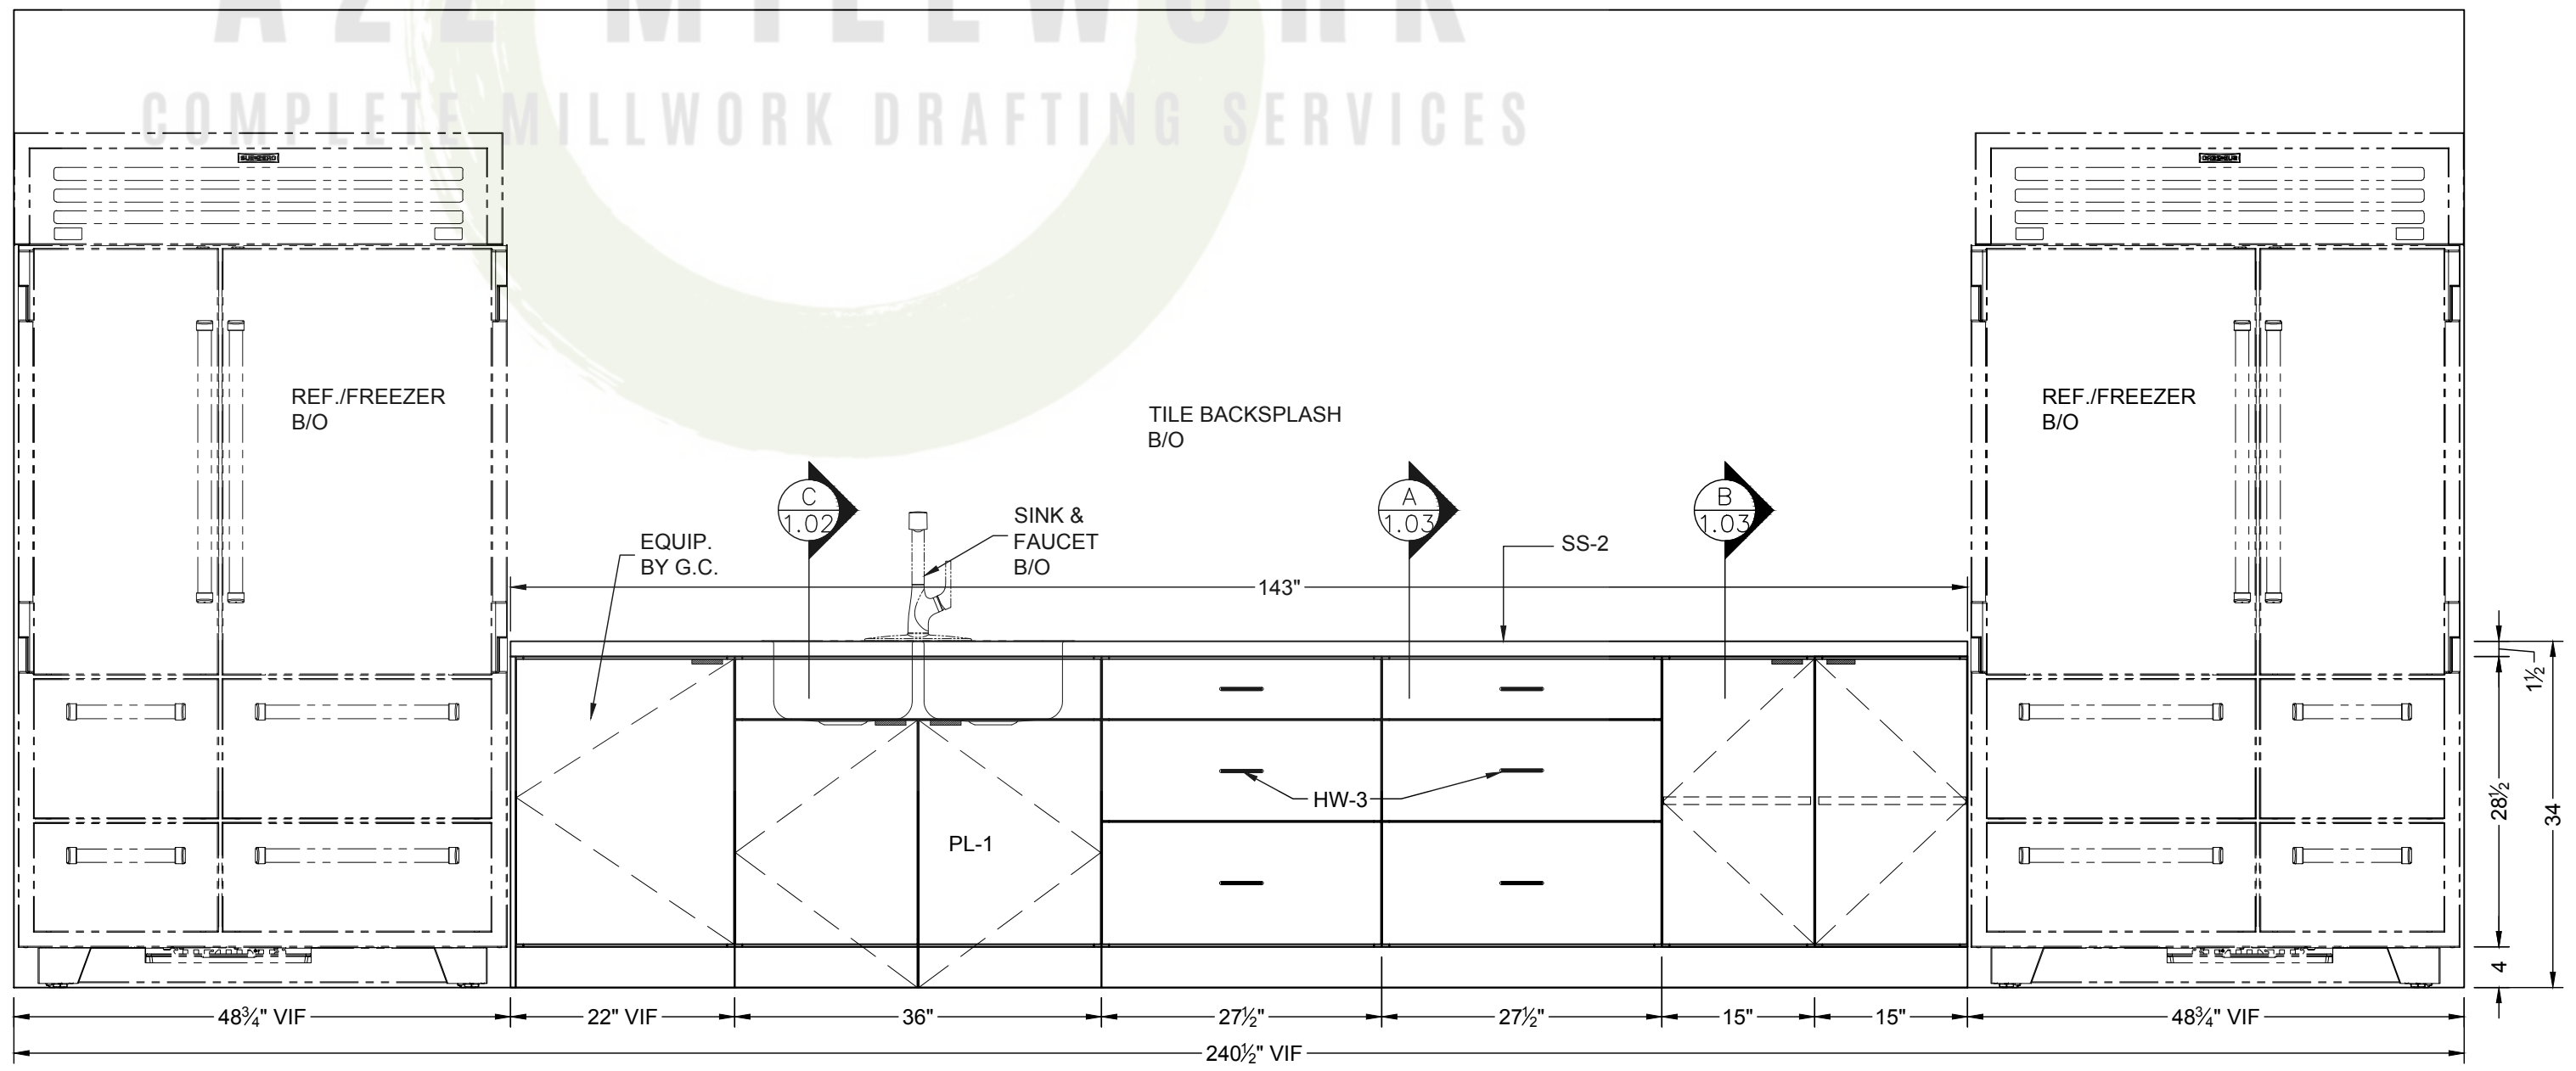


4 ELEVATION ARCH REF: 31/A61
1.00 3/4" = 1'-0" RM 6013 BREAK ROOM

PROJECT:
DRAWING TITLE:

SCALE :


PAGE No:

1.00
2/12

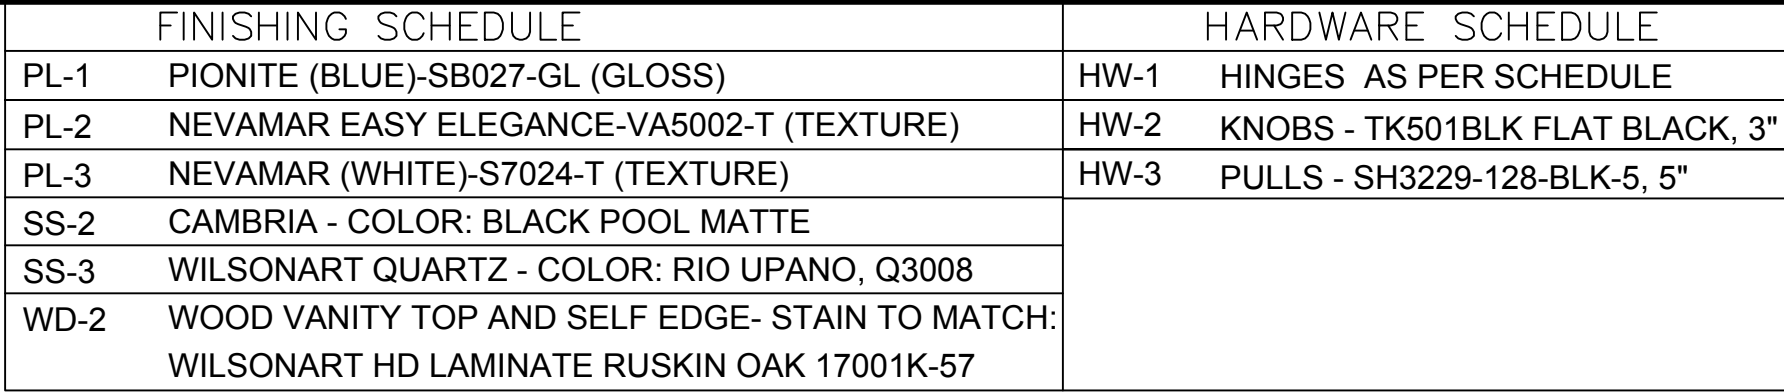


PROJECT:	DRAWING TITLE:	
SCALE :		
PAGE No:		


FINISHING SCHEDULE		HARDWARE SCHEDULE	
PL-1	PIONITE (BLUE)-SB027-GL (GLOSS)	HW-1	HINGES AS PER SCHEDULE
PL-2	NEVAMAR EASY ELEGANCE-VA5002-T (TEXTURE)	HW-2	KNOBS - TK501BLK FLAT BLACK, 3"
PL-3	NEVAMAR (WHITE)-S7024-T (TEXTURE)	HW-3	PULLS - SH3229-128-BLK-5, 5"
SS-2	CAMBRIA - COLOR: BLACK POOL MATTE		
SS-3	WILSONART QUARTZ - COLOR: RIO UPANO, Q3008		
WD-2	WOOD VANITY TOP AND SELF EDGE- STAIN TO MATCH: WILSONART HD LAMINATE RUSKIN OAK 17001K-57		

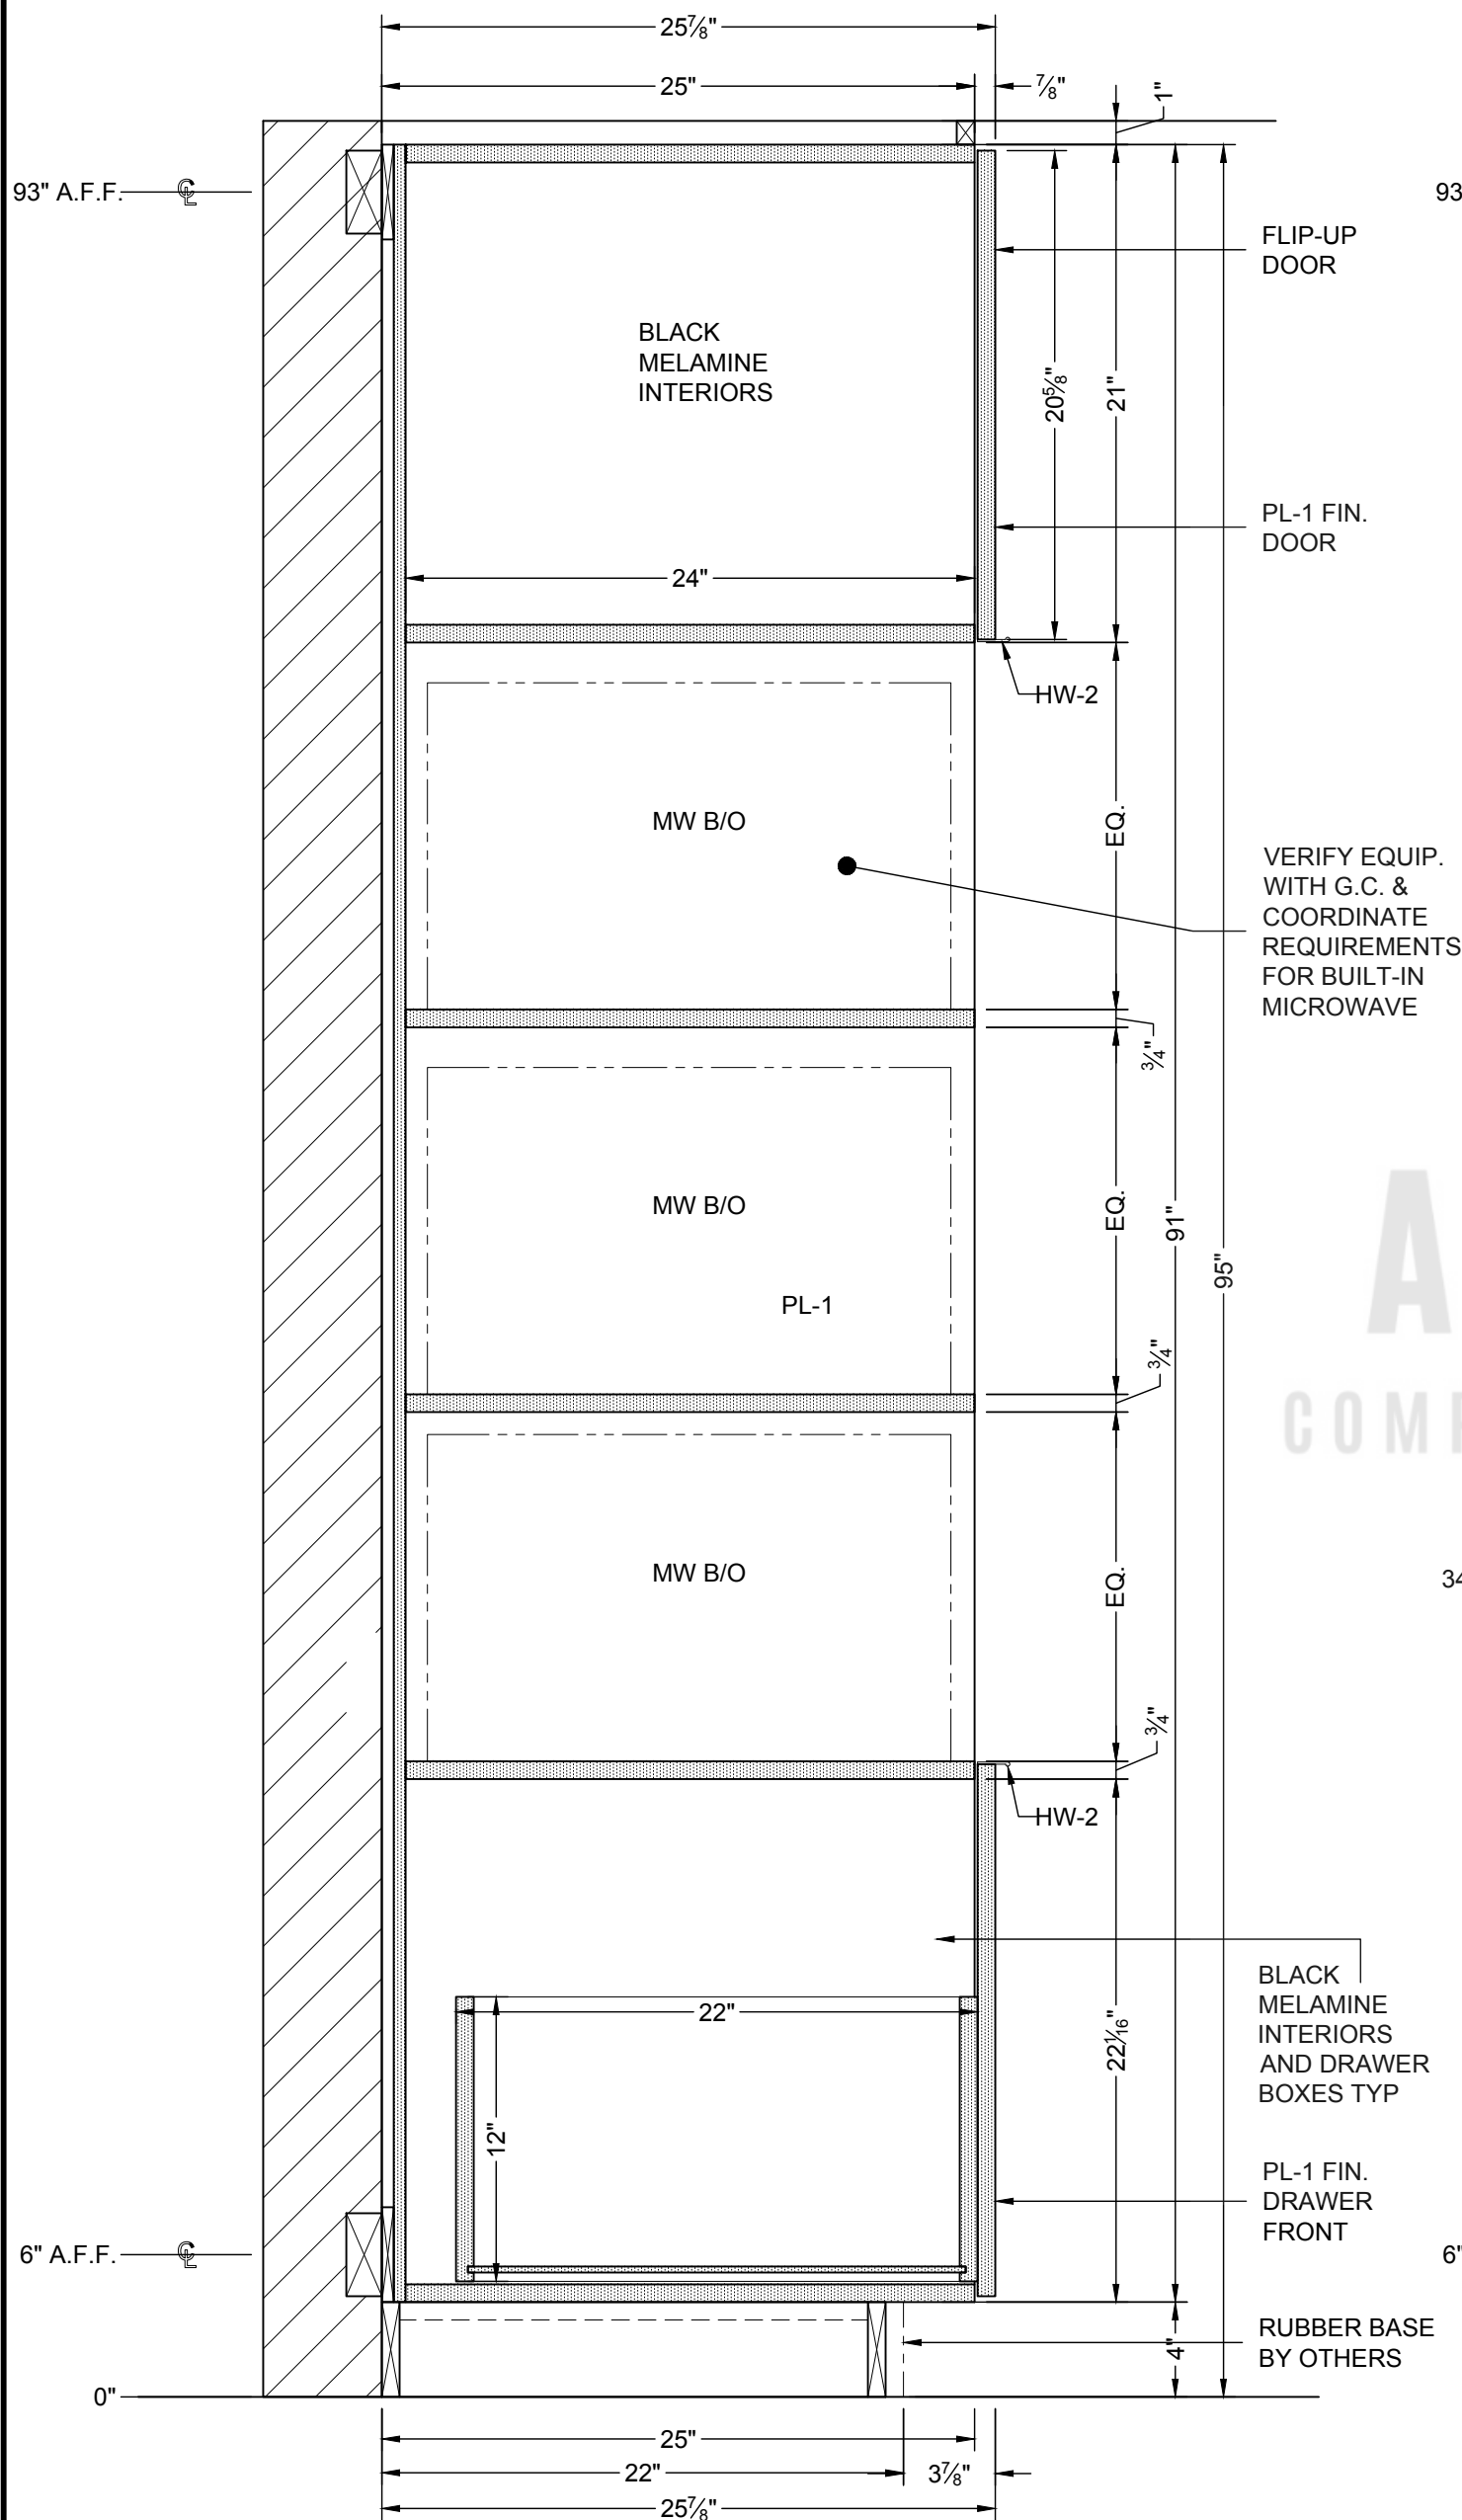

SECTION A
1-1/2" = 1'-0" 6013 BREAK ROOM

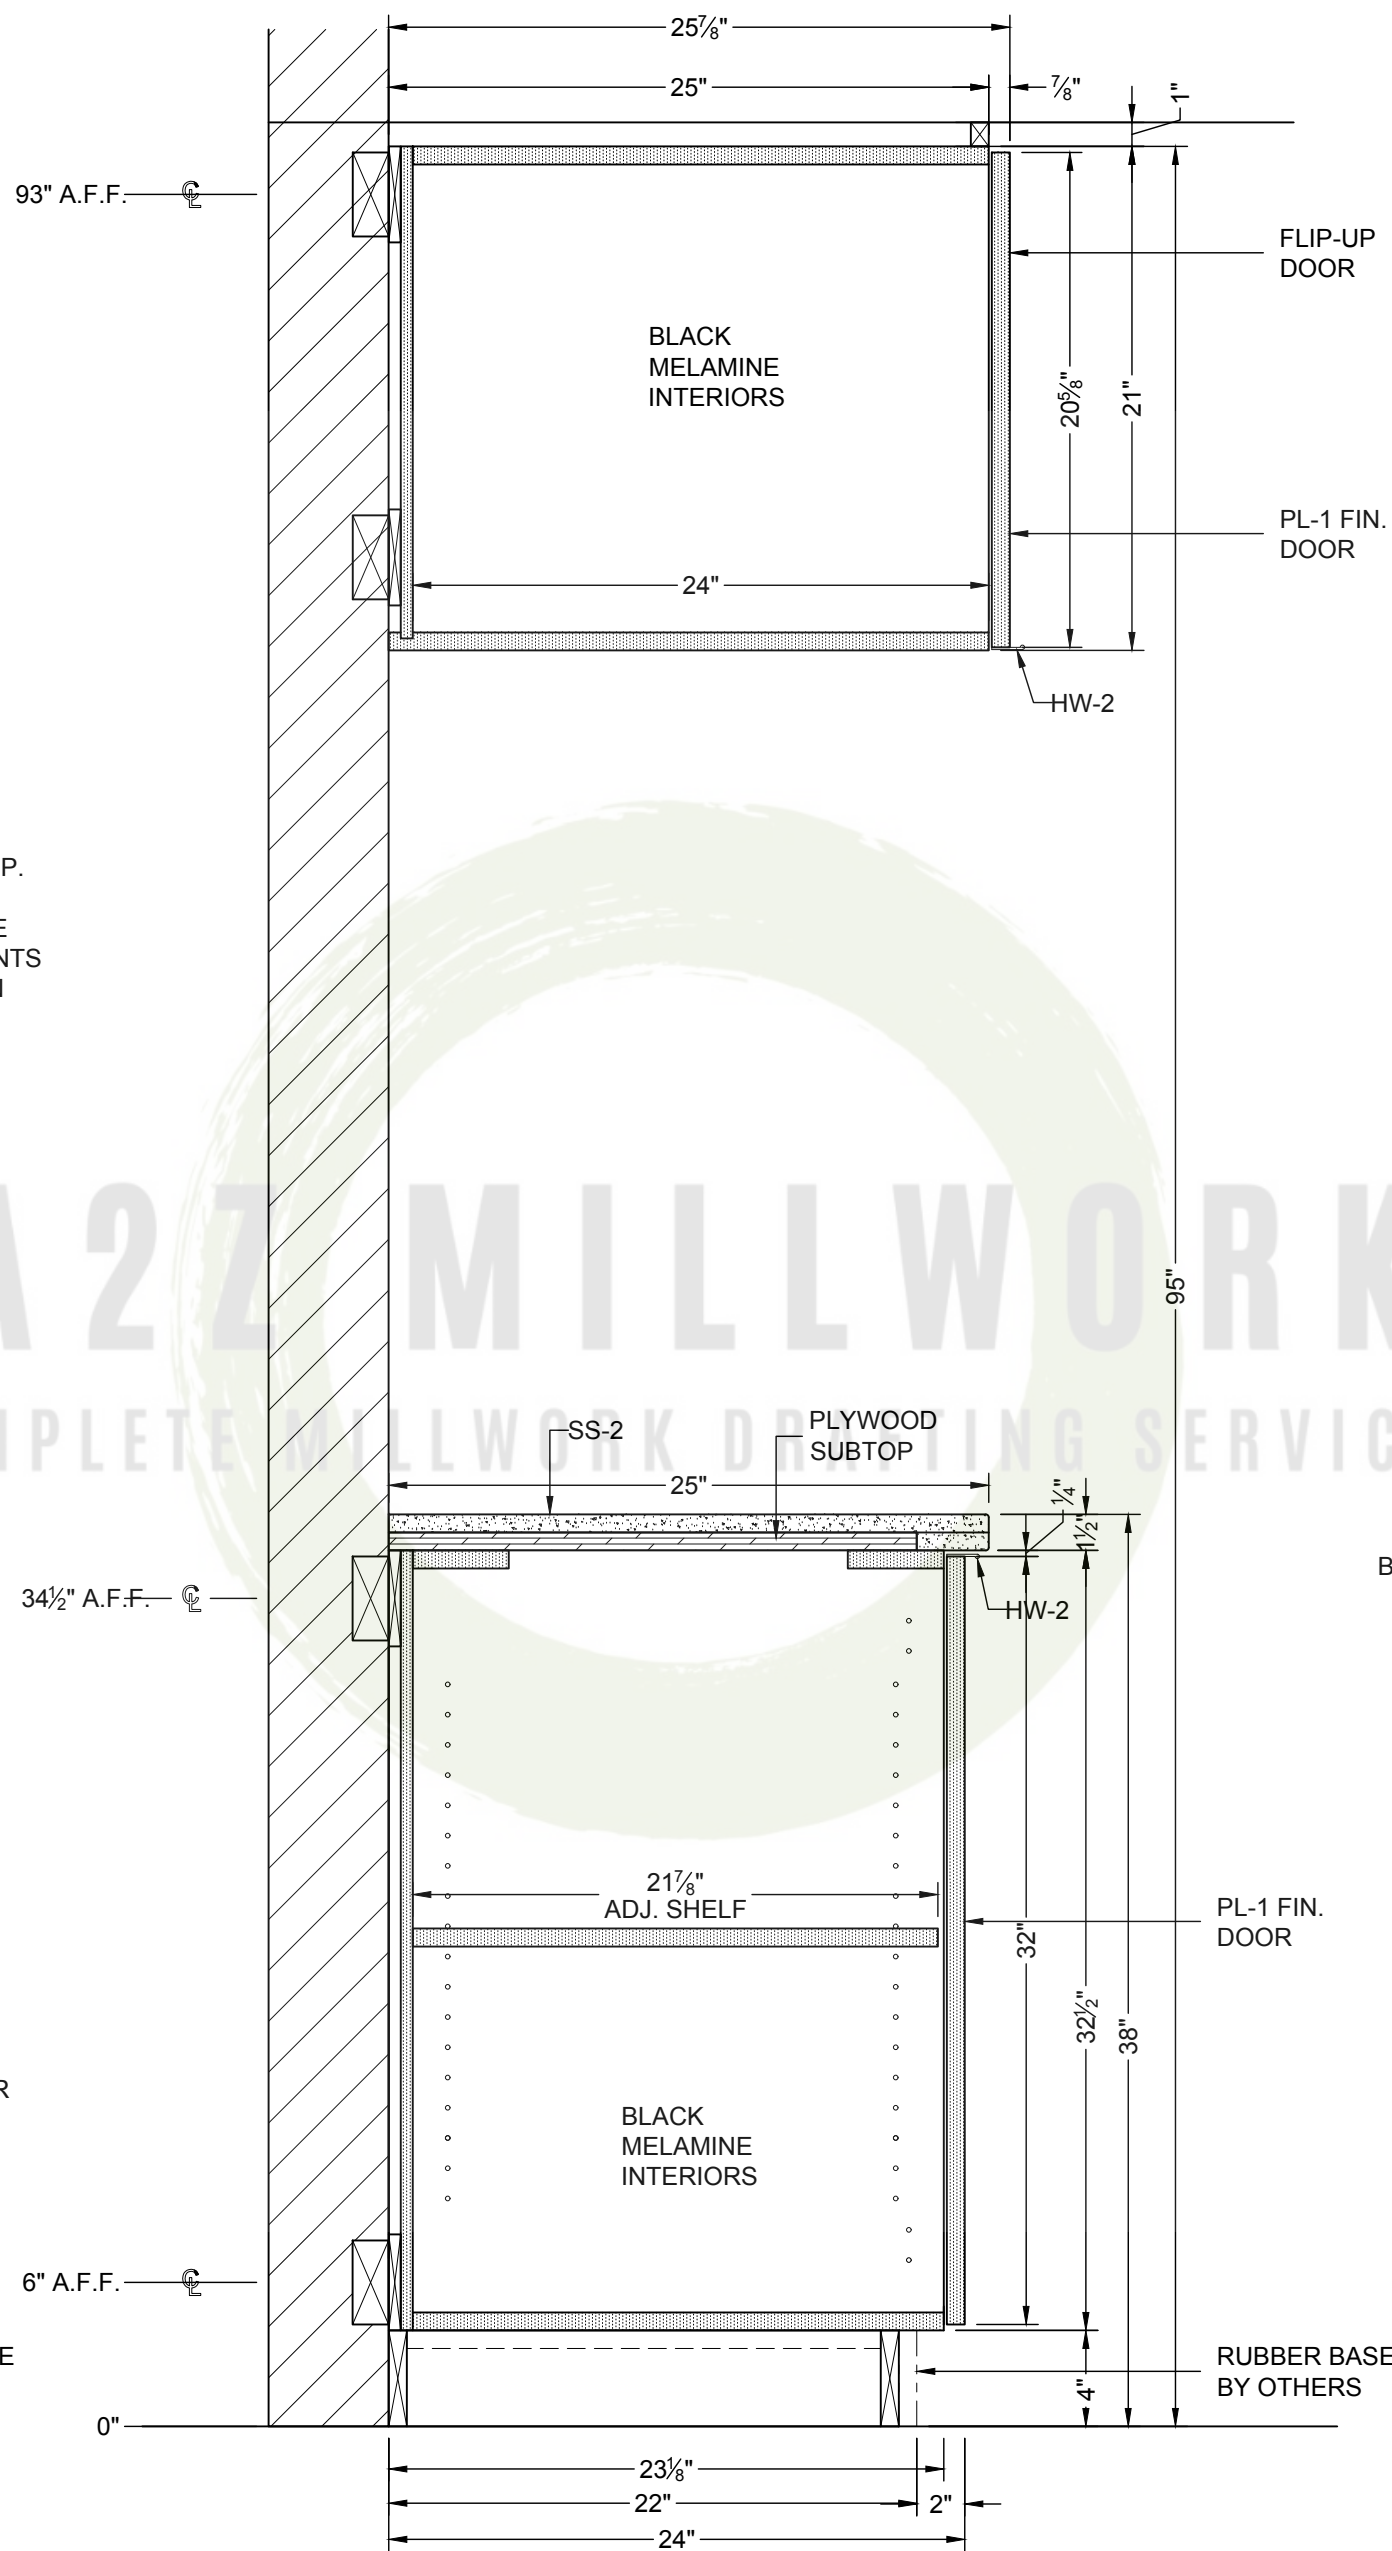

SECTION B
1-1/2" = 1'-0" 6013 BREAK ROOM

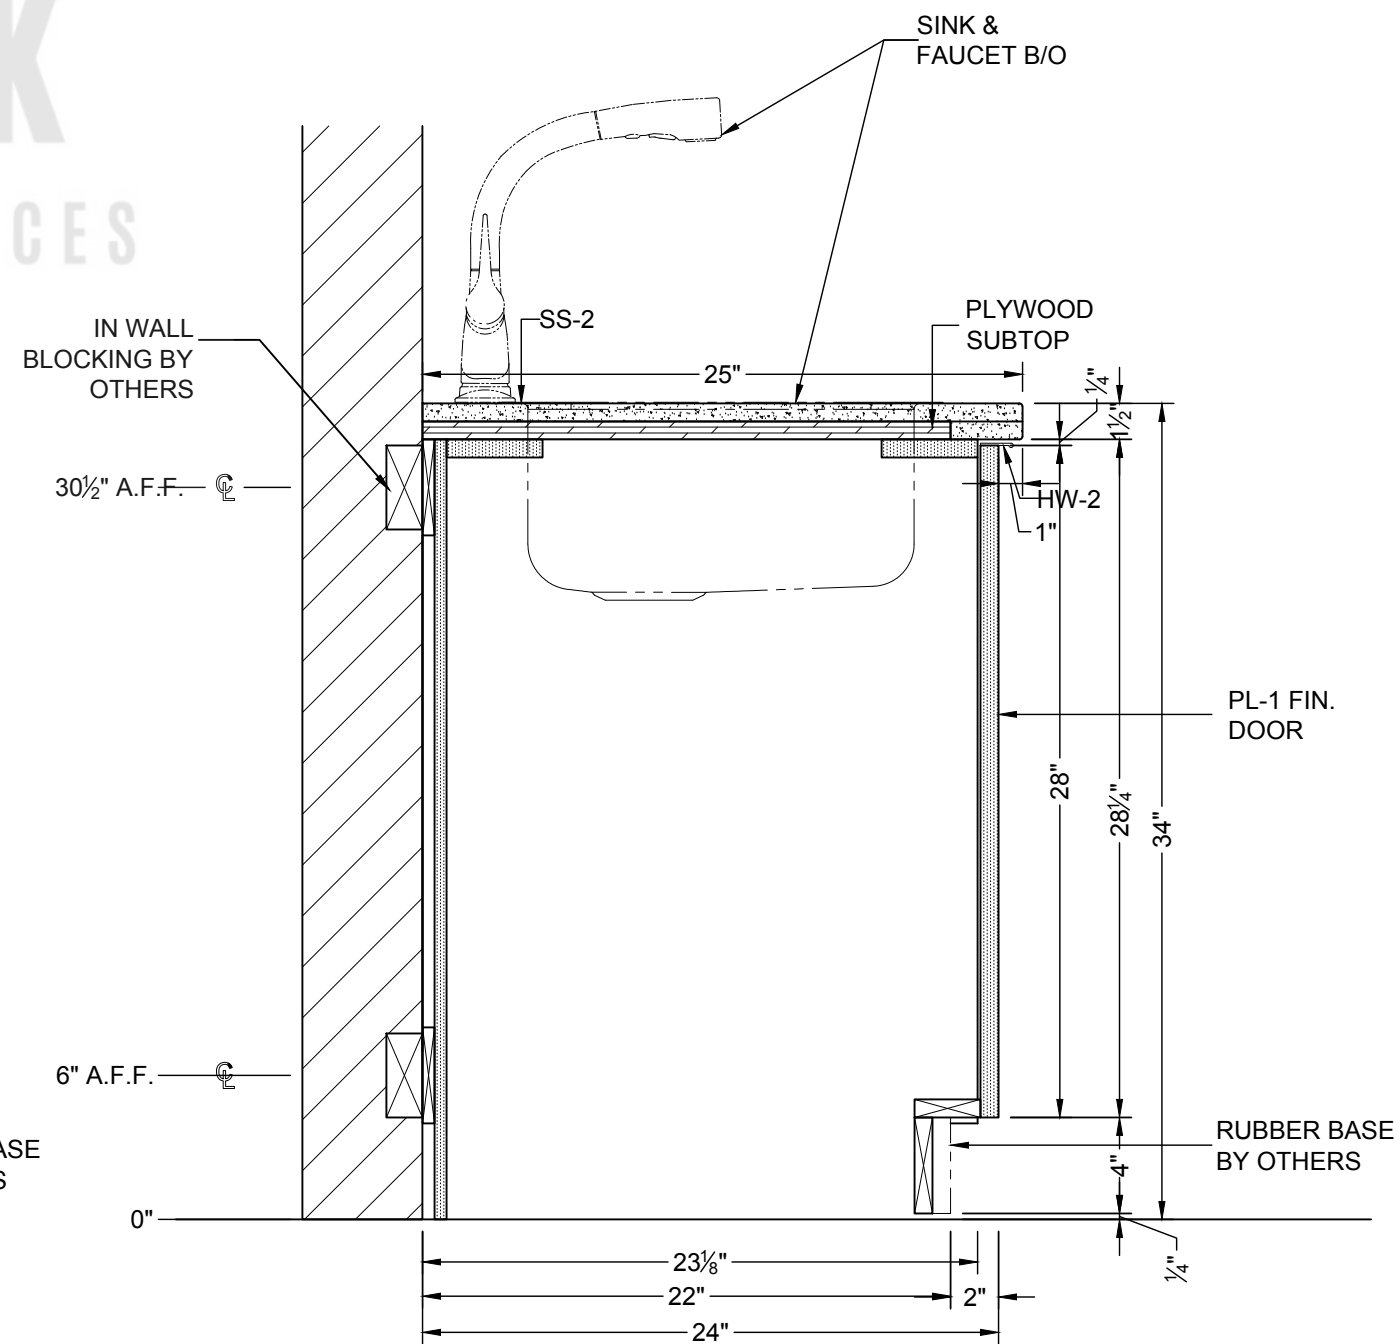


SECTION C
1-1/2" = 1'-0" 6013 BREAK ROOM

PROJECT:
DRAWING TITLE:


SCALE :

PAGE No:


FINISHING SCHEDULE		HARDWARE SCHEDULE	
PL-1	PIONITE (BLUE)-SB027-GL (GLOSS)	HW-1	HINGES AS PER SCHEDULE
PL-2	NEVAMAR EASY ELEGANCE-VA5002-T (TEXTURE)	HW-2	KNOBS - TK501BLK FLAT BLACK, 3"
PL-3	NEVAMAR (WHITE)-S7024-T (TEXTURE)	HW-3	PULLS - SH3229-128-BLK-5, 5"
SS-2	CAMBRIA - COLOR: BLACK POOL MATTE		
SS-3	WILSONART QUARTZ - COLOR: RIO UPANO, Q3008		
WD-2	WOOD VANITY TOP AND SELF EDGE- STAIN TO MATCH: WILSONART HD LAMINATE RUSKIN OAK 17001K-57		

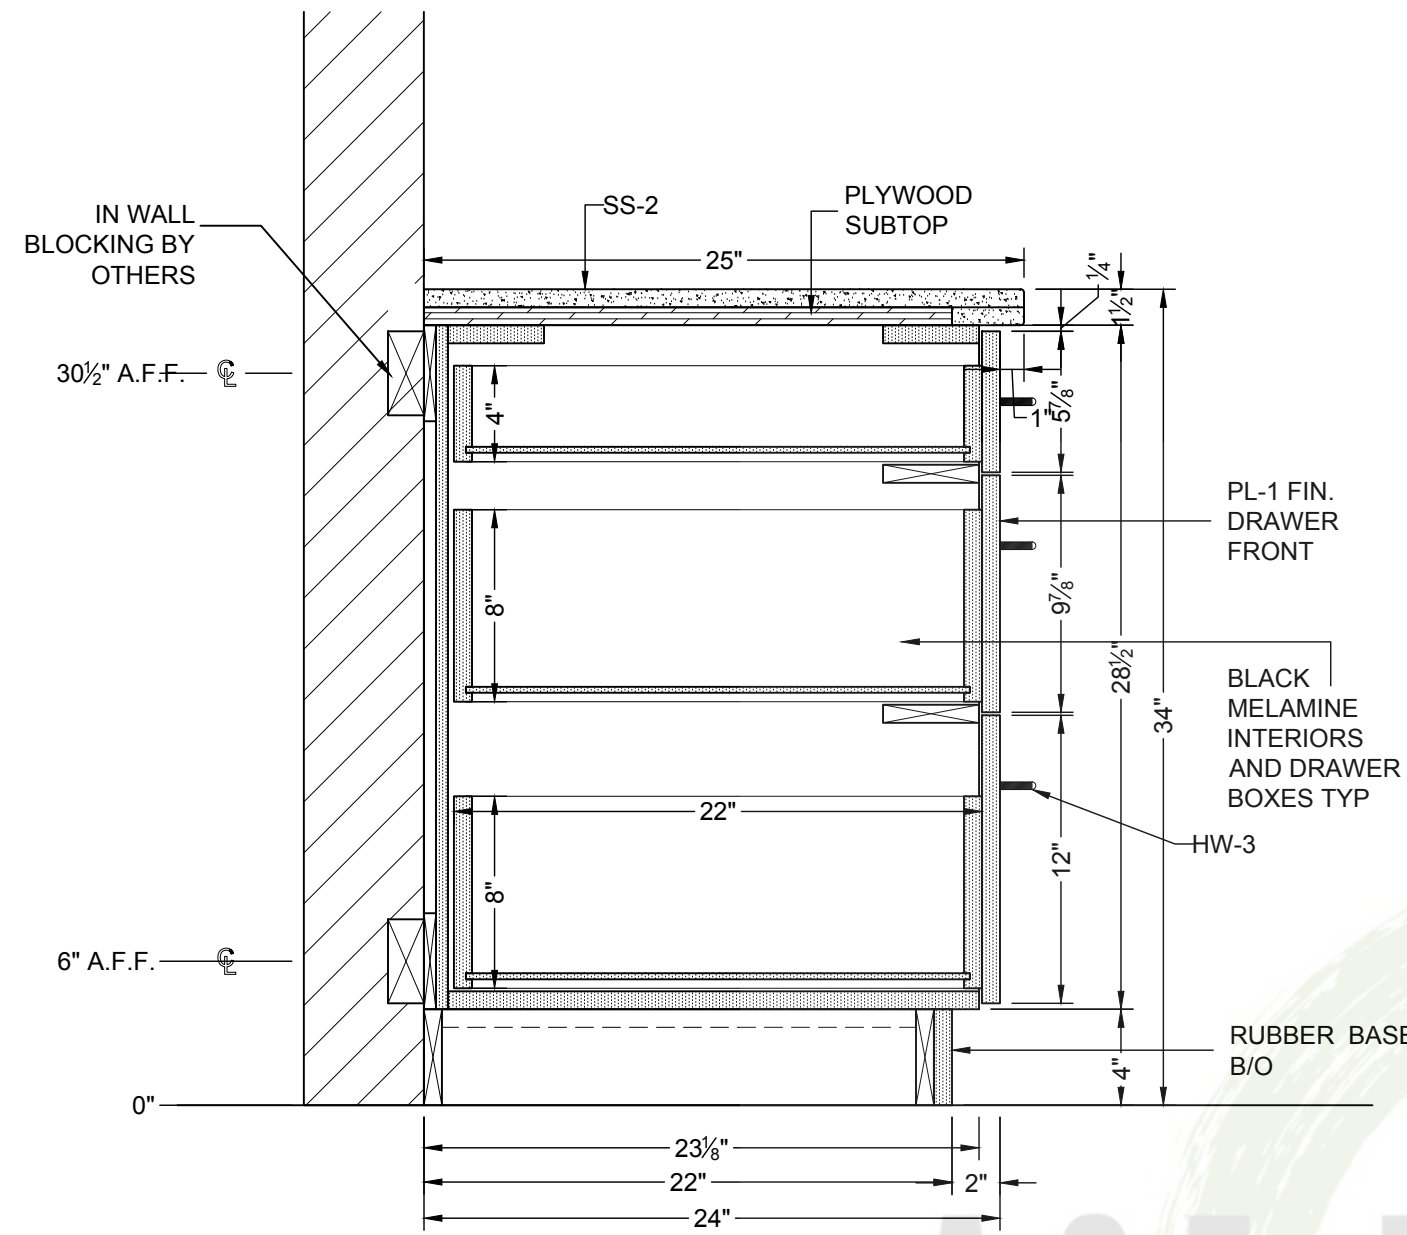

SECTION A
1.03 1-1/2" = 1'-0" 6013 BREAK ROOM

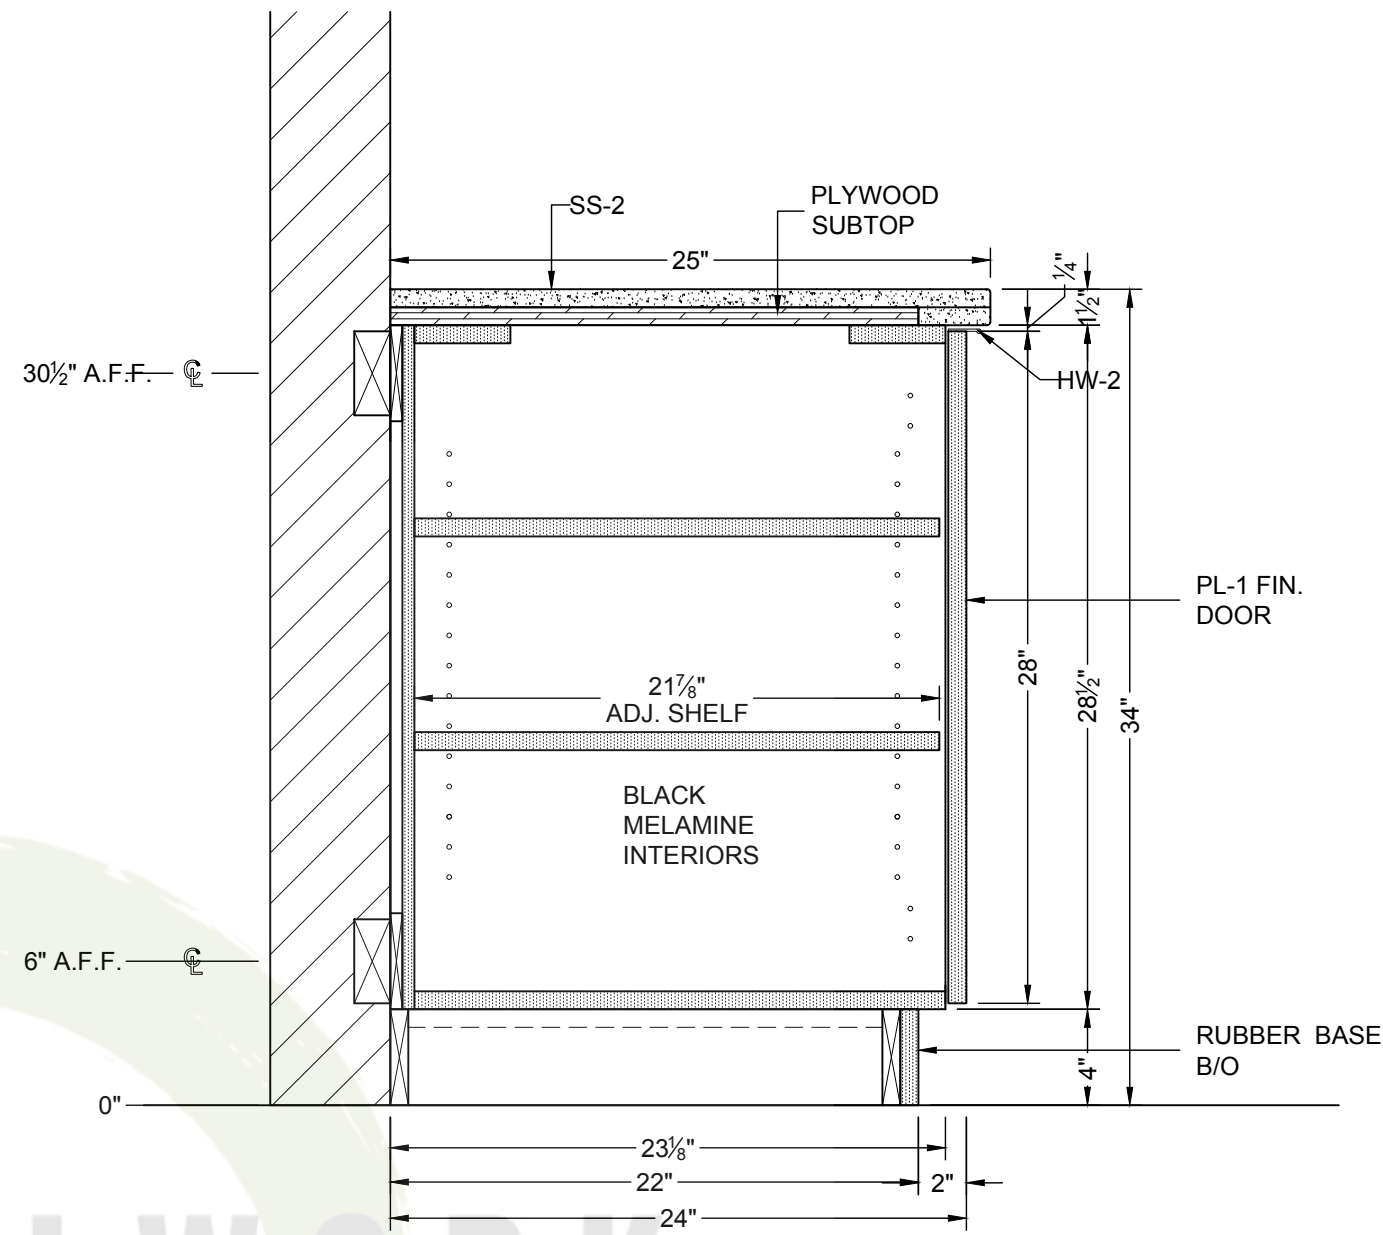

SECTION B
1.03 1-1/2" = 1'-0" 6013 BREAK ROOM

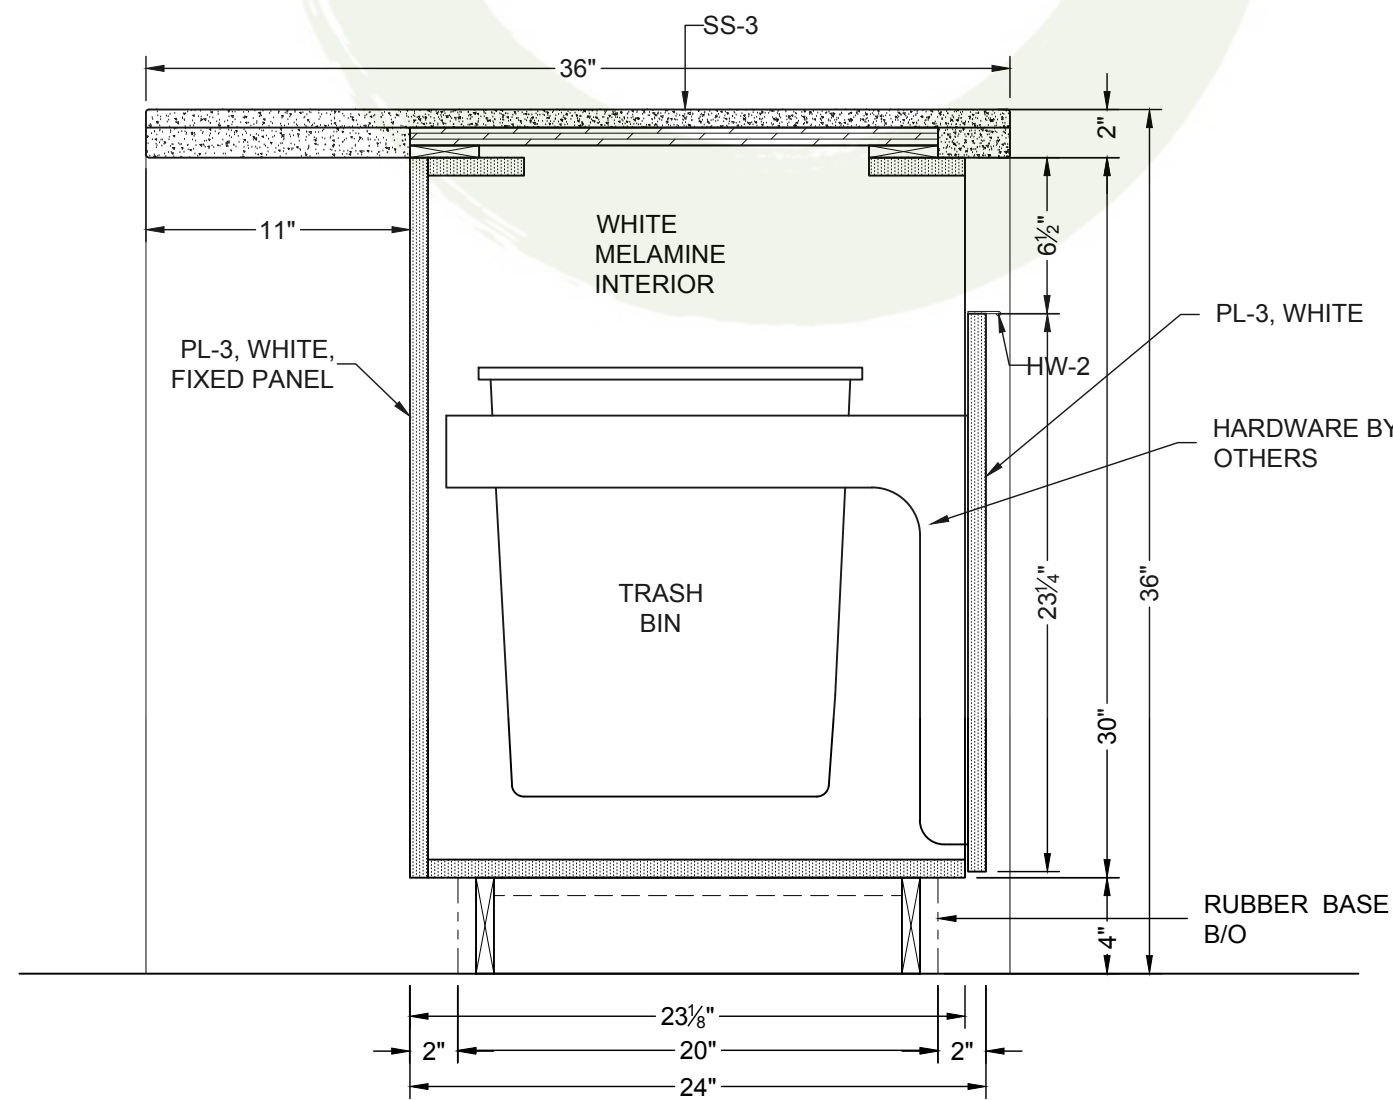


SECTION C
1.03 1-1/2" = 1'-0" 6013 BREAK ROOM

PROJECT:
DRAWING TITLE:

SCALE :


PAGE No:

1.03
5/12

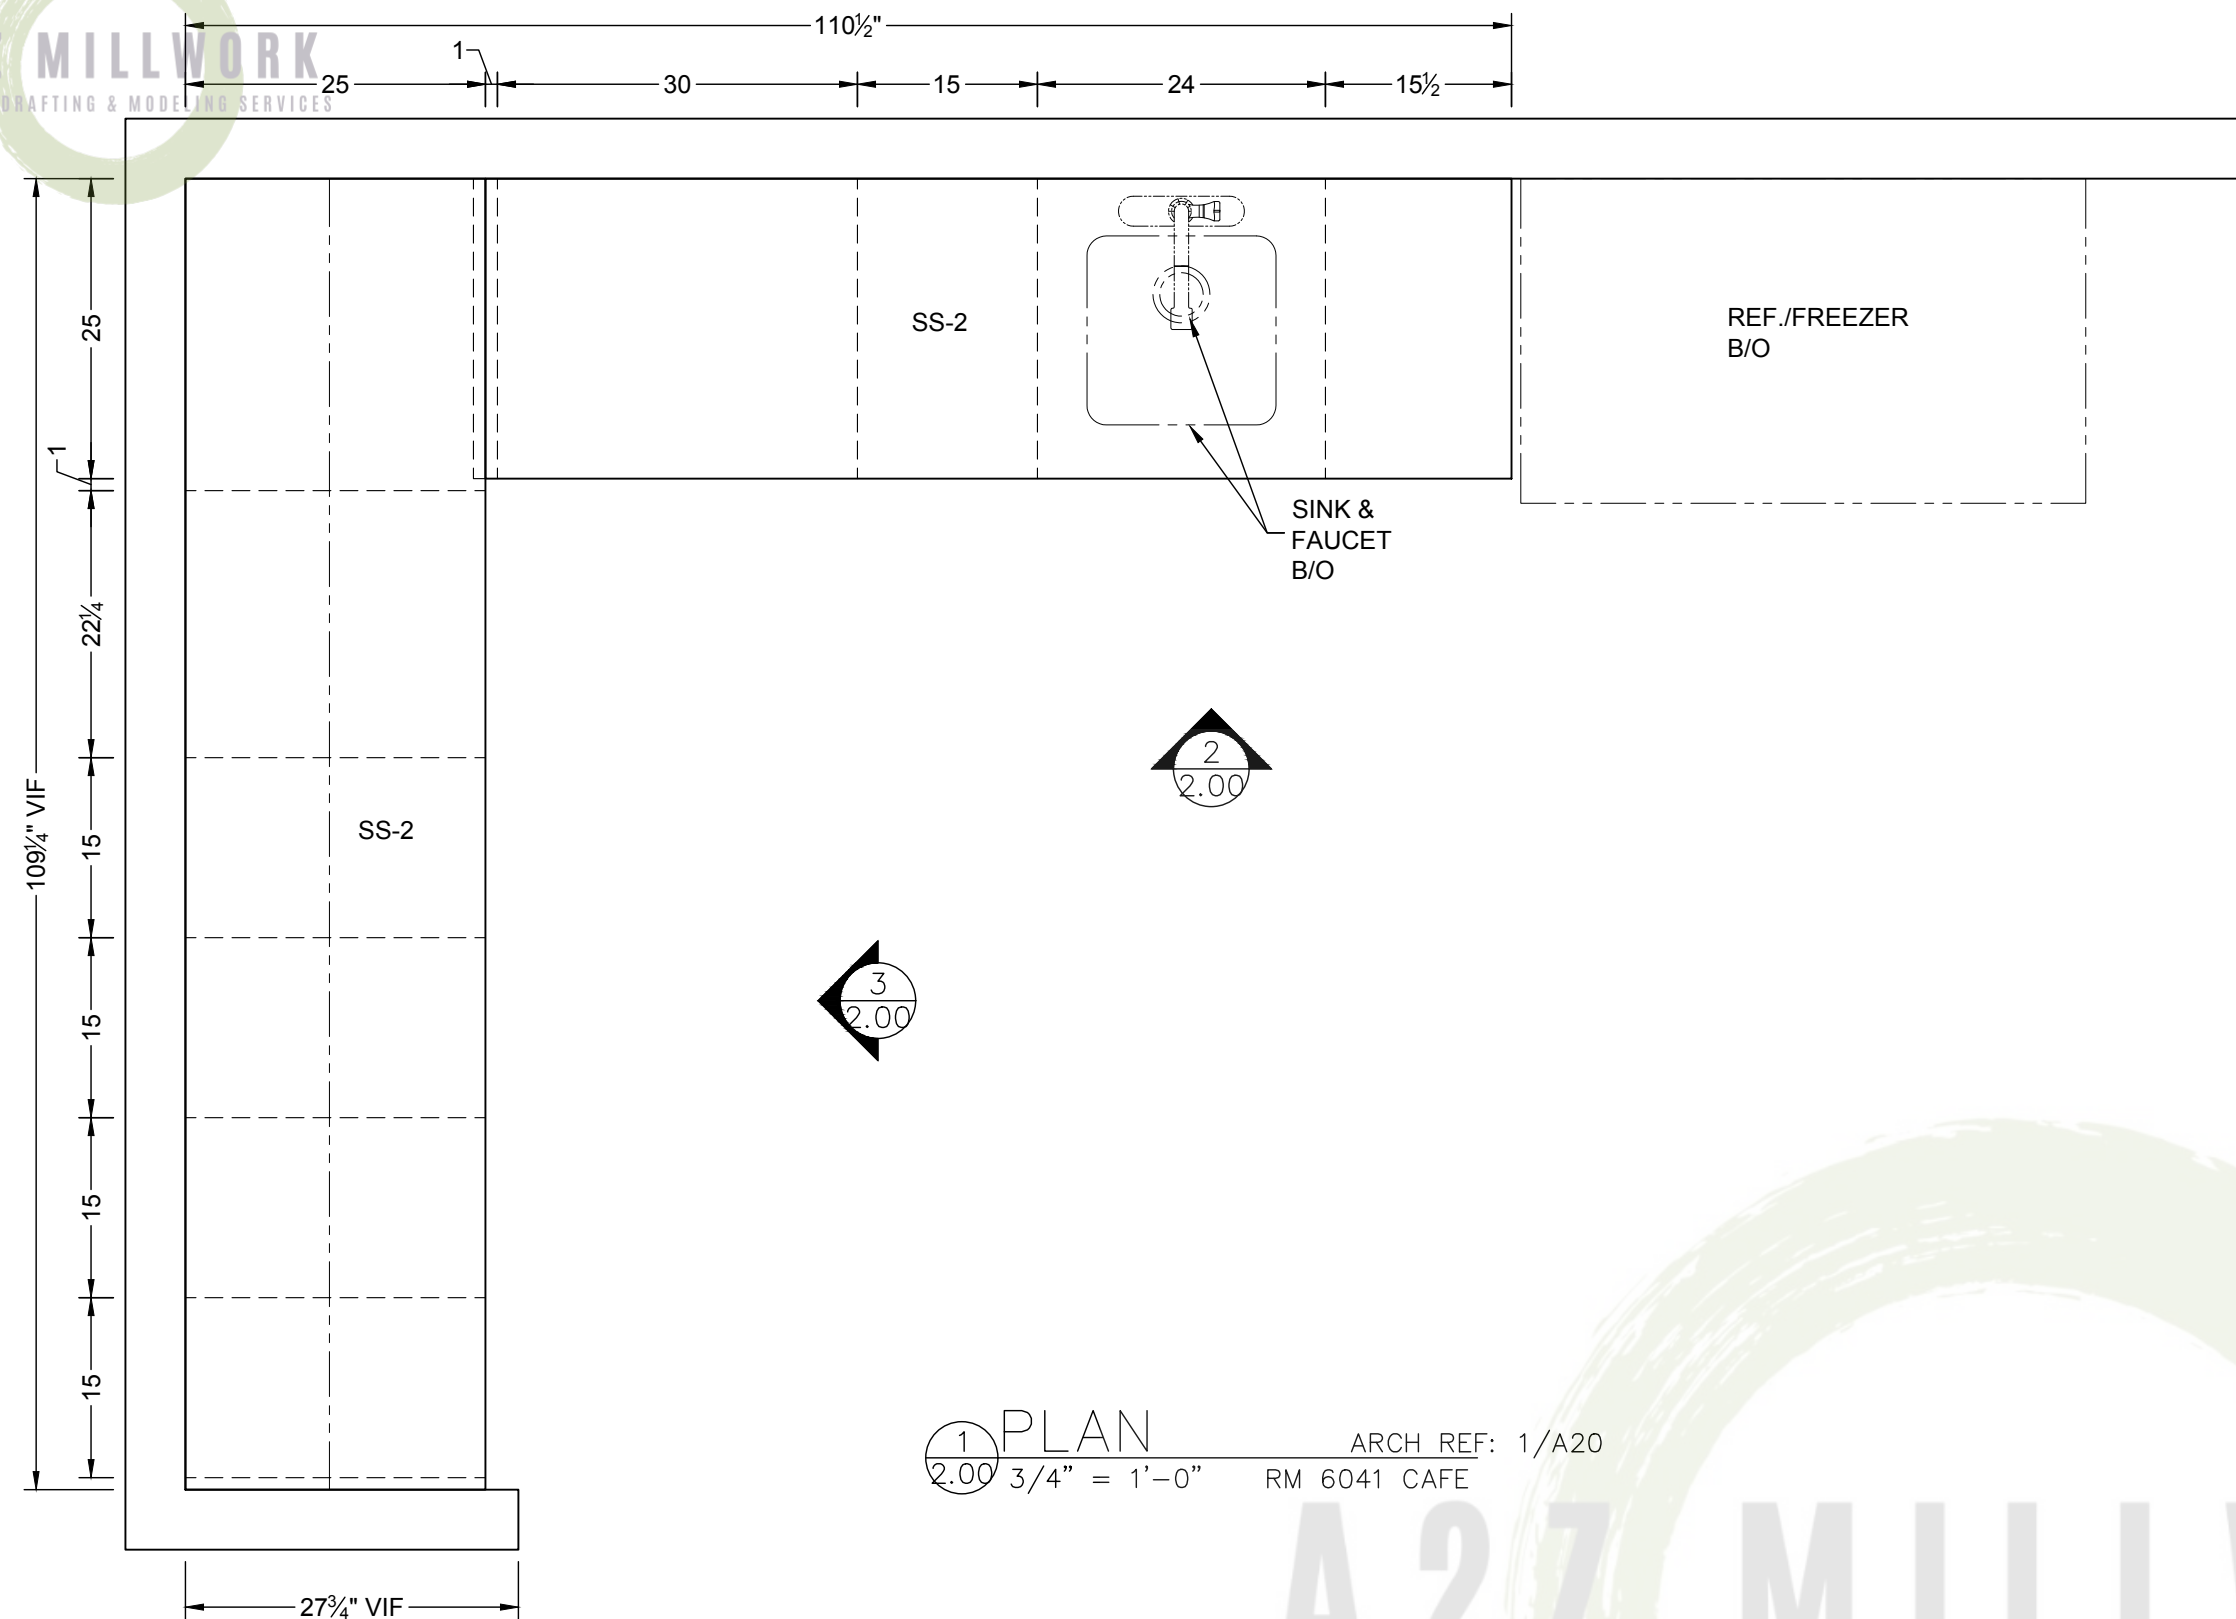


1 PLAN ARCH REF: 1/A20
2.00 3/4" = 1'-0" RM 6041 CAFE

FINISHING SCHEDULE		HARDWARE SCHEDULE	
PL-1	PIONITE (BLUE)-SB027-GL (GLOSS)	HW-1	HINGES AS PER SCHEDULE
PL-2	NEVAMAR EASY ELEGANCE-VA5002-T (TEXTURE)	HW-2	KNOBS - TK501BLK FLAT BLACK, 3"
PL-3	NEVAMAR (WHITE)-S7024-T (TEXTURE)	HW-3	PULLS - SH3229-128-BLK-5, 5"
SS-2	CAMBRIA - COLOR: BLACK POOL MATTE		
SS-3	WILSONART QUARTZ - COLOR: RIO UPANO, Q3008		
WD-2	WOOD VANITY TOP AND SELF EDGE- STAIN TO MATCH: WILSONART HD LAMINATE RUSKIN OAK 17001K-57		

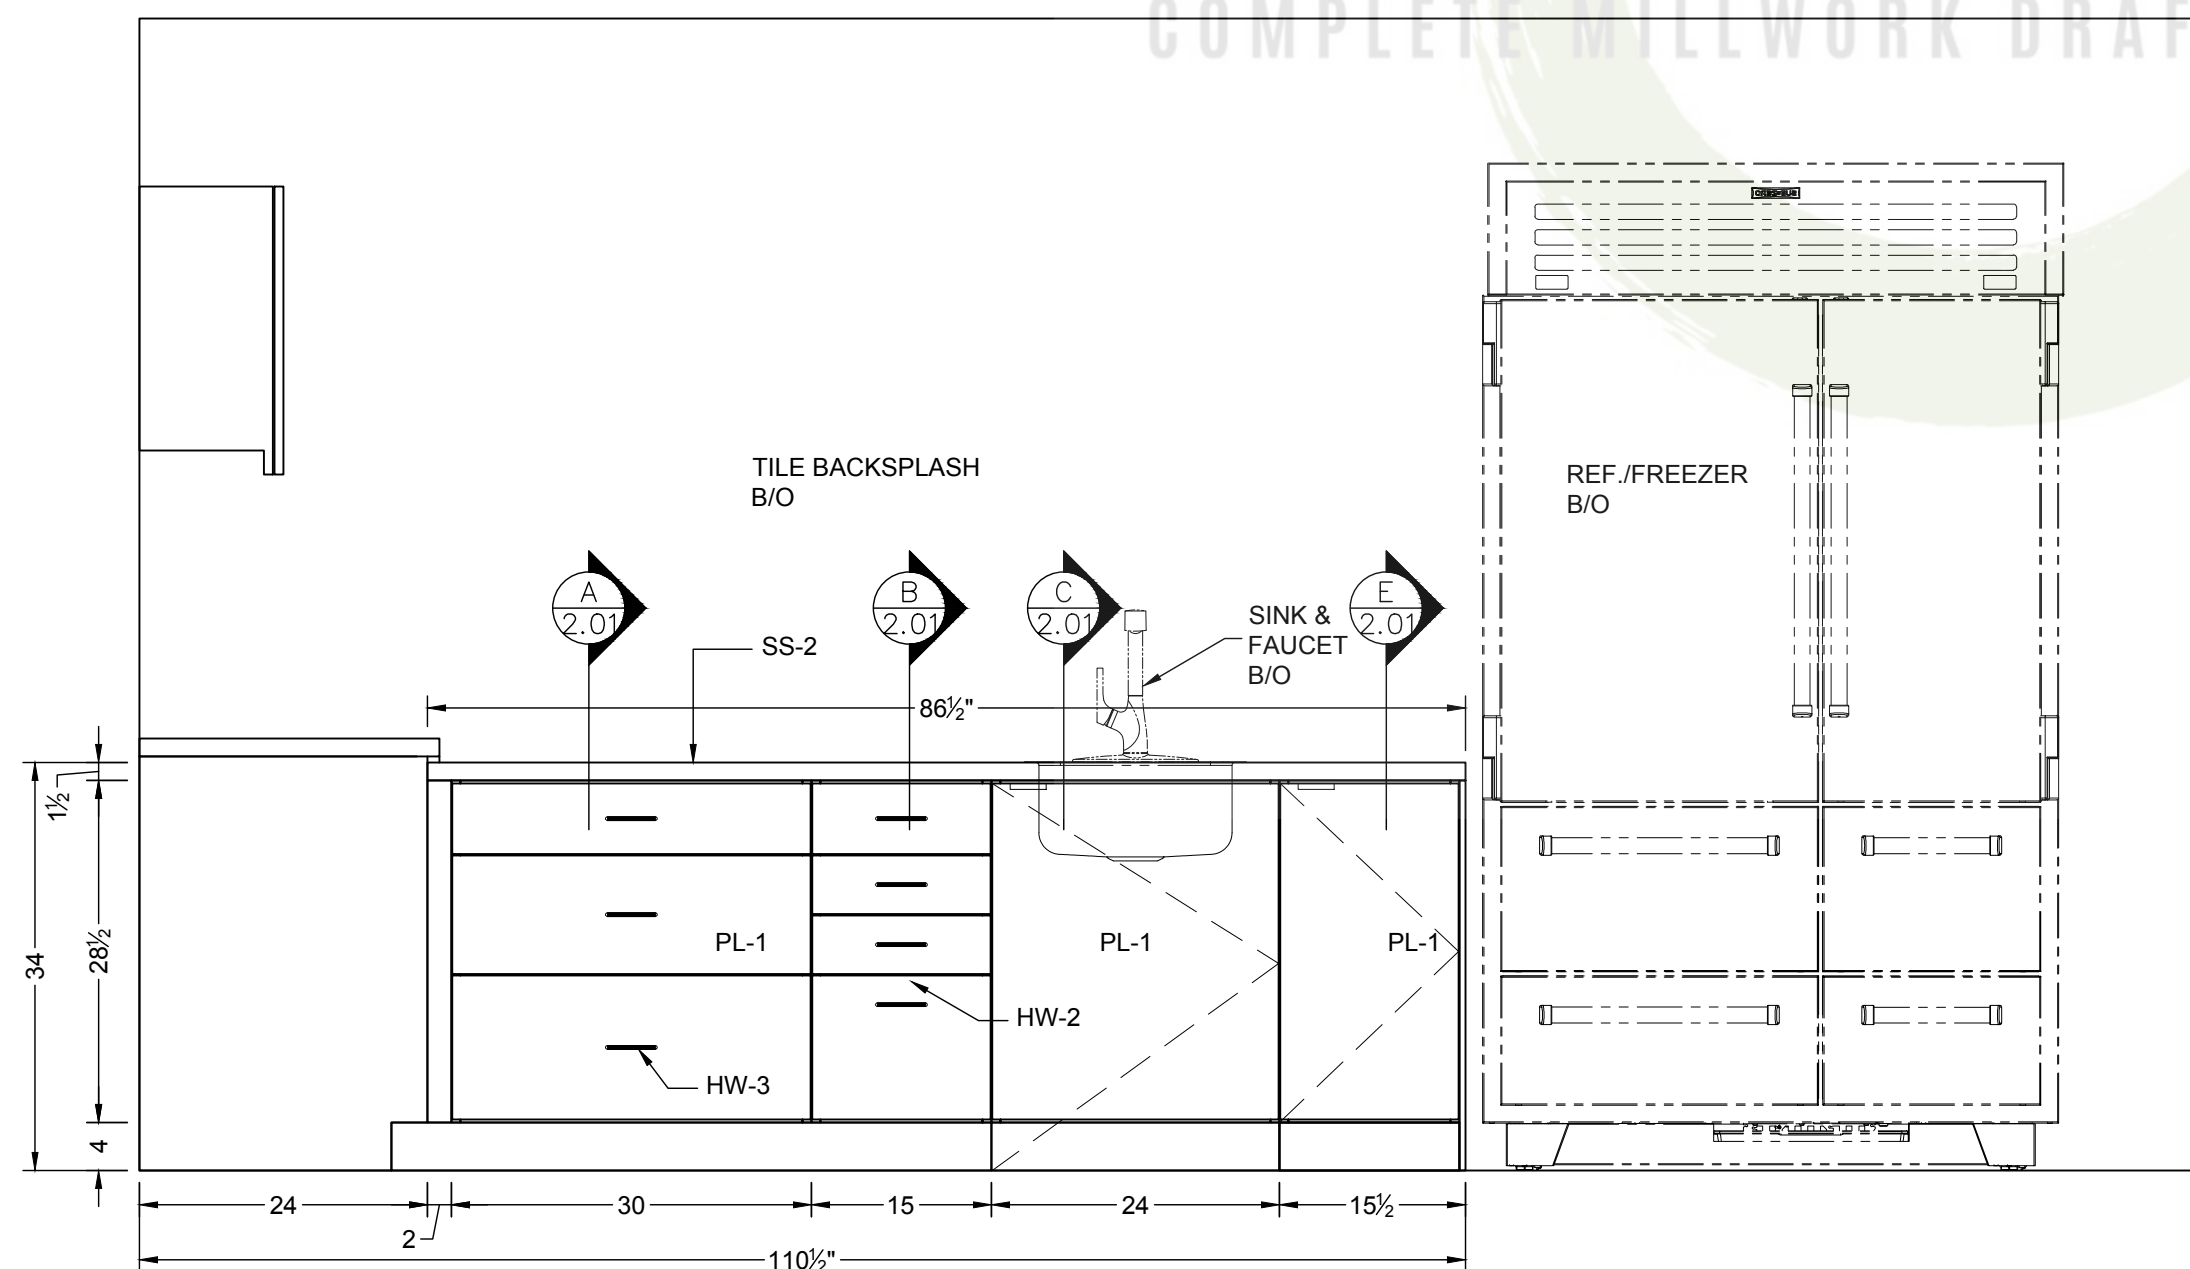

2 ELEVATION ARCH REF: 41/A61
2.00 3/4" = 1'-0" RM 6041 CAFE

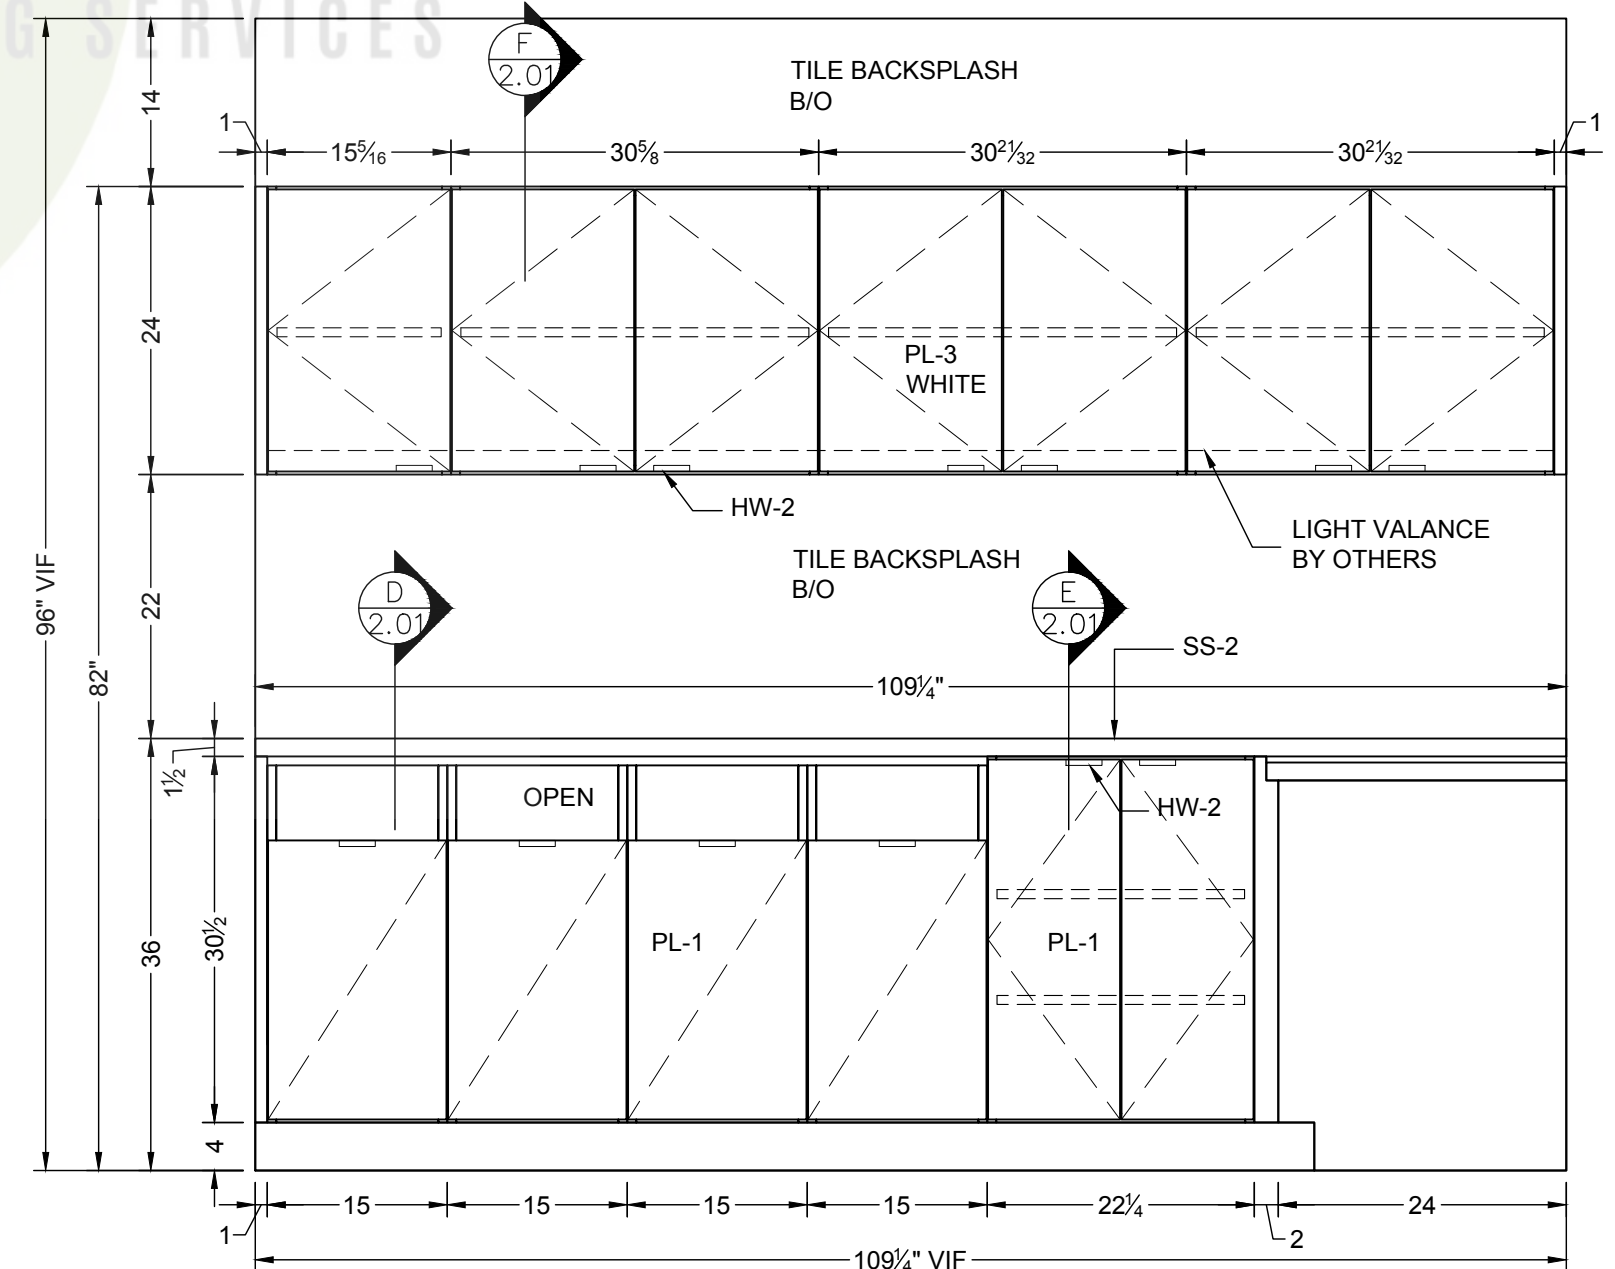

3 ELEVATION ARCH REF: 41/A61
2.00 3/4" = 1'-0" RM 6041 CAFE


PROJECT:

DRAWING TITLE:


SCALE :

PAGE No:


2.00
6/12

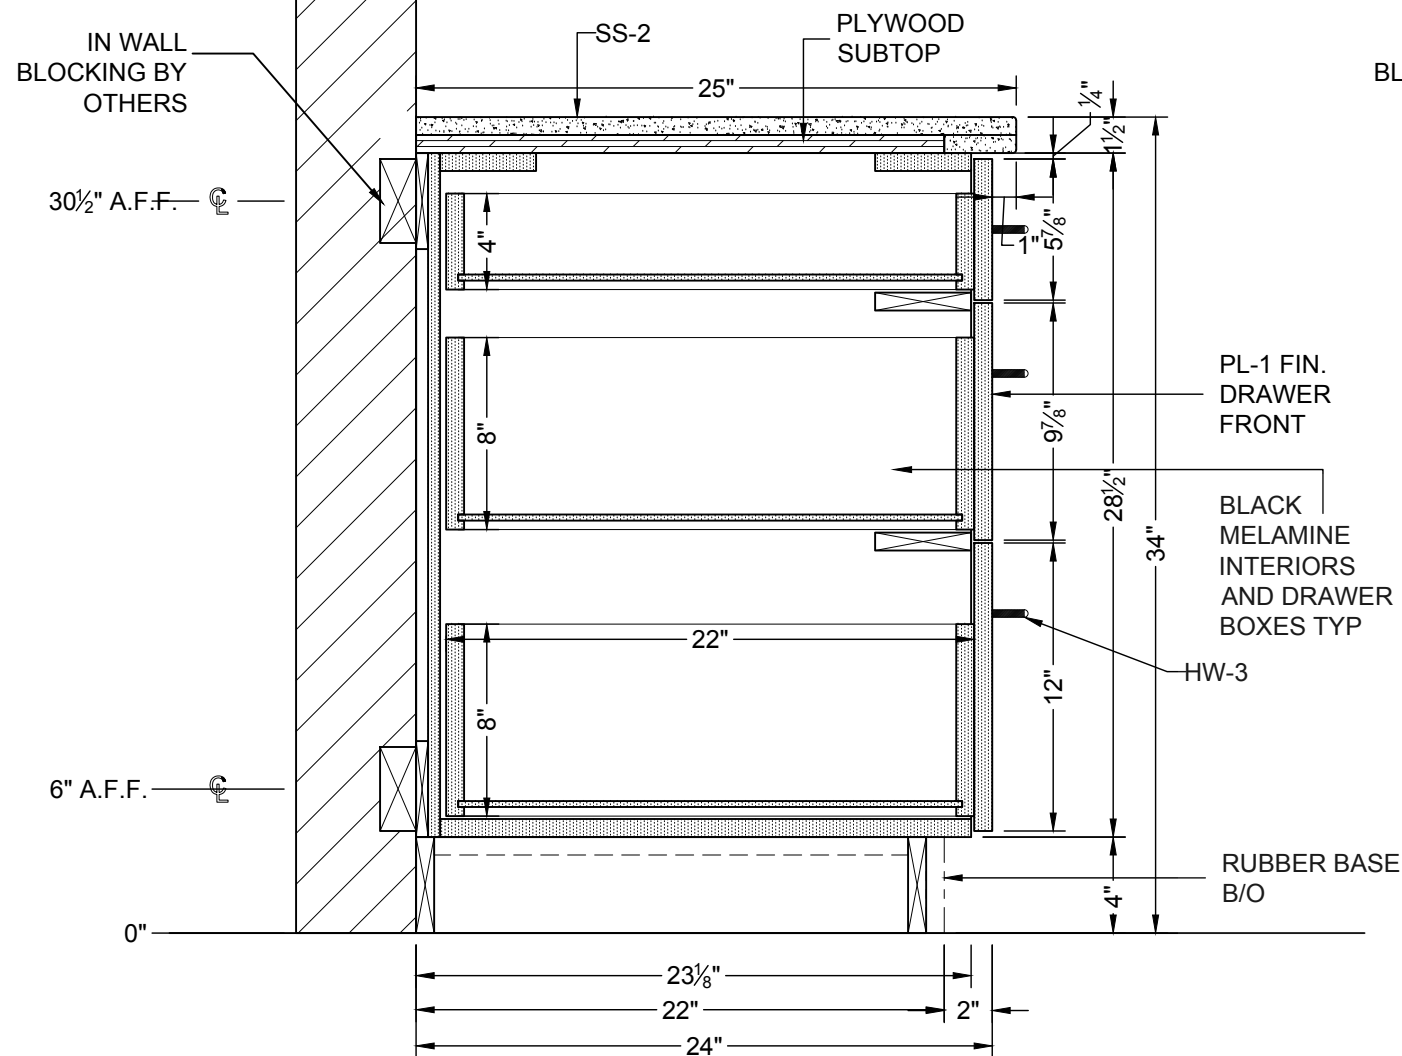


A SECTION
2.01 1-1/2" = 1'-0" RM 6041 CAFE

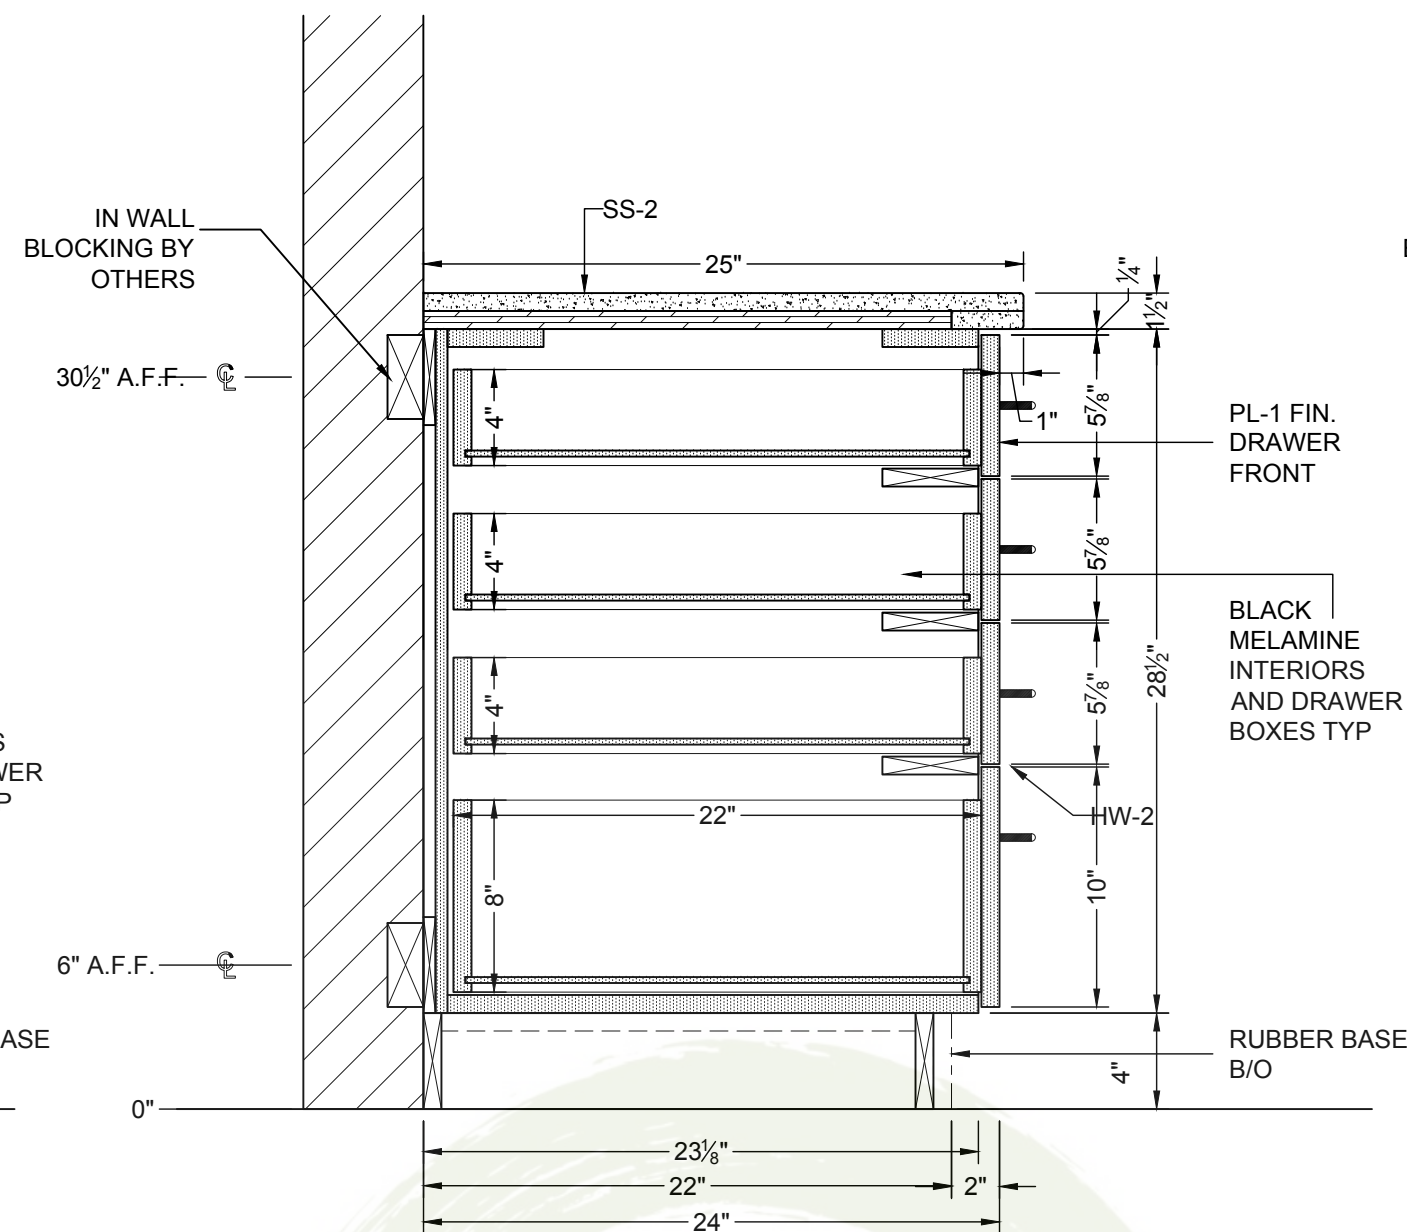


B SECTION
2.01 1-1/2" = 1'-0" RM 6041 CAFE

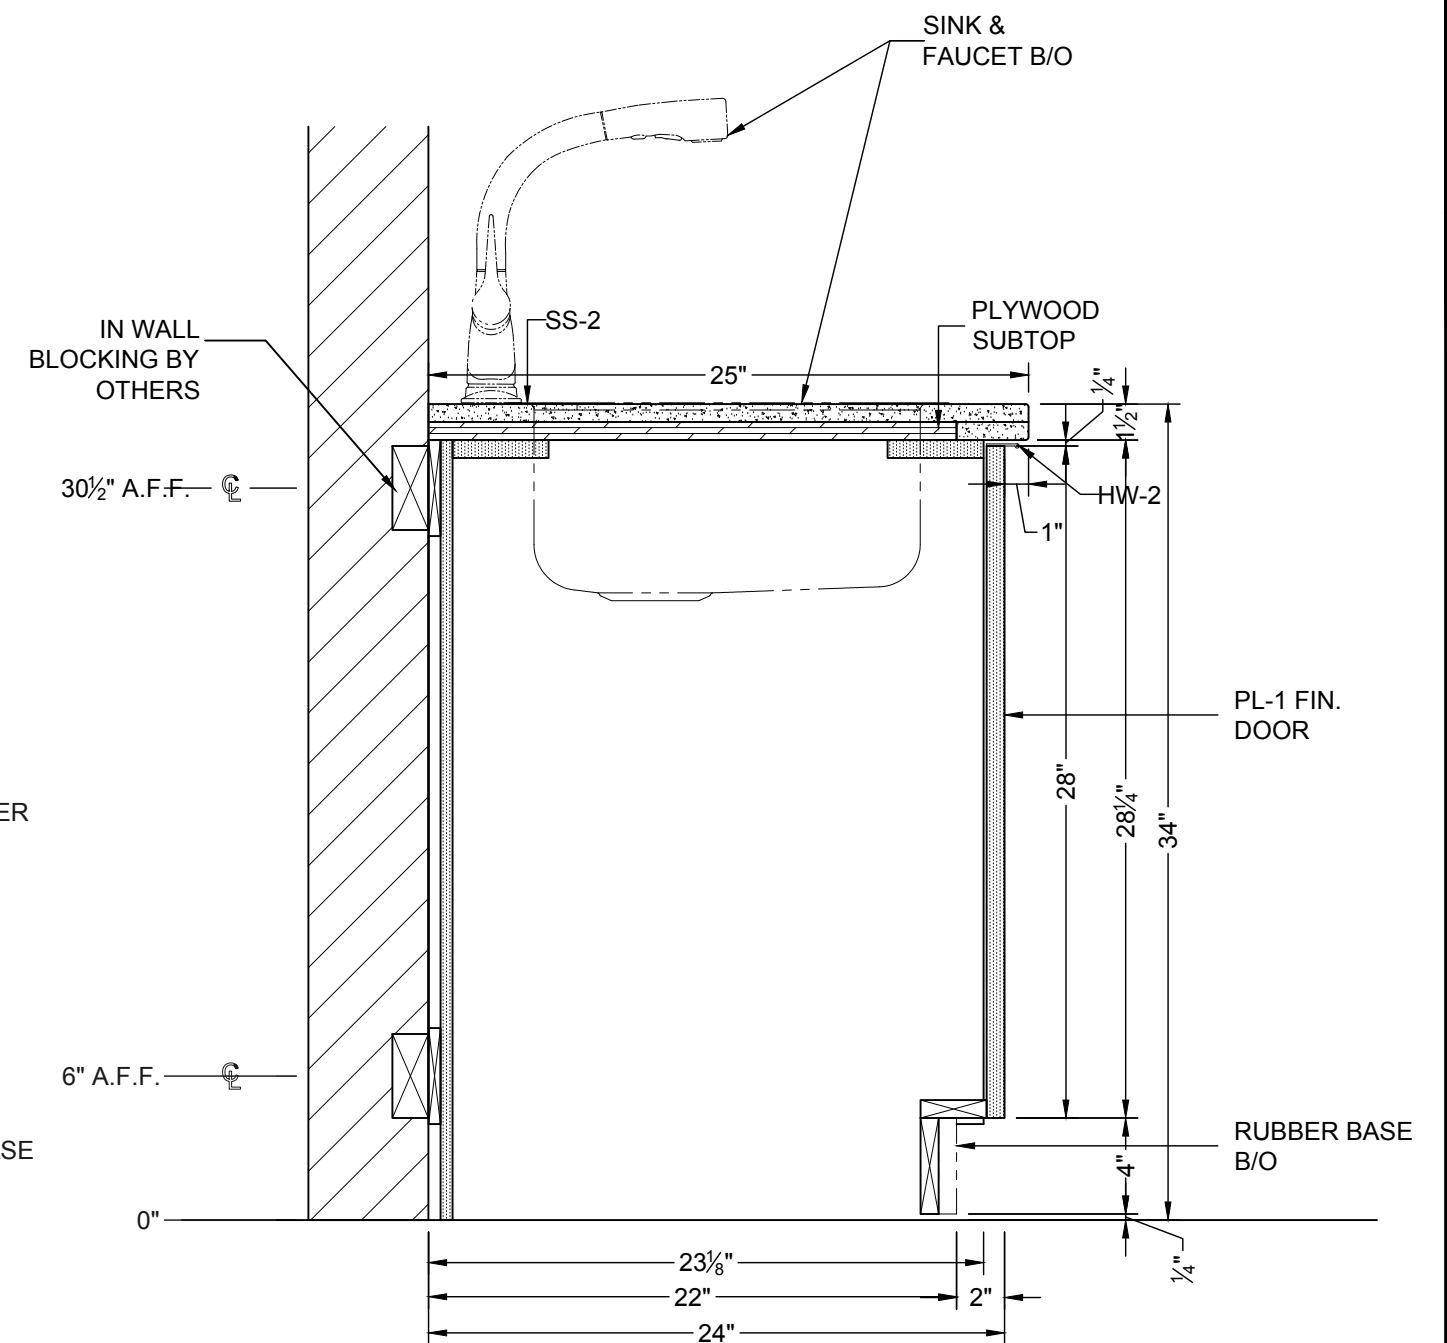


C SECTION
2.01 1-1/2" = 1'-0" RM 6041 CAFE

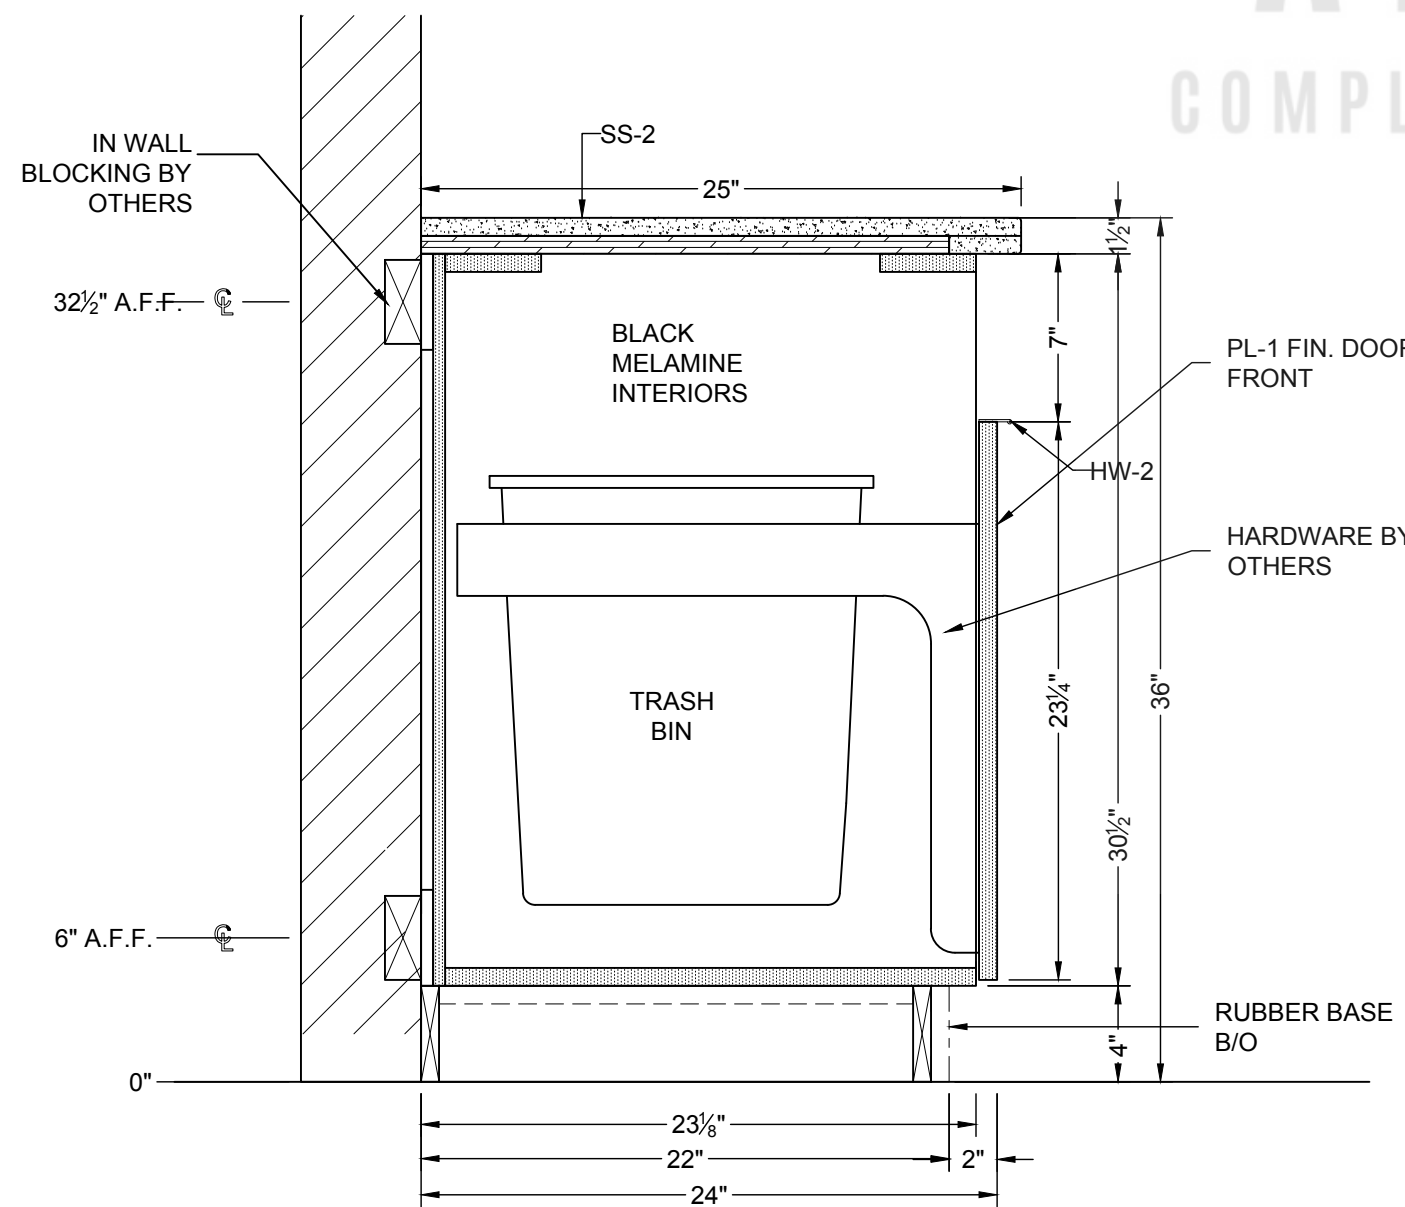

D SECTION
2.01 1-1/2" = 1'-0" RM 6041 CAFE

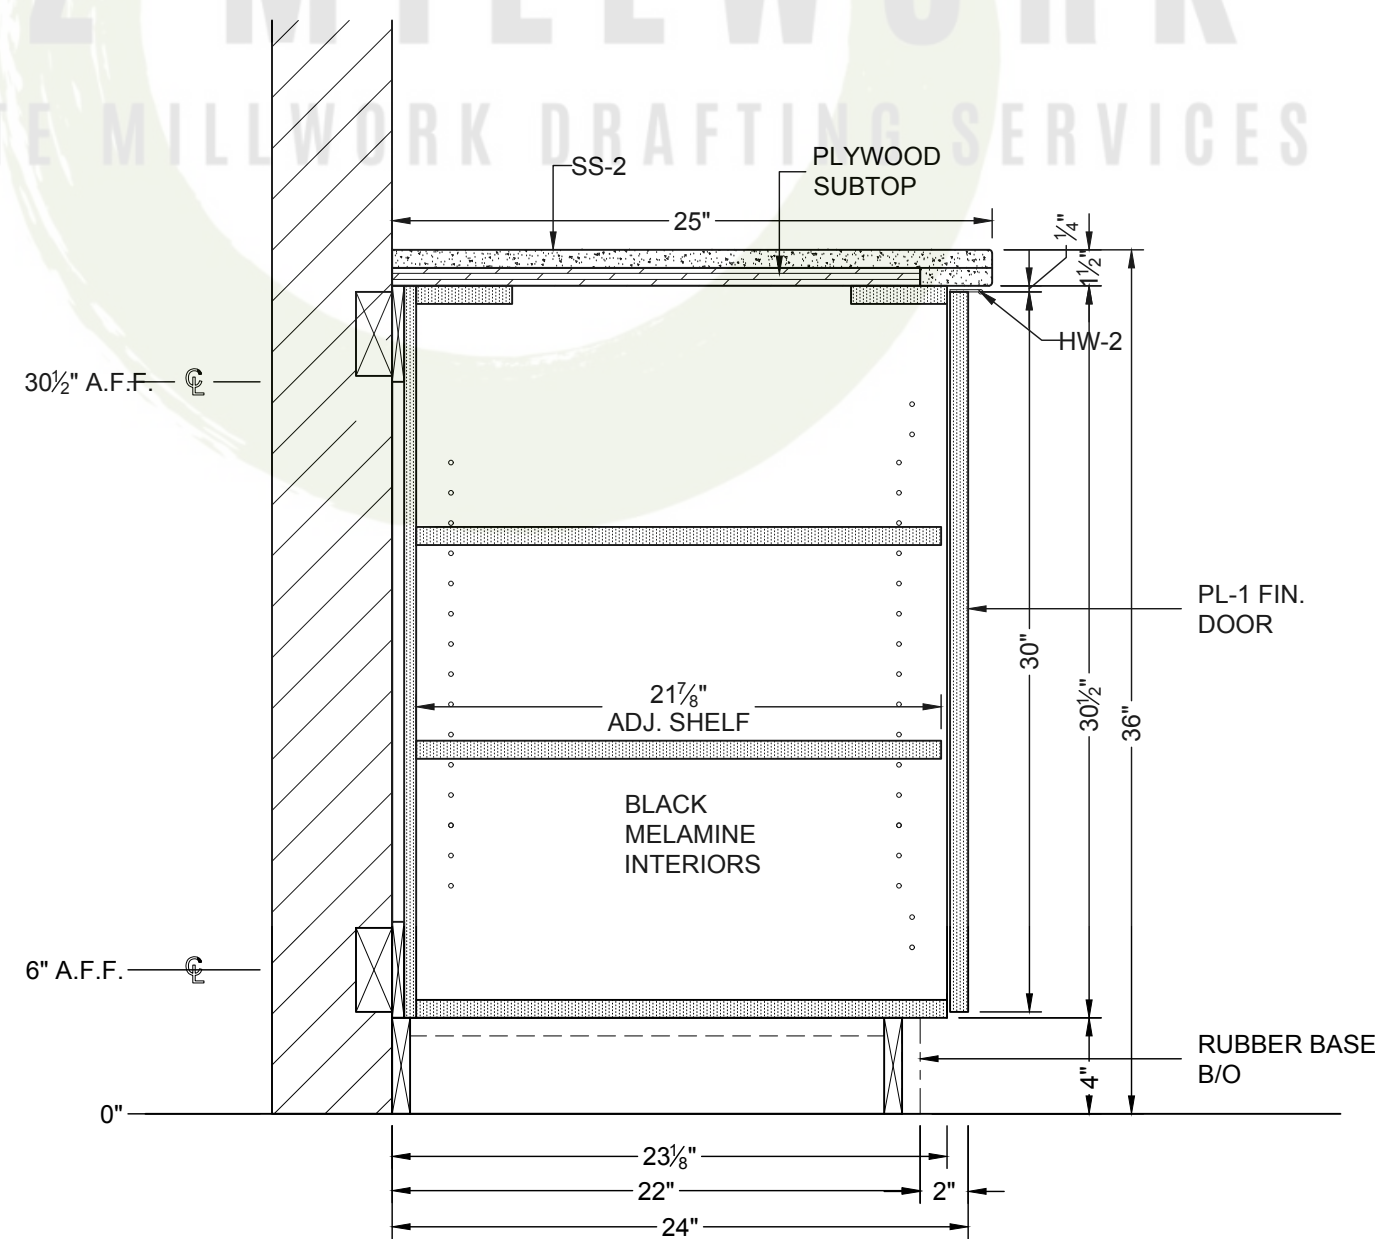

E SECTION
2.01 1-1/2" = 1'-0" RM 6041 CAFE

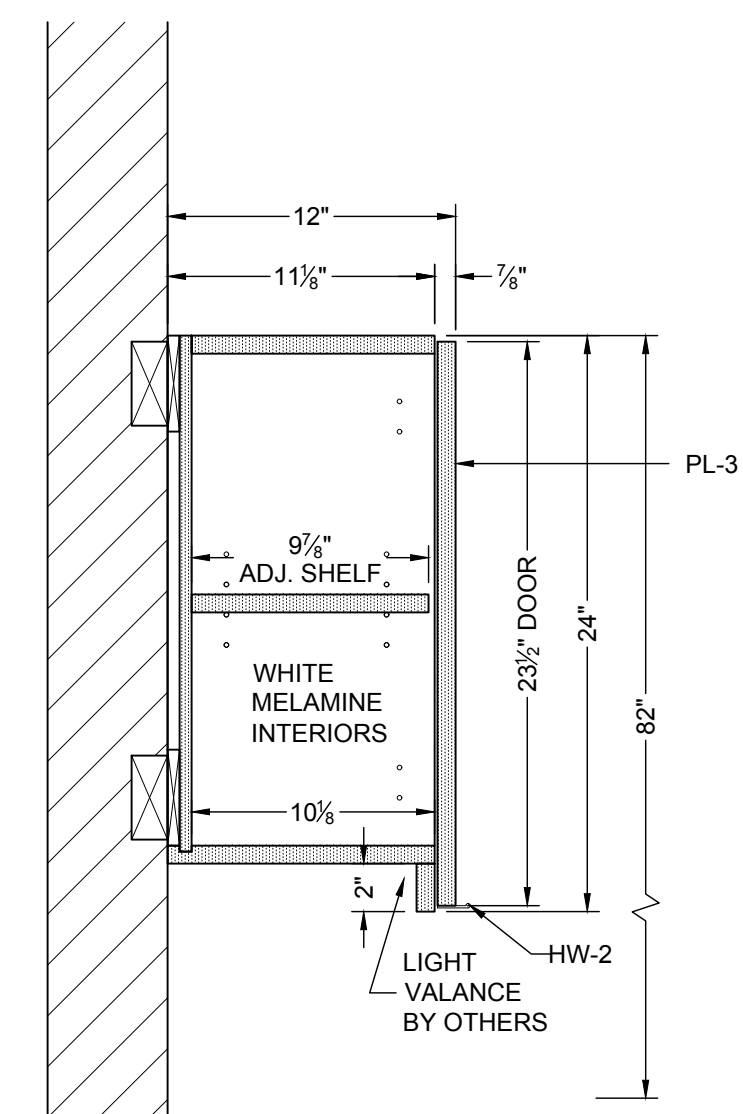


F SECTION
2.01 1-1/2" = 1'-0" RM 6041 CAFE

PROJECT:
DRAWING TITLE:


SCALE :

PAGE No:


2.01
7/12

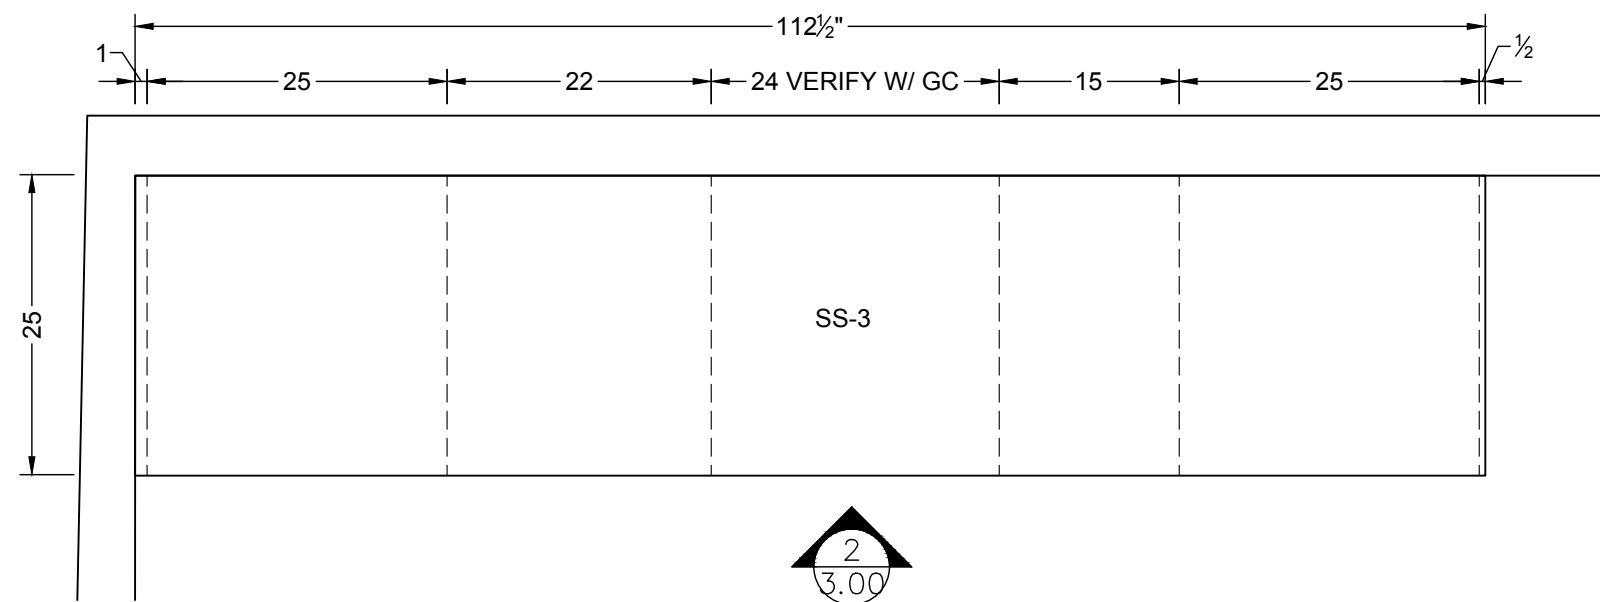


1 PLAN
3.00 3/4" = 1'-0" ARCH REF: 1/A20
RM 6008 MOTHERS ROOM

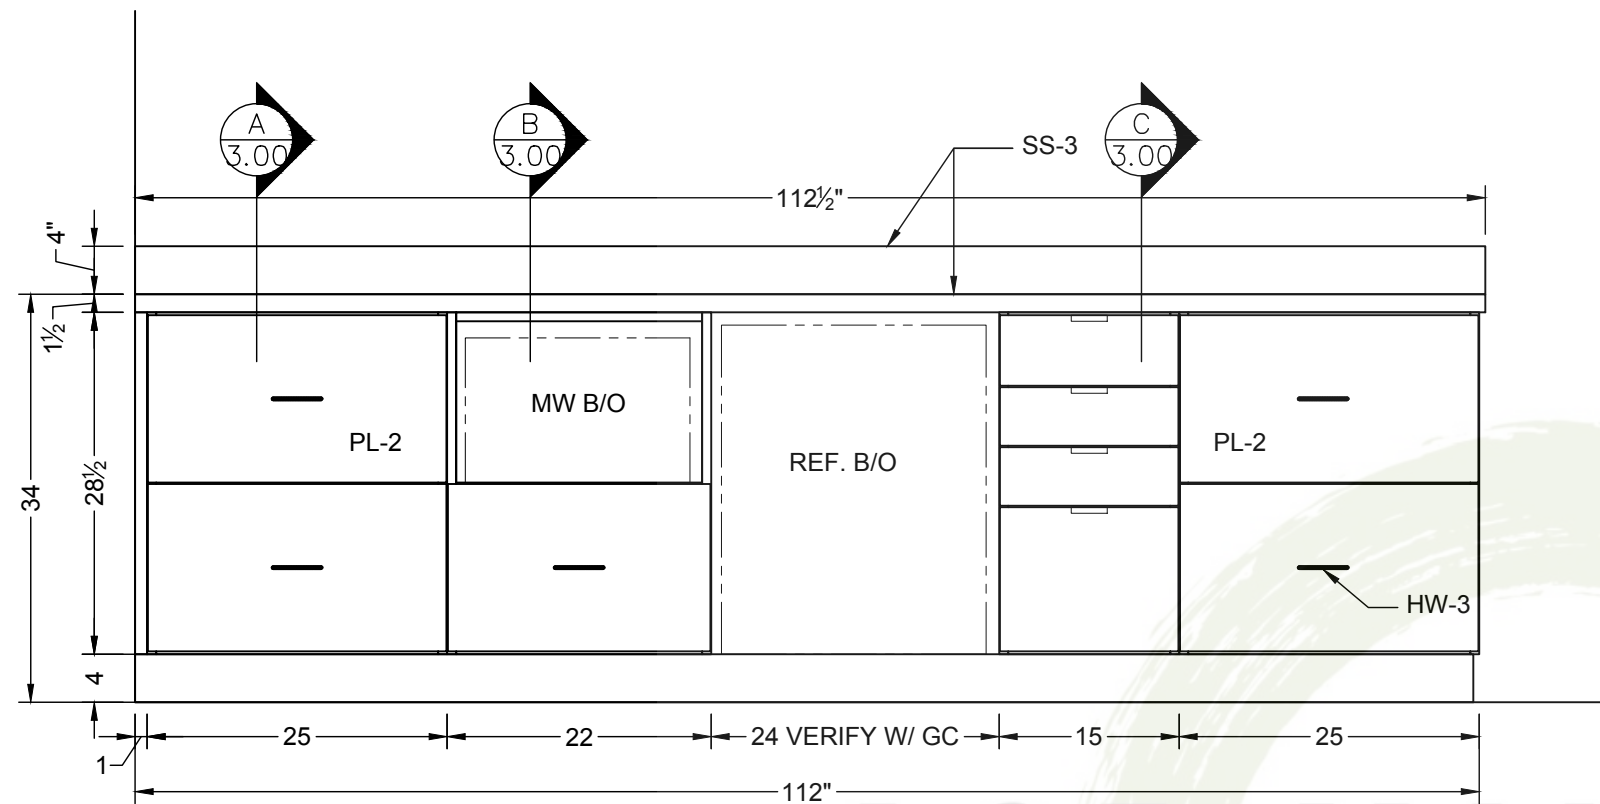


4 ELEVATION
3.00 3/4" = 1'-0" ARCH REF: 44/A62
RM 6008 MOTHERS ROOM

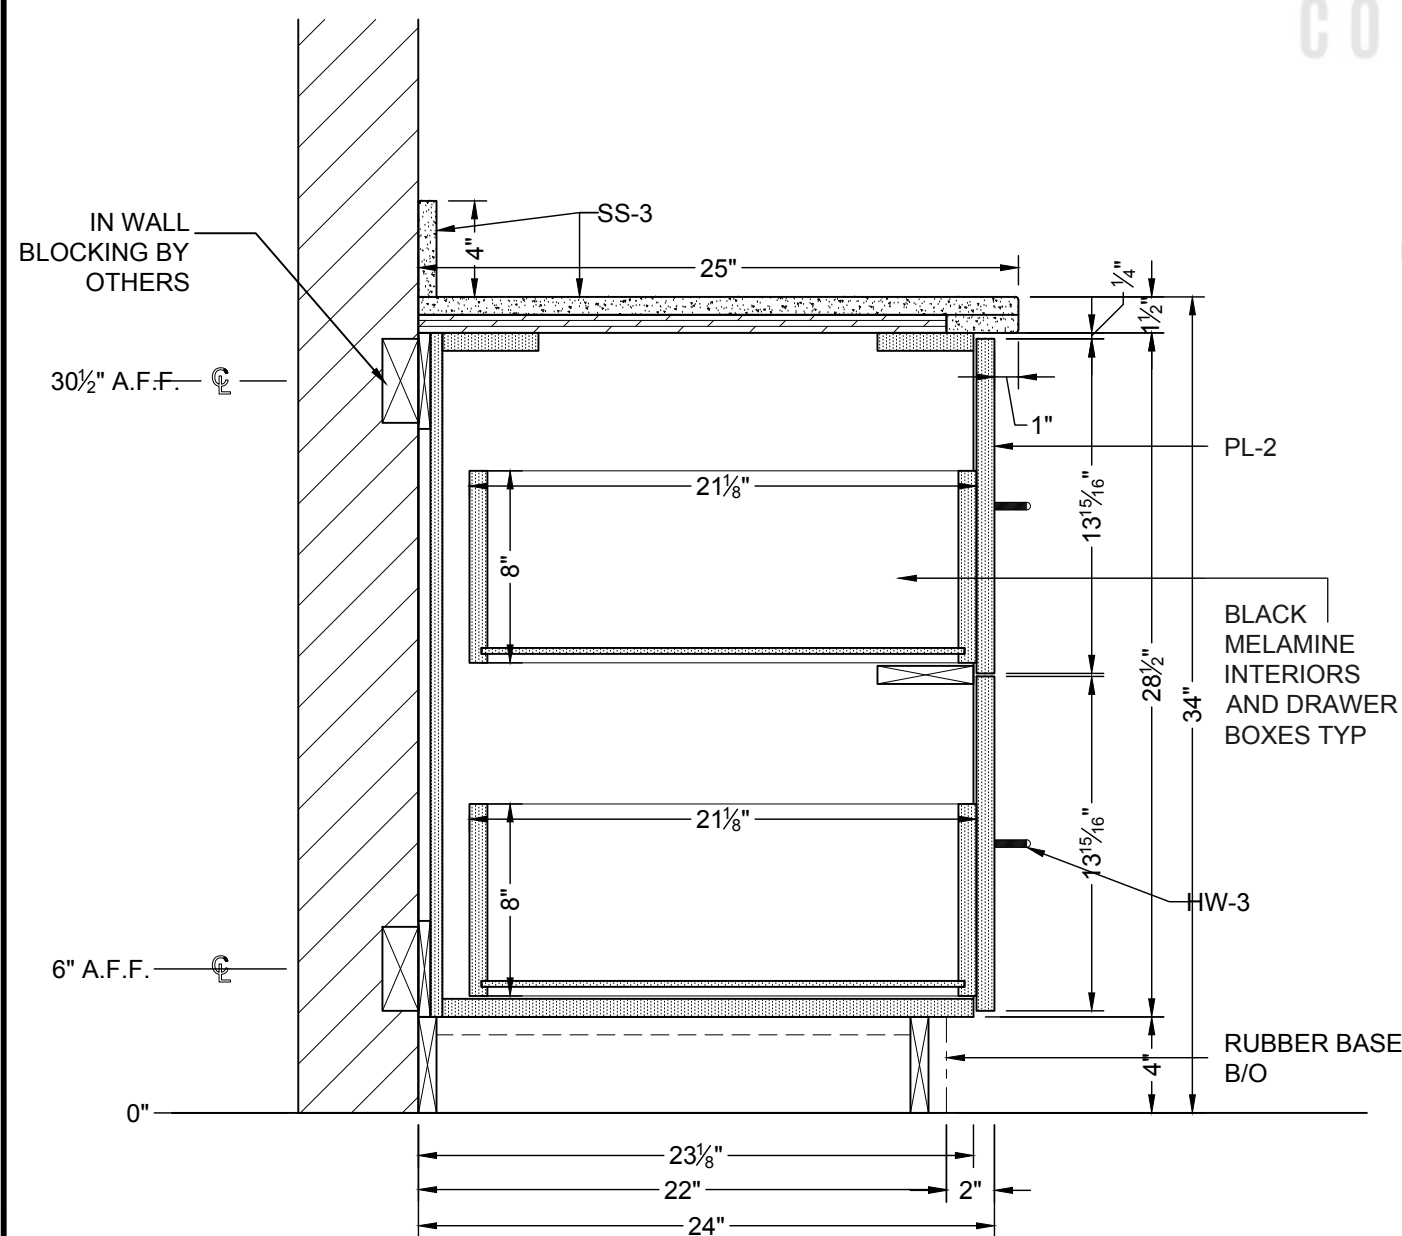

A SECTION
3.00 1-1/2" = 1'-0" RM 6008 MOTHERS ROOM

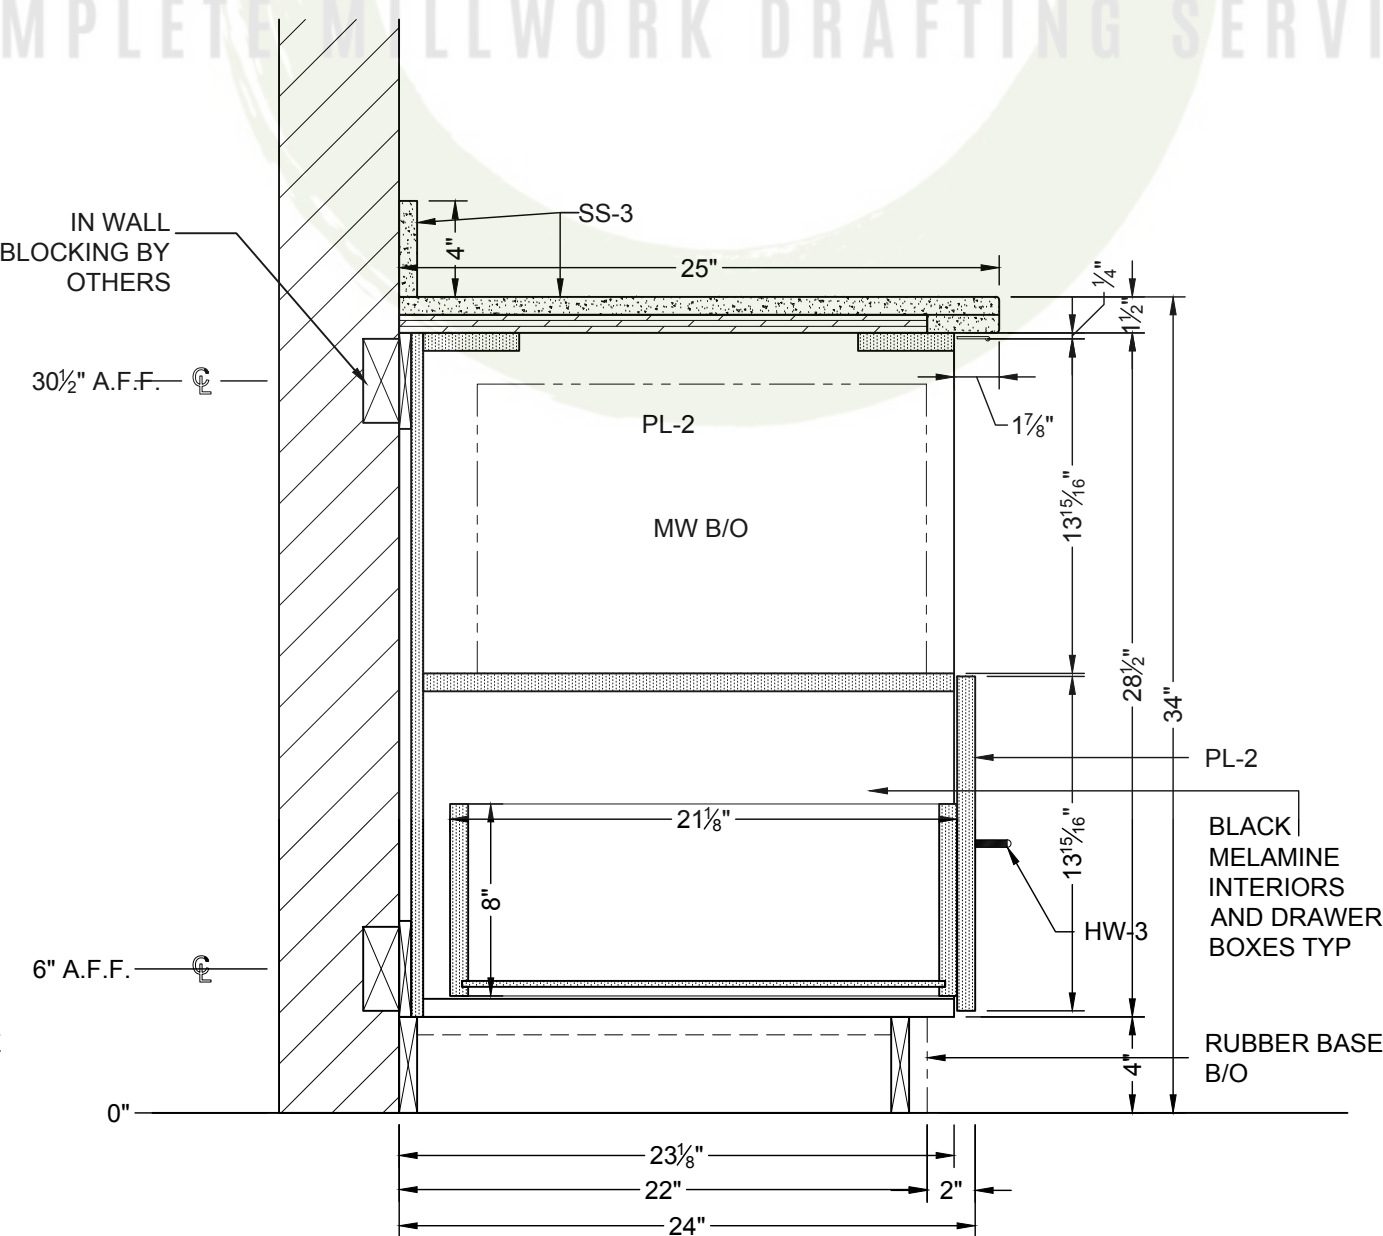

B SECTION
3.00 1-1/2" = 1'-0" RM 6008 MOTHERS ROOM

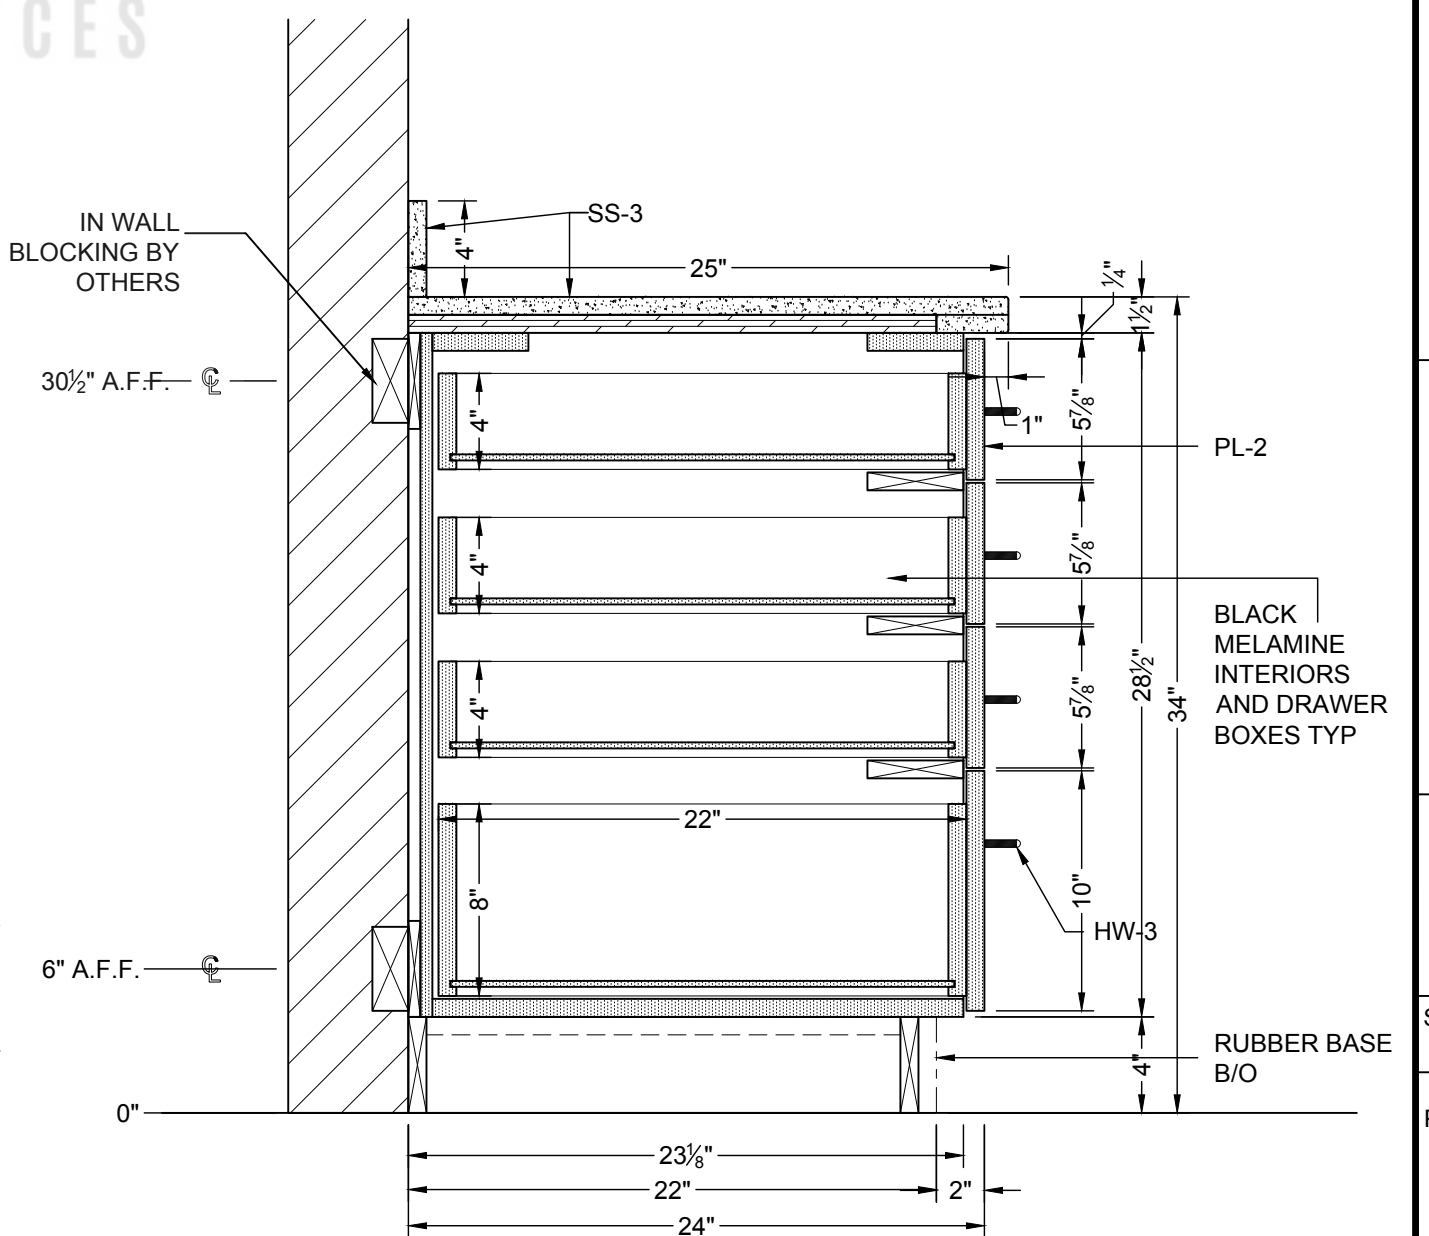

C SECTION
3.00 1-1/2" = 1'-0" RM 6008 MOTHERS ROOM

FINISHING SCHEDULE		HARDWARE SCHEDULE	
PL-1	PIONITE (BLUE)-SB027-GL (GLOSS)	HW-1	HINGES AS PER SCHEDULE
PL-2	NEVAMAR EASY ELEGANCE-VA5002-T (TEXTURE)	HW-2	KNOBS - TK501BLK FLAT BLACK, 3"
PL-3	NEVAMAR (WHITE)-S7024-T (TEXTURE)	HW-3	PULLS - SH3229-128-BLK-5, 5"
SS-2	CAMBRIA - COLOR: BLACK POOL MATTE		
SS-3	WILSONART QUARTZ - COLOR: RIO UPANO, Q3008		
WD-2	WOOD VANITY TOP AND SELF EDGE- STAIN TO MATCH: WILSONART HD LAMINATE RUSKIN OAK 17001K-57		

PROJECT:


DRAWING TITLE:

SCALE :


PAGE No:

3.00
8/12


FINISHING SCHEDULE		HARDWARE SCHEDULE	
PL-1	PIONITE (BLUE)-SB027-GL (GLOSS)	HW-1	HINGES AS PER SCHEDULE
PL-2	NEVAMAR EASY ELEGANCE-VA5002-T (TEXTURE)	HW-2	KNOBS - TK501BLK FLAT BLACK, 3"
PL-3	NEVAMAR (WHITE)-S7024-T (TEXTURE)	HW-3	PULLS - SH3229-128-BLK-5, 5"
SS-2	CAMBRIA - COLOR: BLACK POOL MATTE		
SS-3	WILSONART QUARTZ - COLOR: RIO UPANO, Q3008		
WD-2	WOOD VANITY TOP AND SELF EDGE- STAIN TO MATCH: WILSONART HD LAMINATE RUSKIN OAK 17001K-57		

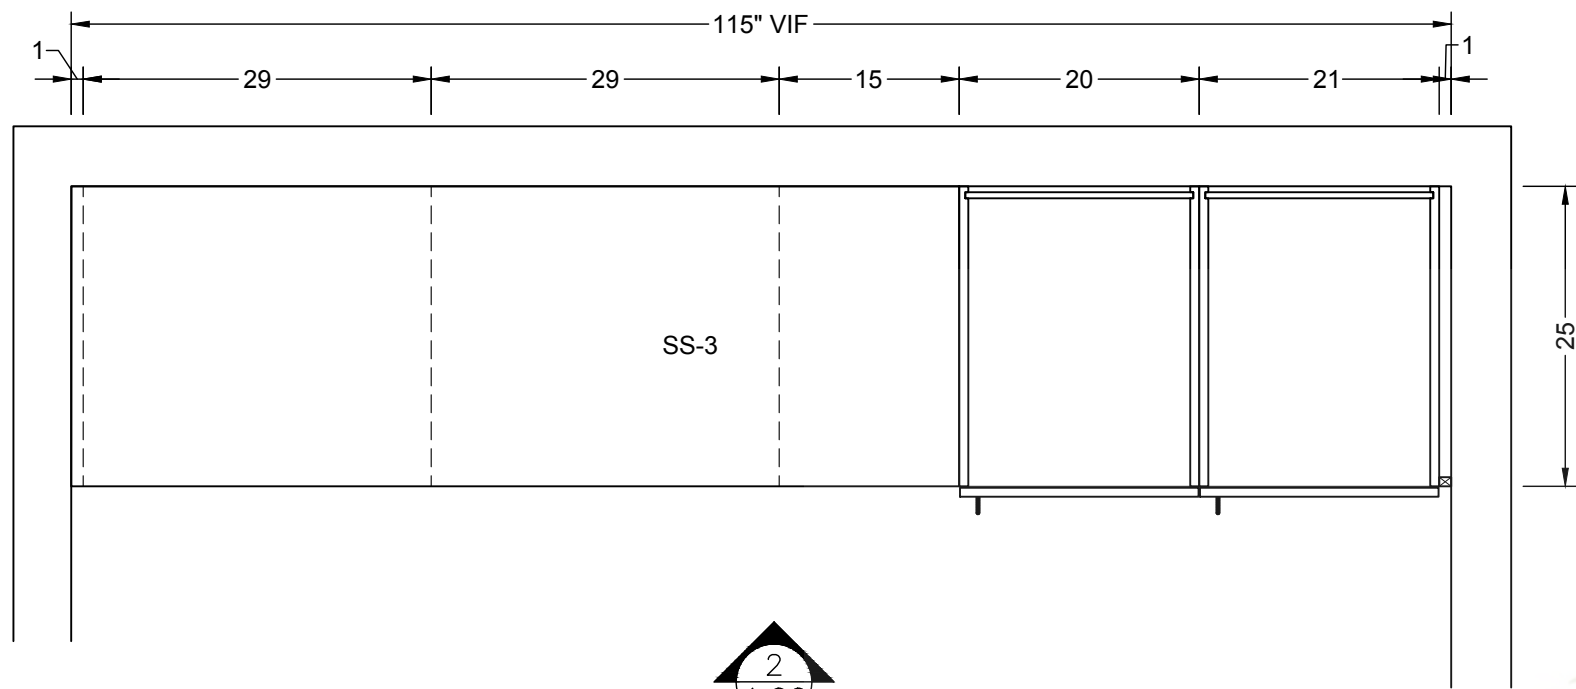


1 PLAN ARCH REF: 1/A20
4.00 3/4" = 1'-0" COFFEE BAR REFRESH

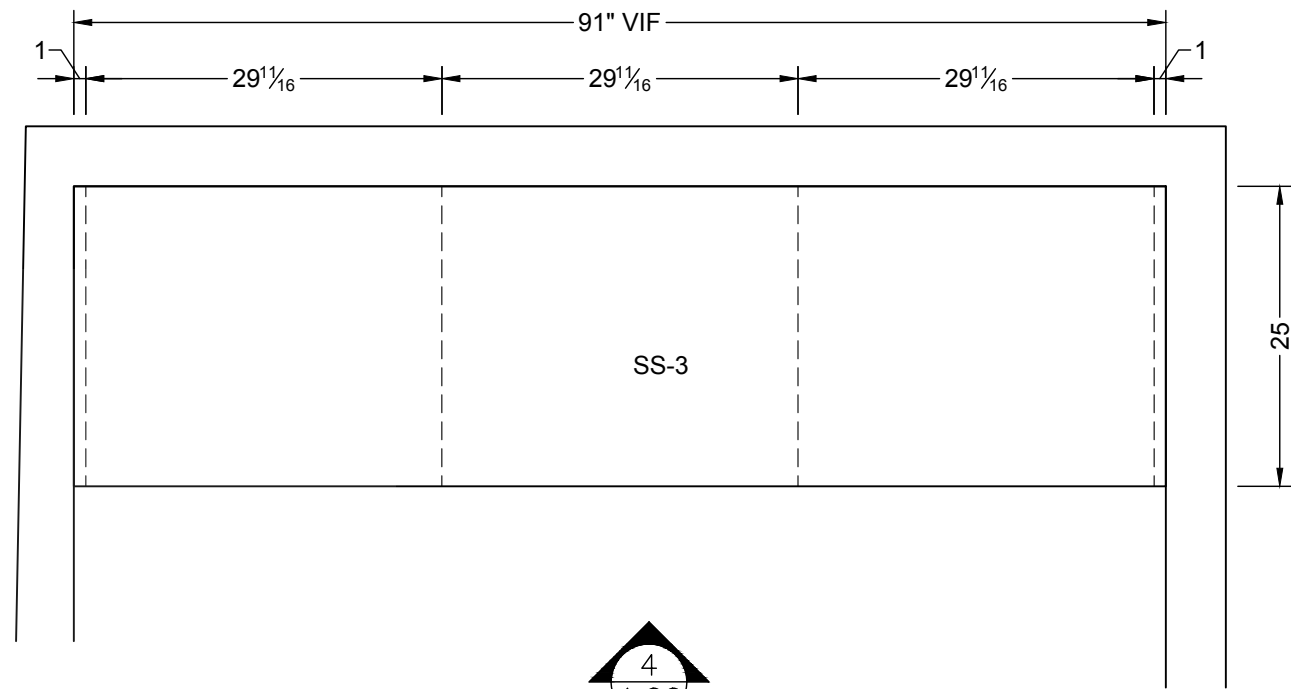

3 PLAN ARCH REF: 1/A20
4.00 3/4" = 1'-0" COFFEE BAR REFRESH

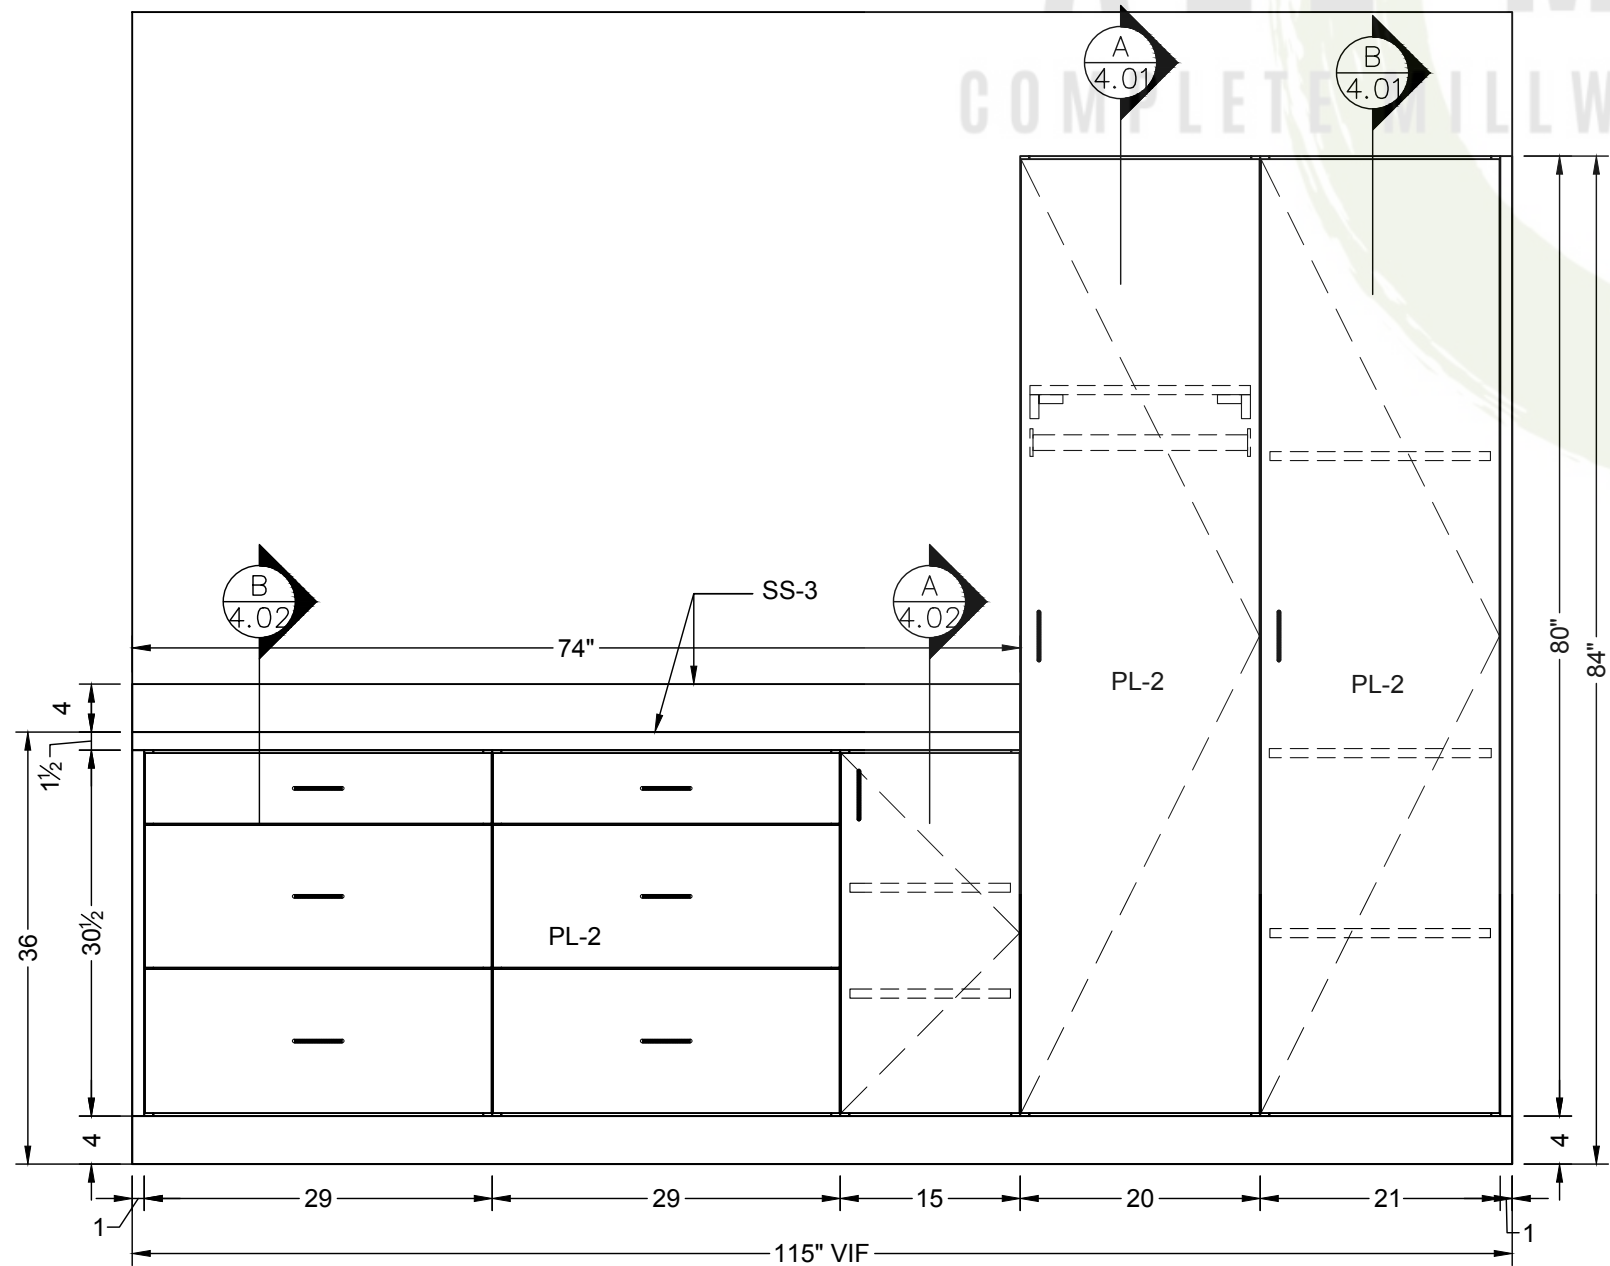


2 ELEVATION ARCH REF: 41/A62
4.00 3/4" = 1'-0" COFFEE BAR REFRESH

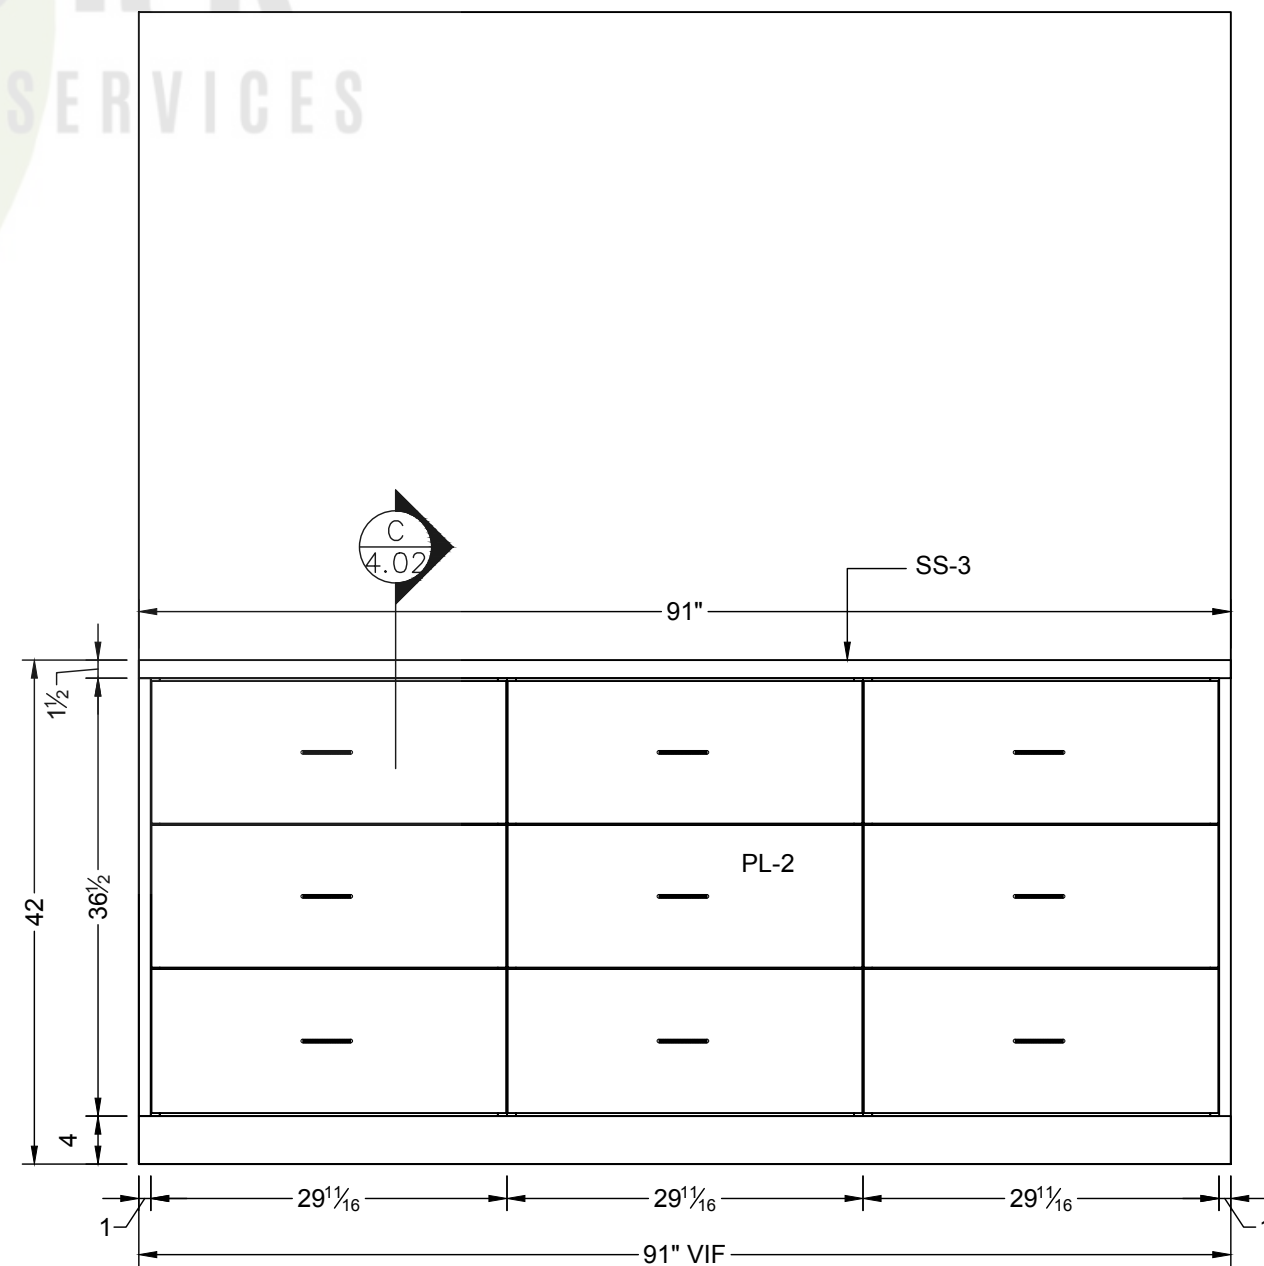


4 ELEVATION ARCH REF: 42/A62
4.00 3/4" = 1'-0" COFFEE BAR REFRESH

FINISHING SCHEDULE		HARDWARE SCHEDULE	
PL-1	PIONITE (BLUE)-SB027-GL (GLOSS)	HW-1	HINGES AS PER SCHEDULE
PL-2	NEVAMAR EASY ELEGANCE-VA5002-T (TEXTURE)	HW-2	KNOBS - TK501BLK FLAT BLACK, 3"
PL-3	NEVAMAR (WHITE)-S7024-T (TEXTURE)	HW-3	PULLS - SH3229-128-BLK-5, 5"
SS-2	CAMBRIA - COLOR: BLACK POOL MATTE		
SS-3	WILSONART QUARTZ - COLOR: RIO UPANO, Q3008		
WD-2	WOOD VANITY TOP AND SELF EDGE- STAIN TO MATCH: WILSONART HD LAMINATE RUSKIN OAK 17001K-57		

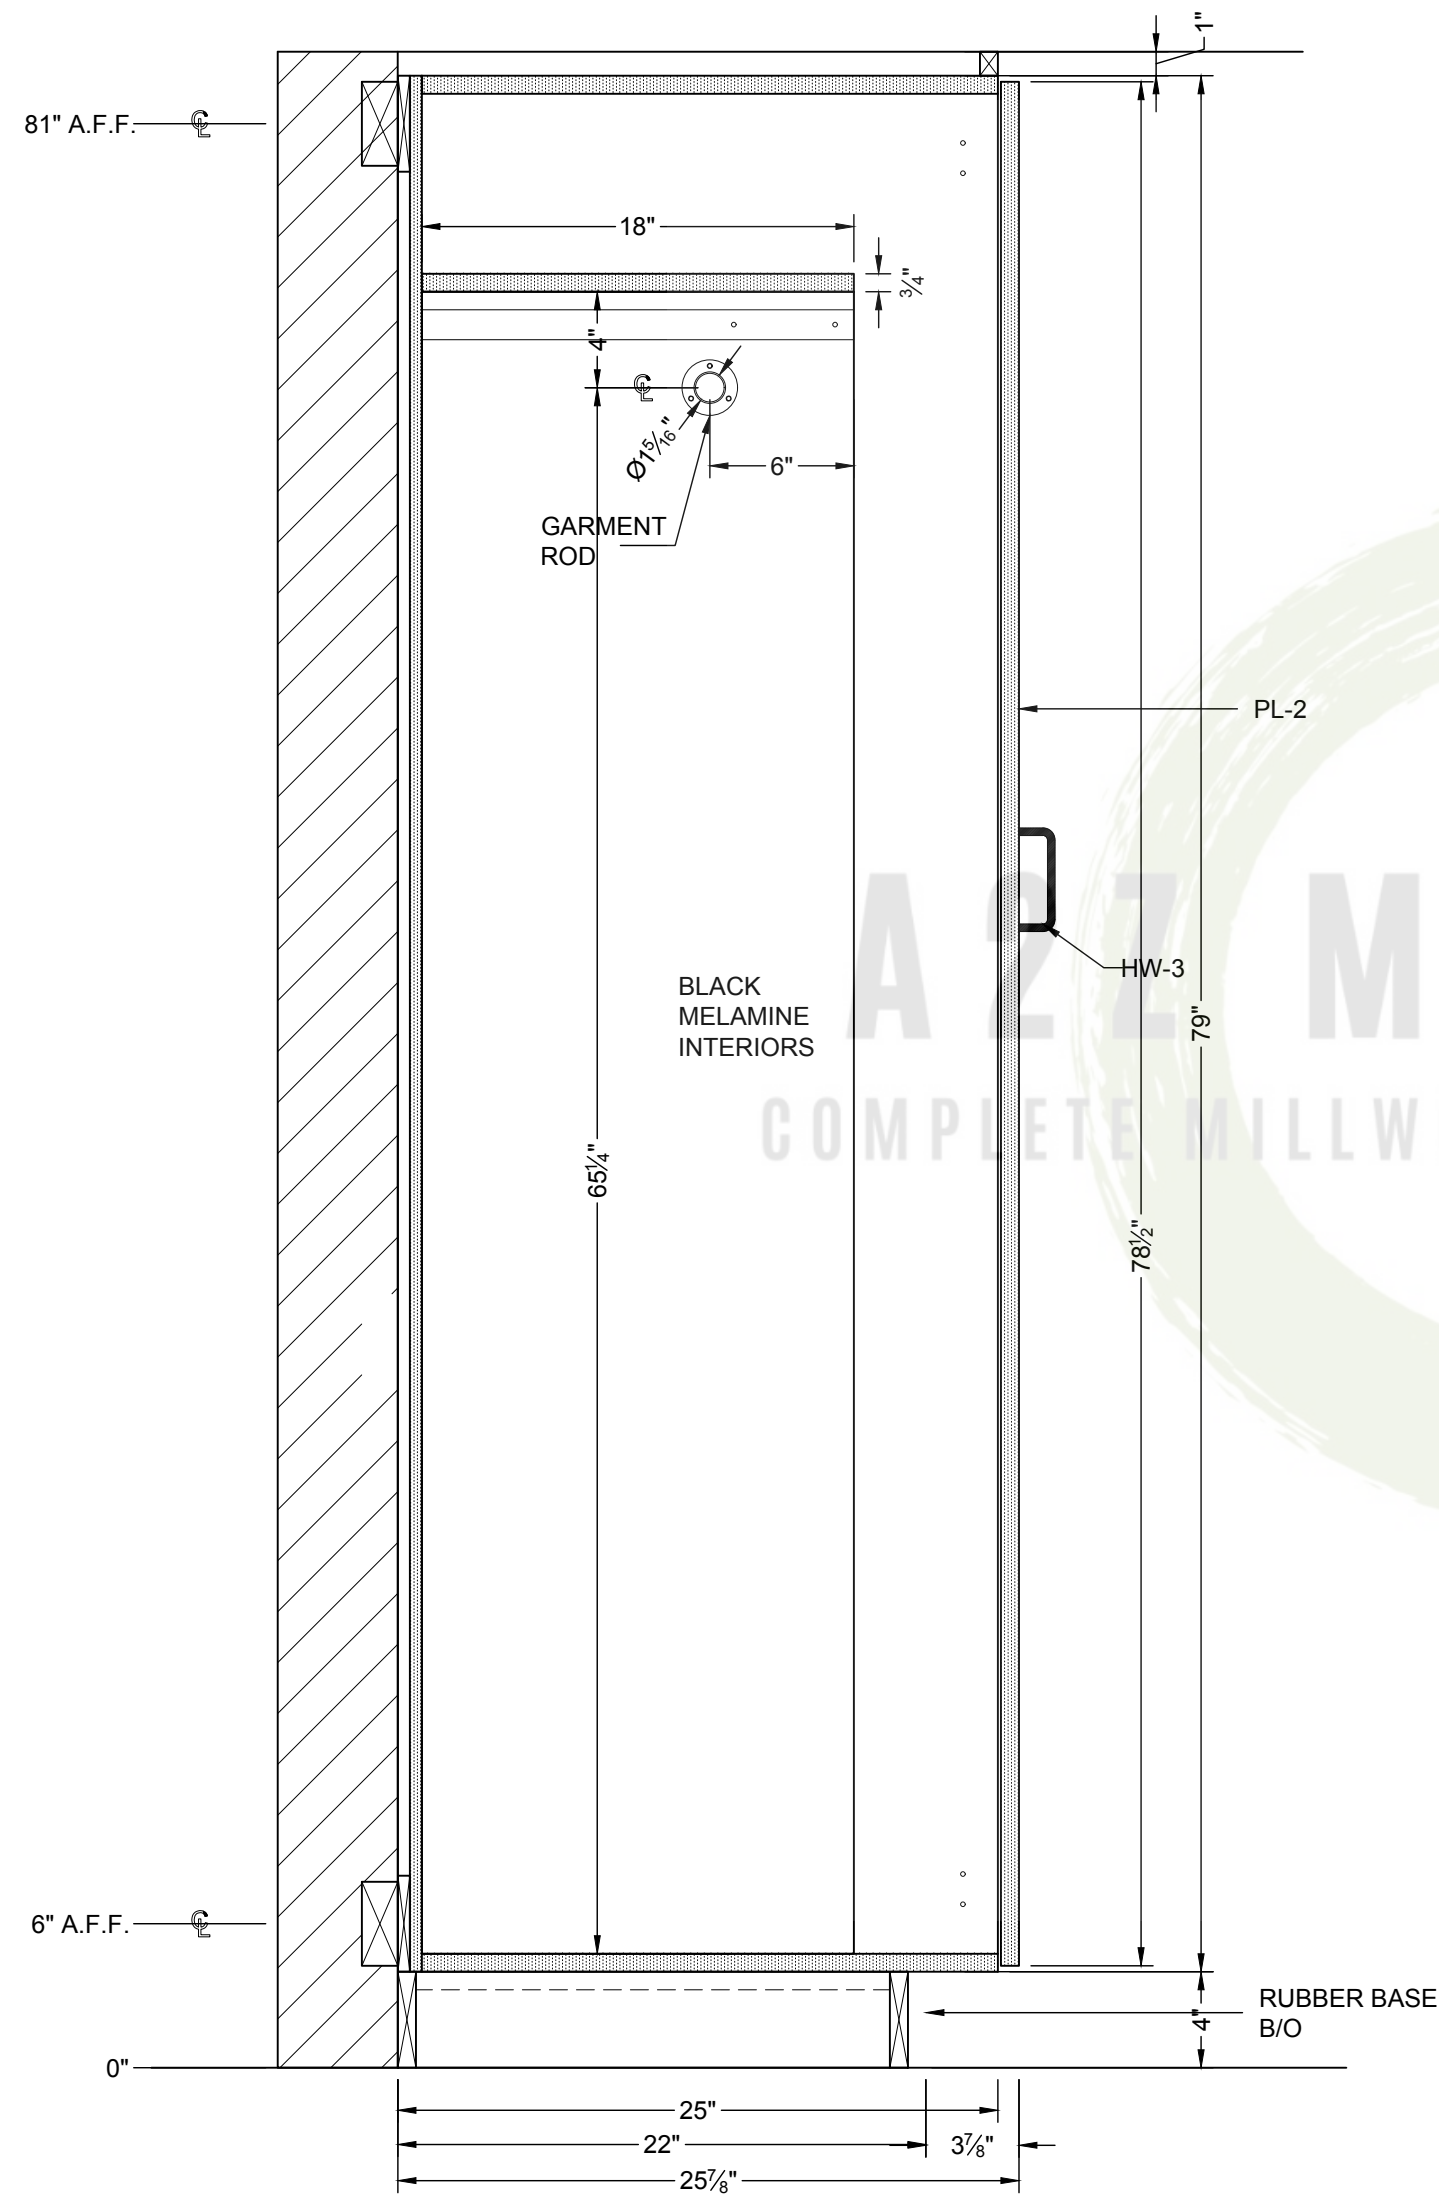

SECTION A
1-1/2" = 1'-0" COFFEE BAR REFRESH

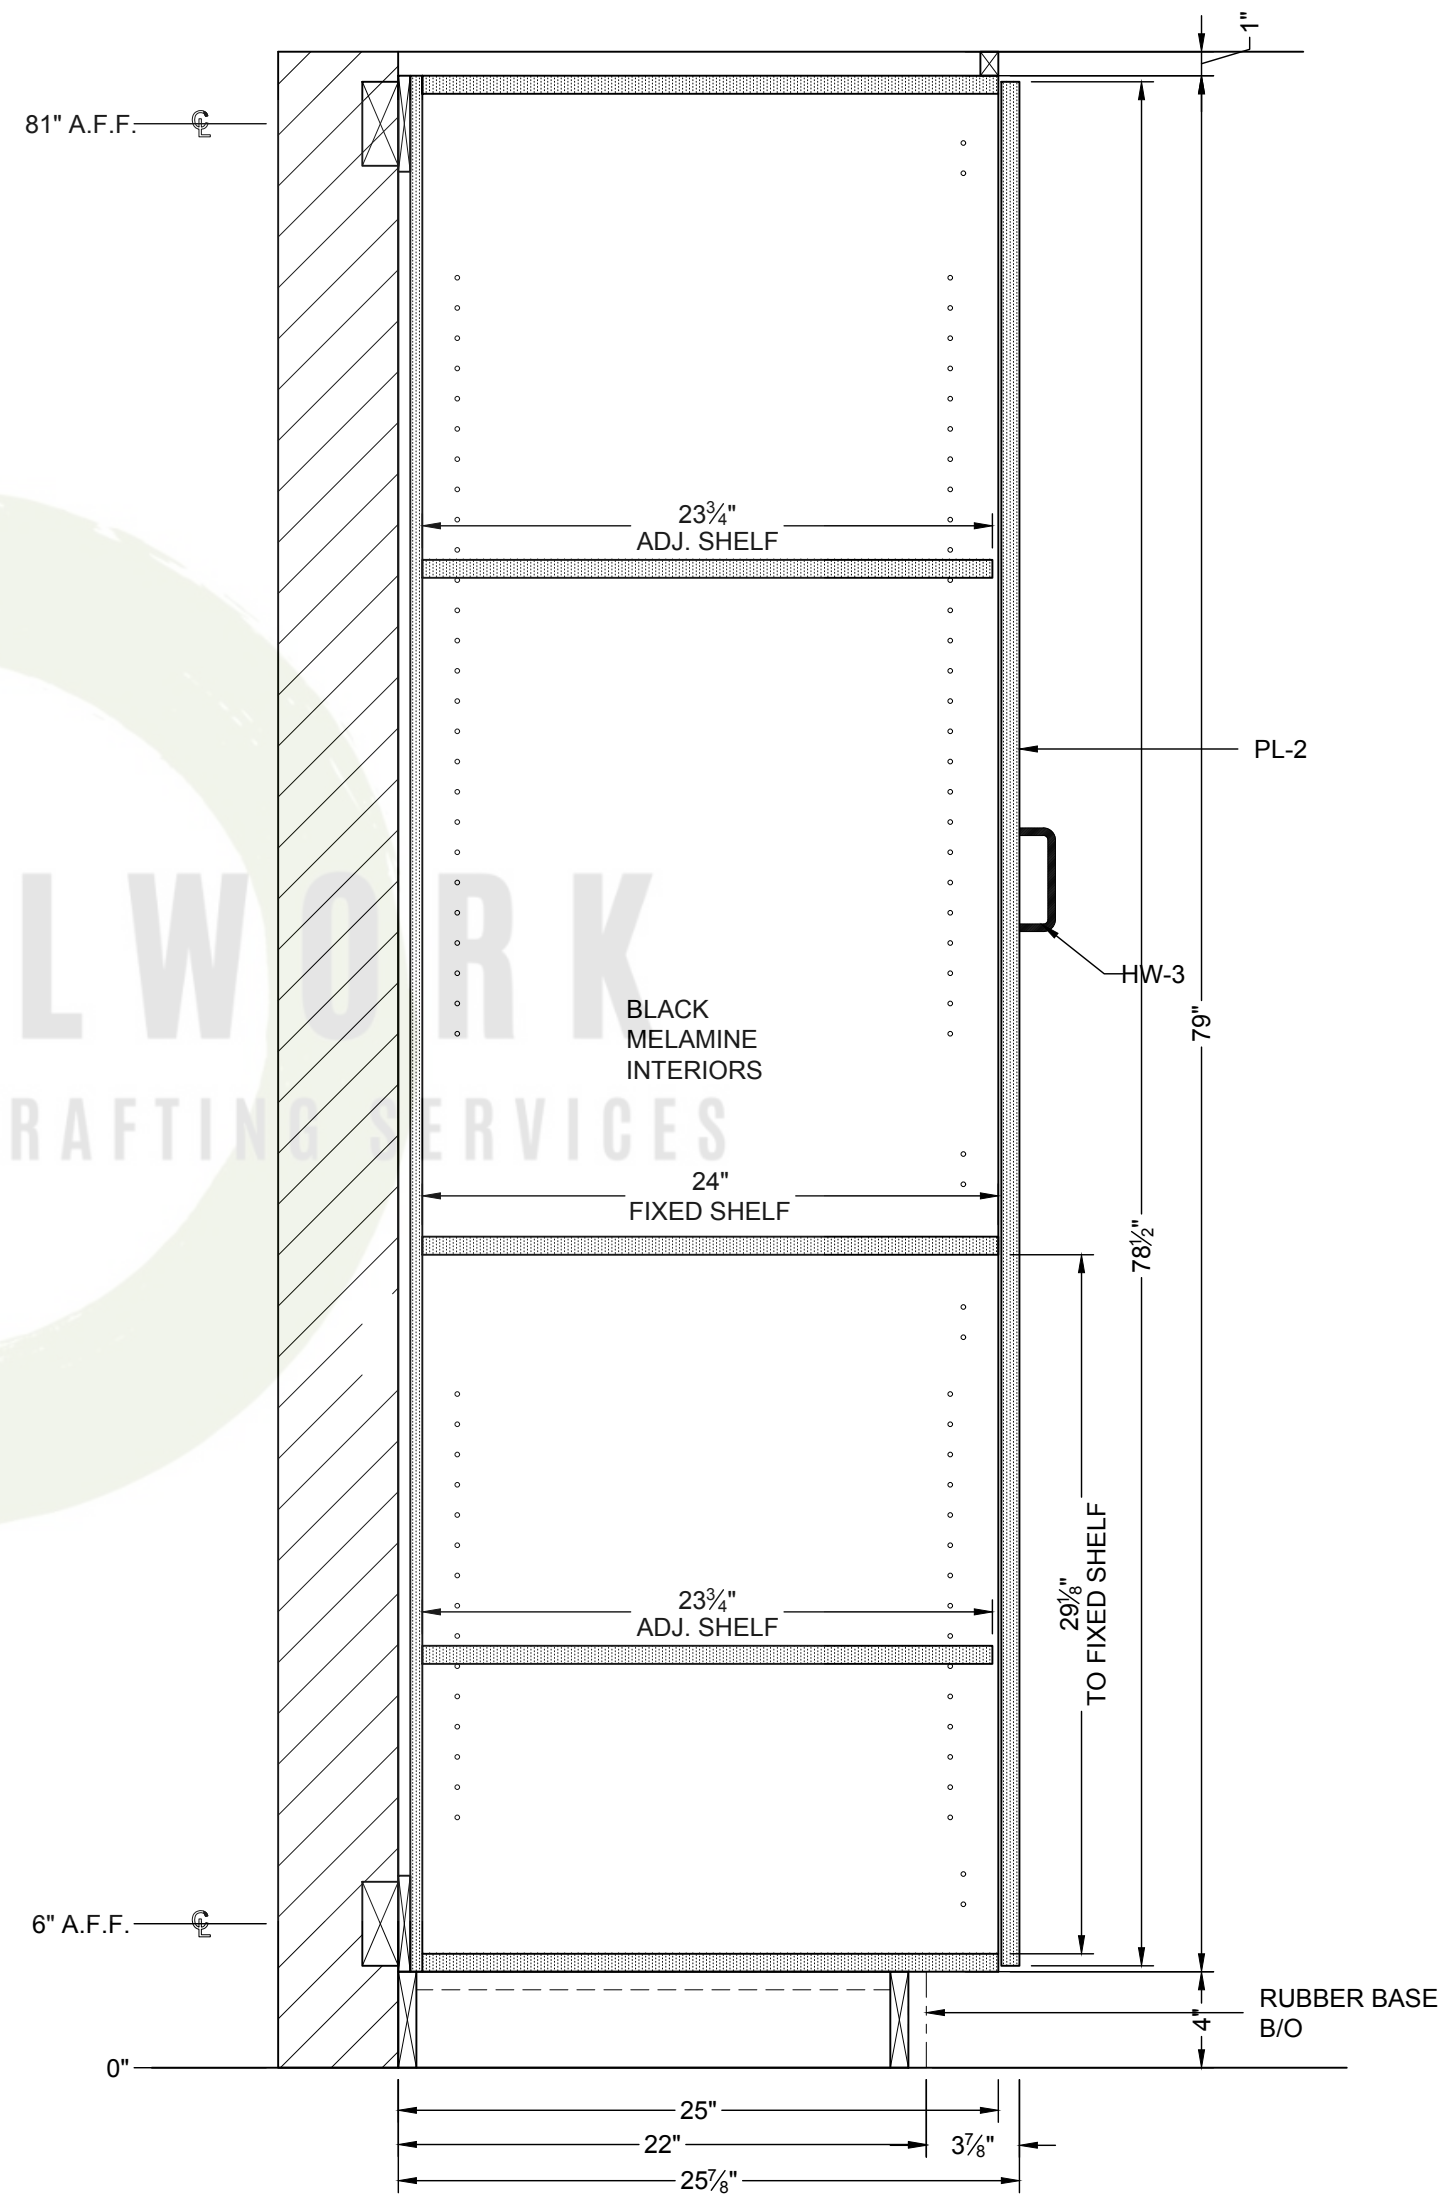

SECTION B
1-1/2" = 1'-0" COFFEE BAR REFRESH

PROJECT:


DRAWING TITLE:

SCALE :


PAGE No:

4.01
10/12


FINISHING SCHEDULE		HARDWARE SCHEDULE	
PL-1	PIONITE (BLUE)-SB027-GL (GLOSS)	HW-1	HINGES AS PER SCHEDULE
PL-2	NEVAMAR EASY ELEGANCE-VA5002-T (TEXTURE)	HW-2	KNOBS - TK501BLK FLAT BLACK, 3"
PL-3	NEVAMAR (WHITE)-S7024-T (TEXTURE)	HW-3	PULLS - SH3229-128-BLK-5, 5"
SS-2	CAMBRIA - COLOR: BLACK POOL MATTE		
SS-3	WILSONART QUARTZ - COLOR: RIO UPANO, Q3008		
WD-2	WOOD VANITY TOP AND SELF EDGE- STAIN TO MATCH: WILSONART HD LAMINATE RUSKIN OAK 17001K-57		

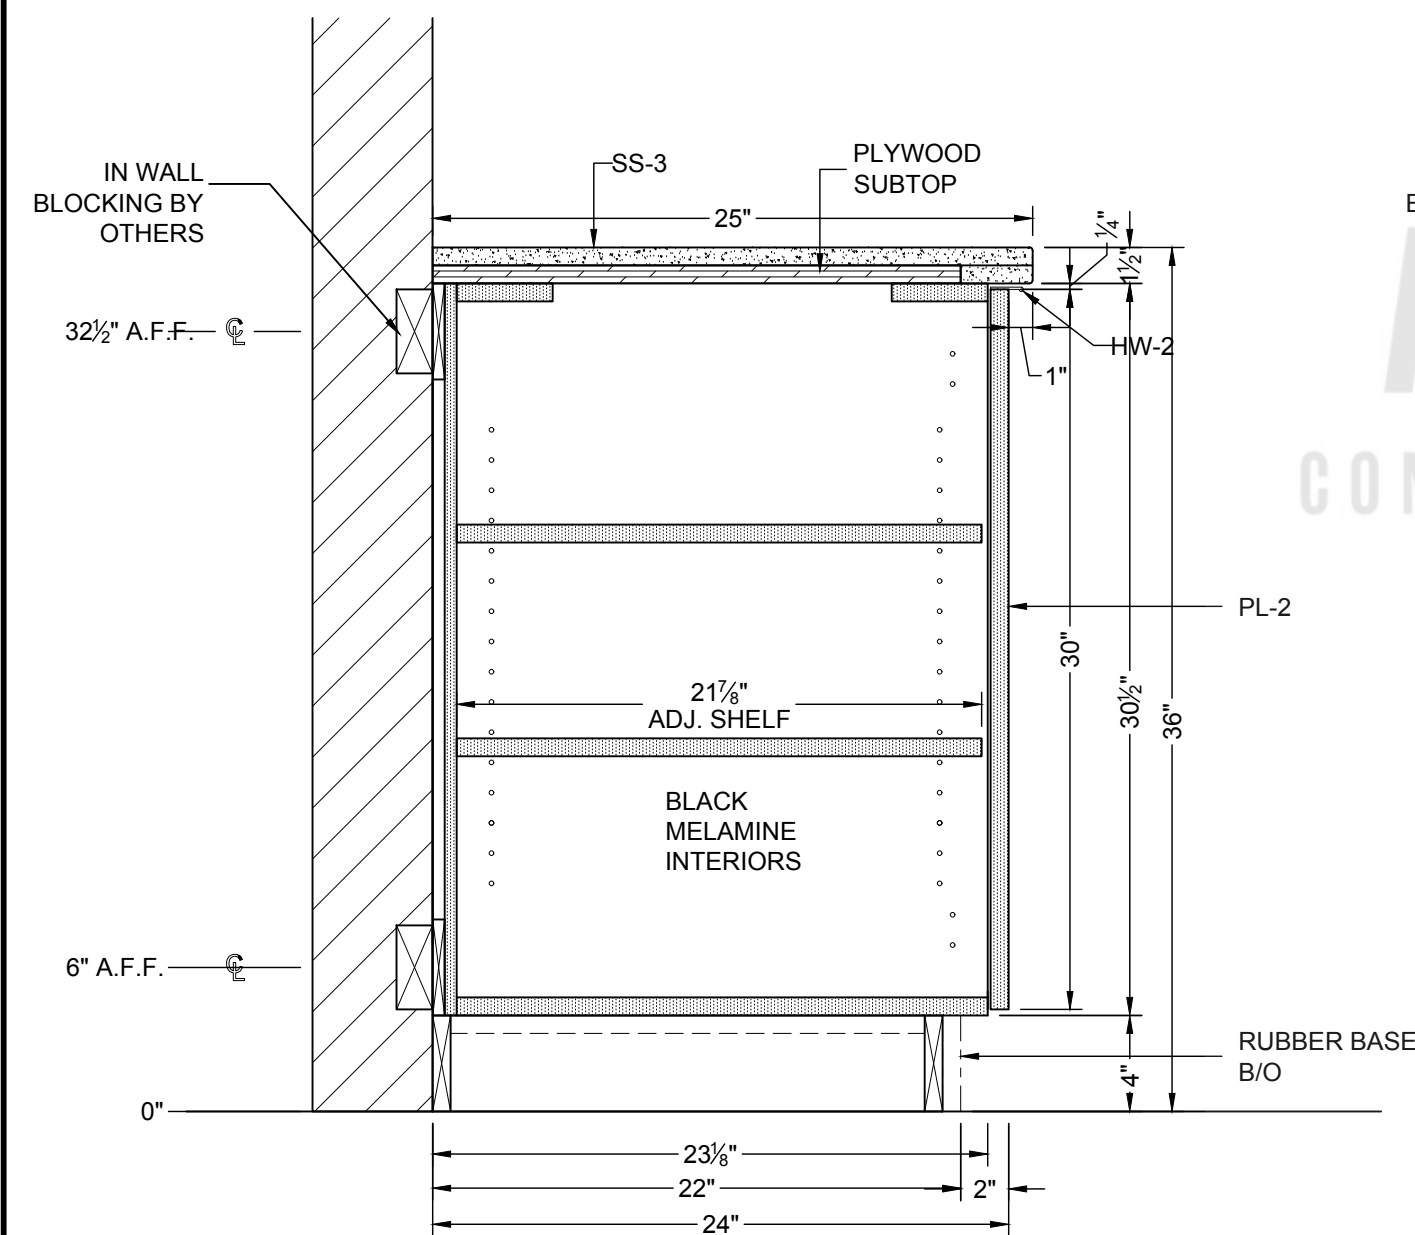

A SECTION
4.02 1'-1/2" = 1'-0" COFFEE BAR REFRESH

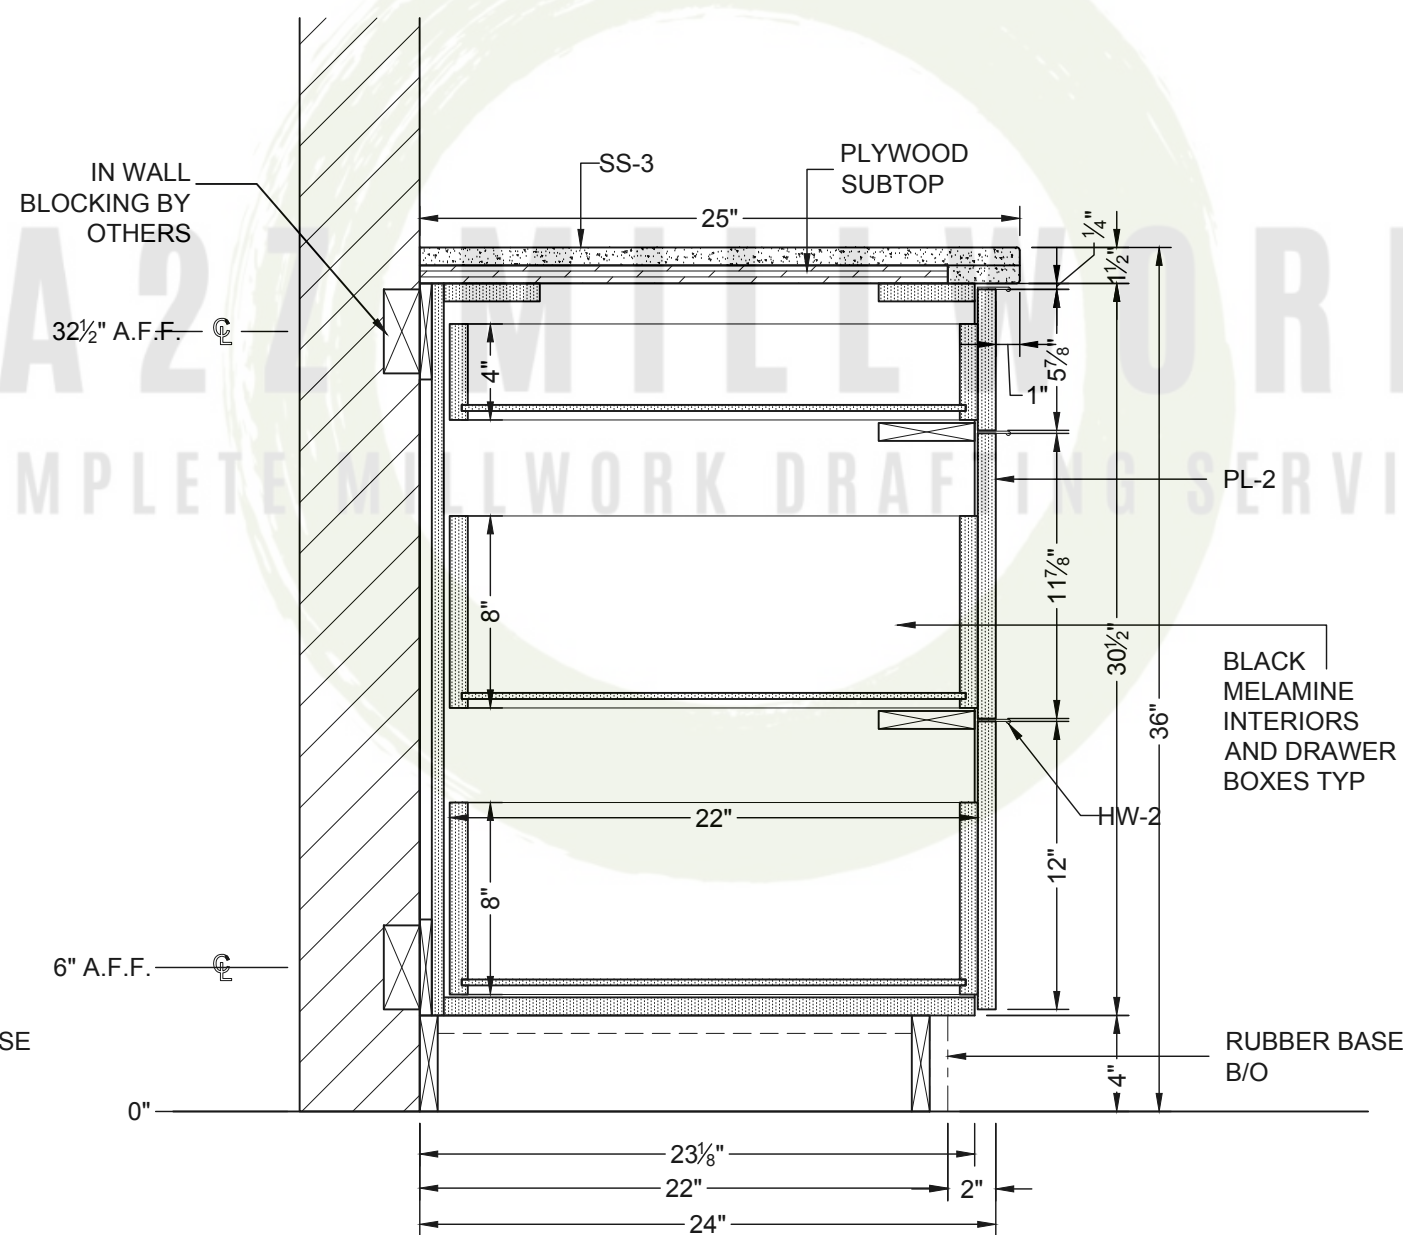

B SECTION
4.02 1'-1/2" = 1'-0" COFFEE BAR REFRESH

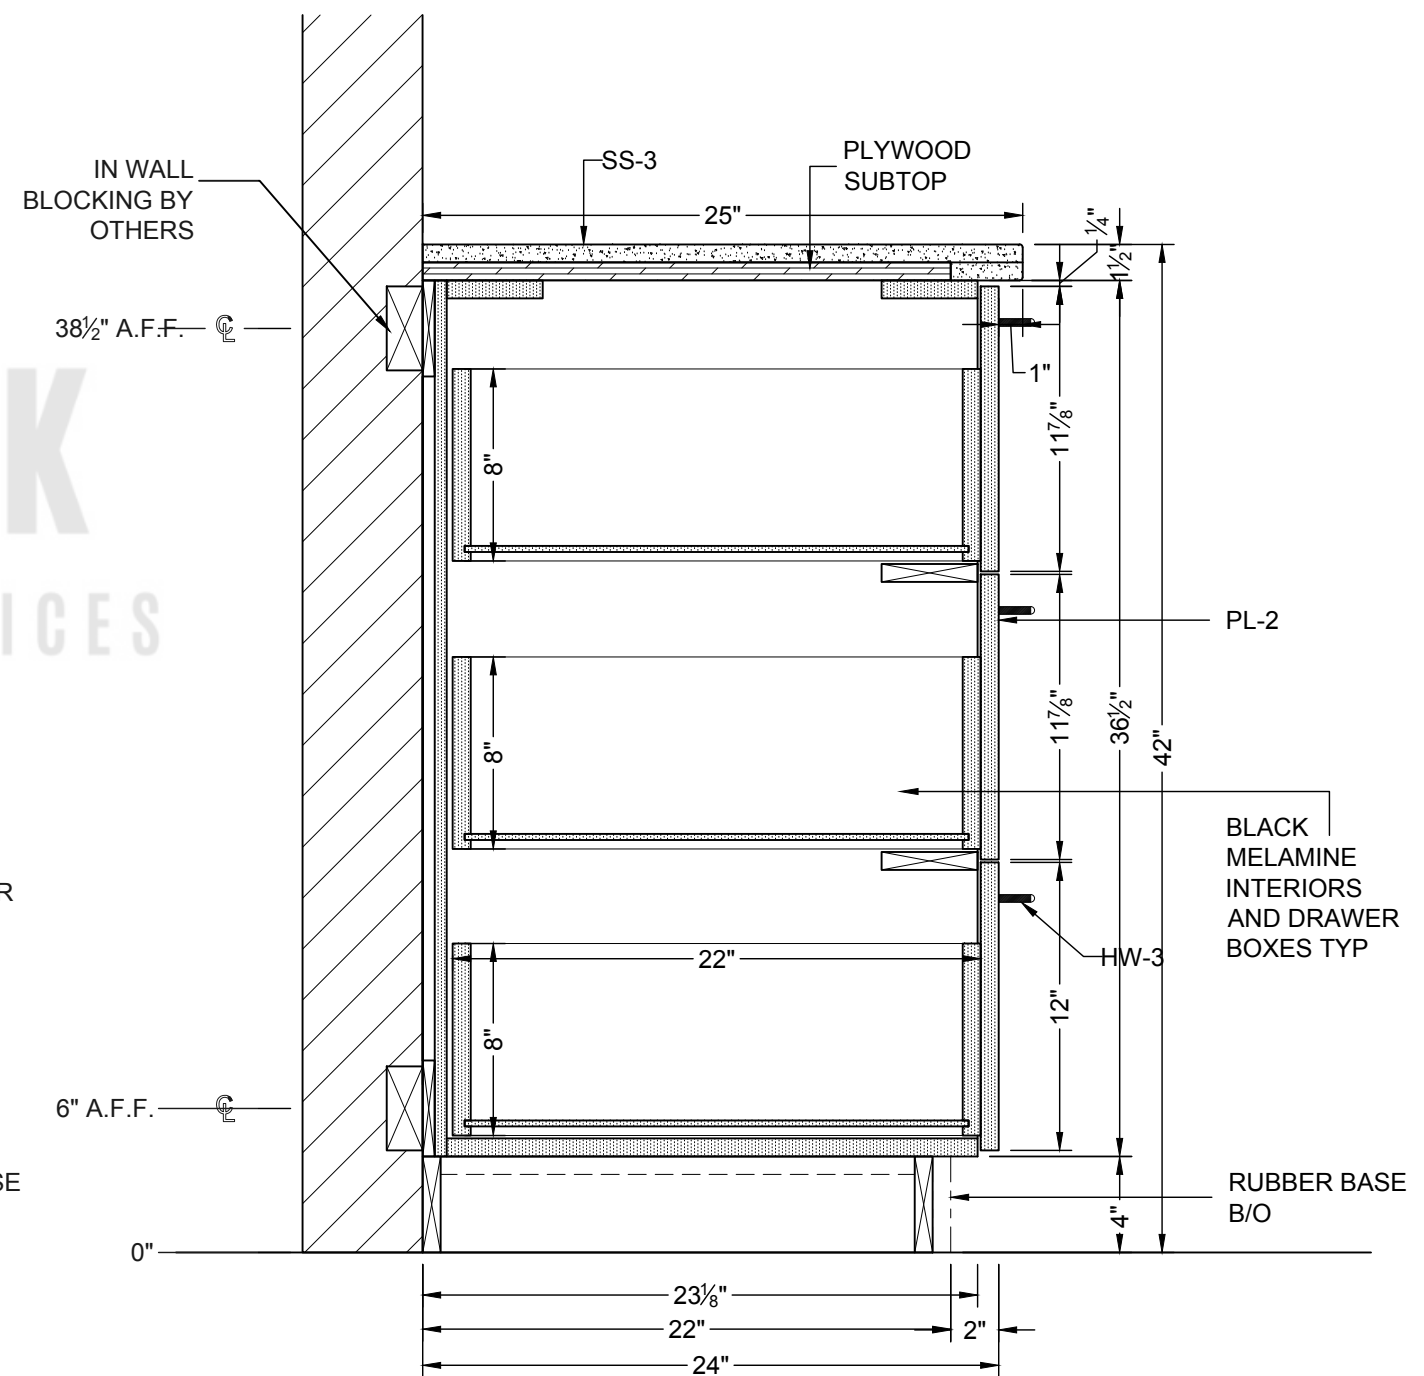

C SECTION
4.02 1'-1/2" = 1'-0" COFFEE BAR REFRESH

PROJECT:


DRAWING TITLE:

SCALE :



PAGE No:

4.02
11/12

FINISHING SCHEDULE		HARDWARE SCHEDULE	
PL-1	PIONITE (BLUE)-SB027-GL (GLOSS)	HW-1	HINGES AS PER SCHEDULE
PL-2	NEVAMAR EASY ELEGANCE-VA5002-T (TEXTURE)	HW-2	KNOBS - TK501BLK FLAT BLACK, 3"
PL-3	NEVAMAR (WHITE)-S7024-T (TEXTURE)	HW-3	PULLS - SH3229-128-BLK-5, 5"
SS-2	CAMBRIA - COLOR: BLACK POOL MATTE		
SS-3	WILSONART QUARTZ - COLOR: RIO UPANO, Q3008		
WD-2	WOOD VANITY TOP AND SELF EDGE- STAIN TO MATCH: WILSONART HD LAMINATE RUSKIN OAK 17001K-57		

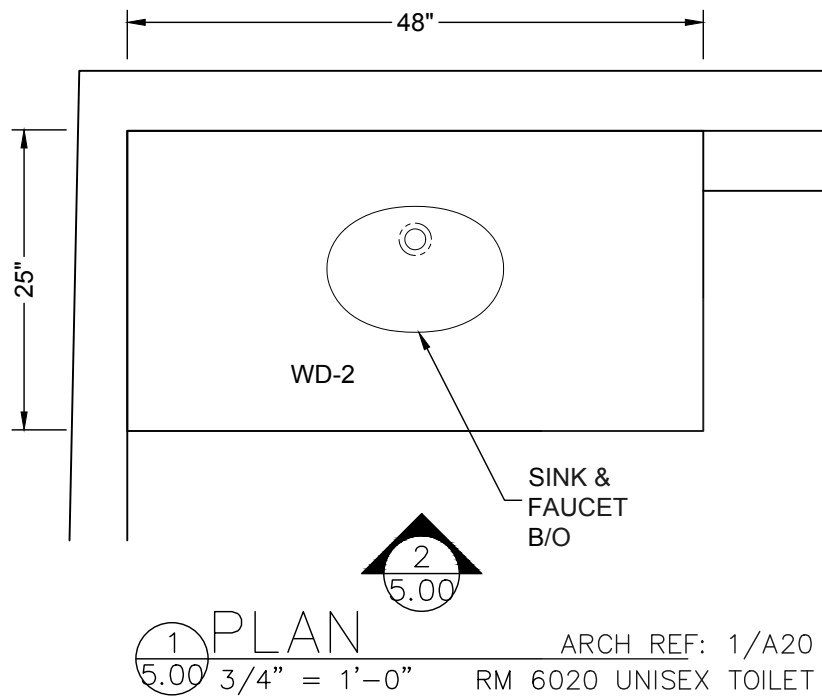

NOTE:
SEAL WOOD TOP TO PROTECT FROM WATER

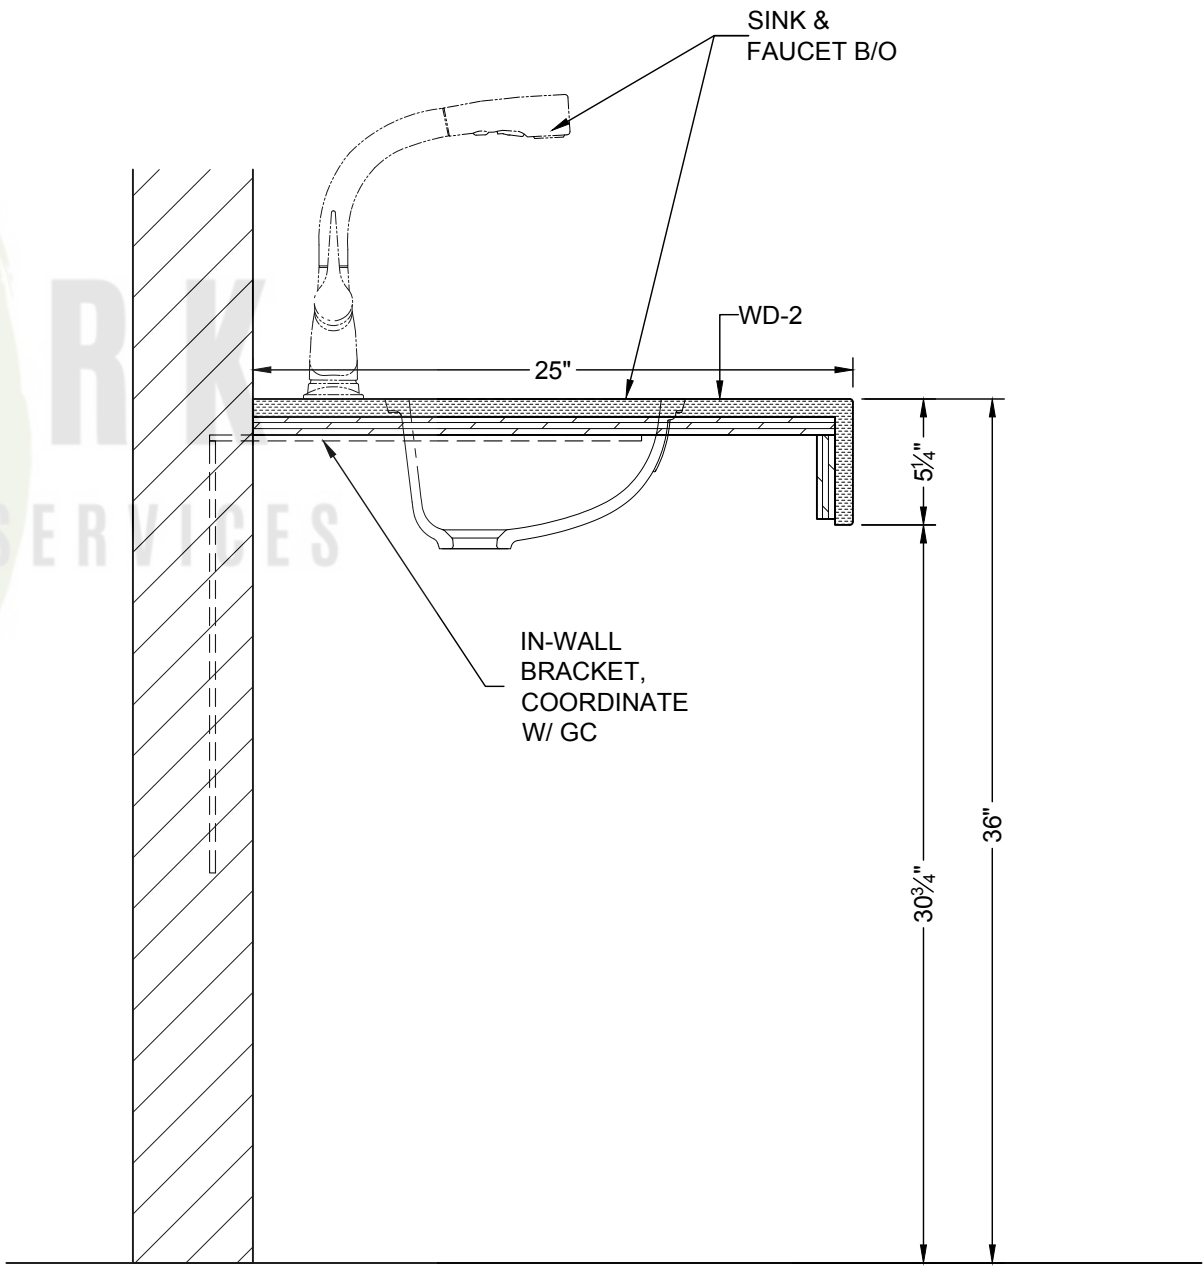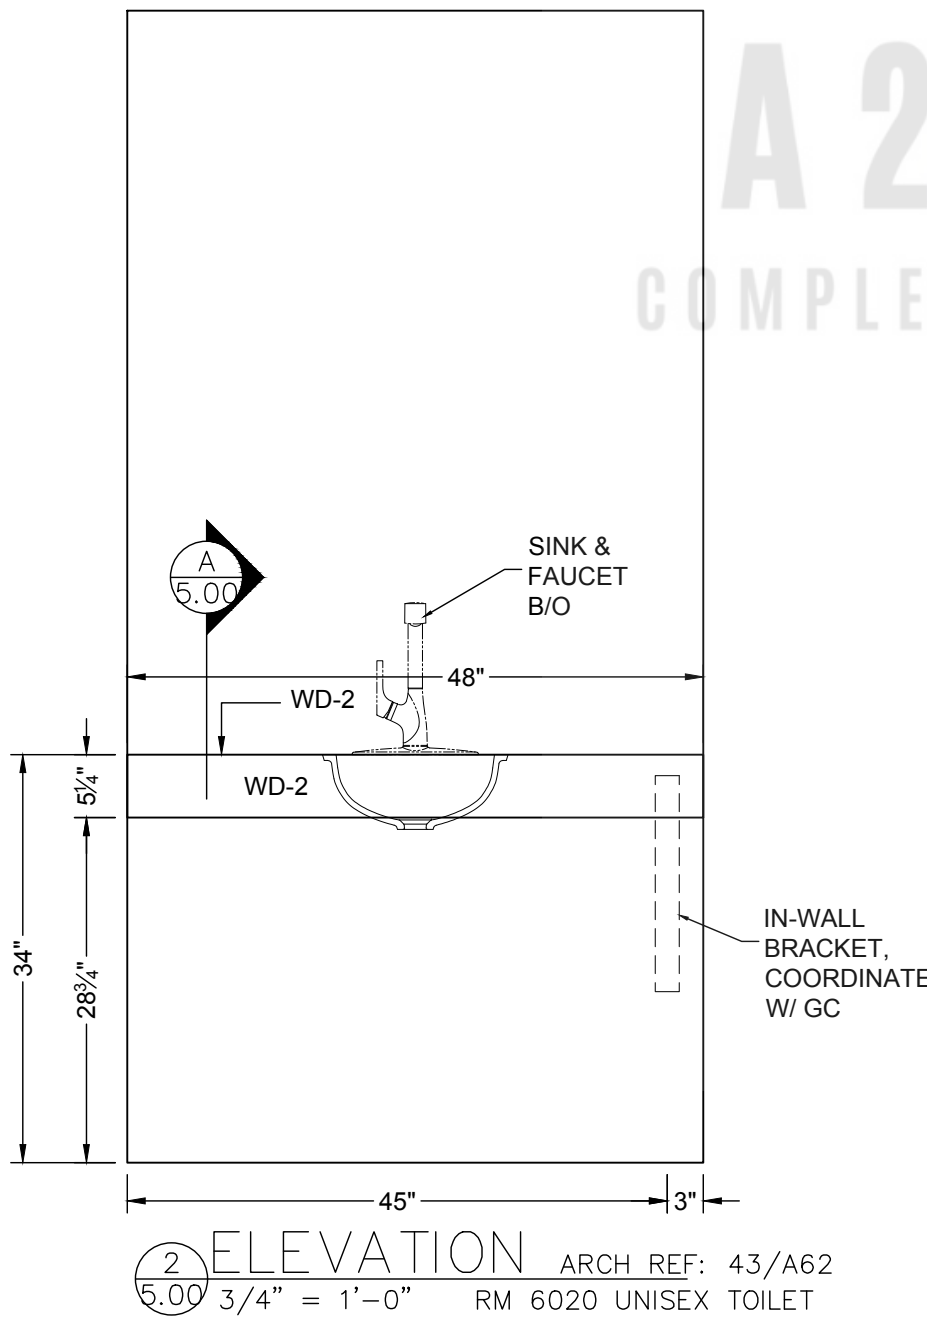

SECTION
1-1/2" = 1'-0" RM 6020 UNISEX TOILET

PROJECT:
DRAWING TITLE:

SCALE :

PAGE No: