


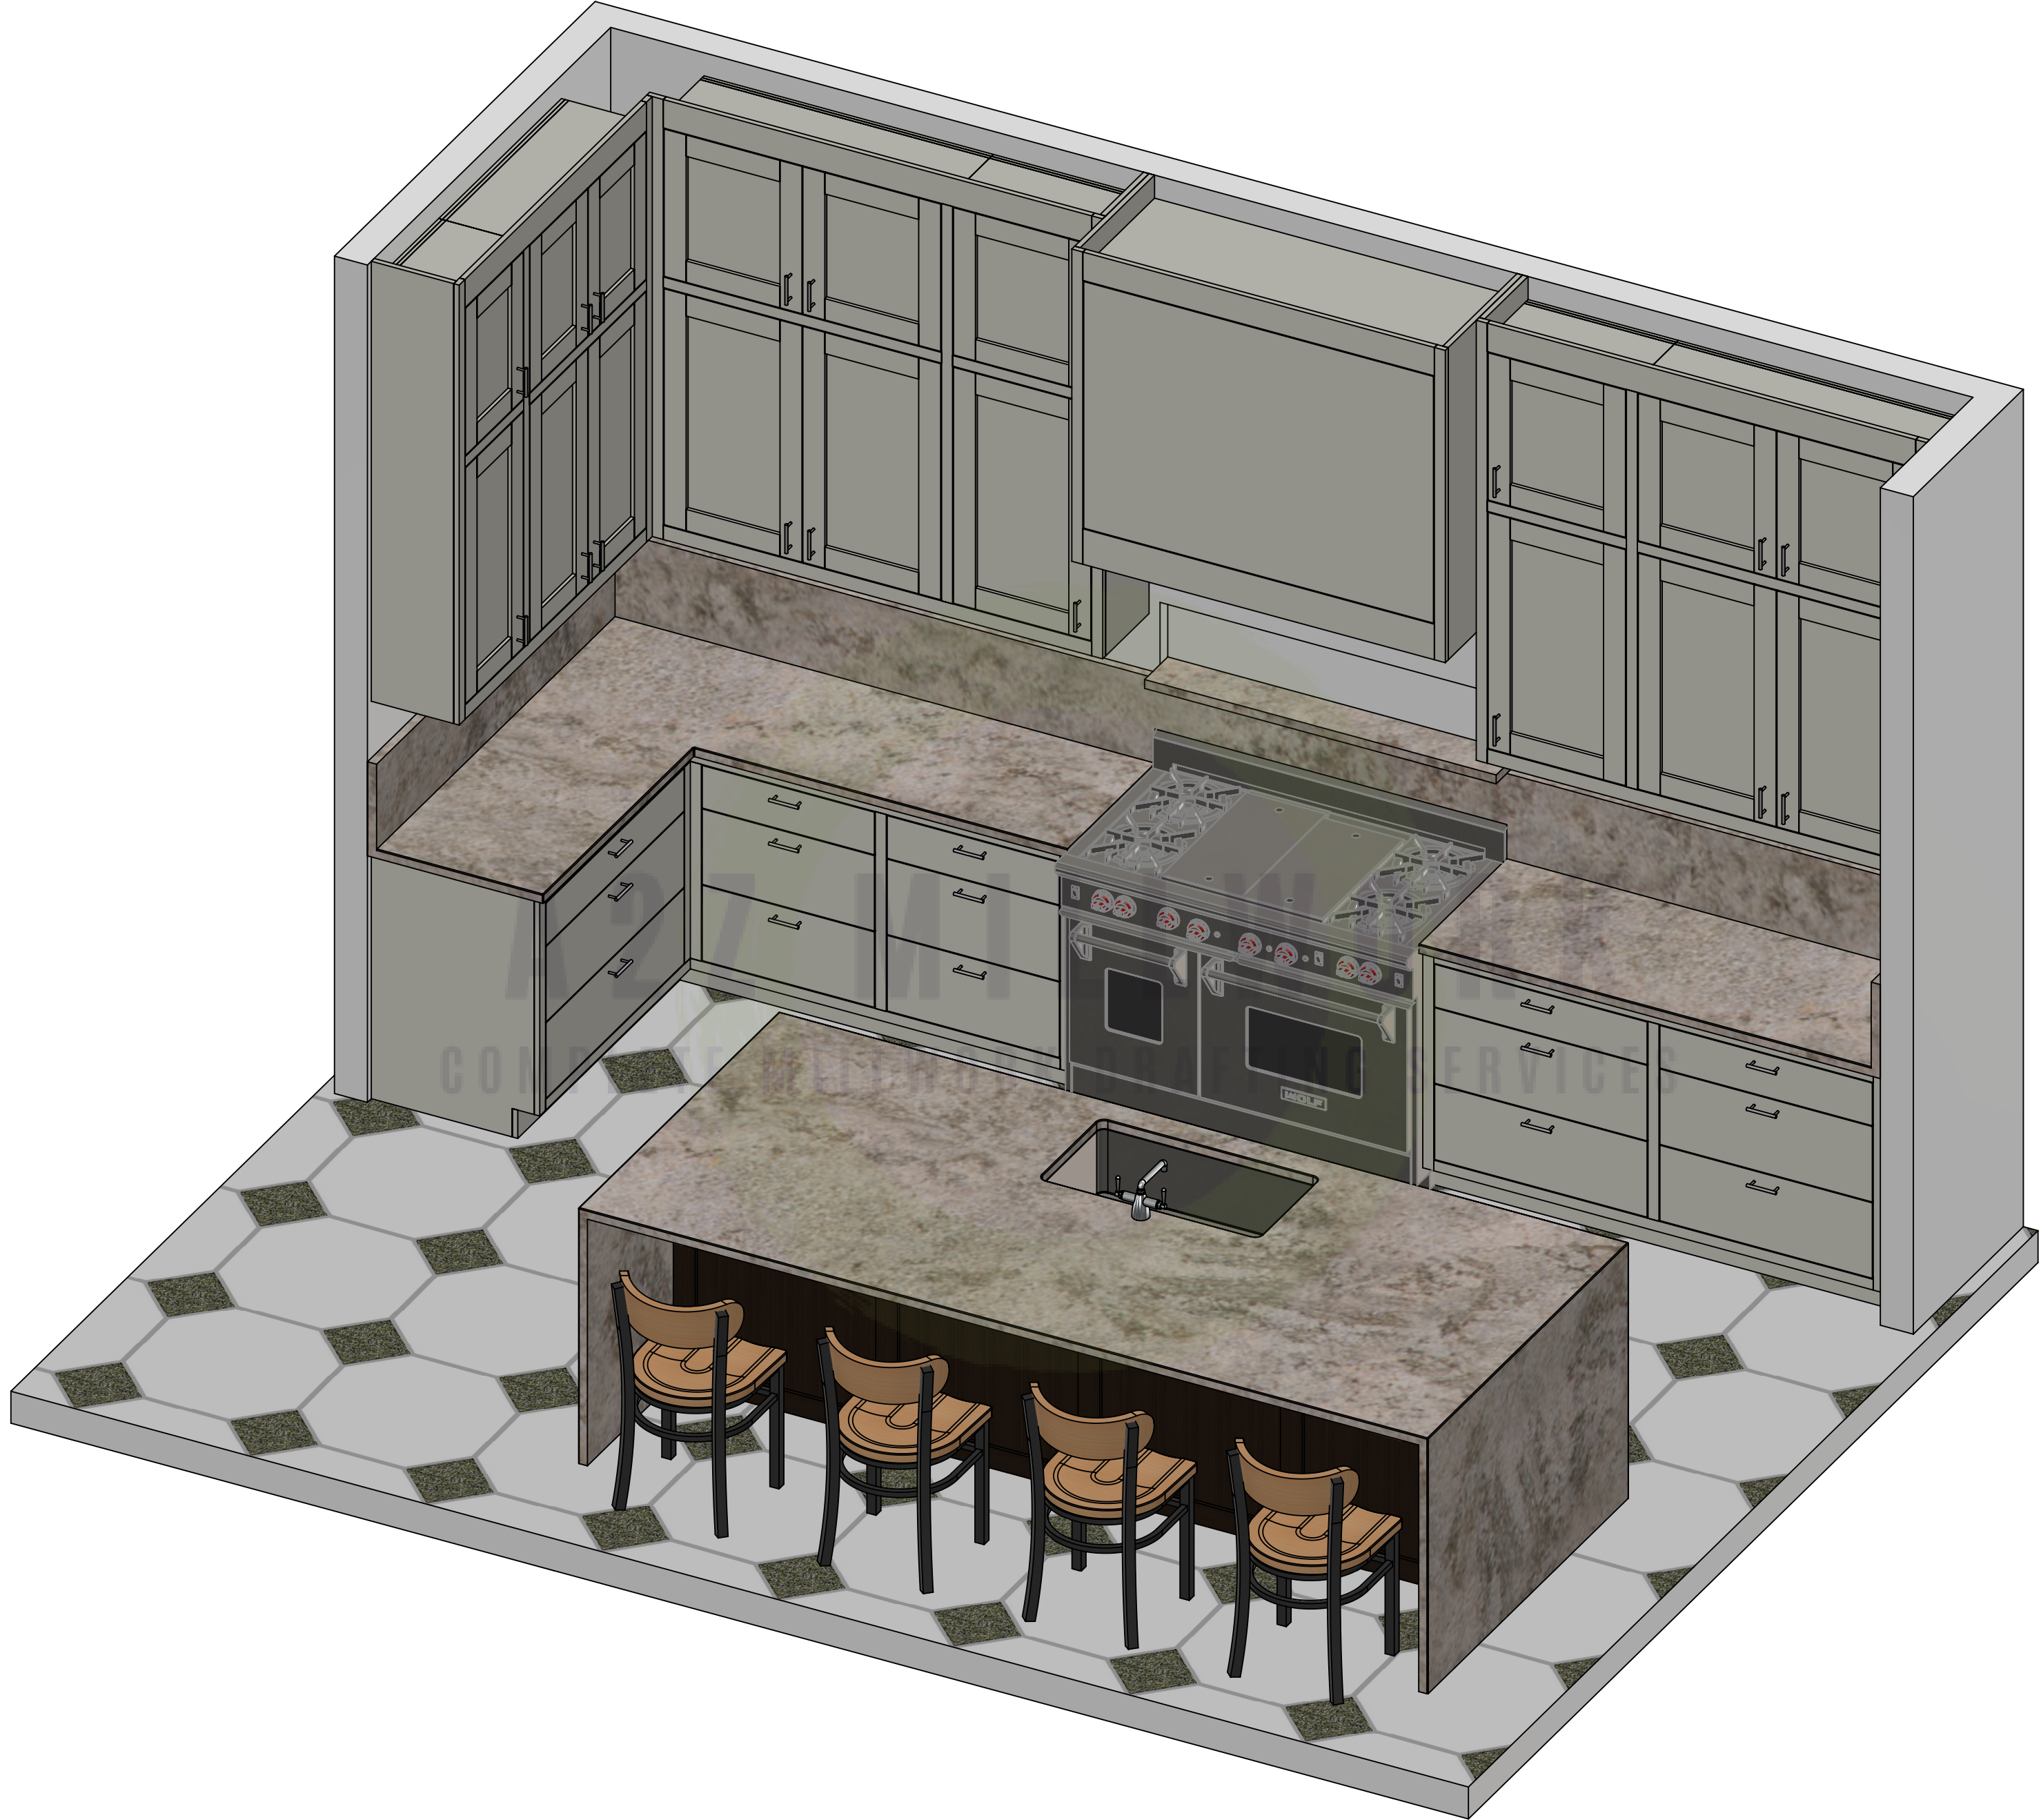


RELEASE DATE :
20/05/2021
REV:
REV:

PROJECT:	DRAWING TITLE:	GALVIN RESIDENCE	COVER

SCALE :

PAGE No:

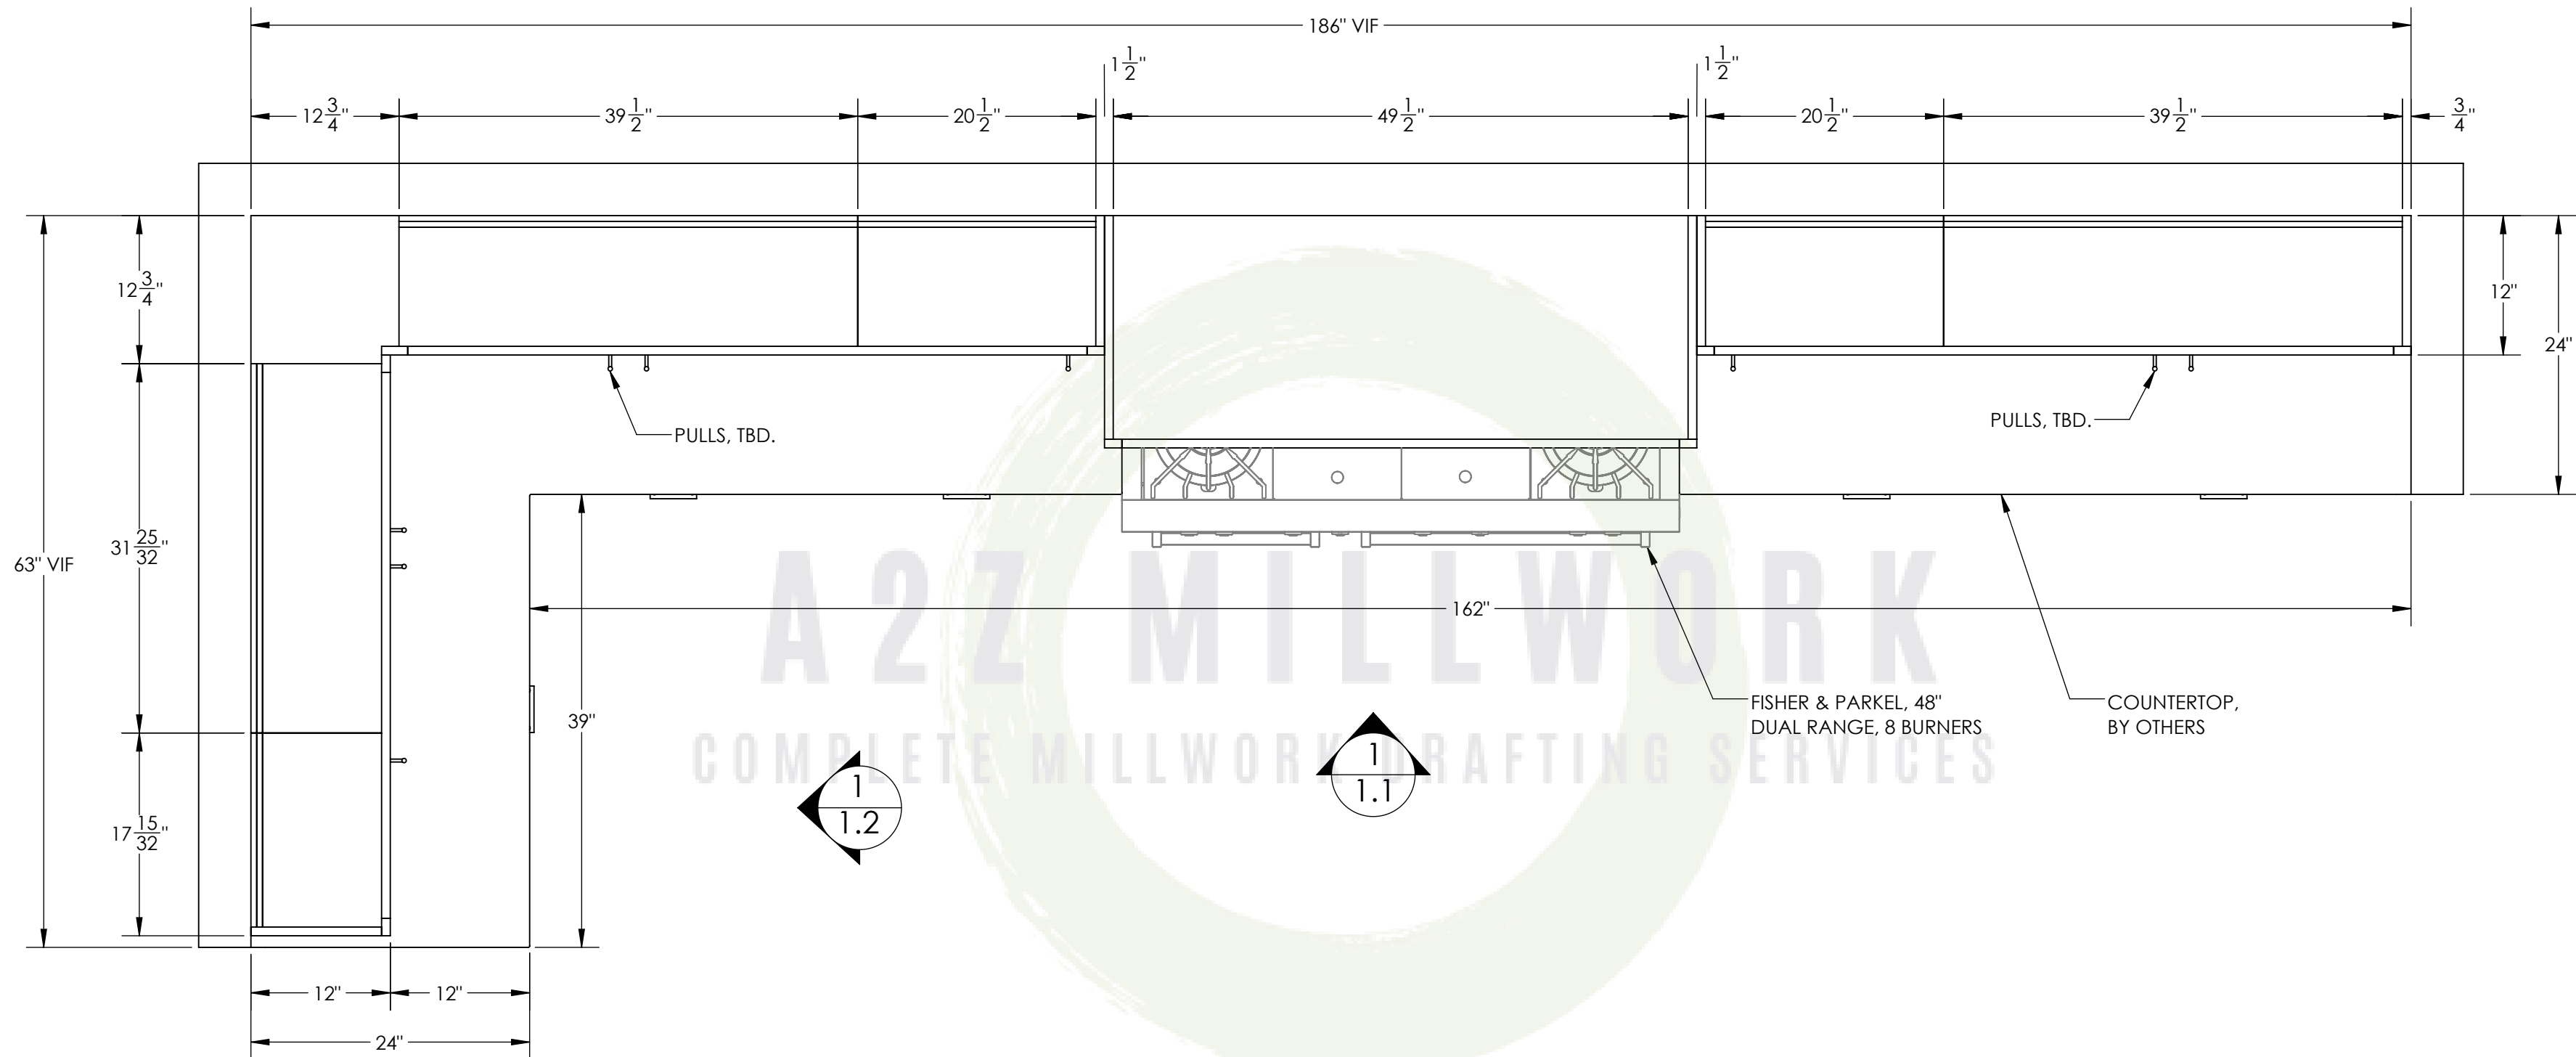

1 PLAN - KITCHEN
1.0 SCALE - 1:12

RELEASE DATE :

REV:

REV:

GALVIN RESIDENCE

KITCHEN PLAN


PROJECT:

DRAWING TITLE:

SCALE :
AS NOTED

PAGE No:

1.0
2/16

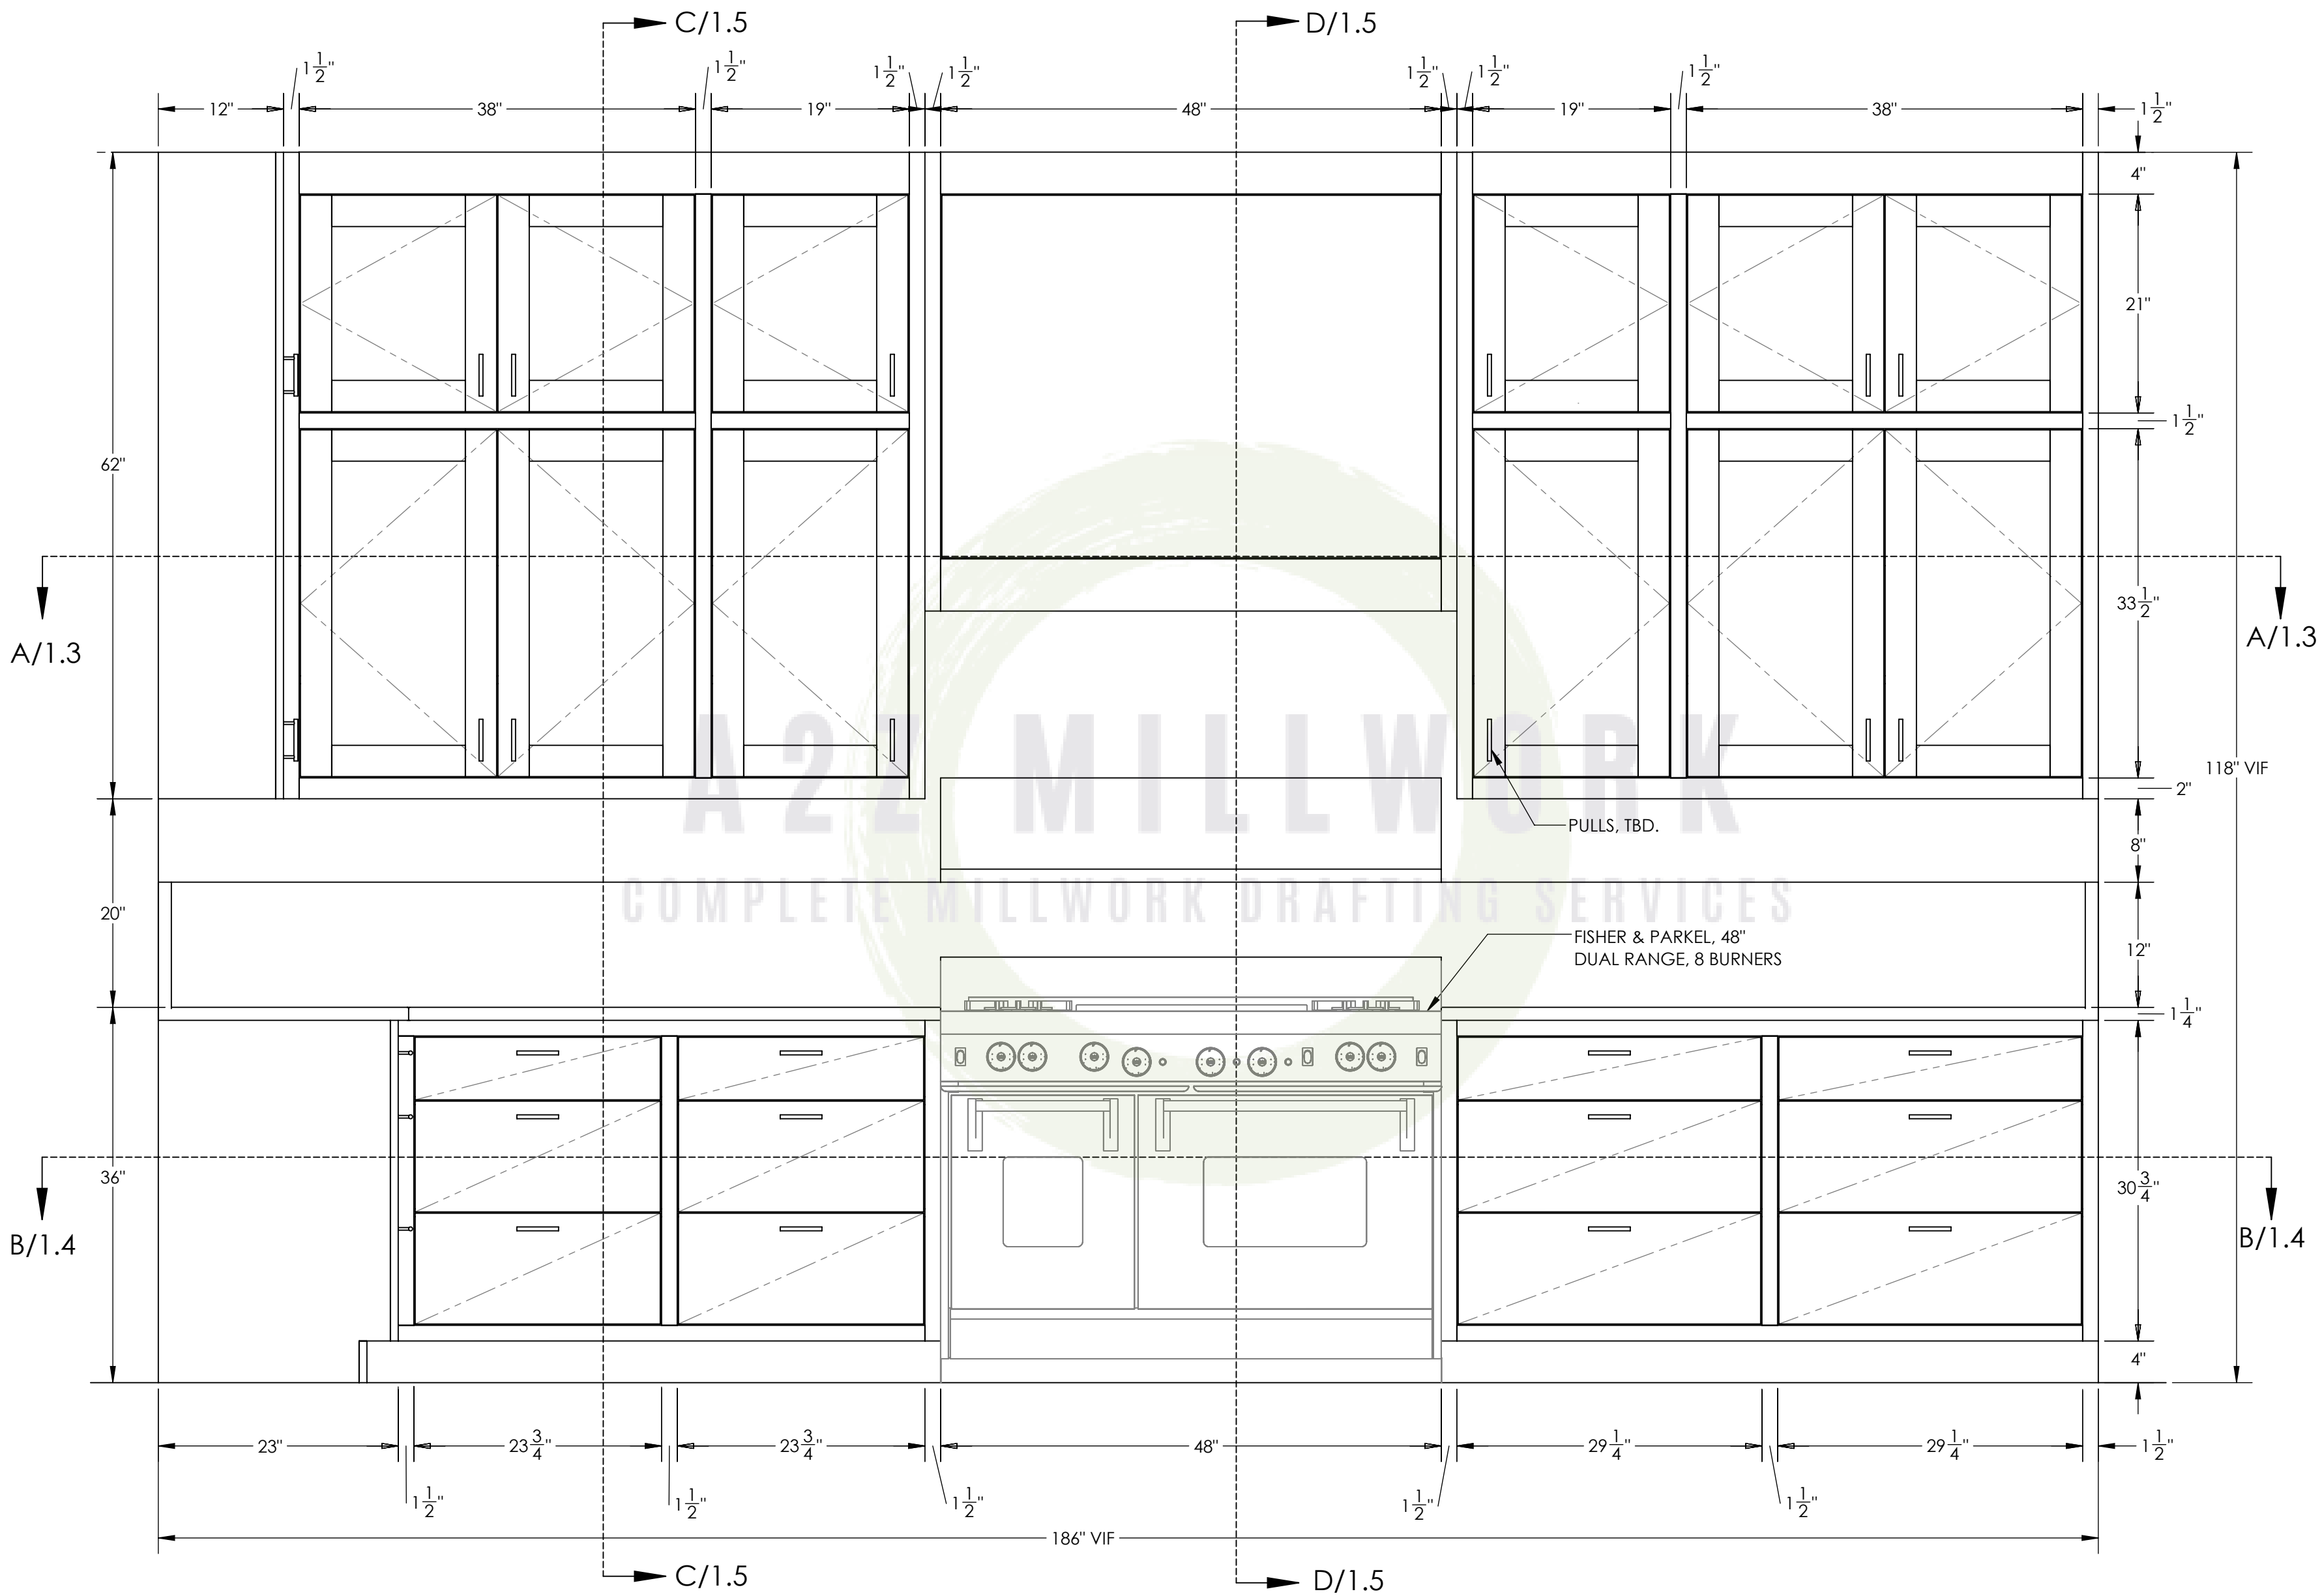

1
1.1 ELEVATION - KITCHEN
SCALE - 1:12

RELEASE DATE :

REV:

REV:

GALVIN RESIDENCE

KITCHEN ELEVATION


PROJECT:

DRAWING TITLE:

SCALE :
AS NOTED

PAGE No:

1.1
3/16

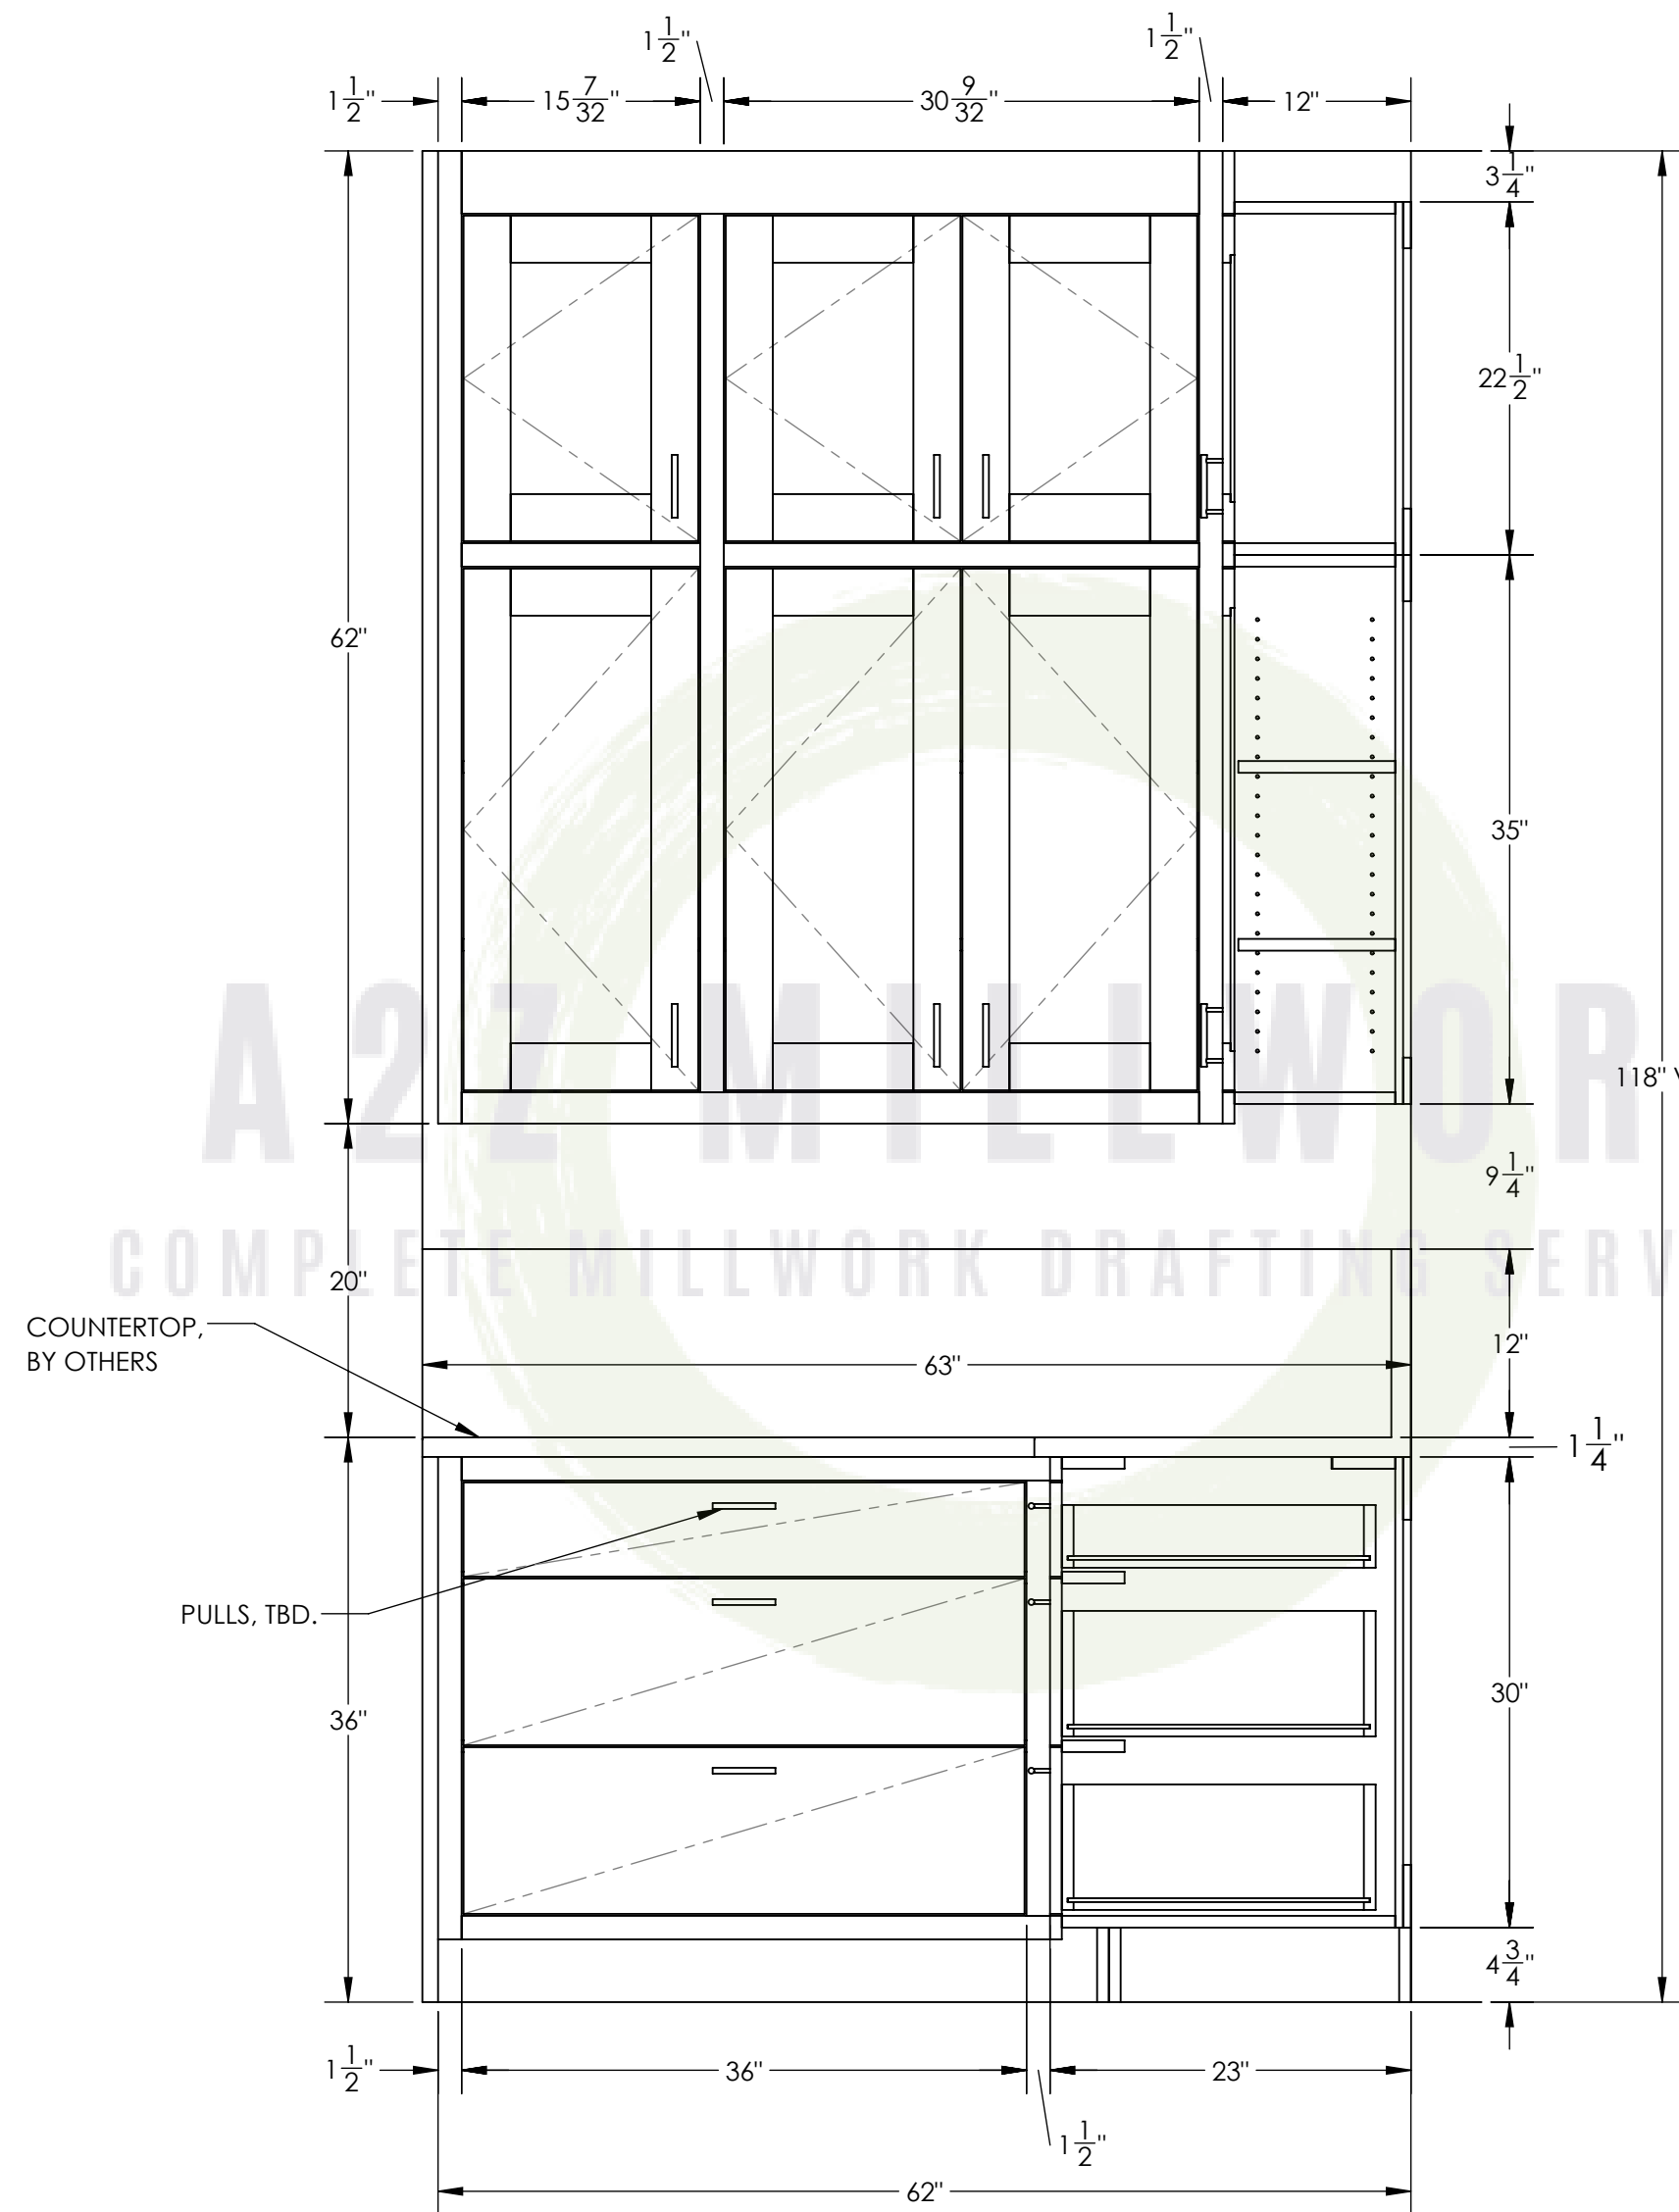

1 ELEVATION - KITCHEN
1.2 SCALE - 1:12


RELEASE DATE :
REV:
REV:

GALVIN RESIDENCE
KITCHEN ELEVATION

PROJECT :
DRAWING TITLE:

SCALE :
AS NOTED

PAGE No:

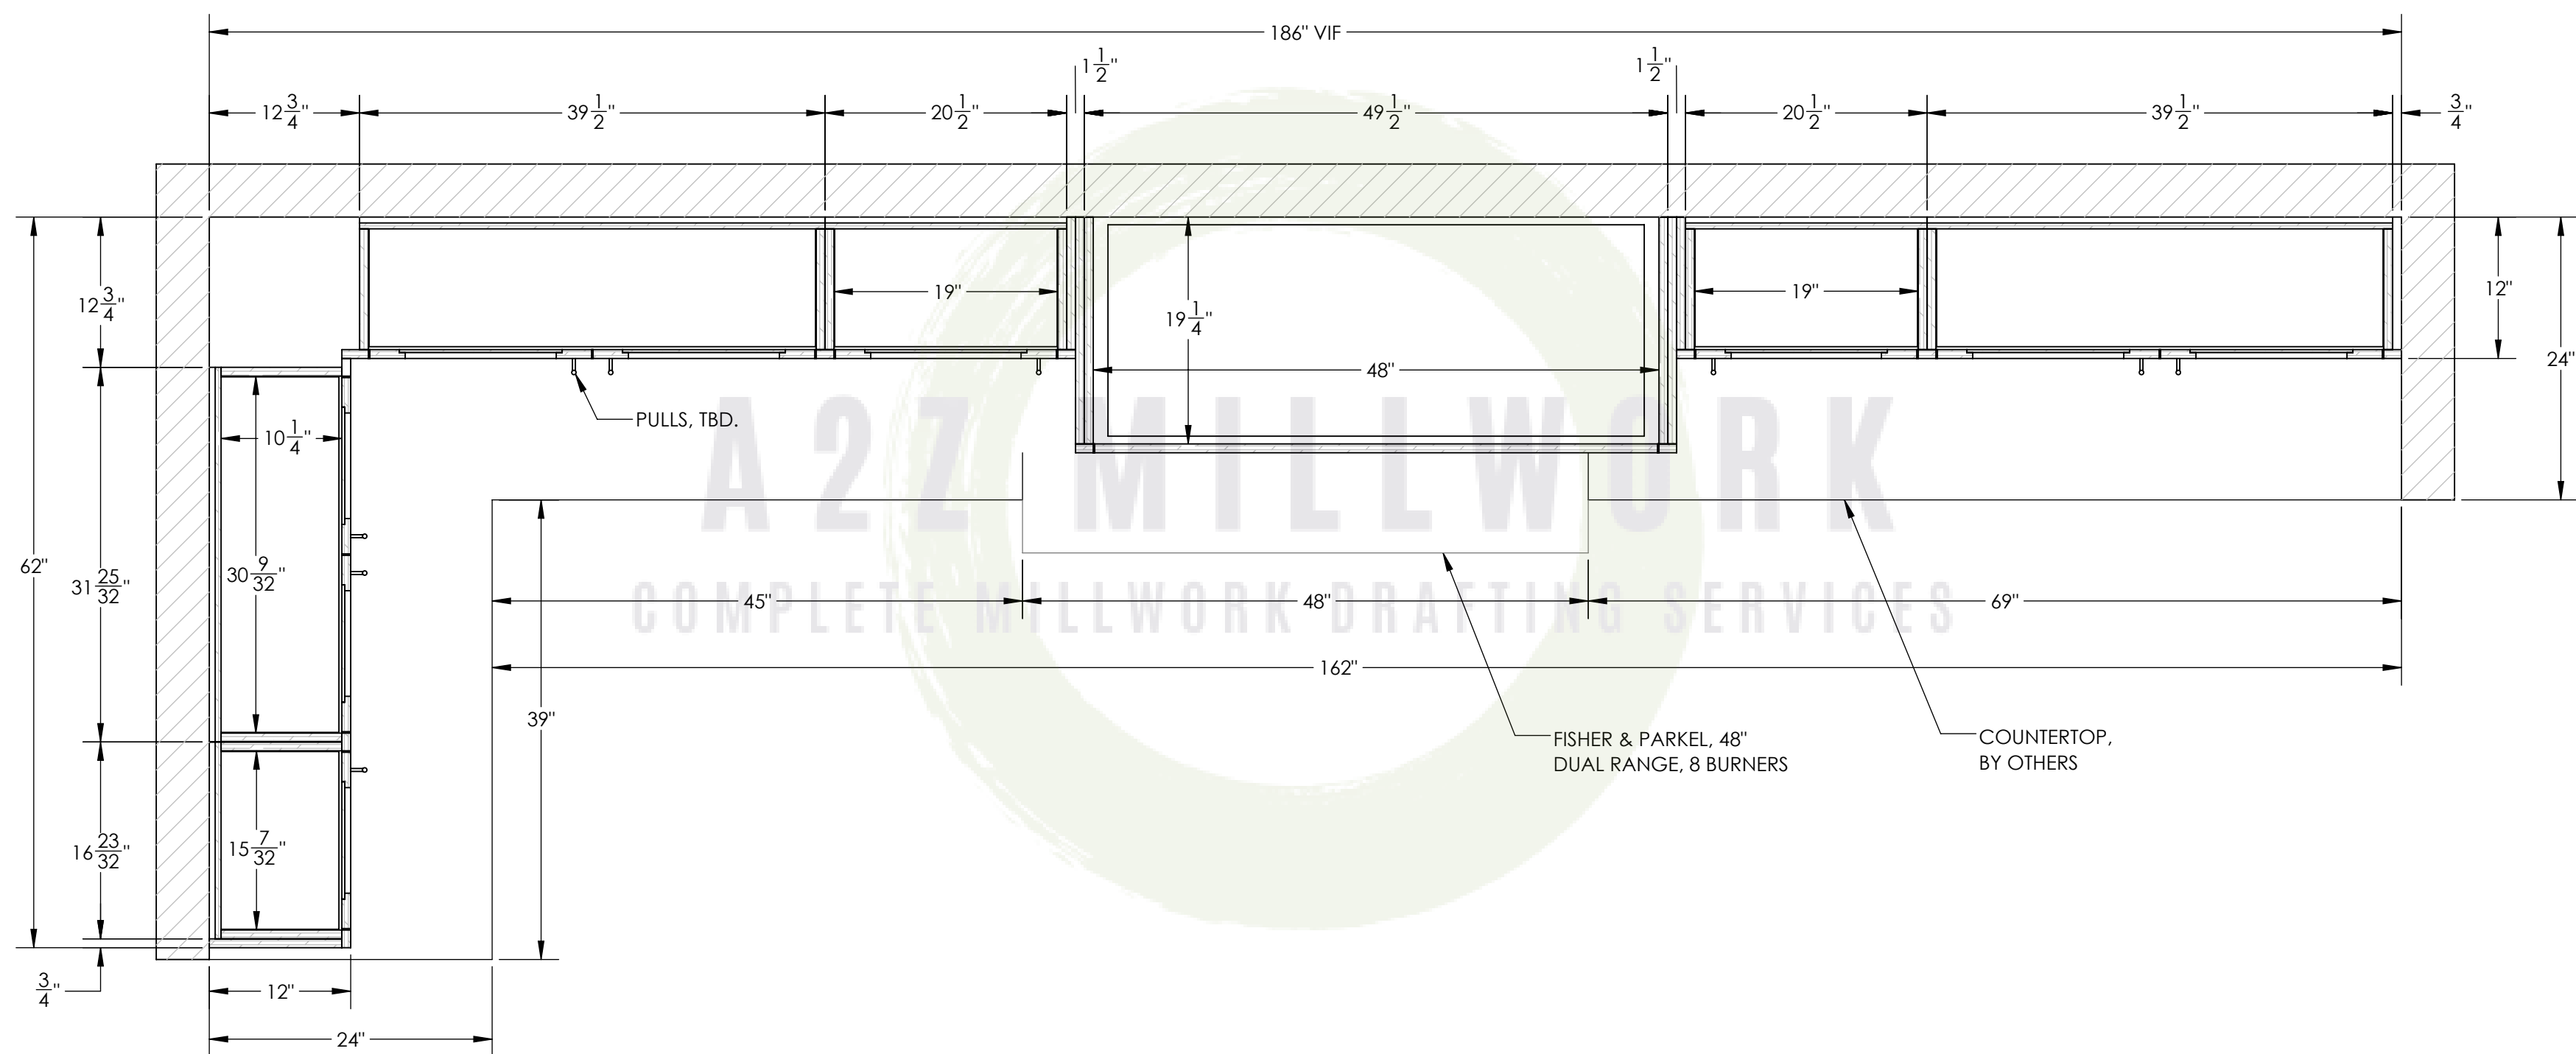

A PLAN SECTION - KITCHEN
1.3 SCALE - 1:12

RELEASE DATE :

REV:

REV:

GALVIN RESIDENCE

KITCHEN PLAN SECTION


PROJECT:

DRAWING TITLE:


SCALE : AS NOTED

PAGE No:

1.3
5/16

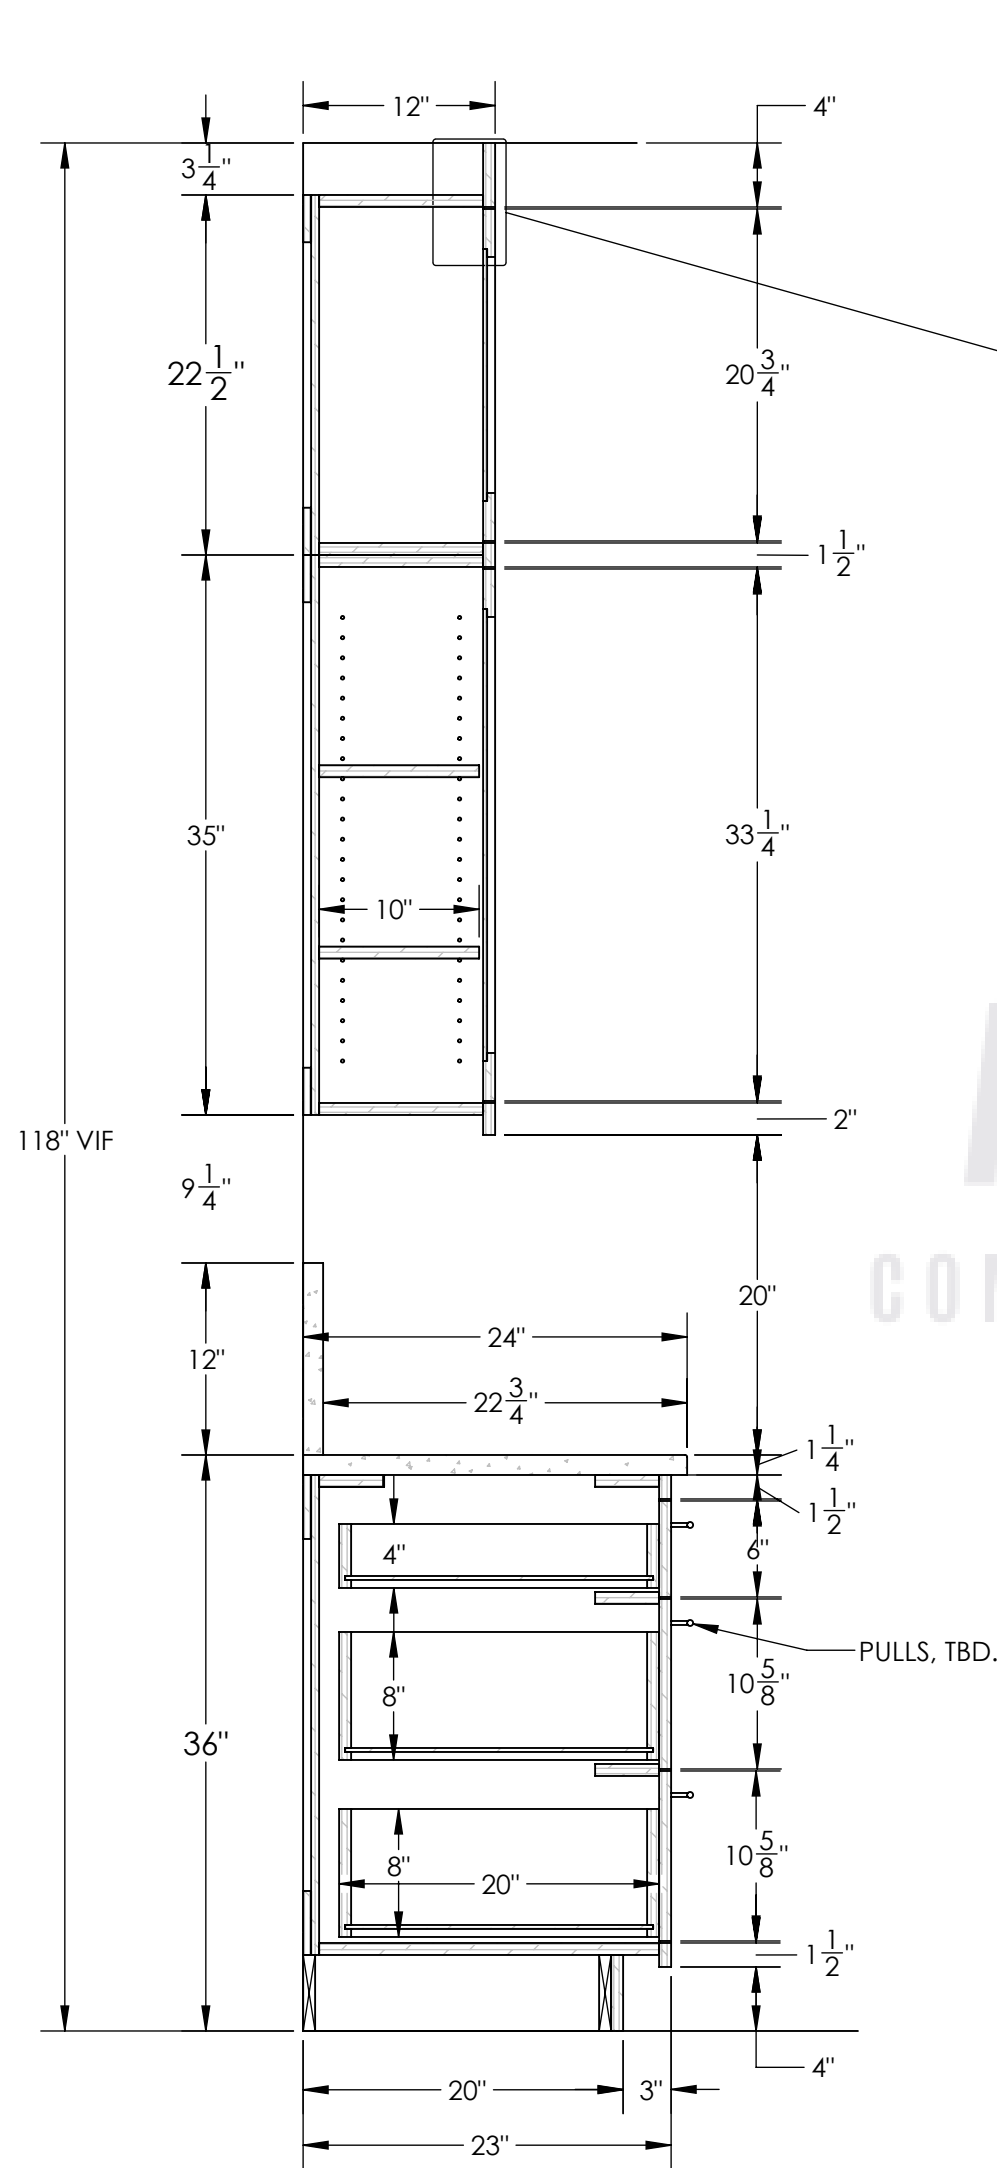

C SECTION - KITCHEN
1.5 SCALE - 1:12

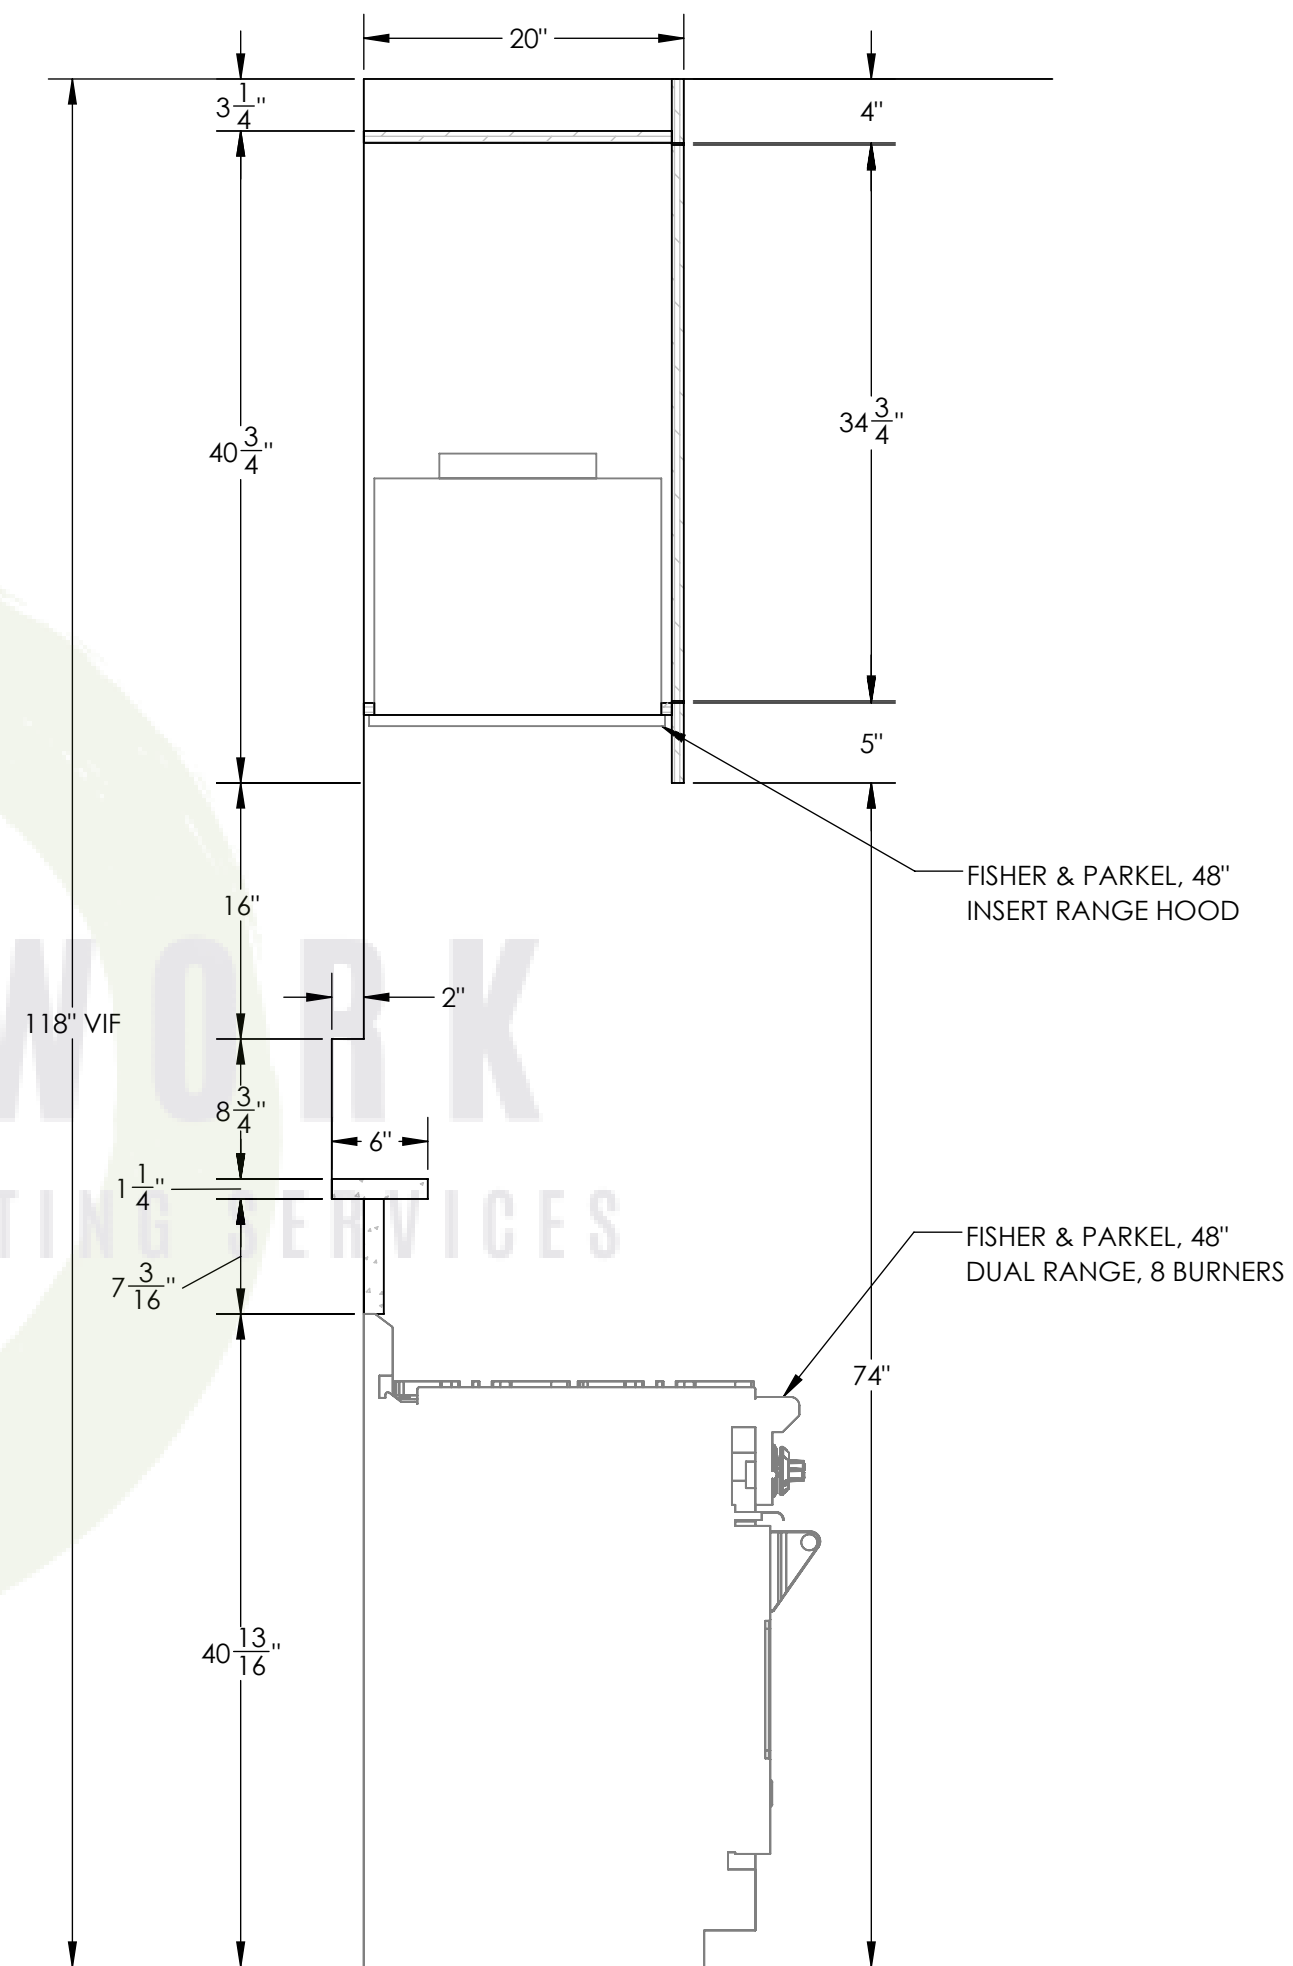

D SECTION - KITCHEN
1.5 SCALE - 1:12

RELEASE DATE :

REV:

REV:

GALVIN RESIDENCE

SECTION & DETAIL

PROJECT:


DRAWING TITLE:

SCALE :
AS NOTED

PAGE No:

1.5
7/16

ITEM NO.	PART NO	COMPONENT	QTY.
1	GK-BU101	BASE CABINET UNIT - 1	1
2	GK-BU102	BASE CABINET UNIT - 2	1
3	GK-UU101	UPPER CABINET UNIT - 1	1
4	GK-UU102	UPPER CABINET UNIT - 2	1
5	GK-UU103	UPPER CABINET UNIT - 3	1
6	GK-UU104	UPPER CABINET UNIT - 4	1
7	GK-A1016	TOE KICK	1
8	GK-A1017	TOE KICK	1
13	GK-A1023	DIEWALL	1

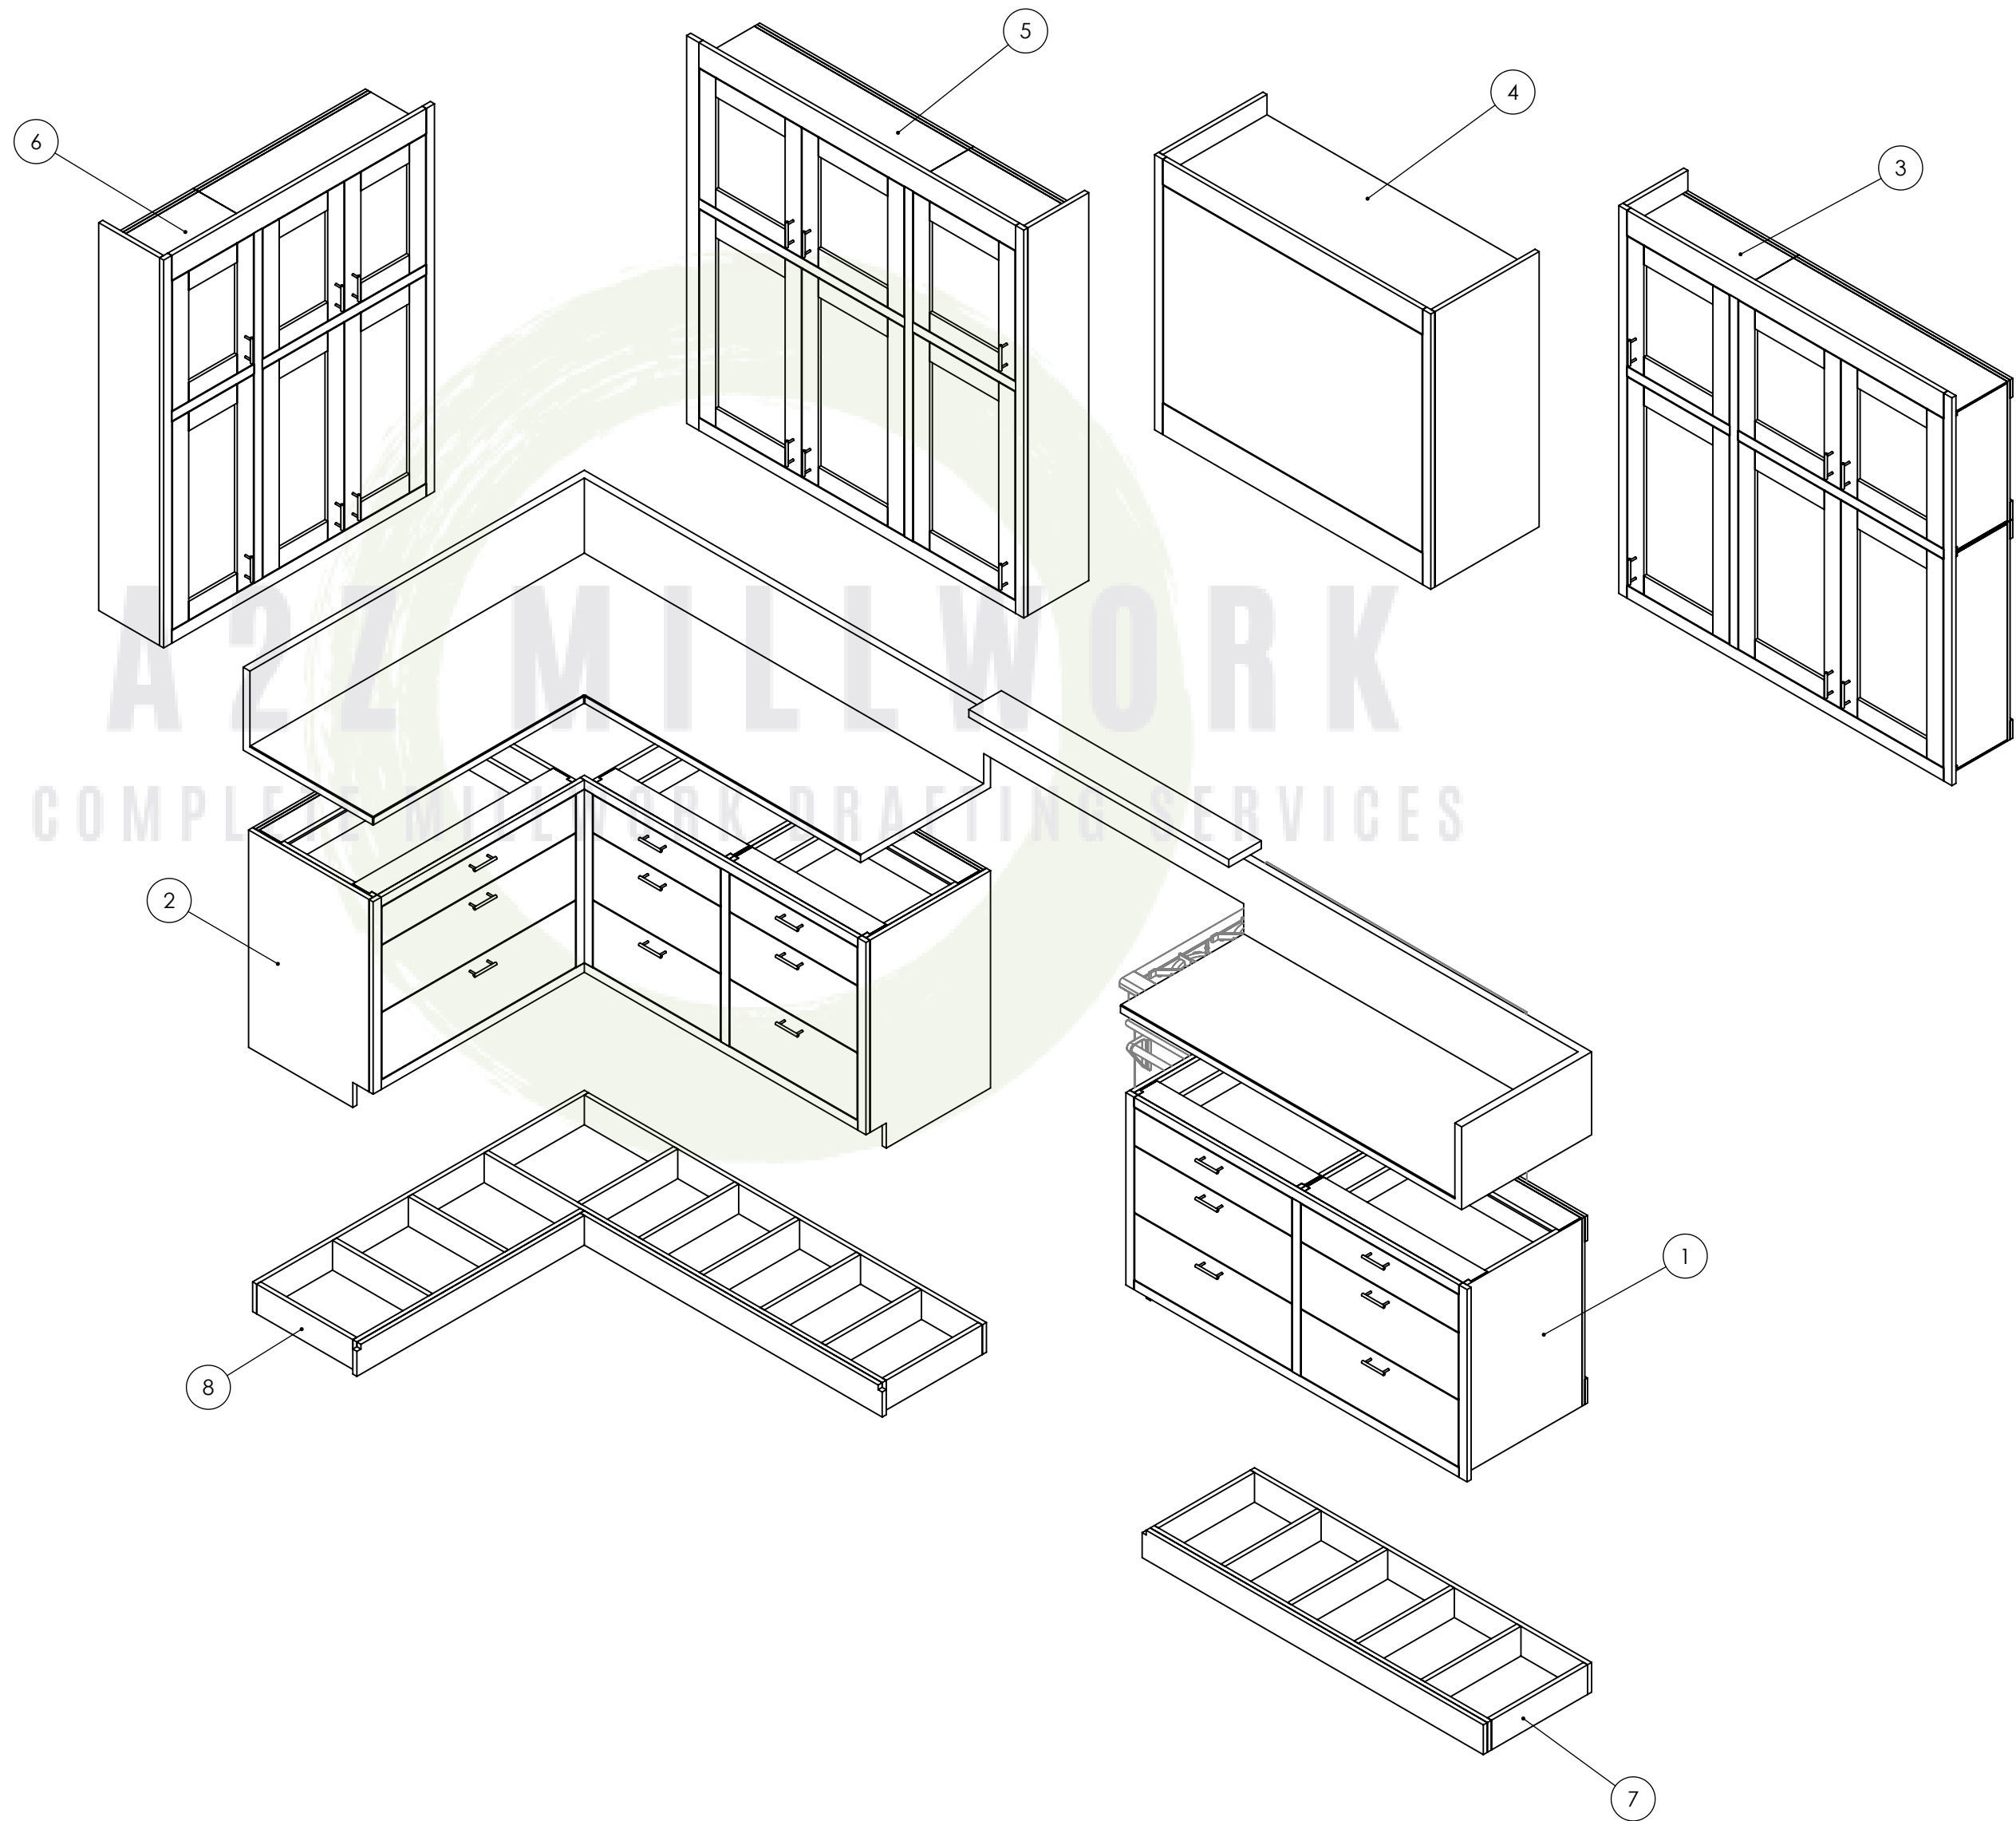

RELEASE DATE :

REV:

REV:

GALVIN RESIDENCE


PROJECT:

DRAWING TITLE:


SCALE : AS NOTED

PAGE No:


1.6
8/16

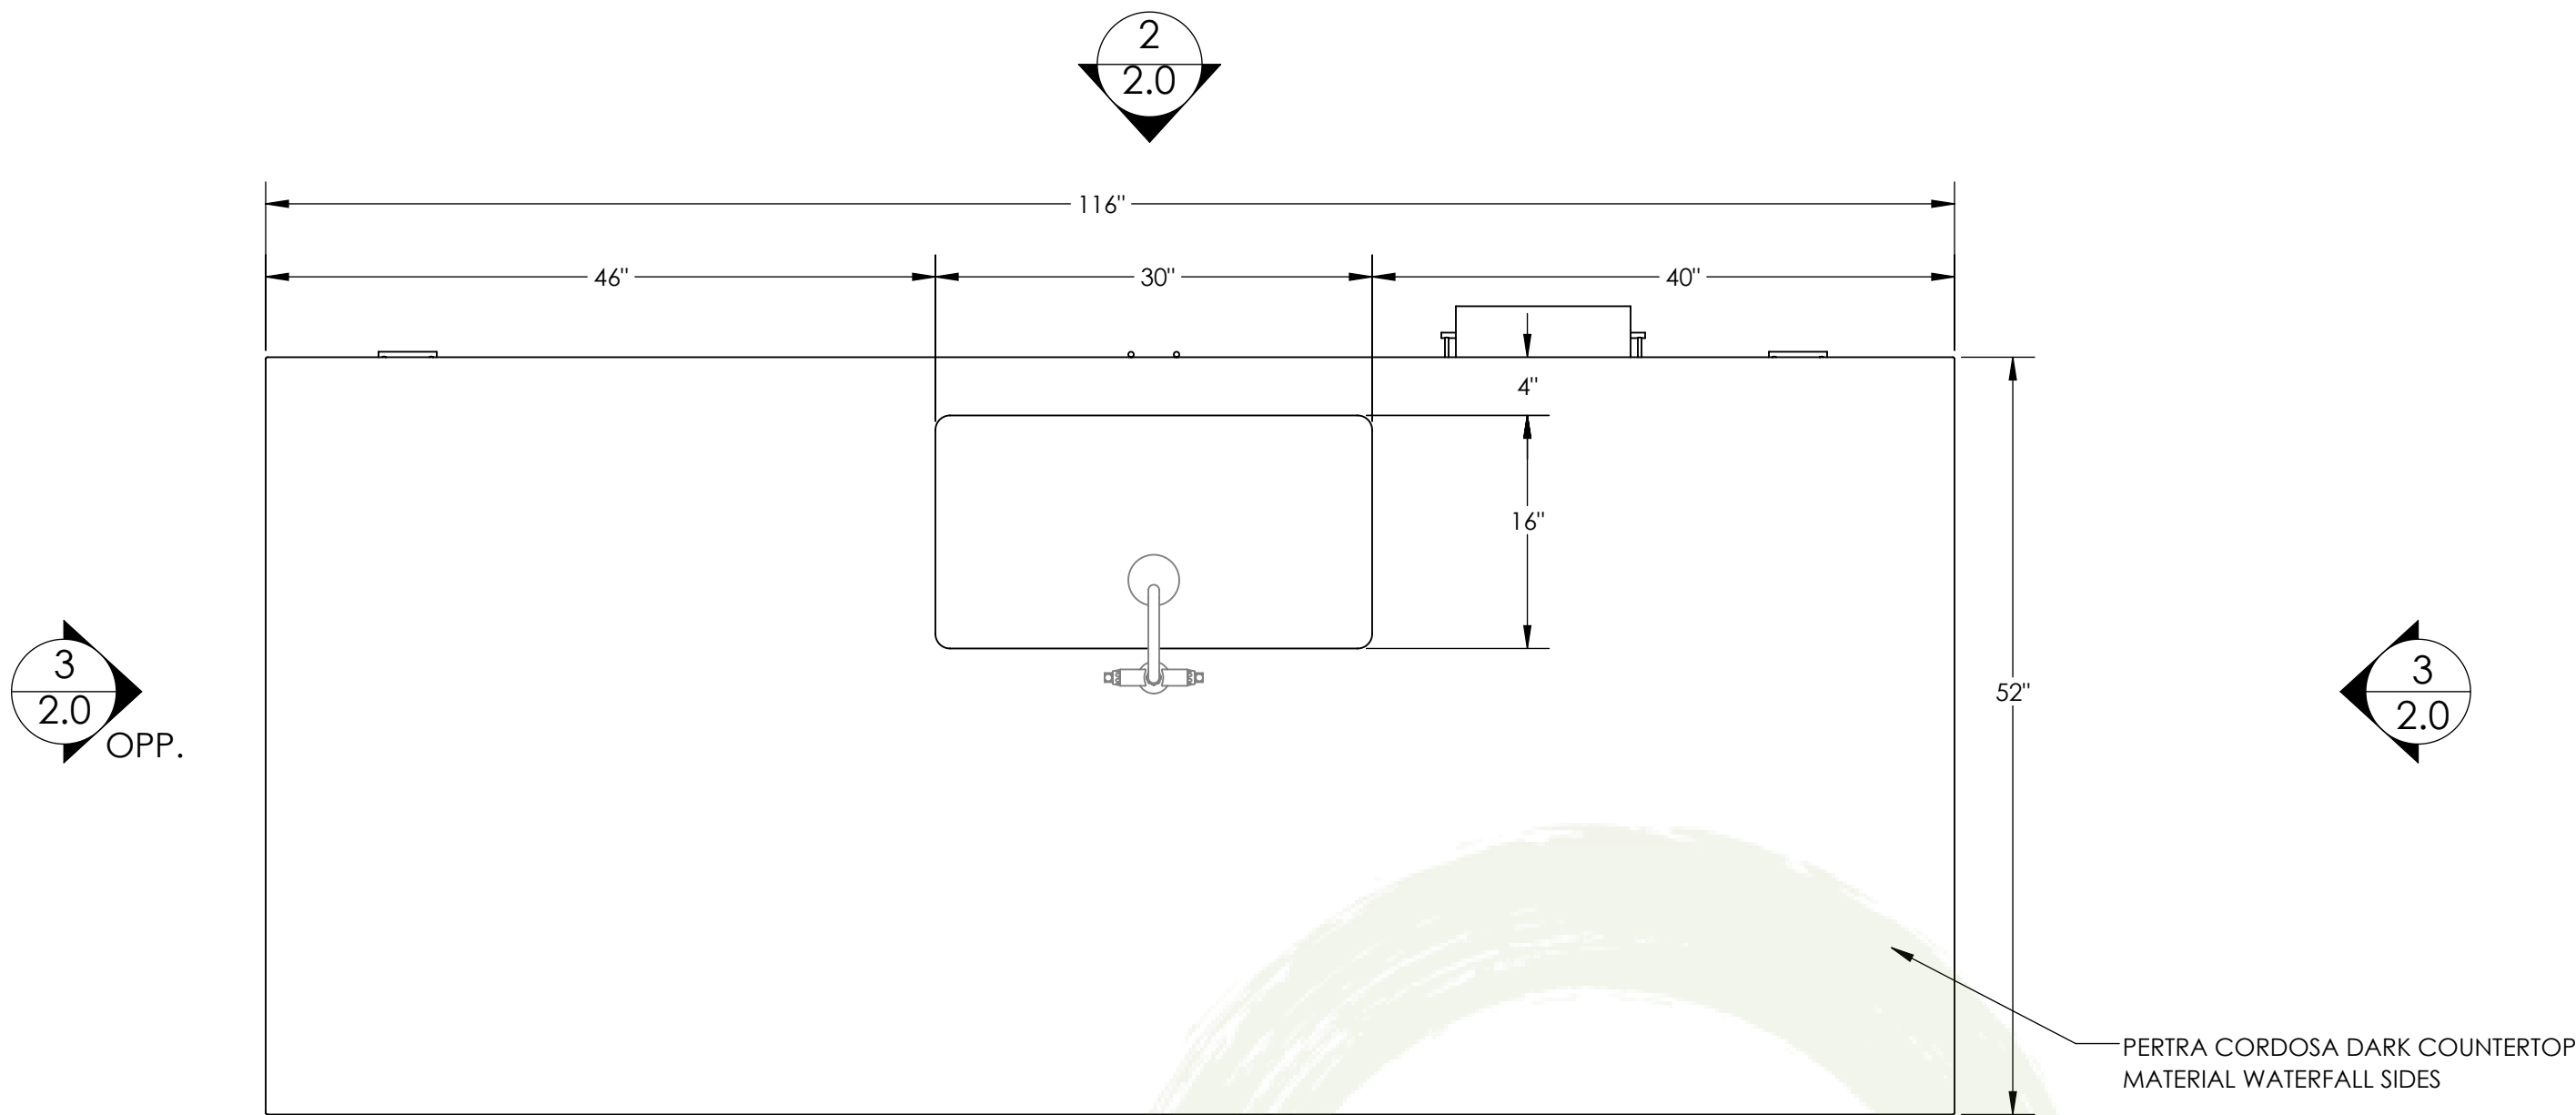

1
2.0
PLAN - KITCHEN ISLAND
SCALE - 1:12

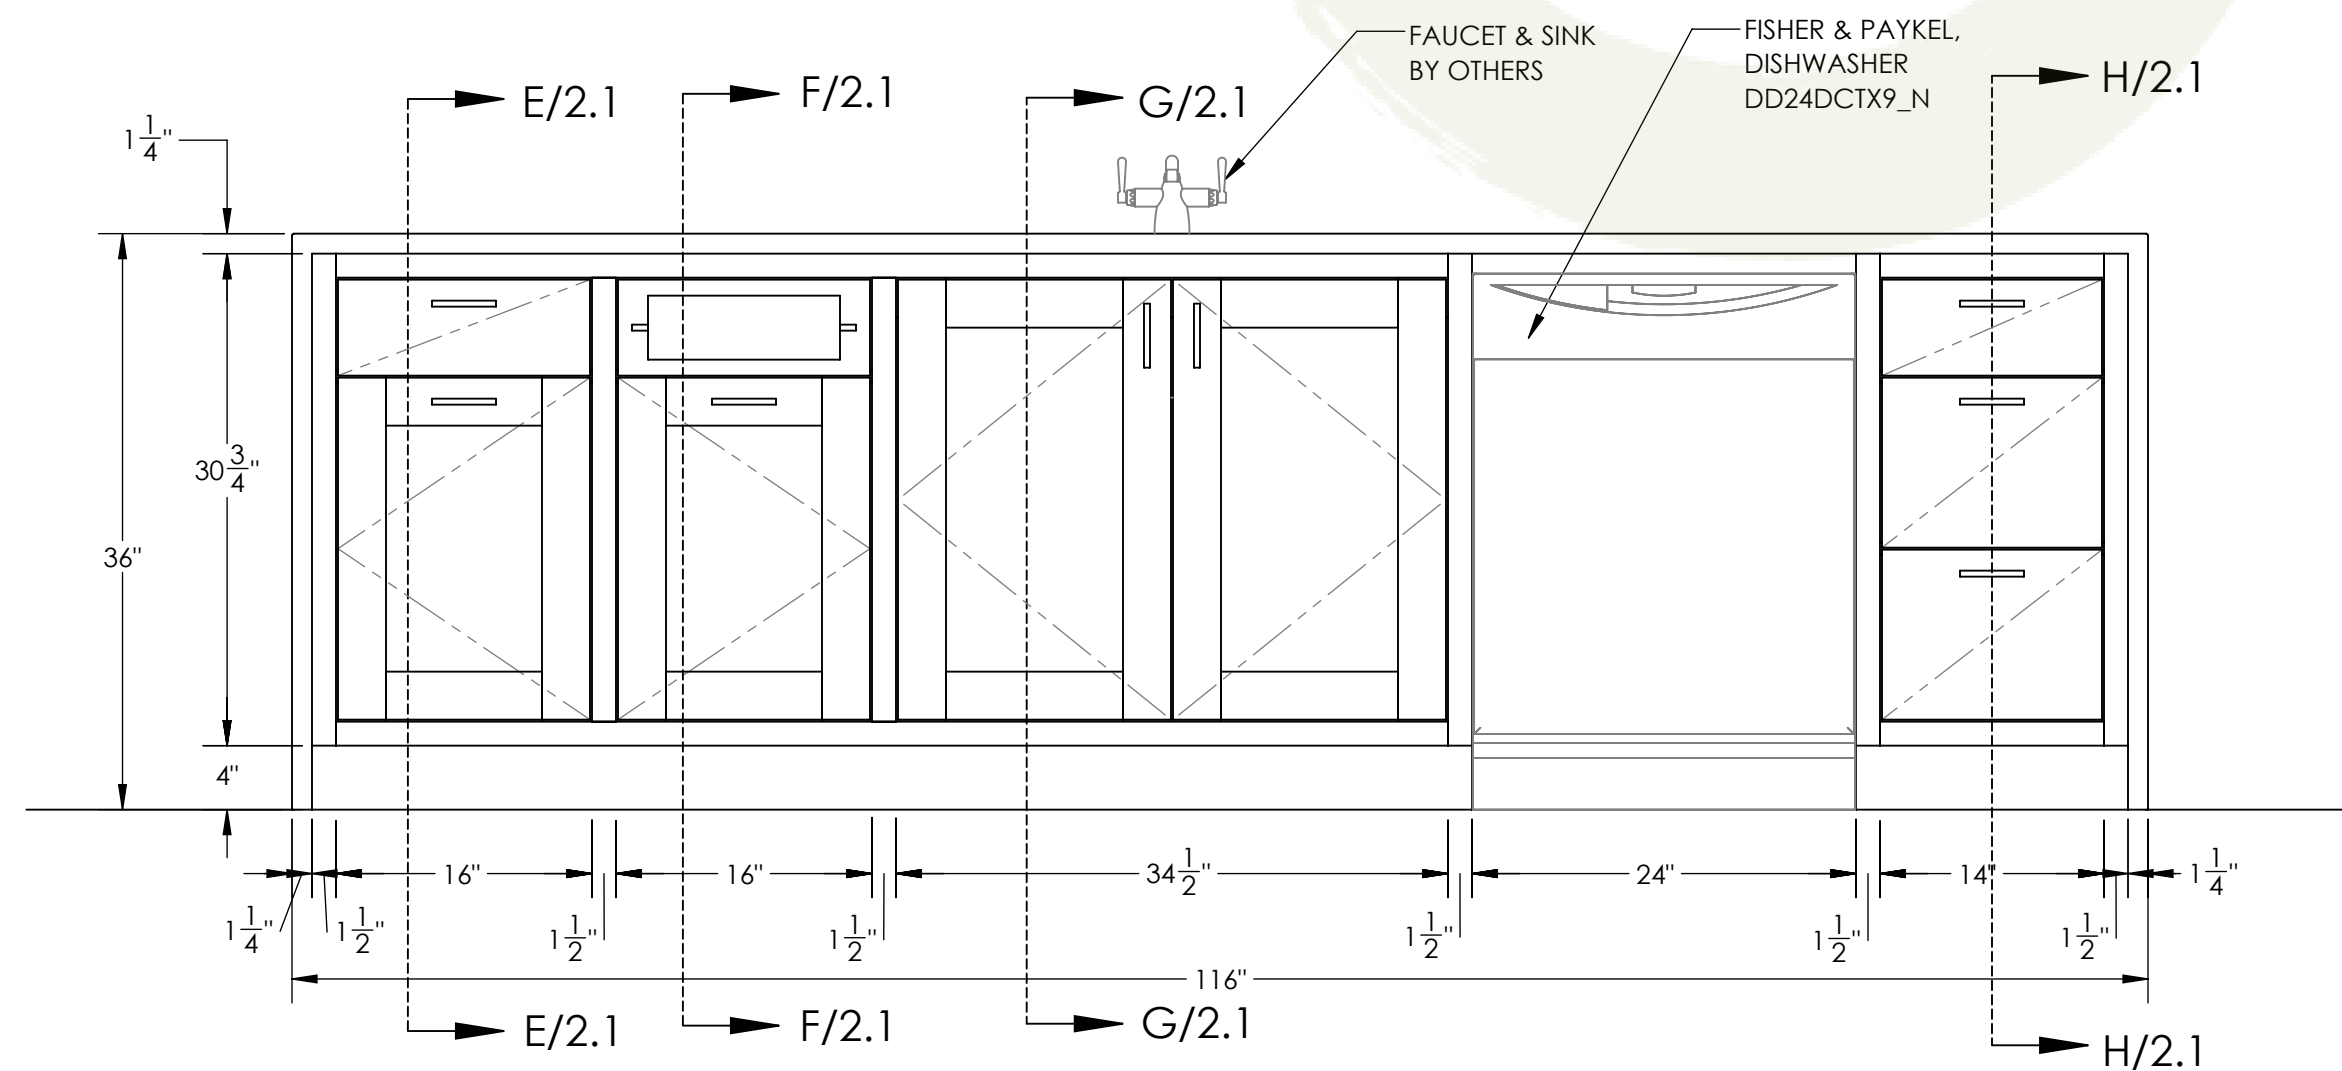

2
2.0
ELEVATION - KITCHEN ISLAND
SCALE - 1:12

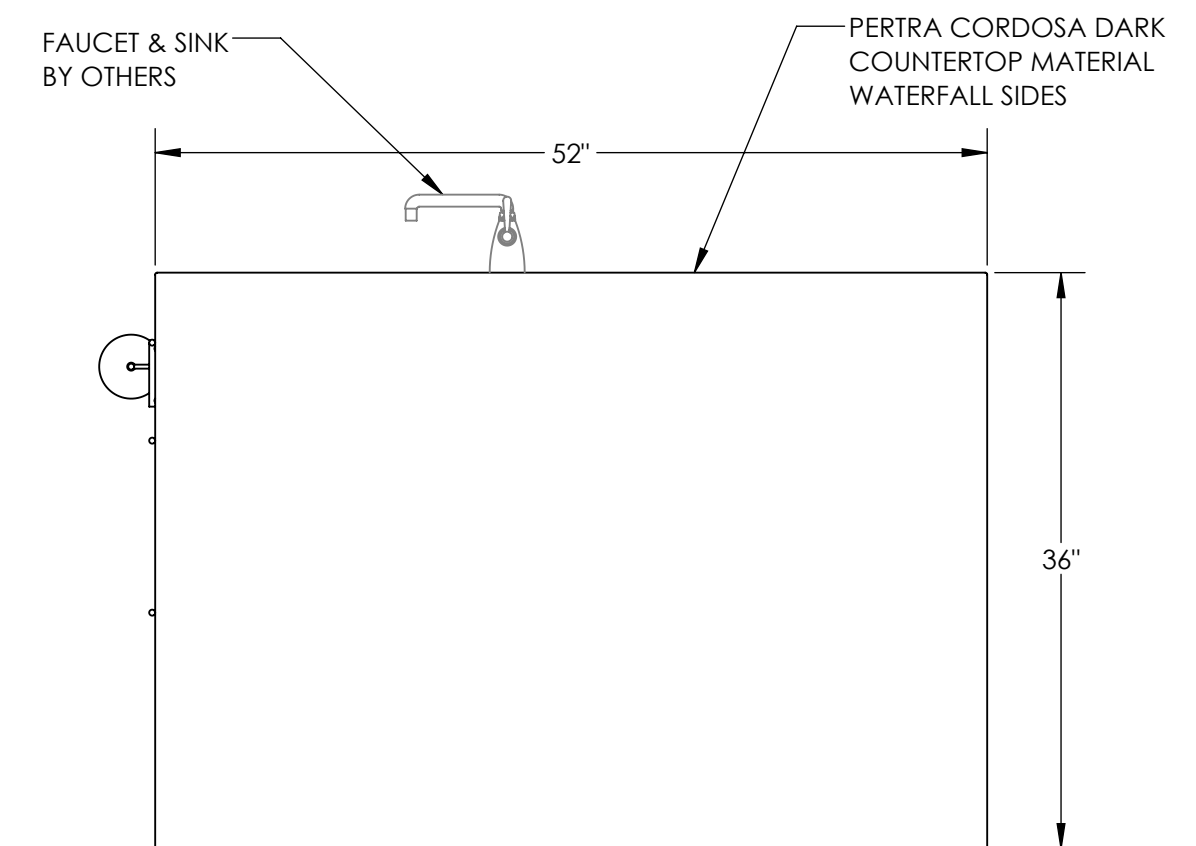

3
2.0
ELEVATION - KITCHEN ISLAND
SCALE - 1:12

RELEASE DATE :
20/05/2021
REV:
REV:

GALVIN RESIDENCE

ISLAND PLAN & ELEVATION


PROJECT:

DRAWING TITLE:


SCALE :

PAGE No:


2.0
9/16

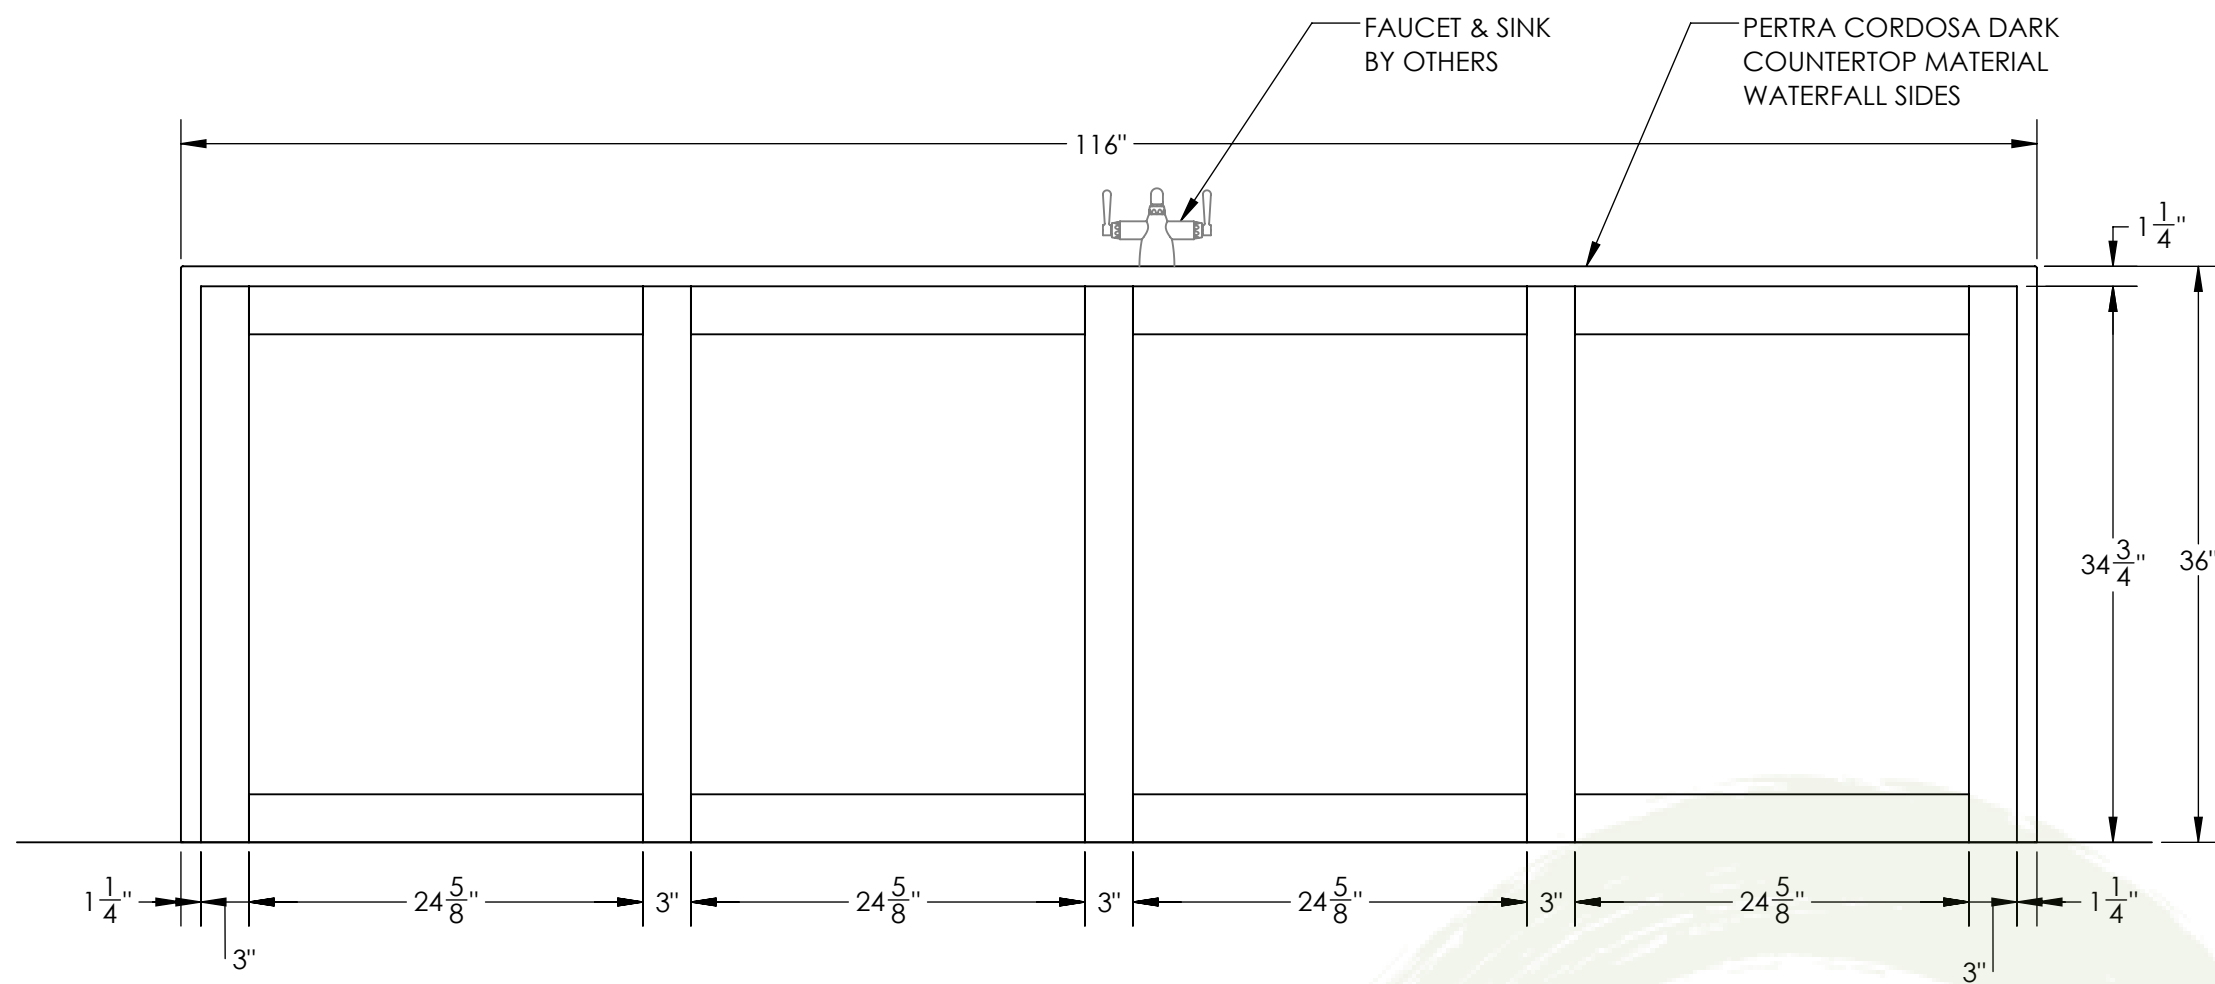


1
2.1 ELEVATION - KITCHEN ISLAND
SCALE 1:12

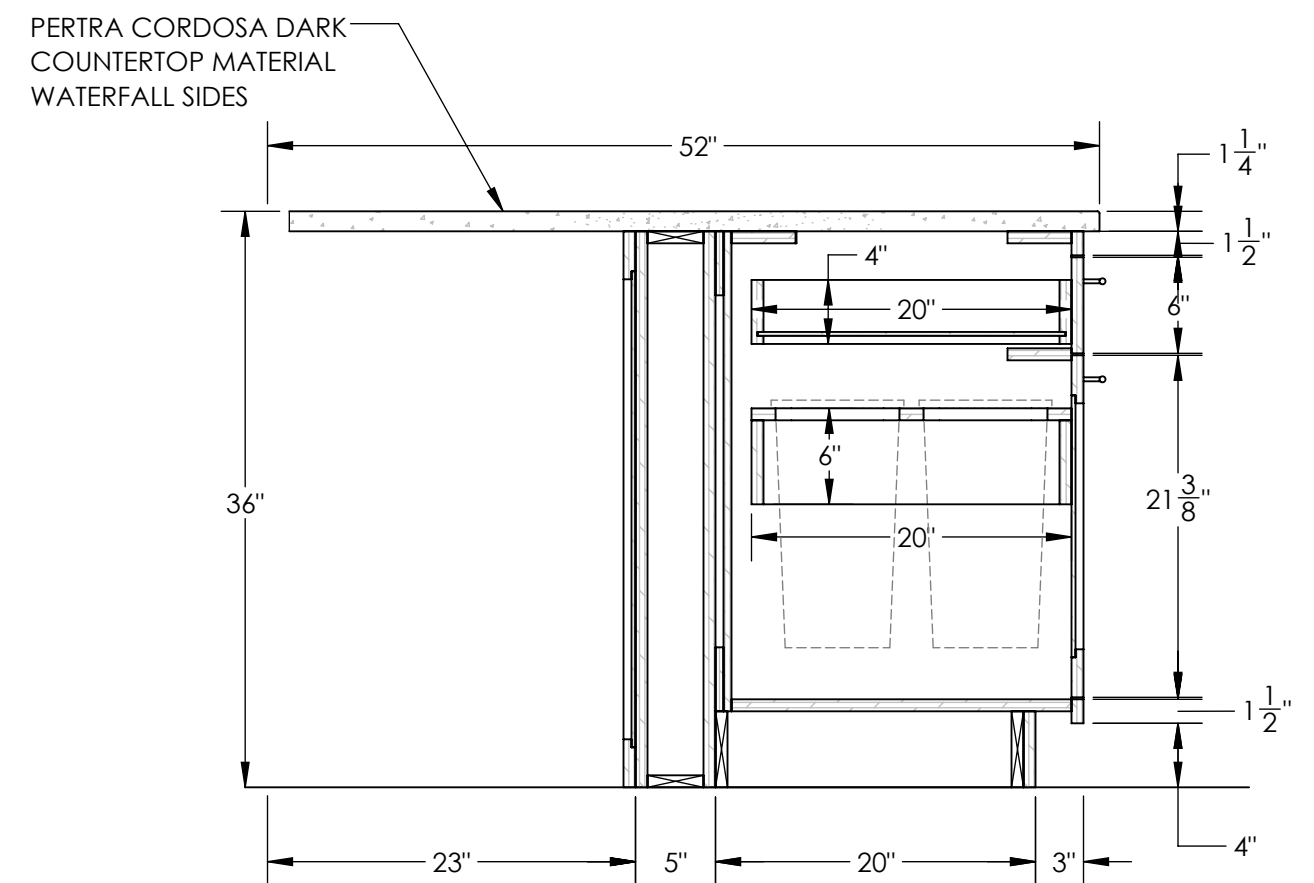


E
2.1 SECTION - KITCHEN ISLAND
SCALE 1:12

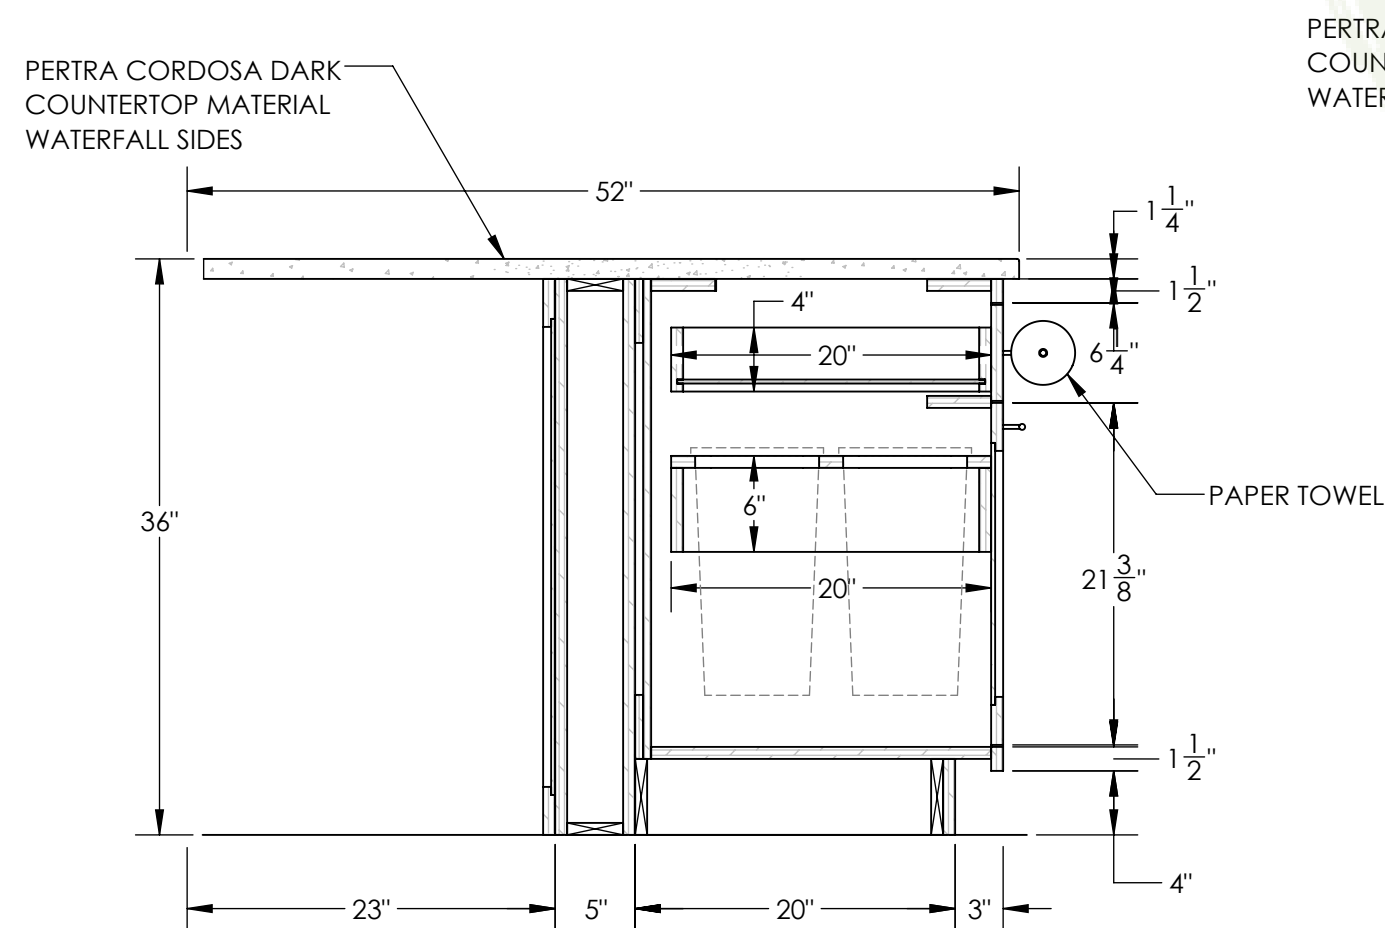

F
2.1 SECTION - KITCHEN ISLAND
SCALE 1:12

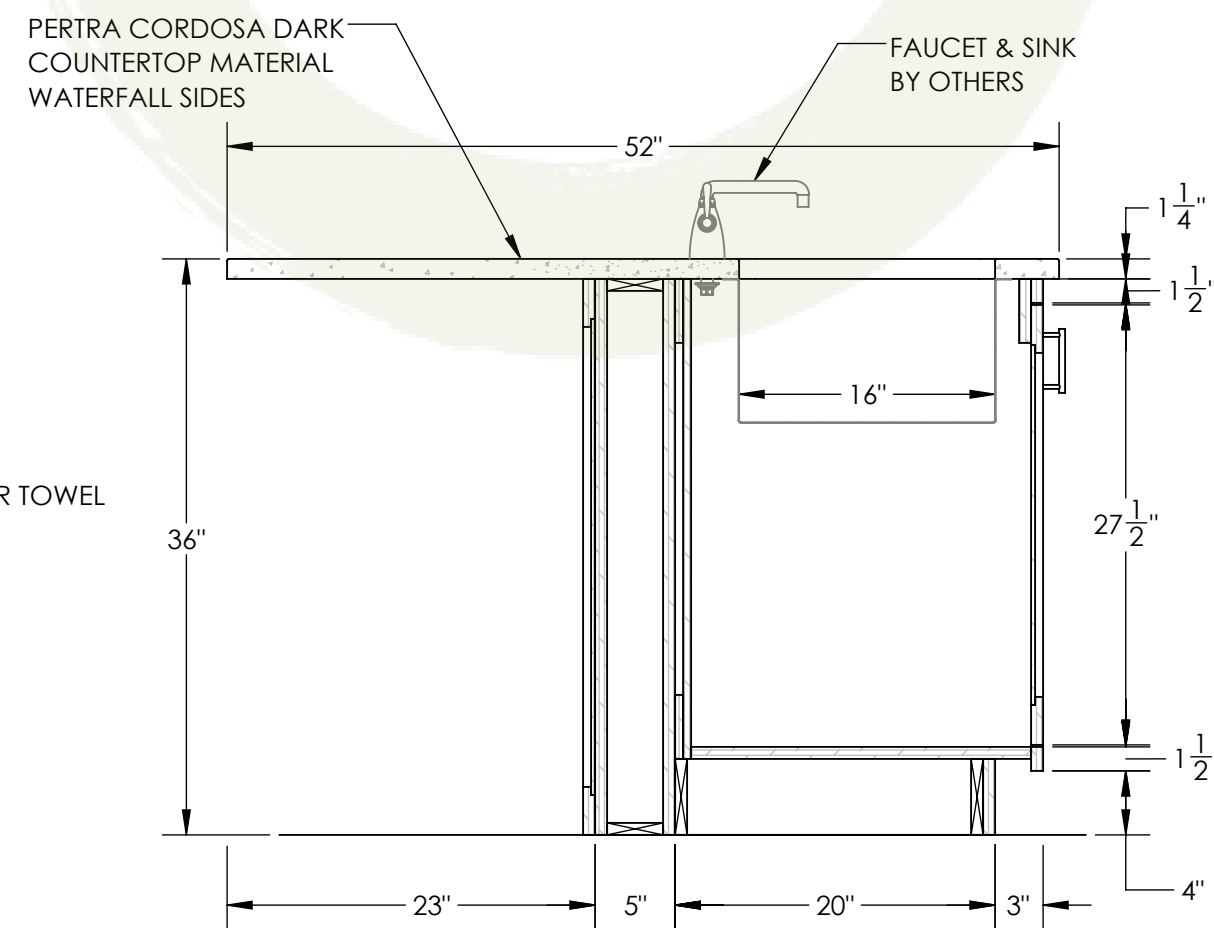

G
2.1 SECTION - KITCHEN ISLAND
SCALE 1:12

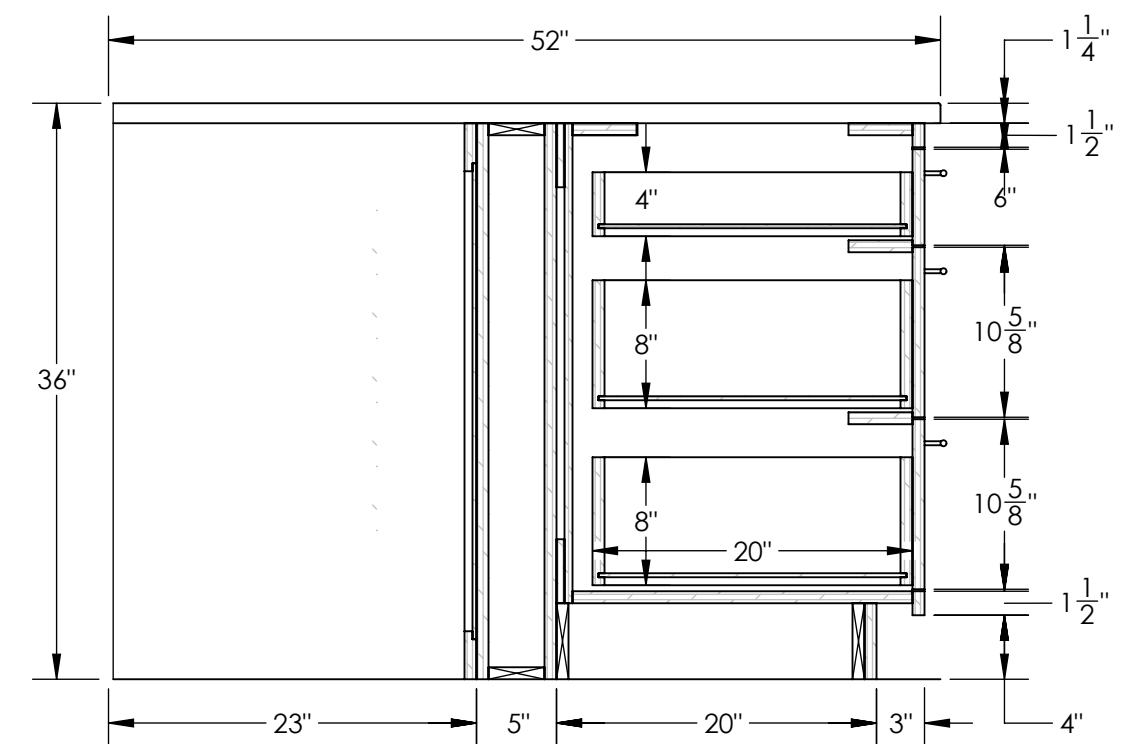

H
2.1 SECTION - KITCHEN ISLAND
SCALE 1:12

RELEASE DATE :
20/05/2021
REV:
REV:

GALVIN RESIDENCE
ISLAND ELEVATION & SECTIONS


PROJECT:
DRAWING TITLE:

SCALE :

PAGE No:

2.1
10/16

ITEM NO.	Part No	Component	QTY.
1	GK-BU103	BASE CABINET UNIT - 3	1
2	GK-BU104	BASE CABINET UNIT - 4	1
4	GK-A1021	TOE KICK	1
5	GK-A1022	TOE KICK	1
6	GK-A1023	DIEWALL	1

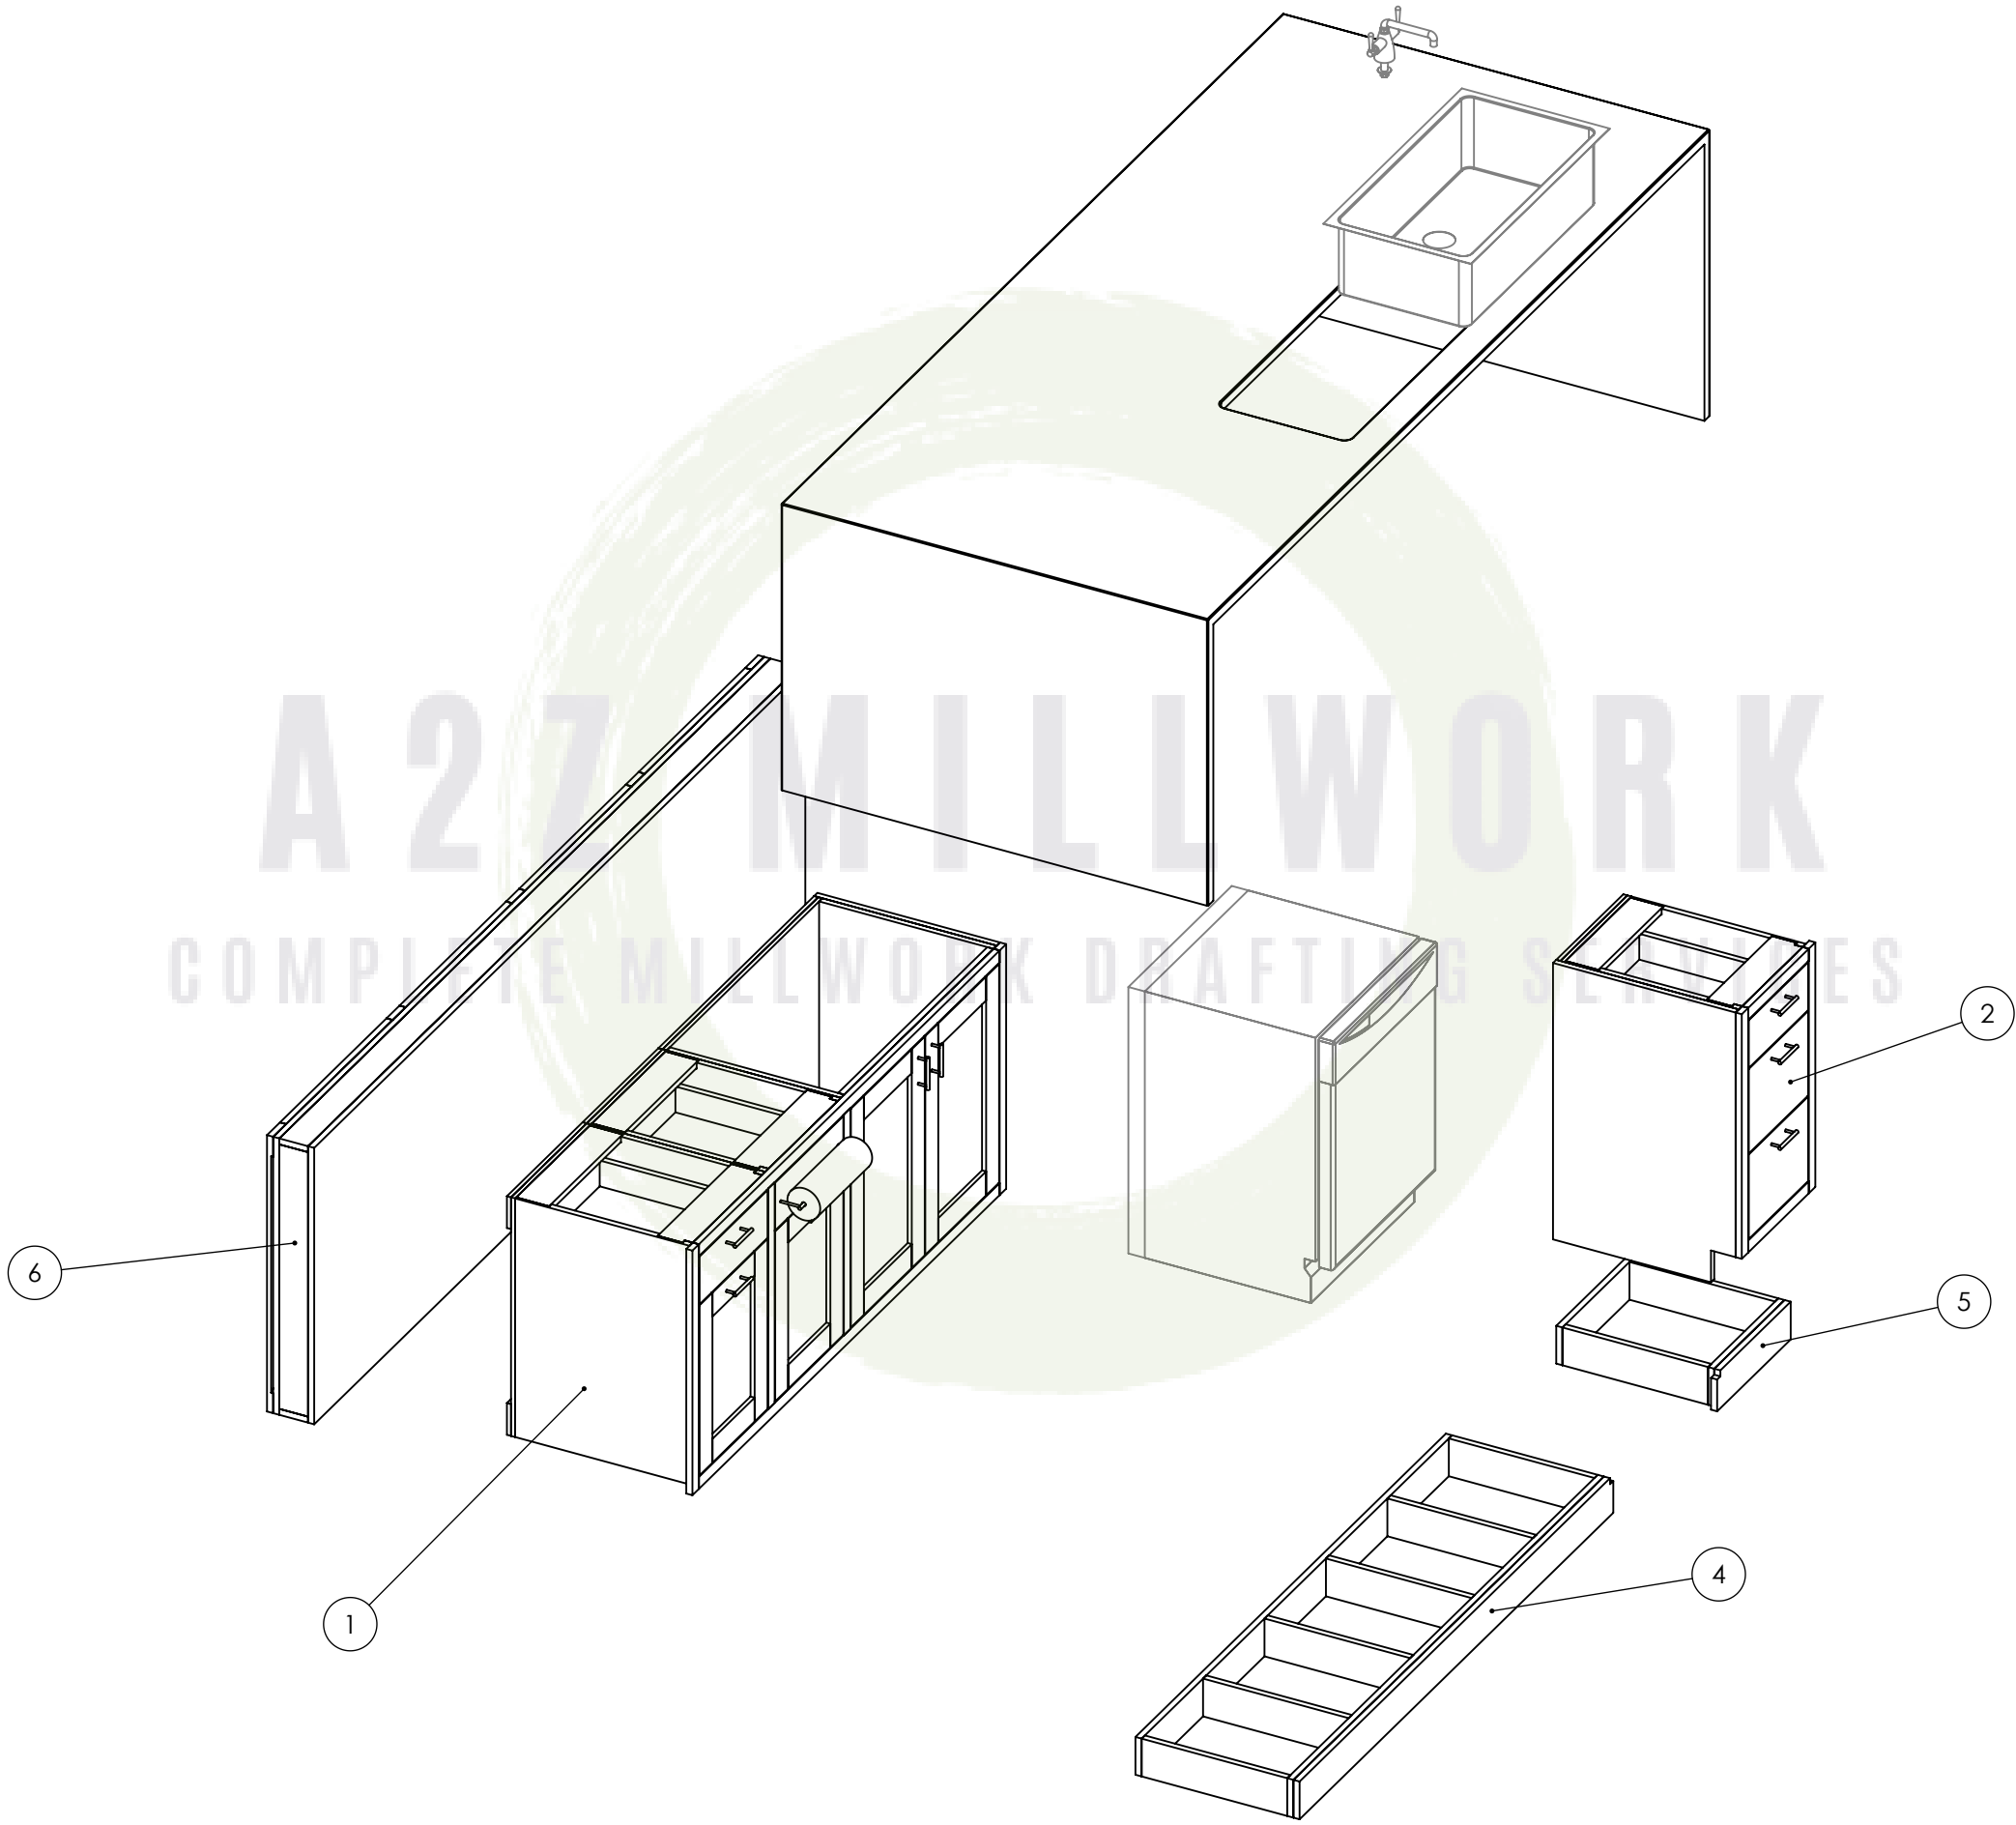

RELEASE DATE :
20/05/2021
REV:
REV:

GALVIN RESIDENCE


PROJECT:

DRAWING TITLE:



ISLAND EXPLODED VIEW

SCALE :

PAGE No:

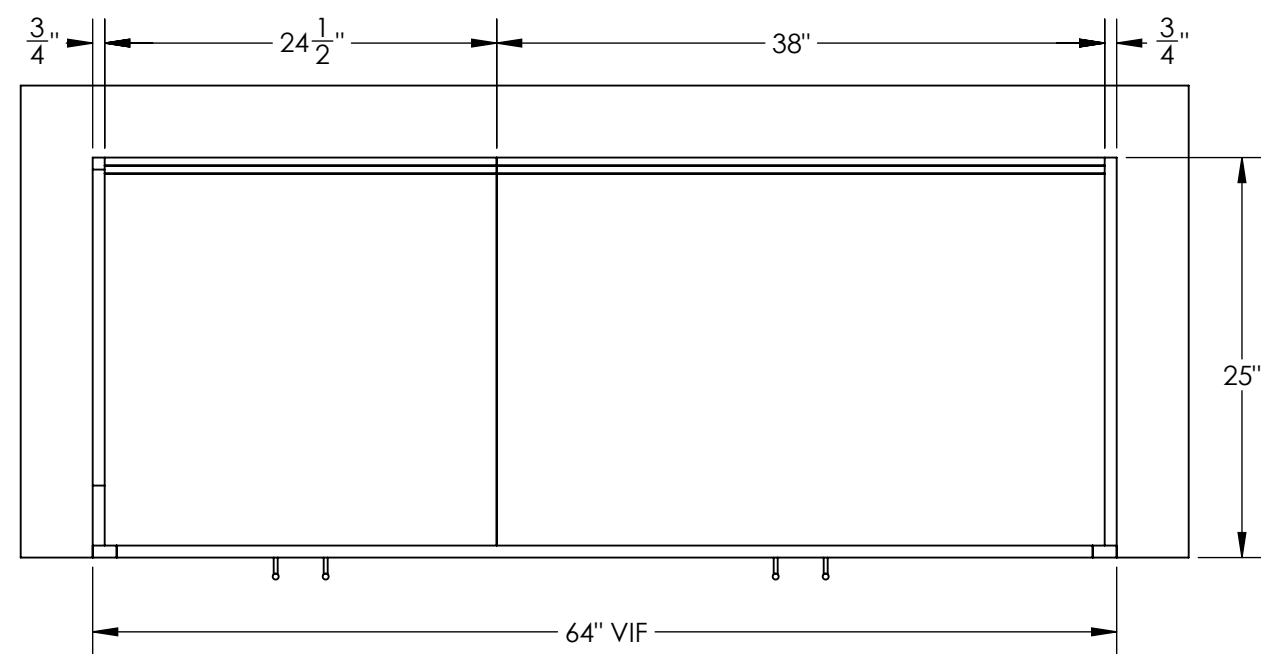

1
3.0 PLAN - BEVERAGE & REF. AREA
SCALE - 1:12

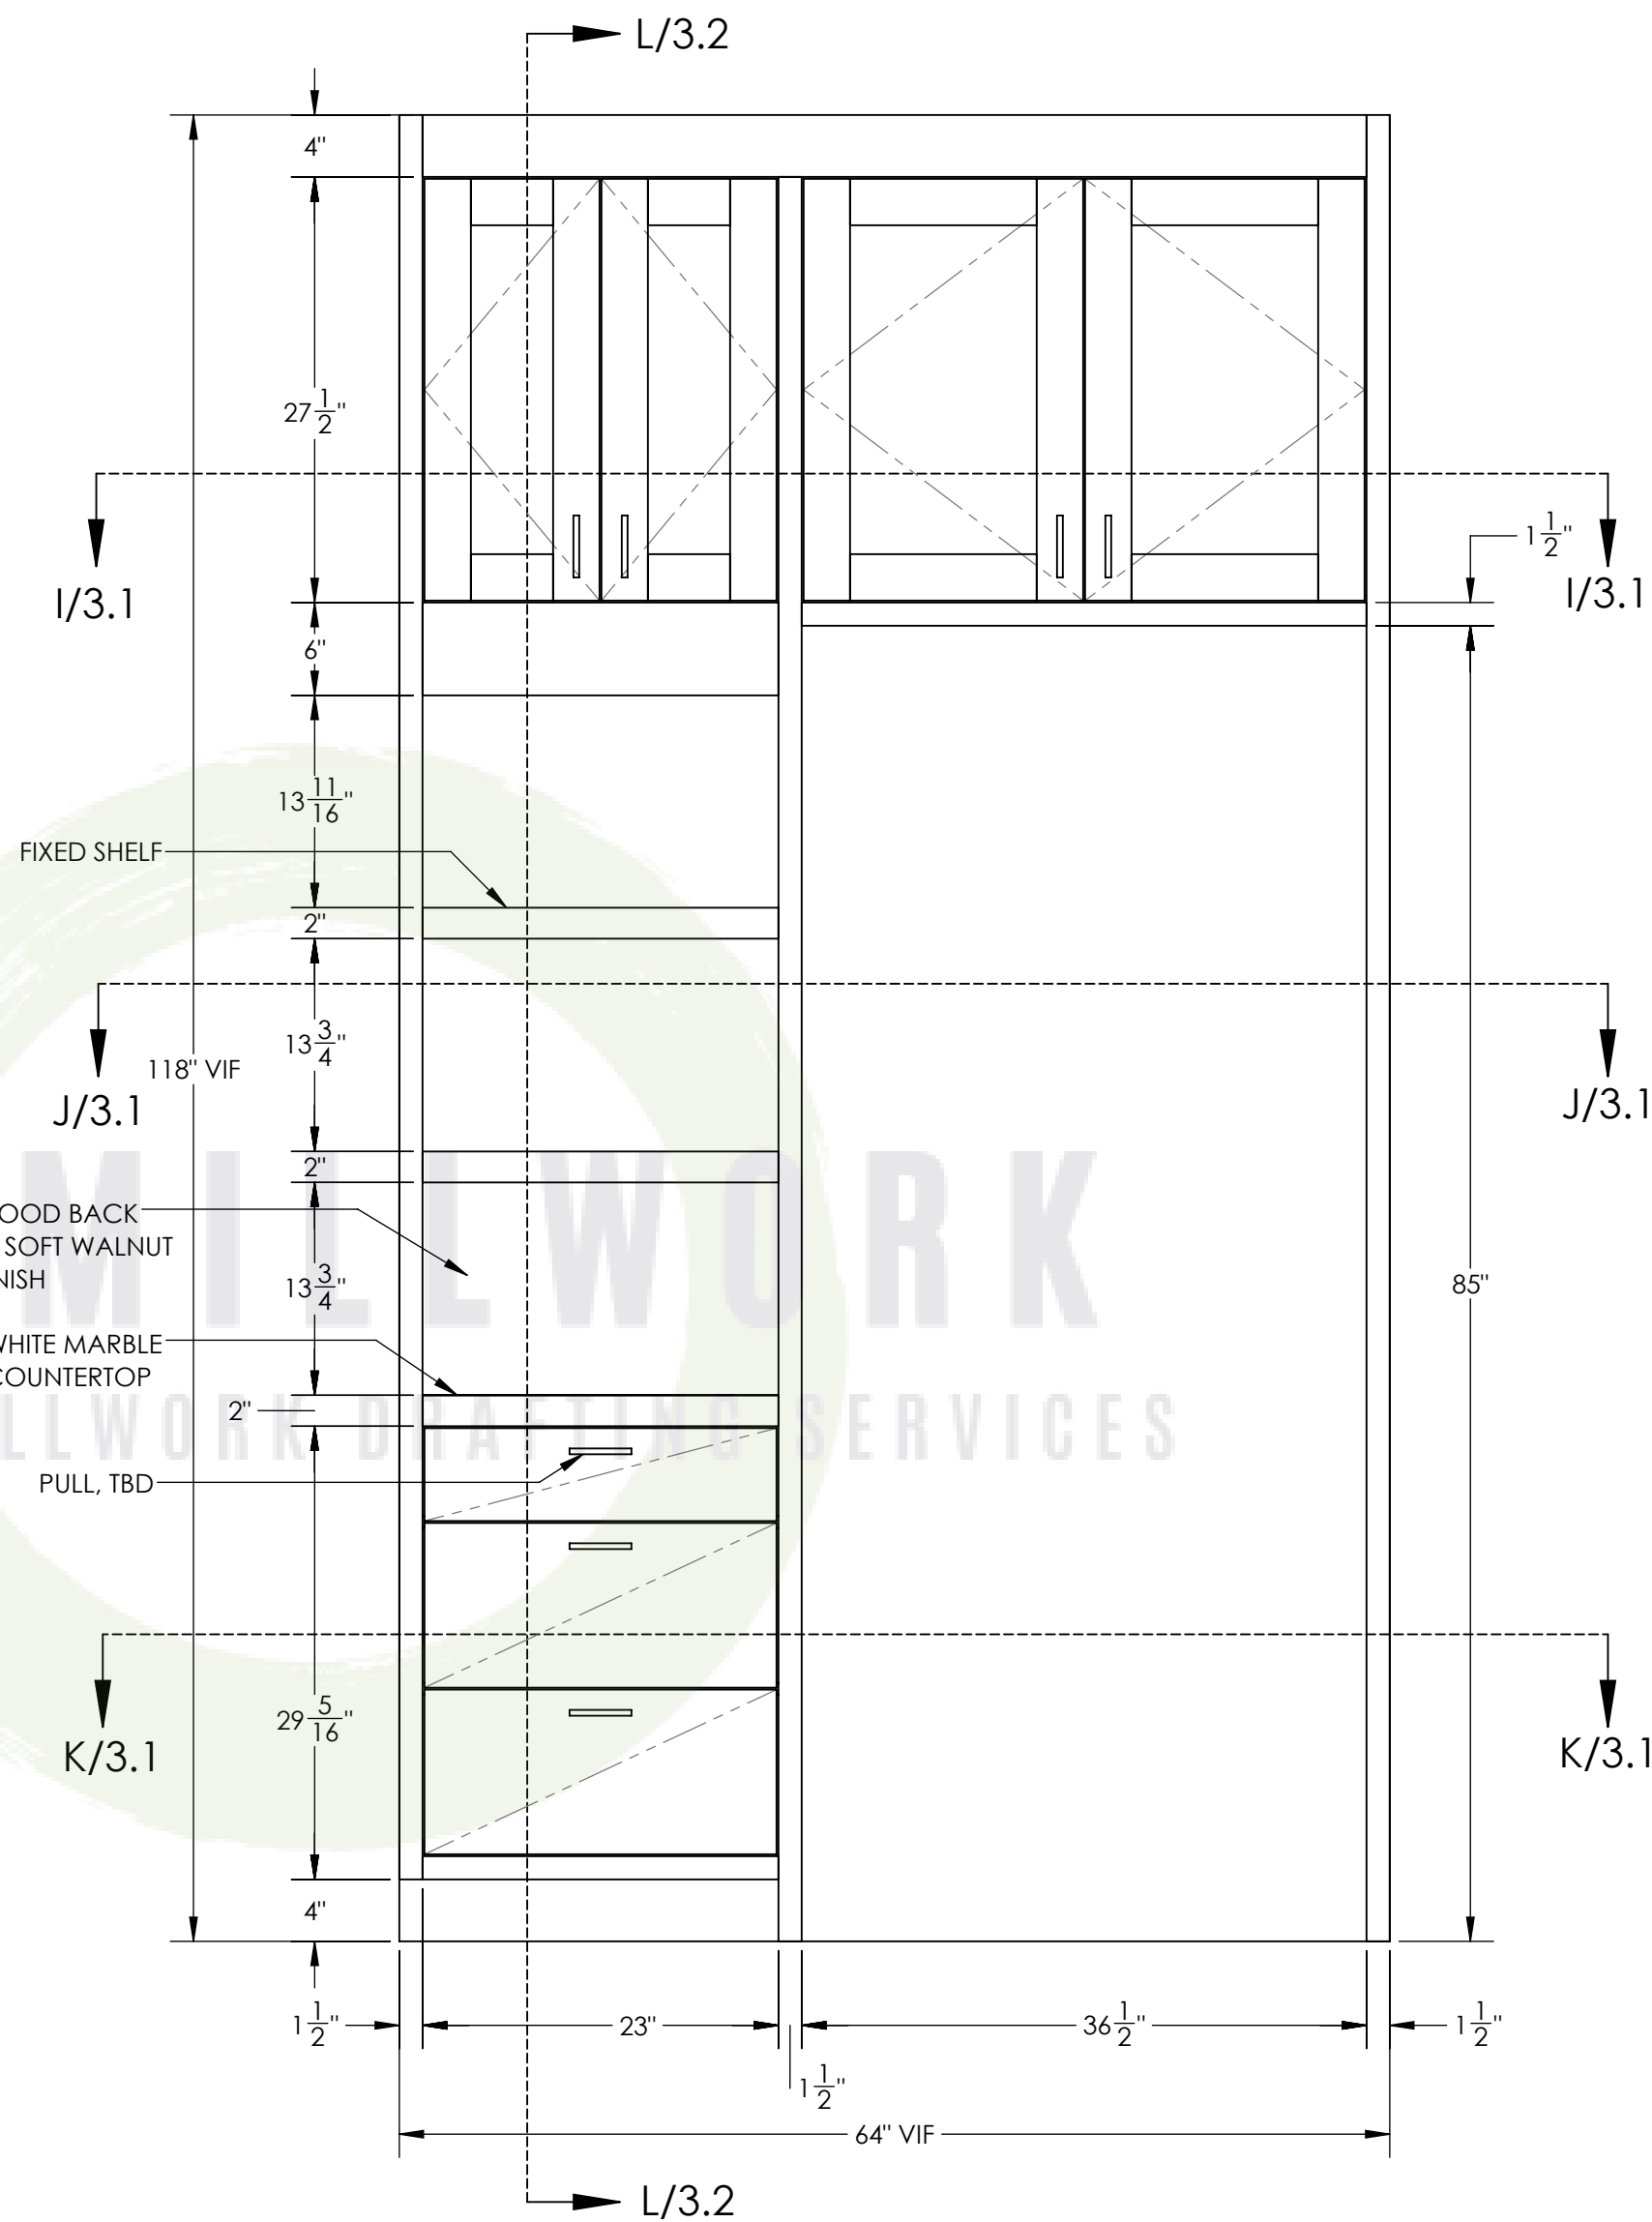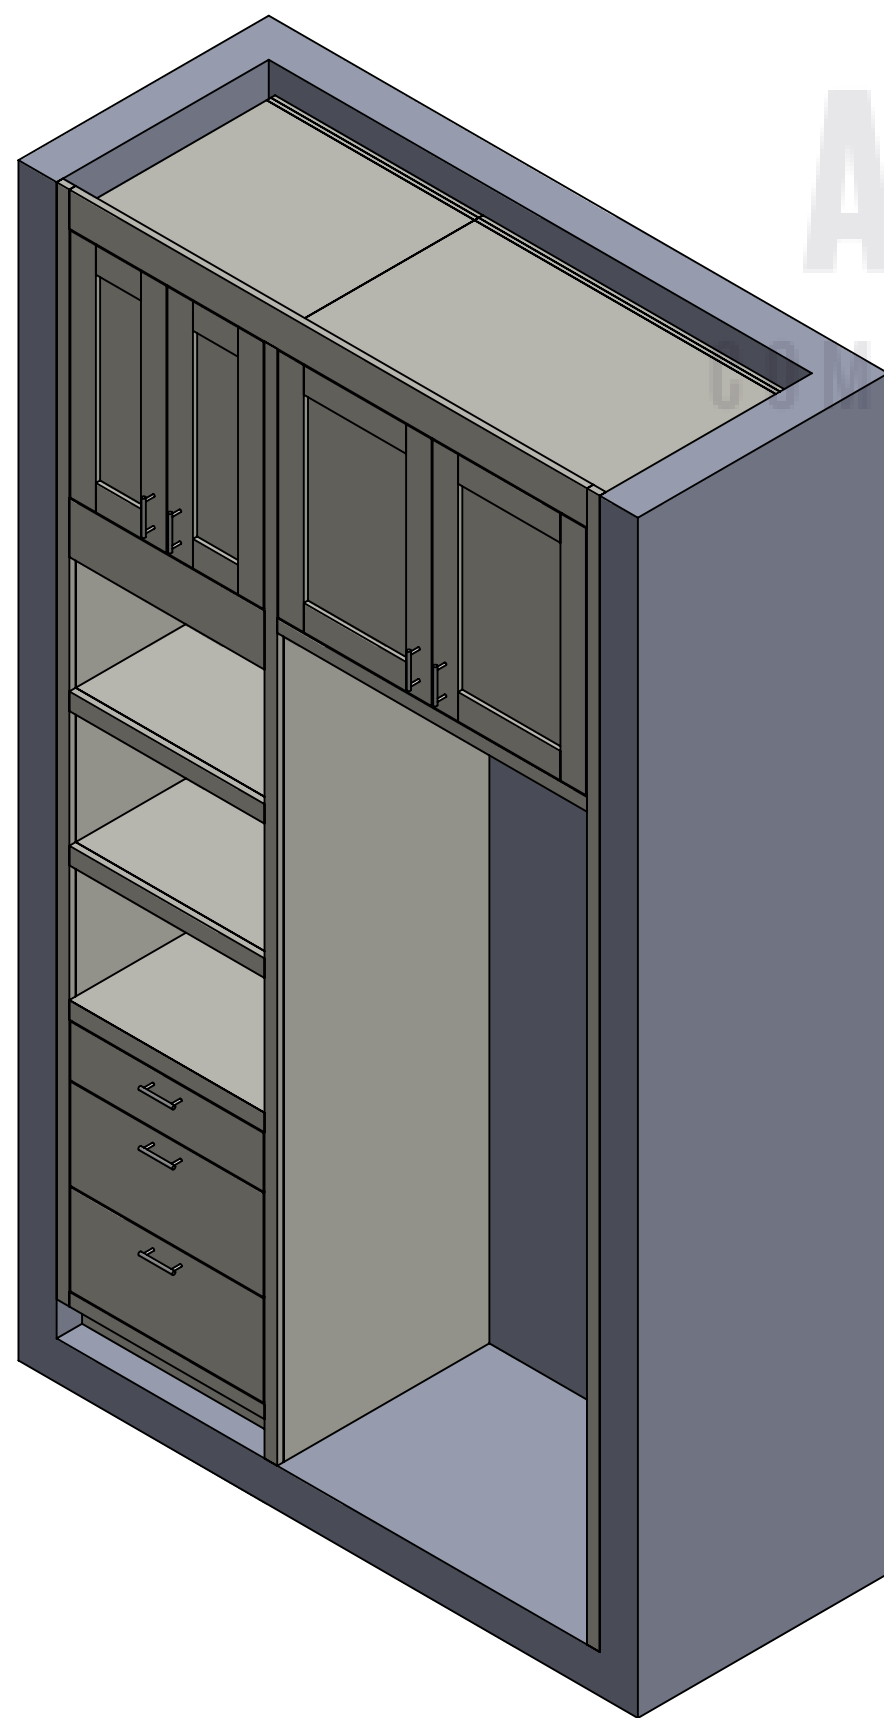

1
3.0 ELEVATION - BEVERAGE & REF. AREA
SCALE - 1:12

RELEASE DATE :

REV:

REV:

GALVIN RESIDENCE


PROJECT:

DRAWING TITLE:


SCALE :
AS NOTED

PAGE No:


3.0
12/16

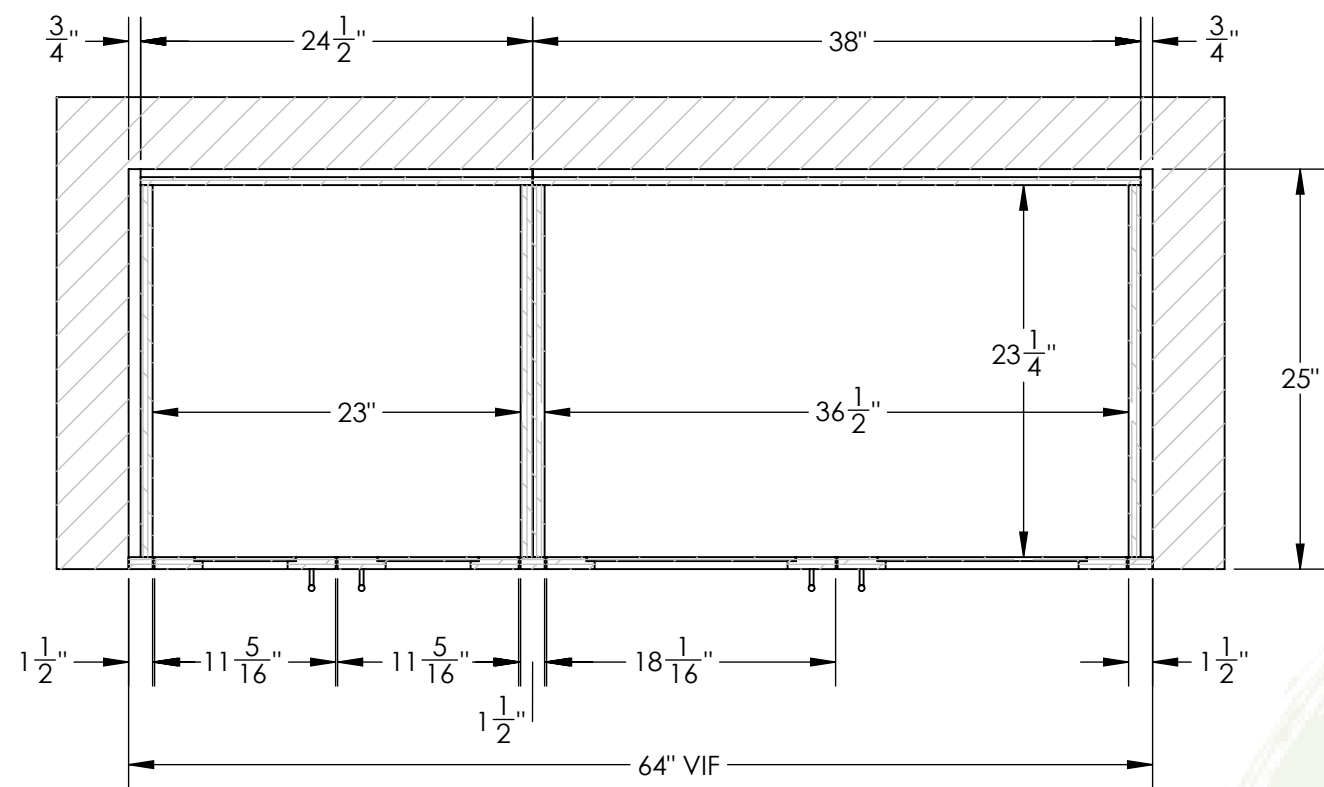

I SECTION - BEVERAGE & REF. AREA
3.1 SCALE - 1:12

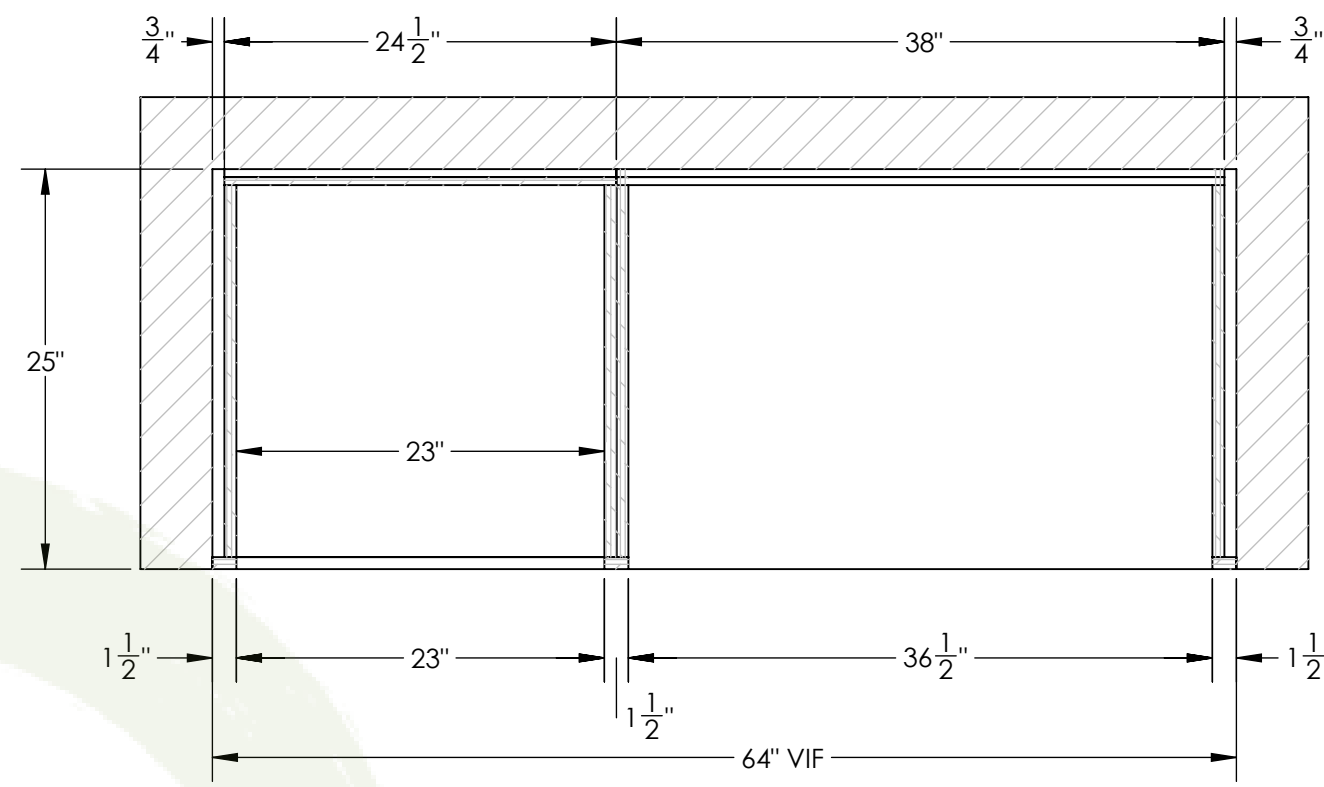

J SECTION - BEVERAGE & REF. AREA
3.1 SCALE - 1:12

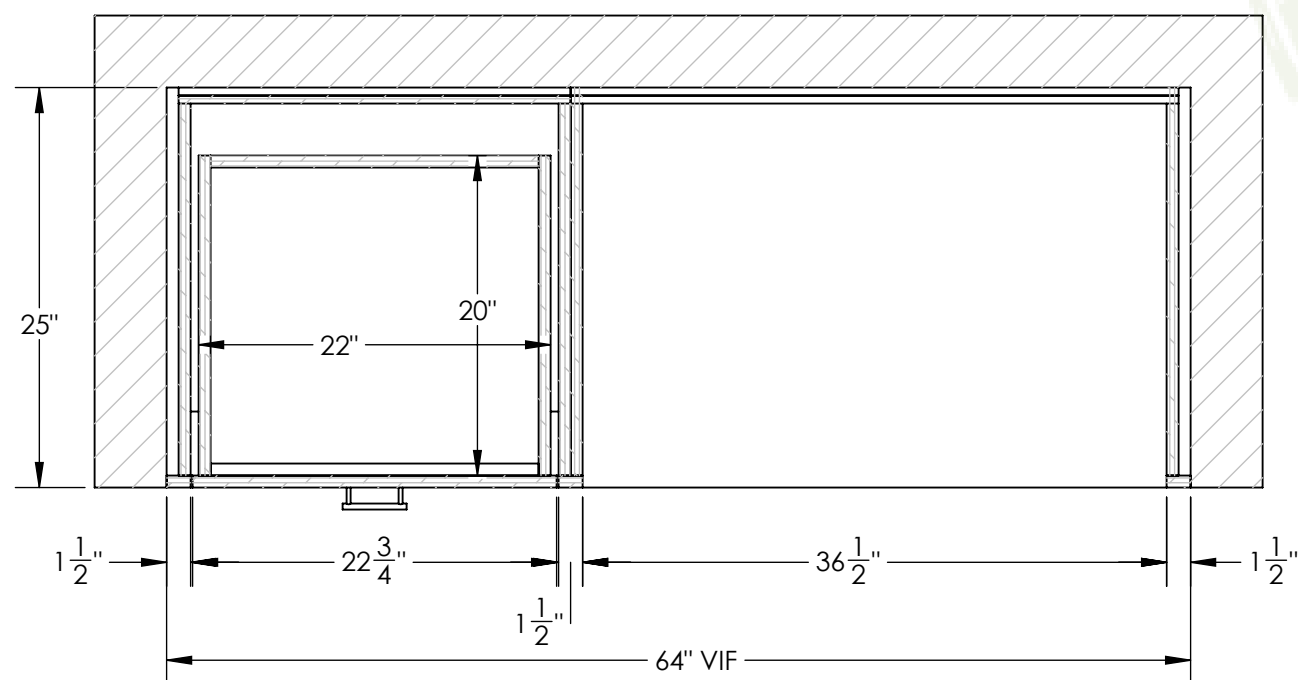

K SECTION - BEVERAGE & REF. AREA
3.1 SCALE - 1:12

RELEASE DATE :
REV:
REV:

GALVIN RESIDENCE


BEVERAGE AREA PLAN SECTION

PROJECT:

DRAWING TITLE:

SCALE :
AS NOTED

PAGE No:

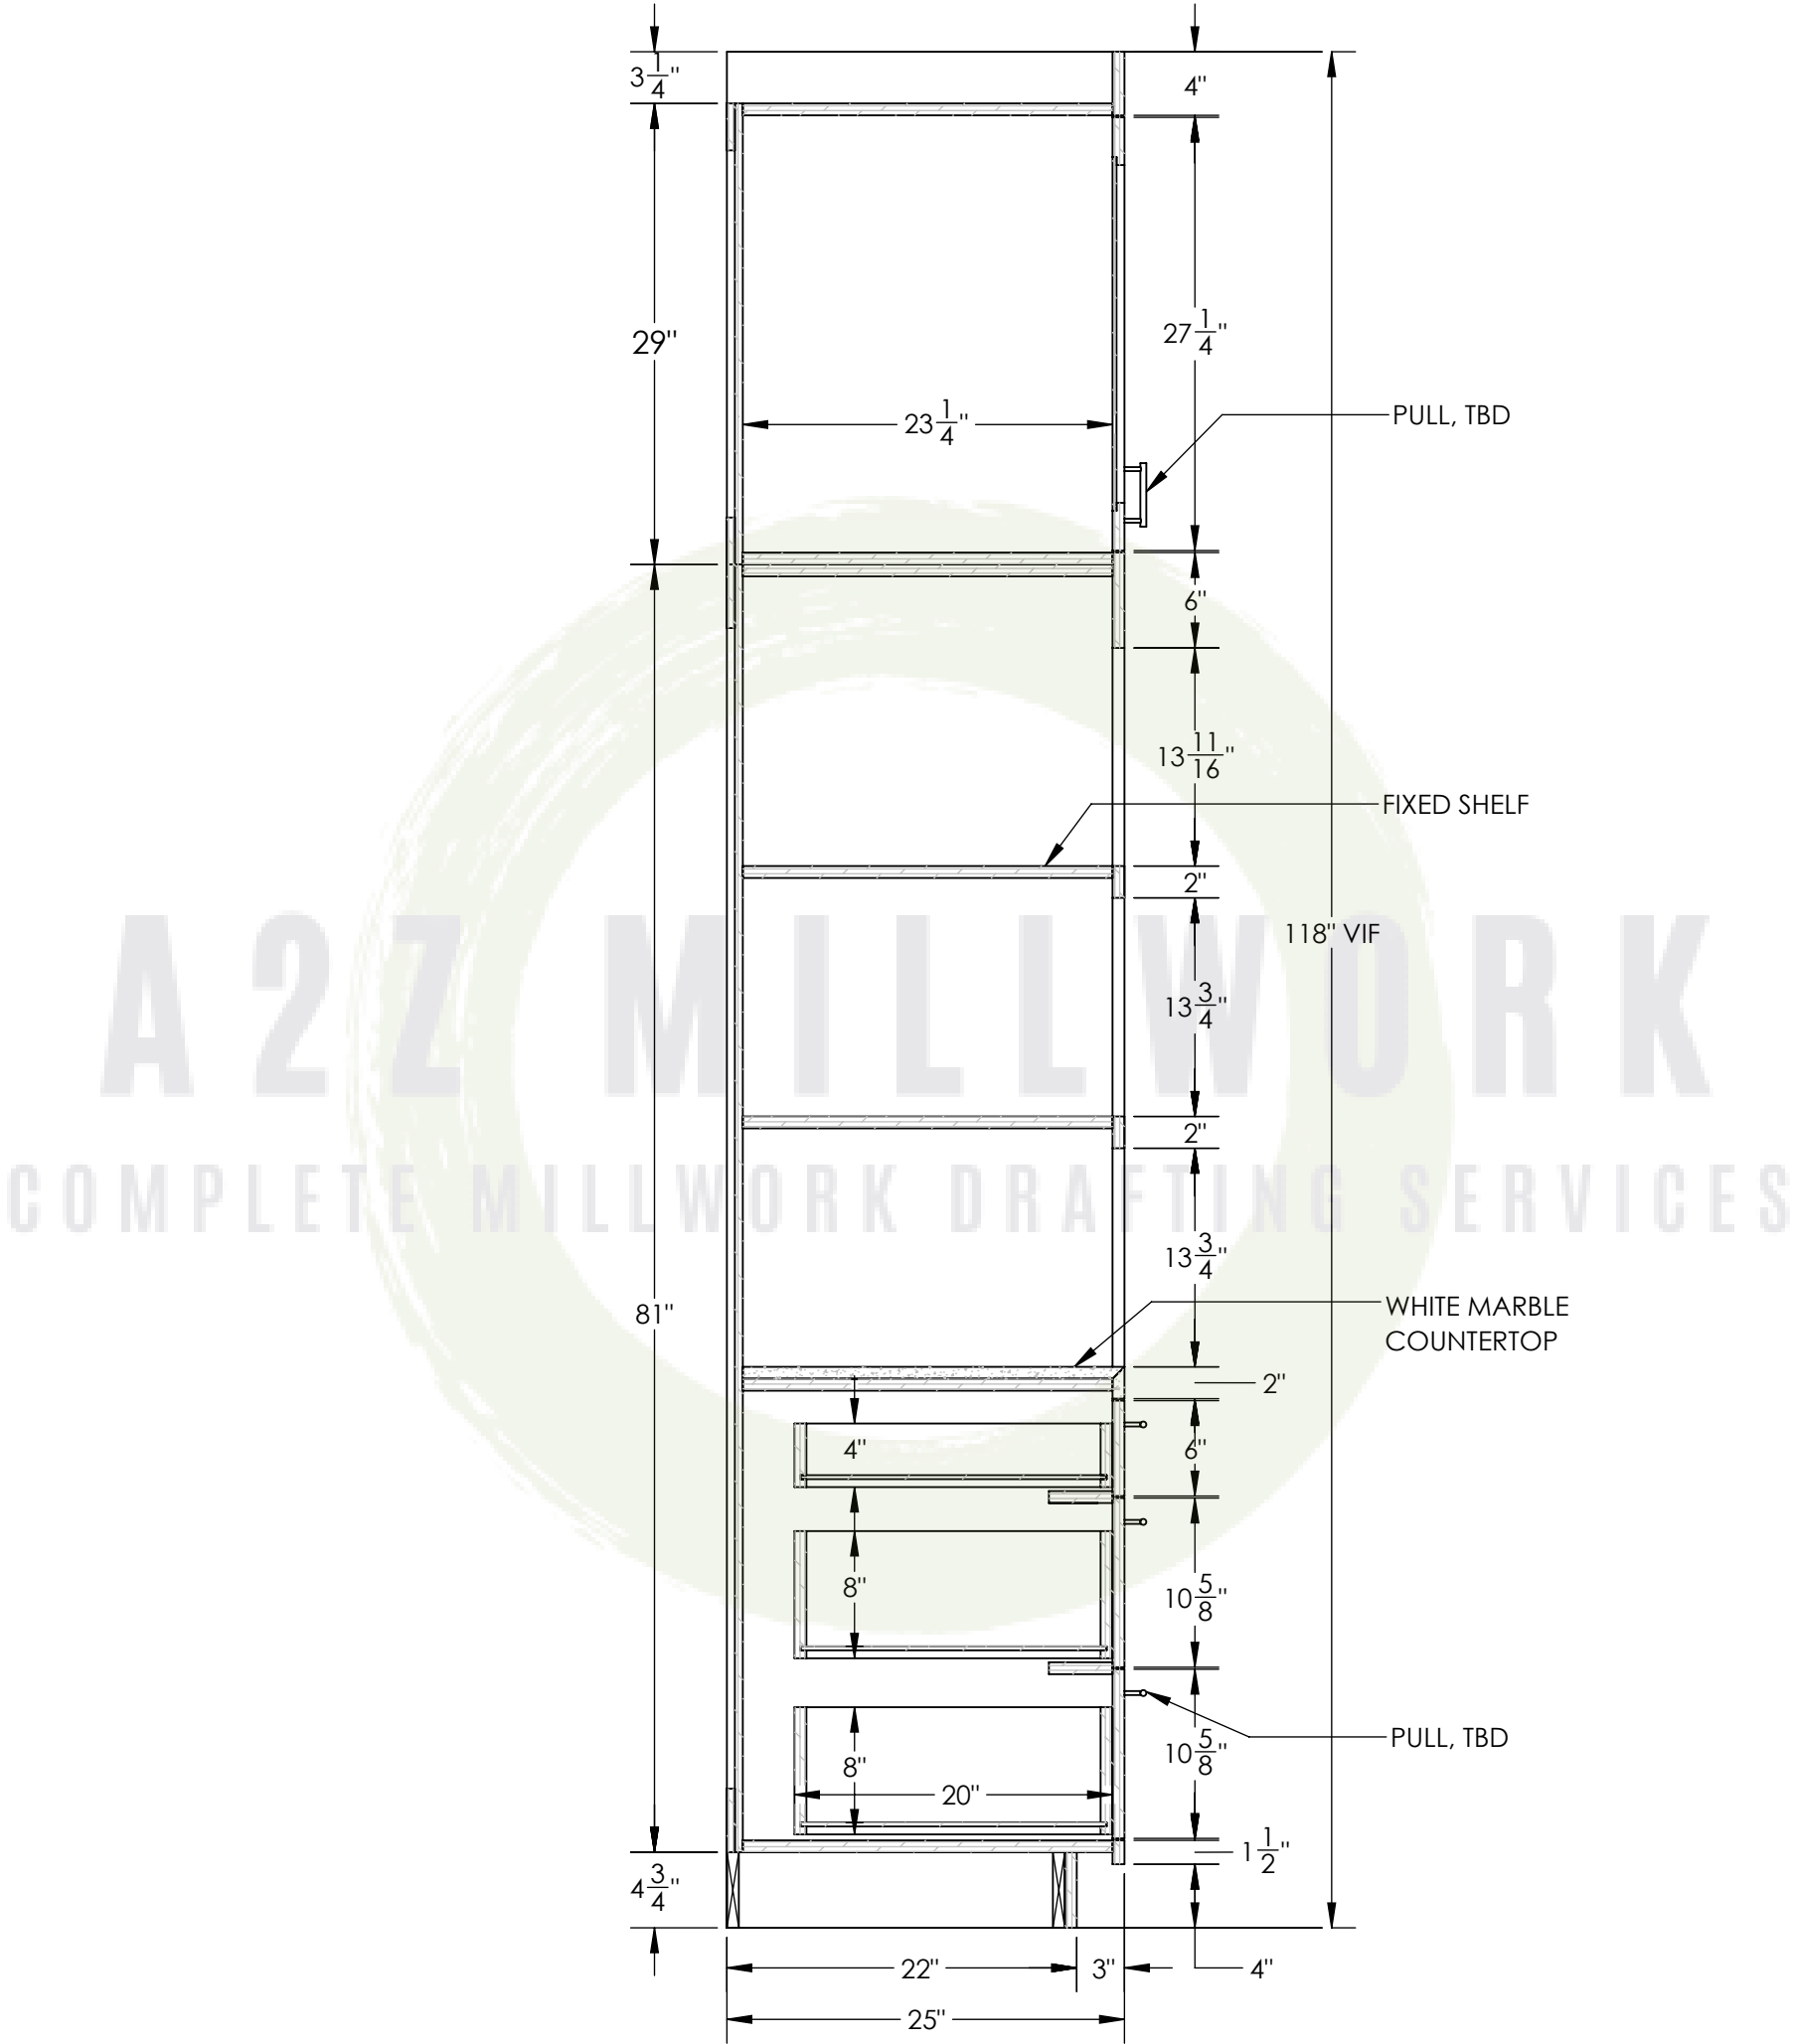

L
3.2 SECTION - BEVERAGE & REF. AREA
SCALE - 1:12

RELEASE DATE :

REV:


REV:

GALVIN RESIDENCE
BEVERAGE AREA SECTION



PROJECT:
DRAWING TITLE:

SCALE :
AS NOTED

PAGE No:

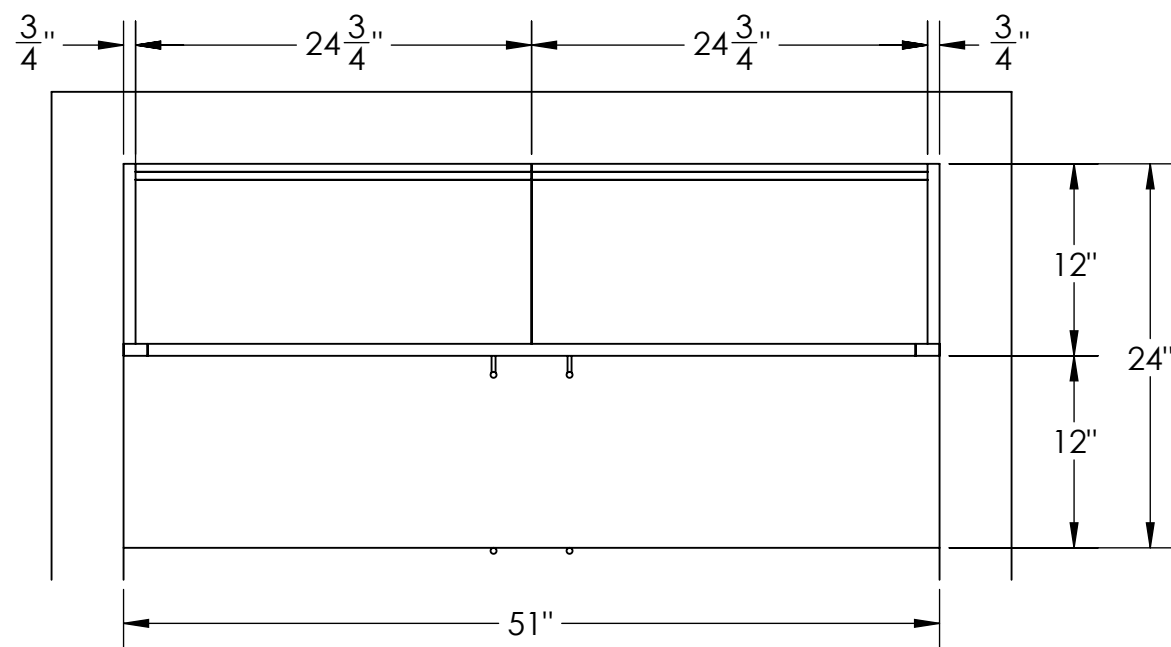

1 PLAN - PANTRY
4.0 SCALE - 1:12

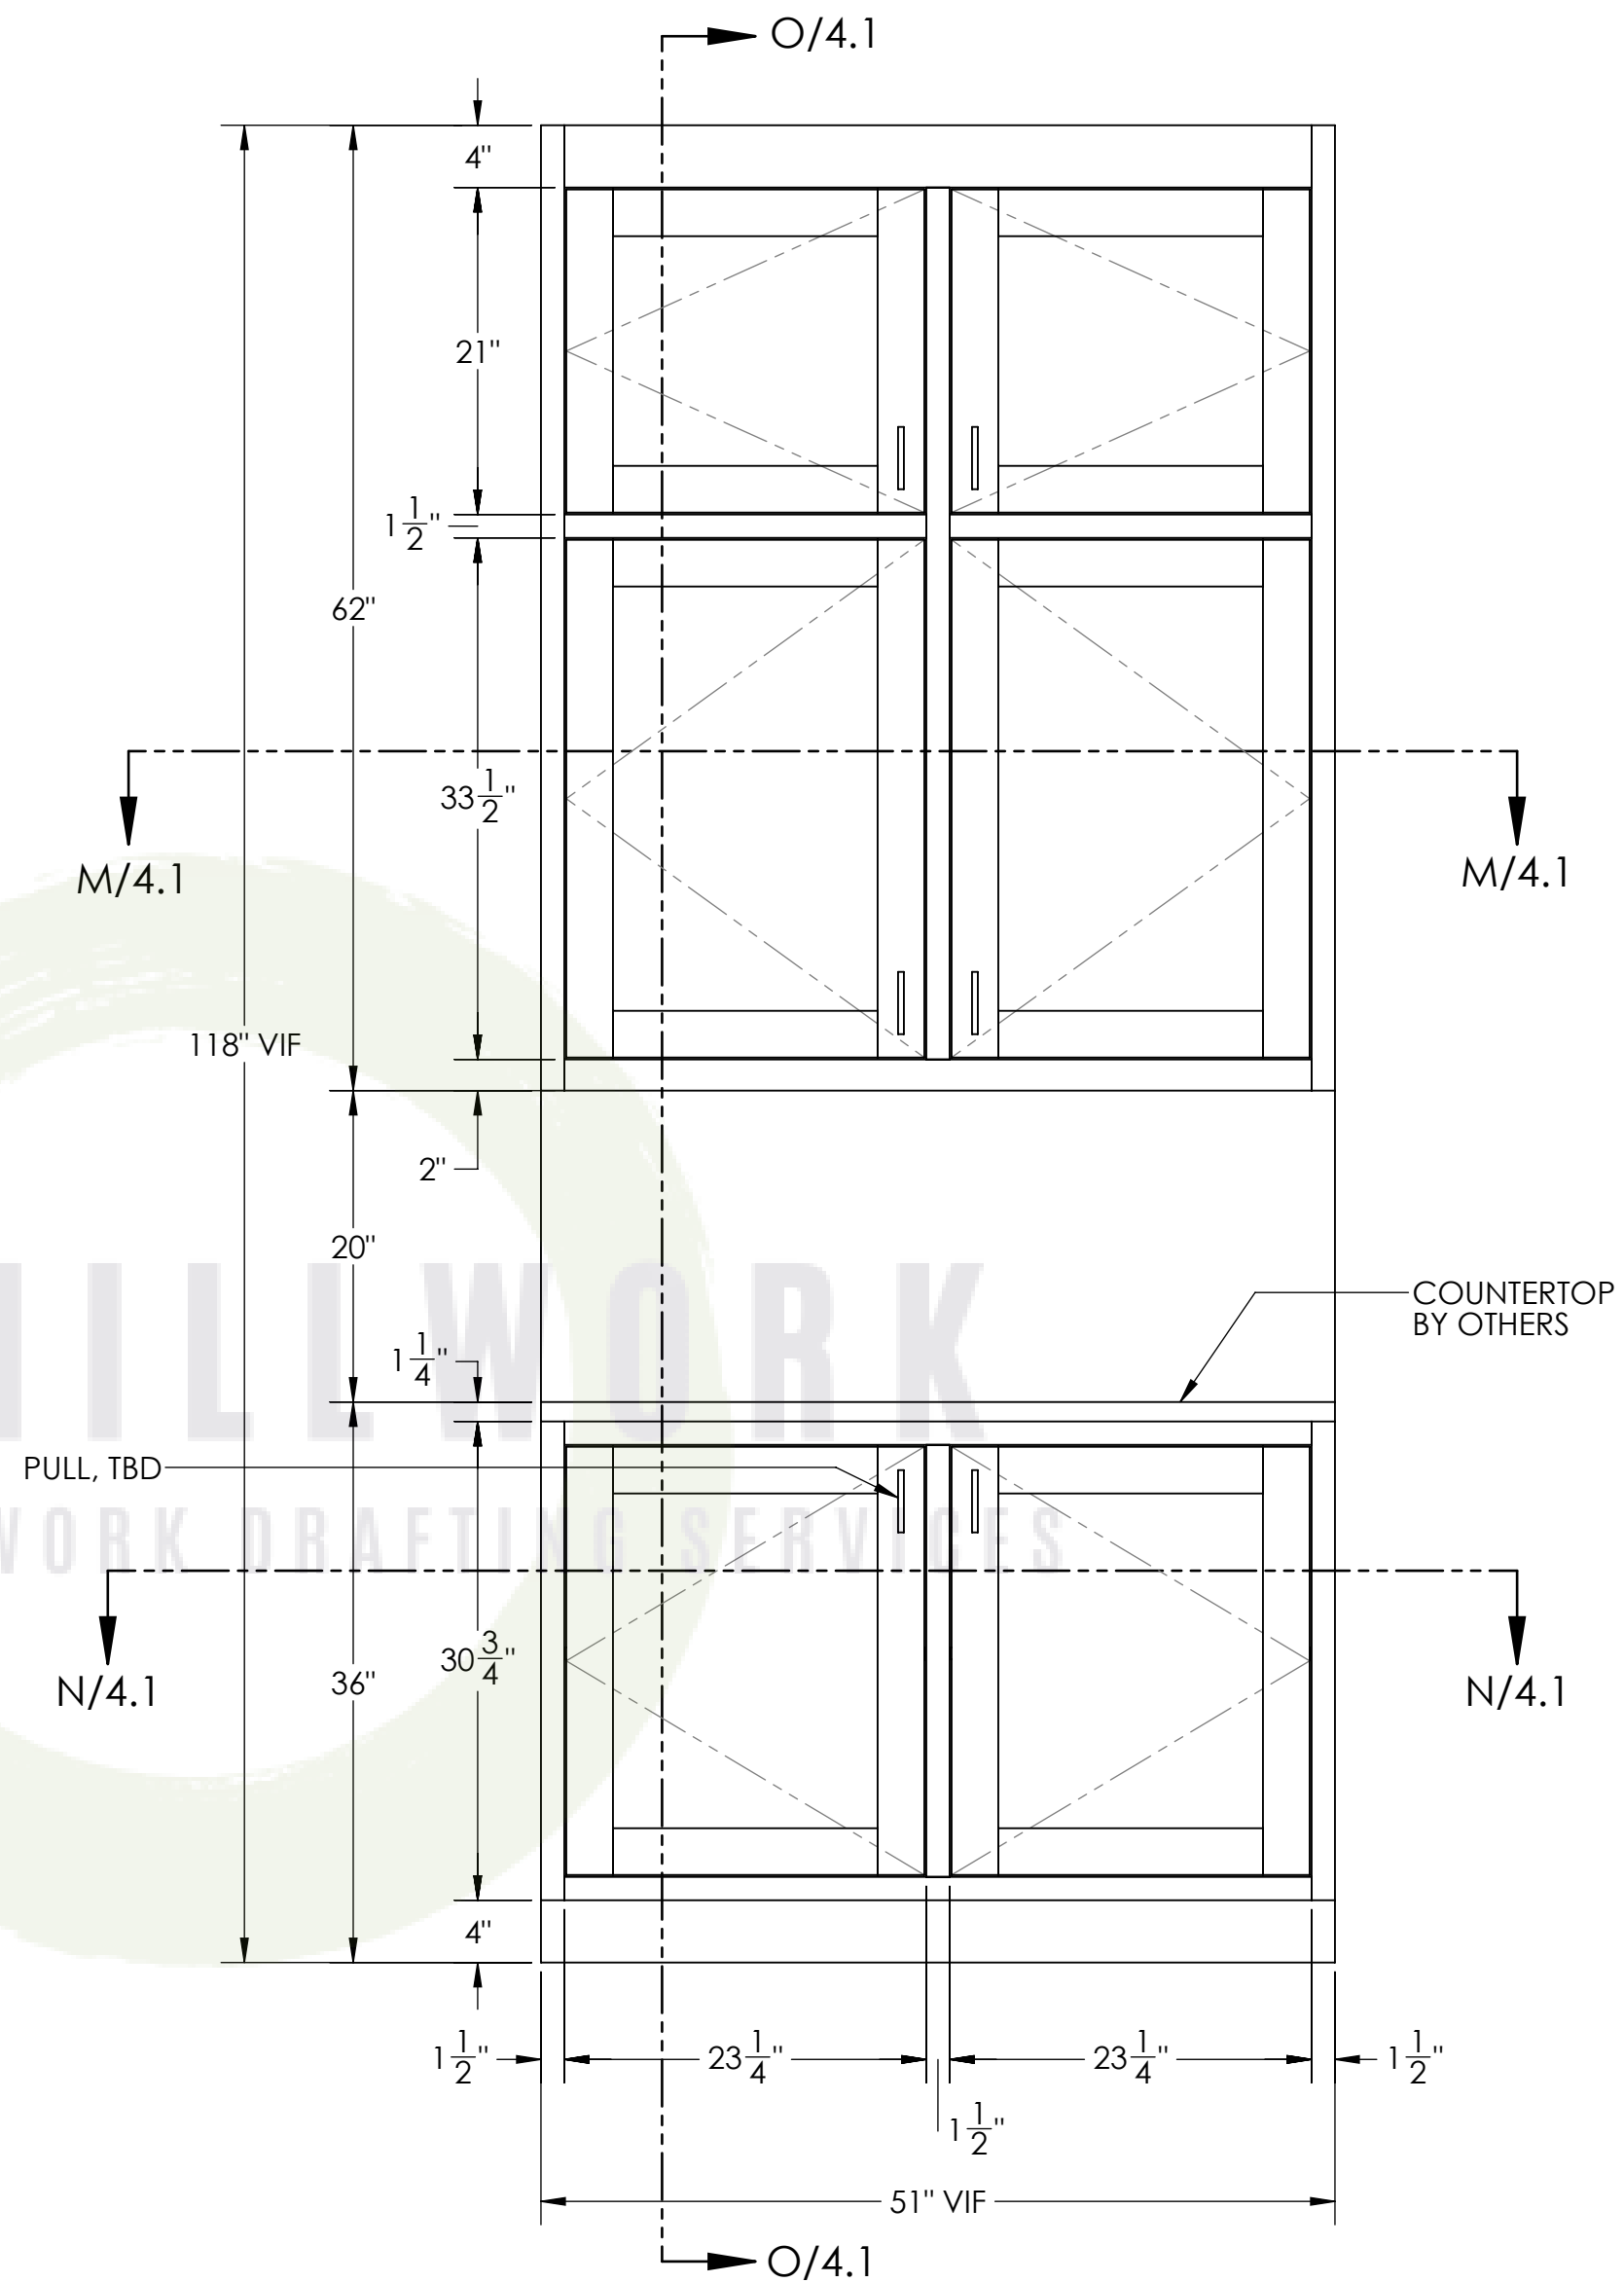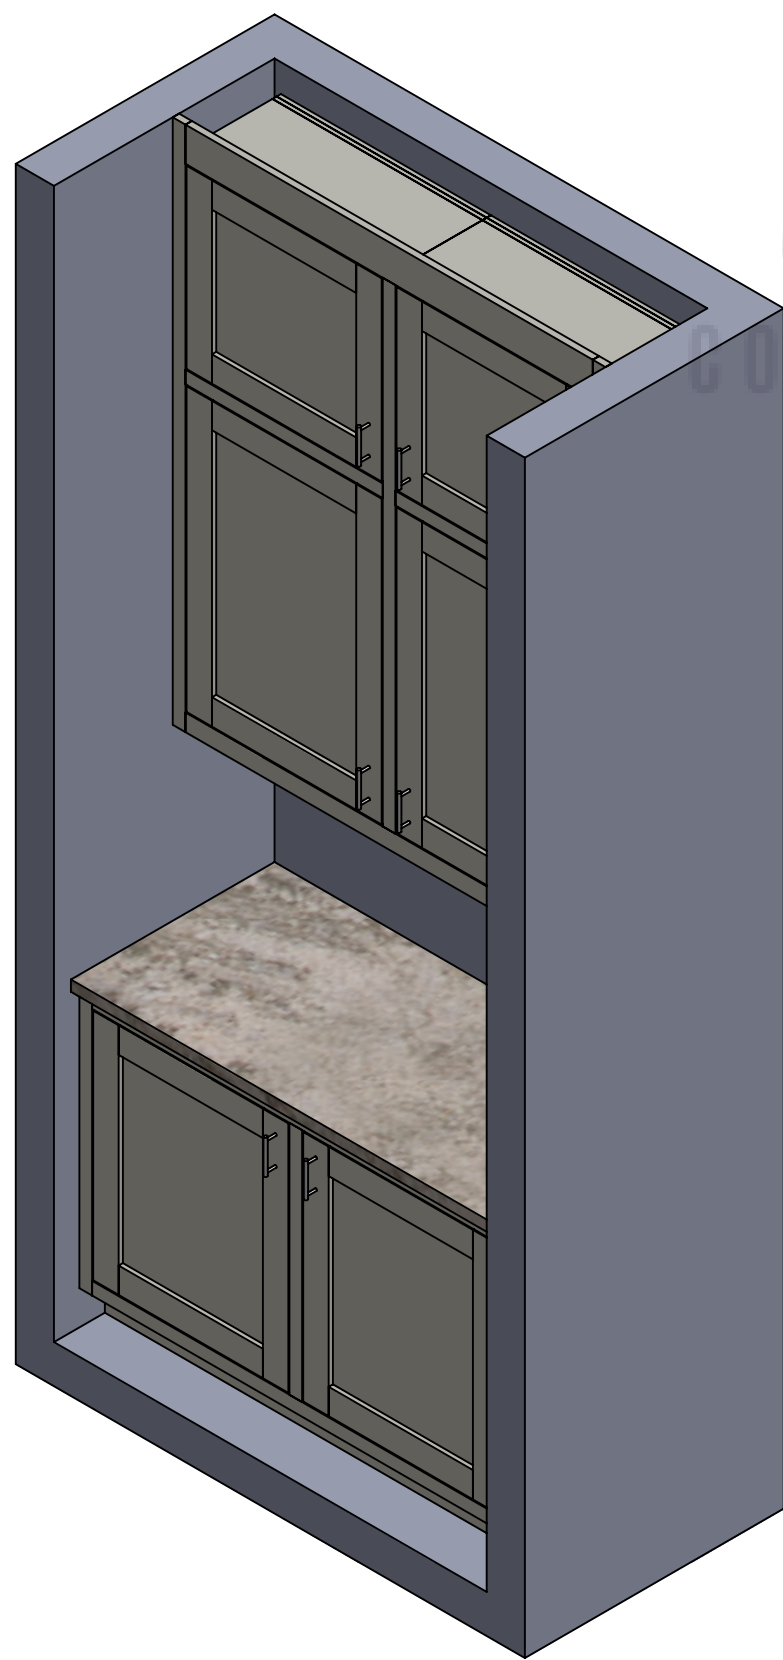

2 ELEVATION - PANTRY
4.0 SCALE - 1:12


RELEASE DATE :
REV:
REV:

GALVIN RESIDENCE
PANTRY CABINET PLAN & ELEV.


PROJECT:
DRAWING TITLE:

SCALE :
AS NOTED


PAGE No:
4.0
15/16

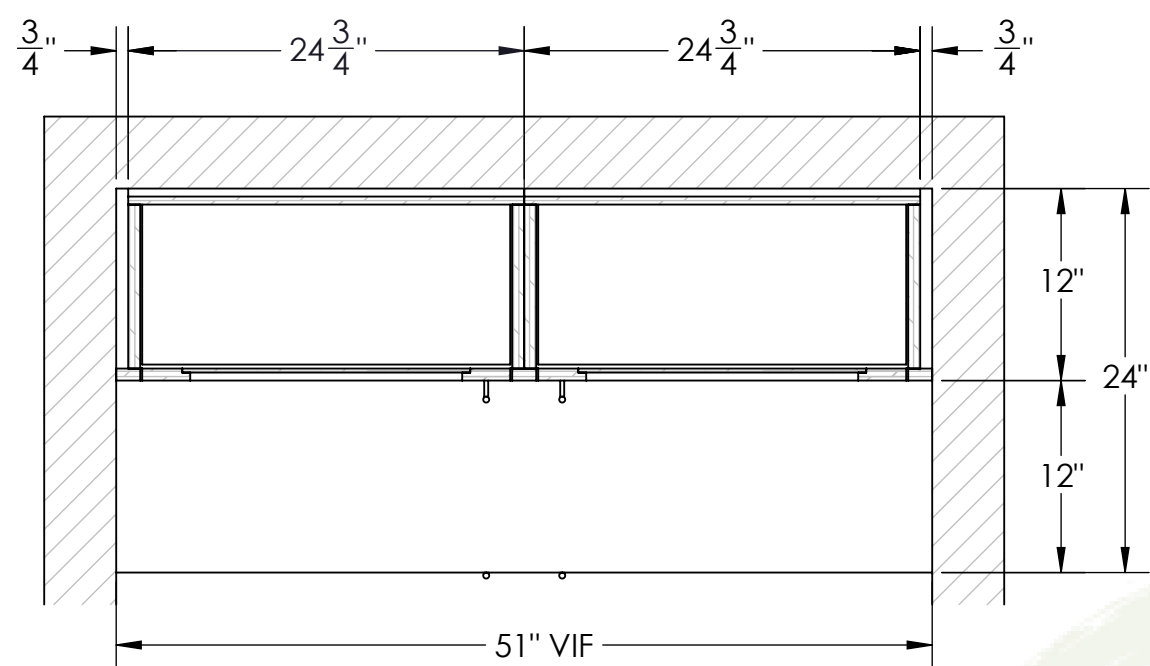

M
4.1 PLAN SECTION - PANTRY
SCALE - 1:12

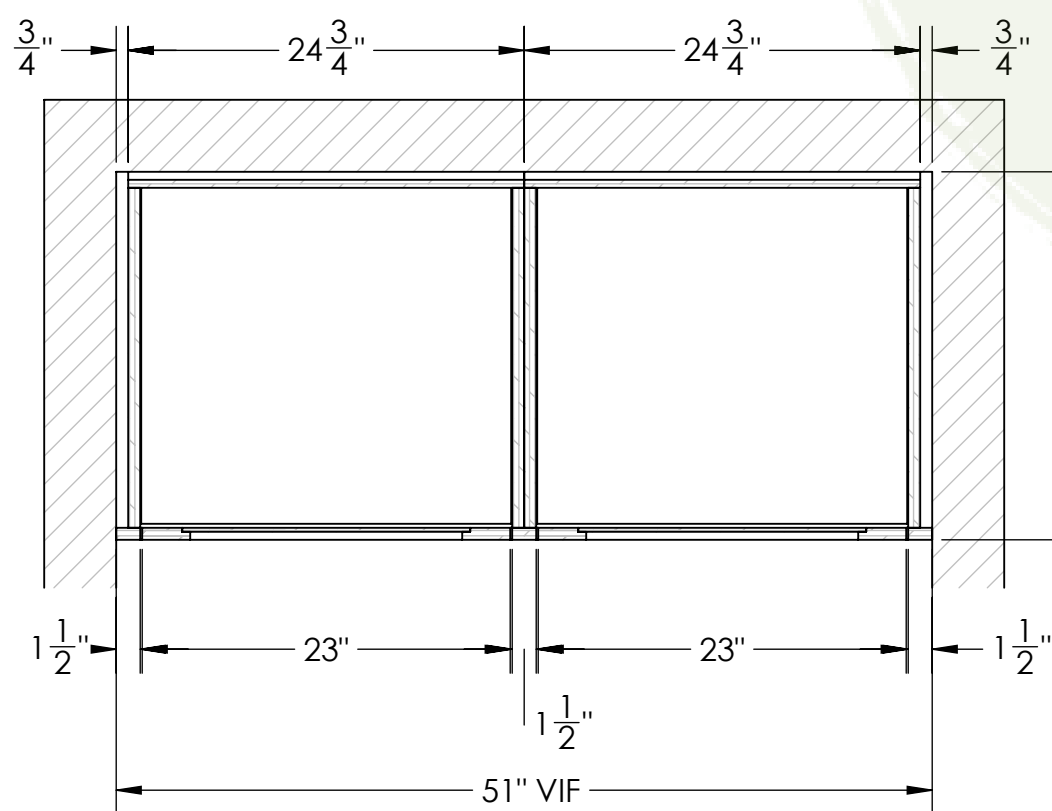

N
4.1 PLAN SECTION - PANTRY
SCALE - 1:12

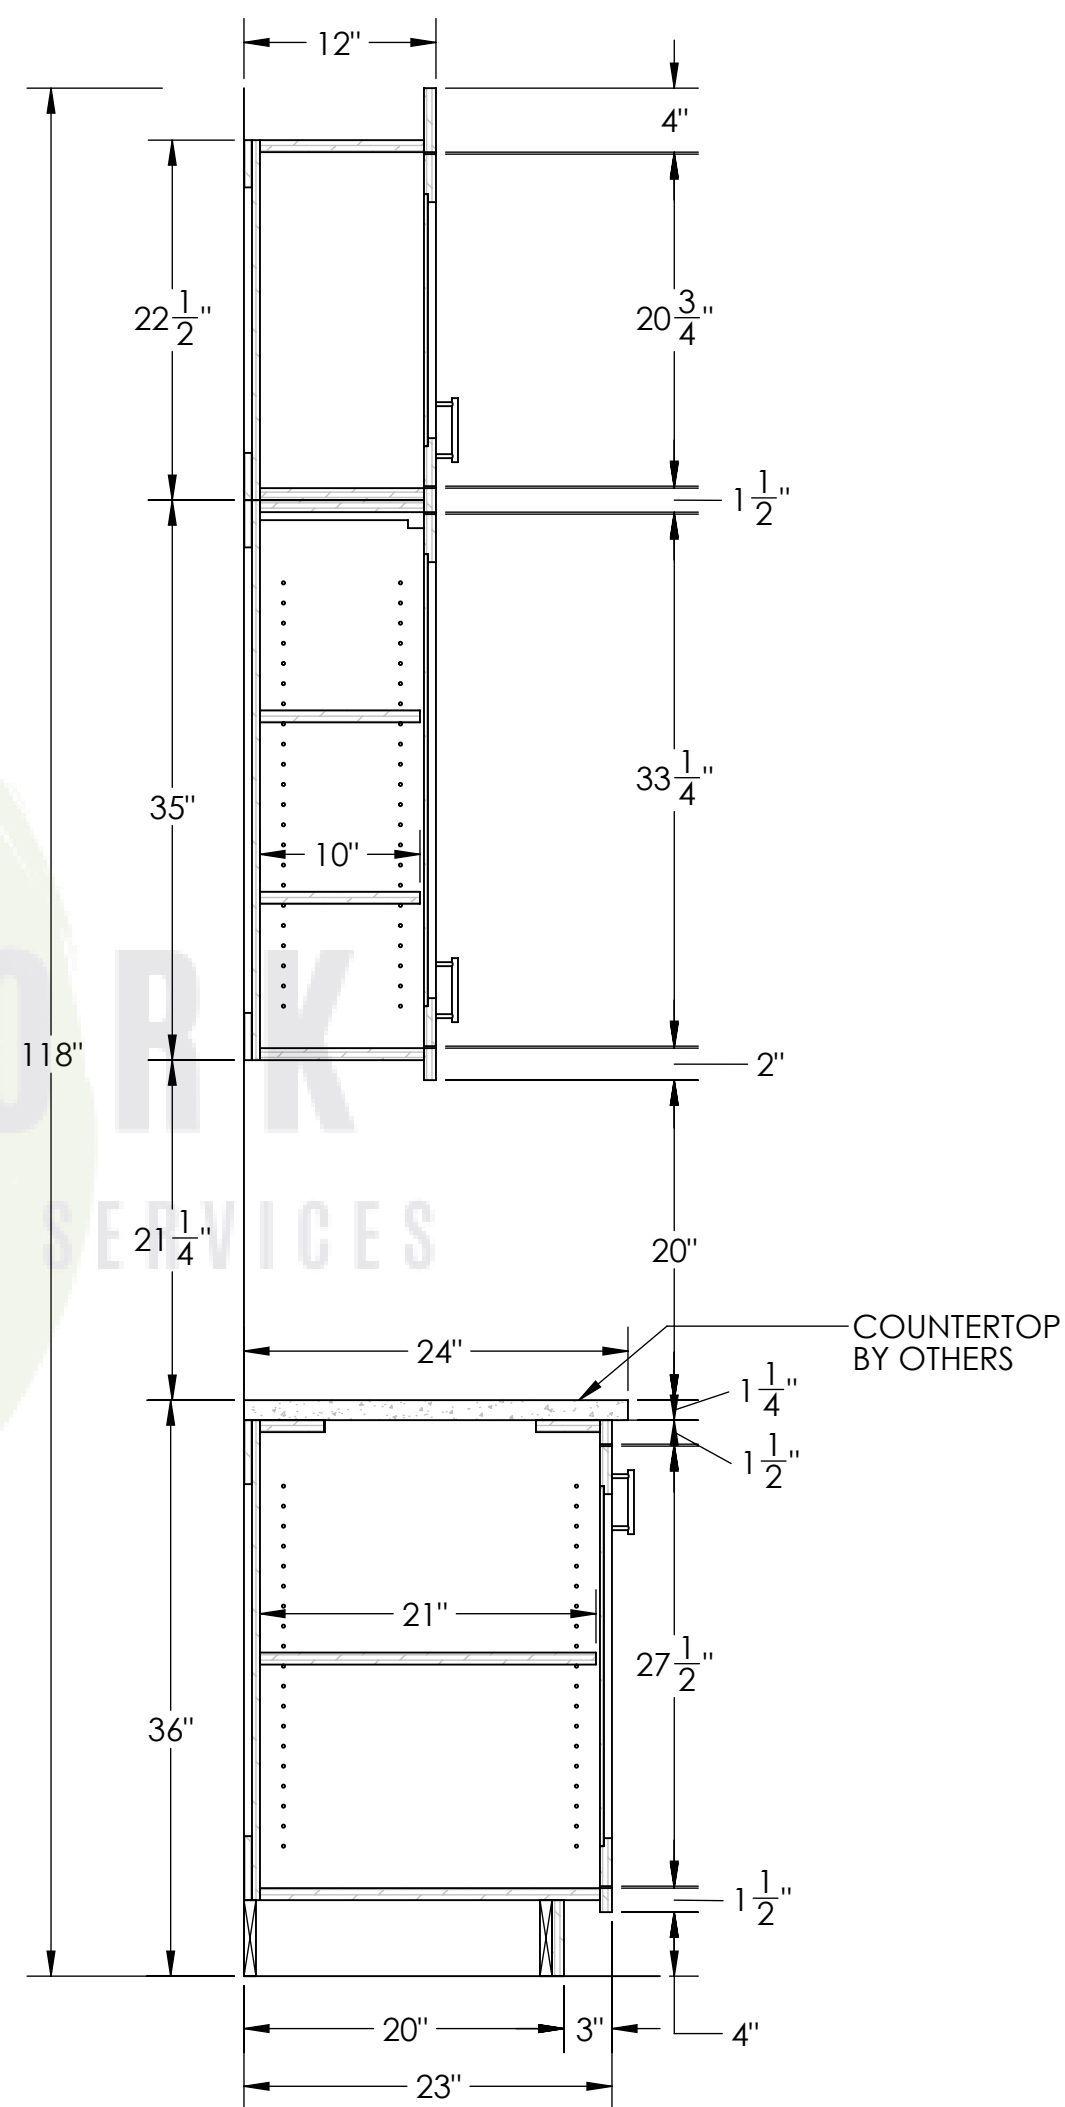

O
4.1 SECTION - PANTRY
SCALE - 1:12

RELEASE DATE :
REV:
REV:

GALVIN RESIDENCE
PANTRY CABINET SECTIONS

PROJECT:
DRAWING TITLE:

SCALE :
AS NOTED

PAGE No: