

Reception Desk



MANUFACTURER:

A2Z MILLWORK LLC

PROJECT:

Reception Desk

REVISIONS

JOB #: XXXXX

DATE: 9/28/2023

DRAWN BY: CB-A2Z

SHEET:

SHEET:


01.00.00

REVISIONS	

JOB #:	XXXXXX
DATE:	9/28/2023
DRAWN BY:	CB-A2Z

SHEET:

SHEET:

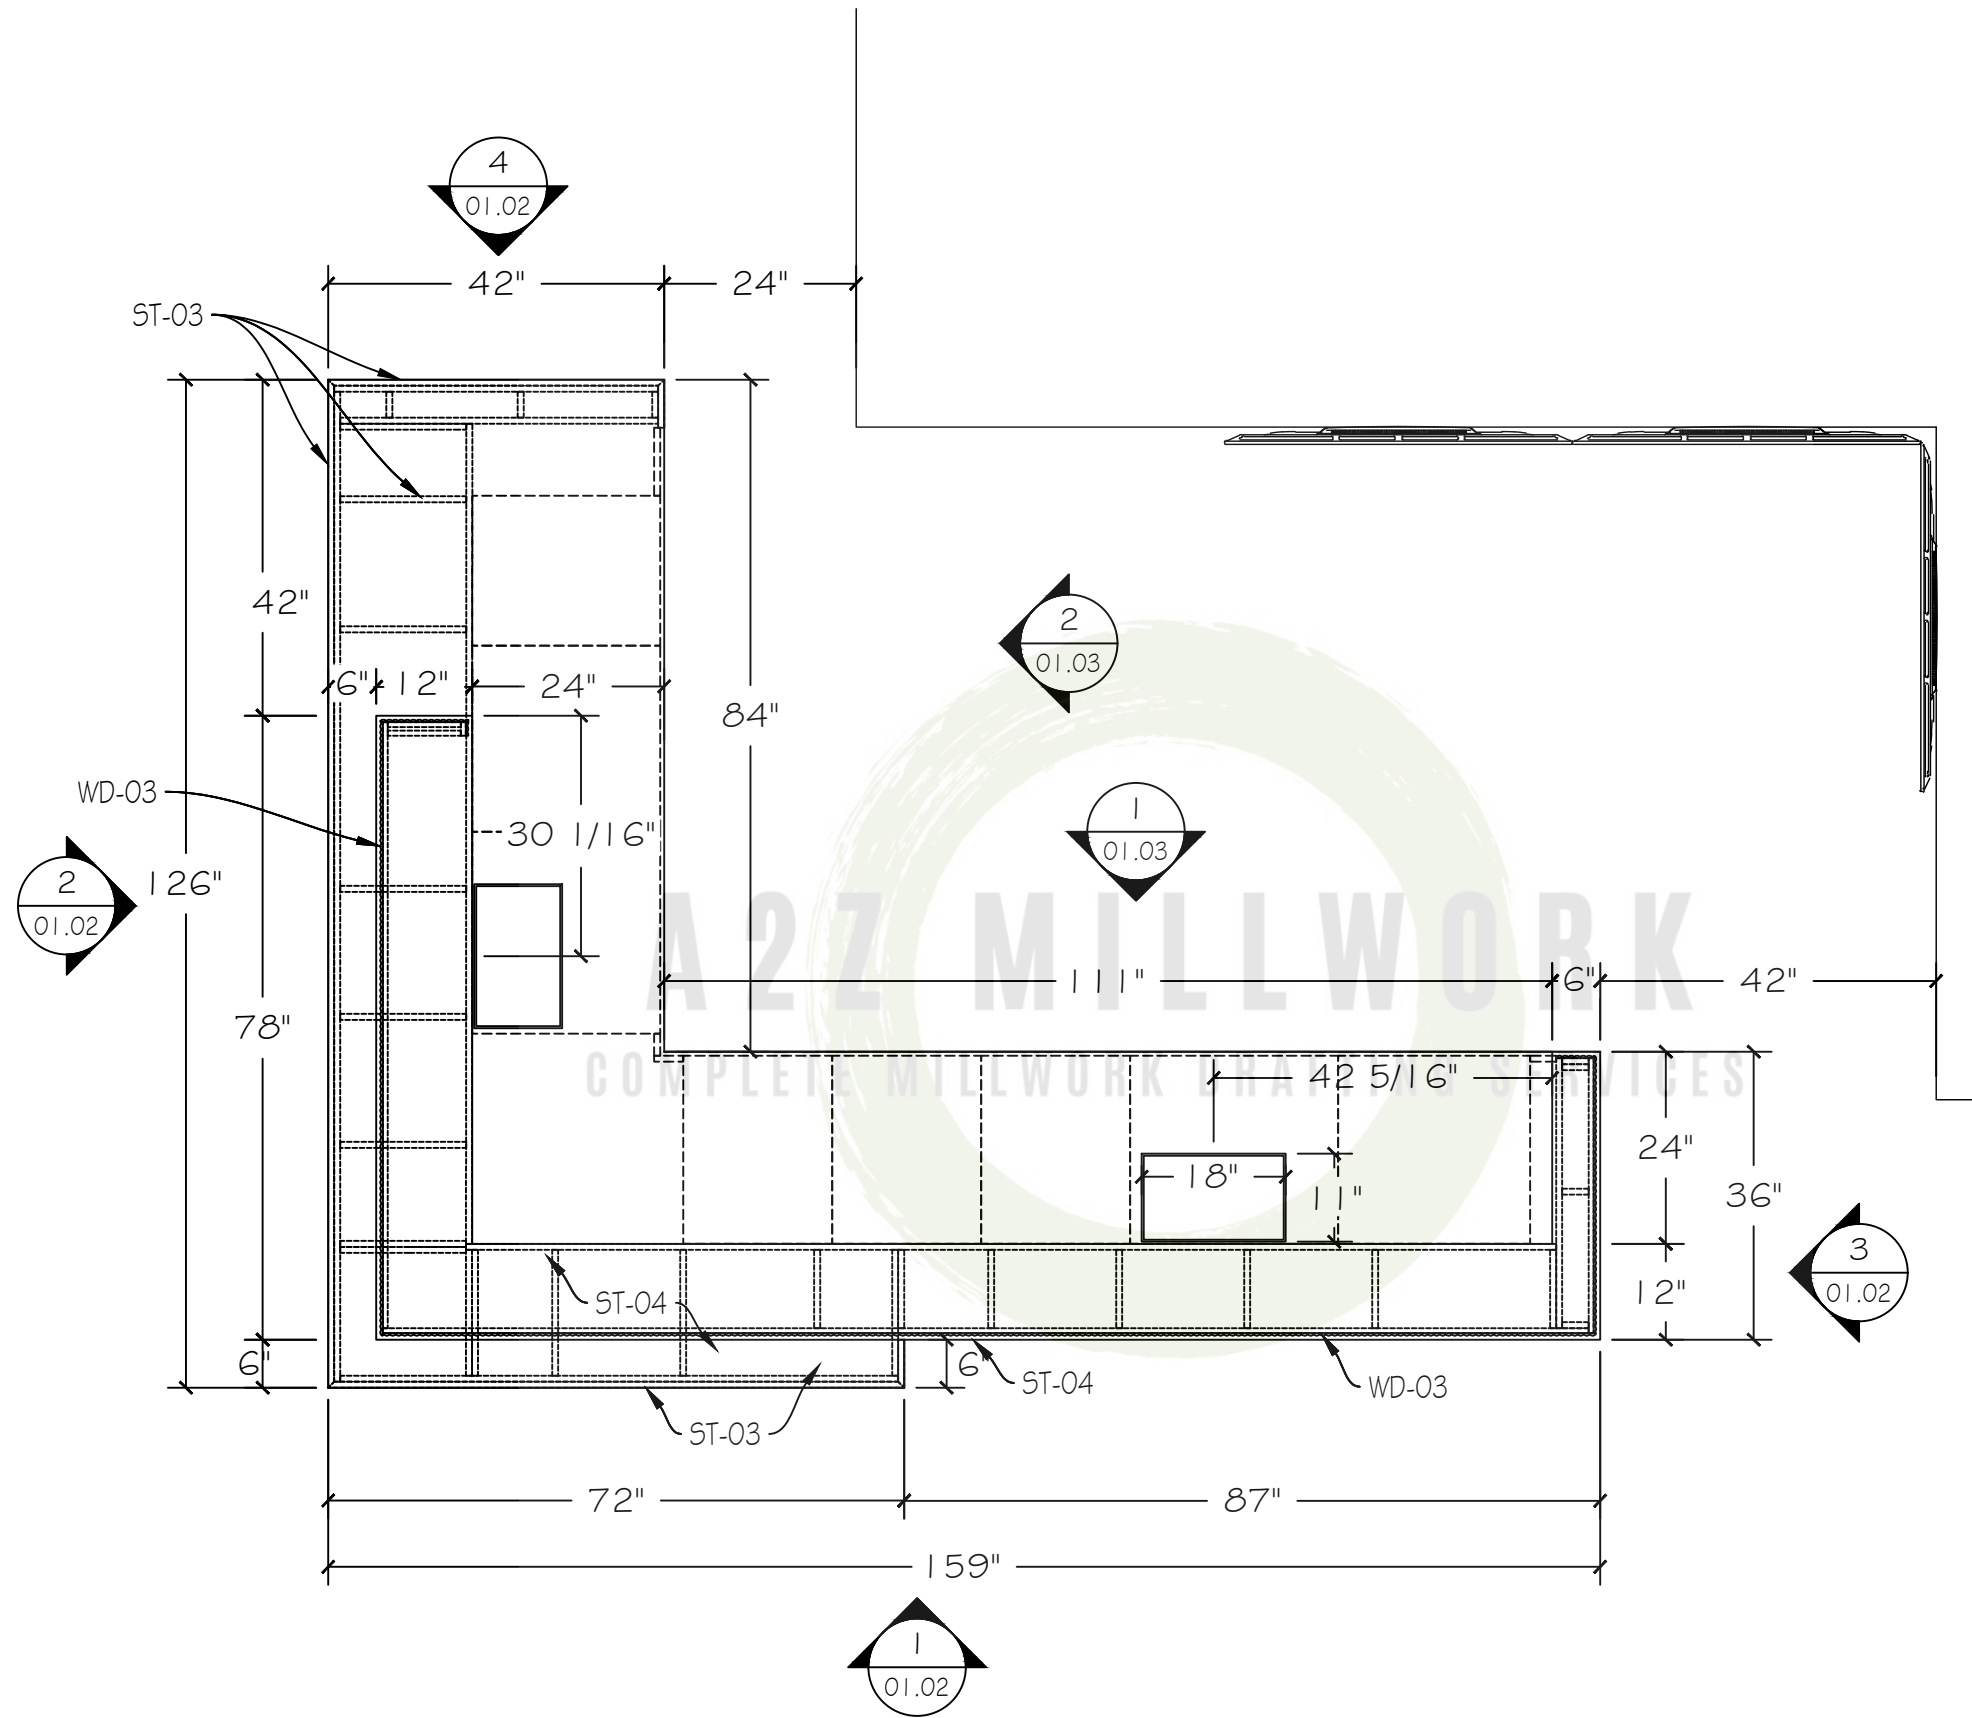


1 PLAN @ FRONT DESK 122
01.01 SCALE: 1/2"=1'-0" 1/12.00

REVISIONS	


JOB #:	XXXXXX
DATE:	9/28/2023
DRAWN BY:	CB-A2Z

SHEET:	
--------	--


SHEET:	01.02.00
--------	----------

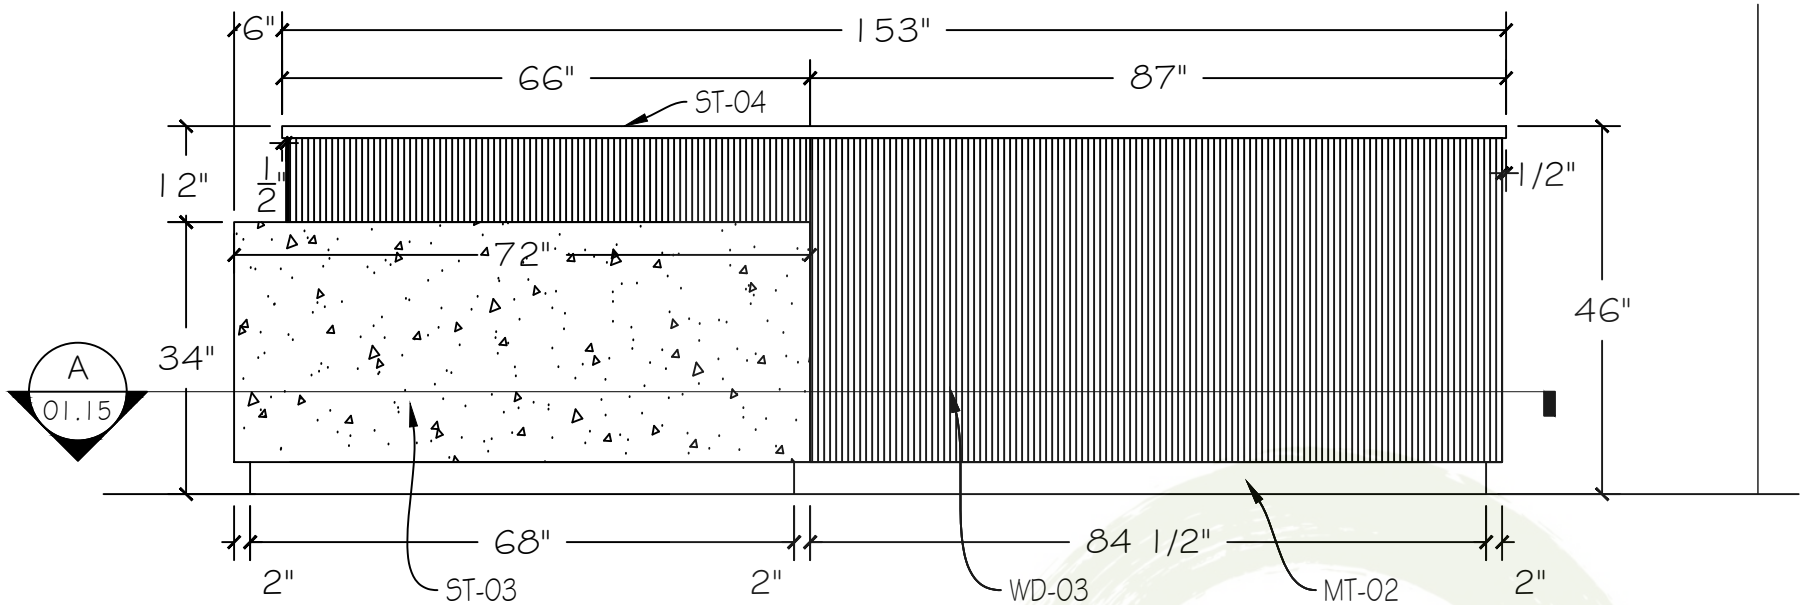


1 ELEVATION @ FRONT DESK 122
01.02 SCALE: 1/2"=1'-0" 1/15.00

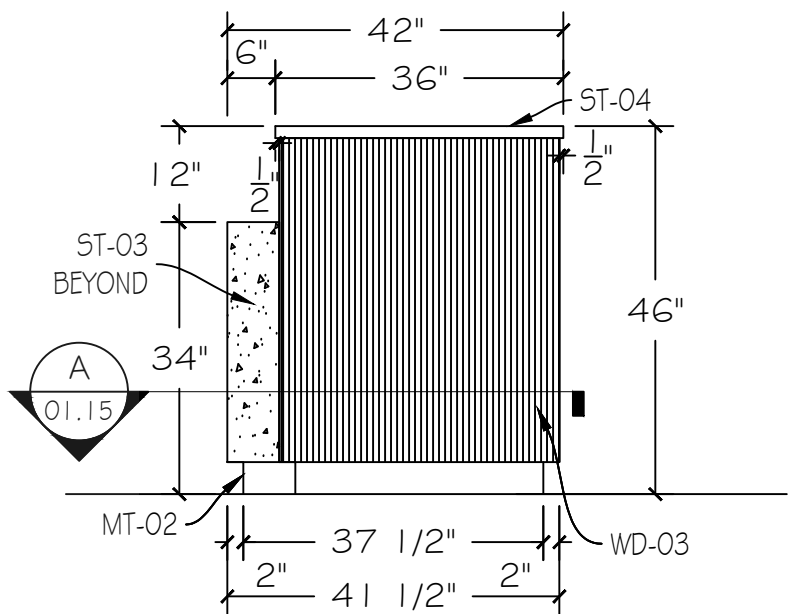

3 ELEVATION @ FRONT DESK 122
01.02 SCALE: 1/2"=1'-0" 2/15.07

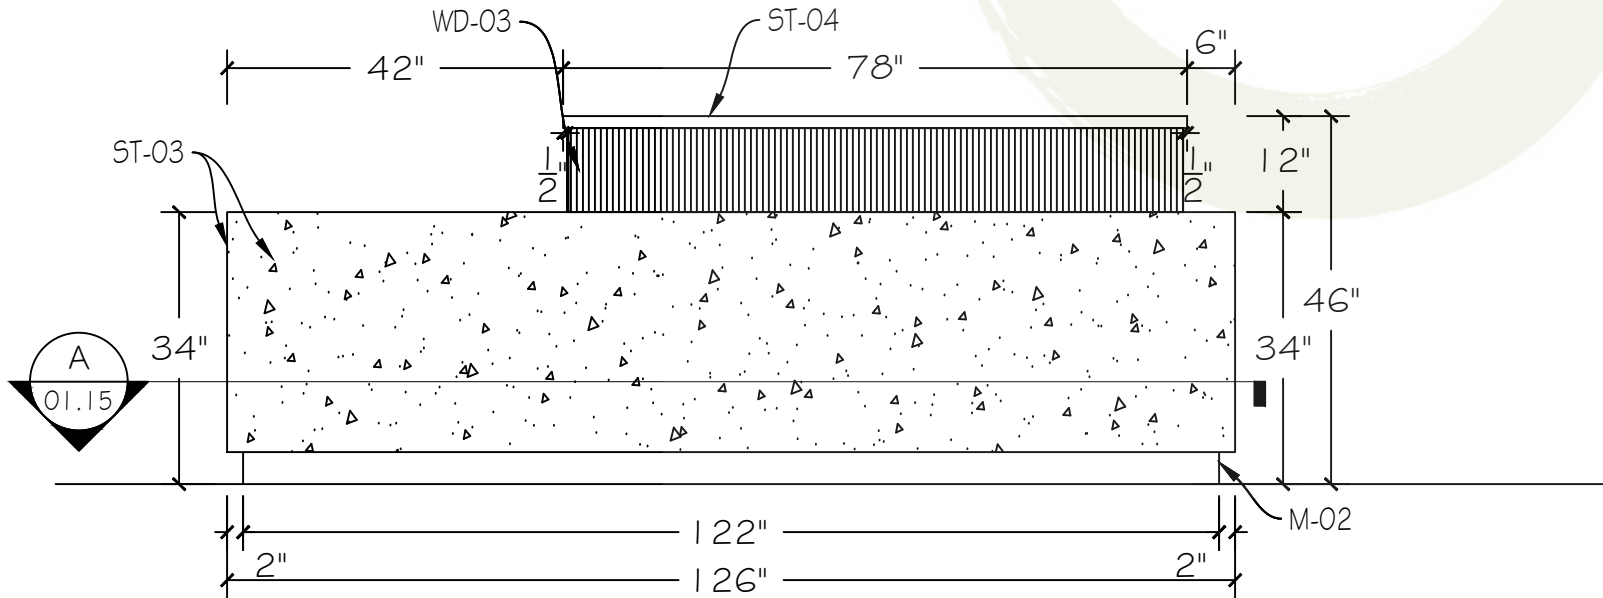

2 ELEVATION @ FRONT DESK 122
01.02 SCALE: 1/2"=1'-0" 2/15.00

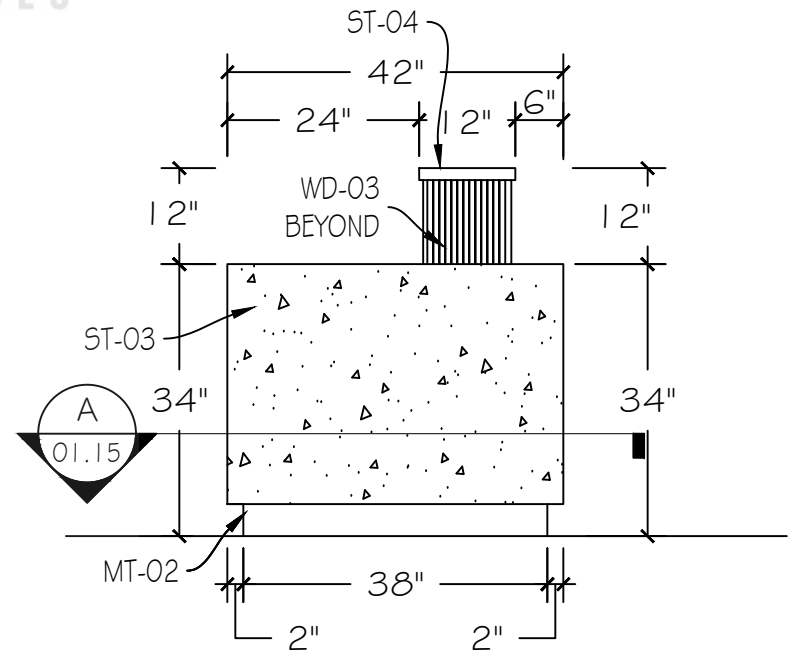

4 ELEVATION @ FRONT DESK 122
01.02 SCALE: 1/2"=1'-0" 3/15.07


REVISIONS

JOB #:	XXXXXX
DATE:	9/28/2023
DRAWN BY:	CB-A2Z


SHEET:

SHEET:

01.03.00

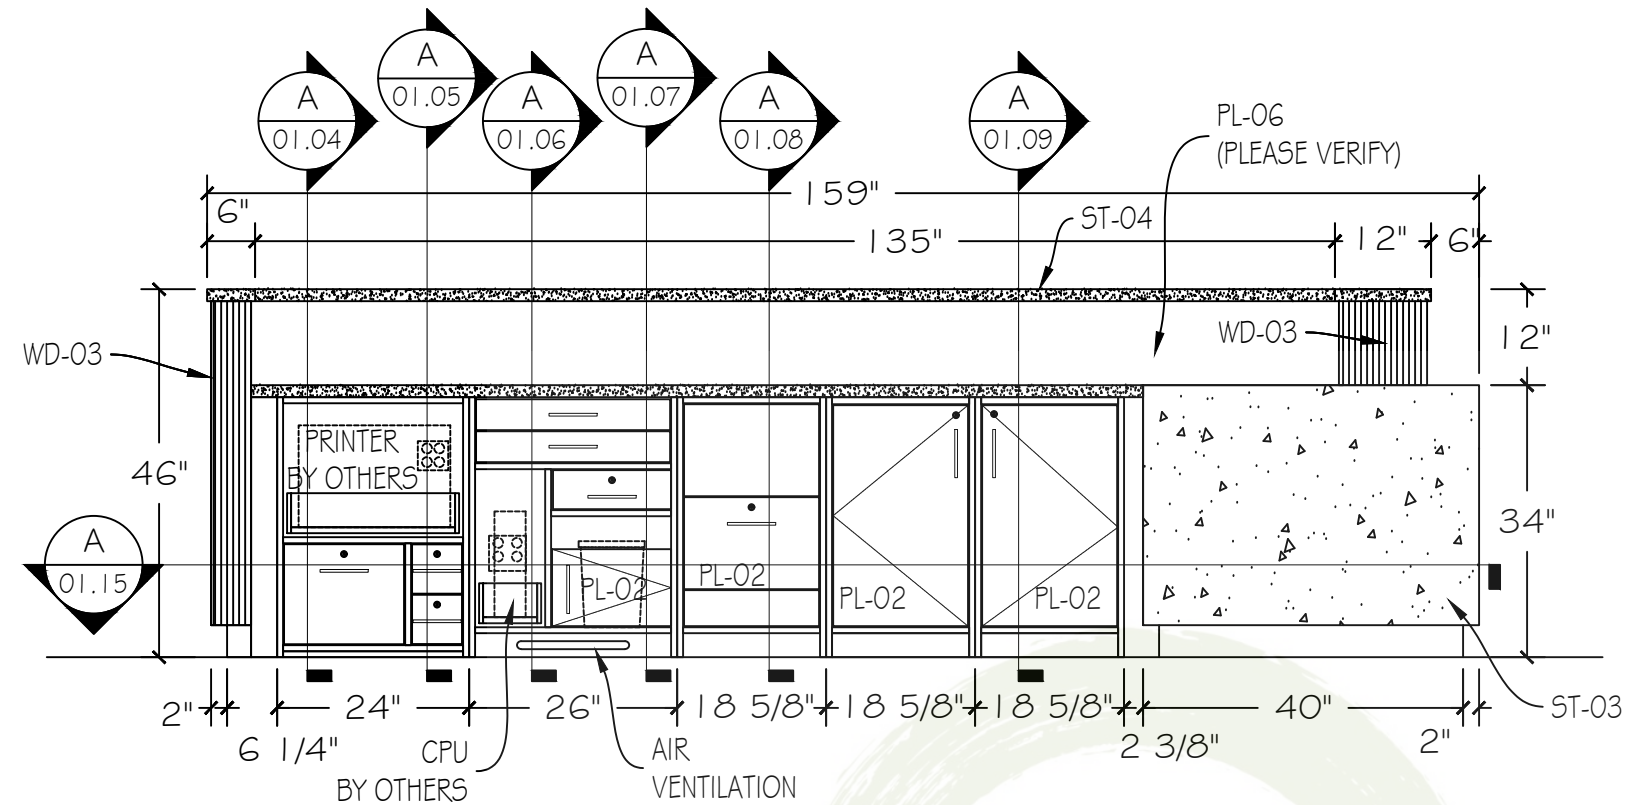

1 ELEVATION @ FRONT DESK 122
01.03 SCALE: 1/2"=1'-0" 3/10/2023

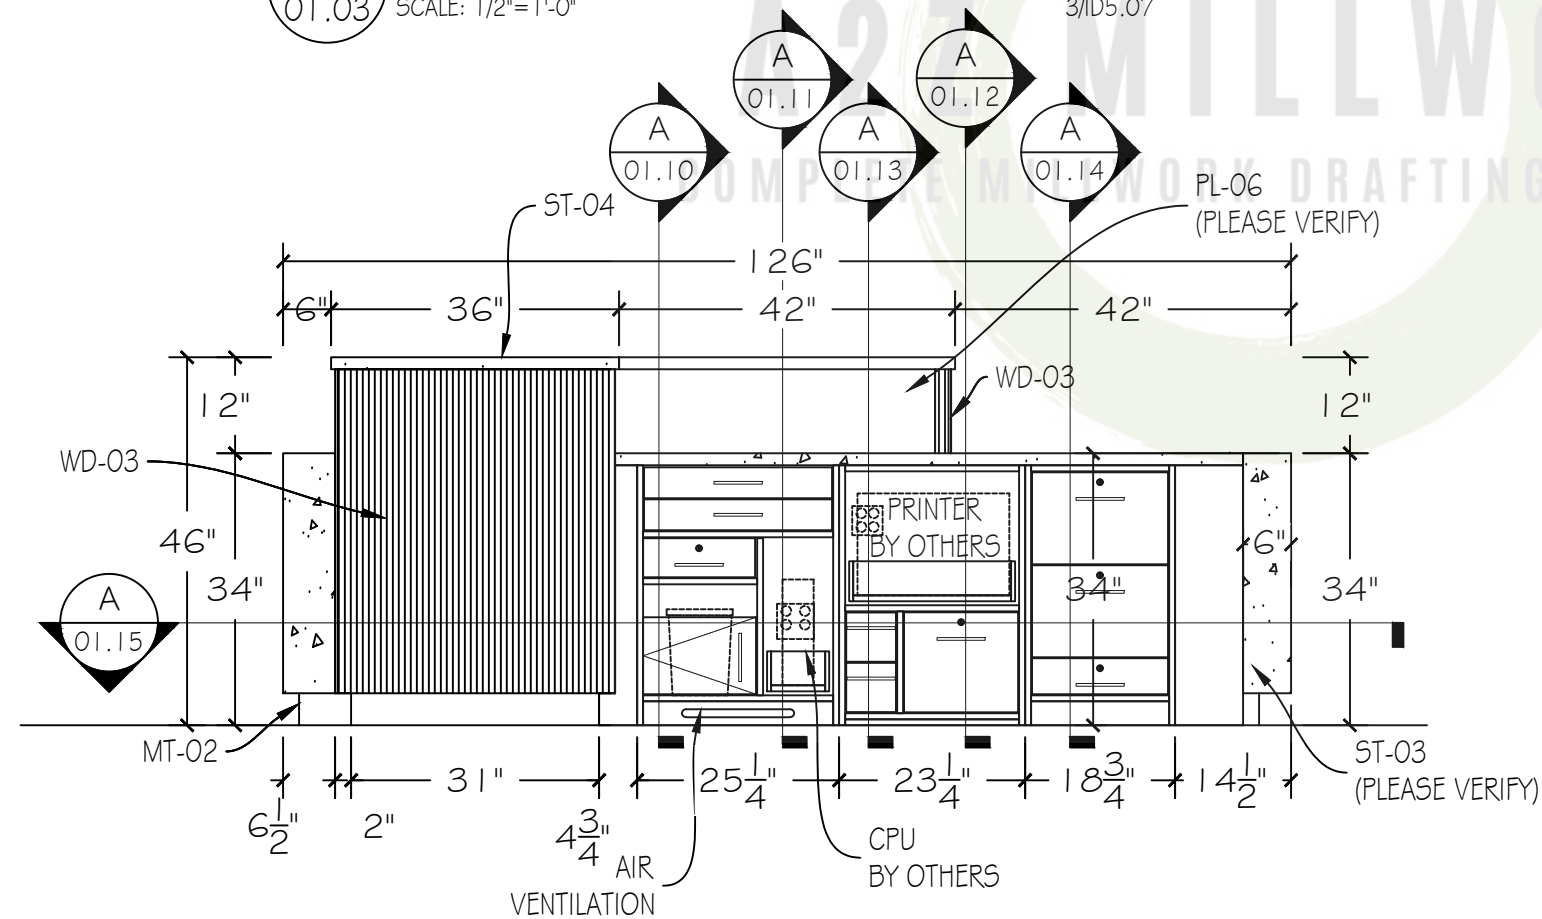


2 ELEVATION @ FRONT DESK 122
01.03 SCALE: 1/2"=1'-0" 2/10/2023


Reception Desk

JOB #: XXXXX
DATE: 9/28/2023
DRAWN BY: CB-A2Z

SHEET:

01.05.00

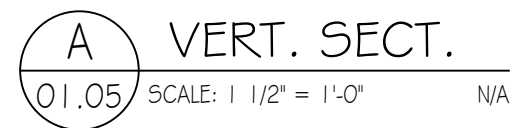

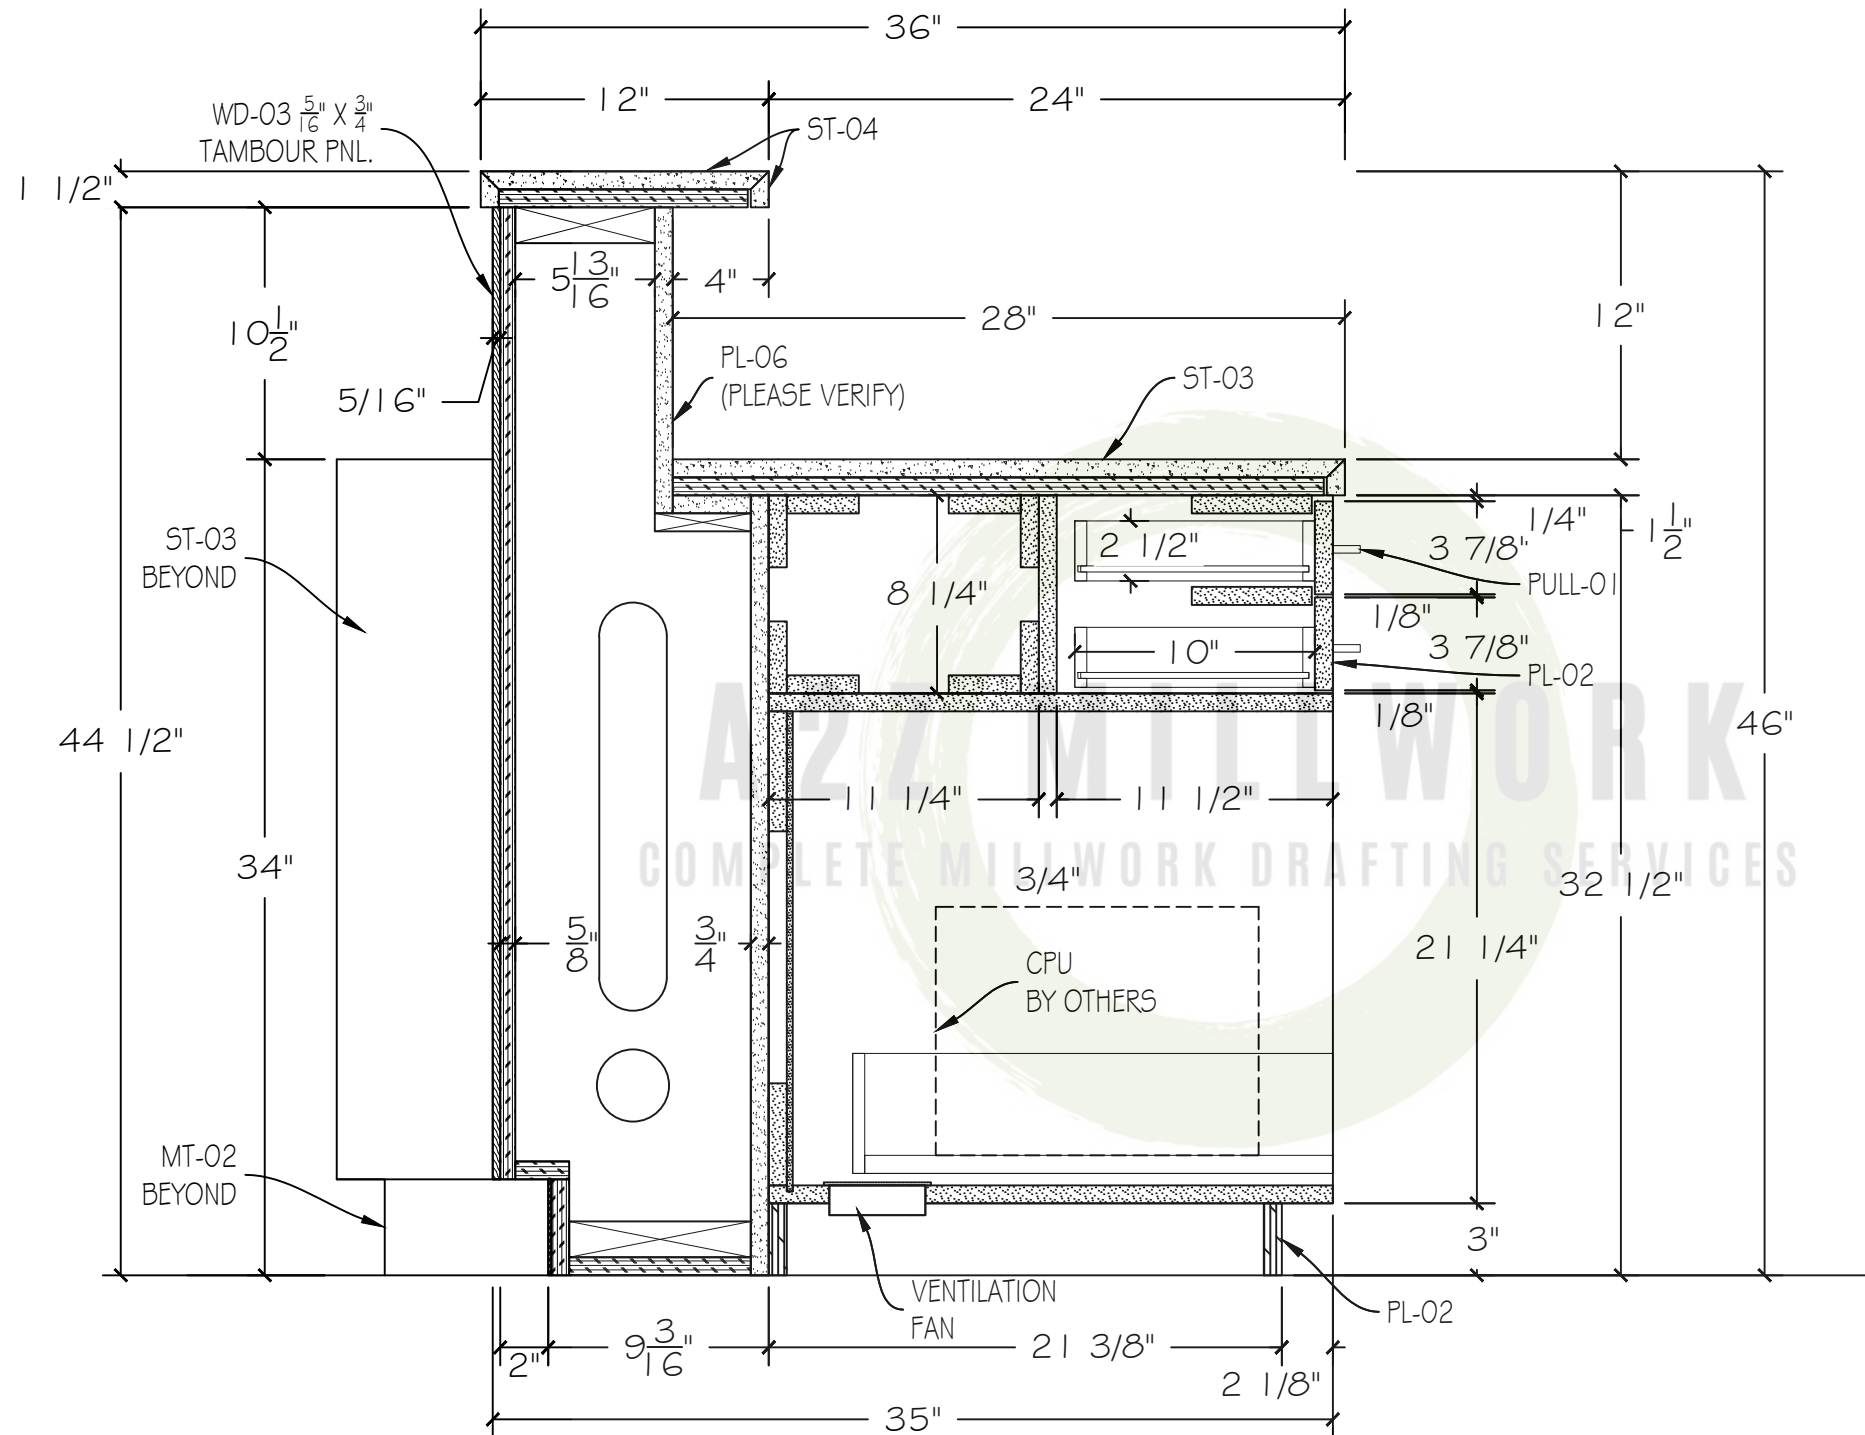

A VERT. SECT.
01.06 SCALE: 1 1/2" = 1'-0" N/A

REVISIONS	

JOB #:	XXXXXX
DATE:	9/28/2023
DRAWN BY:	CB-A2Z


SHEET:

SHEET:

ARCH. PLEASE VERIFY THE LOCATION OF GROMMETS & QTY.

ARCH. ALL THE DIM'S TO BE VERIFIED IN FIELD.

ARCH. PLEASE DETERMINE INTERIOR FINISHES.

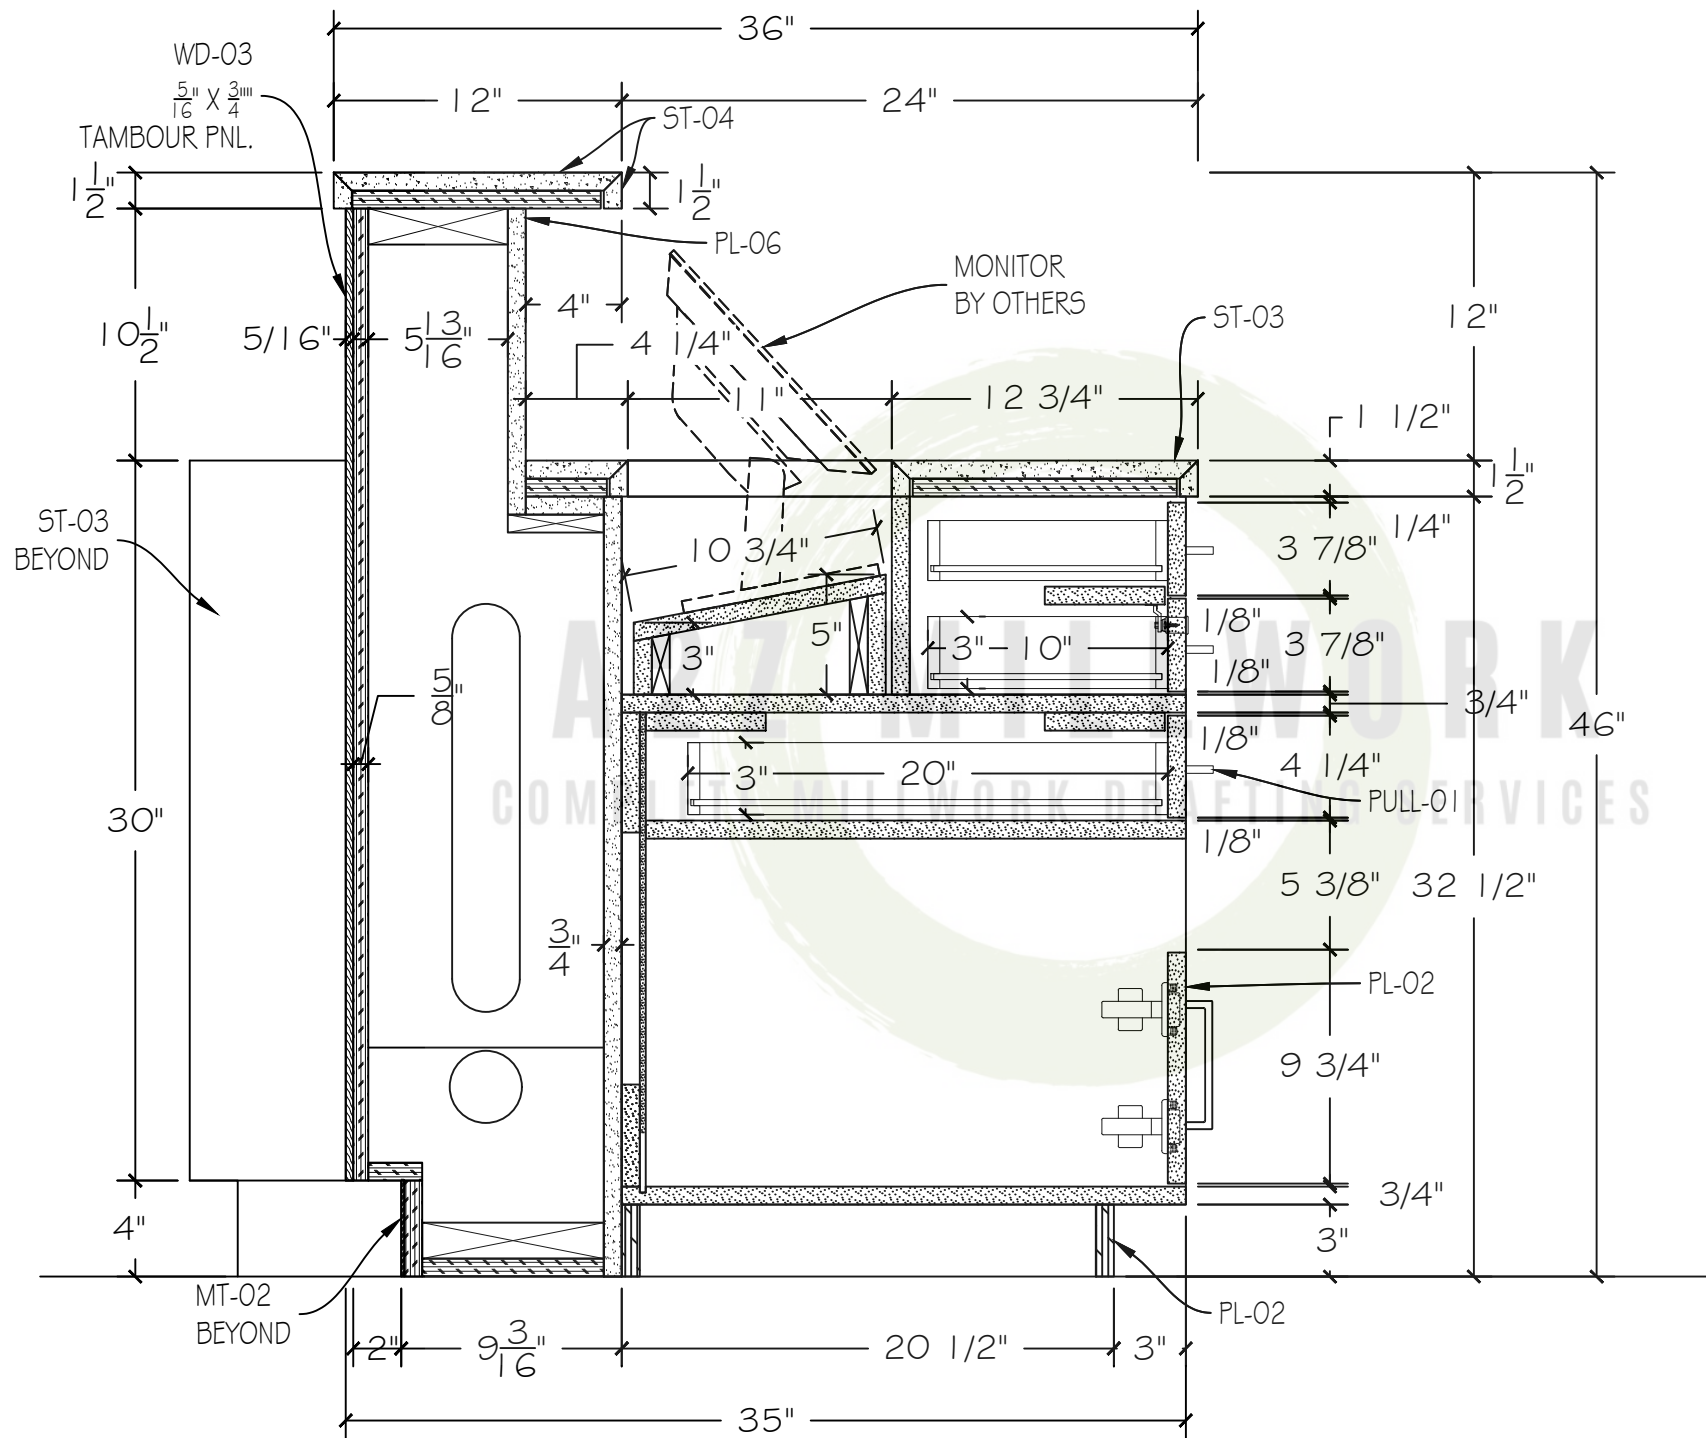


A VERT. SECT.
01.07 SCALE: 1 1/2" = 1'-0" N/A

Reception Desk

JOB #: XXXXX
DATE: 9/28/2023
DRAWN BY: CB-A2Z

SHEET:

01.08.00

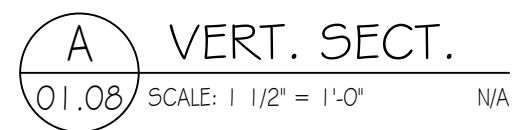

REVISIONS	


JOB #:	XXXXXX
DATE:	9/28/2023
DRAWN BY:	CB-A2Z

SHEET:

SHEET:
01.09.00

ARCH. ALL THE DIM'S TO BE
VERIFIED IN FIELD.

ARCH. PLEASE DETERMINE INTERIOR
FINISHES.

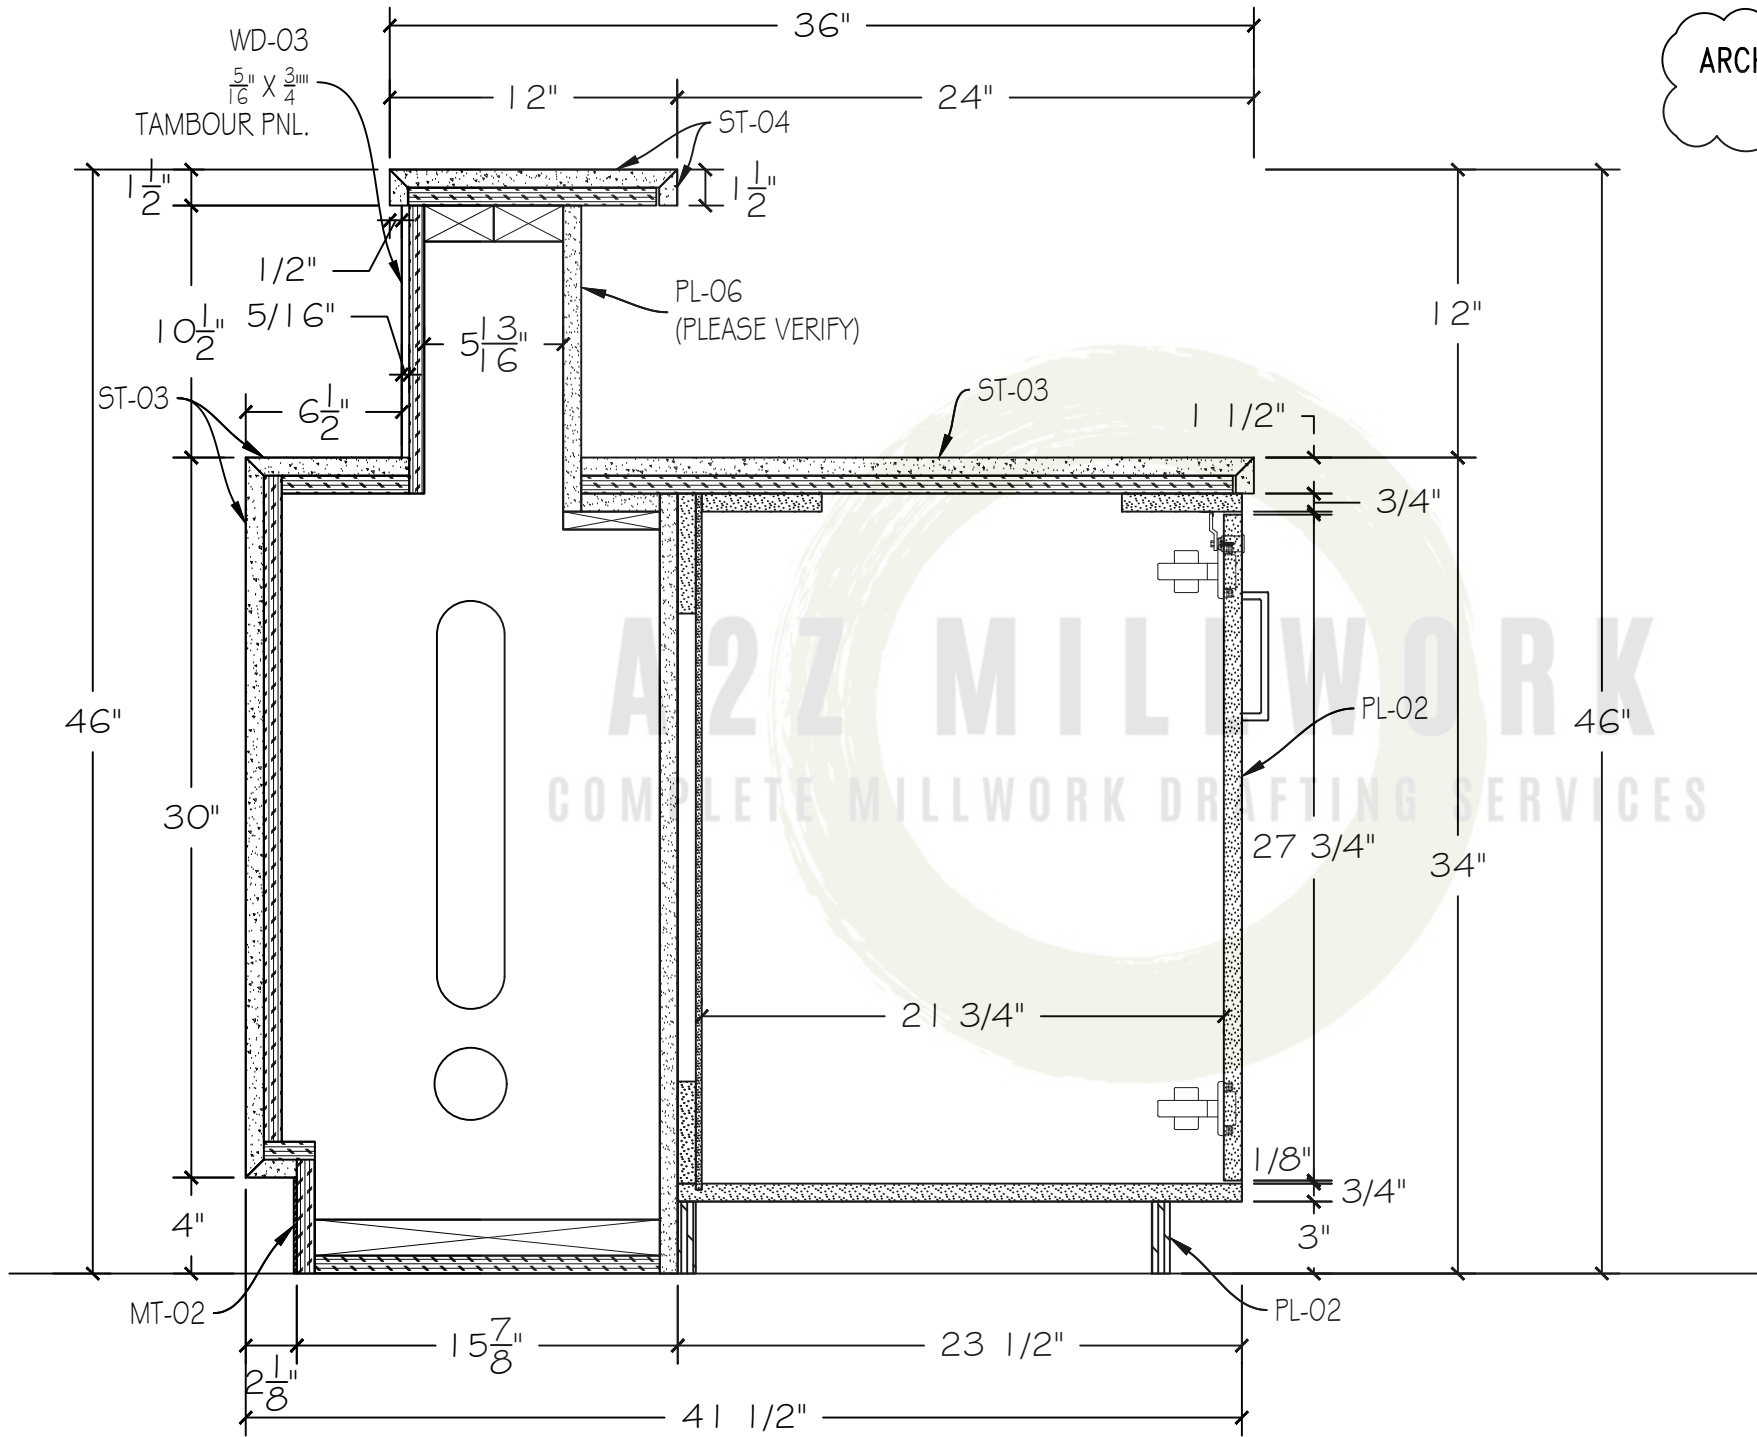

A VERT. SECT.
01.09 SCALE: 1 1/2" = 1'-0" N/A

REVISIONS	

JOB #:	XXXXXX
DATE:	9/28/2023
DRAWN BY:	CB-A2Z


SHEET:

SHEET:

01.10.00

ARCH. ALL THE DIM'S TO BE
VERIFIED IN FIELD.

ARCH. PLEASE DETERMINE INTERIOR
FINISHES.

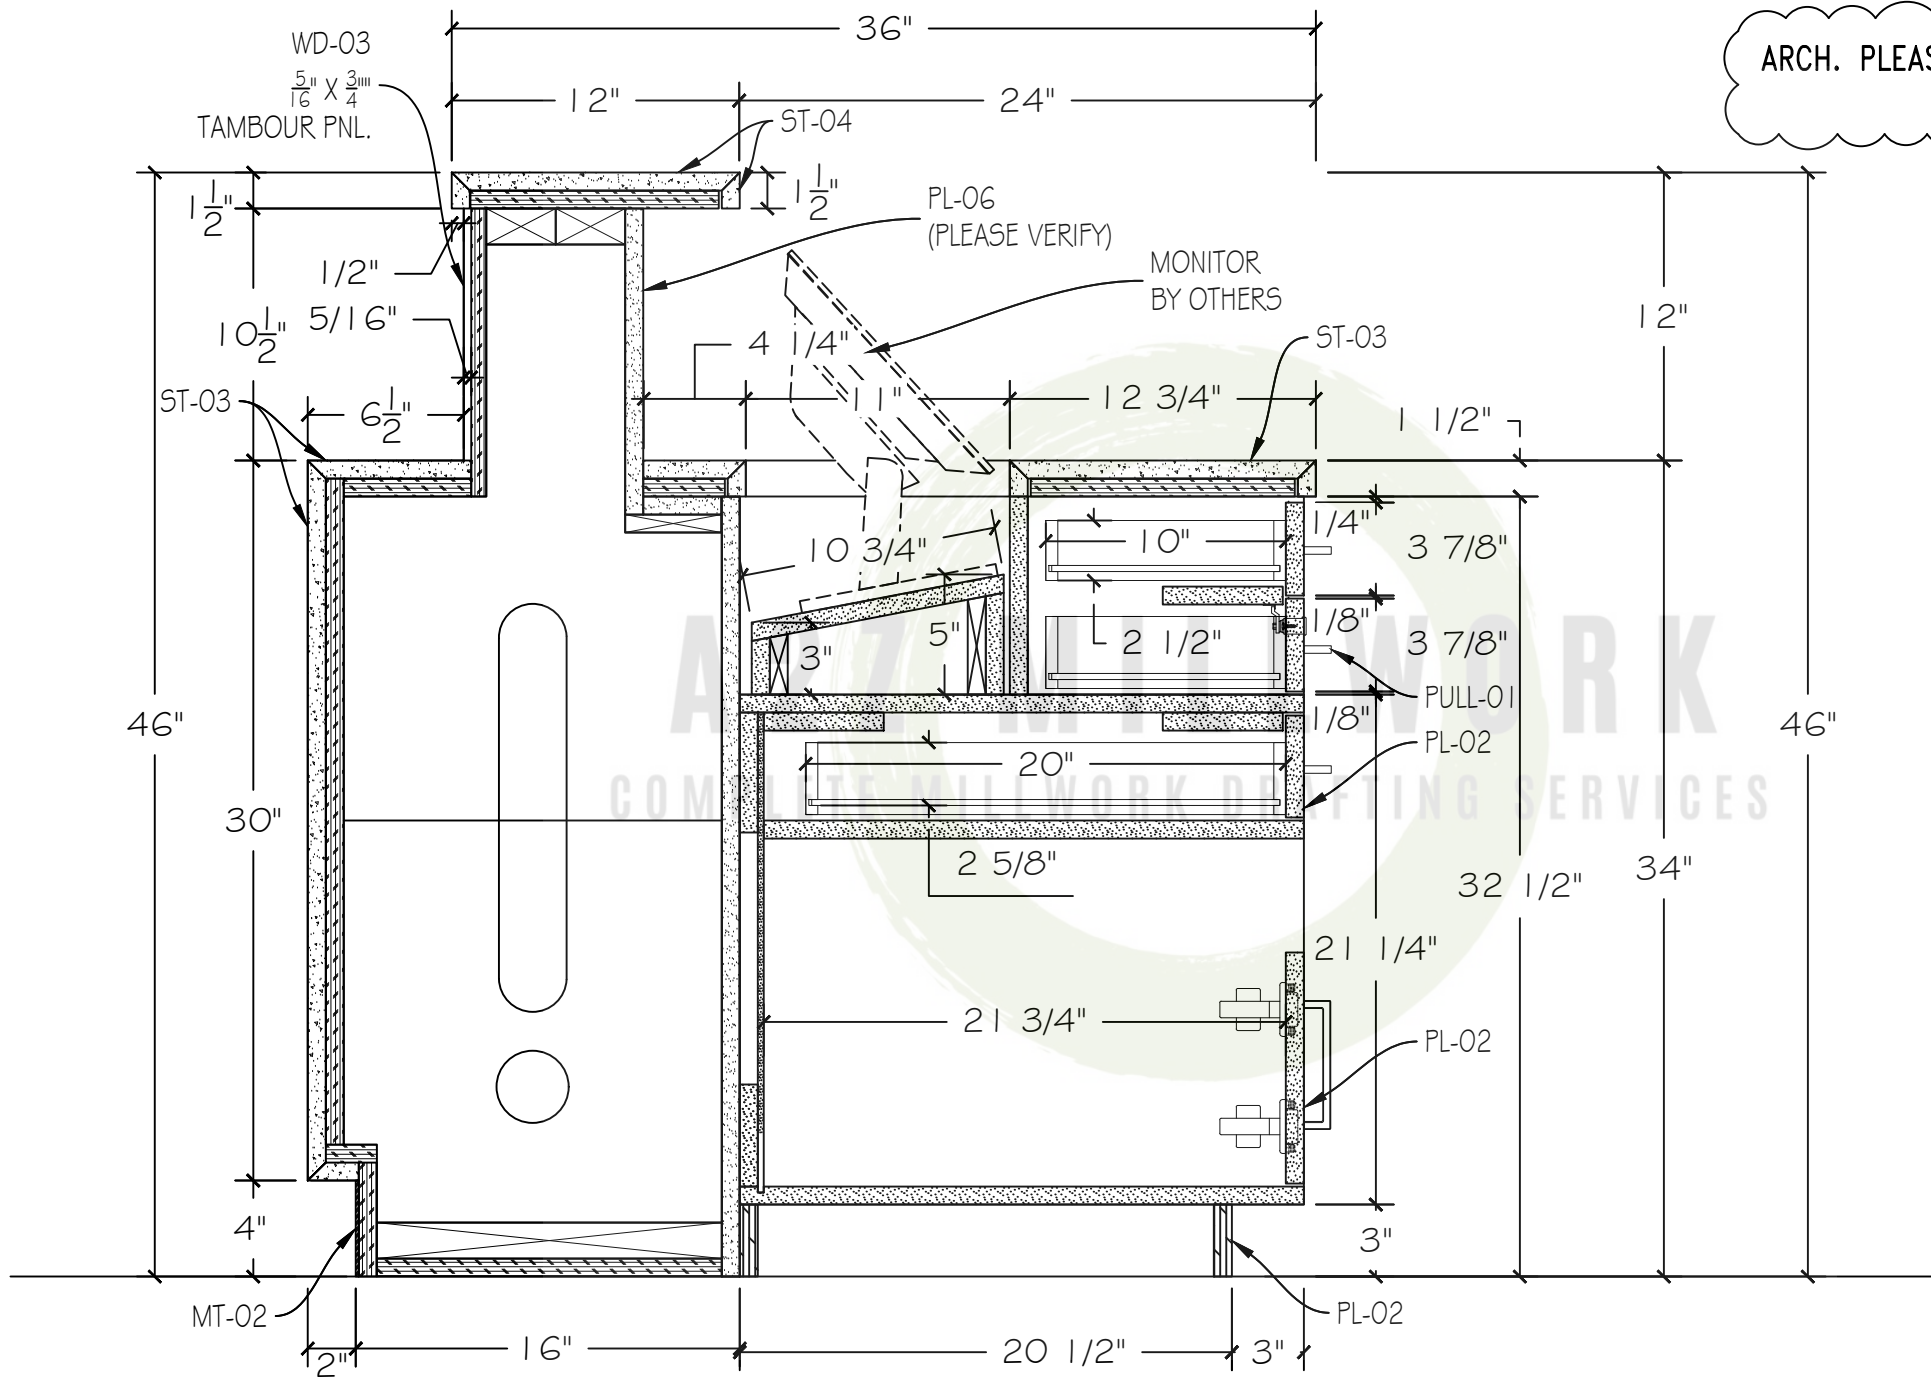

A VERT. SECT.
01.10 SCALE: 1 1/2" = 1'-0" N/A

REVISIONS	


JOB #:	XXXXXX
DATE:	9/28/2023
DRAWN BY:	CB-A2Z

SHEET:

SHEET:

01.11.00

ARCH. ALL THE DIM'S TO BE
VERIFIED IN FIELD.

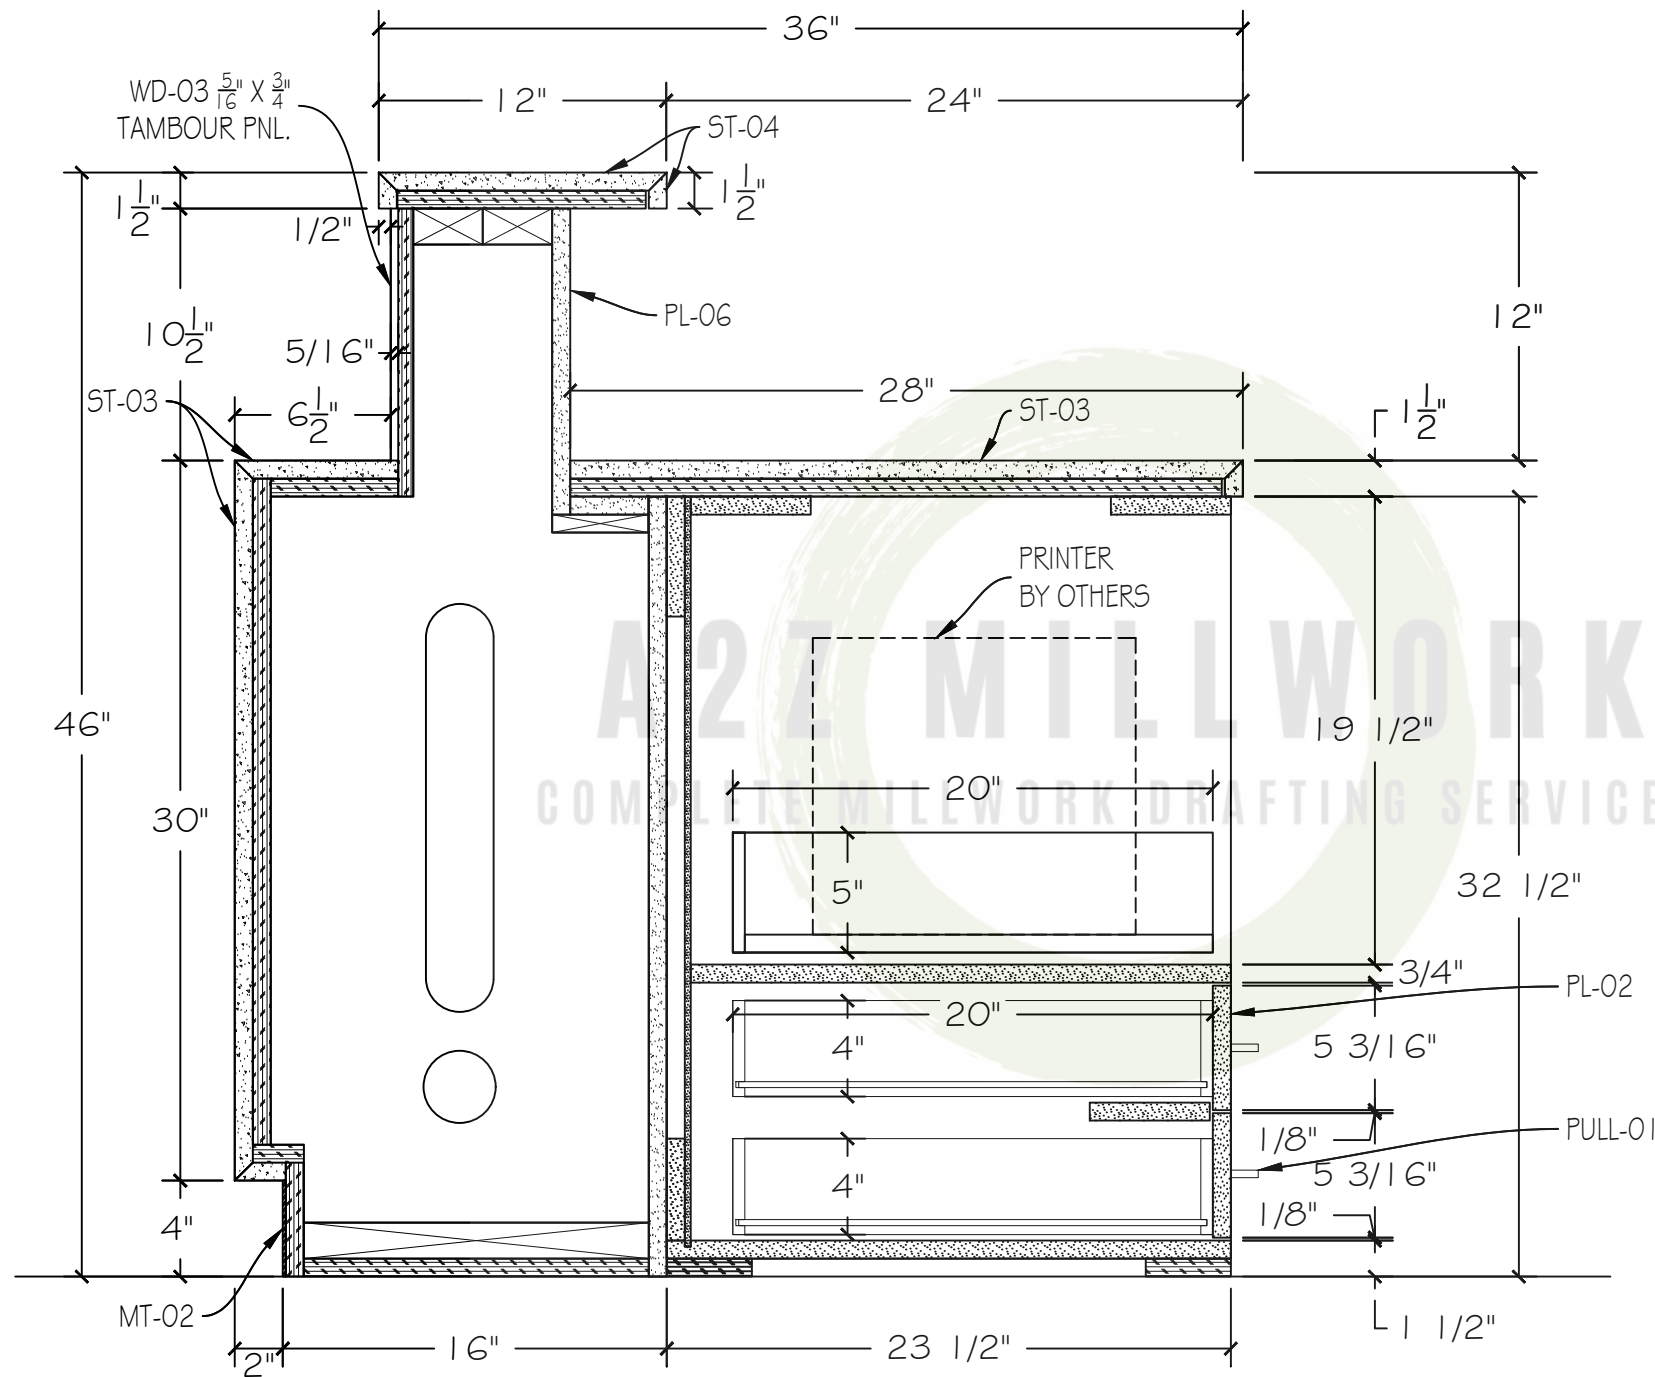

A VERT. SECT.
01.11 SCALE: 1 1/2" = 1'-0" N/A

REVISIONS	


JOB #:	XXXXXX
DATE:	9/28/2023
DRAWN BY:	CB-A2Z

SHEET:

SHEET:

01.12.00

ARCH. ALL THE DIM'S TO BE
VERIFIED IN FIELD.

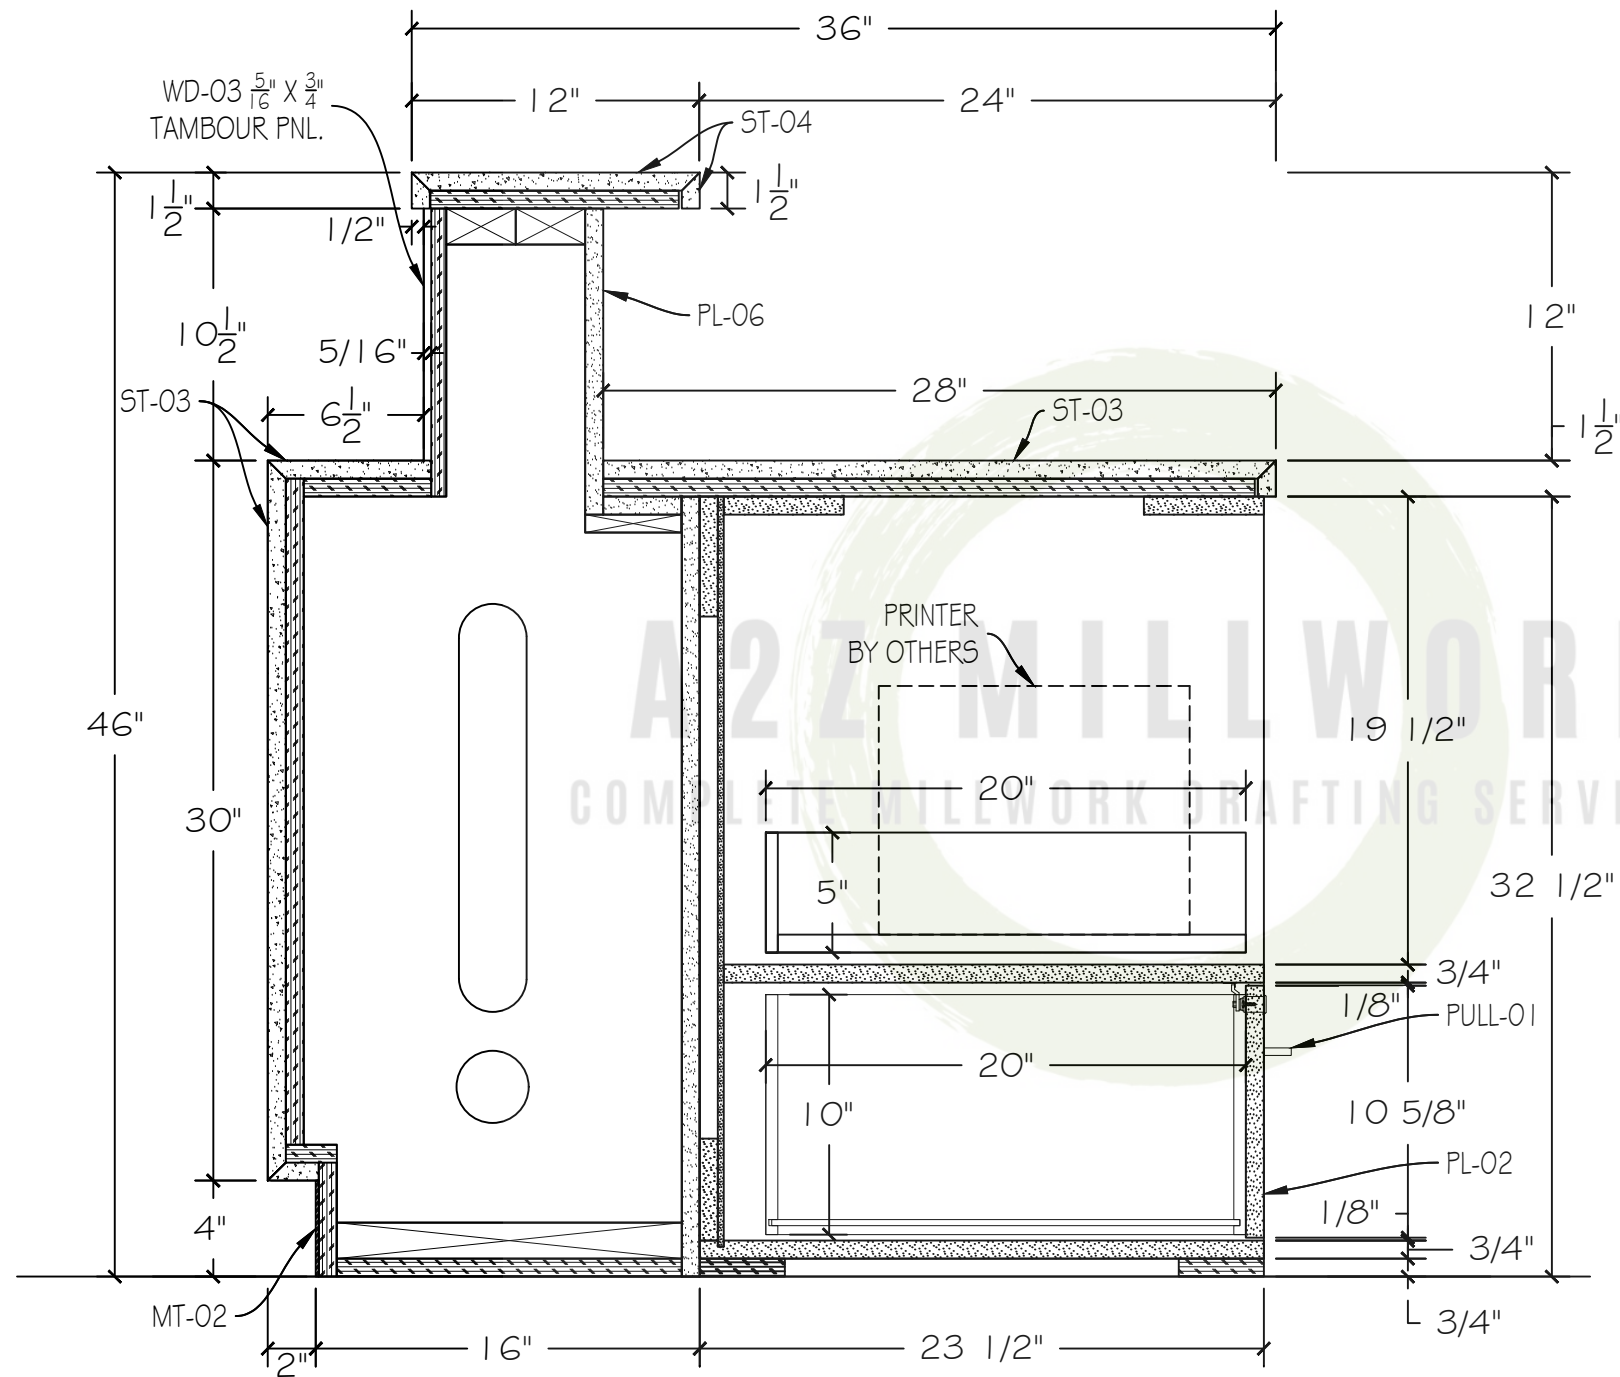

A VERT. SECT.
01.12 SCALE: 1 1/2" = 1'-0" N/A


REVISIONS	

JOB #:	XXXXXX
DATE:	9/28/2023
DRAWN BY:	CB-A2Z

SHEET:

SHEET:

01.13.00

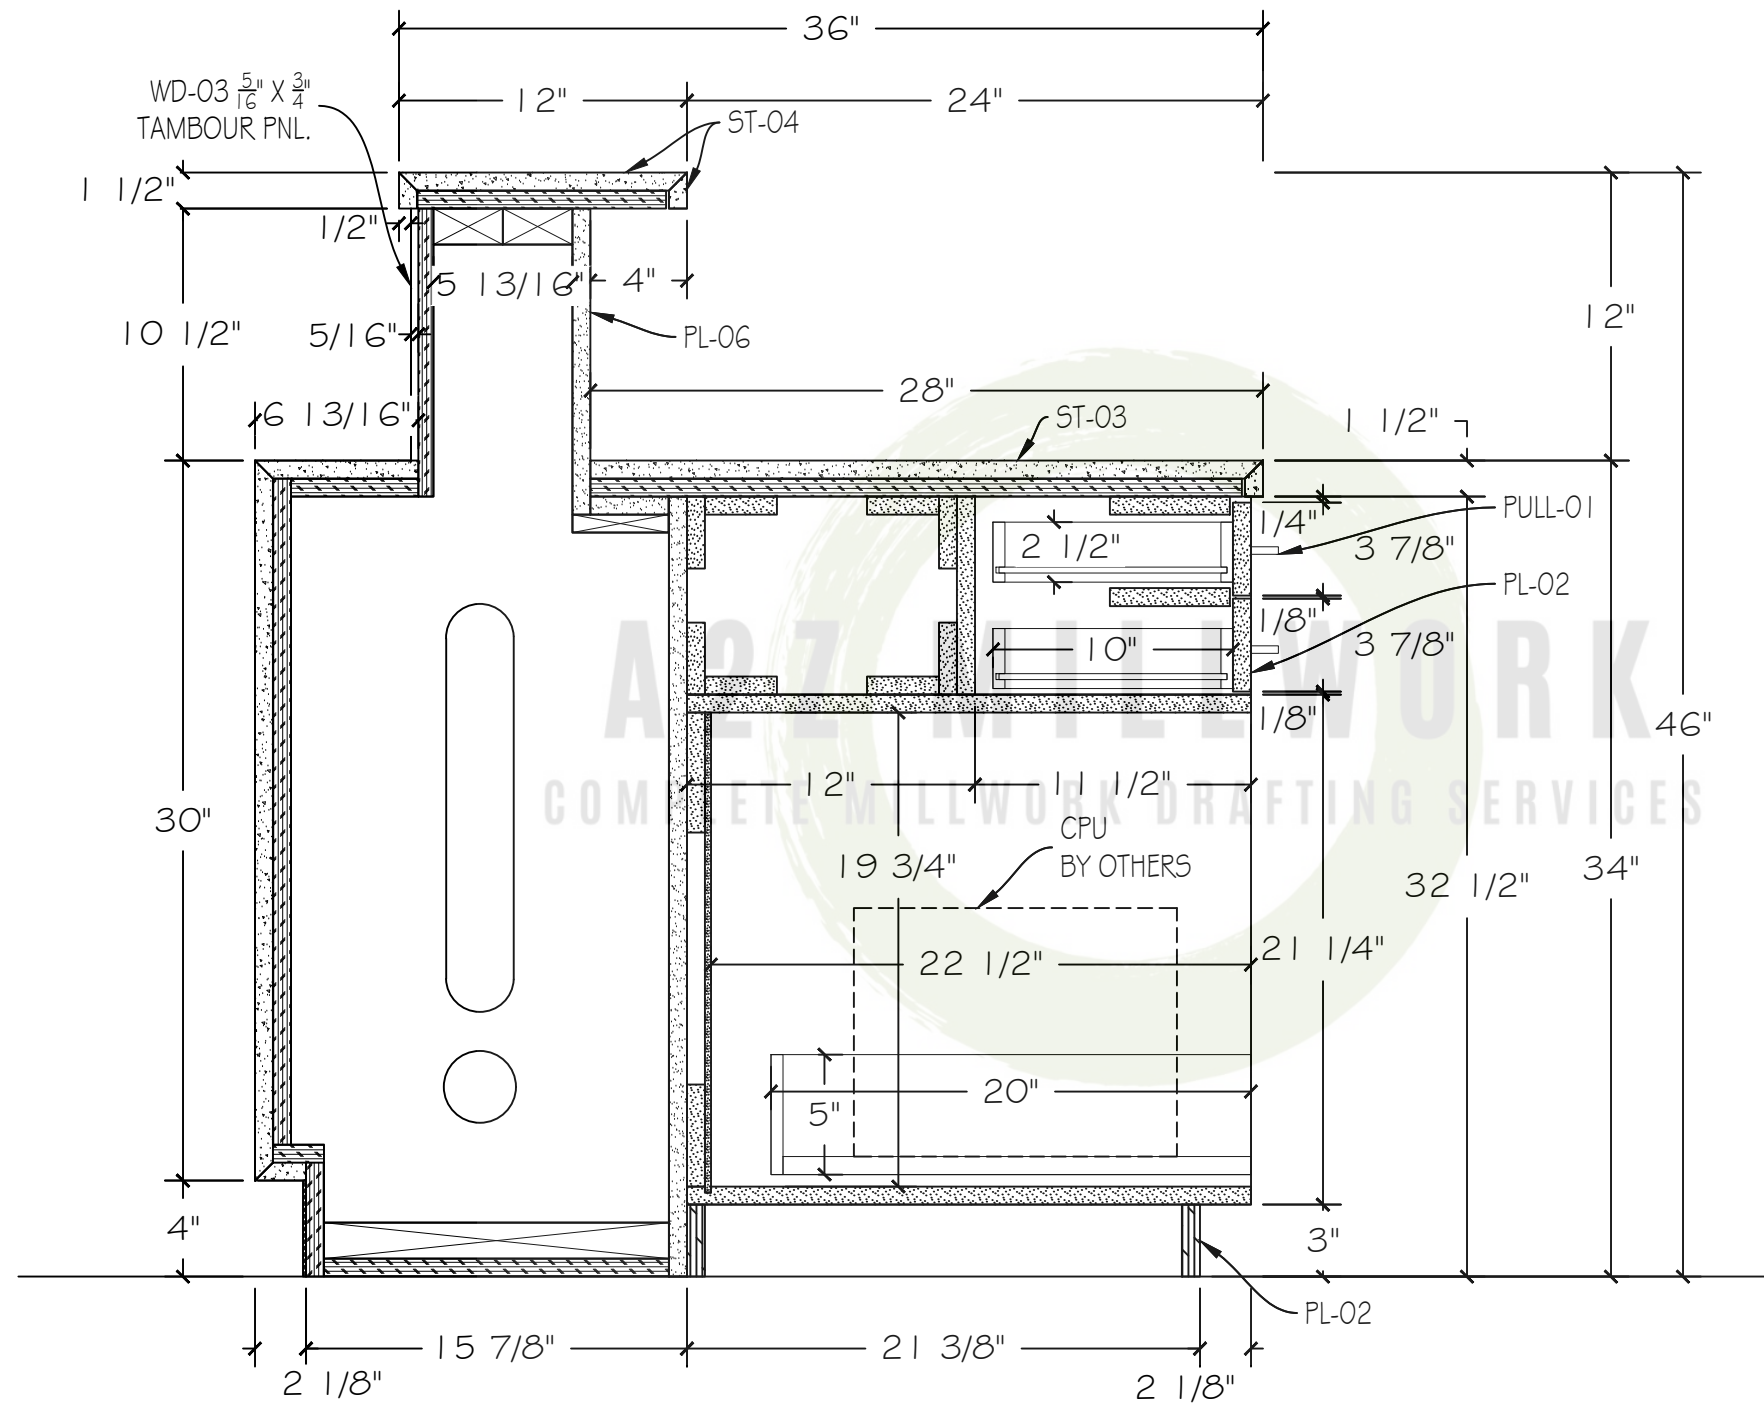

A VERT. SECT.
01.13 SCALE: 1 1/2" = 1'-0" N/A

REVISIONS	


JOB #:	XXXXXX
DATE:	9/28/2023
DRAWN BY:	CB-A2Z

SHEET:

SHEET:

01.14.00

ARCH. ALL THE DIM'S TO BE
VERIFIED IN FIELD.

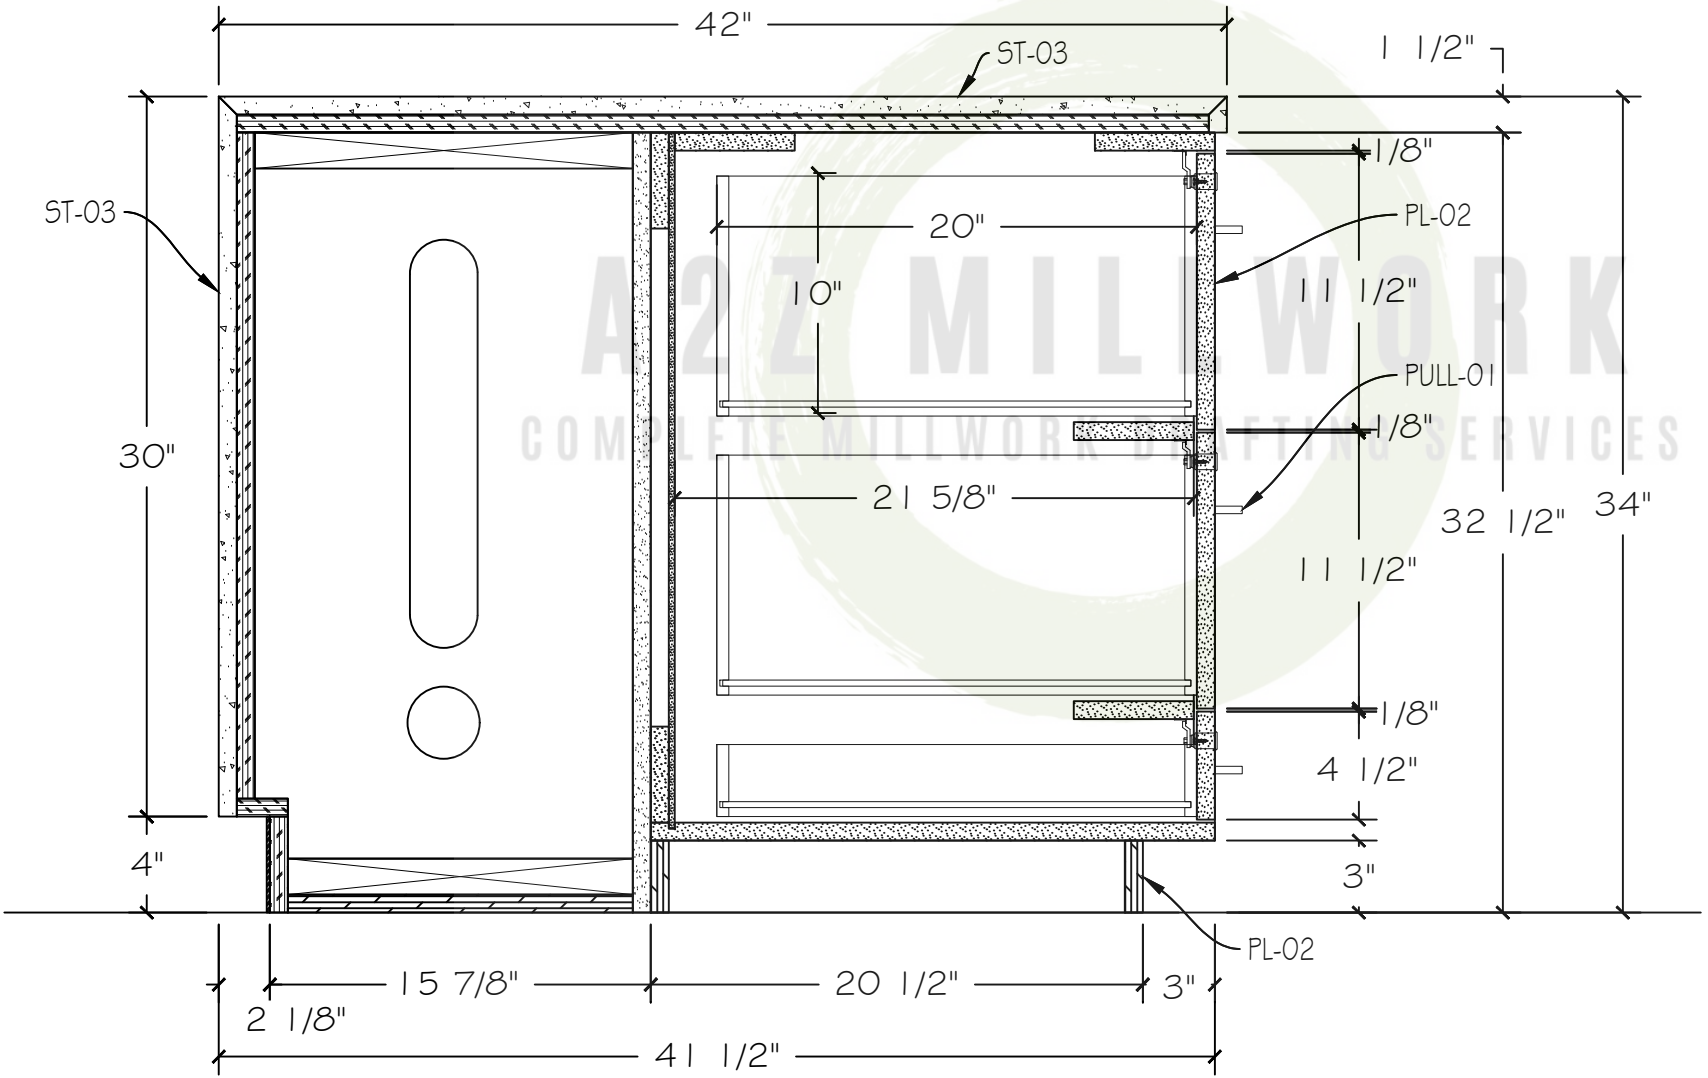

A VERT. SECT.
01.14 SCALE: 1 1/2" = 1'-0" N/A

REVISIONS

JOB #: XXXXX

DATE: 9/28/2023


DRAWN BY: CB-A2Z

SHEET:

SHEET:

01.15.00

ARCH. ALL THE DIM'S TO BE
VERIFIED IN FIELD.

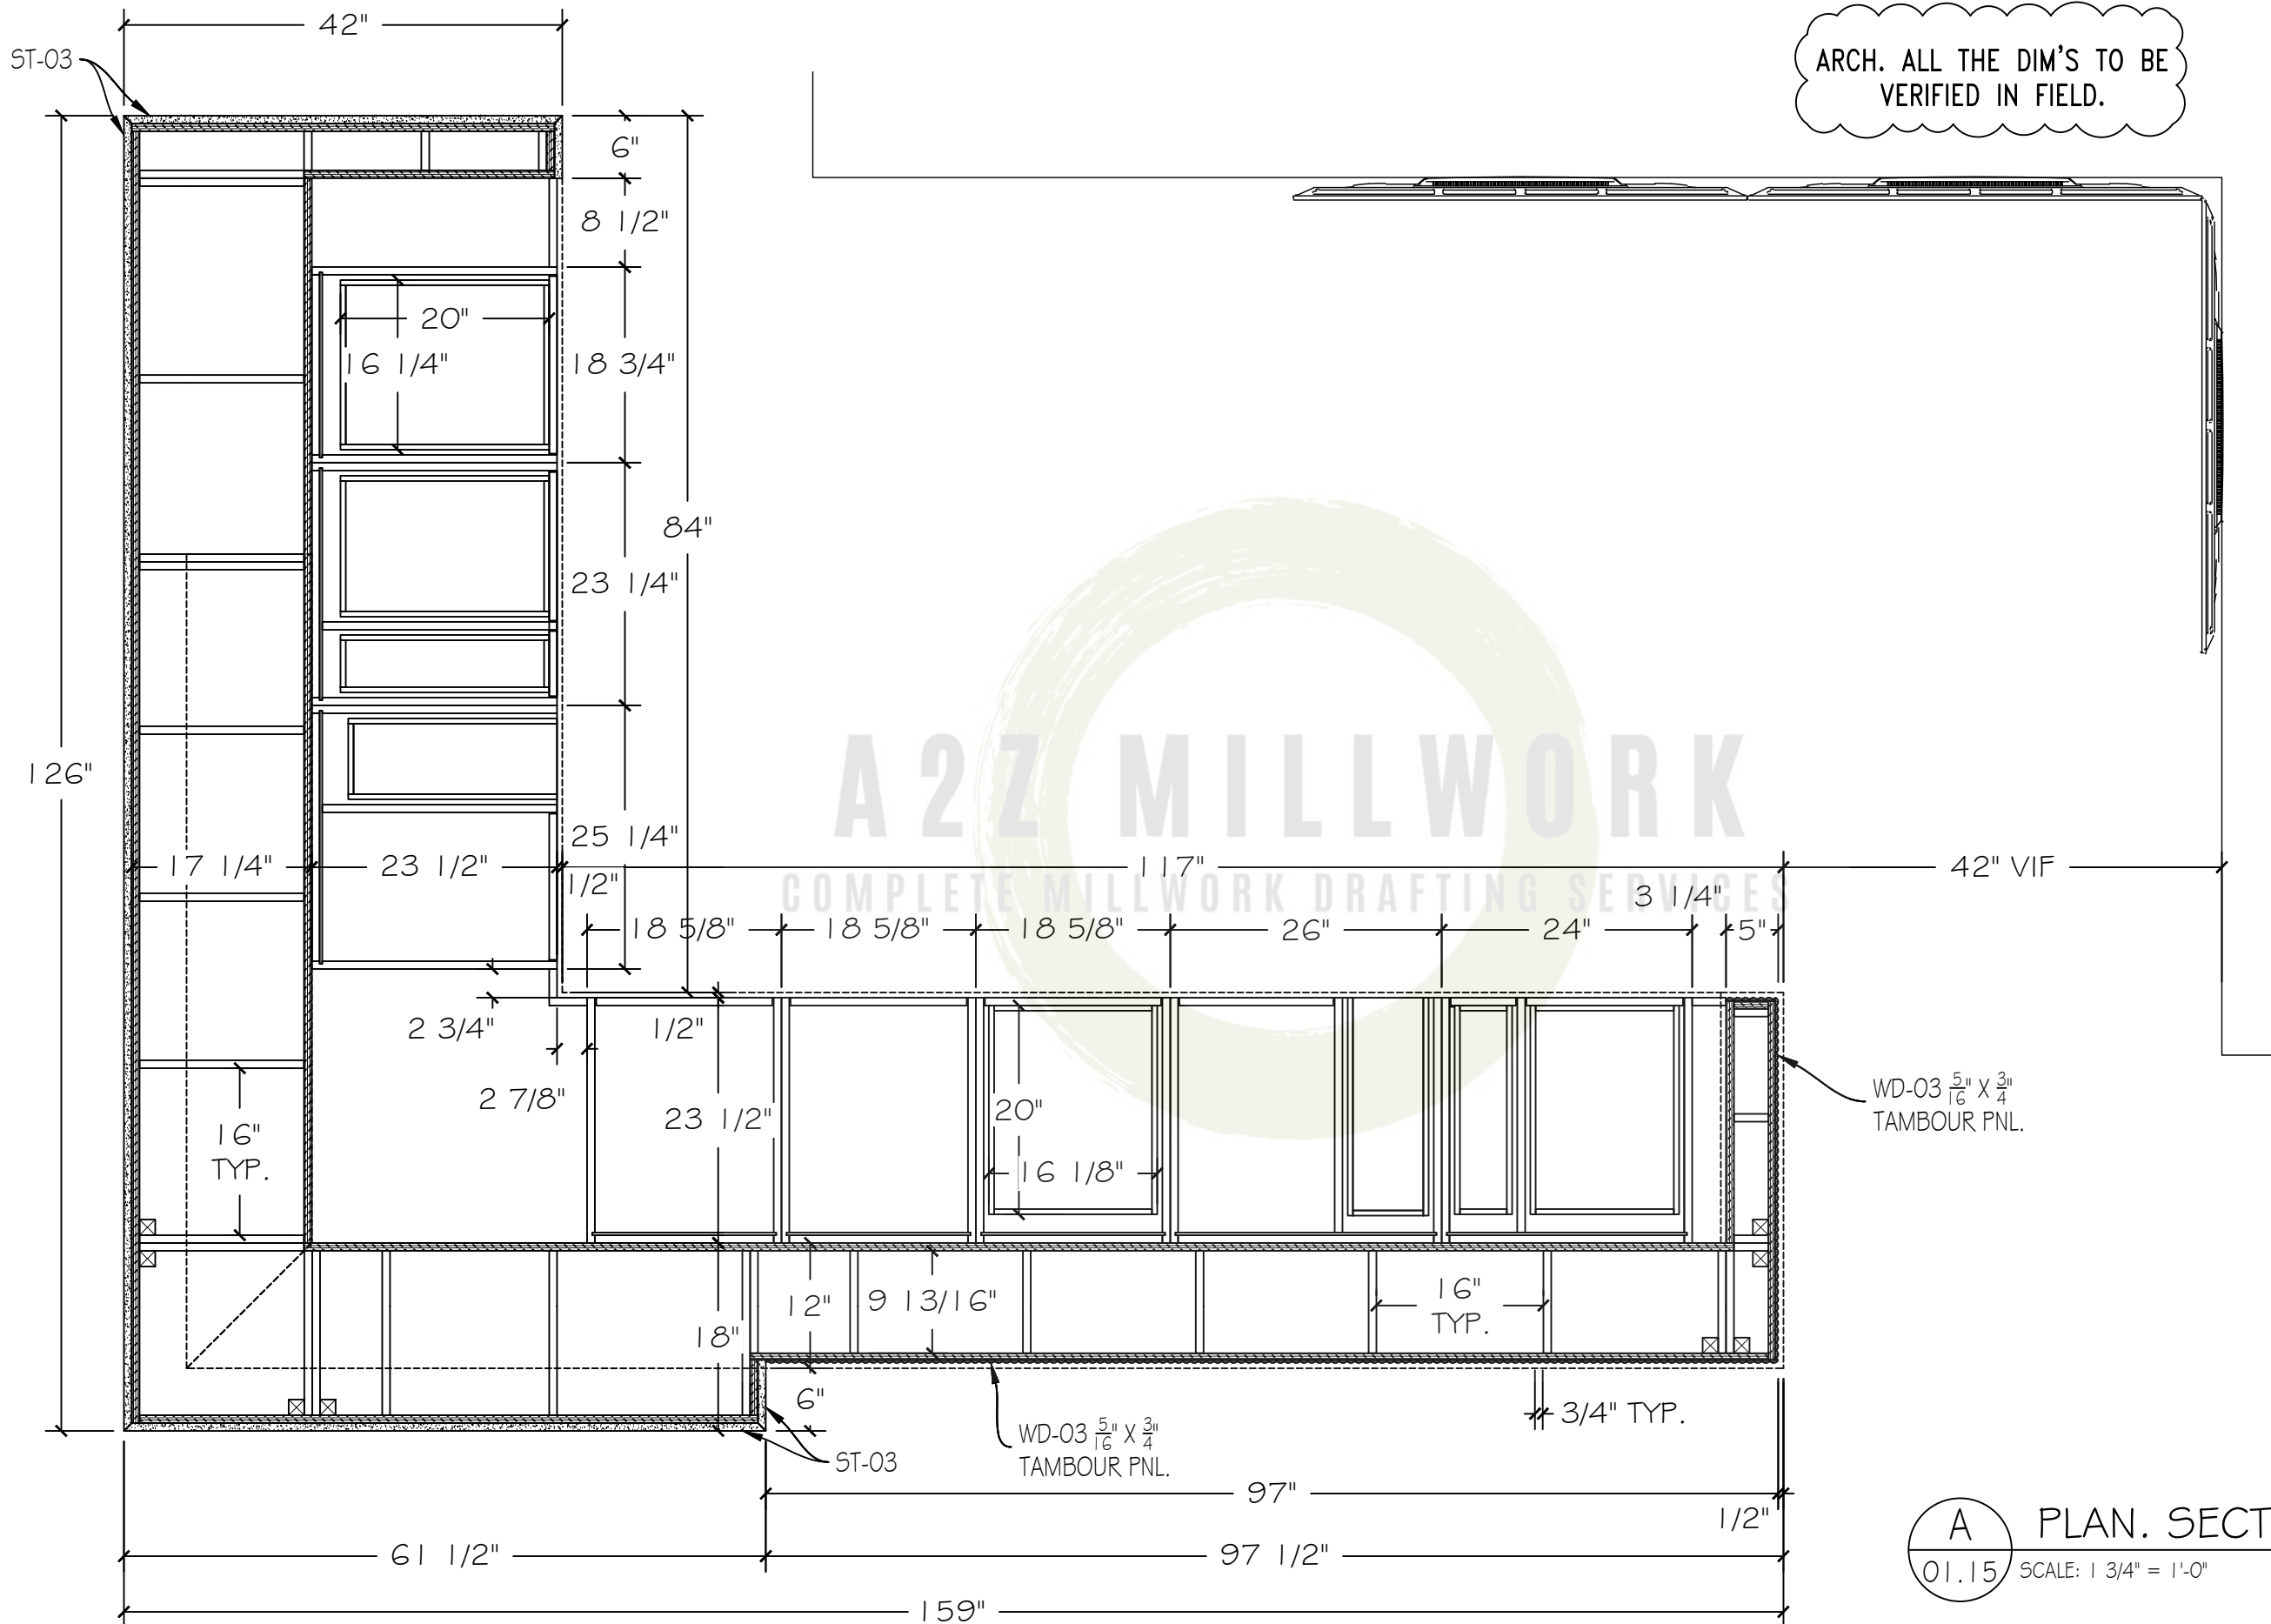

A PLAN. SECT.
01.15 SCALE: 1 3/4" = 1'-0" N/A

JOB #: XXXXX

DATE: 9/28/2023

DRAWN BY: CB-A2Z



SHEET:

SHEET:

01.16.00

BOM of A2Z_Reception Desk(RD01)

Item No.	Assy./Part Number	Item Name	Reference Sheet
1	A01_RD_A10001	on Sheet 1.10 -1.11	on Sheet 1.10 -1.11
2	A01_RD_A10002	on Sheet 1.12	on Sheet 1.12
3	A01_RD_A10003	on Sheet 1.13 -1.14	on Sheet 1.13 -1.14
4	A01_RD_A10004	on Sheet 1.15 -1.16	on Sheet 1.15 -1.16
5	A01_RD_A10005	on Sheet 1.17 -1.18	on Sheet 1.17-1.18
6	A01_RD_A10006	on Sheet 1.19-1.20	on Sheet 1.19-1.20
7	A01_RD_A10007	on Sheet 1.21	on Sheet 1.21
8	A01_RD_A10008	on Sheet 1.22	on Sheet 1.22
9	A01_RD_A10009	on Sheet 1.23	on Sheet 1.23
10	A01_RD_A10010	on Sheet 1.24	on Sheet 1.24
11	A01_RD_A10011	on Sheet 1.25	on Sheet 1.25
12	A01_RD_A10012	on Sheet 1.26	on Sheet 1.26
13	A01_RD_A10013	on Sheet 1.27	on Sheet 1.27
14	A01_RD_A10014	on Sheet 1.28	on Sheet 1.28
15	A01_RD_A10015	on Sheet 1.29	on Sheet 1.29
16	A01_RD_A10016	on Sheet 1.10 -1.11	

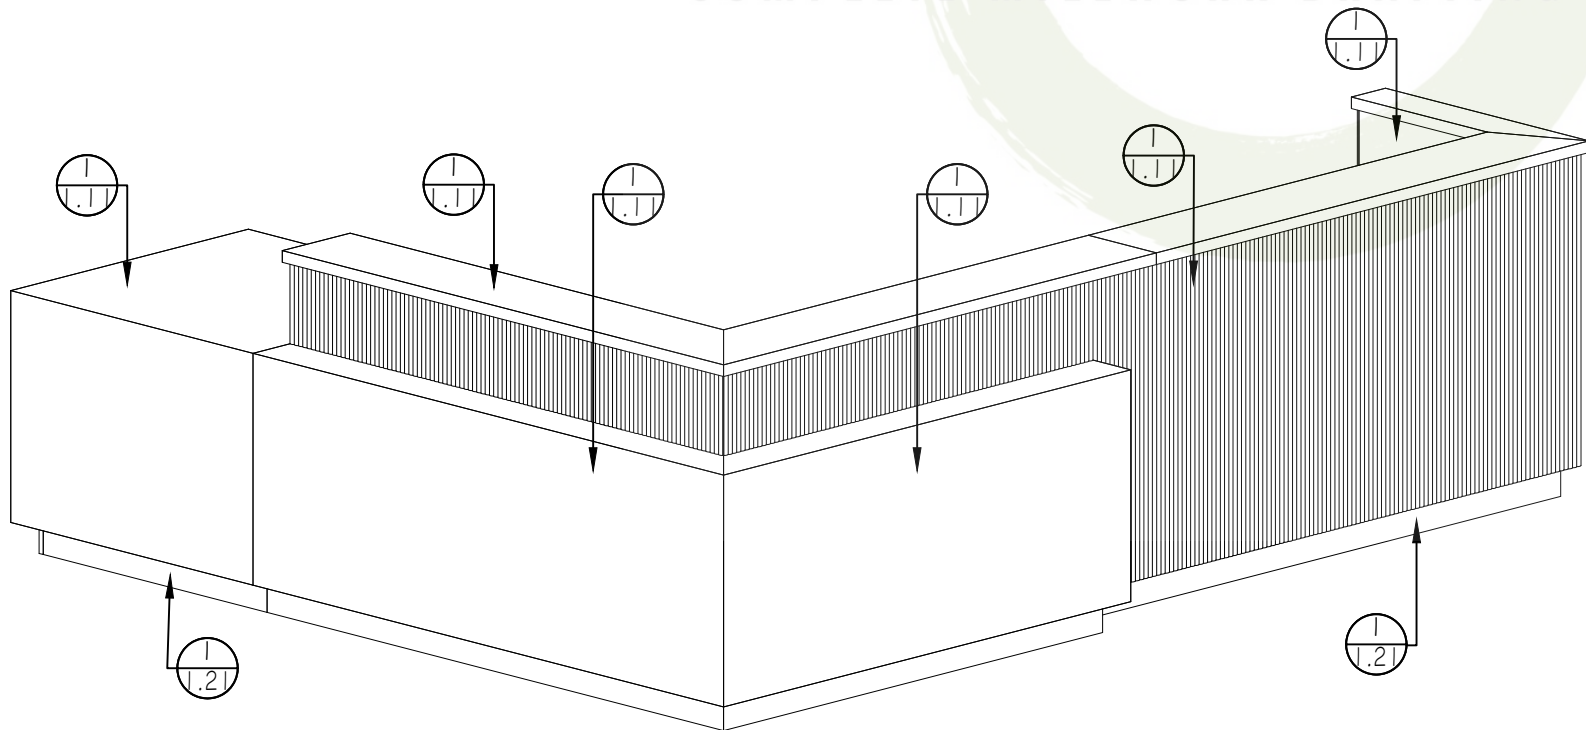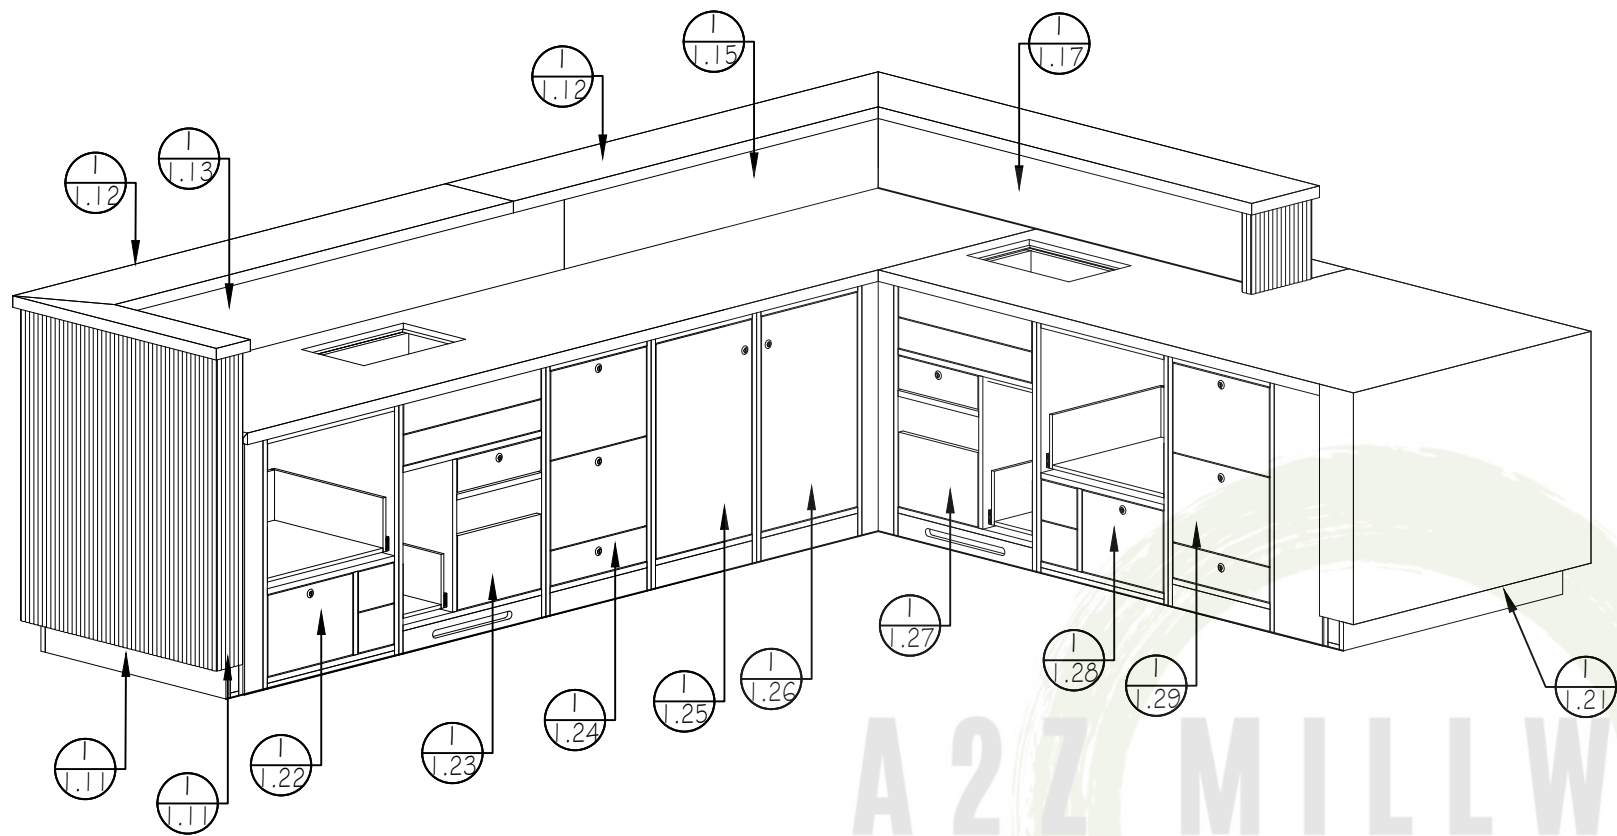

A2Z MILLWORK
COMPLETE MILLWORK DRAFTING SERVICES

A01_RD_A10001

ARCH. ALL THE DIM'S TO BE
VERIFIED IN FIELD.



A2Z MILLWORK LLC



Reception Desk

REVISIONS	


JOB #:	XXXXXX
DATE:	9/28/2023
DRAWN BY:	CB-A2Z

SHEET:


SHEET:
01.17.00

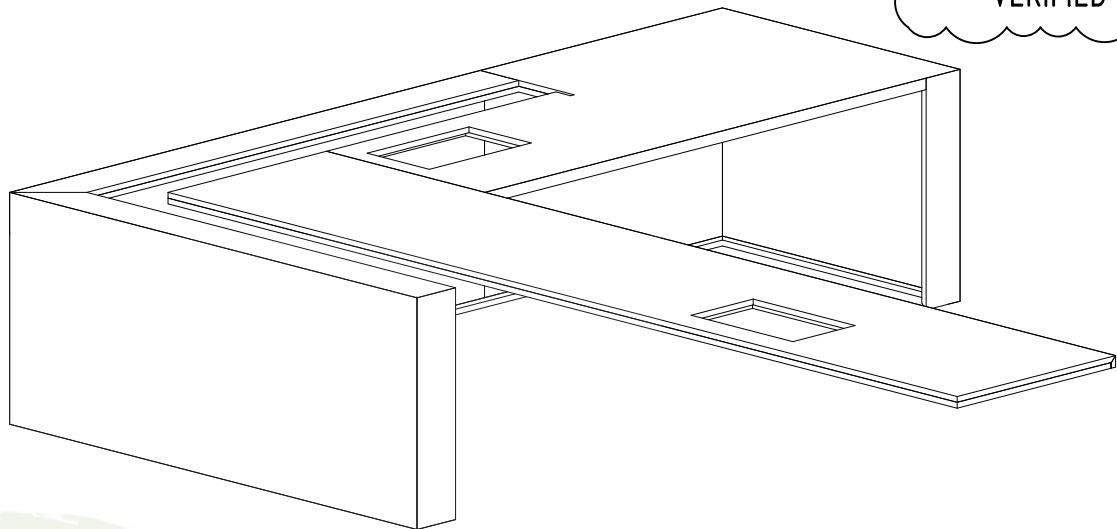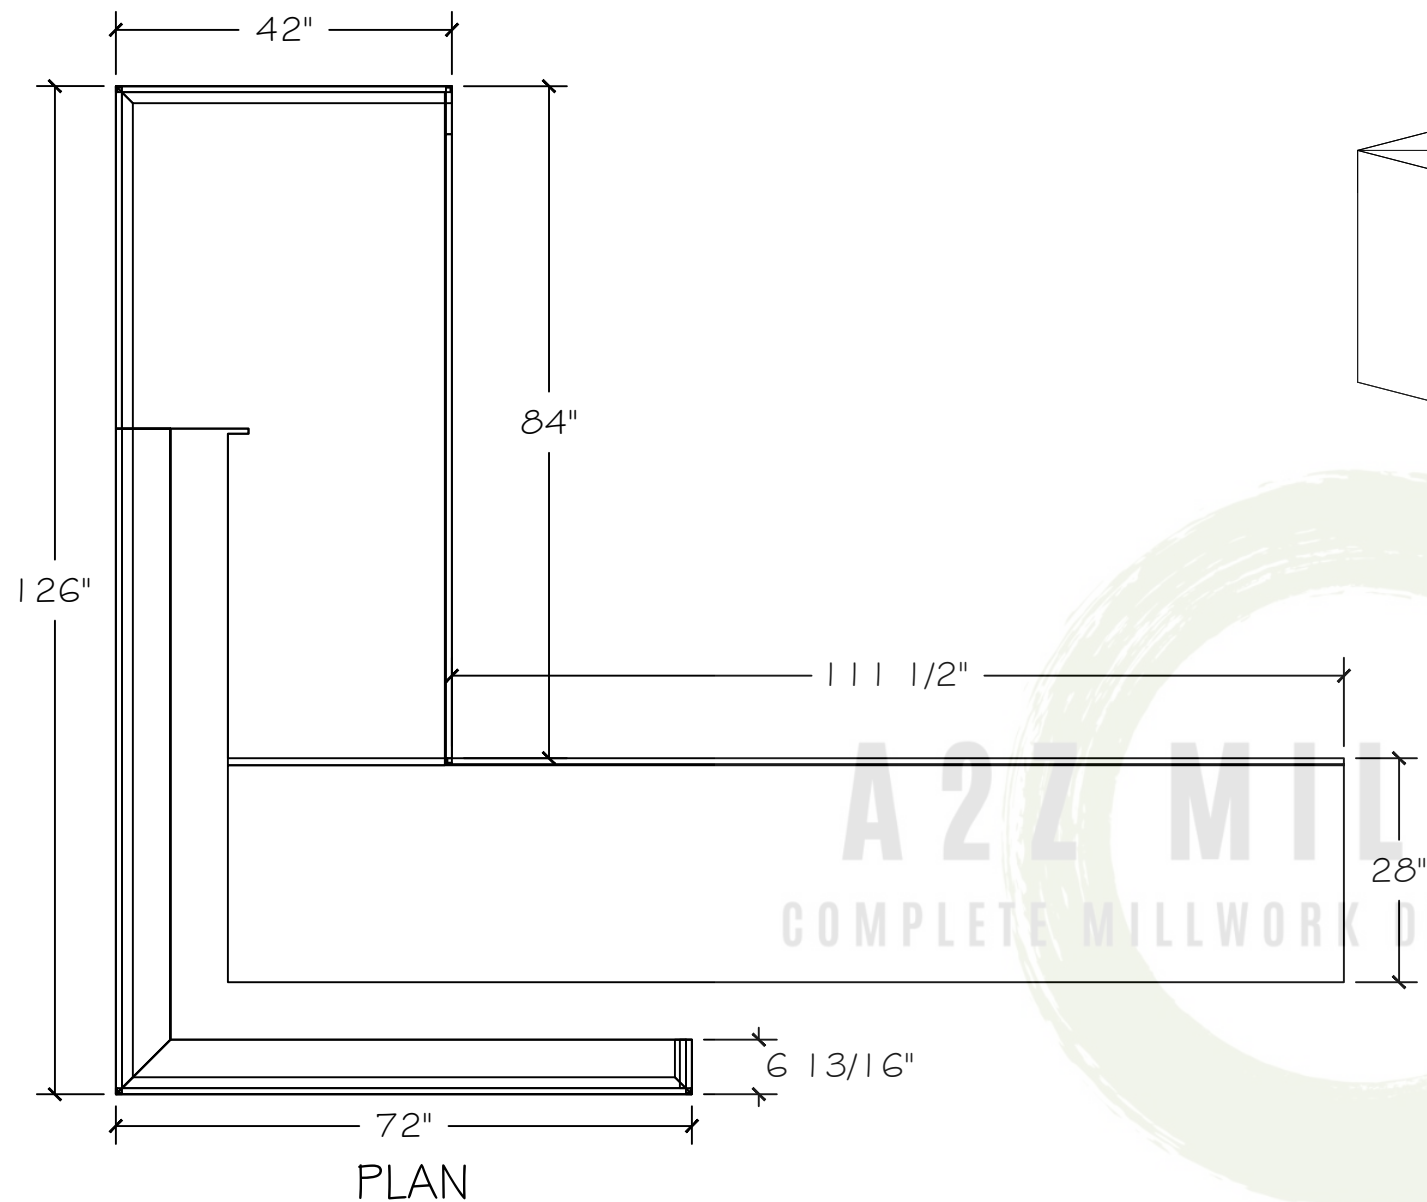


ISO VIEW

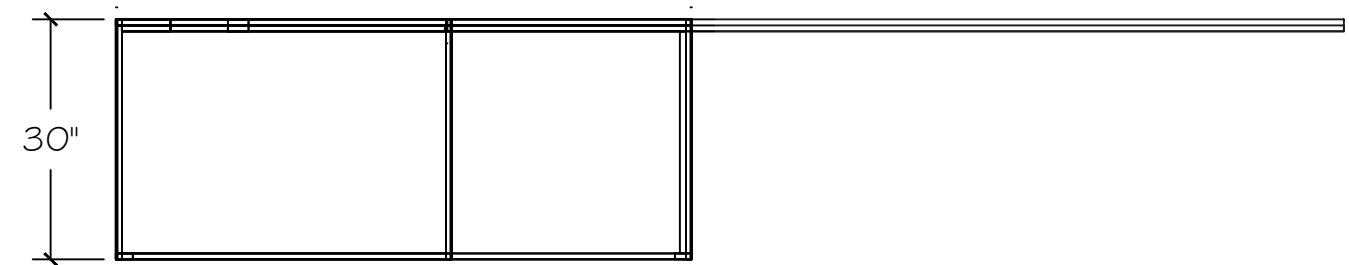

ELEVATION

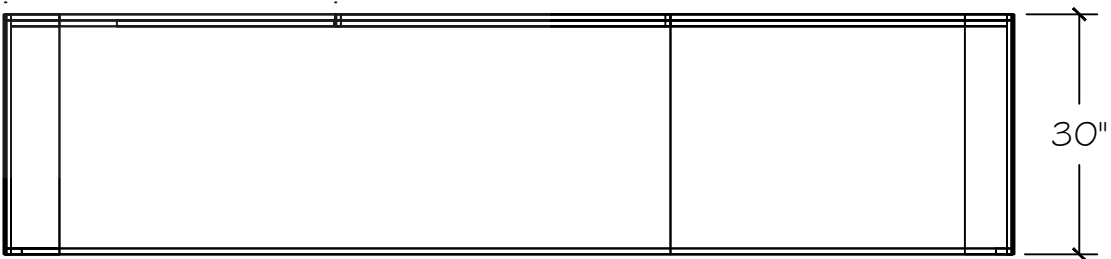

SECTION

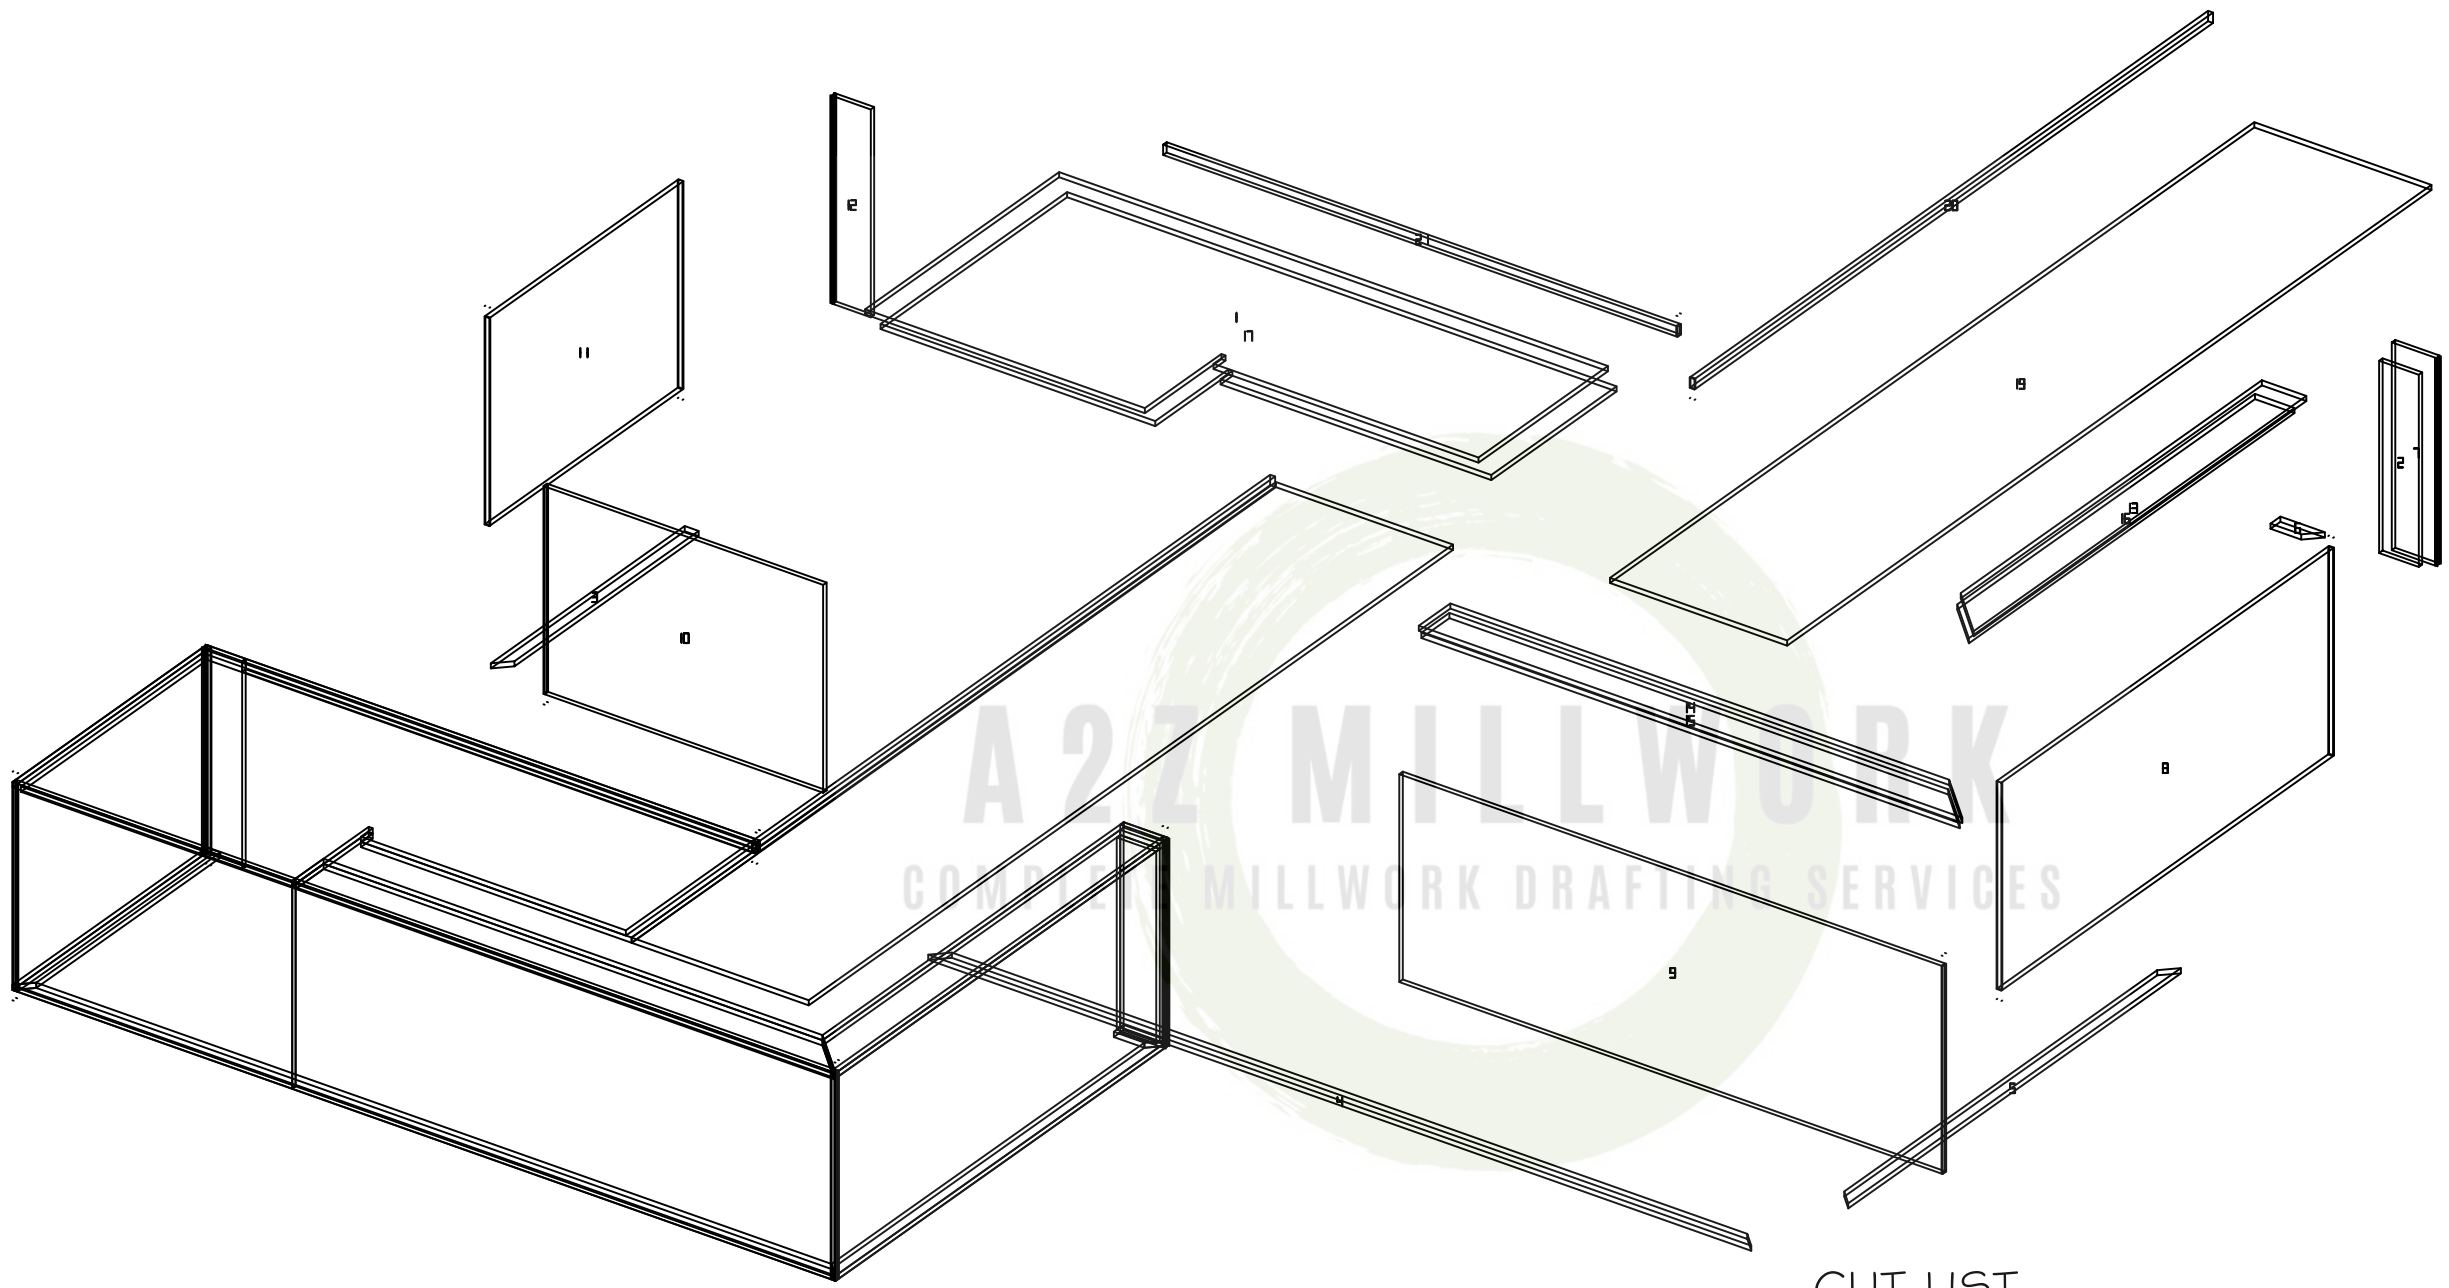

CUT LIST

- (1) - Countertop 1: 42 x 84

(2) - Subtop 1: 6.0625 x 27.75

(3) - Toe kick Right Bottom: 2.125 x 42

(4) - Stone Toe 1: 2.125 x 126

(5) - Stone Toe 2: 2.125 x 72

(6) - Stone Toe 3: 2.125 x 6.8125

(7) - Stone wrap 1: 6.8125 x 30

(8) - Stone wrap 2: 30 x 72

(9) - Stone wrap 3: 30 x 83.1875

(10) - Stone wrap 4: 30 x 42.8125

(11) - Stone wrap 5: 30 x 42
- (12) - Stone wrap 6: 6 x 30

(13) - Stone Top 1: 6.8125 x 72

(14) - Stone Top 2: 6.8125 x 83.1875

(15) - Subtop 1: 6.0625 x 82.4375

(16) - Subtop 2: 6.0625 x 70.5

(17) - Countertop 2: 40.375 x 84.125





(19) - Subtop 1: 27.125 x 139.5

(20) - C-top Lip 1: 1.5 x 112.25

(21) - C-top Lip 1: 1.5 x 78.75

A01_RD_A10002

ARCH. ALL THE DIM'S TO BE
VERIFIED IN FIELD.

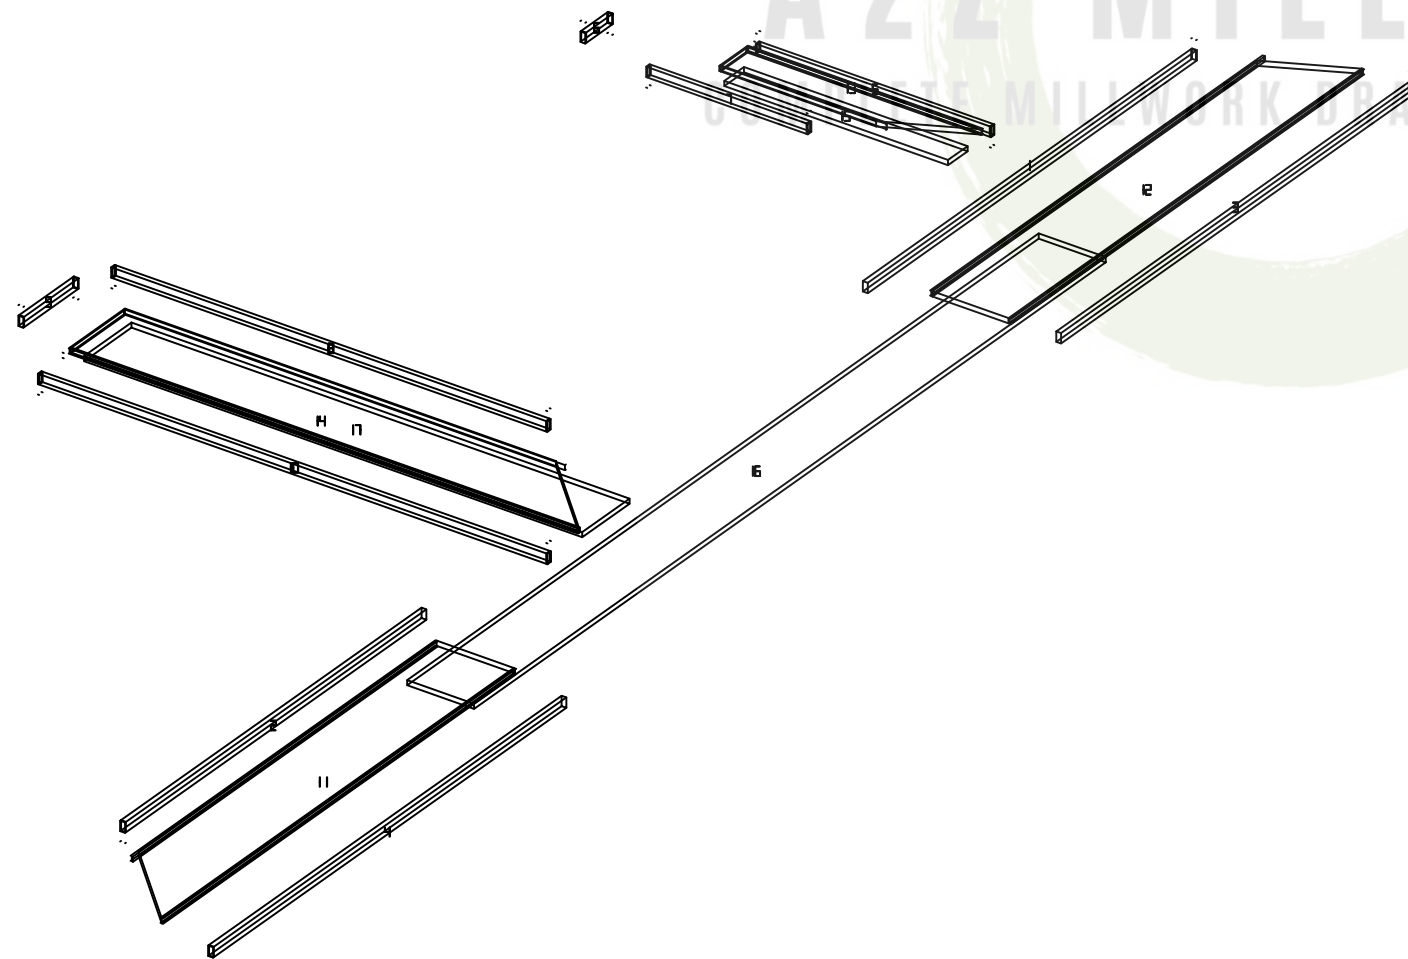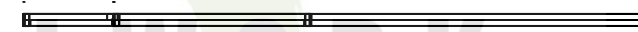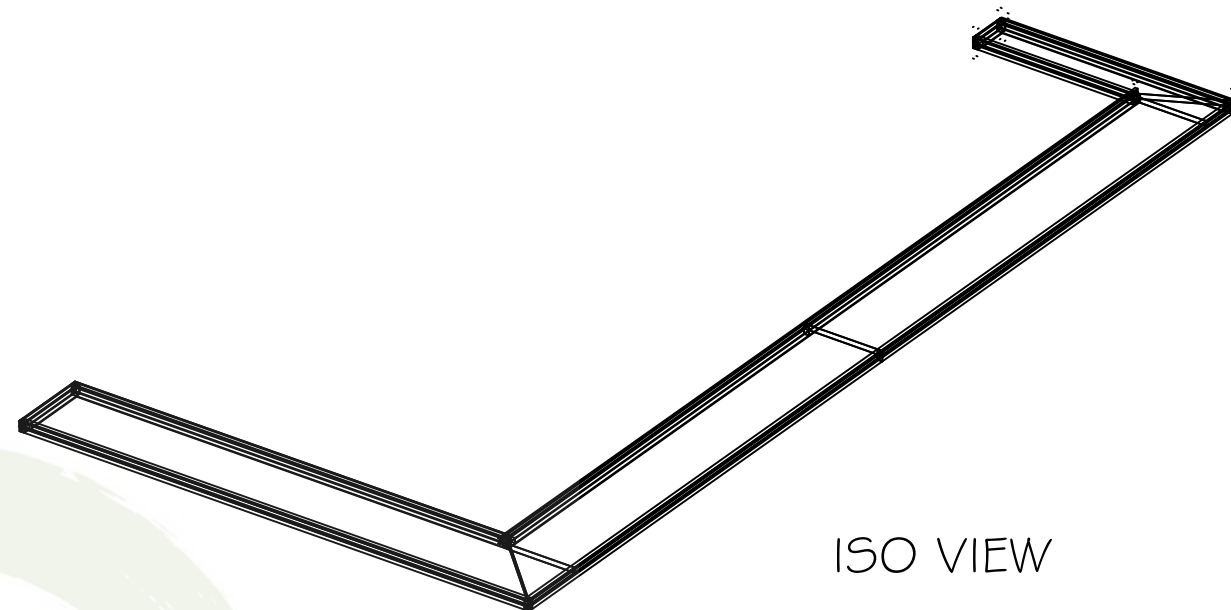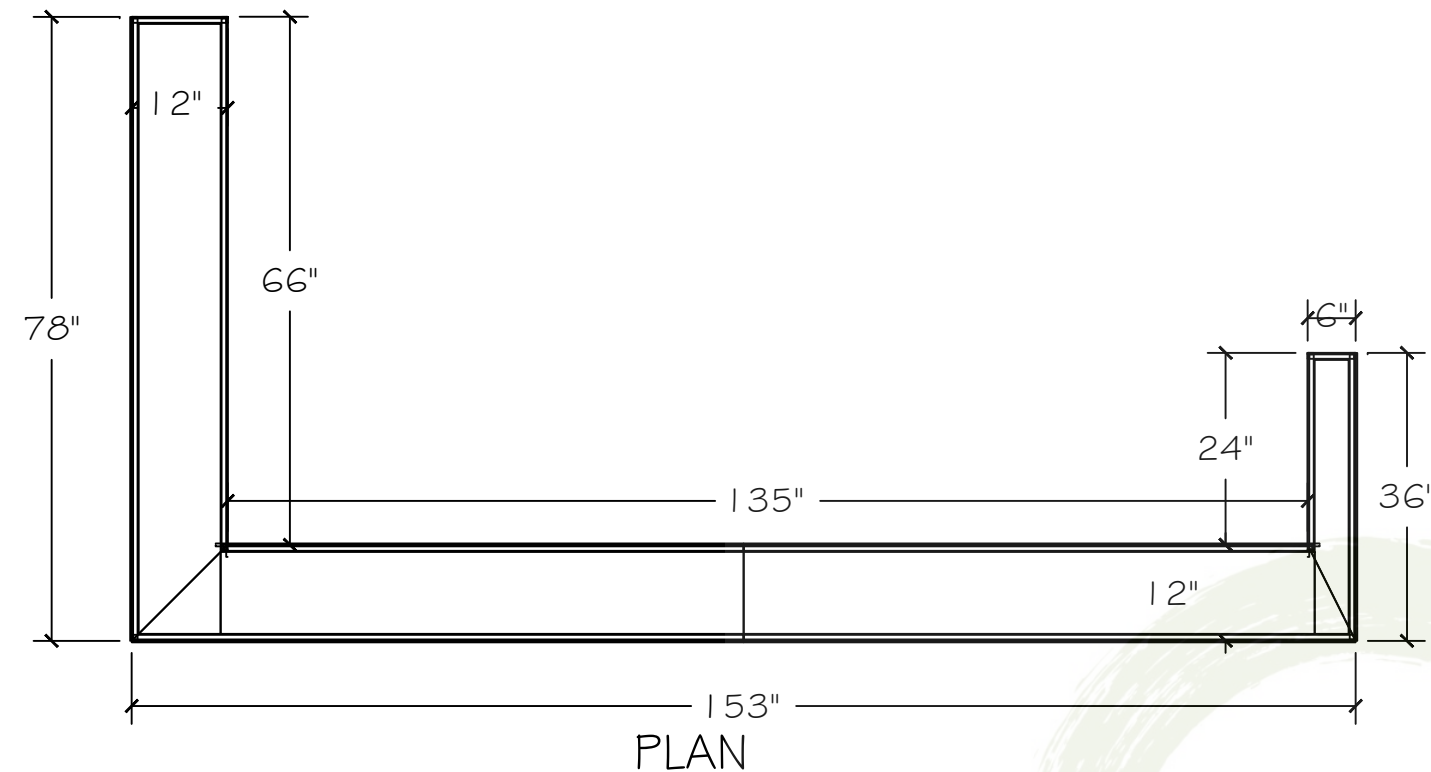

- (1) - Transaction Top Lip 1: 1.5 x 71.25
- (2) - Transaction Top Lip 2: 1.5 x 65.25
- (3) - Transaction Top Lip 3: 1.5 x 76.5
- (4) - Transaction Top Lip 4: 1.5 x 76.5
- (5) - Transaction Top Lip 5: 1.5 x 36
- (6) - Transaction Top Lip 6: 1.5 x 6
- (7) - Transaction Top Lip 7: 1.5 x 24.75
- (8) - Transaction Top Lip 8: 1.5 x 66.75
- (9) - Transaction Top Lip 9: 1.5 x 12
- (10) - Transaction Top Lip 10: 1.5 x 78
- (11) - Transaction Top Panel: 12 x 76.5
- (12) - Transaction Top Panel 2: 12 x 76.5
- (13) - Transaction Top Panel 3: 6 x 36
- (14) - Transaction Top Panel 4: 12 x 78
- (15) - Transaction Top Subtop 1: 4.25 x 34.25
- (16) - Transaction Top Subtop 2: 10.25 x 136.75
- (17) - Transaction Top Subtop 3: 10.25 x 76.25

A2Z MILLWORK
COMPLETE MILLWORK DRAFTING SERVICES

MANUFACTURER:

A2Z MILLWORK LLC

PROJECT:

Reception Desk

REVISIONS

JOB #: XXXXX

DATE: 9/28/2023

DRAWN BY: CB-A2Z

SHEET:

SHEET:

01.19.00

A01_RD_A10003



A2Z MILLWORK LLC

MANUFACTURER:

Reception Desk

PROJECT:

REVISIONS

JOB #: XXXXX


DATE: 9/28/2023

DRAWN BY: CB-A2Z


SHEET:

SHEET:


01.20.00

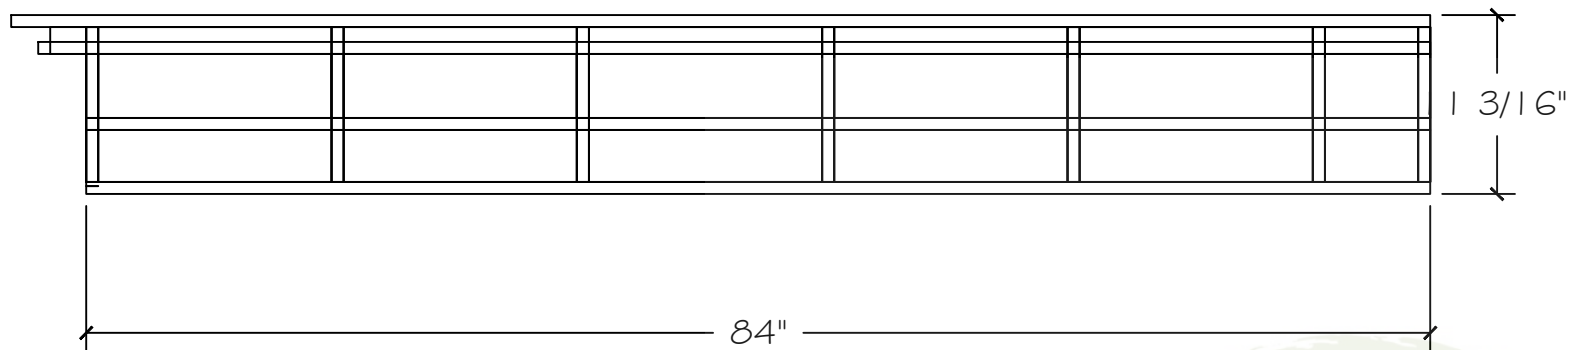


PLAN

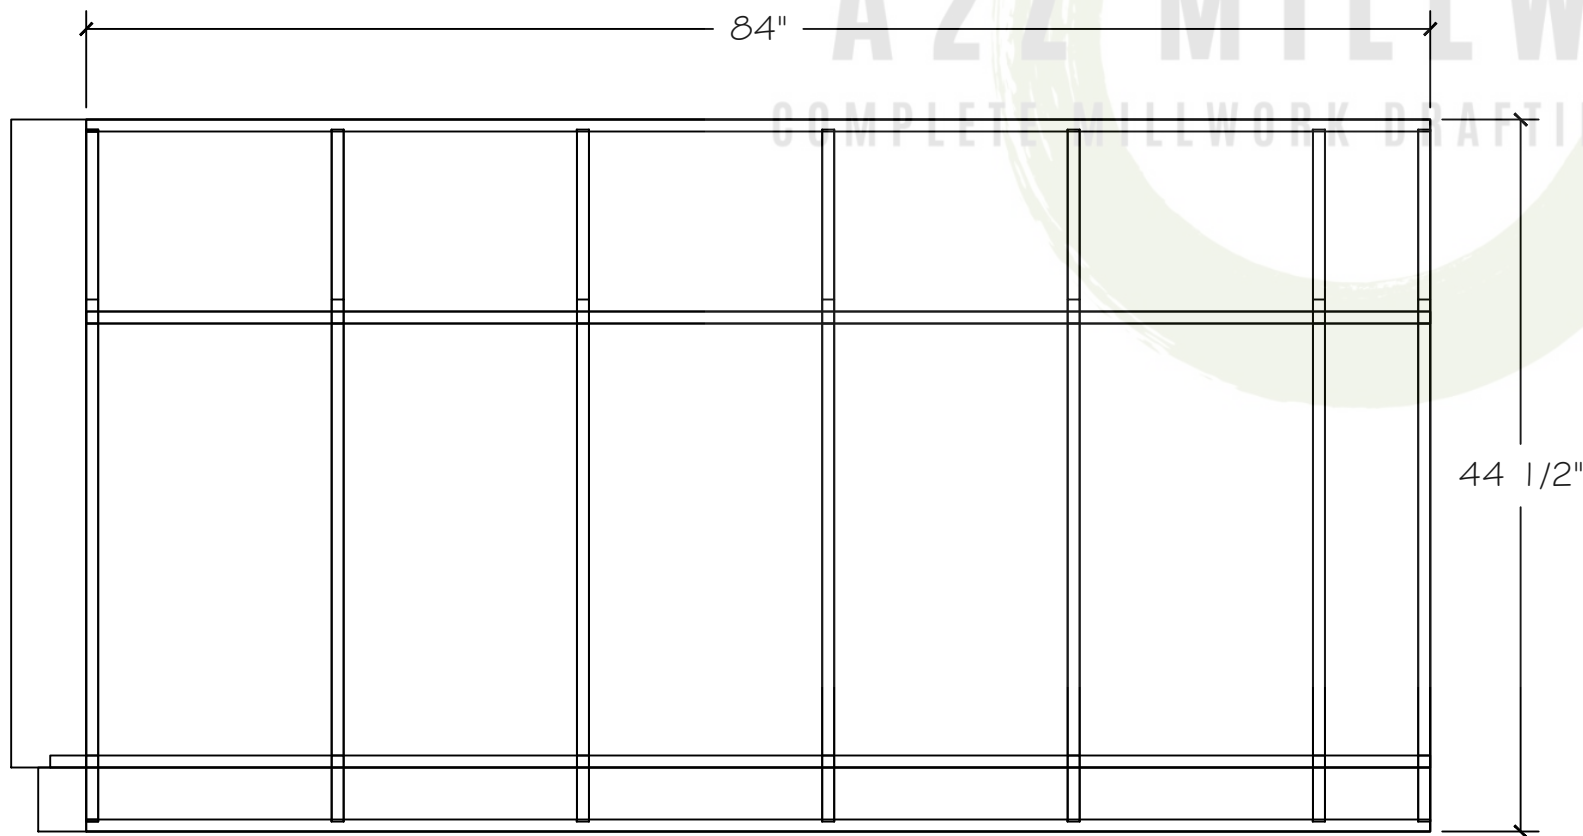

ELEVATION

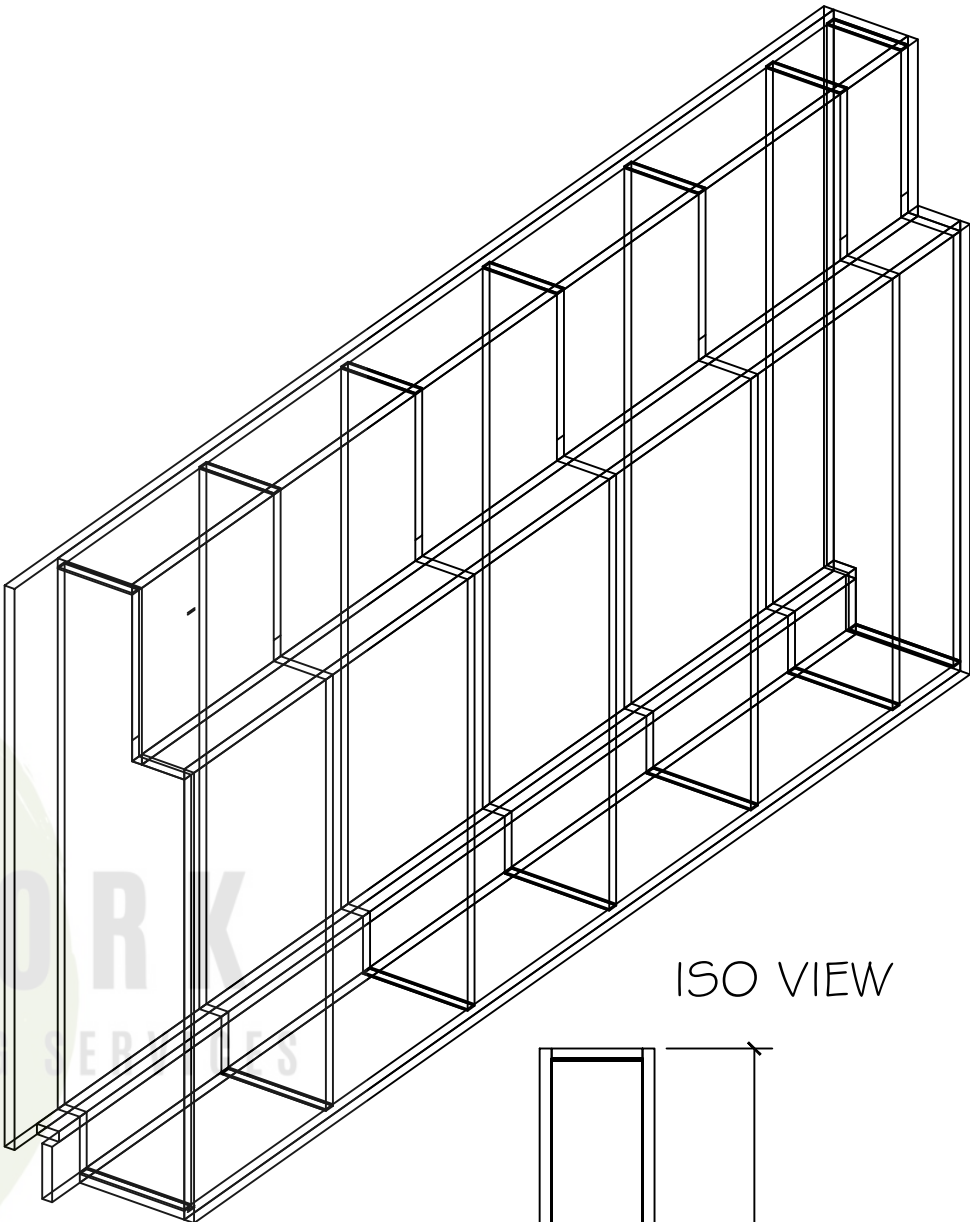

ISO VIEW

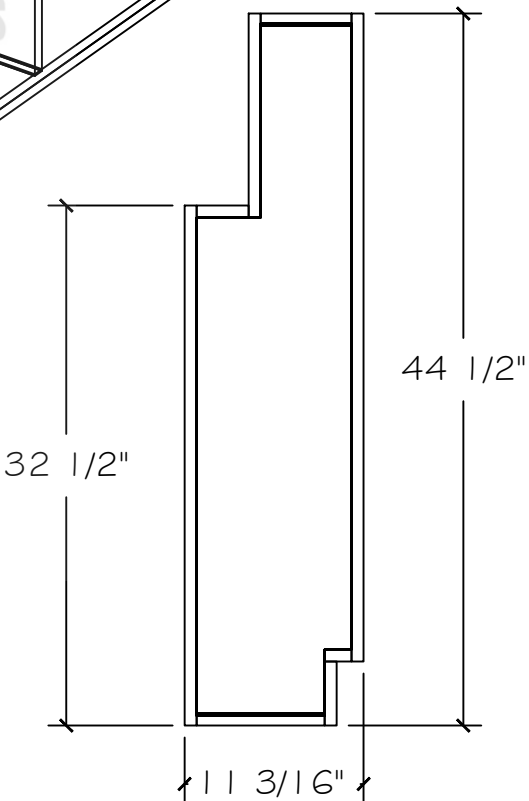

SECTION

A01_RD_A10003

ARCH. ALL THE DIM'S TO BE
VERIFIED IN FIELD.



A2Z MILLWORK LLC

MANUFACTURER:

Reception Desk

PROJECT:

REVISIONS

JOB #: XXXXX


DATE: 9/28/2023

DRAWN BY: CB-A2Z

SHEET:

SHEET:

01.21.00

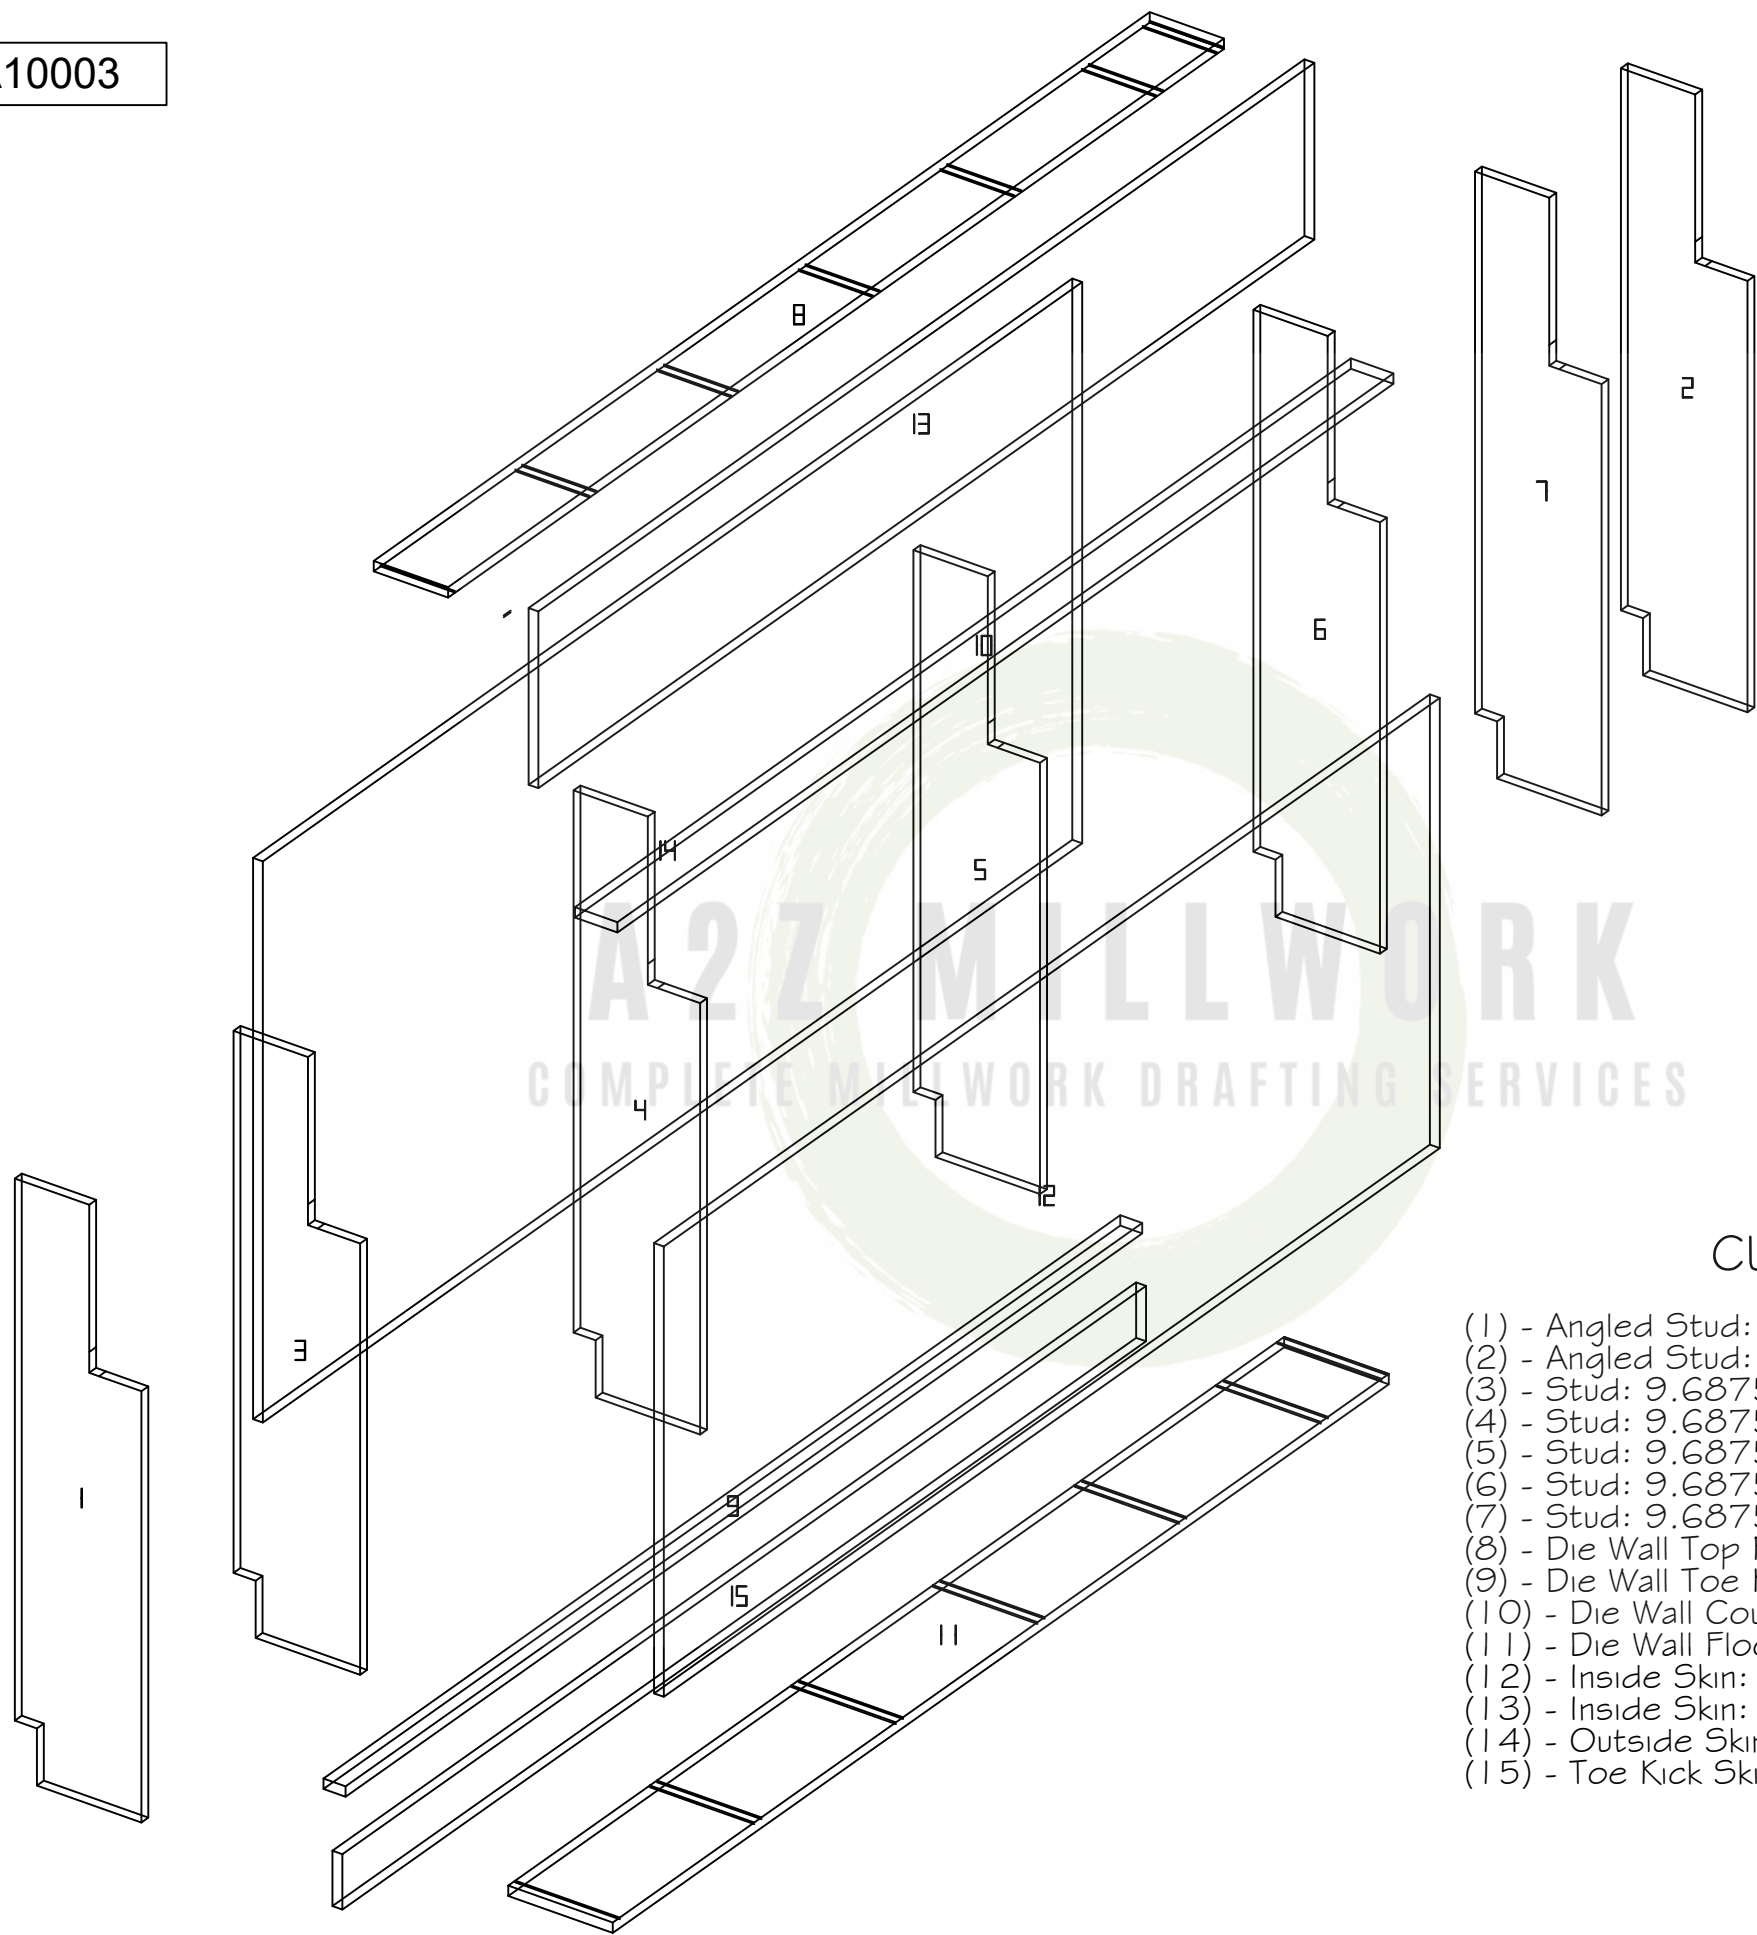

CUT LIST

- (1) - Angled Stud: 9.6875 x 43.25
- (2) - Angled Stud: 9.6875 x 43.25
- (3) - Stud: 9.6875 x 43.25
- (4) - Stud: 9.6875 x 43.25
- (5) - Stud: 9.6875 x 43.25
- (6) - Stud: 9.6875 x 43.25
- (7) - Stud: 9.6875 x 43.25
- (8) - Die Wall Top Plate Straight: 5.6875 x 84
- (9) - Die Wall Toe Kick Closure Straight: 1.6875 x 86.25
- (10) - Die Wall Counter Plate Straight: 3.25 x 84
- (11) - Die Wall Floor Plate Straight: 8 x 84
- (12) - Inside Skin: 32.5 x 84
- (13) - Inside Skin: 12.75 x 84
- (14) - Outside Skin: 40.5 x 88.6875
- (15) - Toe Kick Skin: 4 x 87

A01_RD_A10004



MANUFACTURER:
A2Z MILLWORK LLC


PROJECT:
Reception Desk

REVISIONS	


JOB #:	XXXXXX
DATE:	9/28/2023
DRAWN BY:	CB-A2Z

SHEET:


SHEET:
01.22.00

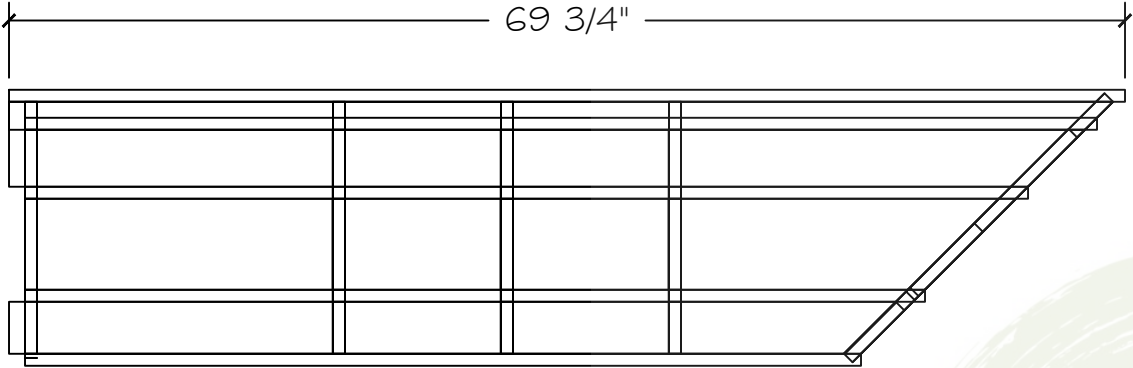


PLAN

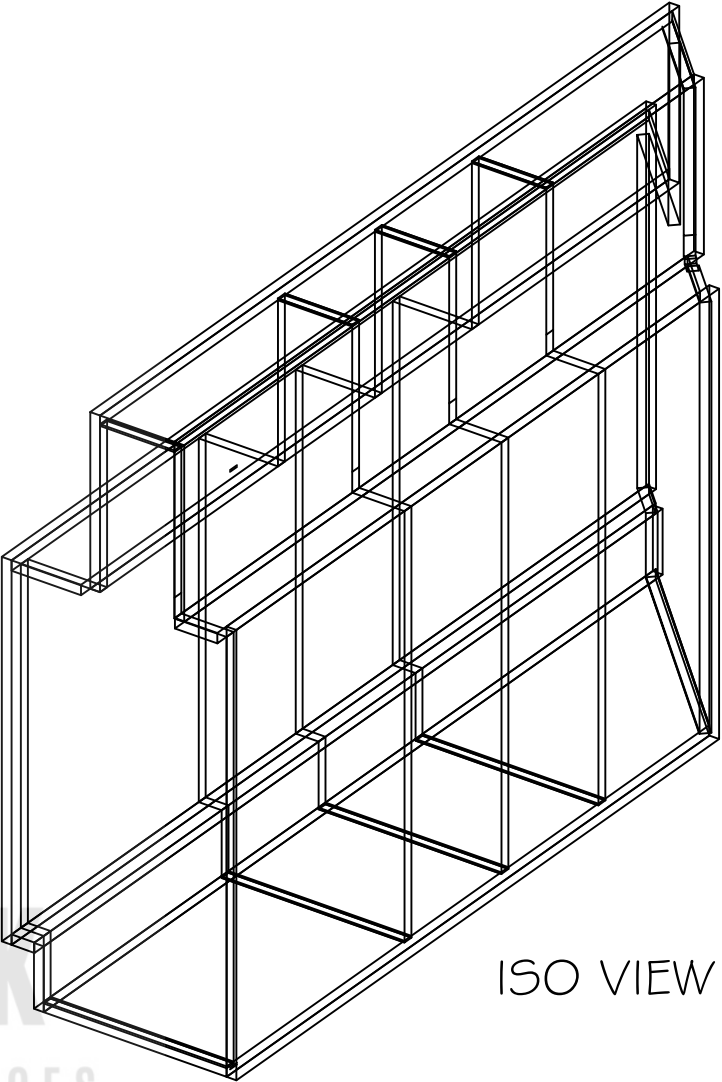


ISO VIEW

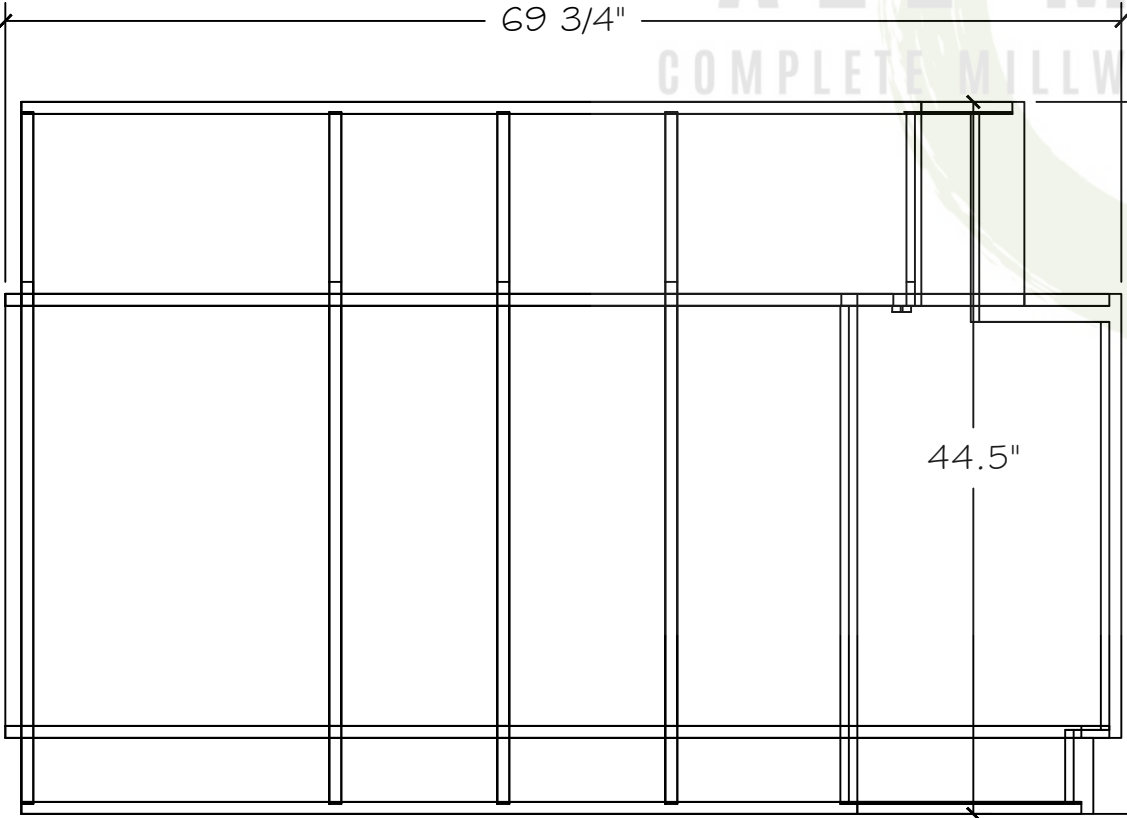

ELEVATION

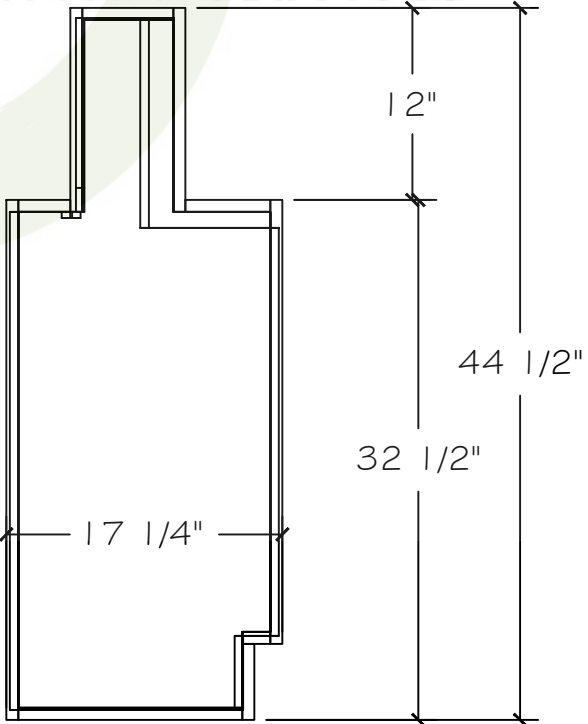

SECTION

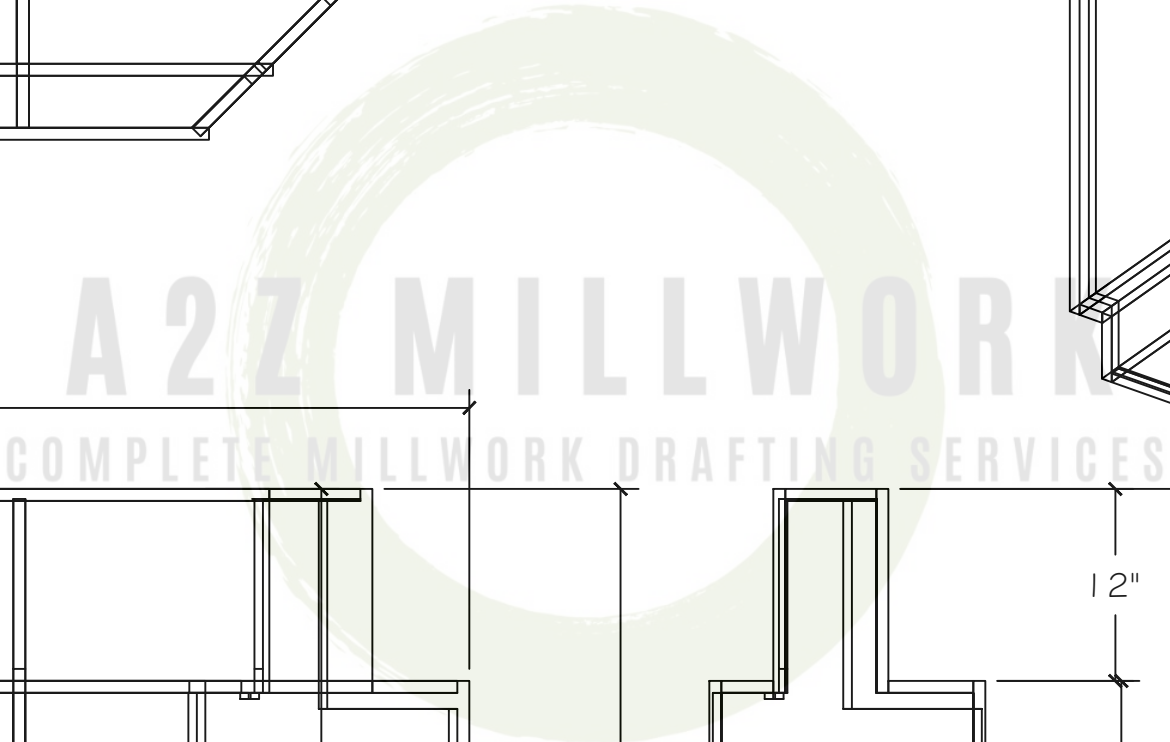

A01_RD_A10004



A2Z MILLWORK LLC

MANUFACTURER:

Reception Desk

PROJECT:

REVISIONS

JOB #: XXXXX


DATE: 9/28/2023

DRAWN BY: CB-A2Z

SHEET:

SHEET:


01.23.00

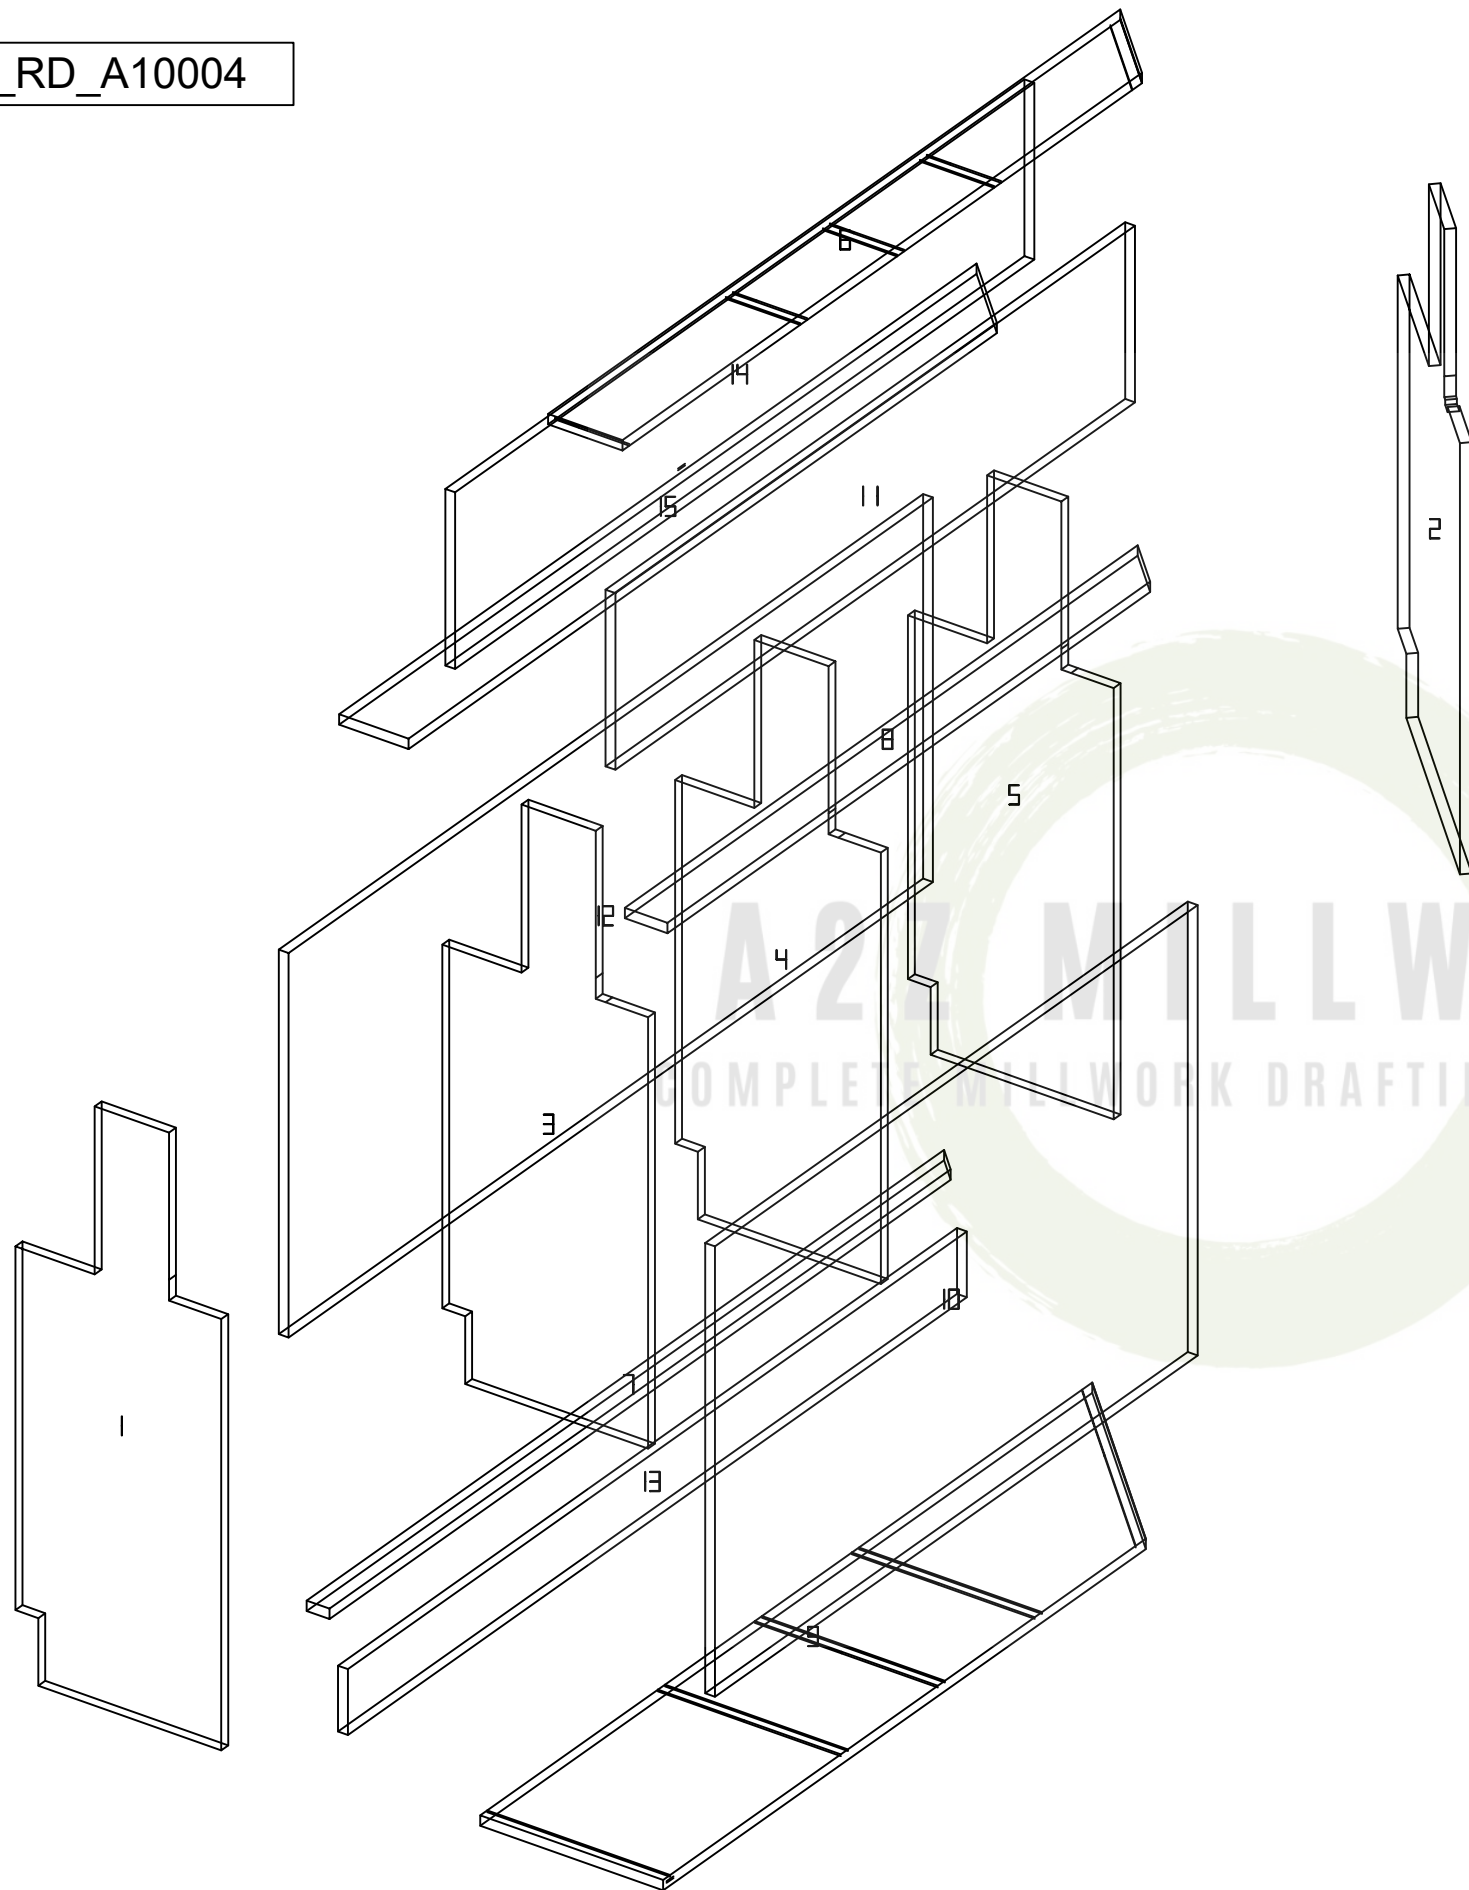


CUT LIST

- (1) - Angled Stud: 15.75 x 43.25
- (2) - Angled Stud: 23 x 43.25
- (3) - Stud: 15.75 x 43.25
- (4) - Stud: 15.75 x 43.25
- (5) - Stud: 15.75 x 43.25
- (6) - Die Wall Top Plate Straight: 5.6875 x 61.9375
- (7) - Die Wall Toe Kick Closure Straight: 1.75 x 69
- (8) - Die Wall Counter Plate Straight: 3.25 x 55.5
- (9) - Die Wall Floor Plate Straight: 14 x 66.25
- (10) - Inside Skin: 32.5 x 52.25
- (11) - Inside Skin: 12.75 x 56.25
- (12) - Outside Skin: 27.75 x 69.75
- (13) - Toe Kick Skin: 4.75 x 67
- (14) - Outside Top Skin: 12.75 x 62.6875
- (15) - Die Wall Counter Plate Straight: 5.3125 x 69


A01_RD_A10005

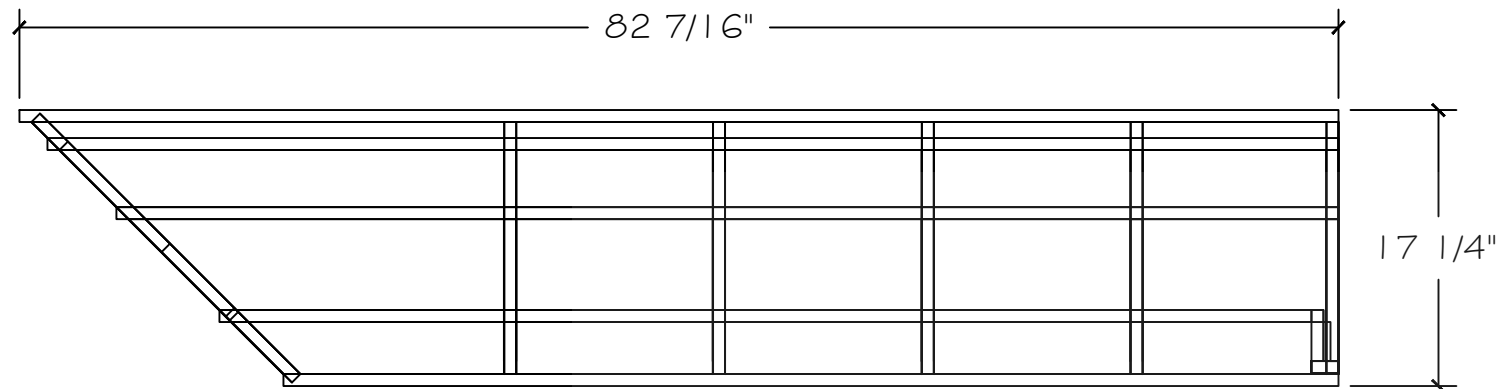


PLAN

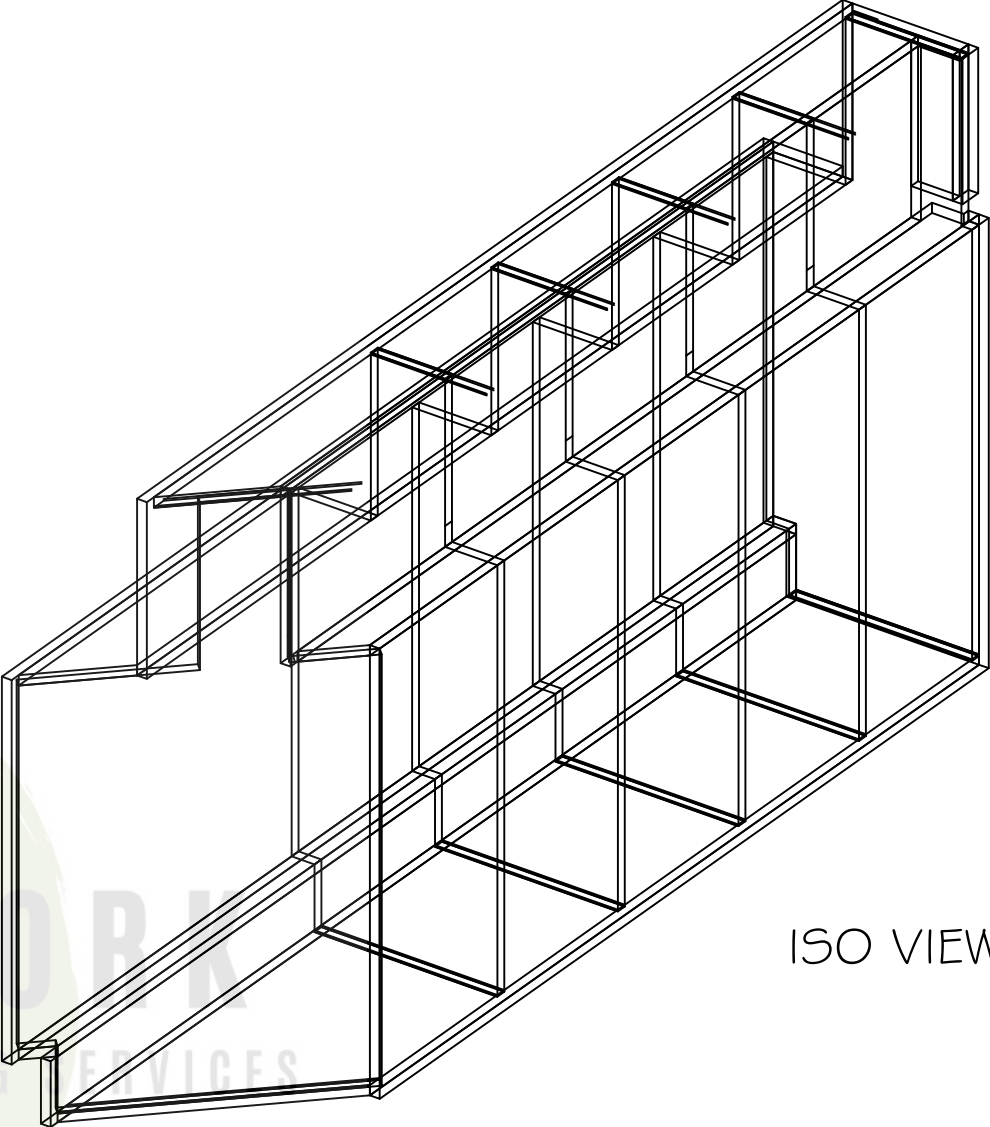

ISO VIEW

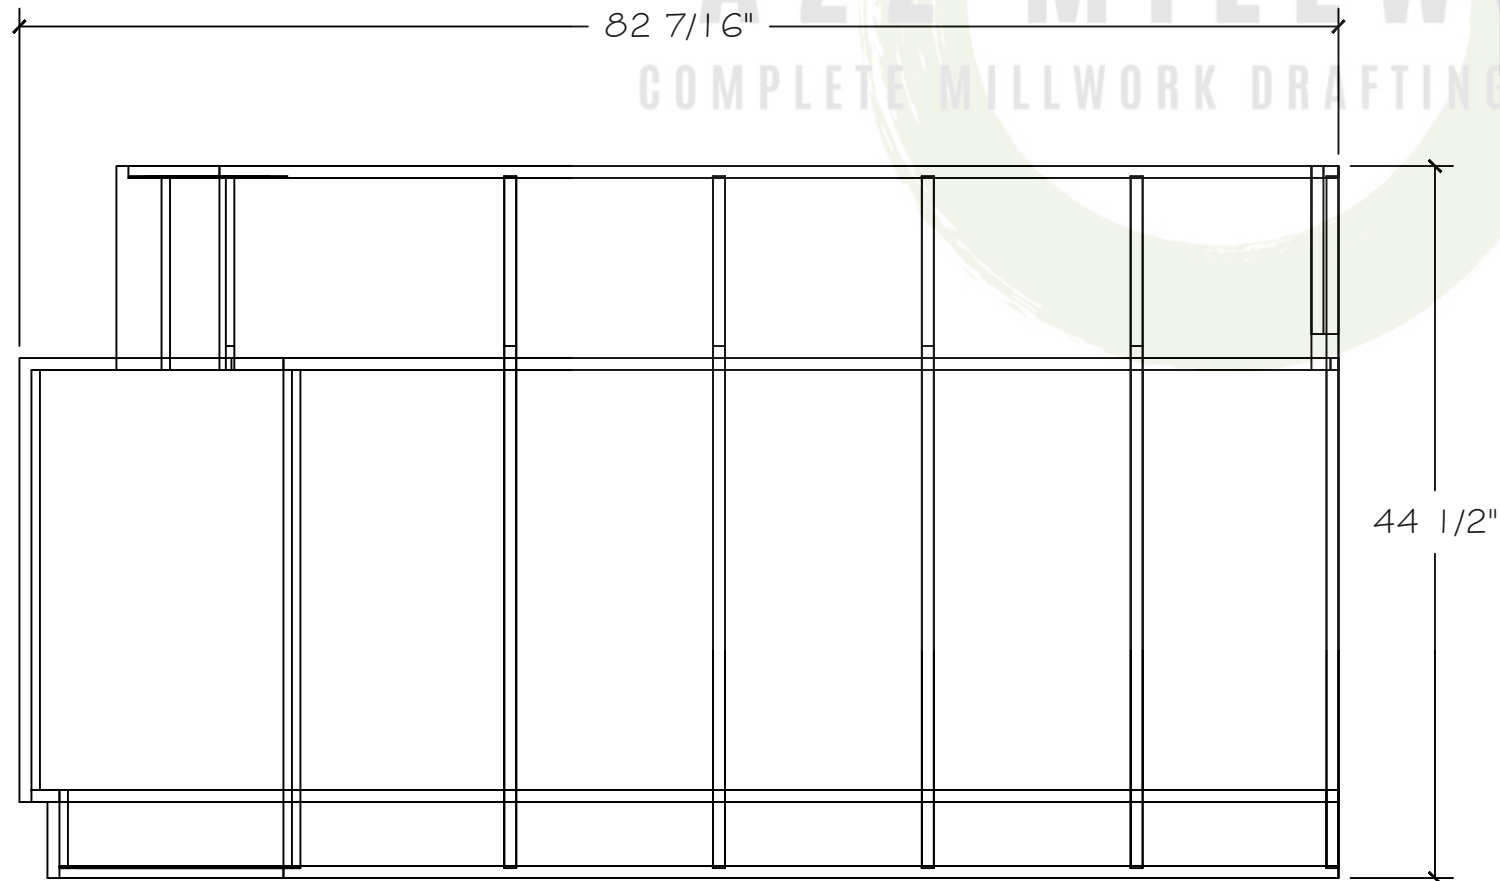

ELEVATION

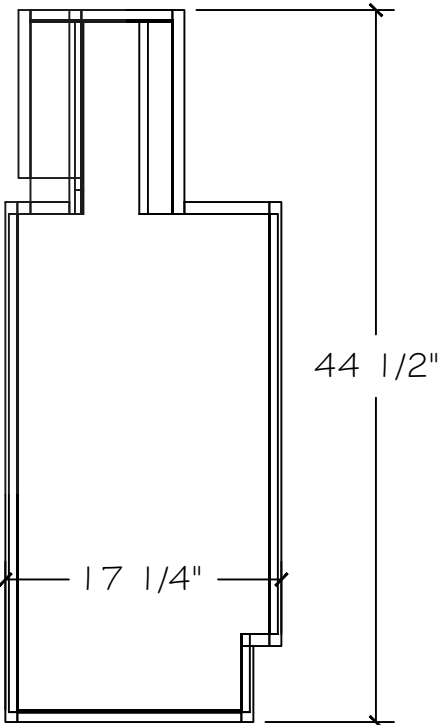

SECTION



MANUFACTURER:
A2Z MILLWORK LLC


PROJECT:
Reception Desk

REVISIONS	

JOB #:	XXXXX
DATE:	9/28/2023
DRAWN BY:	CB-A2Z

SHEET:

SHEET:
01.24.00

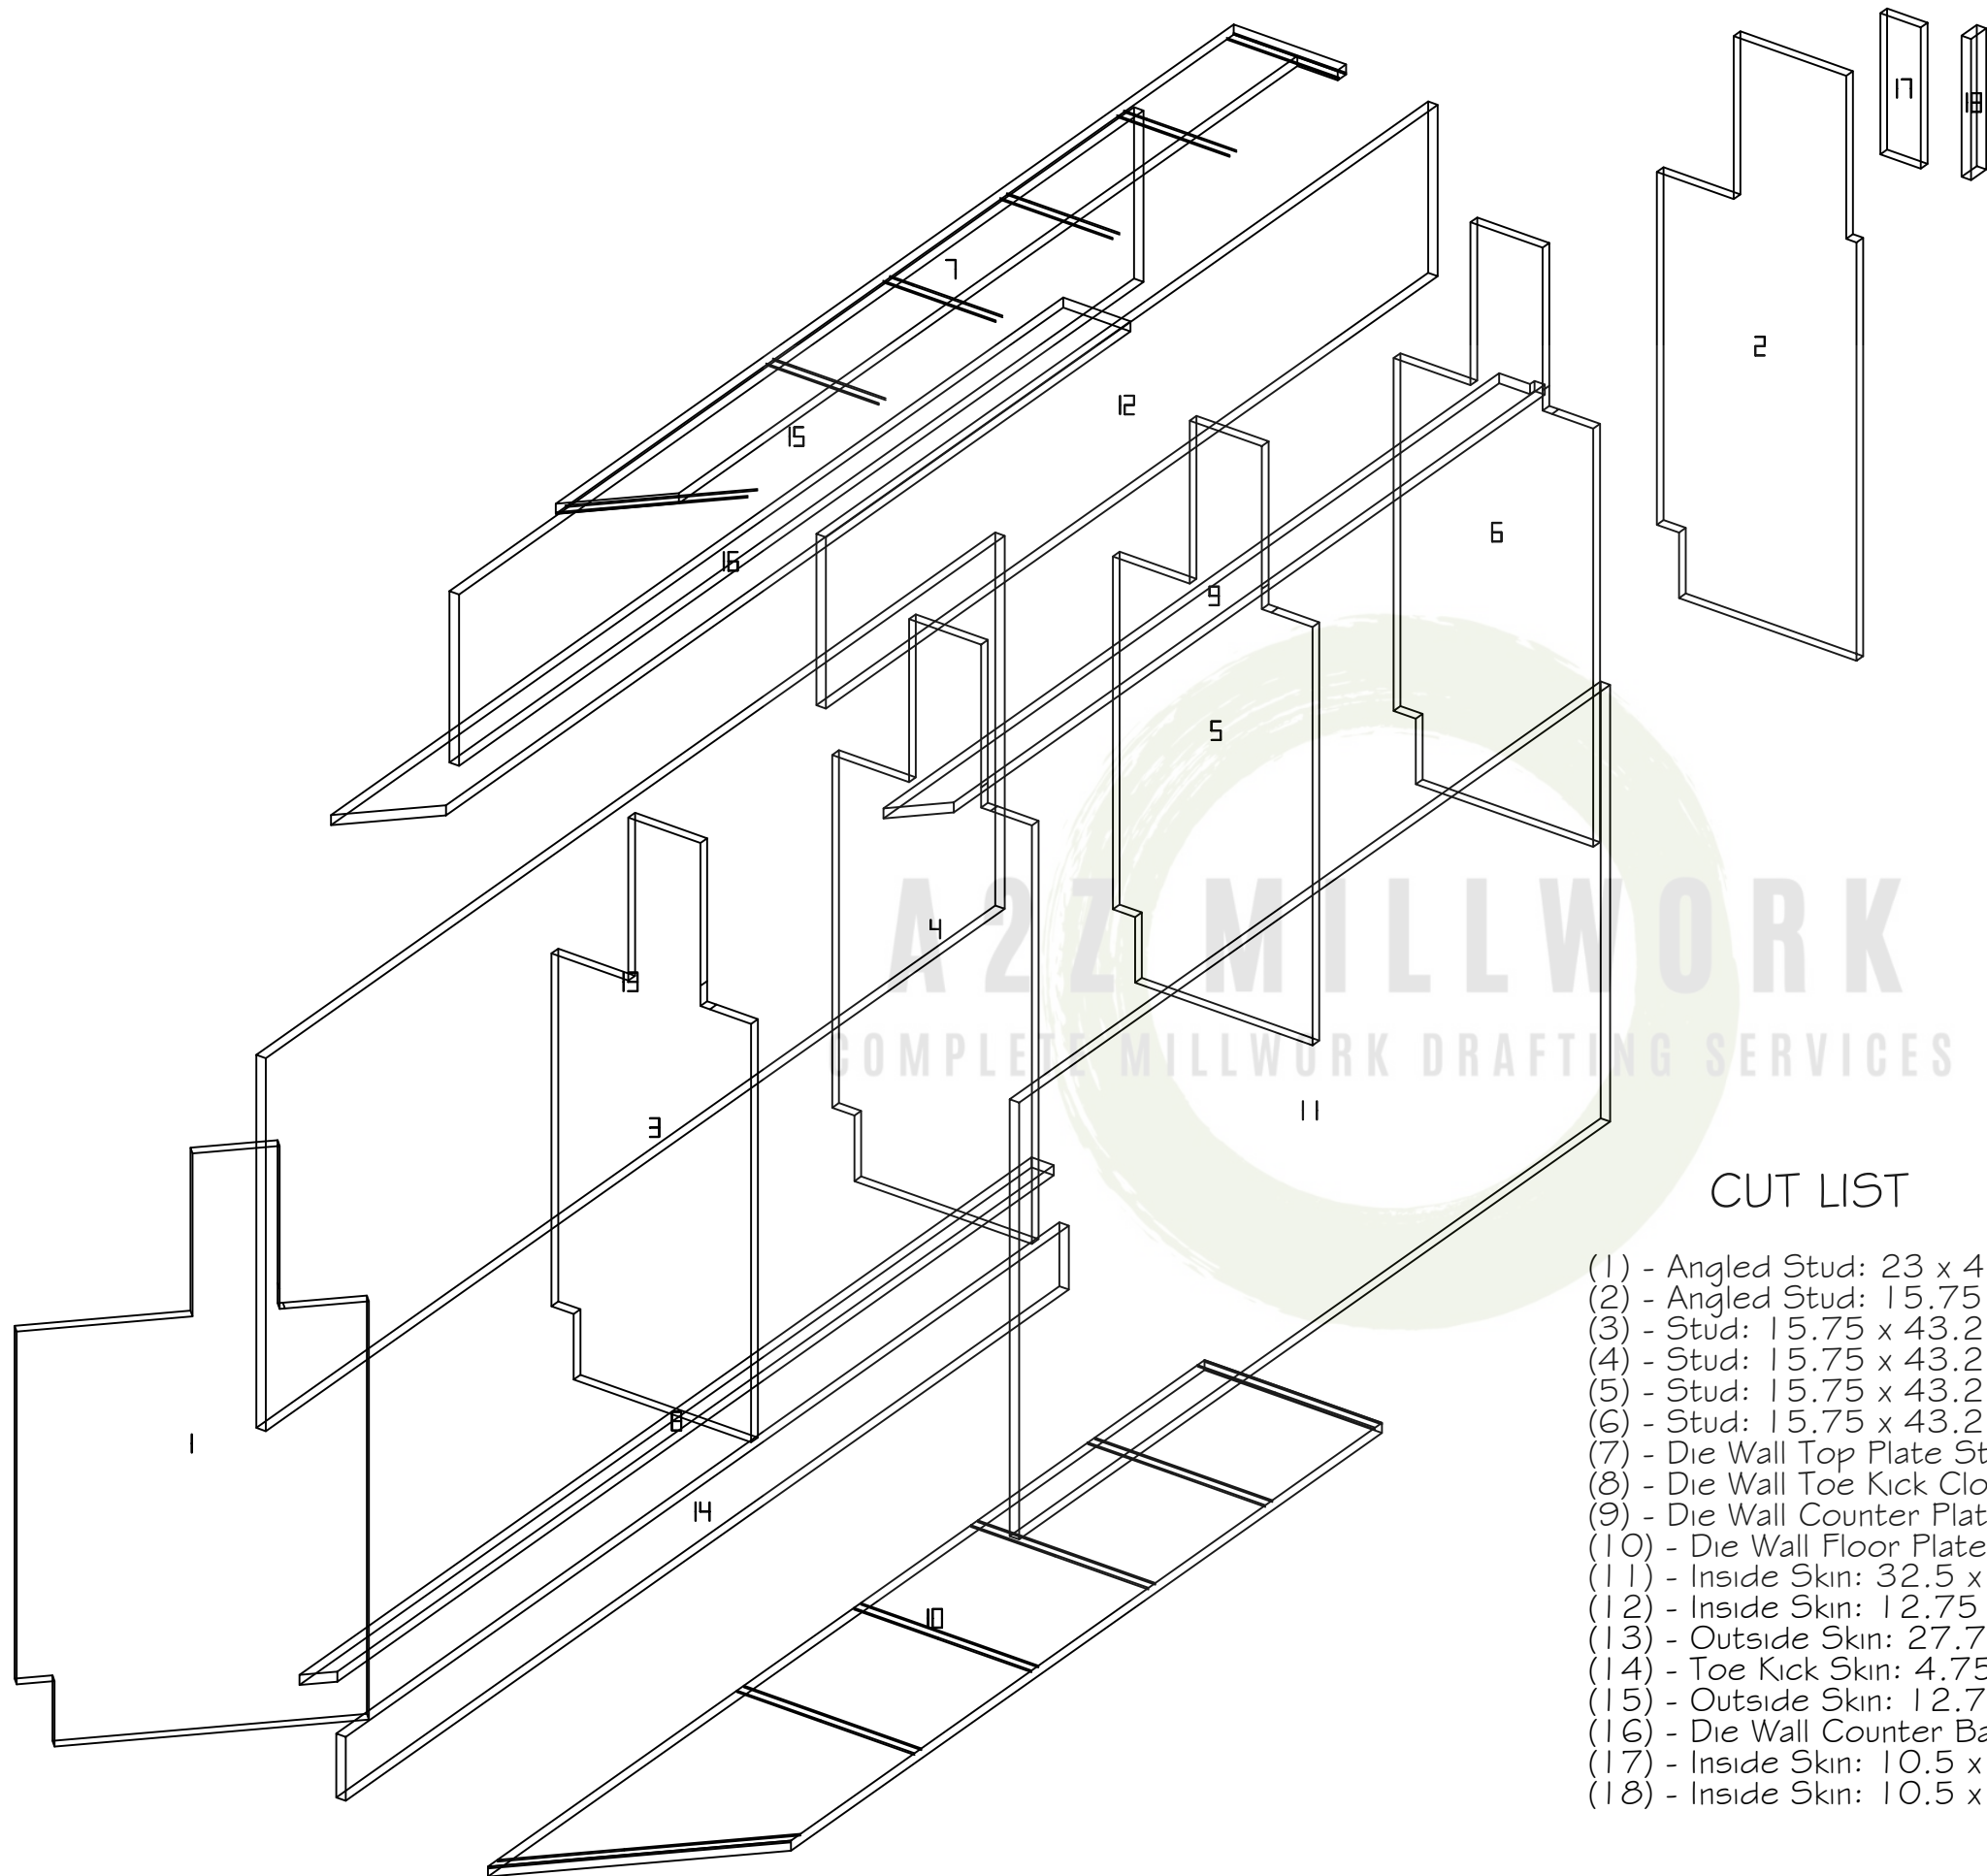

CUT LIST

- (1) - Angled Stud: 23 x 43.25
- (2) - Angled Stud: 15.75 x 43.25
- (3) - Stud: 15.75 x 43.25
- (4) - Stud: 15.75 x 43.25
- (5) - Stud: 15.75 x 43.25
- (6) - Stud: 15.75 x 43.25
- (7) - Die Wall Top Plate Straight: 8.875 x 76.4375
- (8) - Die Wall Toe Kick Closure Straight: 1.75 x 81.6875
- (9) - Die Wall Counter Plate Straight: 3.25 x 70
- (10) - Die Wall Floor Plate Straight: 14 x 79.9375
- (11) - Inside Skin: 32.5 x 65.9375
- (12) - Inside Skin: 12.75 x 68.25
- (13) - Outside Skin: 27.75 x 82.4375
- (14) - Toe Kick Skin: 4.75 x 80.6875
- (15) - Outside Skin: 12.75 x 76.375
- (16) - Die Wall Counter Back Plate Straight: 5.3125 x 81.6875
- (17) - Inside Skin: 10.5 x 3.1875
- (18) - Inside Skin: 10.5 x 1.6875



MANUFACTURER:

A2Z MILLWORK LLC

PROJECT:

Reception Desk

REVISIONS

JOB #: XXXXX

DATE: 9/28/2023

DRAWN BY: CB-A2Z

SHEET:

SHEET:

01.25.00

A01_RD_A10006



MANUFACTURER:
A2Z MILLWORK LLC


PROJECT:
Reception Desk

REVISIONS	


JOB #:	XXXXXX
DATE:	9/28/2023
DRAWN BY:	CB-A2Z

SHEET:


SHEET:
01.26.00

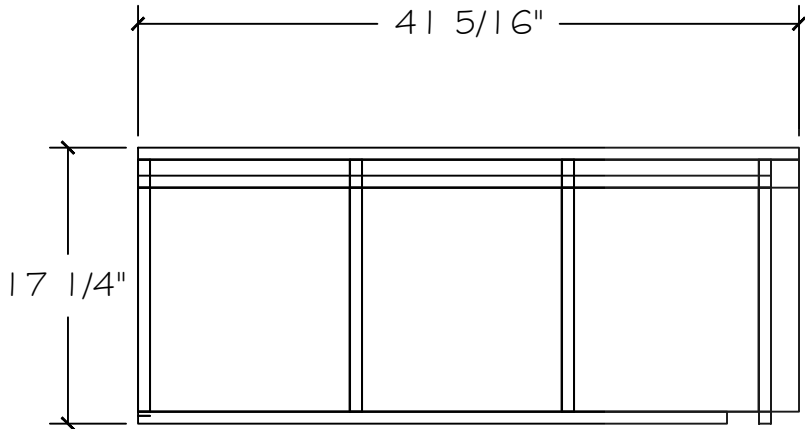


PLAN

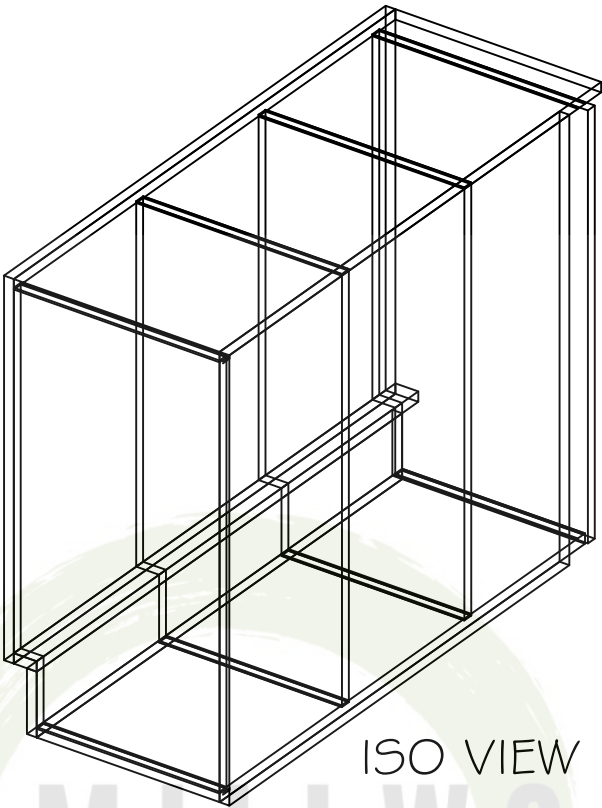

ISO VIEW

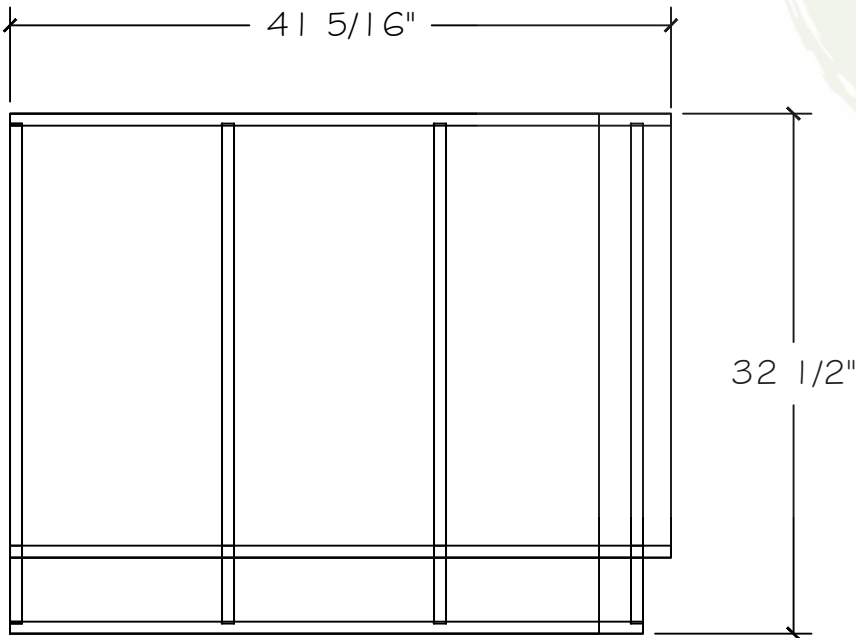


ELEVATION

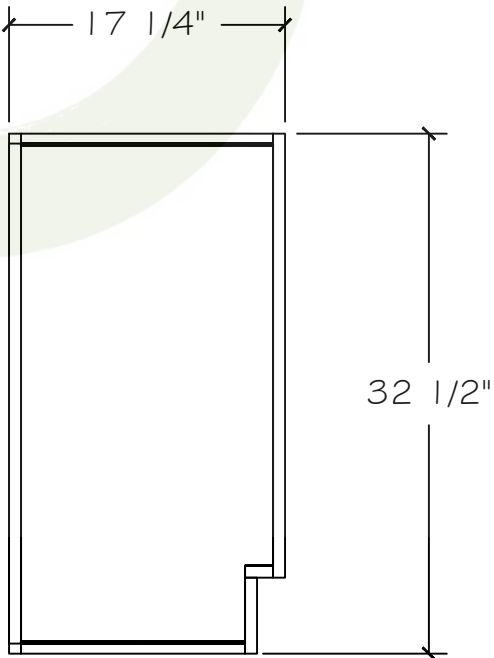

SECTION

A2Z MILLWORK
COMPLETE MILLWORK DRAFTING SERVICES

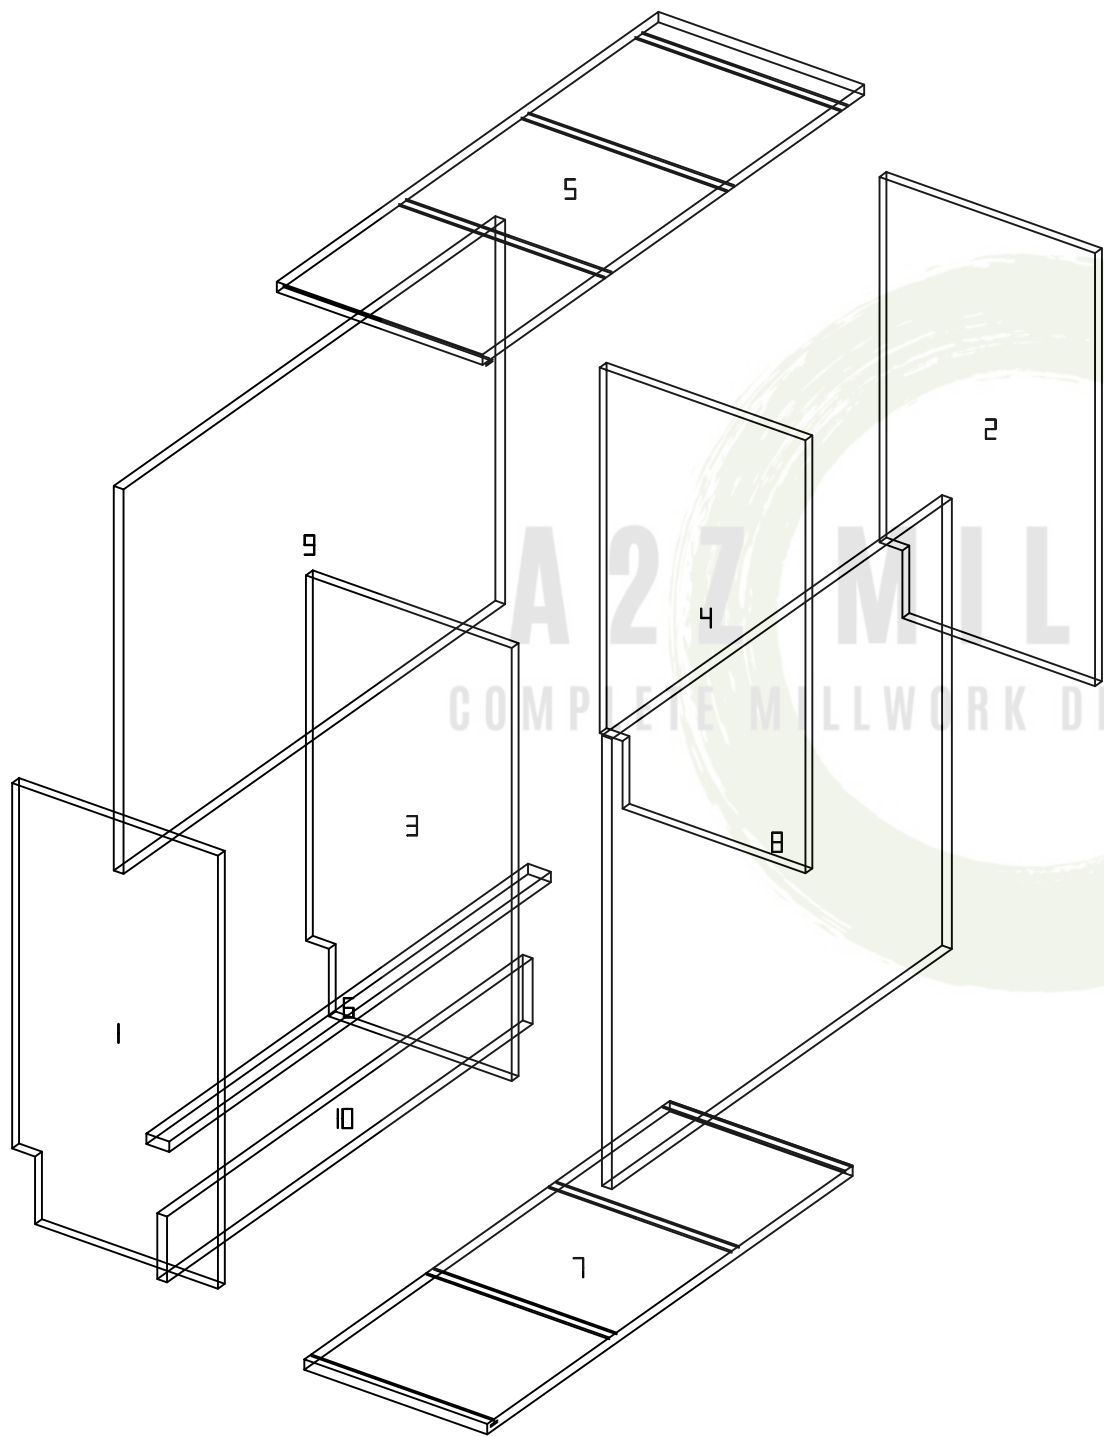

CUT LIST

- (1) - Angled Stud: 15.75 x 31.25
- (2) - Angled Stud: 16.5 x 31.25
- (3) - Stud: 15.75 x 31.25
- (4) - Stud: 15.75 x 31.25
- (5) - Die Wall Top Plate Straight: 15.75 x 41.3125
- (6) - Die Wall Toe Kick Closure Straight: 1.75 x 41.3125
- (7) - Die Wall Floor Plate Straight: 14 x 39.5625
- (8) - Inside Skin: 32.5 x 36.8125
- (9) - Outside Skin: 27.75 x 41.3125
- (10) - Toe Kick Skin: 4.75 x 39.5625

A01_RD_A10007



A2Z MILLWORK LLC

Reception Desk

PROJECT:

REVISIONS

JOB #: XXXXX

DATE: 9/28/2023

DRAWN BY: CB-A2Z


SHEET:

SHEET:


01.28.00

CUT LIST


- (1) - Angled Stud: 3.75 x 31.25
- (2) - Angled Stud: 3.75 x 31.25
- (3) - Stud: 3.75 x 31.25
- (4) - Die Wall Top Plate Straight: 3.75 x 24
- (5) - Die Wall Toe Kick Closure Straight: 1.75 x 38
- (6) - Die Wall Floor Plate Straight: 2 x 23.25
- (7) - Inside Skin: 32.5 x 24
- (8) - Outside Skin: 27.75 x 40.5
- (9) - Toe Kick Skin: 4.75 x 38.75

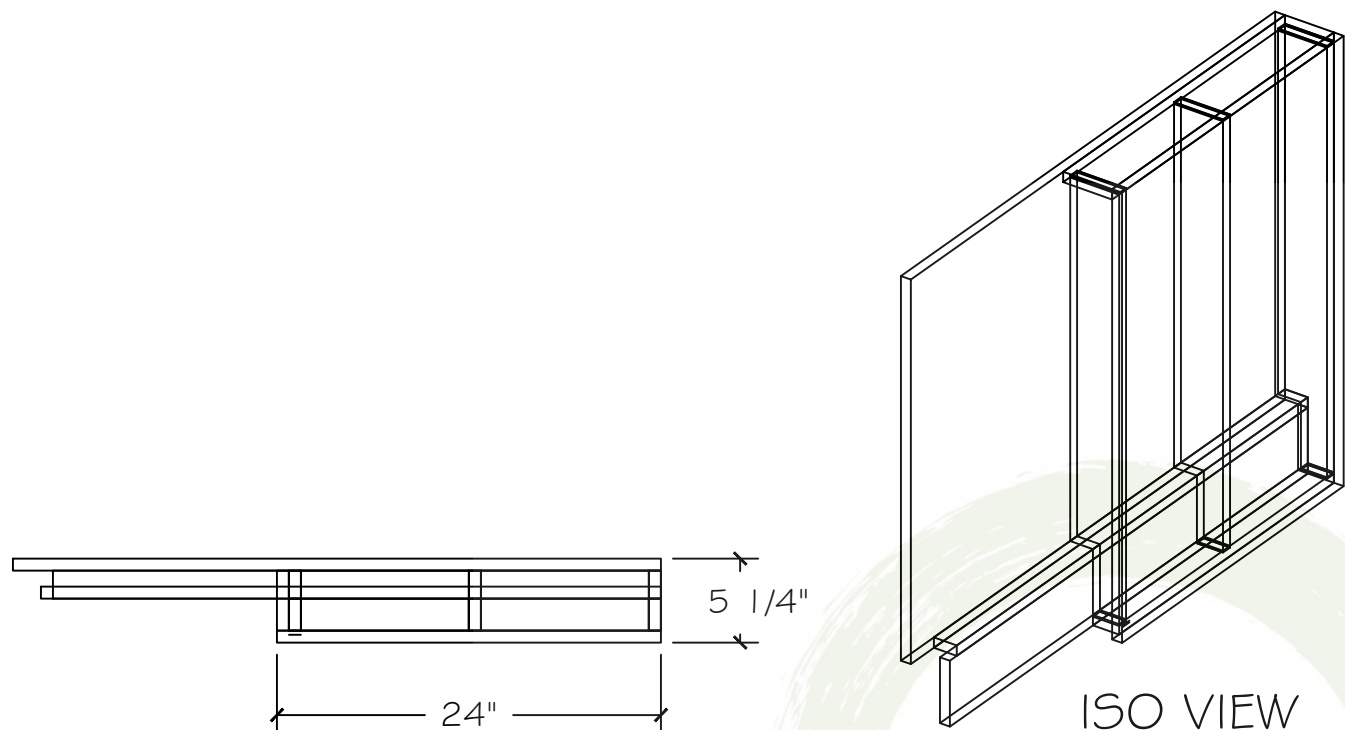


ISO VIEW

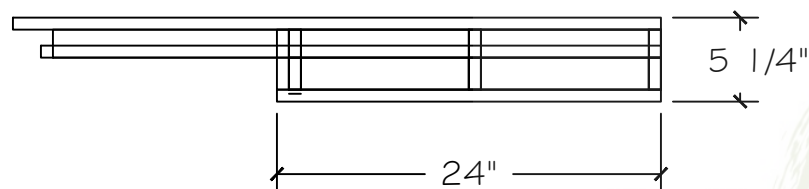


PLAN

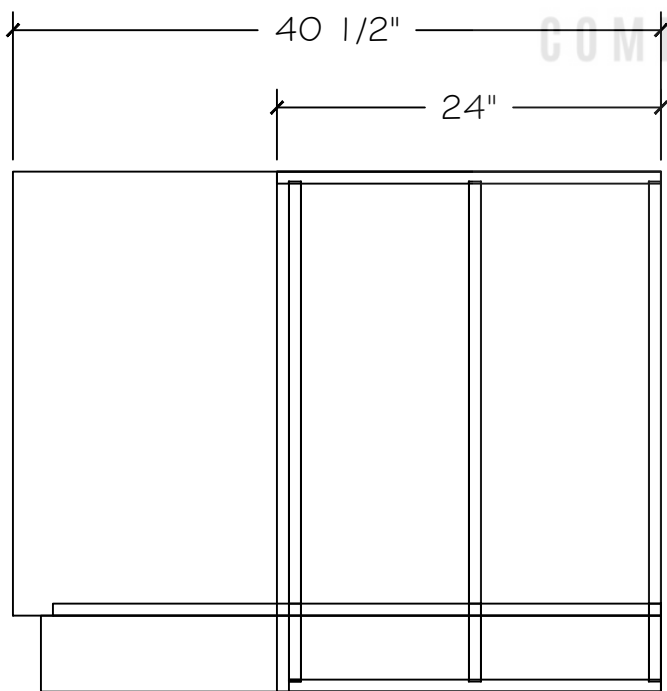

ELEVATION

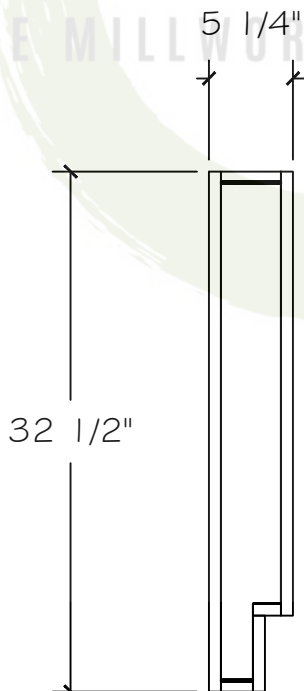

SECTION

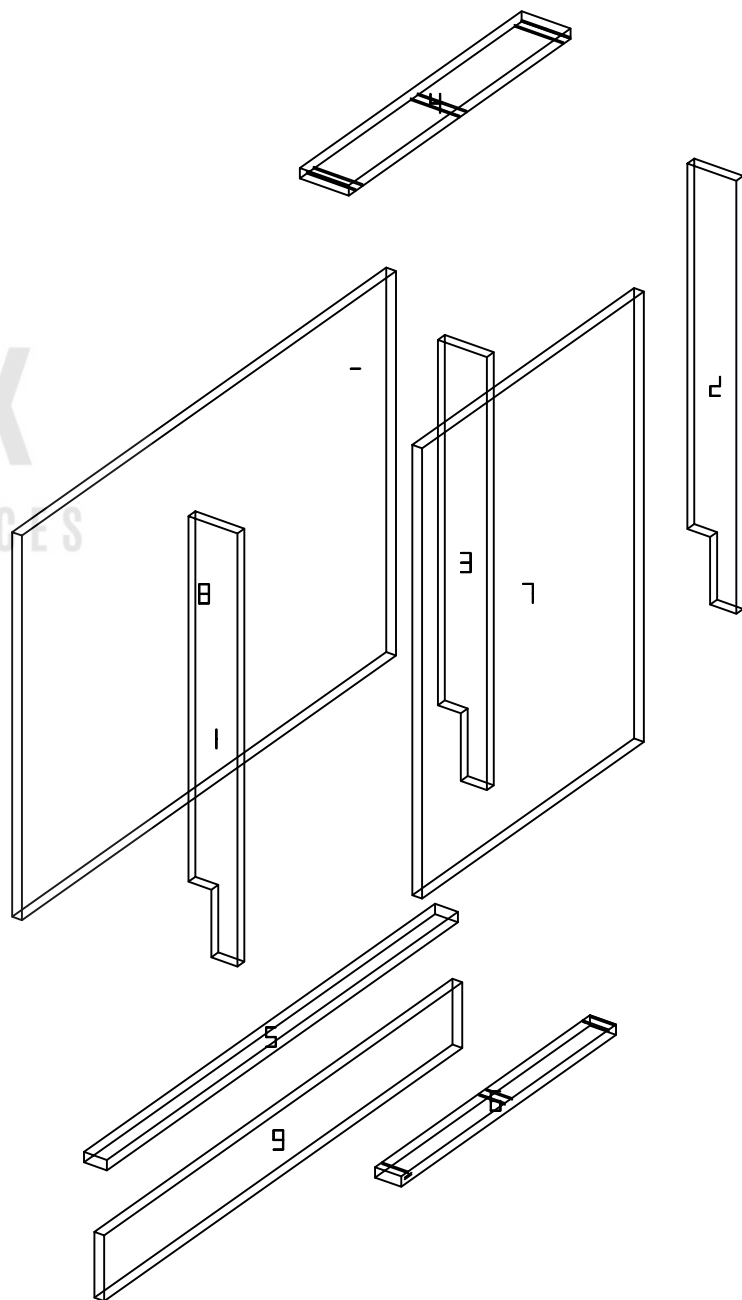

A01_RD_A10008



A2Z MILLWORK LLC

Reception Desk

PROJECT:

REVISIONS

JOB #: XXXXX





DATE: 9/28/2023

DRAWN BY: CB-A2Z

SHEET:

SHEET:

01.29.00

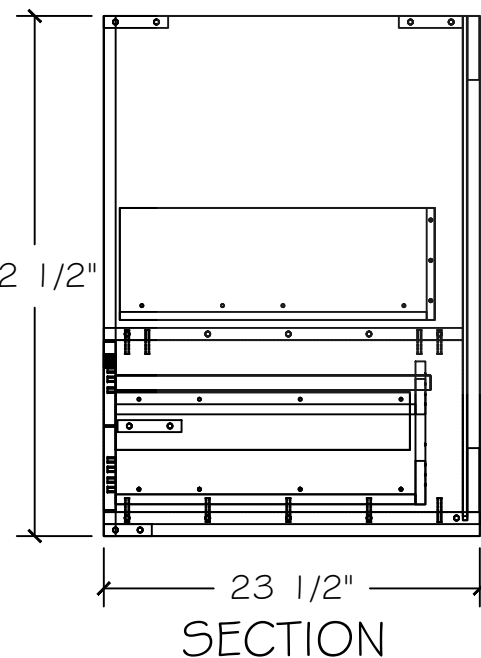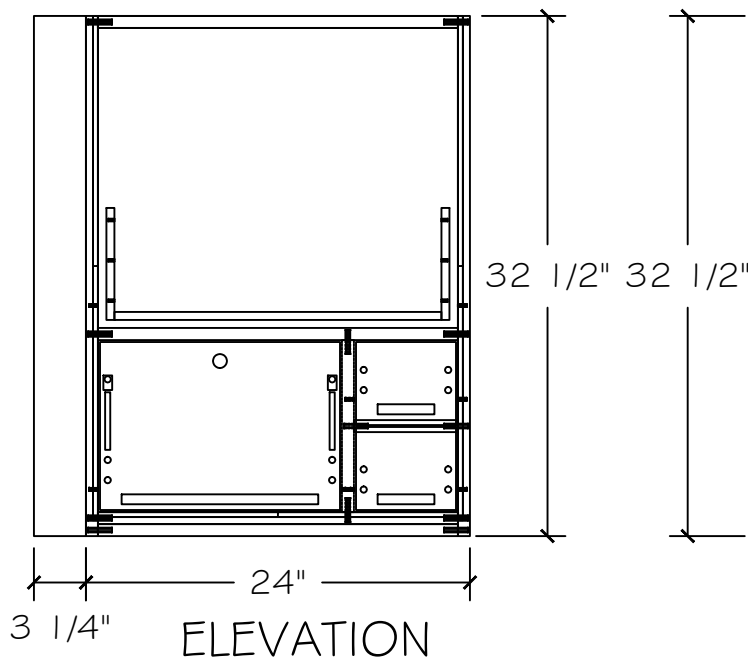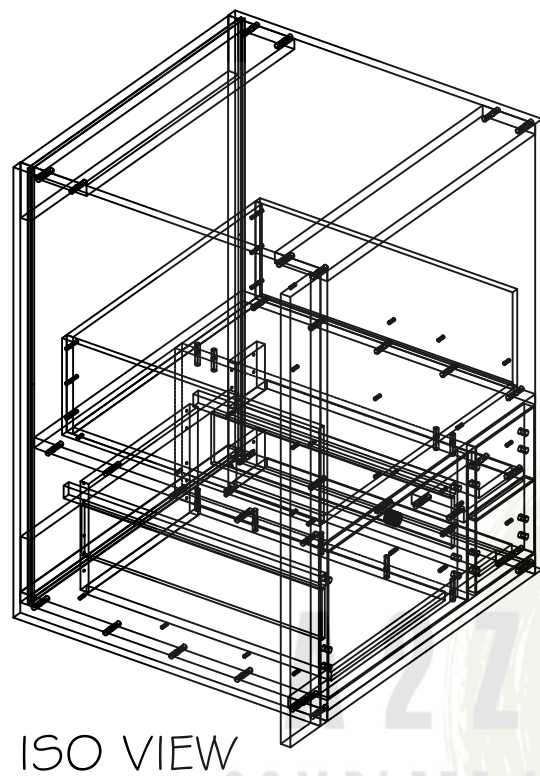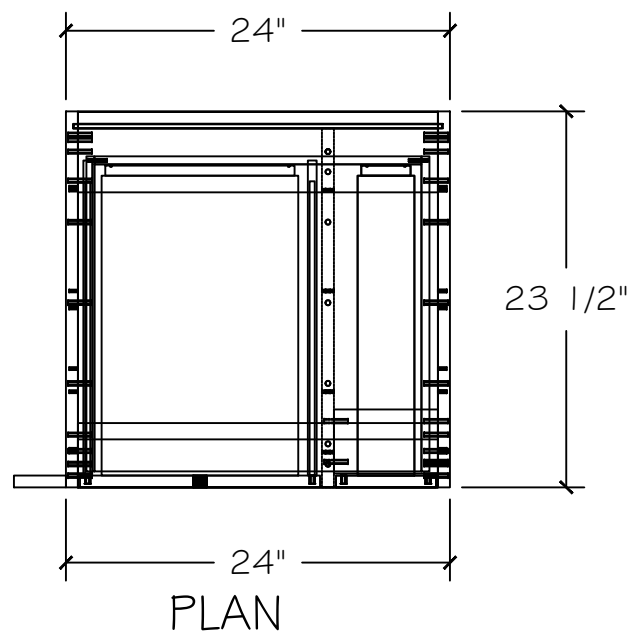

CUT LIST

- | | |
|--|---|
| (1) - Base Left Side: 23.5 x 32.5 | (37) - Tandembox Drawer Bottom: 3.5625 x 18.75 |
| (2) - Base Right Side: 23.5 x 32.5 | (48) - Drawer Front Top: 6.1875 x 5.125 |
| (3) - Base Bottom: 23.5 x 22.5 | (49) - Drawer Front Bottom: 6.1875 x 5.125 |
| (4) - Base Front Stretcher: 4 x 22.5 | (52) - Tandembox Drawer Back: 7.8125 x 11.8125 |
| (5) - Base Rear Stretcher: 4 x 22.5 | (53) - Tandembox Drawer Bottom: 12.3125 x 18.75 |
| (6) - Base Back: 23 x 31.25 | (64) - Blum Tandembox Gallery Rail 500mm: 0.875 x 19.6875 |
| (7) - Front Toe Kick: 3 x 22.5 | (65) - Blum Tandembox Gallery Rail 500mm: 0.875 x 19.6875 |
| (8) - Base Top Nailer: 4 x 22.5 | (67) - Design Element Right: 3.625 x 18.375 |
| (9) - Base Bottom Nailer: 4 x 22.5 | (68) - Drawer Front Bottom: 14.9375 x 10.4375 |
| (10) - Base Filler Left: 3.25 x 32.5 | |
| (11) - Base Fixed Shelf: 22.4375 x 22.5 | |
| (12) - Left Drawer Side: 7 x 19.6875 | |
| (13) - Right Drawer Side: 7 x 19.6875 | |
| (14) - Drawer Back: 7 x 20.4375 | |
| (15) - Drawer Bottom: 20.4375 x 19.1875 | |
| (18) - Base Division: 22.4375 x 10.75 | |
| (19) - Intermediate Stretcher: 4 x 6.5 | |
| (22) - Tandembox Drawer Back: 3.3125 x 3.0625 | |
| (23) - Tandembox Drawer Bottom: 3.5625 x 18.75 | |
| (36) - Tandembox Drawer Back: 2.6875 x 3.0625 | |

A01_RD_A10009



A2Z MILLWORK LLC

Reception Desk

PROJECT:

REVISIONS

JOB #: XXXXX


DATE: 9/28/2023

DRAWN BY: CB-A2Z


SHEET:

SHEET:


01.30.00

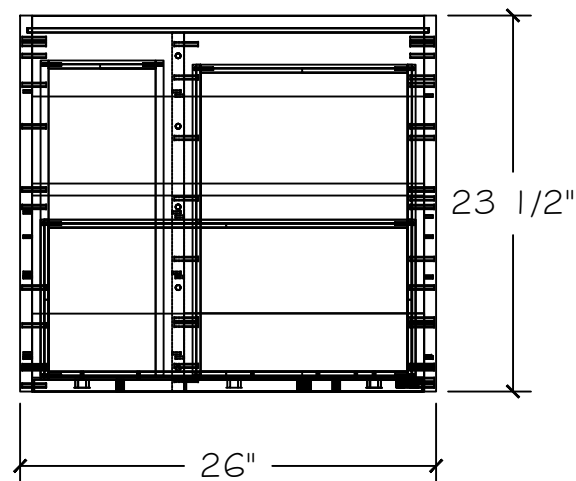

PLAN

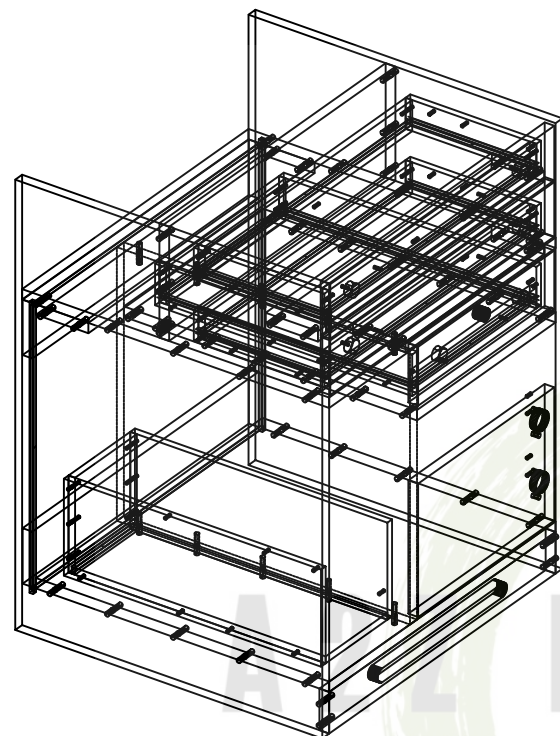


ISO VIEW

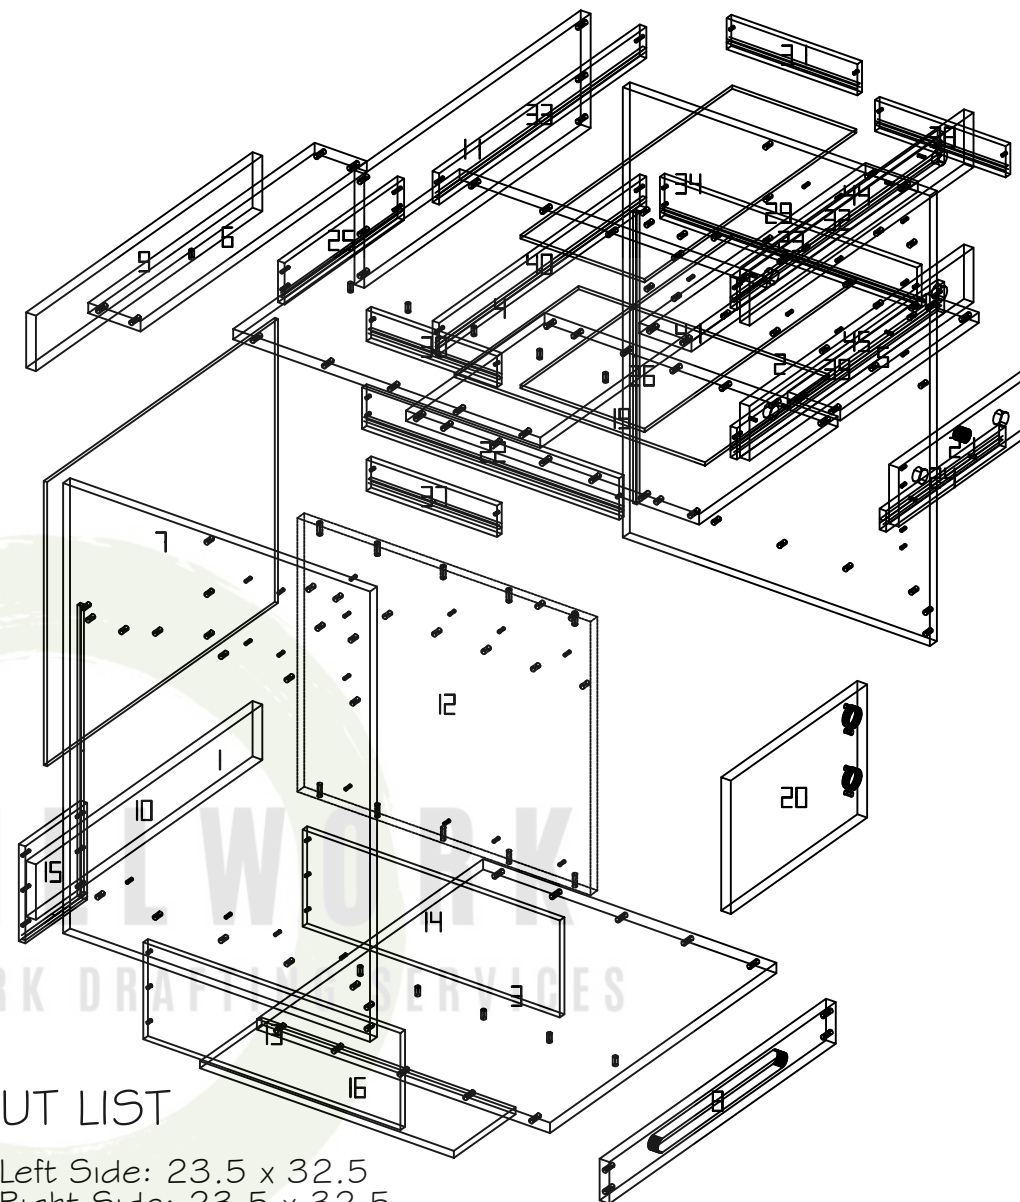


CUT LIST

- (1) - Base Left Side: 23.5 x 32.5
- (2) - Base Right Side: 23.5 x 32.5
- (3) - Base Bottom: 22.4375 x 24.5
- (4) - Base Top: 23.5 x 24.5
- (5) - Base Front Stretcher: 4 x 15
- (6) - Base Rear Stretcher: 4 x 24.5
- (7) - Base Back: 25 x 20.5
- (8) - Front Toe Kick: 3 x 24.5
- (9) - Base Top Nailer: 4 x 24.5
- (10) - Base Bottom Nailer: 4 x 24.5
- (11) - Top Back Division: 8.25 x 24.5
- (12) - Base Division: 22.4375 x 19.75
- (13) - Left Drawer Side: 7 x 19.6875
- (14) - Right Drawer Side: 7 x 19.6875
- (15) - Drawer Back: 7 x 6.6875
- (16) - Drawer Bottom: 6.6875 x 19.4375
- (19) - Intermediate Stretcher: 22.4375 x 15
- (20) - Door Base Right: 14.6875 x 9.5625
- (21) - Drawer Front Top: 14.6875 x 4.1875
- (22) - Left Drawer Side: 3 x 19.6875
- (23) - Right Drawer Side: 3 x 19.6875
- (24) - Drawer Sub Front: 1.5 x 12.9375
- (25) - Drawer Back: 3 x 12.9375
- (26) - Drawer Bottom: 13.4375 x 19.1875
- (29) - Intermediate Stretcher: 4 x 24.5
- (30) - Left Drawer Side: 2.25 x 10
- (31) - Right Drawer Side: 2.25 x 10
- (32) - Drawer Sub Front: 2.25 x 22.4375
- (33) - Drawer Back: 2.25 x 22.4375
- (34) - Drawer Bottom: 22.9375 x 9.5
- (37) - Left Drawer Side: 2.25 x 10
- (38) - Right Drawer Side: 2.25 x 10
- (39) - Drawer Sub Front: 2.25 x 22.4375
- (40) - Drawer Back: 2.25 x 22.4375
- (41) - Drawer Bottom: 22.9375 x 9.5
- (44) - Drawer Front Top: 24.1875 x 3.875
- (45) - Drawer Front Bottom: 24.1875 x 3.875

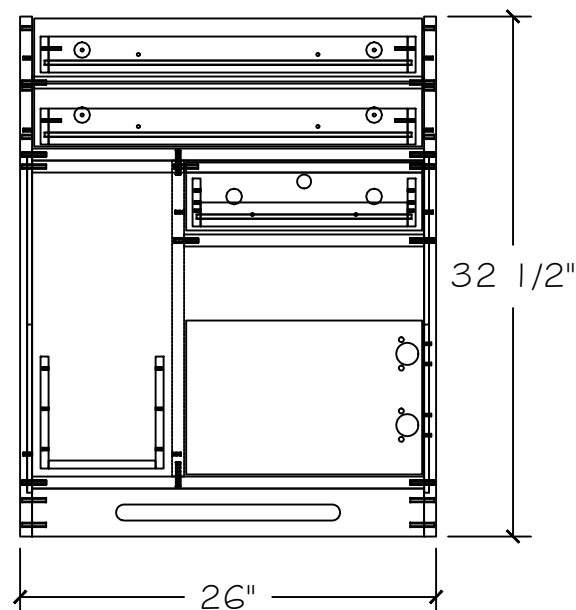

ELEVATION

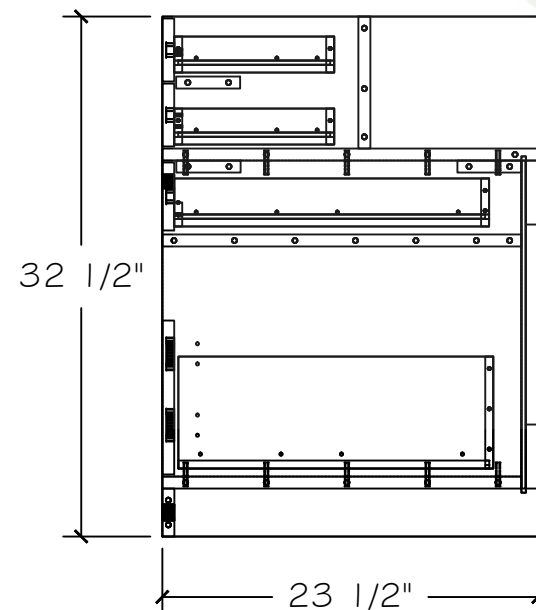


SECTION

A01_RD_A10010




A2Z MILLWORK LLC


Reception Desk

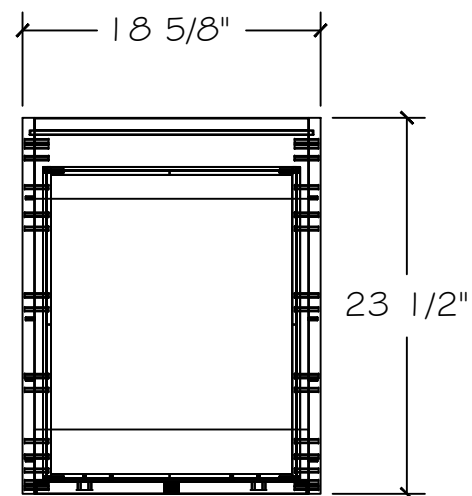


PLAN

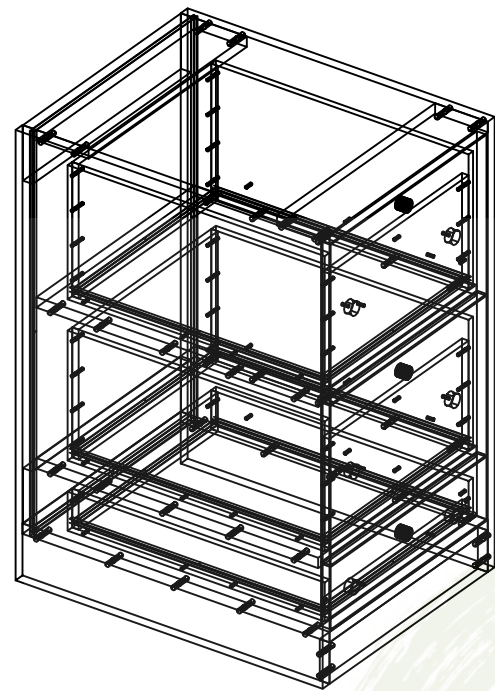


ISO VIEW

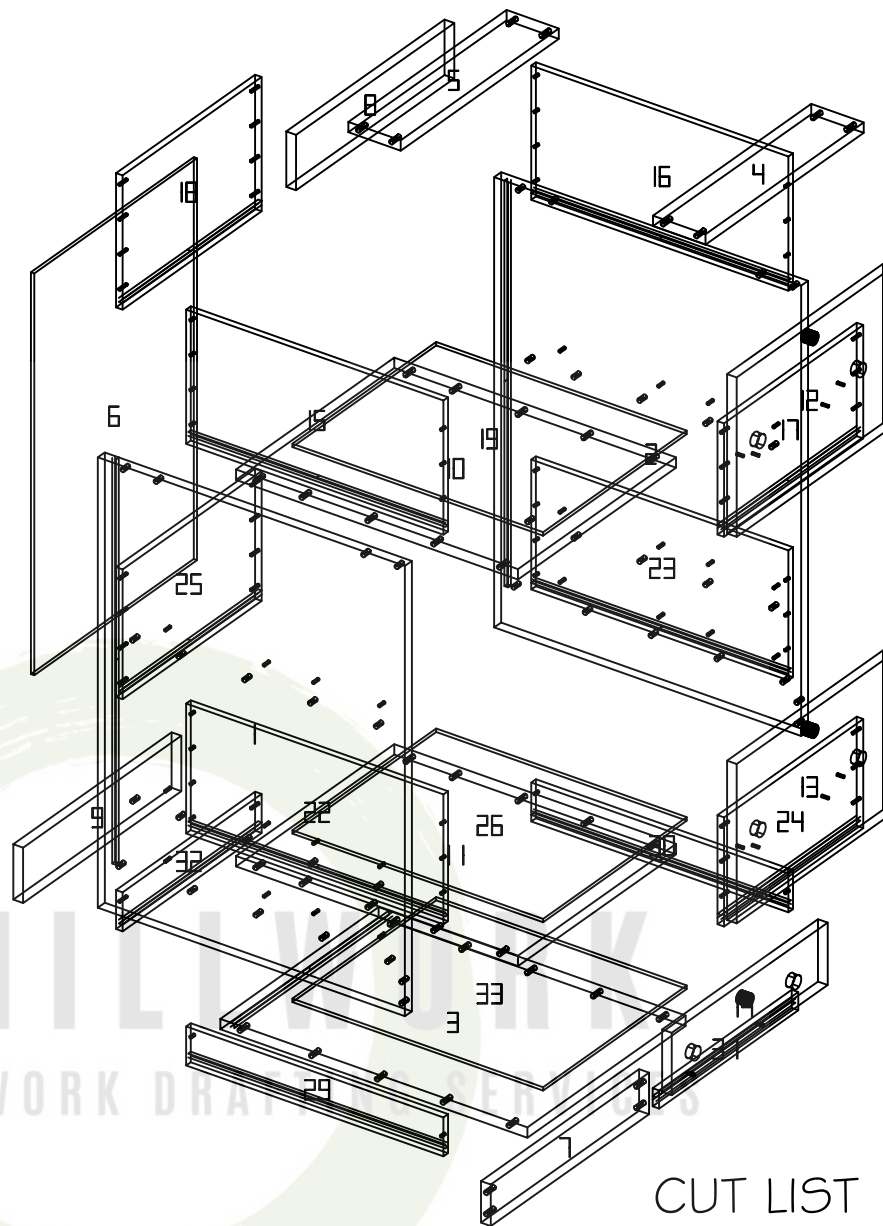

CUT LIST

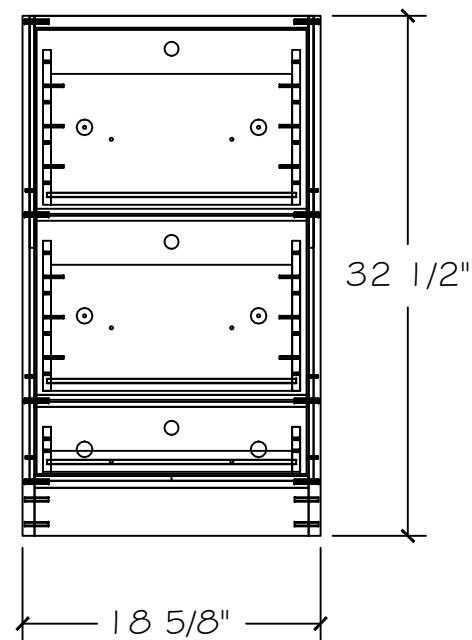

ELEVATION

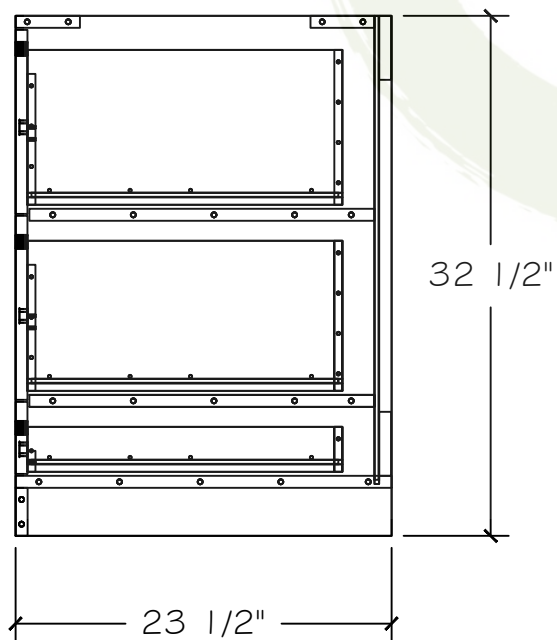

SECTION

- | | |
|---|--|
| (1) - Base Left Side: 23.5 x 32.5 | (23) - Right Drawer Side: 9.375 x 19.6875 |
| (2) - Base Right Side: 23.5 x 32.5 | (24) - Drawer Sub Front: 7.875 x 15.0625 |
| (3) - Base Bottom: 23.5 x 17.125 | (25) - Drawer Back: 9.375 x 15.0625 |
| (4) - Base Front Stretcher: 4 x 17.125 | (26) - Drawer Bottom: 15.5625 x 19.1875 |
| (5) - Base Rear Stretcher: 4 x 17.125 | (29) - Left Drawer Side: 2.8125 x 19.6875 |
| (6) - Base Back: 17.625 x 29 | (30) - Right Drawer Side: 2.8125 x 19.6875 |
| (7) - Front Toe Kick: 3 x 17.125 | (31) - Drawer Sub Front: 1.3125 x 15.0625 |
| (8) - Base Top Nailer: 4 x 17.125 | (32) - Drawer Back: 2.8125 x 15.0625 |
| (9) - Base Bottom Nailer: 4 x 17.125 | (33) - Drawer Bottom: 15.5625 x 19.1875 |
| (10) - Dust Panel: 21.5625 x 17.125 | |
| (11) - Dust Panel: 21.5625 x 17.125 | |
| (12) - Drawer Front Top: 16.8125 x 11.4375 | |
| (13) - Drawer Front Second: 16.8125 x 11.4375 | |
| (14) - Drawer Front Bottom: 16.8125 x 4.4375 | |
| (15) - Left Drawer Side: 9.6875 x 19.6875 | |
| (16) - Right Drawer Side: 9.6875 x 19.6875 | |
| (17) - Drawer Sub Front: 8.1875 x 15.0625 | |
| (18) - Drawer Back: 9.6875 x 15.0625 | |
| (19) - Drawer Bottom: 15.5625 x 19.1875 | |
| (22) - Left Drawer Side: 9.375 x 19.6875 | |

PROJECT:

REVISIONS

JOB #: XXXXX

DATE: 9/28/2023

DRAWN BY: CB-A2Z

SHEET:

SHEET:






01.31.00

REVISIONS	

JOB #:	XXXXXX
DATE:	9/28/2023
DRAWN BY:	CB-A2Z

SHEET:

SHEET:

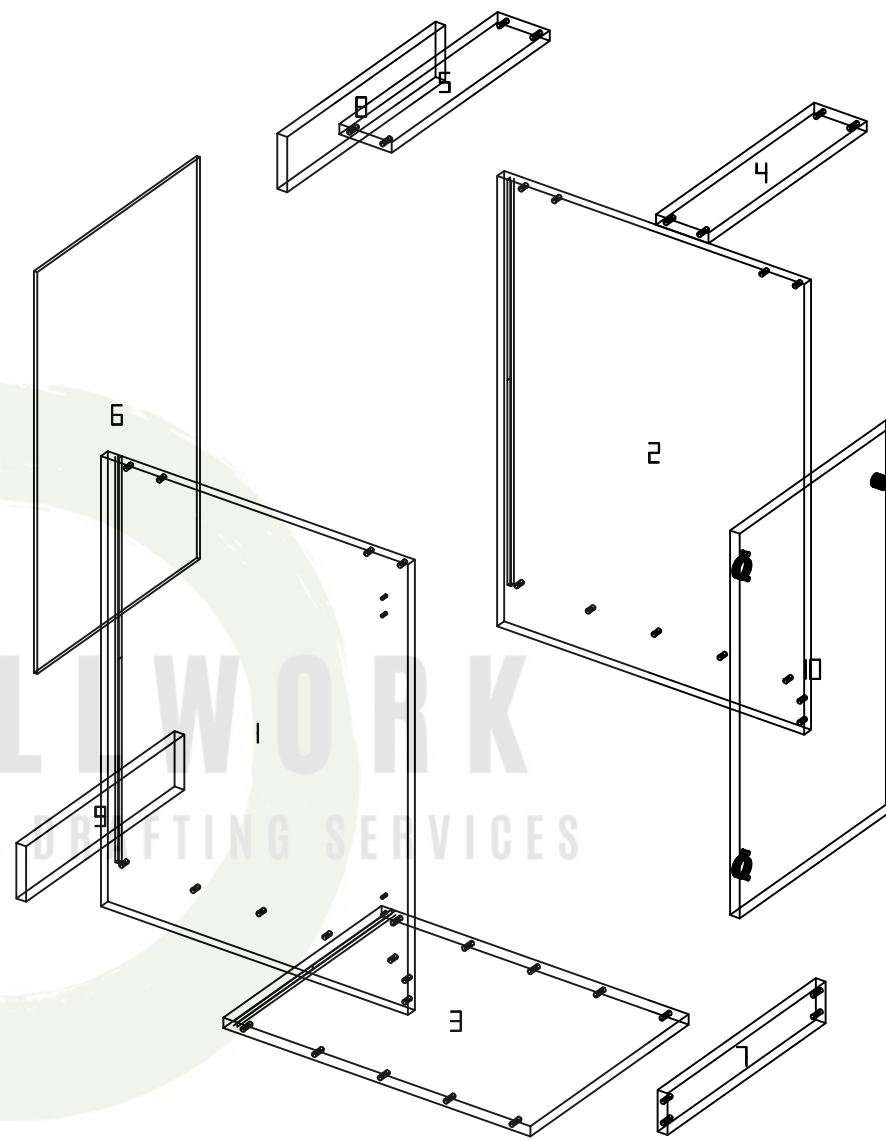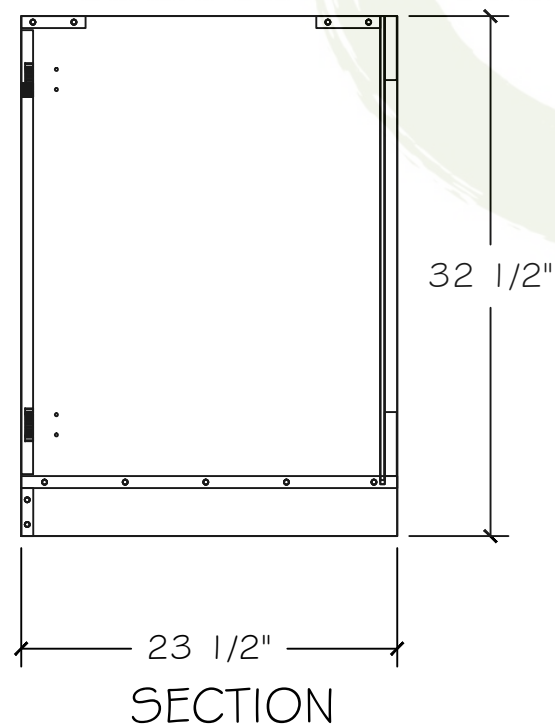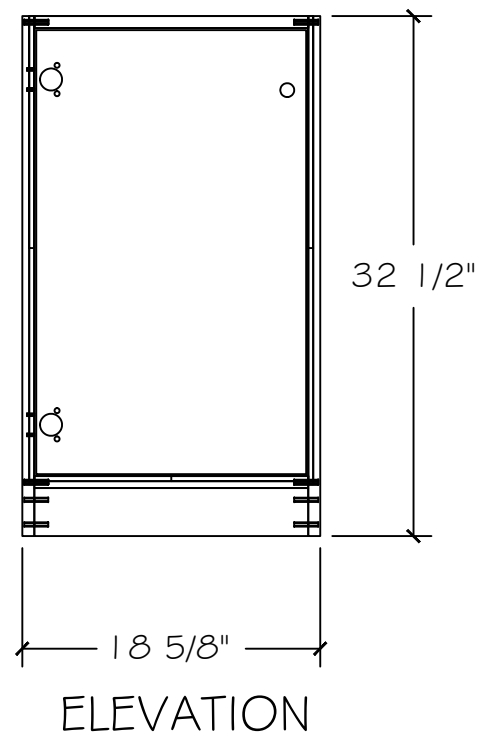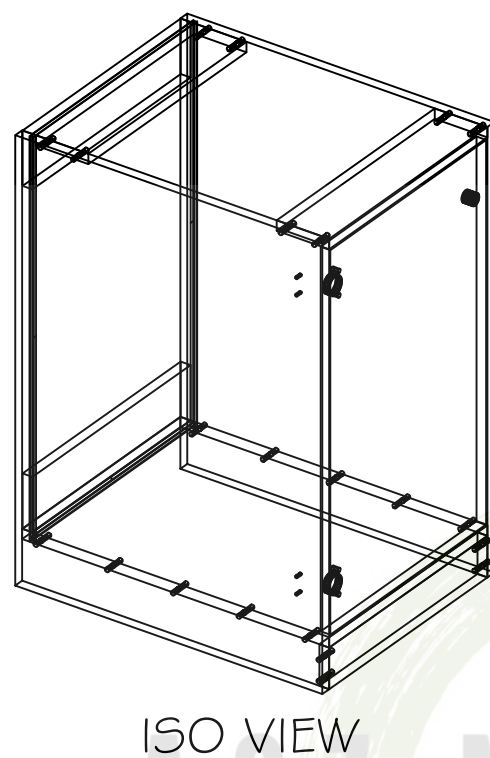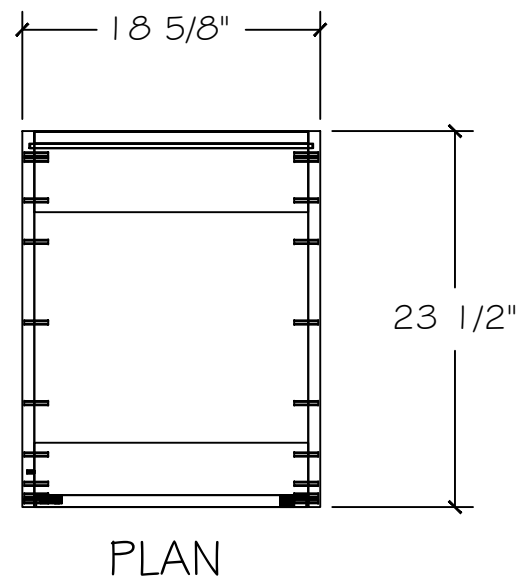

- (1) - Base Left Side: 23.5 x 32.5
- (2) - Base Right Side: 23.5 x 32.5
- (3) - Base Bottom: 23.5 x 17.125
- (4) - Base Front Stretcher: 4 x 17.125
- (5) - Base Rear Stretcher: 4 x 17.125
- (6) - Base Back: 17.625 x 29
- (7) - Front Toe Kick: 3 x 17.125
- (8) - Base Top Nailers: 4 x 17.125
- (9) - Base Bottom Nailers: 4 x 17.125
- (10) - Door Base Left: 16.8125 x 27.6875

A01_RD_A10012



A2Z MILLWORK LLC

MANUFACTURER:

Reception Desk

PROJECT:

REVISIONS

JOB #: XXXXX


DATE: 9/28/2023

DRAWN BY: CB-A2Z


SHEET:

SHEET:


01.33.00

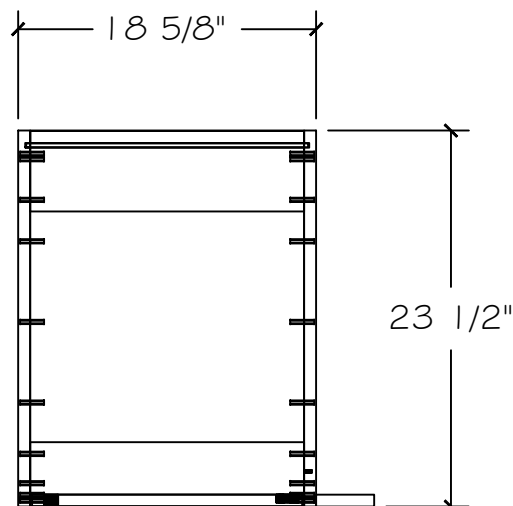


PLAN

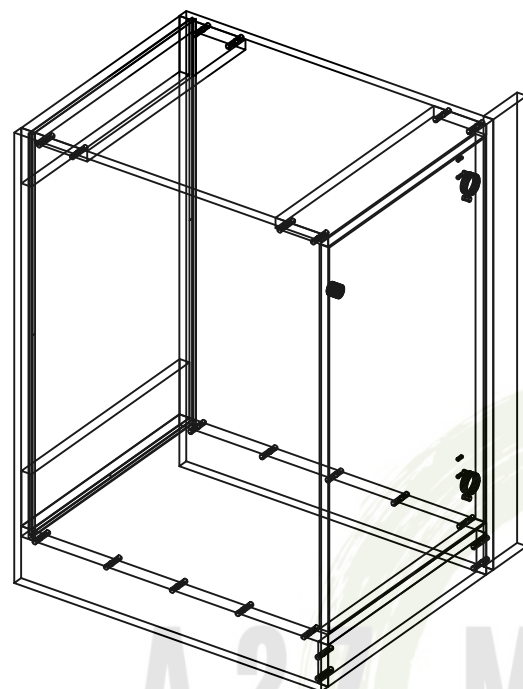


ISO VIEW

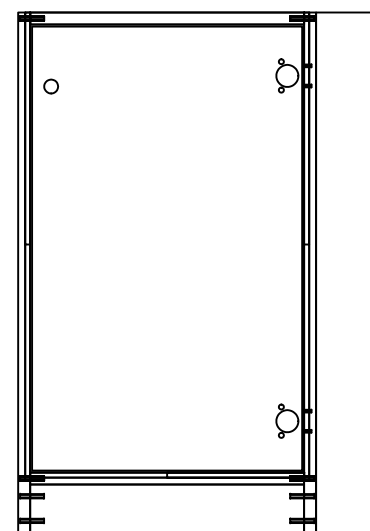

ELEVATION

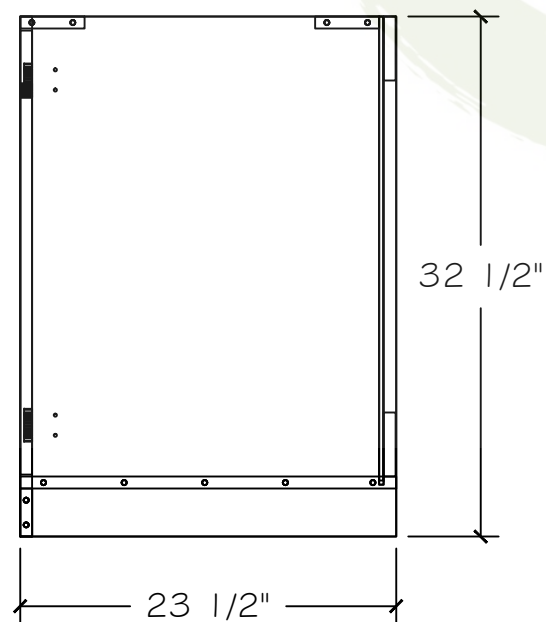

SECTION

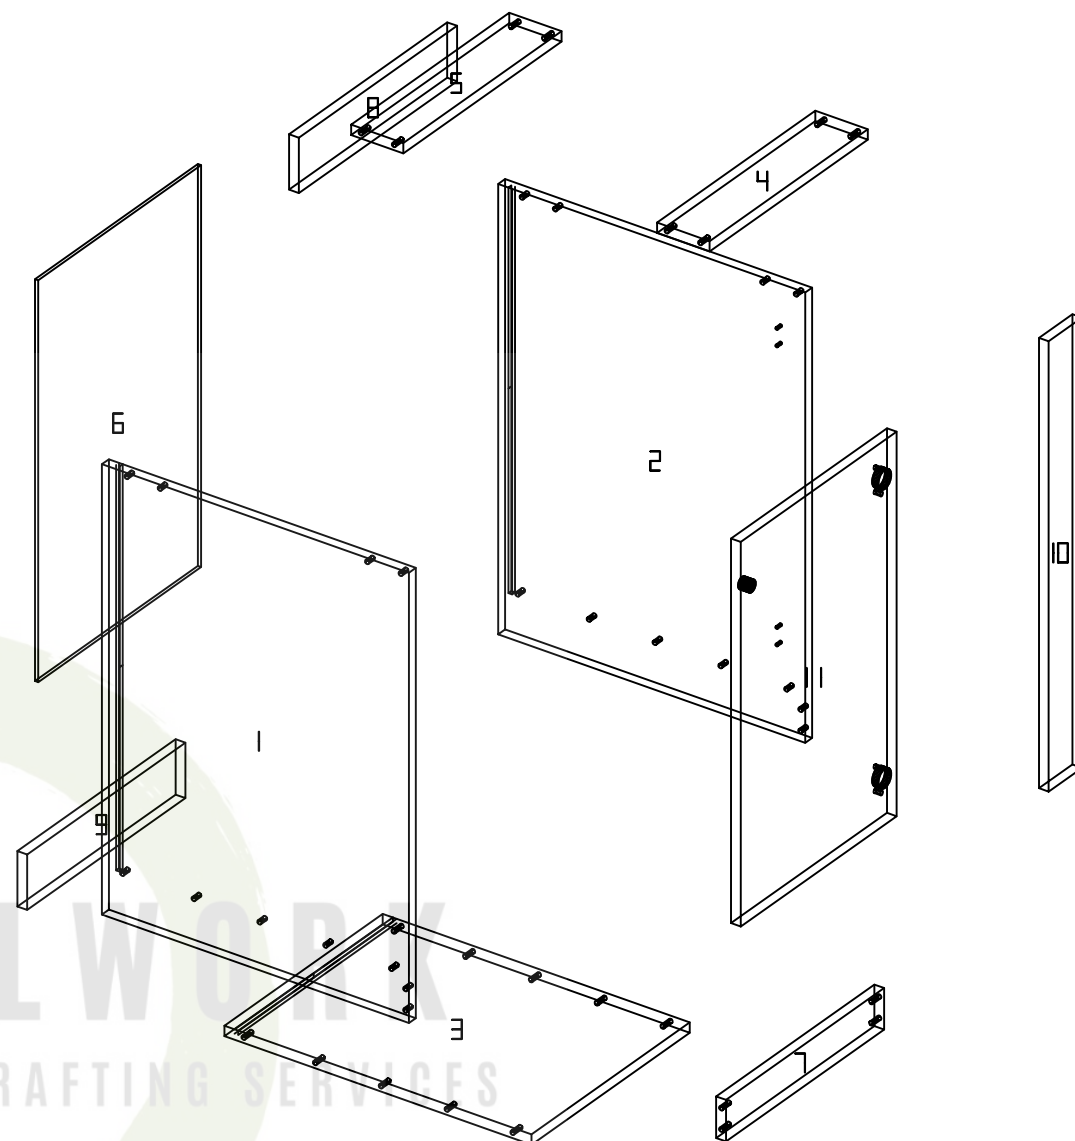

CUT LIST

- (1) - Base Left Side: 23.5 x 32.5
- (2) - Base Right Side: 23.5 x 32.5
- (3) - Base Bottom: 23.5 x 17.125
- (4) - Base Front Stretcher: 4 x 17.125
- (5) - Base Rear Stretcher: 4 x 17.125
- (6) - Base Back: 17.625 x 29
- (7) - Front Toe Kick: 3 x 17.125
- (8) - Base Top Nailer: 4 x 17.125
- (9) - Base Bottom Nailer: 4 x 17.125
- (10) - Base Filler Right: 3.625 x 32.5
- (11) - Door Base Right: 16.8125 x 27.6875

A01_RD_A10013



A2Z MILLWORK LLC

Reception Desk

PROJECT:

REVISIONS

JOB #: XXXXX


DATE: 9/28/2023

DRAWN BY: CB-A2Z


SHEET:

SHEET:


01.34.00

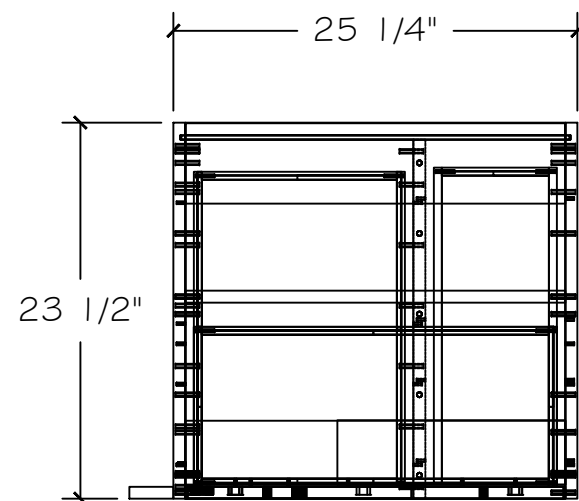

PLAN

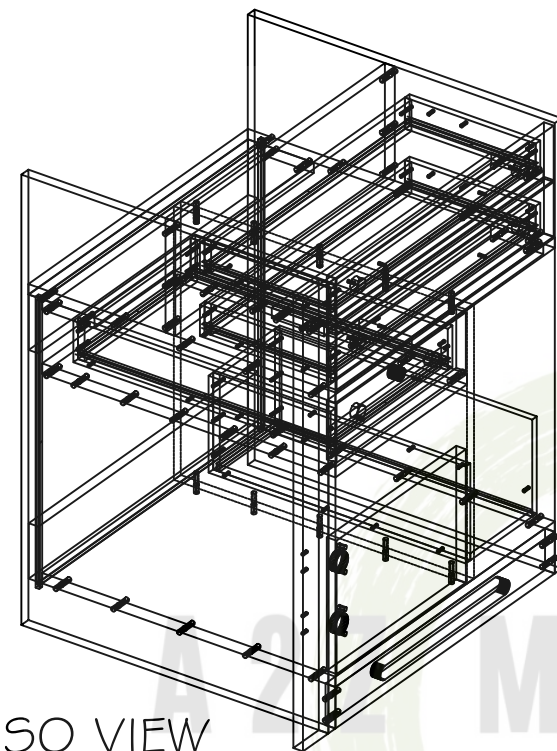


ISO VIEW

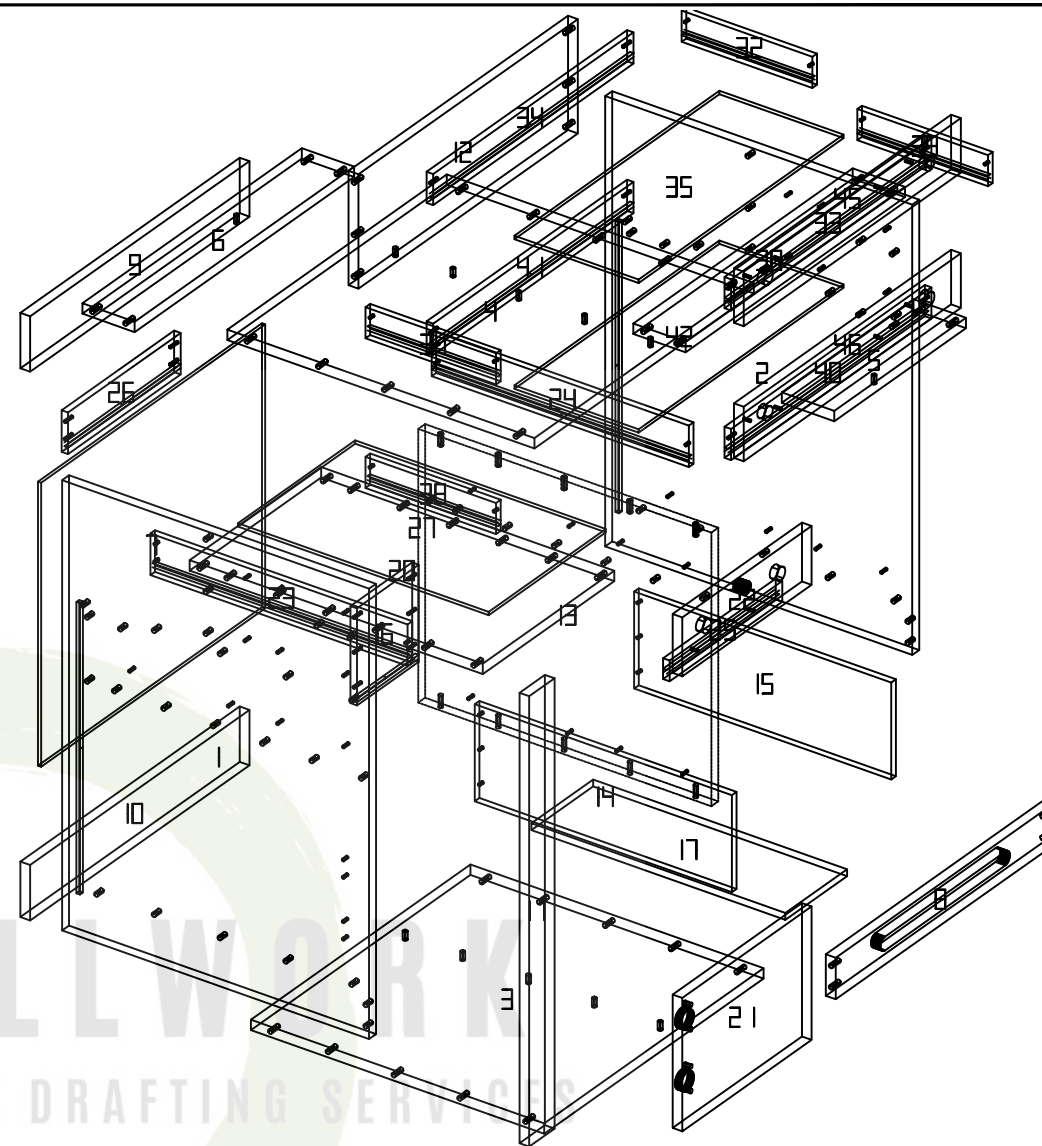


CUT LIST

- (1) - Base Left Side: 23.5 x 32.5
- (2) - Base Right Side: 23.5 x 32.5
- (3) - Base Bottom: 22.4375 x 23.75
- (4) - Base Top: 23.5 x 23.75
- (5) - Base Front Stretcher: 4 x 14.25
- (6) - Base Rear Stretcher: 4 x 23.75
- (7) - Base Back: 24.25 x 20.5
- (8) - Front Toe Kick: 3 x 23.75
- (9) - Base Top Nailer: 4 x 23.75
- (10) - Base Bottom Nailer: 4 x 23.75
- (11) - Base Filler Left: 2.75 x 32.5
- (12) - Top Back Division: 8.25 x 23.75
- (13) - Base Division: 22.4375 x 19.75
- (14) - Left Drawer Side: 7 x 19.6875
- (15) - Right Drawer Side: 7 x 19.6875
- (16) - Drawer Back: 7 x 6.6875
- (17) - Drawer Bottom: 6.6875 x 19.4375

- (20) - Intermediate Stretcher: 22.4375 x 14.25
- (21) - Door Base Left: 13.9375 x 9.5625
- (22) - Drawer Front Top: 13.9375 x 4.1875
- (23) - Left Drawer Side: 3 x 19.6875
- (24) - Right Drawer Side: 3 x 19.6875
- (25) - Drawer Sub Front: 1.5 x 12.1875
- (26) - Drawer Back: 3 x 12.1875
- (27) - Drawer Bottom: 12.6875 x 19.1875
- (30) - Intermediate Stretcher: 4 x 23.75
- (31) - Left Drawer Side: 2.25 x 10
- (32) - Right Drawer Side: 2.25 x 10
- (33) - Drawer Sub Front: 2.25 x 21.6875
- (34) - Drawer Back: 2.25 x 21.6875
- (35) - Drawer Bottom: 22.1875 x 9.5
- (38) - Left Drawer Side: 2.25 x 10
- (39) - Right Drawer Side: 2.25 x 10
- (40) - Drawer Sub Front: 2.25 x 21.6875
- (41) - Drawer Back: 2.25 x 21.6875
- (42) - Drawer Bottom: 22.1875 x 9.5
- (45) - Drawer Front Top: 23.4375 x 3.875
- (46) - Drawer Front Bottom: 23.4375 x 3.875

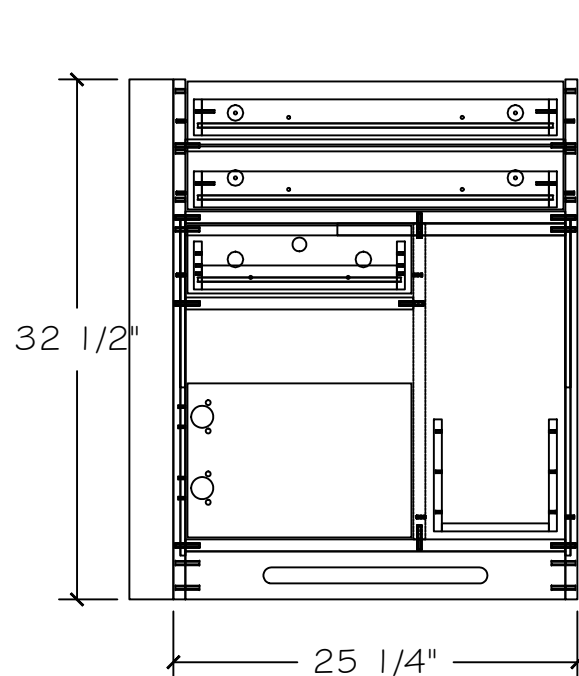


ELEVATION

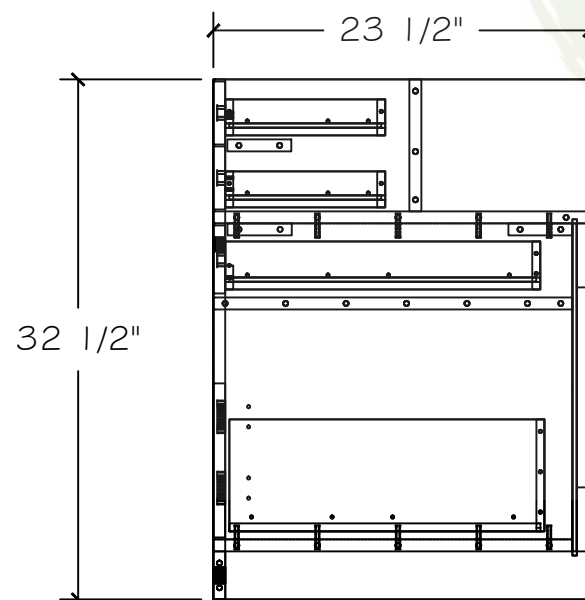


SECTION


A01_RD_A10014

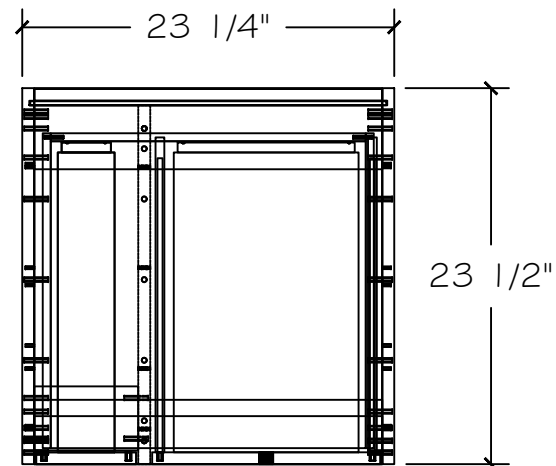

PLAN

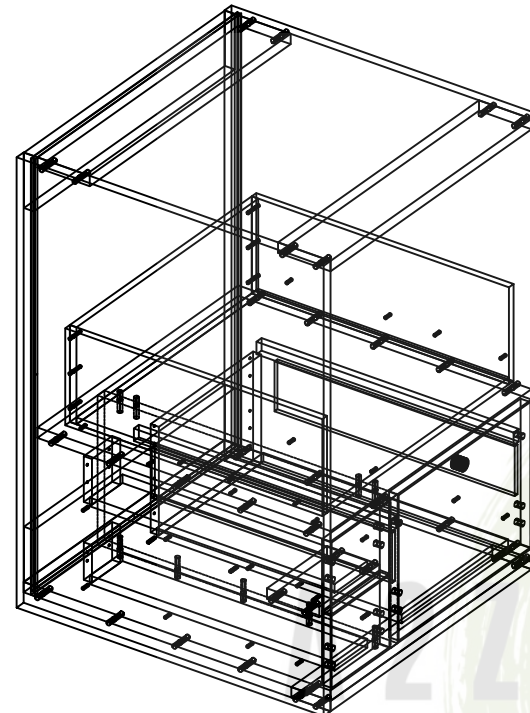

ISO VIEW

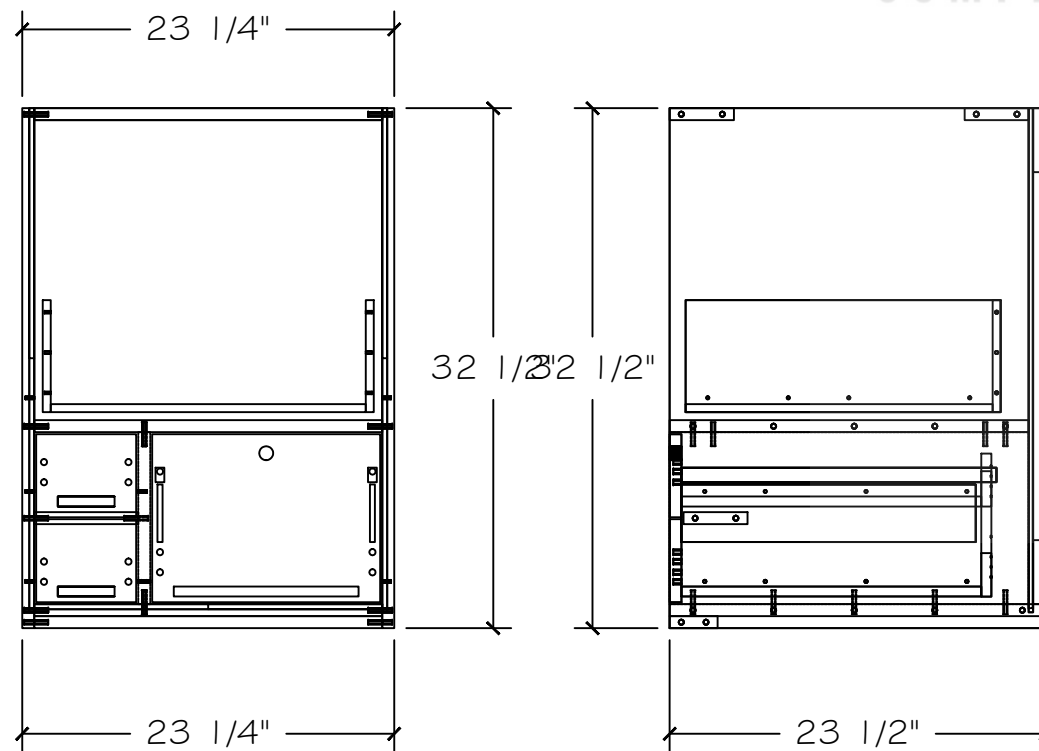



ELEVATION

SECTION

CUT LIST


- (1) - Base Left Side: 23.5 x 32.5
- (2) - Base Right Side: 23.5 x 32.5
- (3) - Base Bottom: 23.5 x 21.75
- (4) - Base Front Stretcher: 4 x 21.75
- (5) - Base Rear Stretcher: 4 x 21.75
- (6) - Base Back: 22.25 x 31.25
- (7) - Front Toe Kick: 3 x 21.75
- (8) - Base Top Nailer: 4 x 21.75
- (9) - Base Bottom Nailer: 4 x 21.75
- (10) - Base Fixed Shelf: 22.4375 x 21.75
- (11) - Left Drawer Side: 7 x 19.6875
- (12) - Right Drawer Side: 7 x 19.6875
- (13) - Drawer Back: 7 x 19.6875
- (14) - Drawer Bottom: 19.6875 x 19.1875
- (17) - Base Division: 22.4375 x 10.75
- (18) - Intermediate Stretcher: 4 x 6.5
- (21) - Tandembox Drawer Back: 3.3125 x 3.0625
- (22) - Tandembox Drawer Bottom: 3.5625 x 18.75
- (35) - Tandembox Drawer Back: 2.6875 x 3.0625
- (36) - Tandembox Drawer Bottom: 3.5625 x 18.75
- (47) - Drawer Front Top: 6.1875 x 5.125
- (48) - Drawer Front Bottom: 6.1875 x 5.125
- (51) - Tandembox Drawer Back: 7.8125 x 11.0625
- (52) - Tandembox Drawer Bottom: 11.5625 x 18.75
- (63) - Blum Tandembox Gallery Rail 500mm: 0.875 x 19.6875
- (64) - Blum Tandembox Gallery Rail 500mm: 0.875 x 19.6875
- (66) - Design Element Right: 3.625 x 18.375
- (67) - Drawer Front Bottom: 14.1875 x 10.4375

A01_RD_A10015

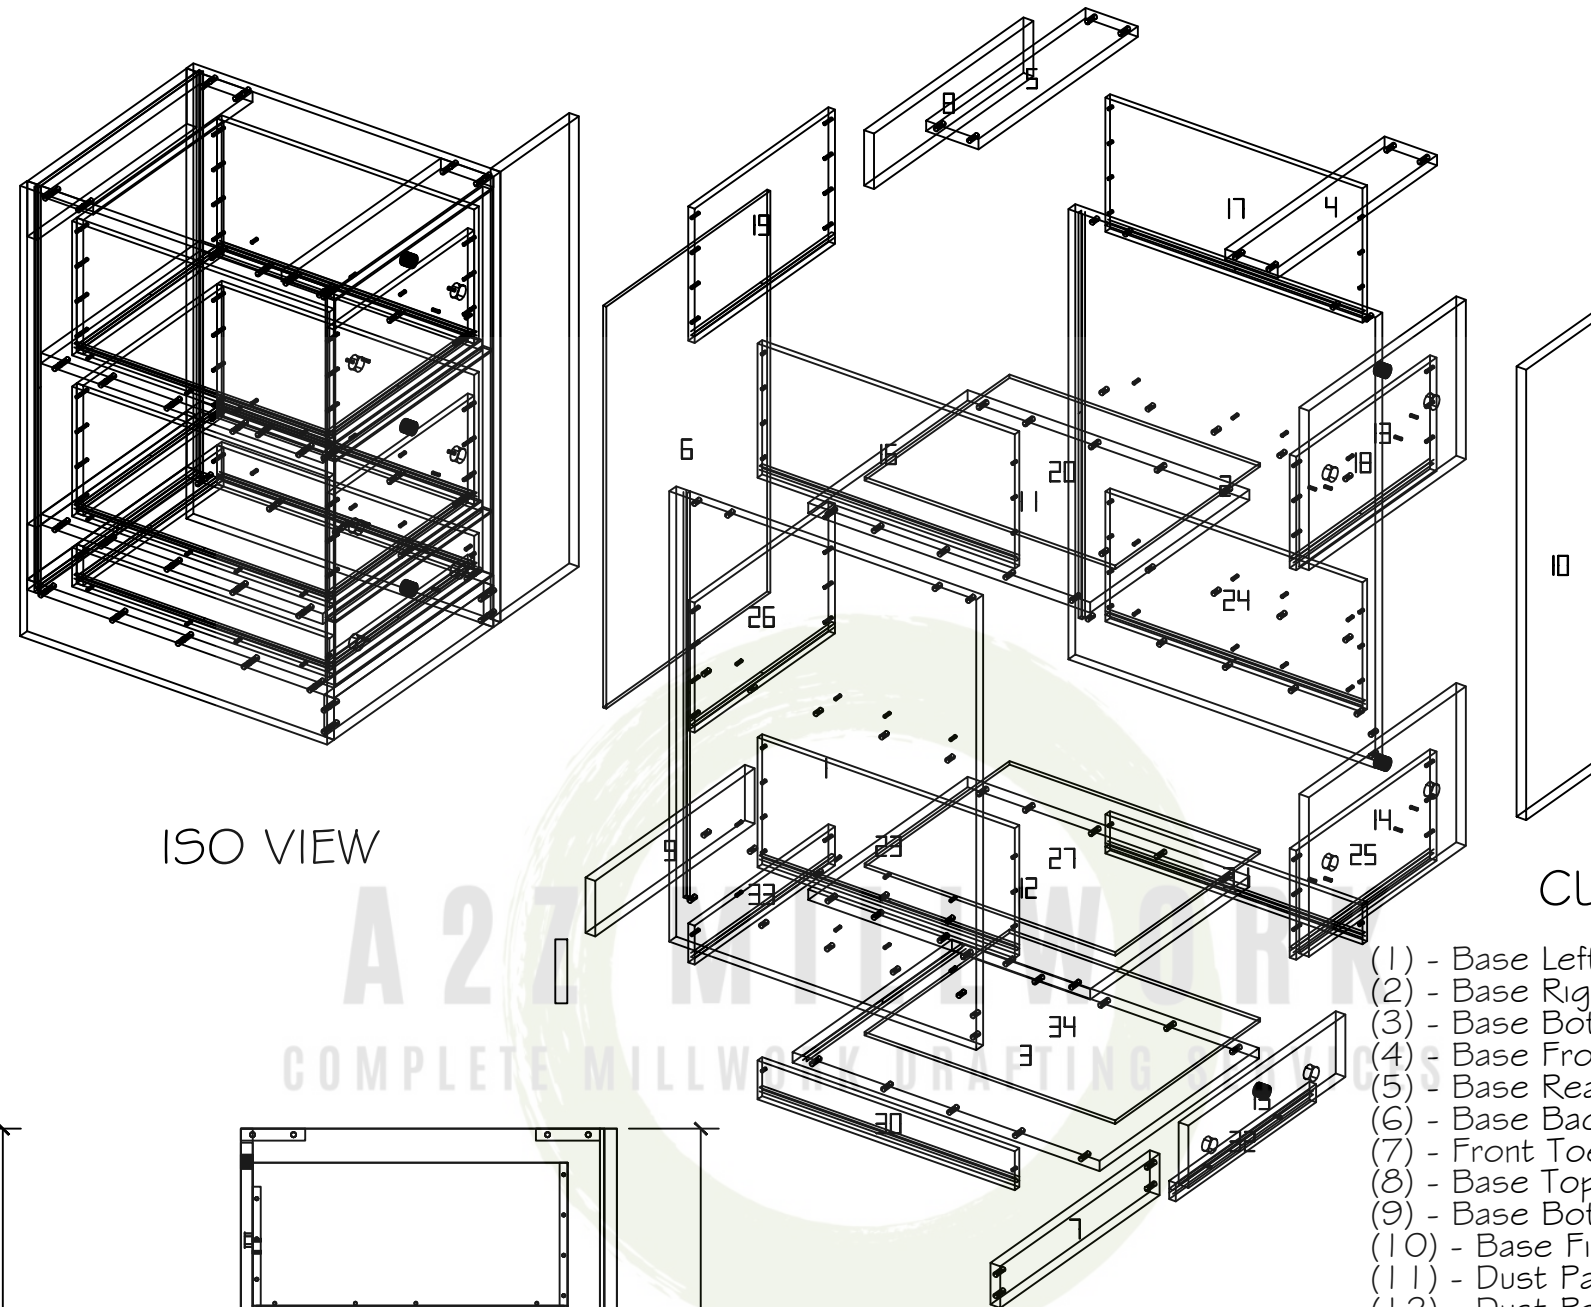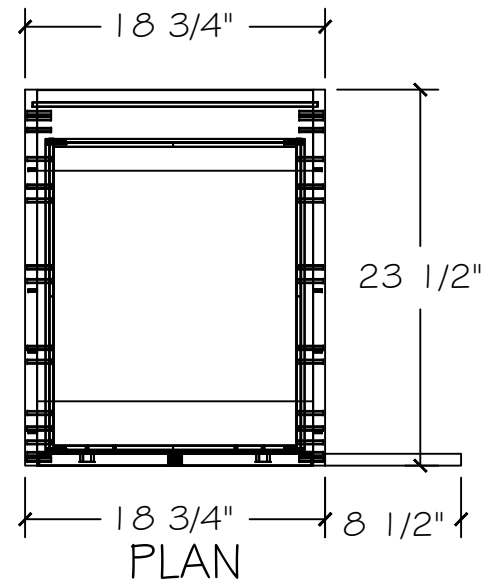


CUT LIST

- (1) - Base Left Side: 23.5 x 32.5
- (2) - Base Right Side: 23.5 x 32.5
- (3) - Base Bottom: 23.5 x 17.25
- (4) - Base Front Stretcher: 4 x 17.25
- (5) - Base Rear Stretcher: 4 x 17.25
- (6) - Base Back: 17.75 x 29
- (7) - Front Toe Kick: 3 x 17.25
- (8) - Base Top Nailer: 4 x 17.25
- (9) - Base Bottom Nailer: 4 x 17.25
- (10) - Base Filler Right: 8.5 x 32.5
- (11) - Dust Panel: 21.5625 x 17.25
- (12) - Dust Panel: 21.5625 x 17.25
- (13) - Drawer Front Top: 16.9375 x 11.4375
- (14) - Drawer Front Second: 16.9375 x 11.4375
- (15) - Drawer Front Bottom: 16.9375 x 4.4375
- (16) - Left Drawer Side: 9.6875 x 19.6875
- (17) - Right Drawer Side: 9.6875 x 19.6875
- (18) - Drawer Sub Front: 8.1875 x 15.1875
- (19) - Drawer Back: 9.6875 x 15.1875
- (20) - Drawer Bottom: 15.6875 x 19.1875
- (23) - Left Drawer Side: 9.375 x 19.6875
- (24) - Right Drawer Side: 9.375 x 19.6875
- (25) - Drawer Sub Front: 7.875 x 15.1875
- (26) - Drawer Back: 9.375 x 15.1875
- (27) - Drawer Bottom: 15.6875 x 19.1875
- (30) - Left Drawer Side: 2.8125 x 19.6875
- (31) - Right Drawer Side: 2.8125 x 19.6875
- (32) - Drawer Sub Front: 1.3125 x 15.1875
- (33) - Drawer Back: 2.8125 x 15.1875
- (34) - Drawer Bottom: 15.6875 x 19.1875

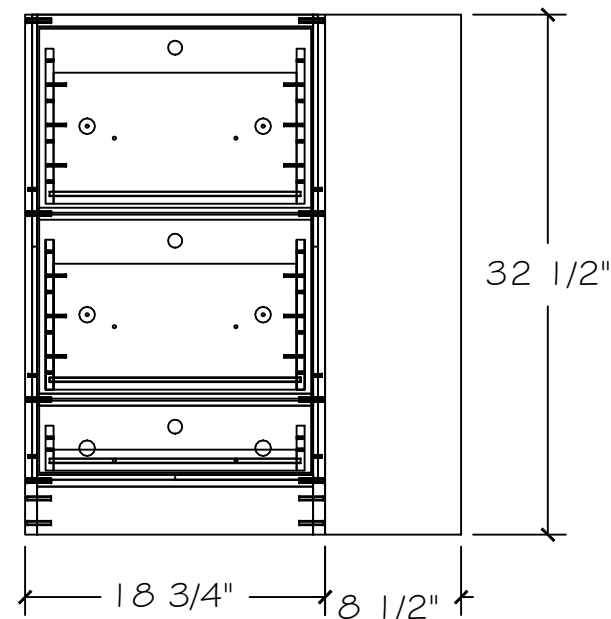

ELEVATION

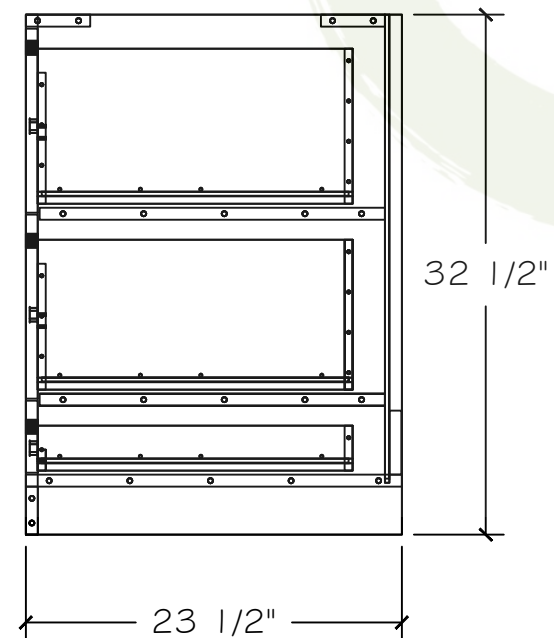

SECTION

REVISIONS	

JOB #:	XXXXXX
DATE:	9/28/2023
DRAWN BY:	CB-A2Z

SHEET:

SHEET:

01.36.00